



Existing South East Elevation




Existing South West Elevation




Existing South East and South West Elevation



A-A Existing South East Elevation
Scale 1:100

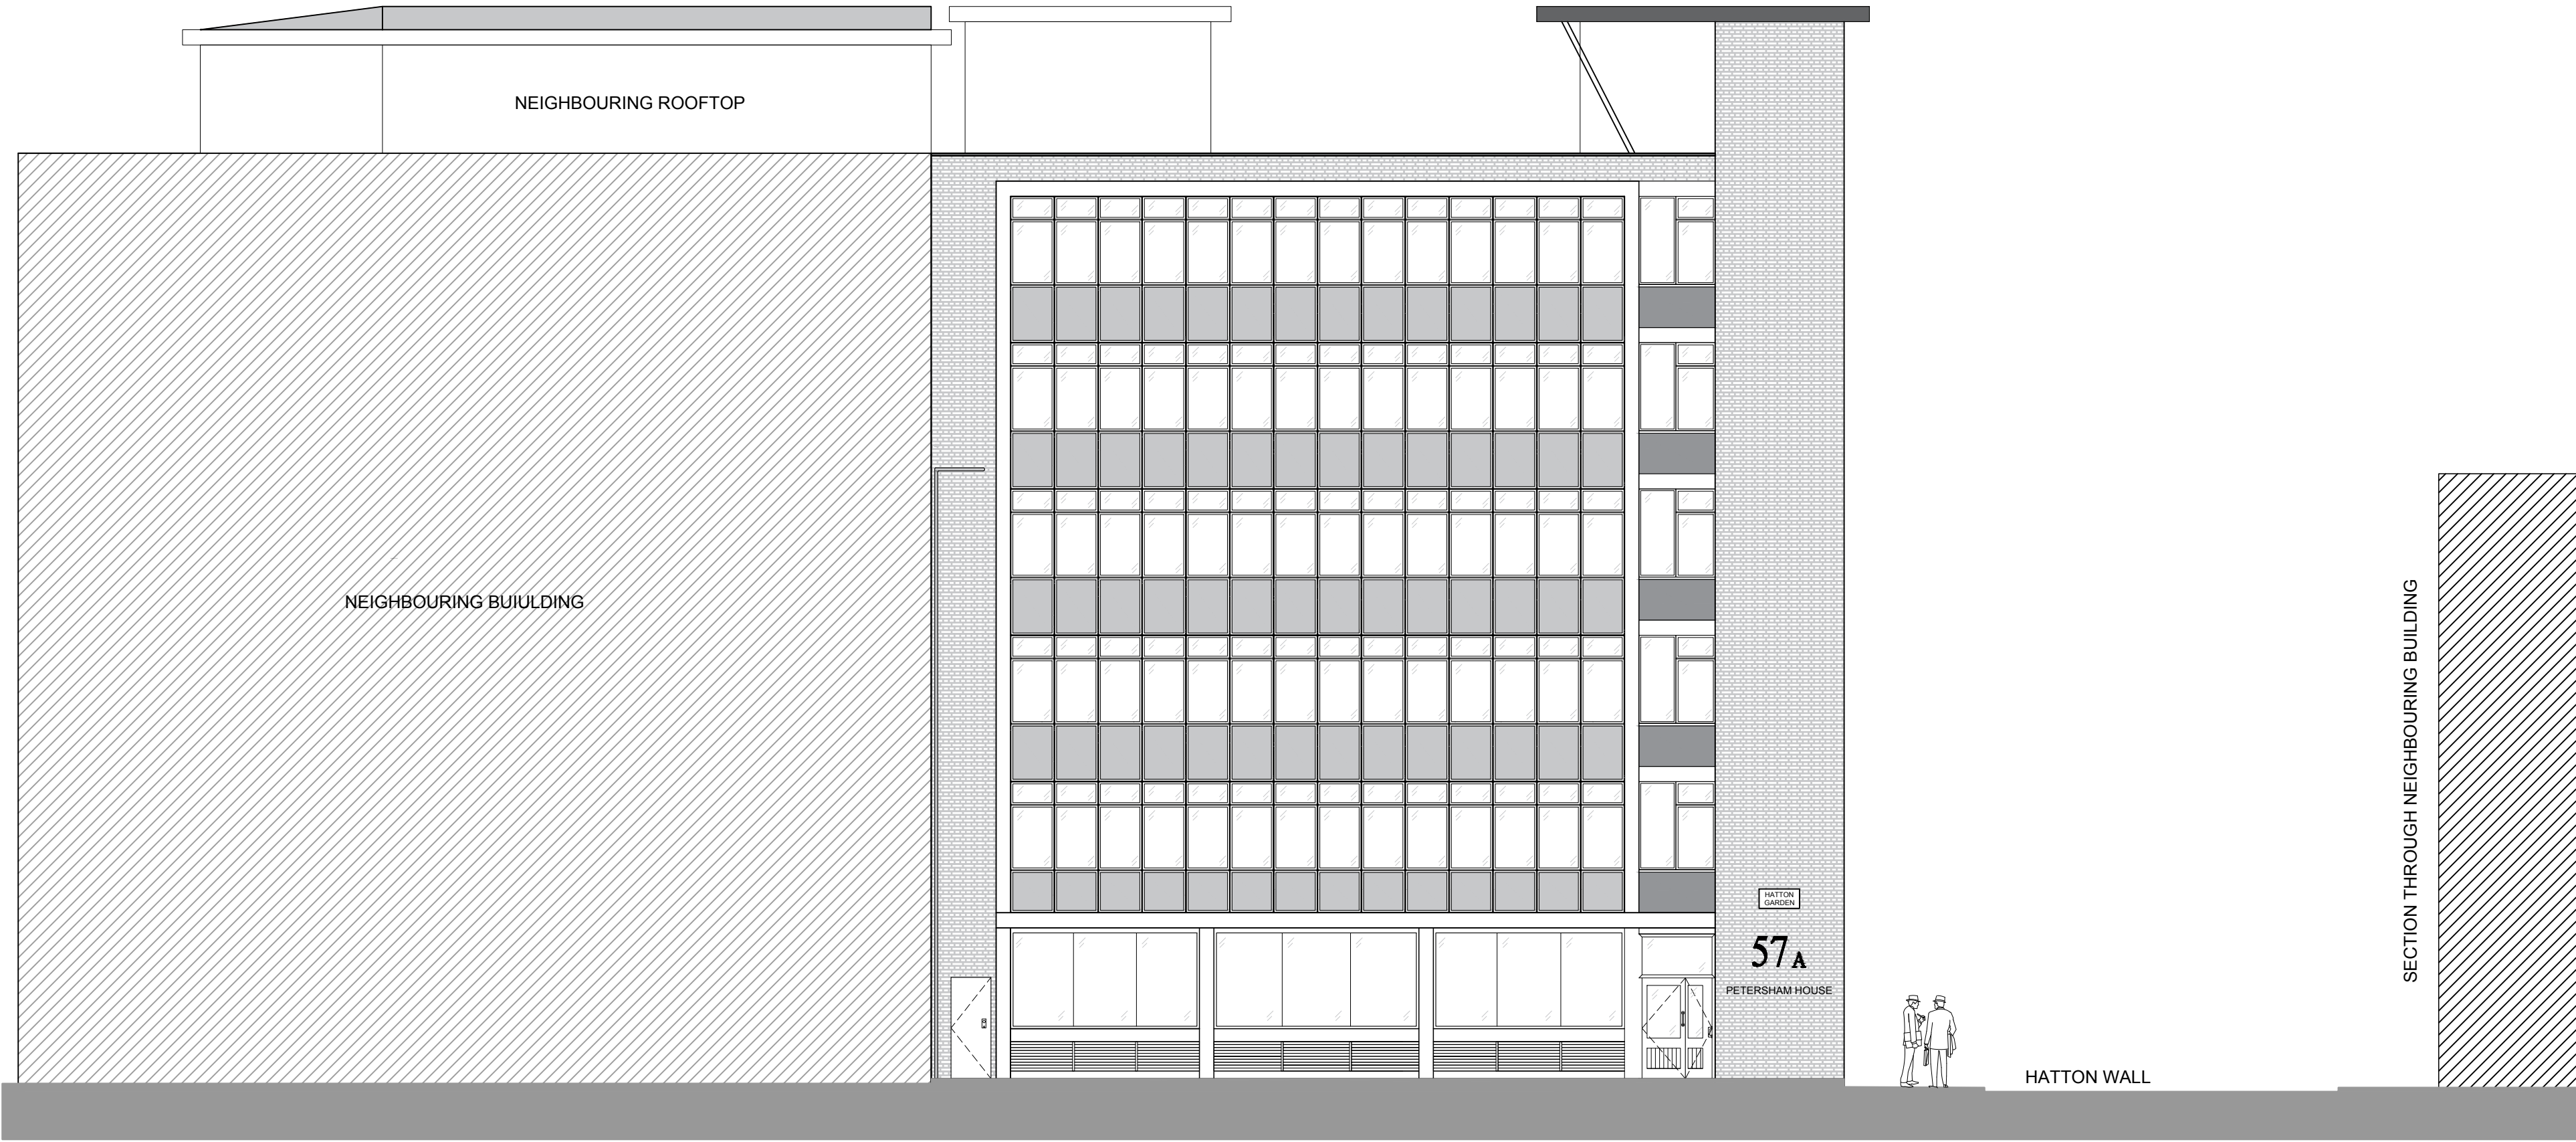

B-B Existing South West Elevation
Scale 1:100

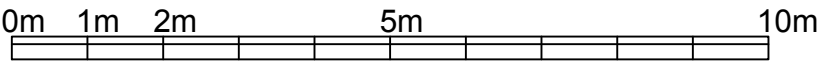

- General notes:
1. Dimensions are in millimeters unless stated otherwise.
 2. Levels are in meters AOD unless stated otherwise.
 3. Dimensions govern. Please do not scale off drawing.
 4. All dimensions to be verified on site before proceeding.
 5. All discrepancies to be notified in writing to Areaworks Group Limited.
 6. This drawing remains the copyrights of Areaworks Group Limited, to be used solely for the project and information titled. This drawing must not be copied without prior written consent.
 7. Contractors are responsible for ensuring all works comply with all relevant statutory requirements and British Standards and Codes.

| | | | |
|------|----------|------------------|-----|
| 00 | 16.08.21 | Planning | AP |
| Rev. | Date | Reason for Issue | Chk |



Client
N/A

Site Address
Hatton Garden, London W1W 7AB



Project Title
Areaworks Hatton Garden Shopfront


Drawing Title
Existing Elevations SE / SW

| | | |
|-----------|-----------------|----------|
| Scale | Format | |
| 1:100 | A1 | |
| Proj. No. | Drawing No. | Rev. No. |
| 001 | AW-01-DRW-A-100 | 00 |




A-A Existing South East Elevation
Scale 1:100

Proposed sectional door frame setting out to follow vertical divisions of existing windows on upper levels and horizontal transoms of windows on the ground floor south east elevation.

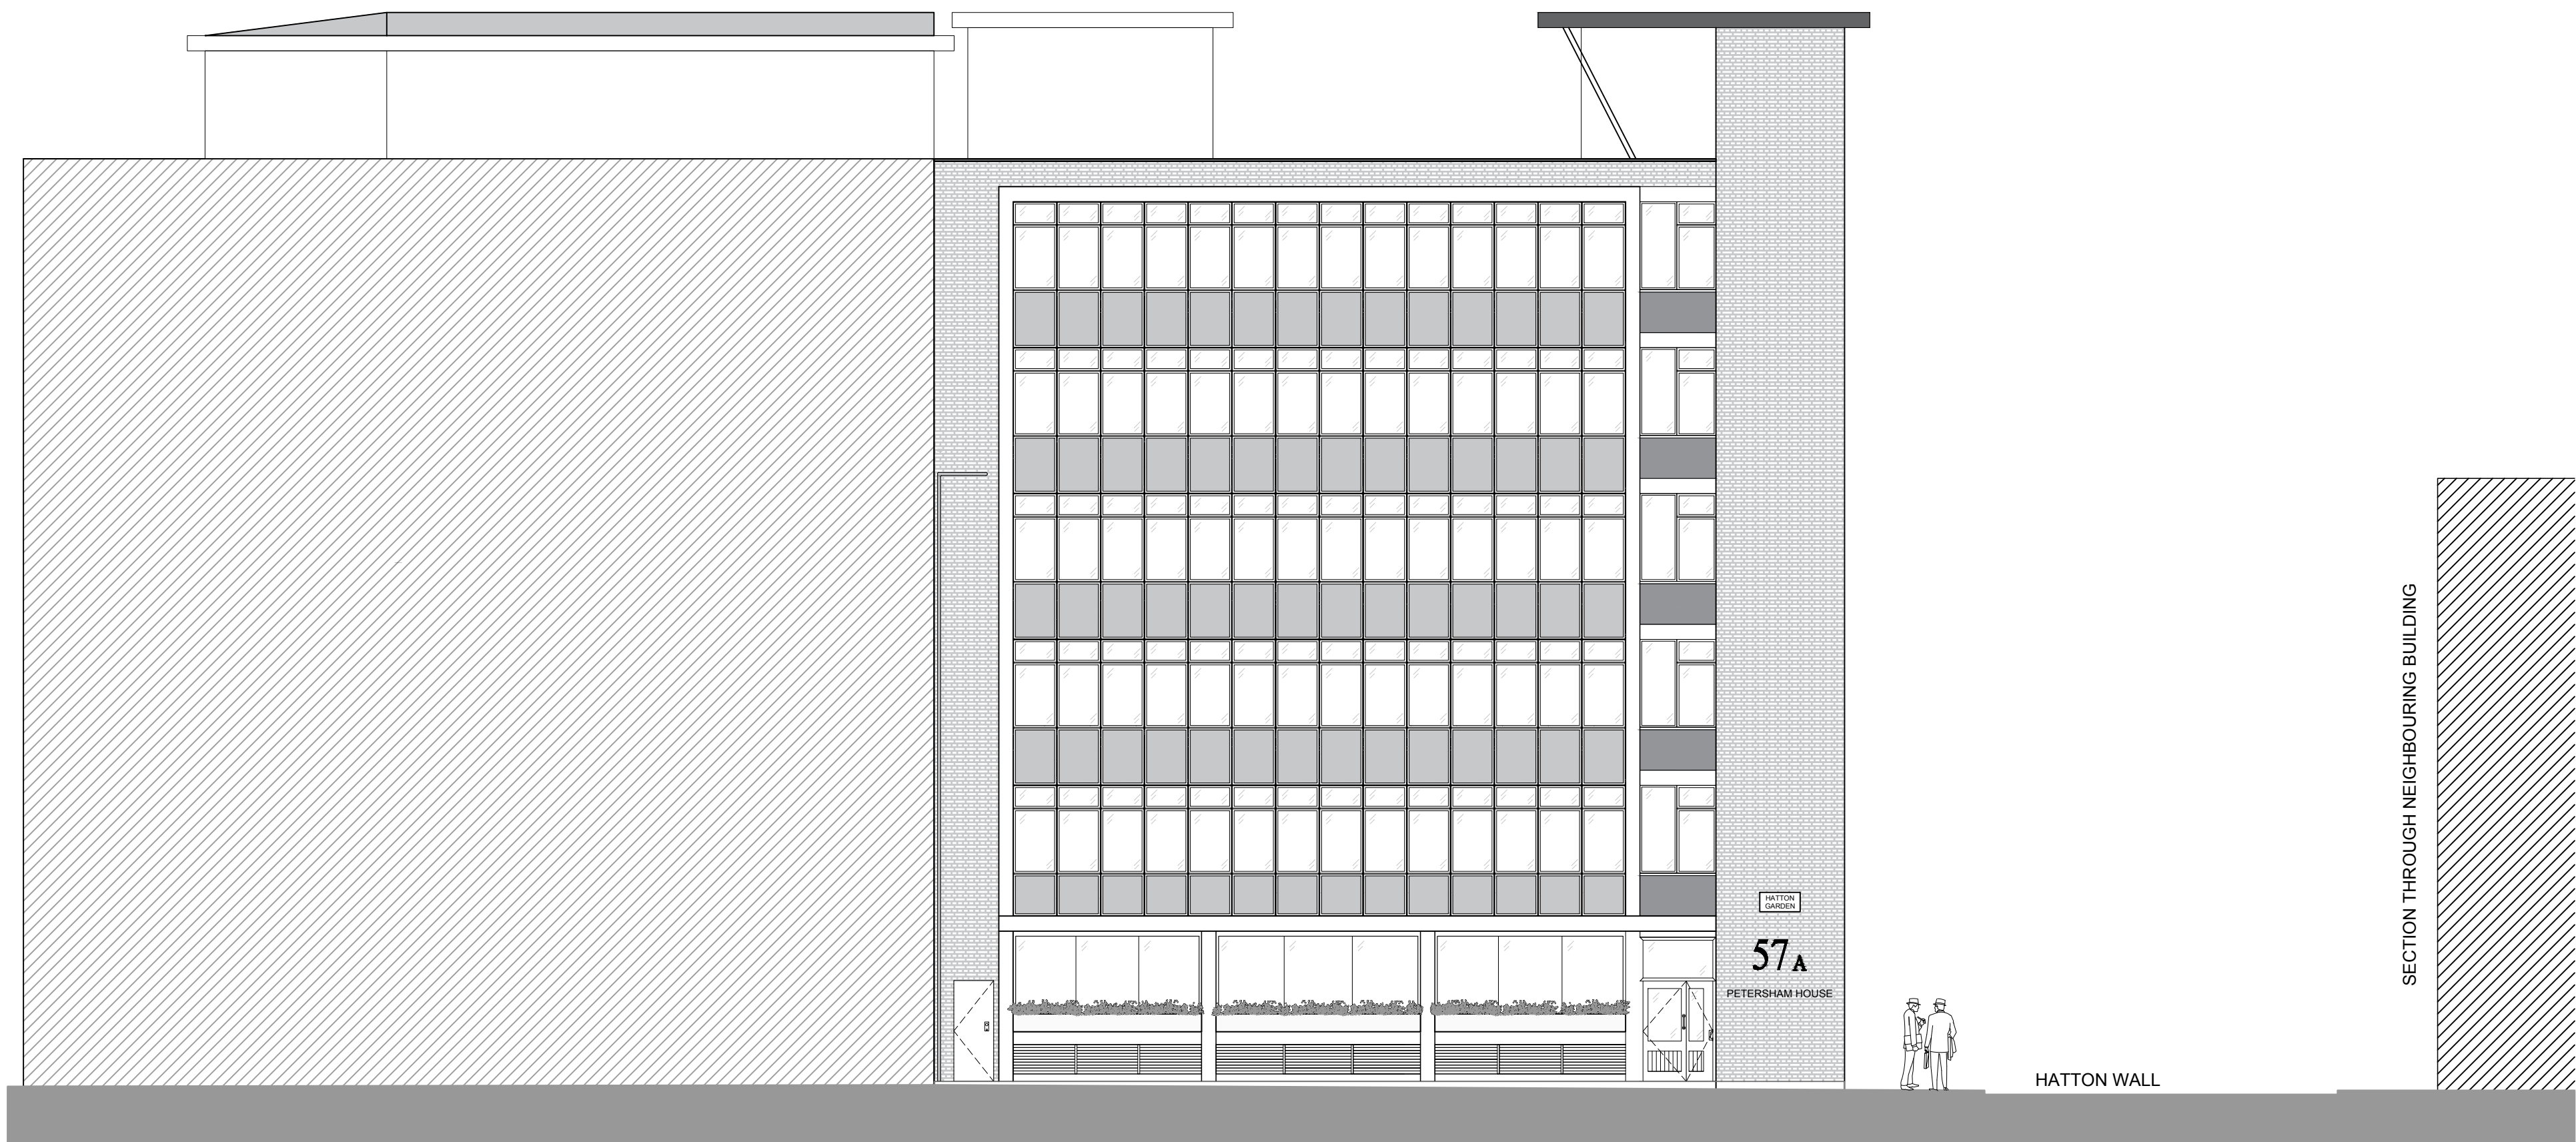

B-B Existing South West Elevation
Scale 1:100

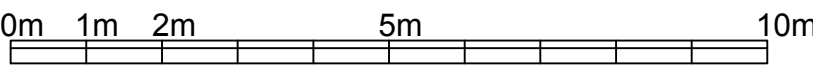

General notes:

1. Dimensions are in millimeters unless stated otherwise.
2. Levels are in meters AOD unless stated otherwise.
3. Dimensions govern. Please do not scale off drawing.
4. All dimensions to be verified on site before proceeding.
5. All discrepancies to be notified in writing to Areaworks Group Limited.
6. This drawing remains the copyrights of Areaworks Group Limited, to be used solely for the project and information titled. This drawing must not be copied without prior written consent.
7. Contractors are responsible for ensuring all works comply with all relevant statutory requirements and British Standards and Codes.

| Rev. | Date | Reason for Issue | Chk |
|------|----------|------------------|-----|
| 00 | 16.08.21 | Planning | AP |



Client
N/A


Site Address
Hatton Garden, London W1W 7AB




Project Title
Areaworks Hatton Garden Shopfront

Drawing Title
Elevations SE / SW - Proposed


| Scale | Format | |
|-----------|-----------------|----------|
| 1:100 | A1 | |
| Proj. No. | Drawing No. | Rev. No. |
| 001 | AW-01-DRW-A-102 | 00 |

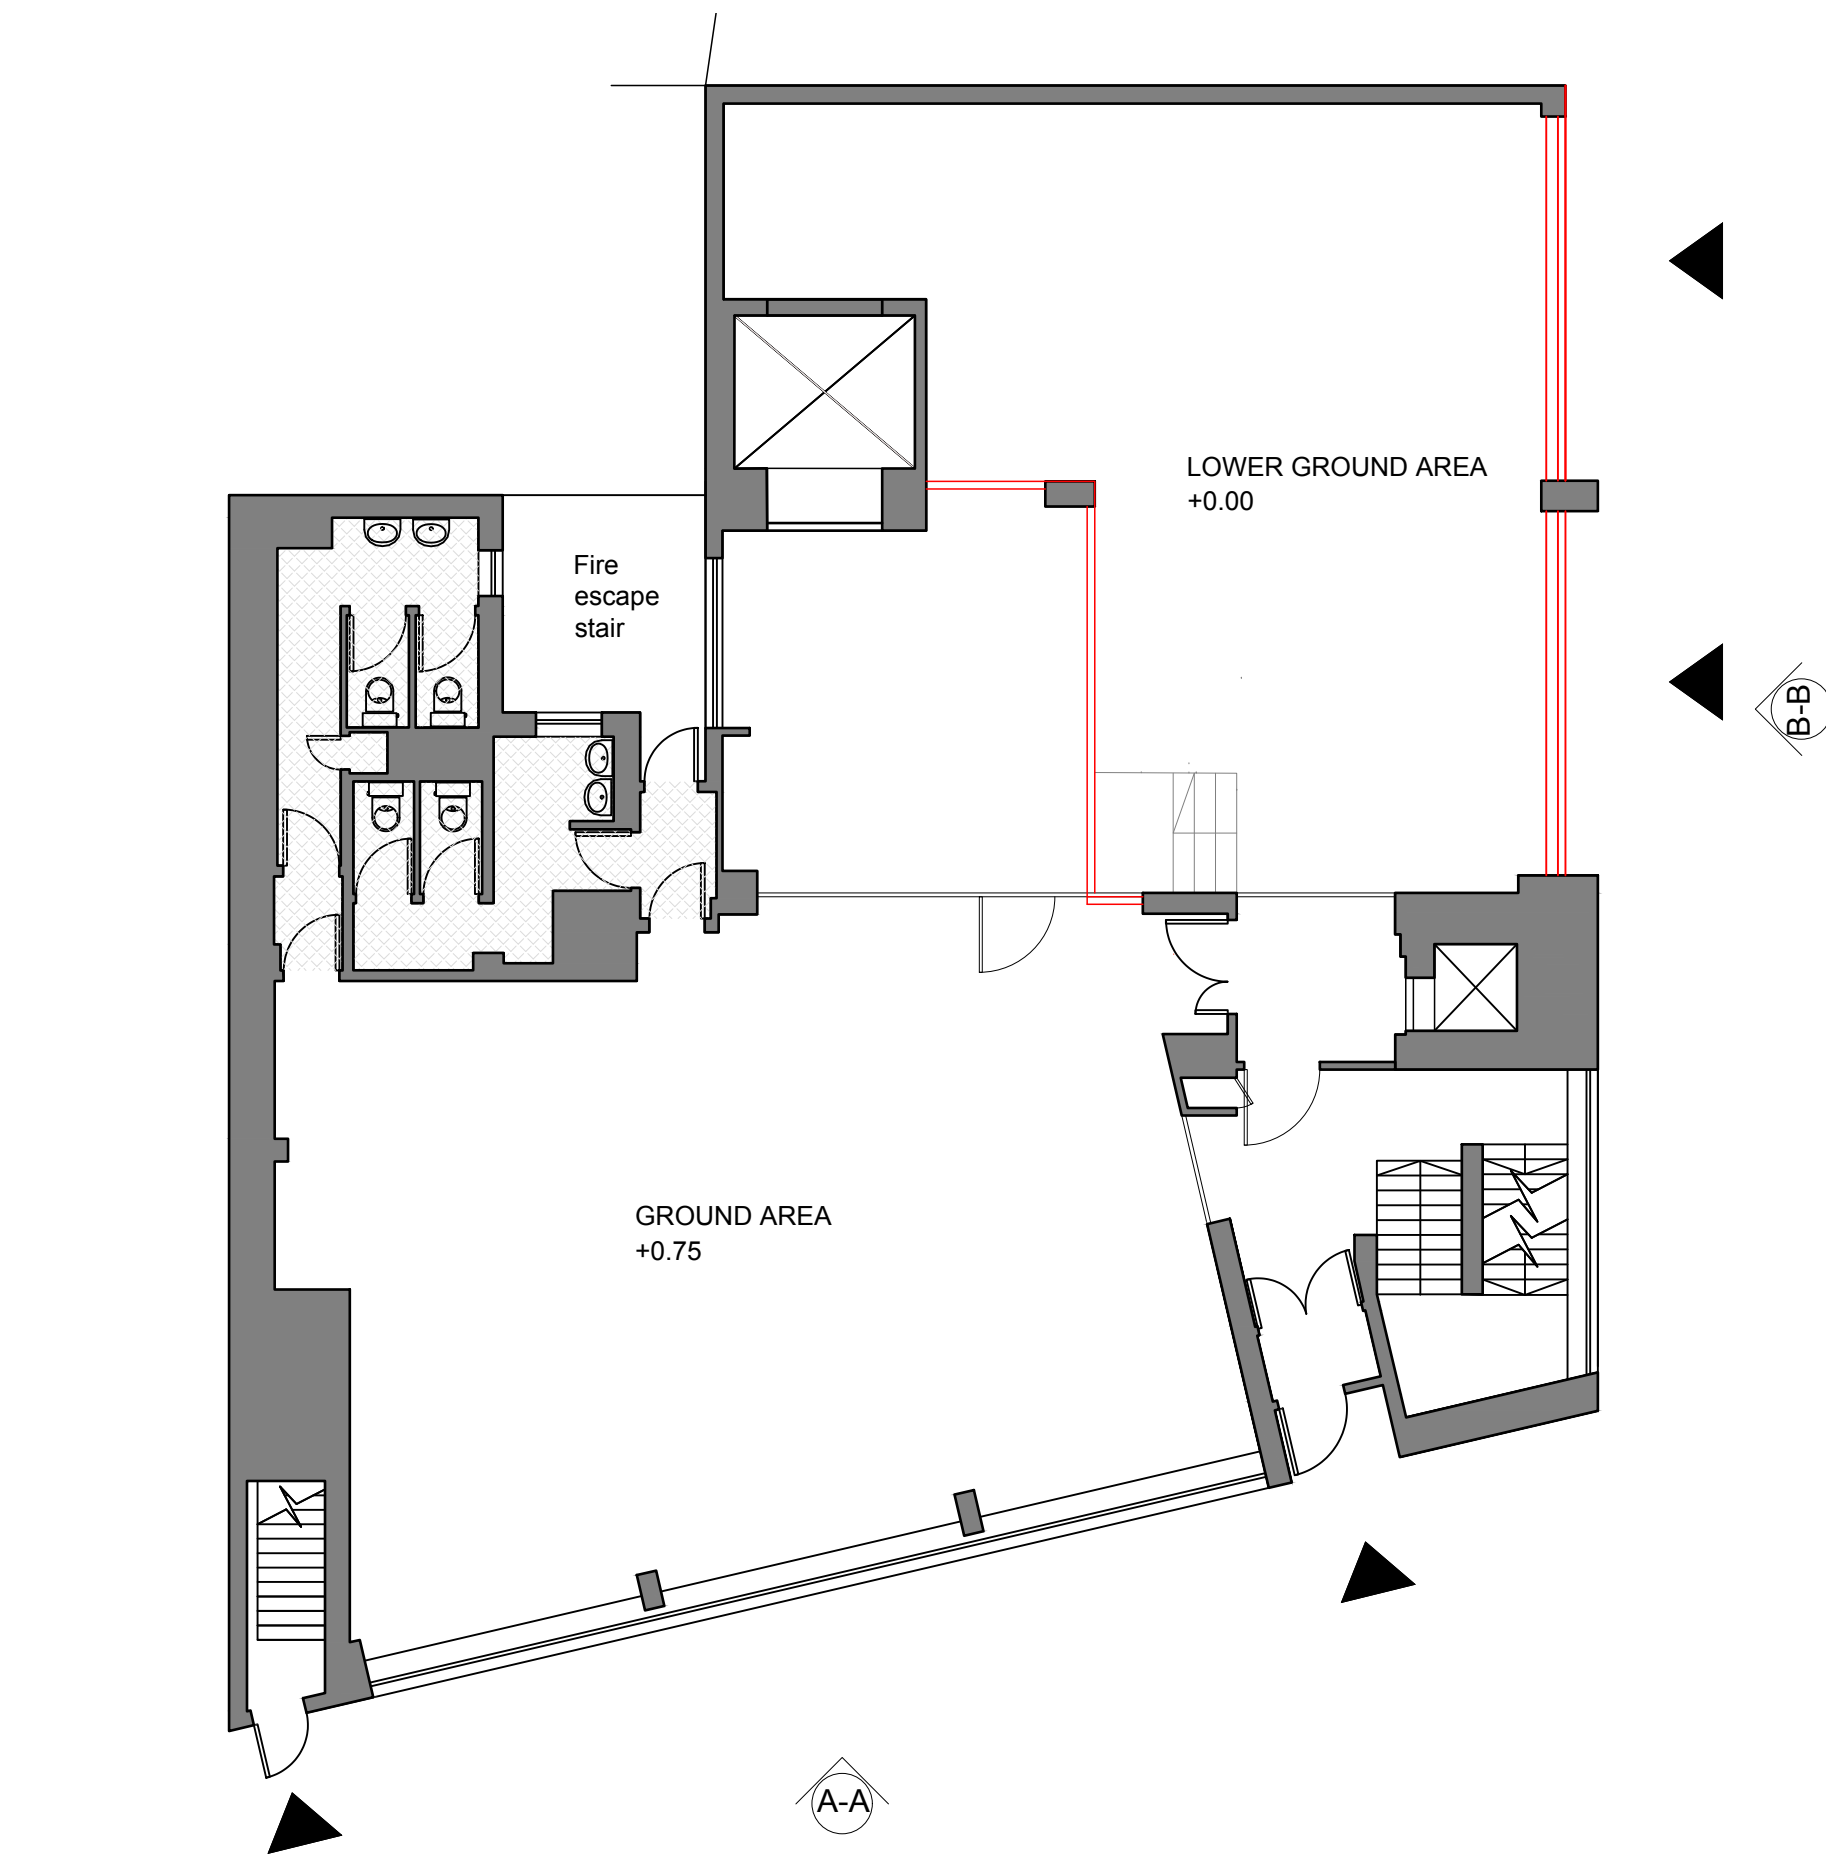

Existing Ground and Lower Ground Floor
Scale 1:100

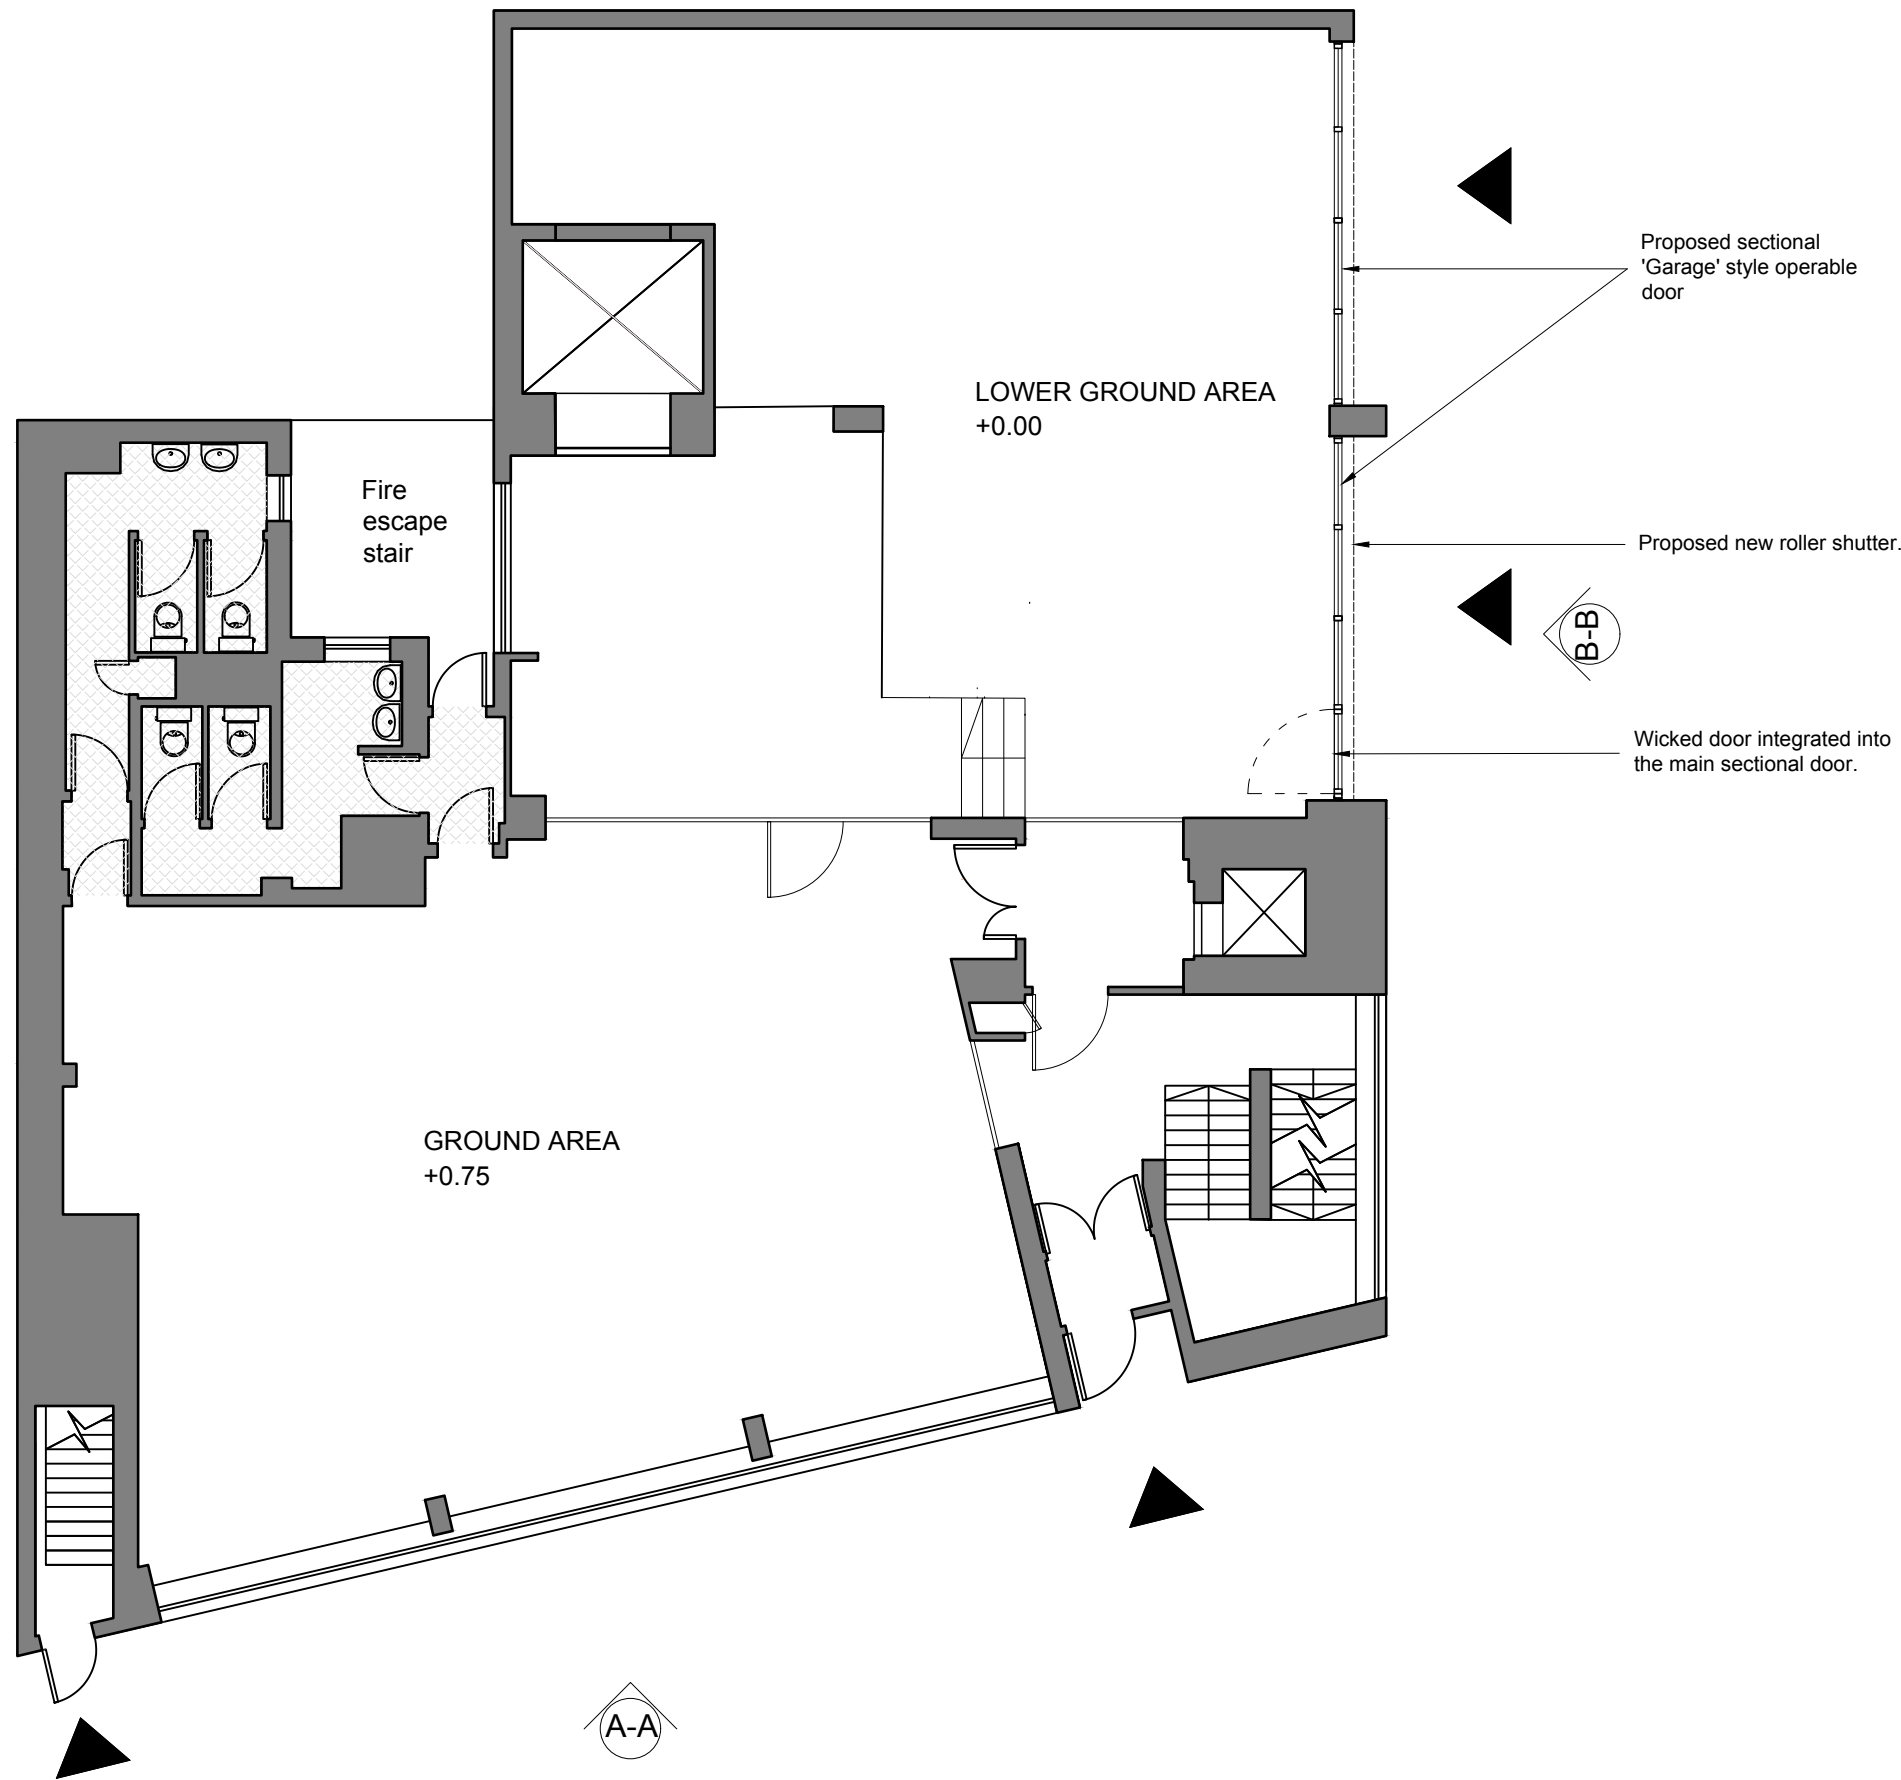


Proposed Ground and Lower Ground Floor
Scale 1:100

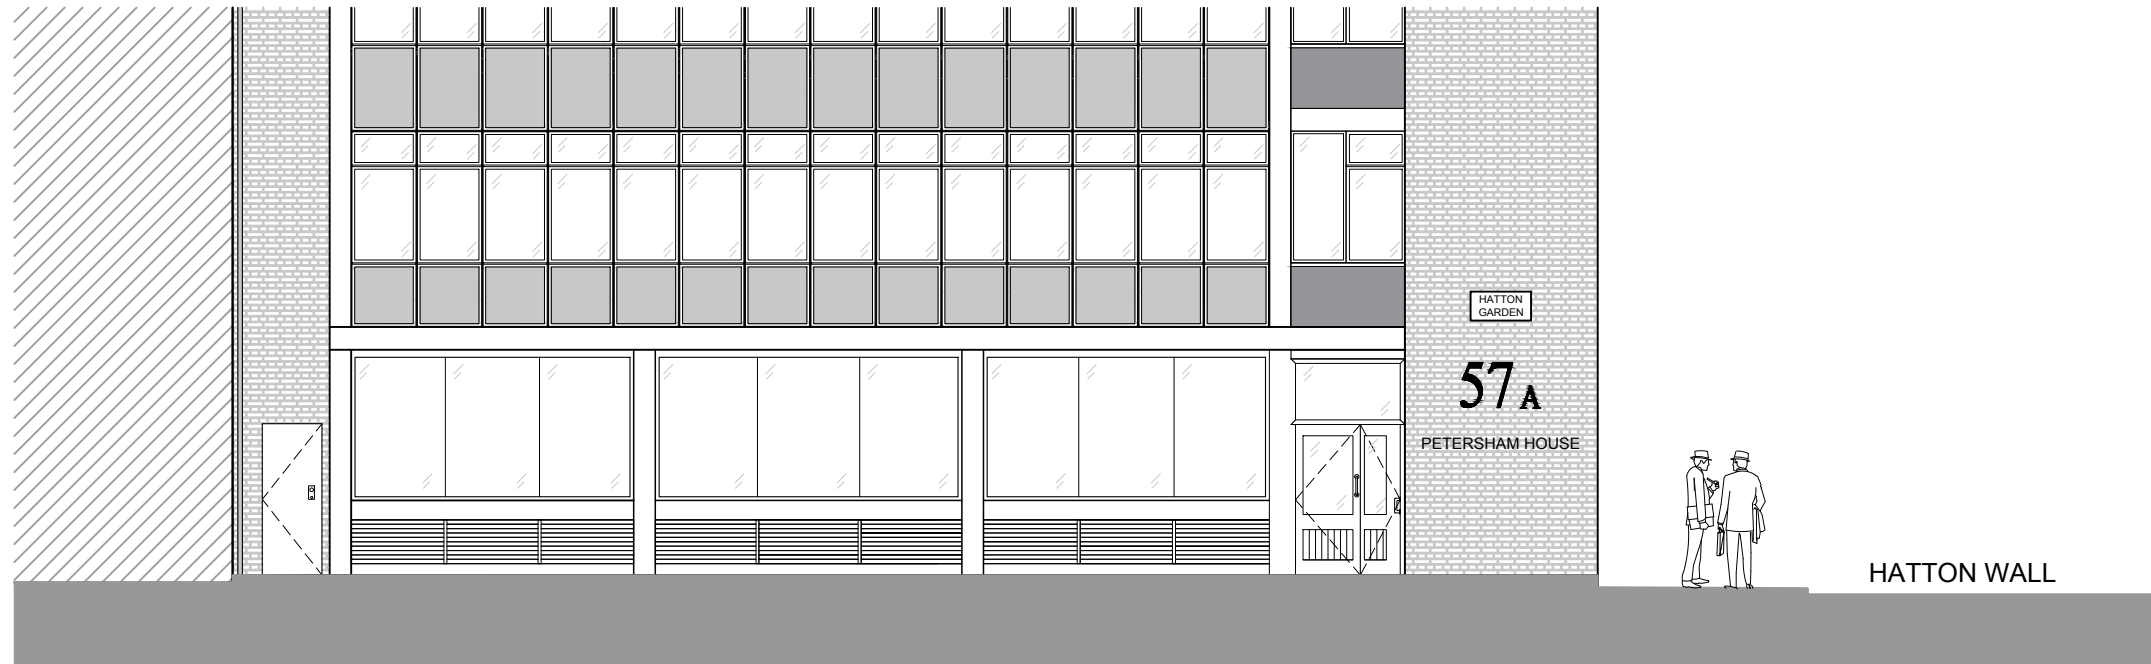

B-B Existing South West Elevation
Scale 1:100



B-B Proposed South West Elevation
Scale 1:100

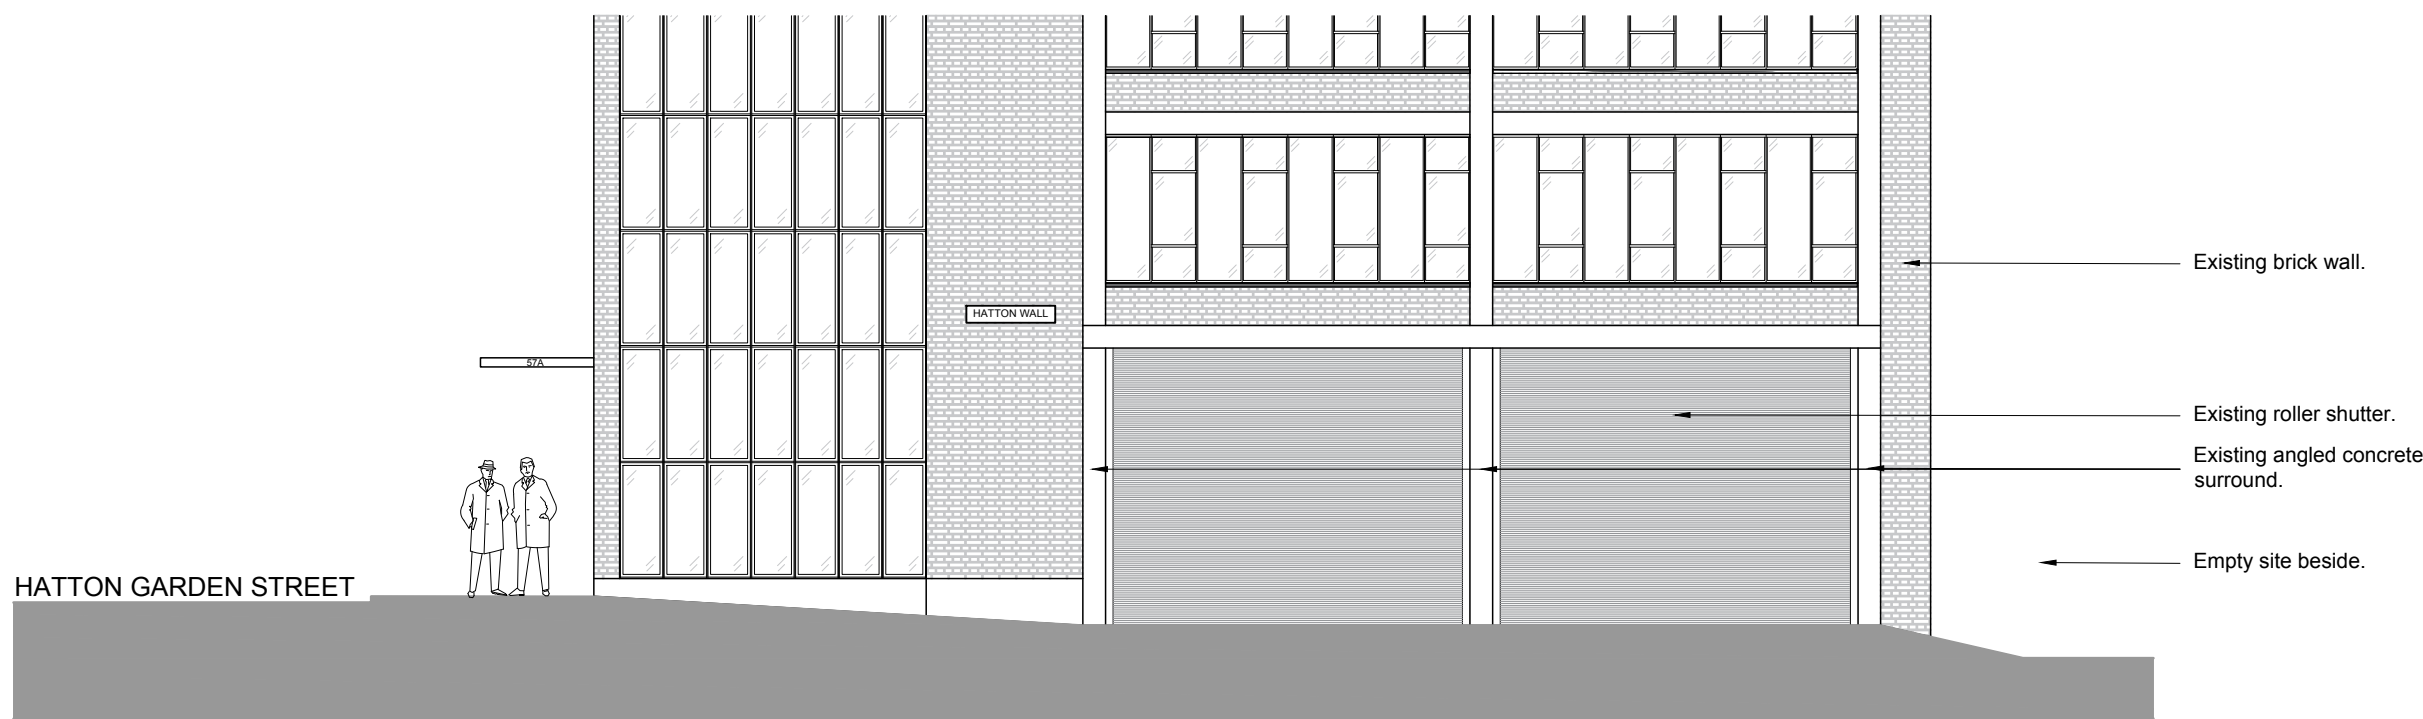

A-A Existing South East Elevation
Scale 1:100



B-B Proposed South West Elevation
Scale 1:100

- General notes:
1. Dimensions are in millimeters unless stated otherwise.
 2. Levels are in meters AOD unless stated otherwise.
 3. Dimensions govern. Please do not scale off drawing.
 4. All dimensions to be verified on site before proceeding.
 5. All discrepancies to be notified in writing to Areaworks Group Limited.
 6. This drawing remains the copyrights of Areaworks Group Limited, to be used solely for the project and information titled. This drawing must not be copied without prior written consent.
 7. Contractors are responsible for ensuring all works comply with all relevant statutory requirements and British Standards and Codes.

| | | | |
|------|----------|------------------|-----|
| 00 | 16.08.21 | Planning | AP |
| Rev. | Date | Reason for Issue | Chk |



Client
N/A


Site Address
Hatton Garden, London W1W 7AB




Project Title
Areaworks Hatton Garden Shopfront

Drawing Title
Elevations SE / SW - Proposed

| | | |
|------------------|--------------------------------|----------------|
| Scale 1:100 | Format A1 | |
| Proj. No. 001 | Drawing No. AW-01-DRW-A-105 | Rev. No. 00 |

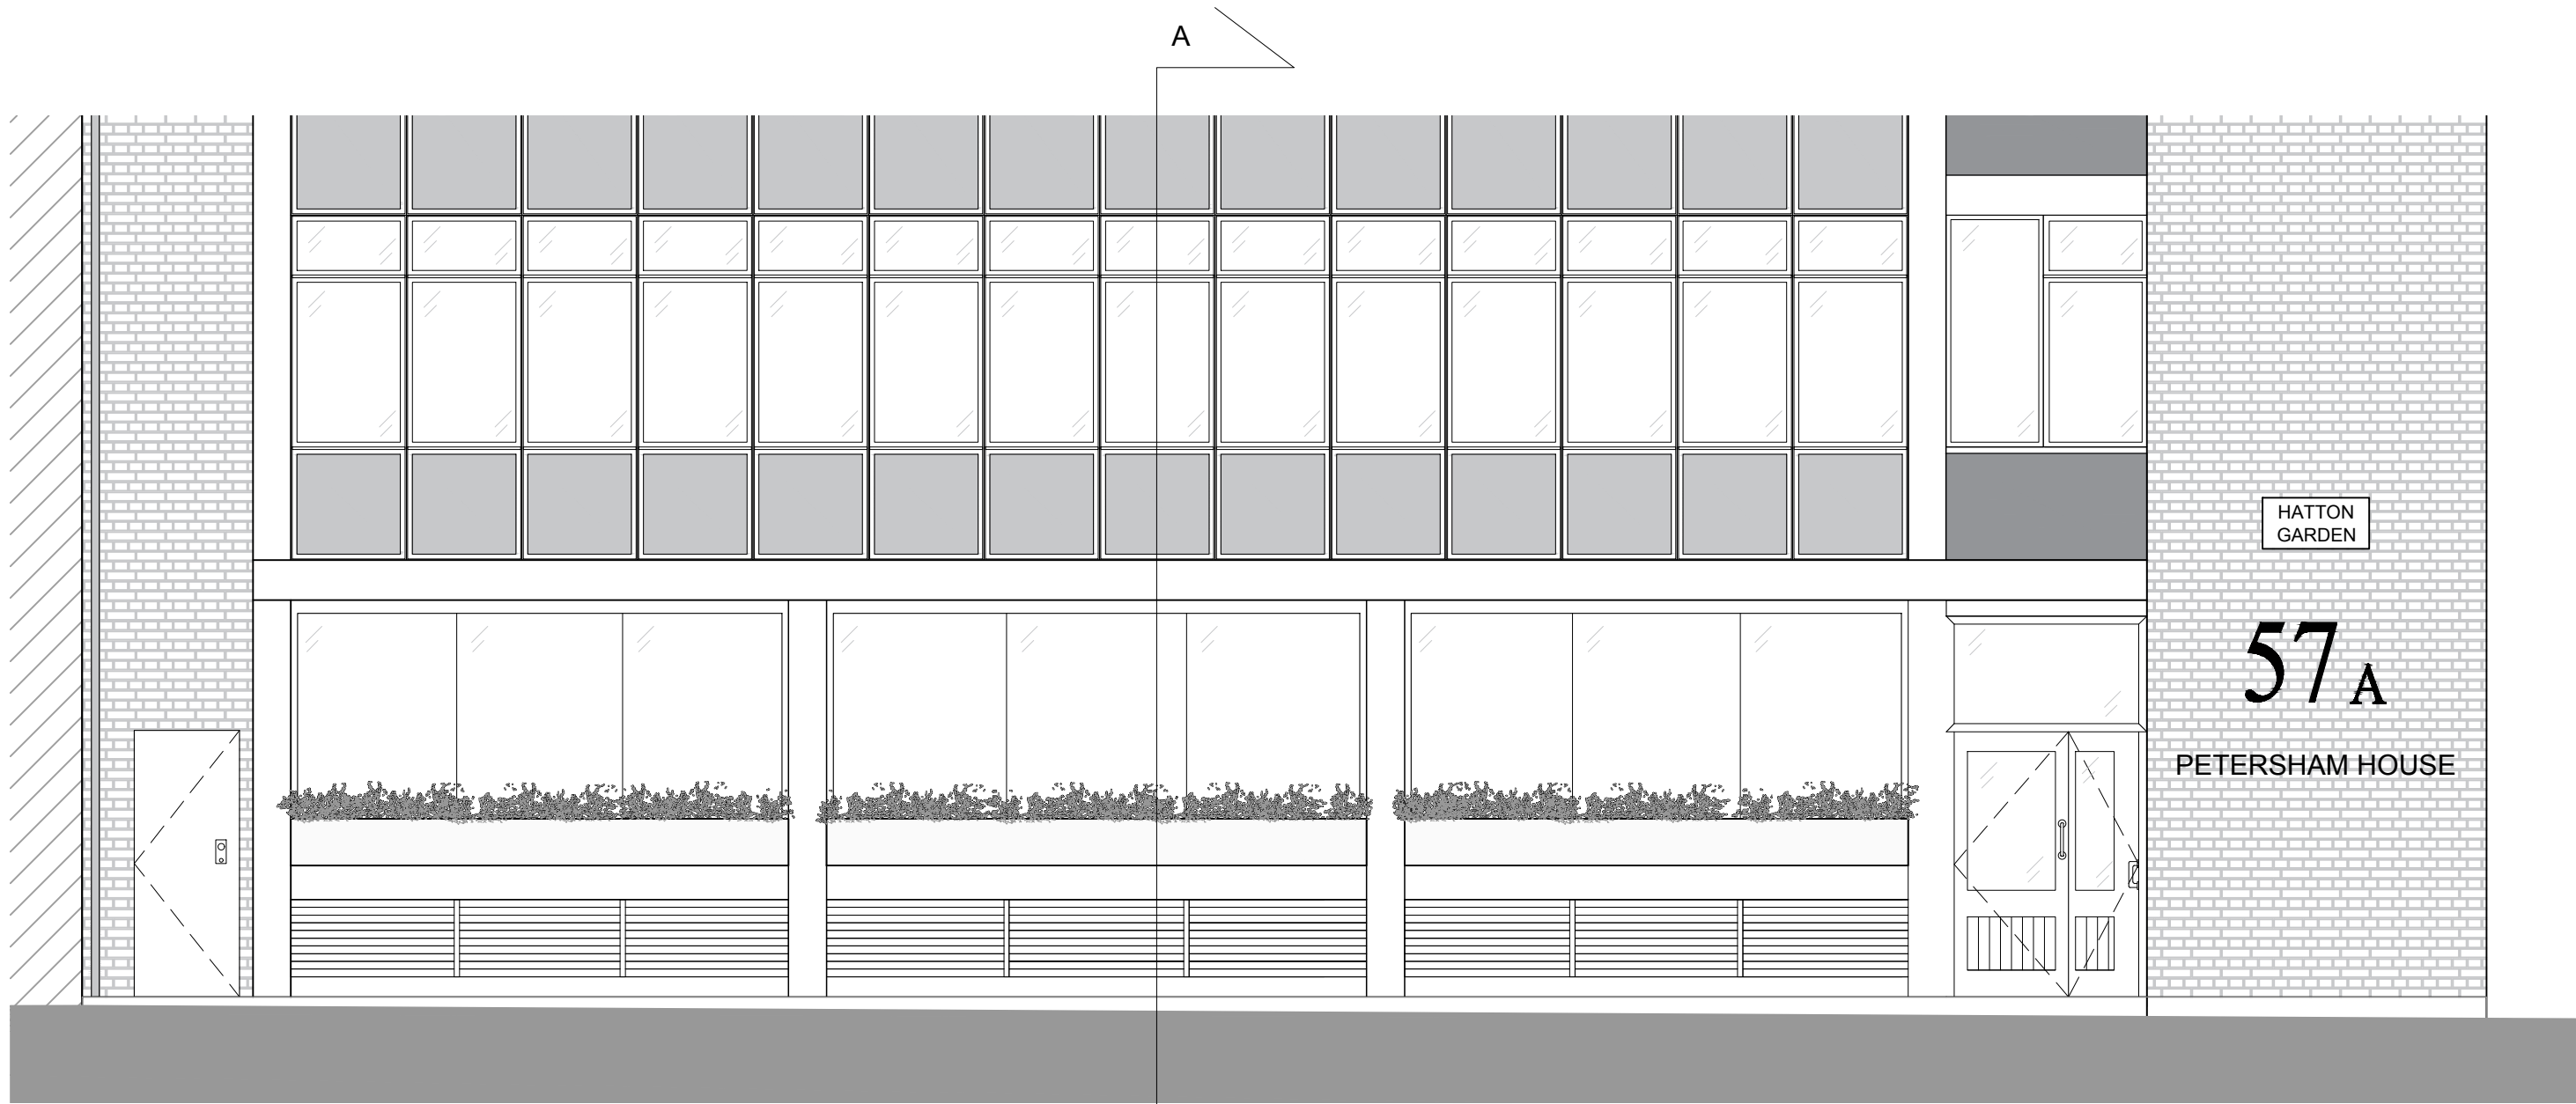


Proposed South West Elevation BB
Scale 1:50

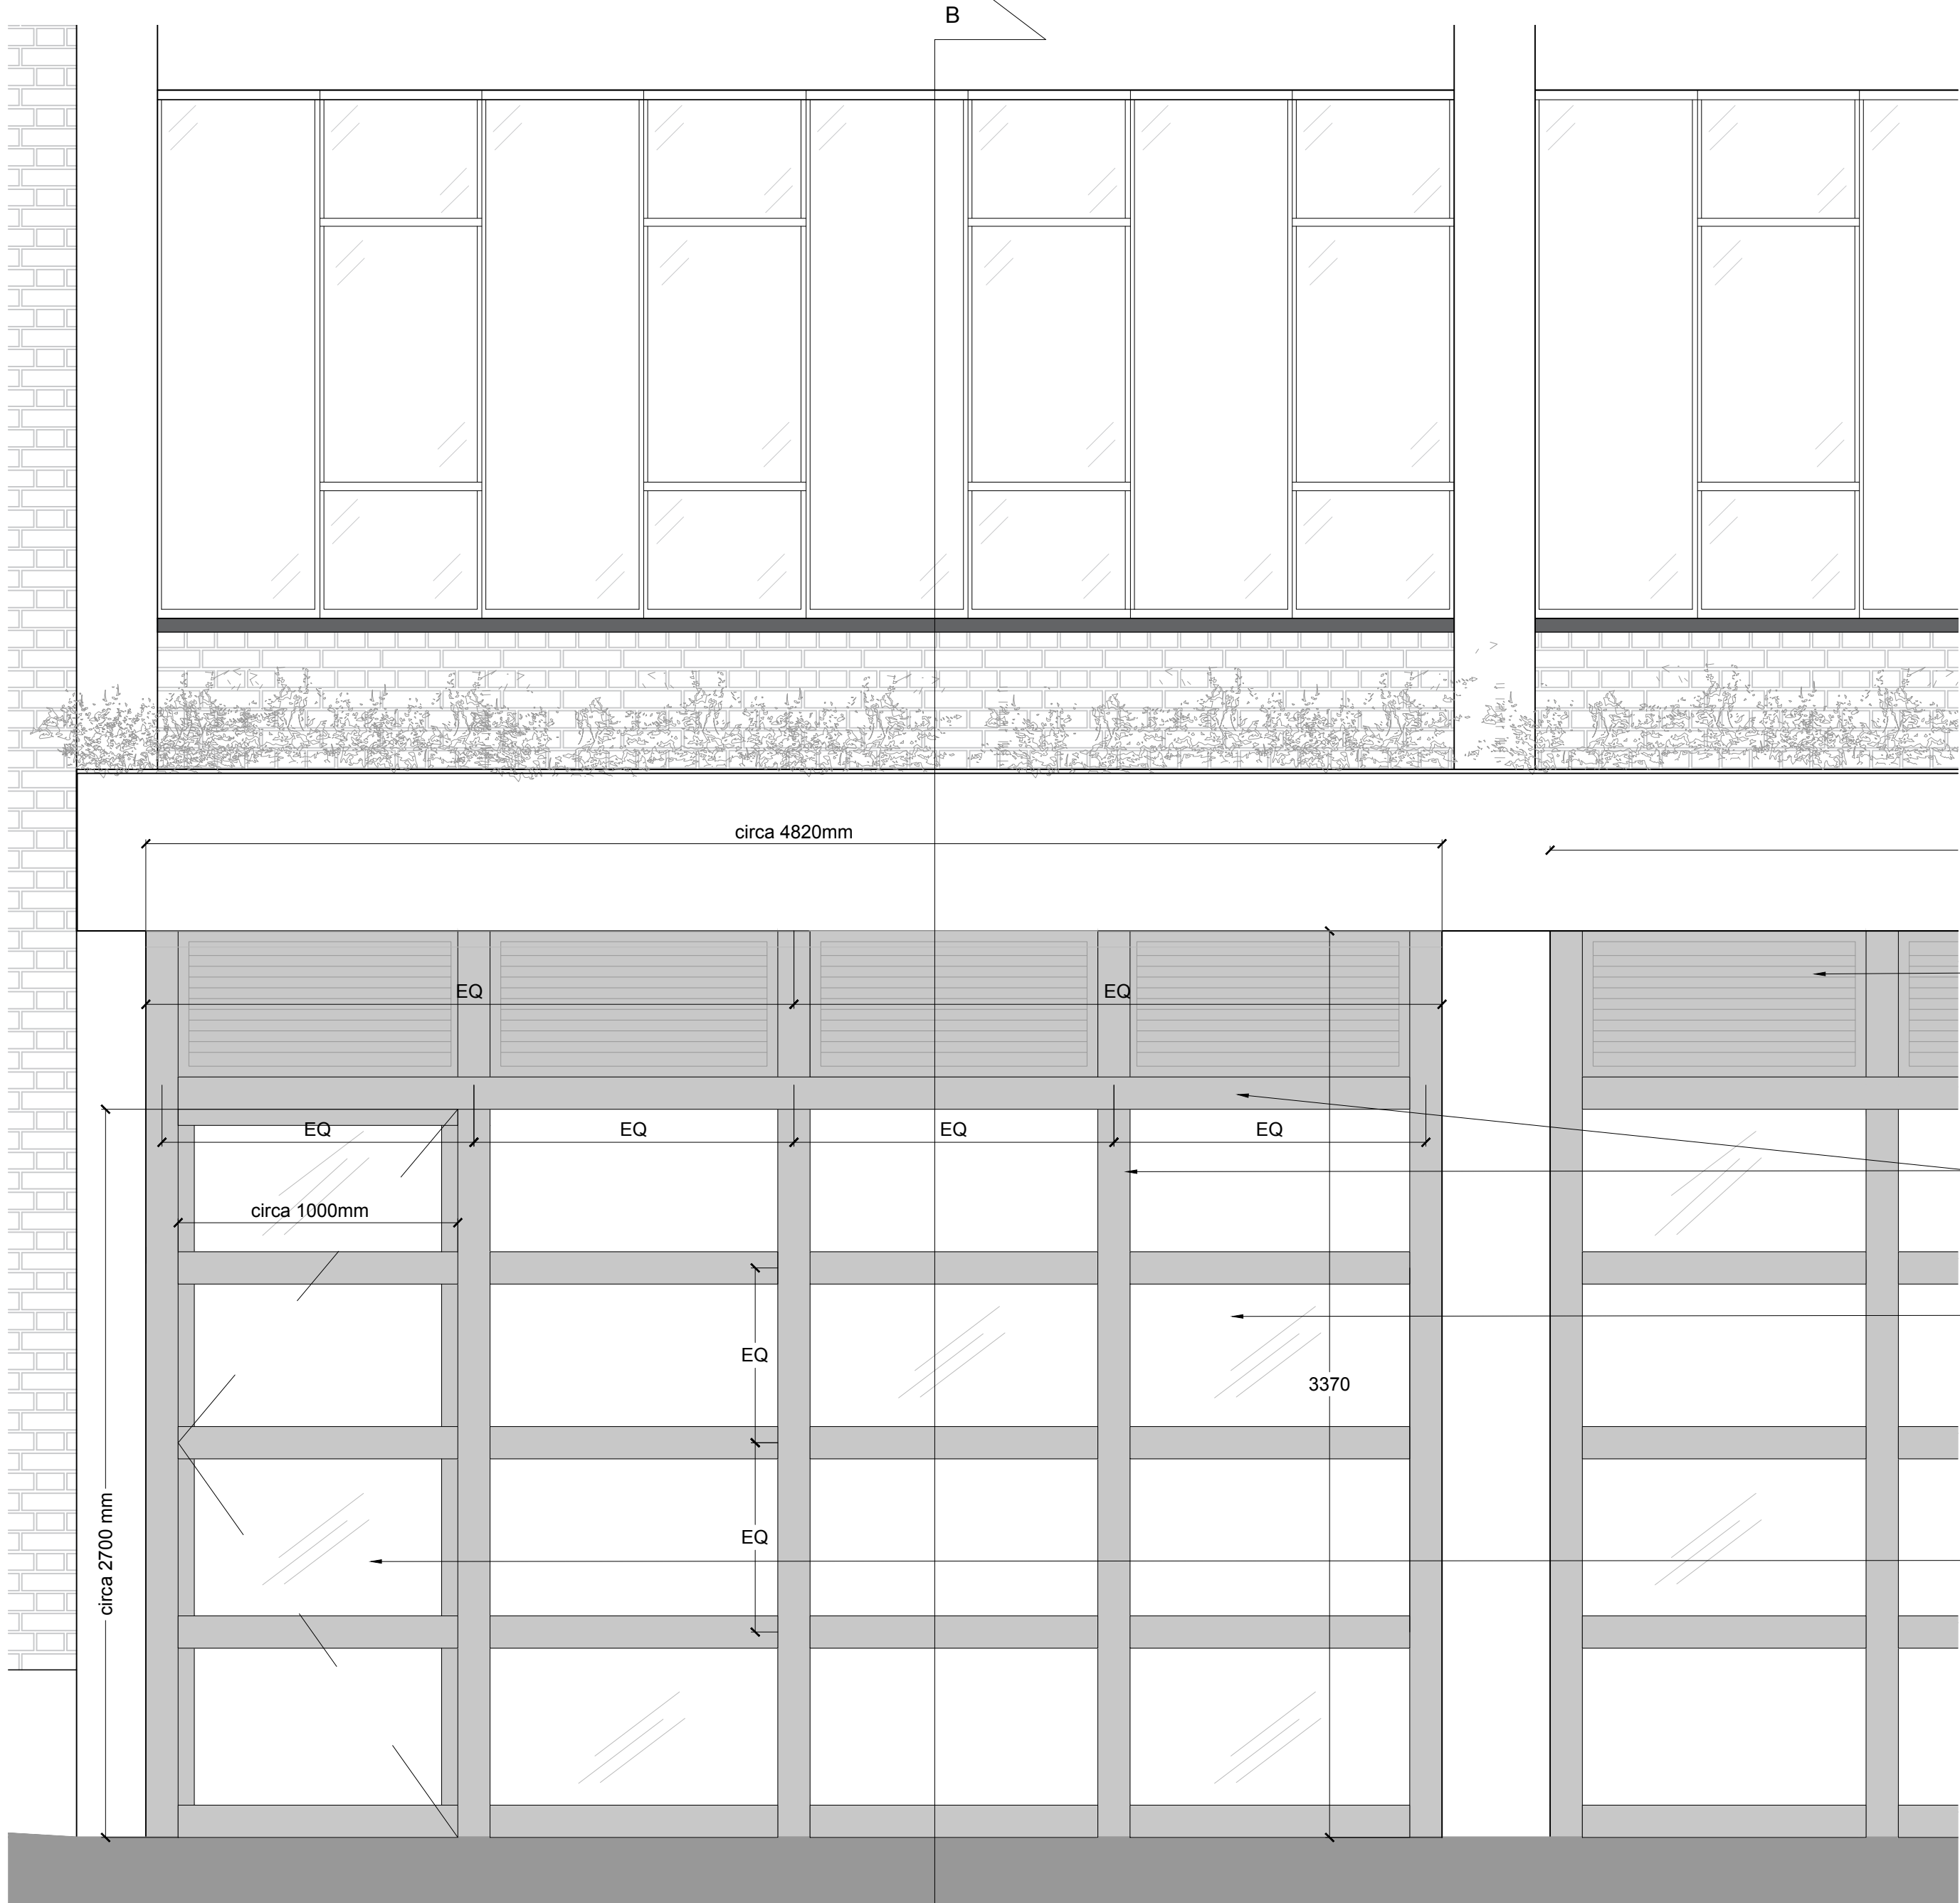


Proposed South East Elevation AA
Scale 1:20

SCALA 1:50
0m 1m 2m 5m

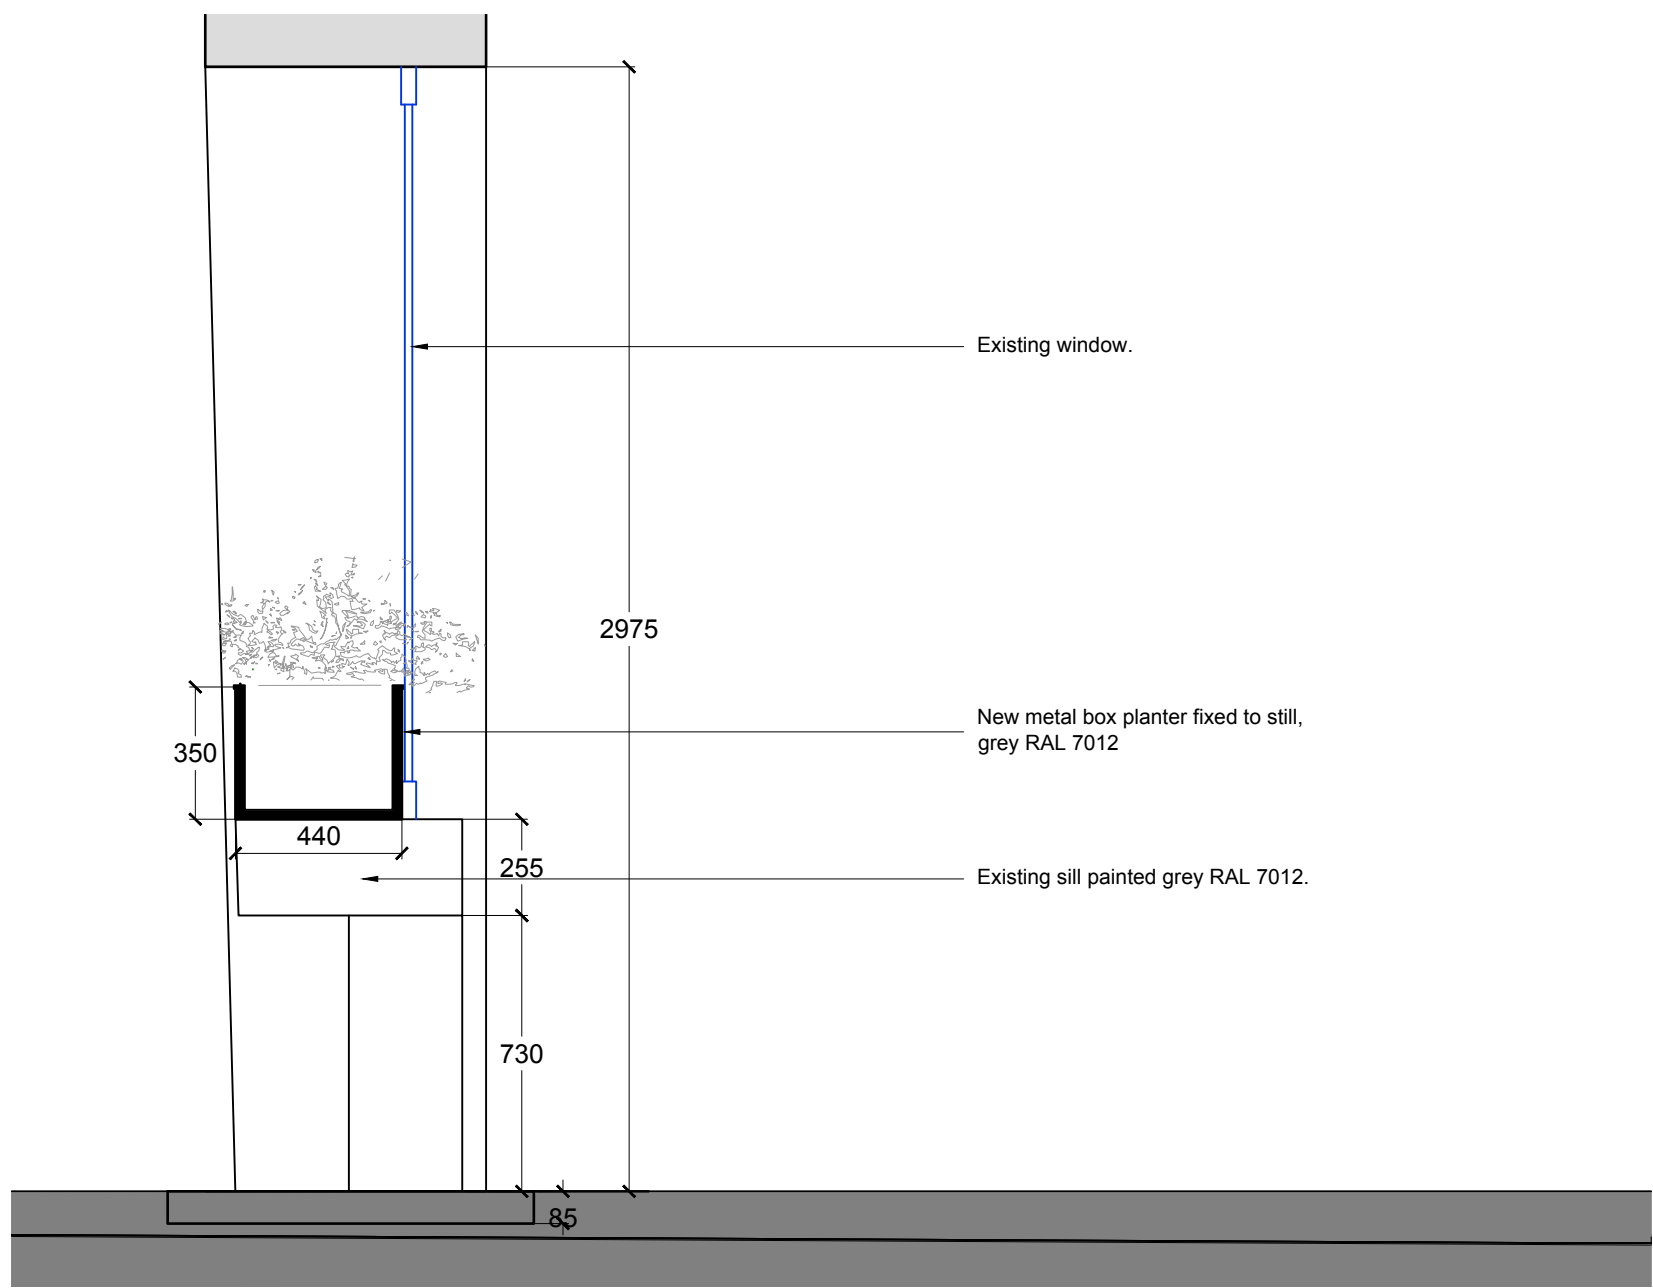

Proposed Section A-A
Scale 1:20

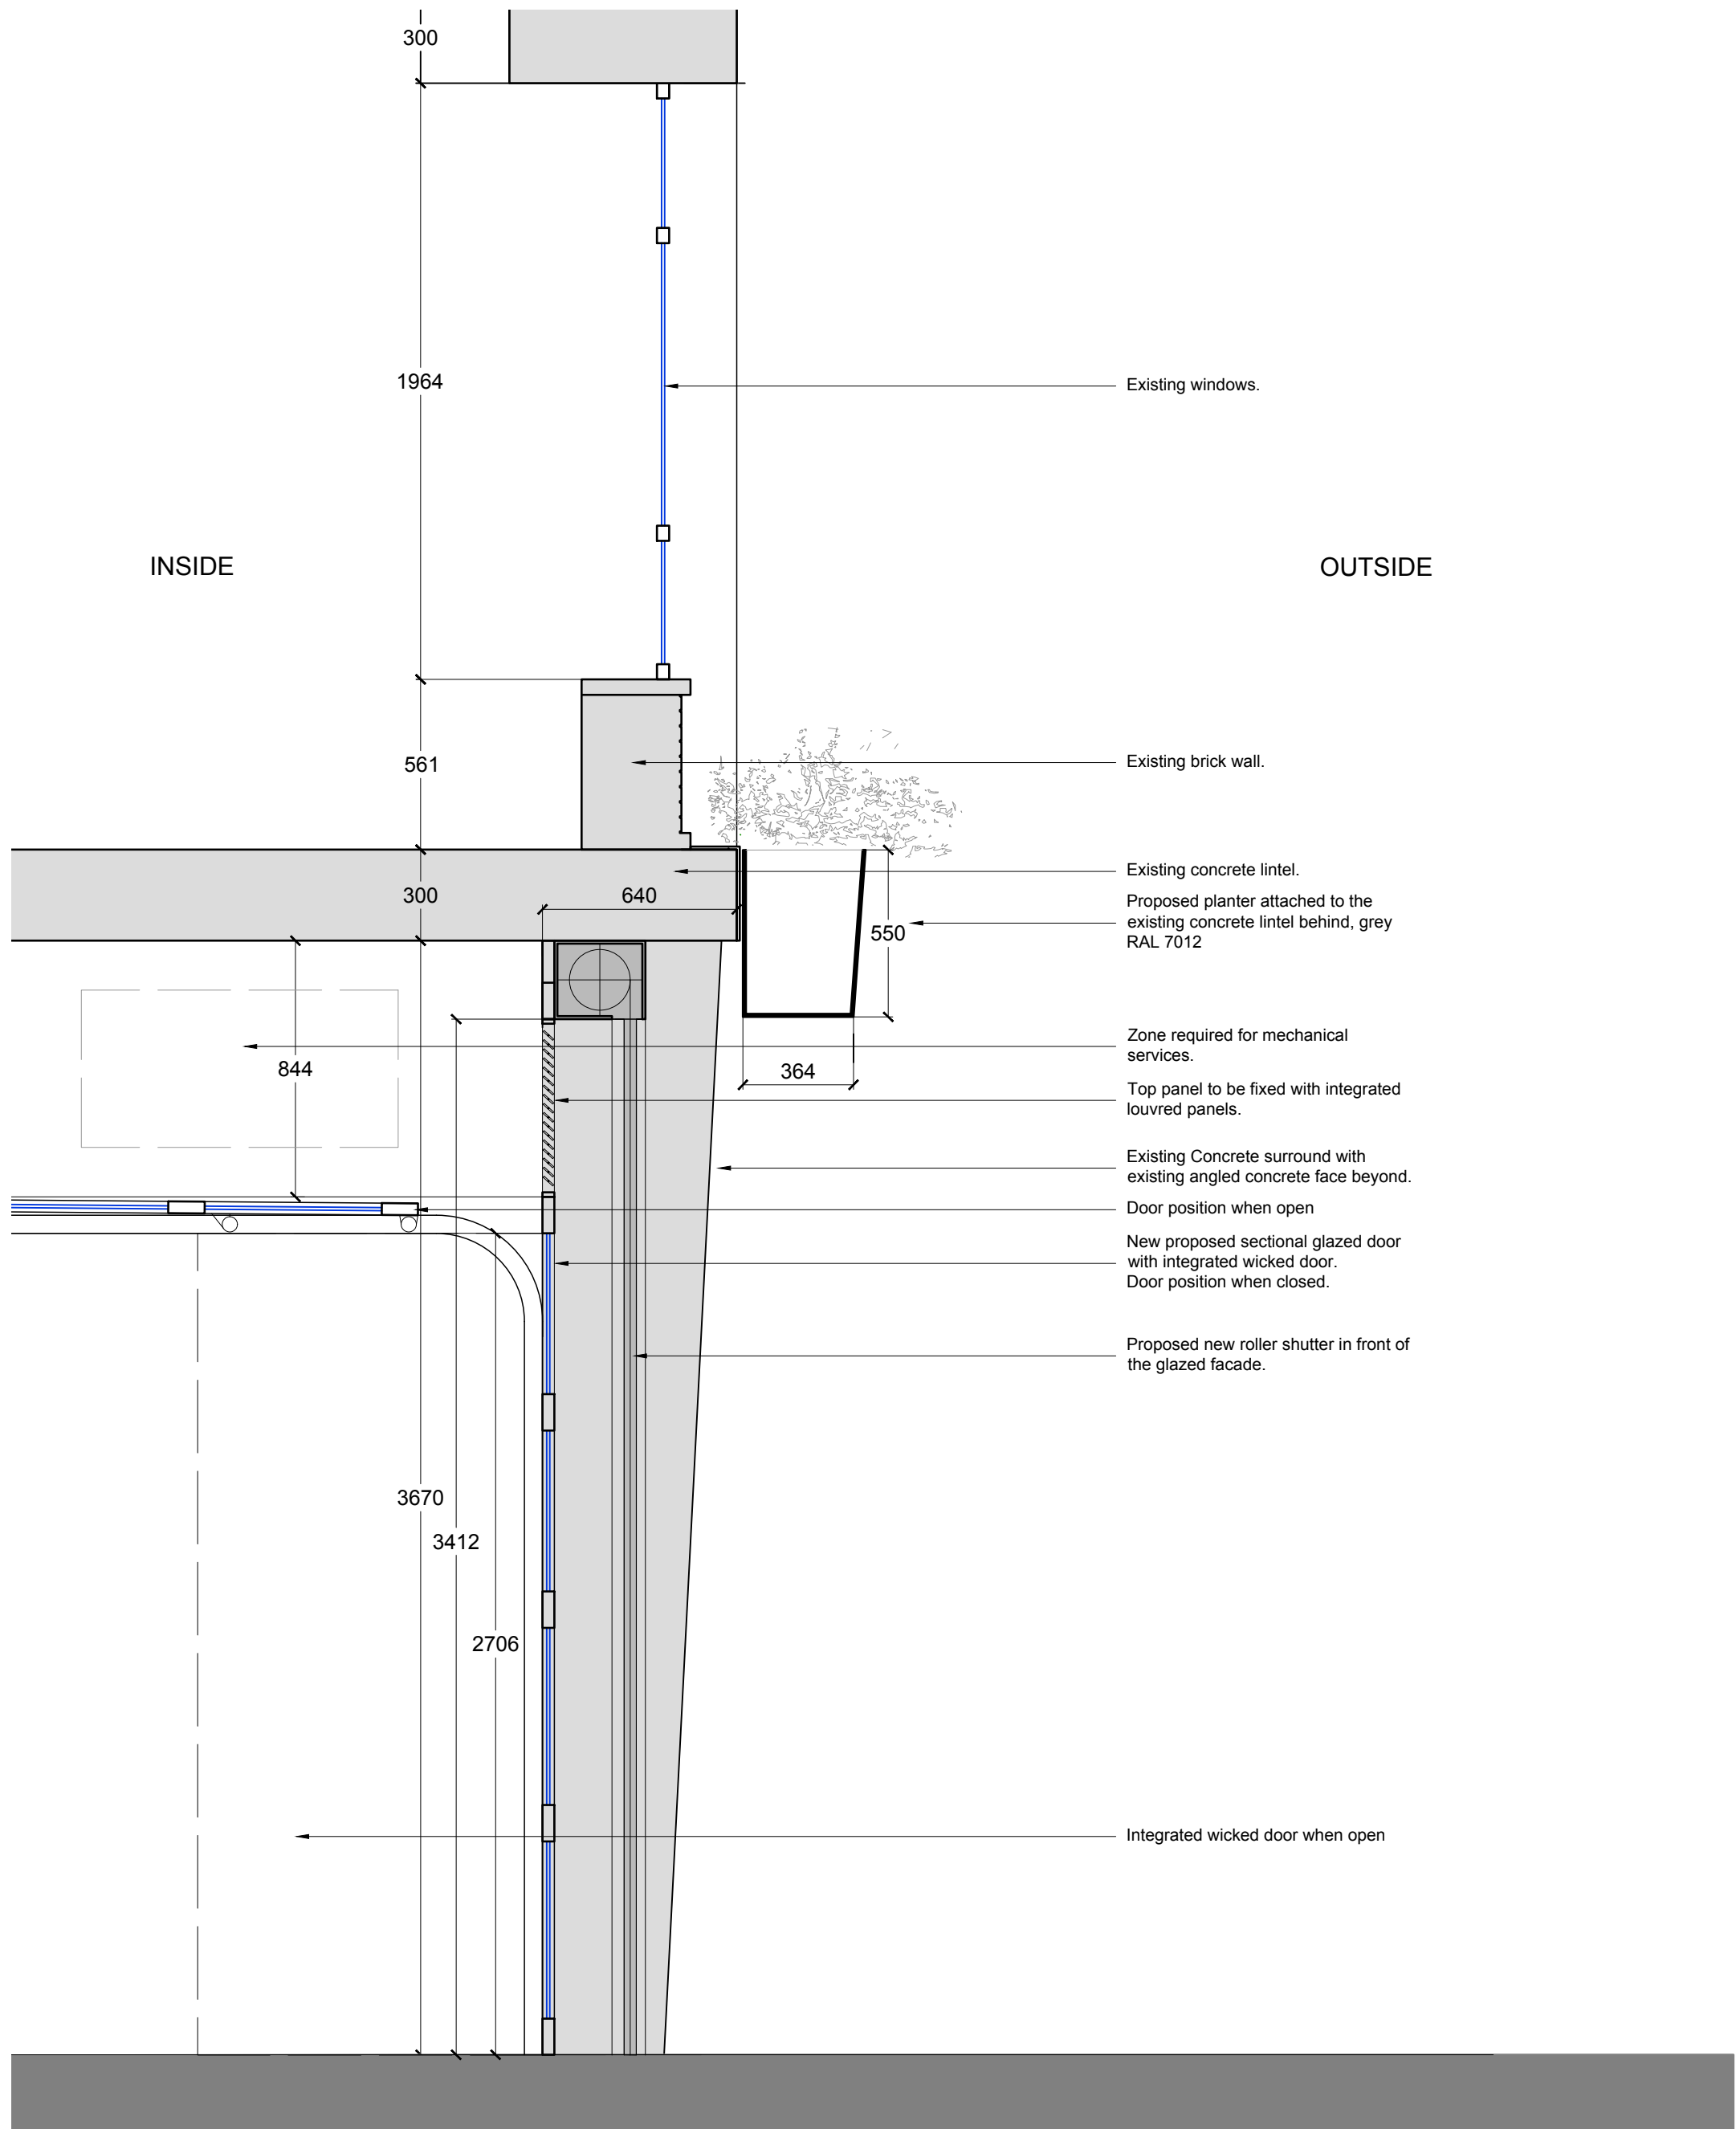

Proposed Section B-B
Scale 1:20

SCALA 1:20
0m 1m 2m 5m

General notes:


1. Dimensions are in millimeters unless stated otherwise.
2. Levels are in meters AOD unless stated otherwise.
3. Dimensions governs. Please do not scale off drawing.
4. All dimensions to be verified on site before proceeding.
5. All discrepancies to be notified in writing to Areaworks Group Limited.
6. This drawing remains the copyrights of Areaworks Group Limited, to be used solely for the project and information titled. This drawing must not be copied without prior written consent.
7. Contractors are responsible for ensuring all works comply with all relevant statutory requirements and British Standards and Codes.

| Rev. | Date | Reason for Issue | Chk |
|------|----------|------------------|-----|
| 00 | 16.08.21 | Planning | AP |



Client
N/A

Site Address
Hatton Garden, London W1W 7AB

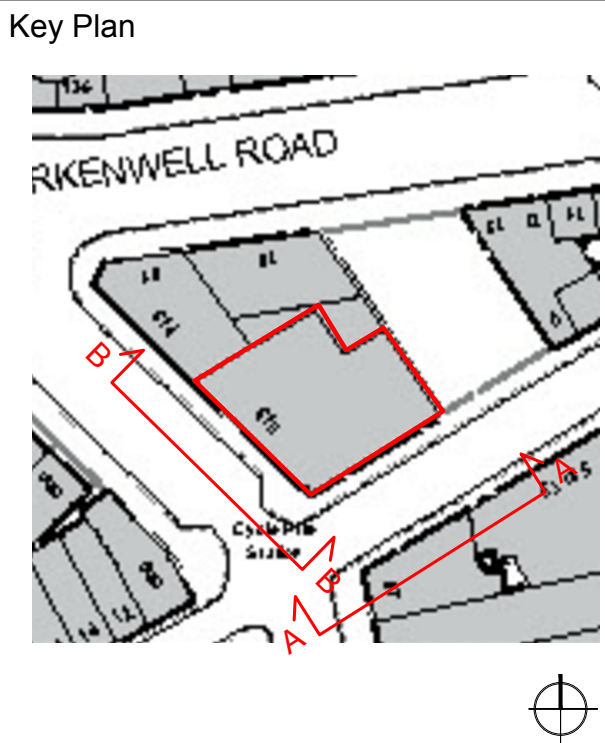

Project Title
Areaworks Hatton Garden Shopfront

Drawing Title
Elevations SE / SW - Proposed

| Scale | Format | |
|-----------|-----------------|----------|
| 1:20 | A1 | |
| Proj. No. | Drawing No. | Rev. No. |
| 001 | AW-01-DRW-A-110 | 00 |