


DRAWING KEY

SITE: 1197.20 m²
GIA: 710.75 m²
GARDEN: 348.00 m²

- NEW PARTITION OR INFILL
- EXISTING WALL
- CEILING LEVEL
- FLOOR LEVEL

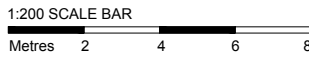

ISSUE
PLANNING
DATE 05.08.2021
REVISION

DRAWING TITLE
**EXISTING
SITE PLAN**

DWG REF 2109_KW_P1_DR_02-01
SCALE 1:200 (A3)
PROJECT 30 Leighton Road
Kentish Town, London, NW5 2QE

Kennedy Woods

Unit B3.2 Bussey Building
133 Copeland Road SE15 3SN
hello@kennedywoods.co.uk
020 7993 8205

This drawing is the copyright of Kennedy Woods Architecture Ltd and may not be copied, altered or reproduced in any way or passed to a third party without written authority. Kennedy Woods assumes no liability for changes and / or revisions made to drawings by the client and / or contractor. The drawing is provided for information purposes only. All dimensions to be confirmed prior to fabrication. If any discrepancies exist between this drawing and site conditions or information by other consultants, contractors, sub-contractors, or if otherwise unclear, notify the architect immediately. Drawing to be read in conjunction with all other issued documentation. Do not scale.

DEFINITION OF MEASUREMENT


Please refer to RICS Code of Measuring for the precise definitions that permit the accurate measurement of buildings / land.

<https://www.rics.org/uk/upholding-professional-standards/sector-standards/real-estate/code-of-measuring-practice/>


GENERAL NOTES

Accuracy Of Information

If any discrepancies exist between this drawing and site conditions or information provided by other consultants, contractors, sub-contractors, or if otherwise unclear, notify the architect immediately.

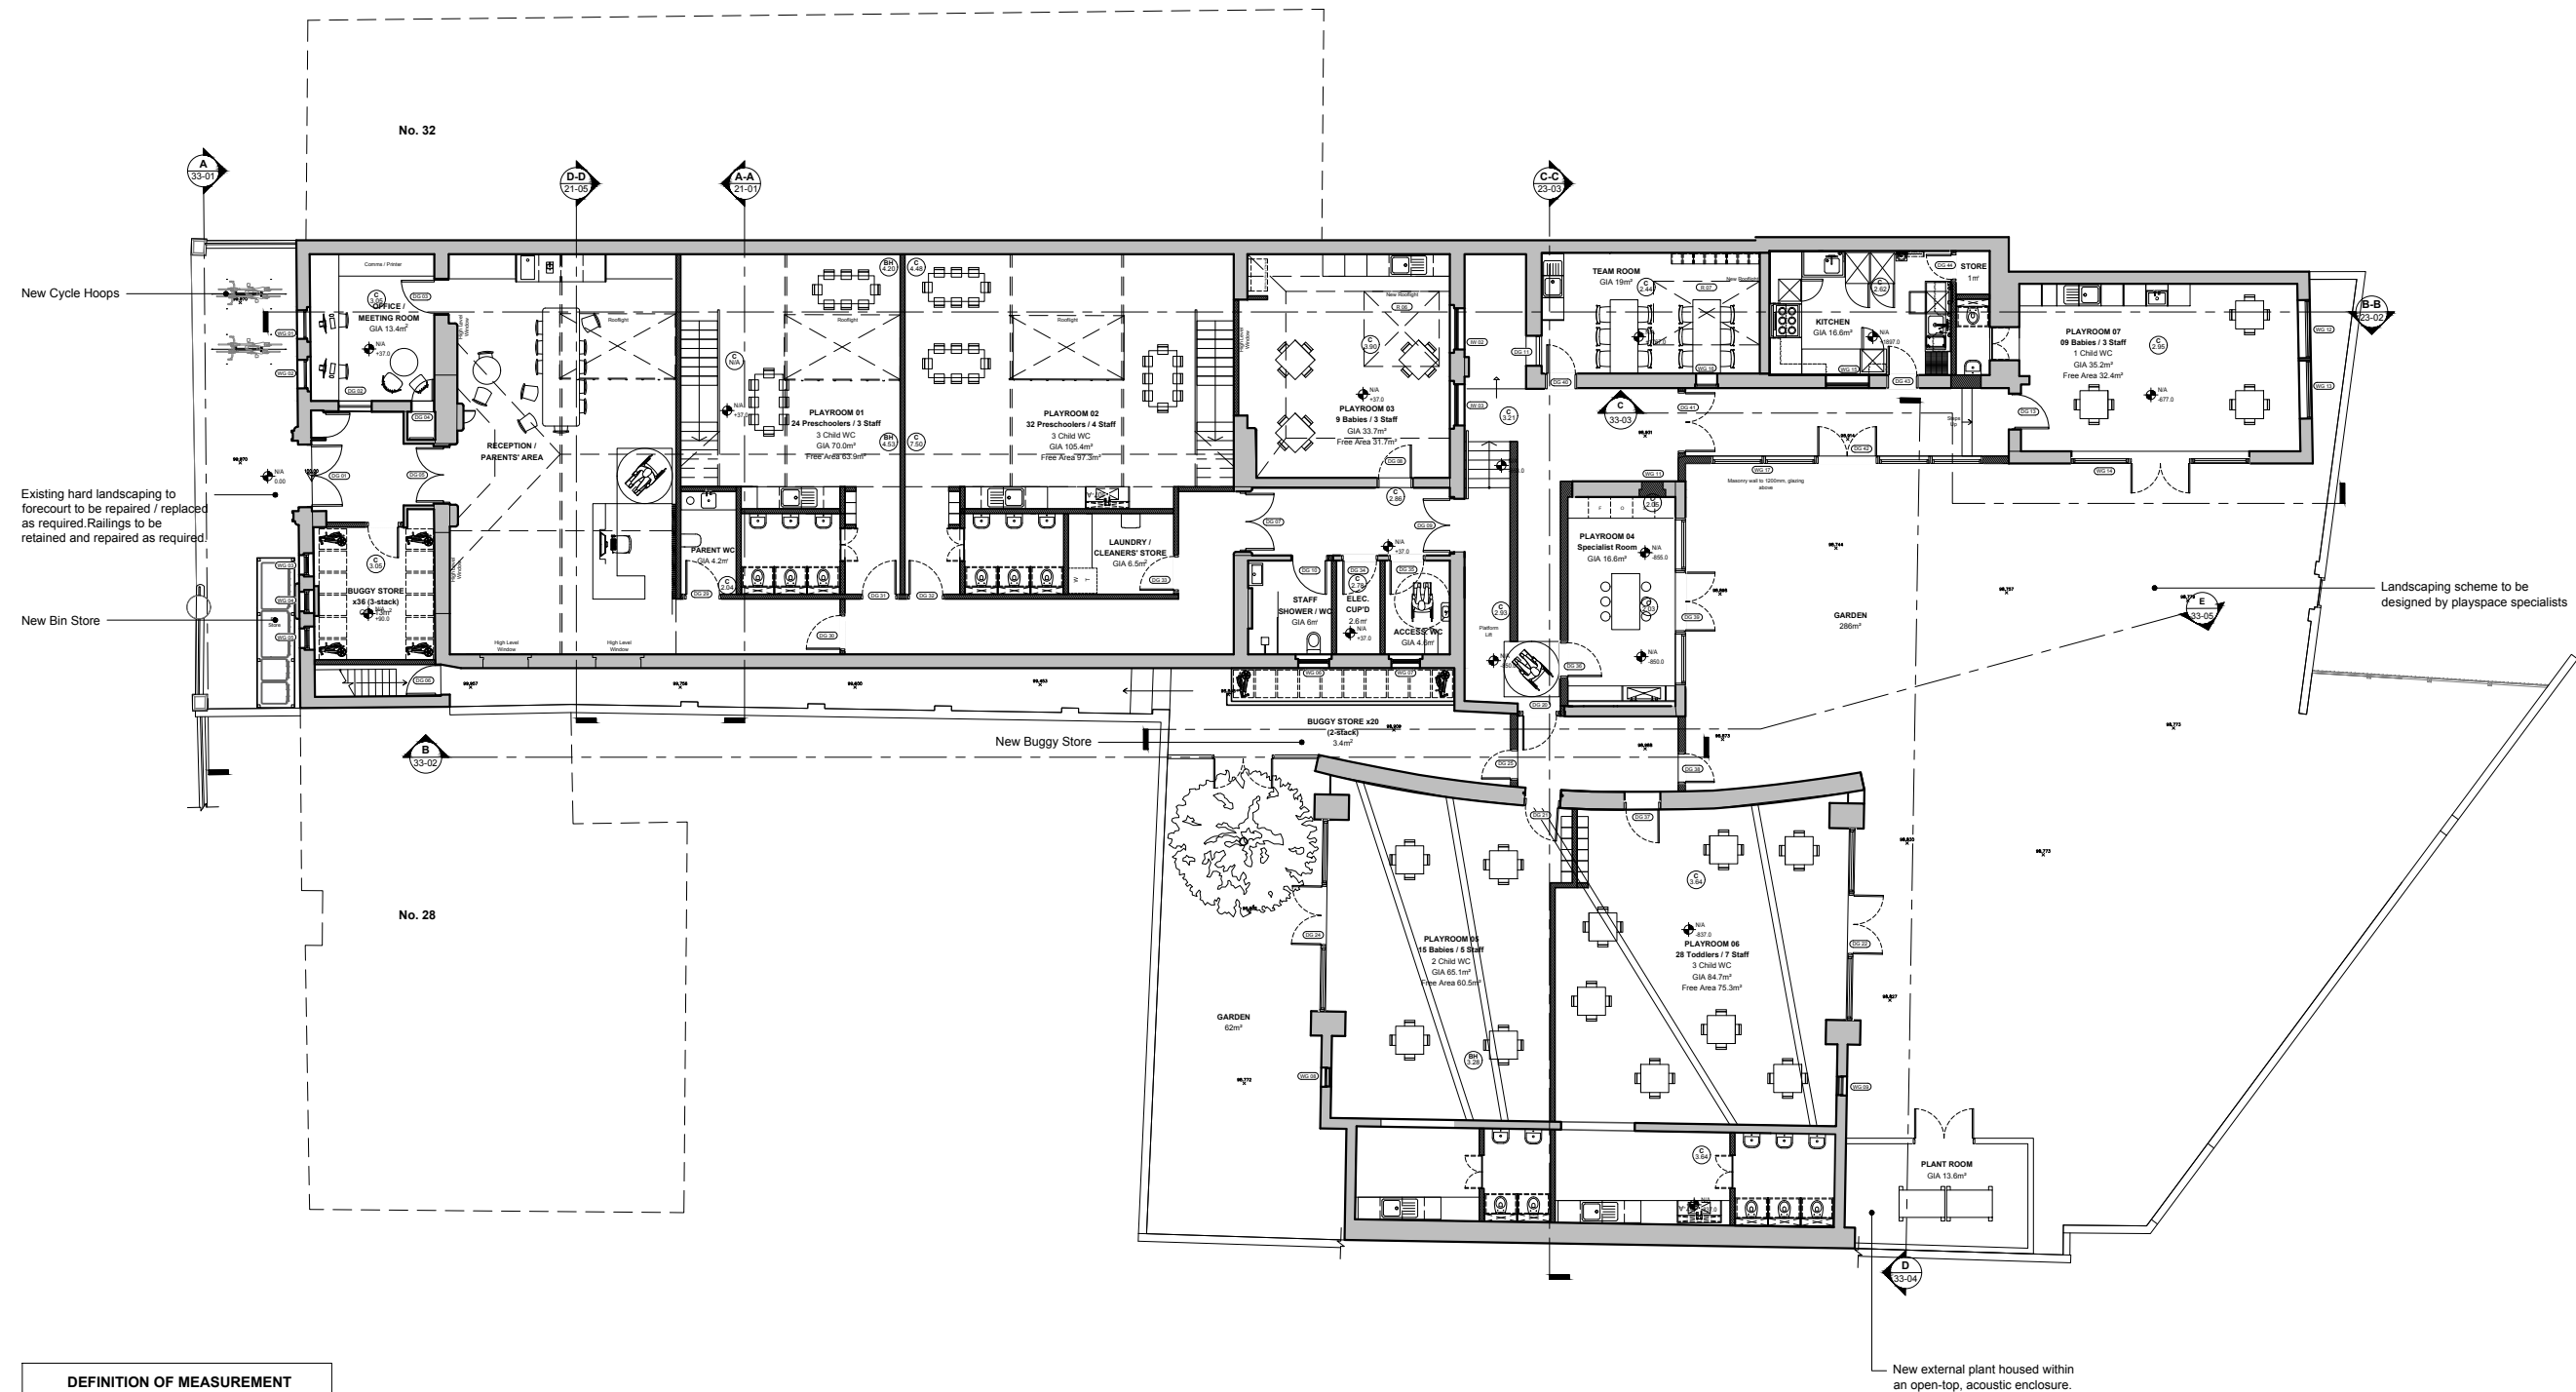

DEFINITION OF MEASUREMENT
Please refer to RICS Code of Measuring for the precise definitions that permit the accurate measurement of buildings / land.
https://www.rics.org/uk/upholding-professional-standards/sector-standards/real-estate/code-of-measuring-practice/
GENERAL NOTES
Accuracy Of Information If any discrepancies exist between this drawing and site conditions or information provided by other consultants, contractors, sub-contractors, or if otherwise unclear, notify the architect immediately.

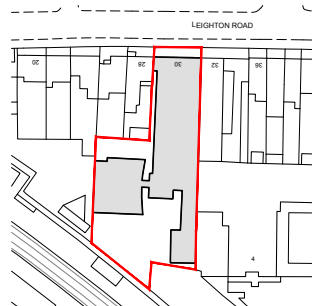

DRAWING KEY	
SITE:	1197.20 m ²
GIA:	710.75 m ²
GARDEN:	348.00 m ²

	NEW PARTITION OR INFILL
	EXISTING WALL
	CEILING LEVEL
	FLOOR LEVEL



ISSUE	
PLANNING	
DATE	05.08.2021
REVISION	

DRAWING TITLE	
PROPOSED SITE PLAN	
DWG REF	2109_KW_P1_DR_03-01
SCALE	1:200 (A3)
PROJECT	30 Leighton Road Kentish Town, London, NW5 2QE

Kennedy Woods
Unit B3.2 Bussey Building
133 Copeland Road, SE15 3SN
hello@kennedywoods.co.uk
020 7993 8205

This drawing is the copyright of Kennedy Woods Architecture Ltd and may not be copied, altered or reproduced in any way or passed to a third party without written authority. Kennedy Woods assumes no liability for changes and / or revisions made to drawings by the client and / or contractor. The drawing is provided for information purposes only. All dimensions to be confirmed prior to fabrication. If any discrepancies exist between this drawing and site conditions or information provided by other consultants, contractors, sub-contractors, or if otherwise unclear, notify the architect immediately. Drawing to be read in conjunction with all other issued documentation. Do not scale.