


Ground Floor Plan

Application Site

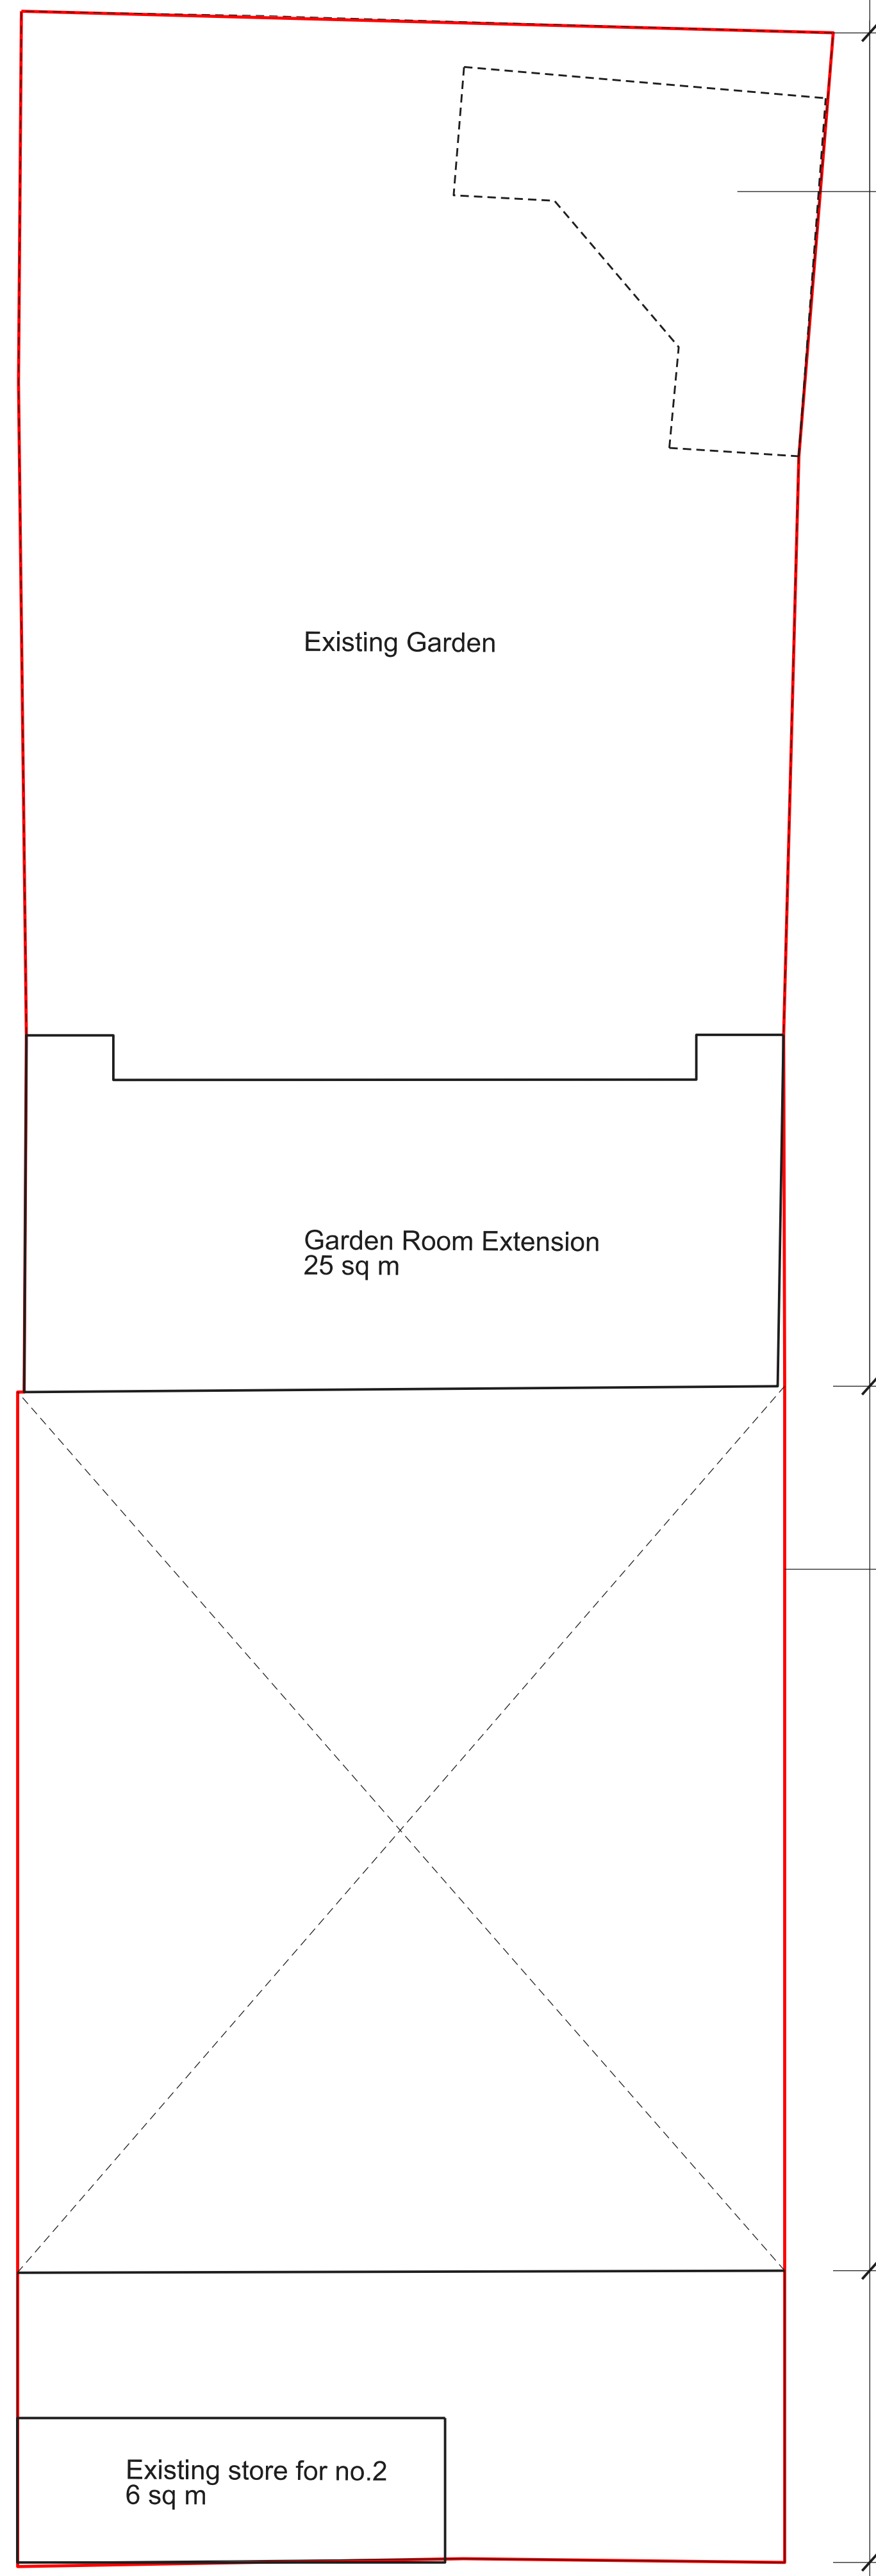

Existing Outbuilding Proposed to be removed


Original Garden Area (excluding extension & proposed outbuilding) 113 sq m

Application Site Area 209 sq m


'Original House'

Private external approach 24 sq m

Existing store for no.2 6 sq m

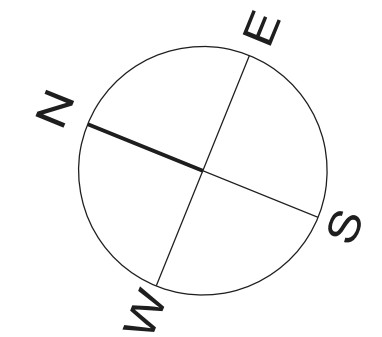

Gollings Architects
 First Floor, 173a West End Lane
 London NW6 2LY
www.gollingsarchitects.com

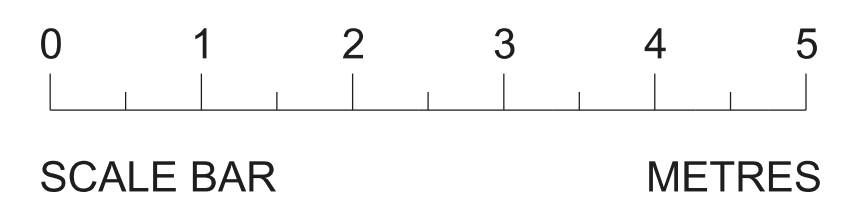

IMPORTANT NOTE:
 1. Unless otherwise indicated, drawing for information only.
 2. Unless otherwise indicated, drawing not for construction.
 3. Do not scale from this drawing. Use figured dimensions only.

STATUS		
PLANNING		
ISSUE	DATE	REVISION

PROJECT
 2 Mall Studios, London NW3 2YS

TITLE
 Existing Siteplan

SCALE 1:100@A3
 1:50@A1

DATE Aug 2021

DRAWING NUMBER
158_015

REVISION