



LOCATION PLAN 1:1250

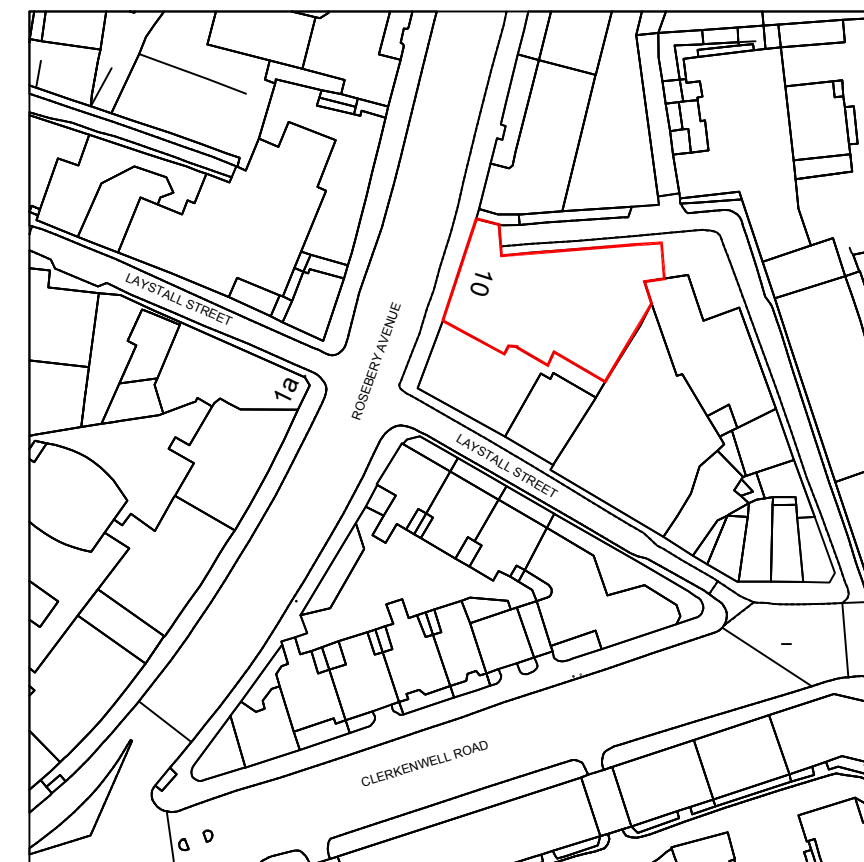

<div>© COPYRIGHT PROMISSION</div> <div>DO NOT SCALE UNLESS FOR PLANNING</div> <div>USE ONLY WRITTEN</div> <div>DIMENSIONS, CONTRACTORS MUST VERIFY ALL</div> <div>DIMENSIONS BEFORE STARTING WORK AND</div> <div>ANY DISCREPANCIES SHOULD BE REPORTED</div> <div>TO THE PROJECT MANAGER</div> <div>A3</div>	CLIENT SIGNATURE	<div>© COPYRIGHT</div> <div>PROMISSION</div> <div>CHARTERED SURVEYORS</div>	<div>T: 020 7593 0480</div> <div>F: 020 7593 0490</div> <div>Linton House</div> <div>164-180 Union Street</div> <div>London</div> <div>SE1 0LH</div>	Client	Scale. 1:200, 1250	Drawn By. TP
	DATE			Job Title. 10 ROSEBERY AVENUE LONDON WC1	Date. FEB 2011	Approved By. MR
	PROMISSION SIGNATURE			Drawing Title. LOWER GROUND FLOOR PLAN Existing and Proposed (no change)	Drawing No. 01	
					Rev. -	

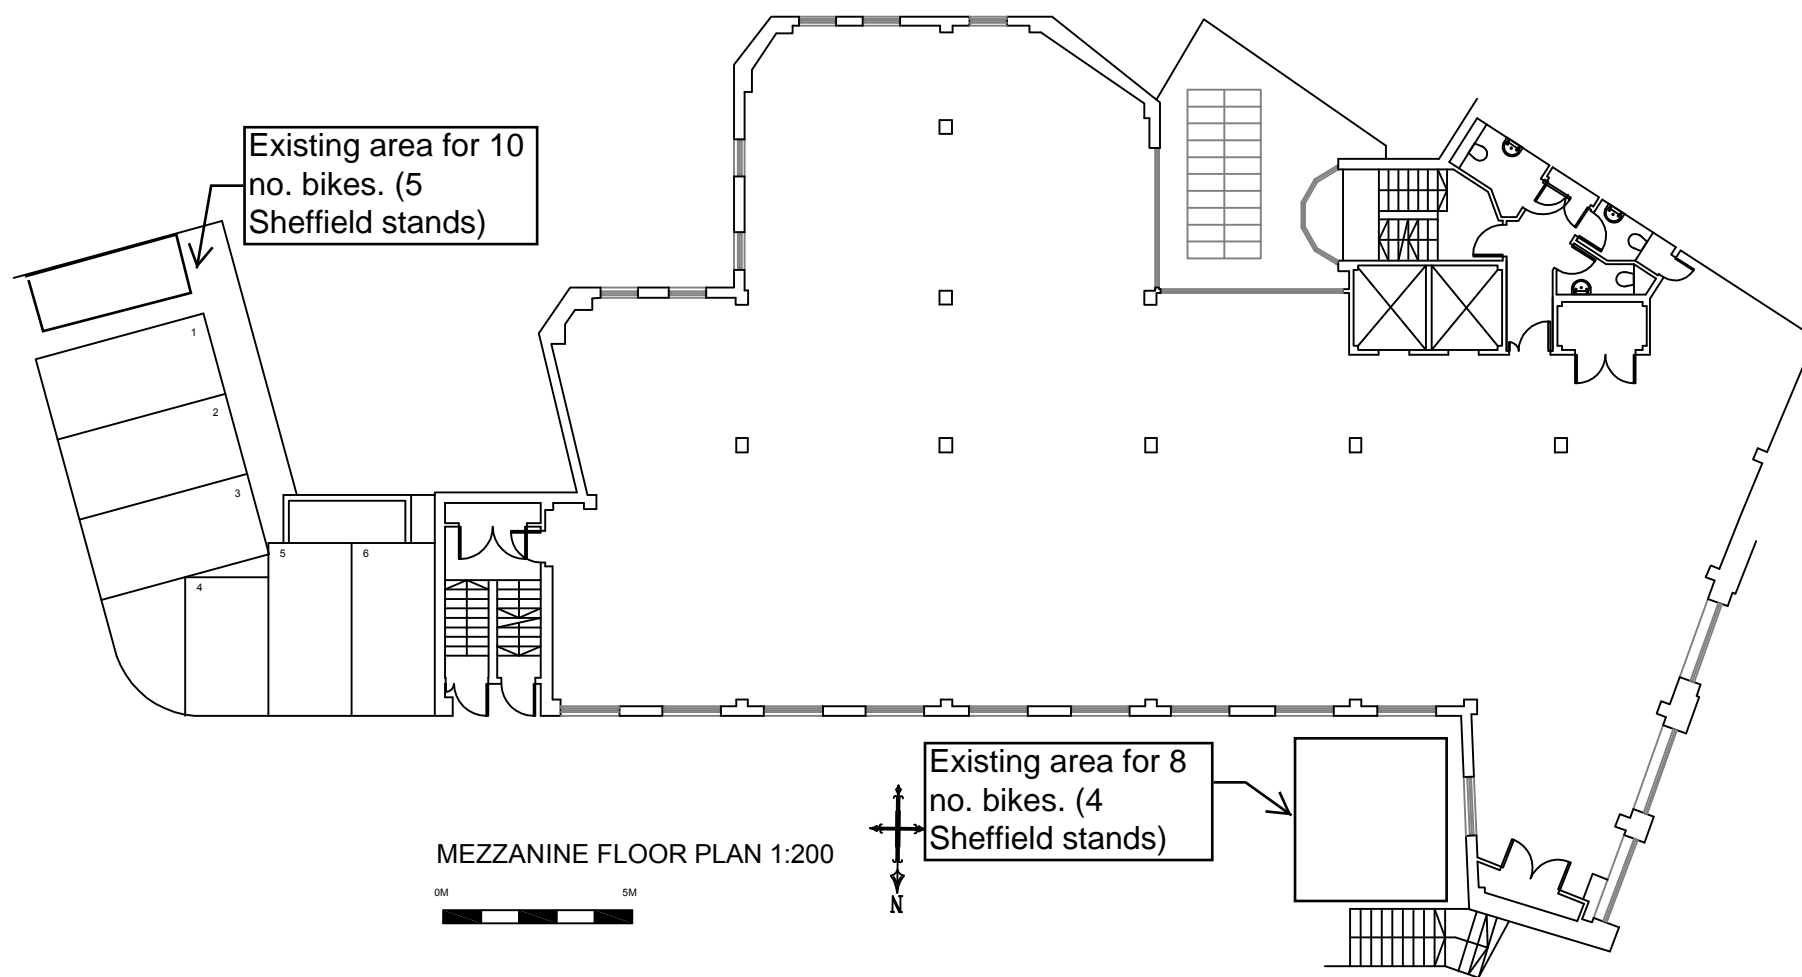

LOCATION PLAN 1:1250



© COPYRIGHT PROMISSION
DO NOT SCALE UNLESS FOR PLANNING
USE ONLY WRITTEN
DIMENSIONS, CONTRACTORS MUST VERIFY ALL
DIMENSIONS BEFORE STARTING WORK AND
ANY DISCREPANCIES SHOULD BE REPORTED
TO THE PROJECT MANAGER

A3

CLIENT SIGNATURE

DATE

PROMISSION SIGNATURE

© COPYRIGHT

PROMISSION CHARTERED SURVEYORS

T: 020 7593 0480
F: 020 7593 0490
Linton House
164-180 Union Street
London
SE1 0LH

Client

Job Title.

10 ROSEBURY AVENUE
LONDON WC1

Drawing Title.

MEZZANINE FLOOR PLAN
Existing

Scale.

1:200, 1250

Drawn By.

TP

Date.

FEB 2011

Approved By.



MR

Drawing No.

02a

Rev.


-

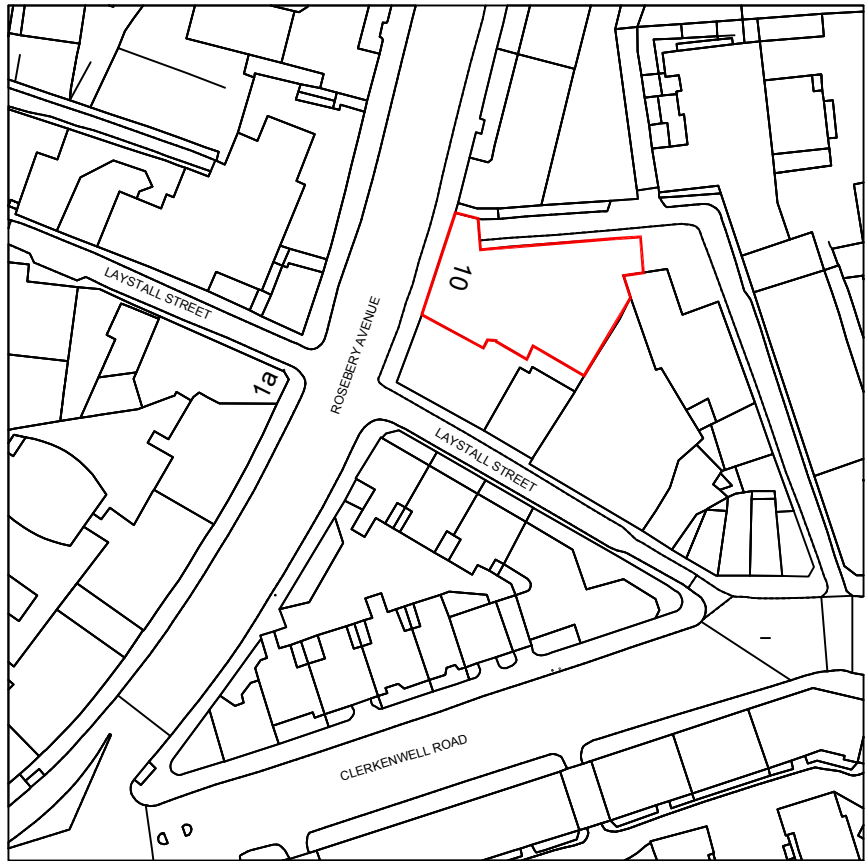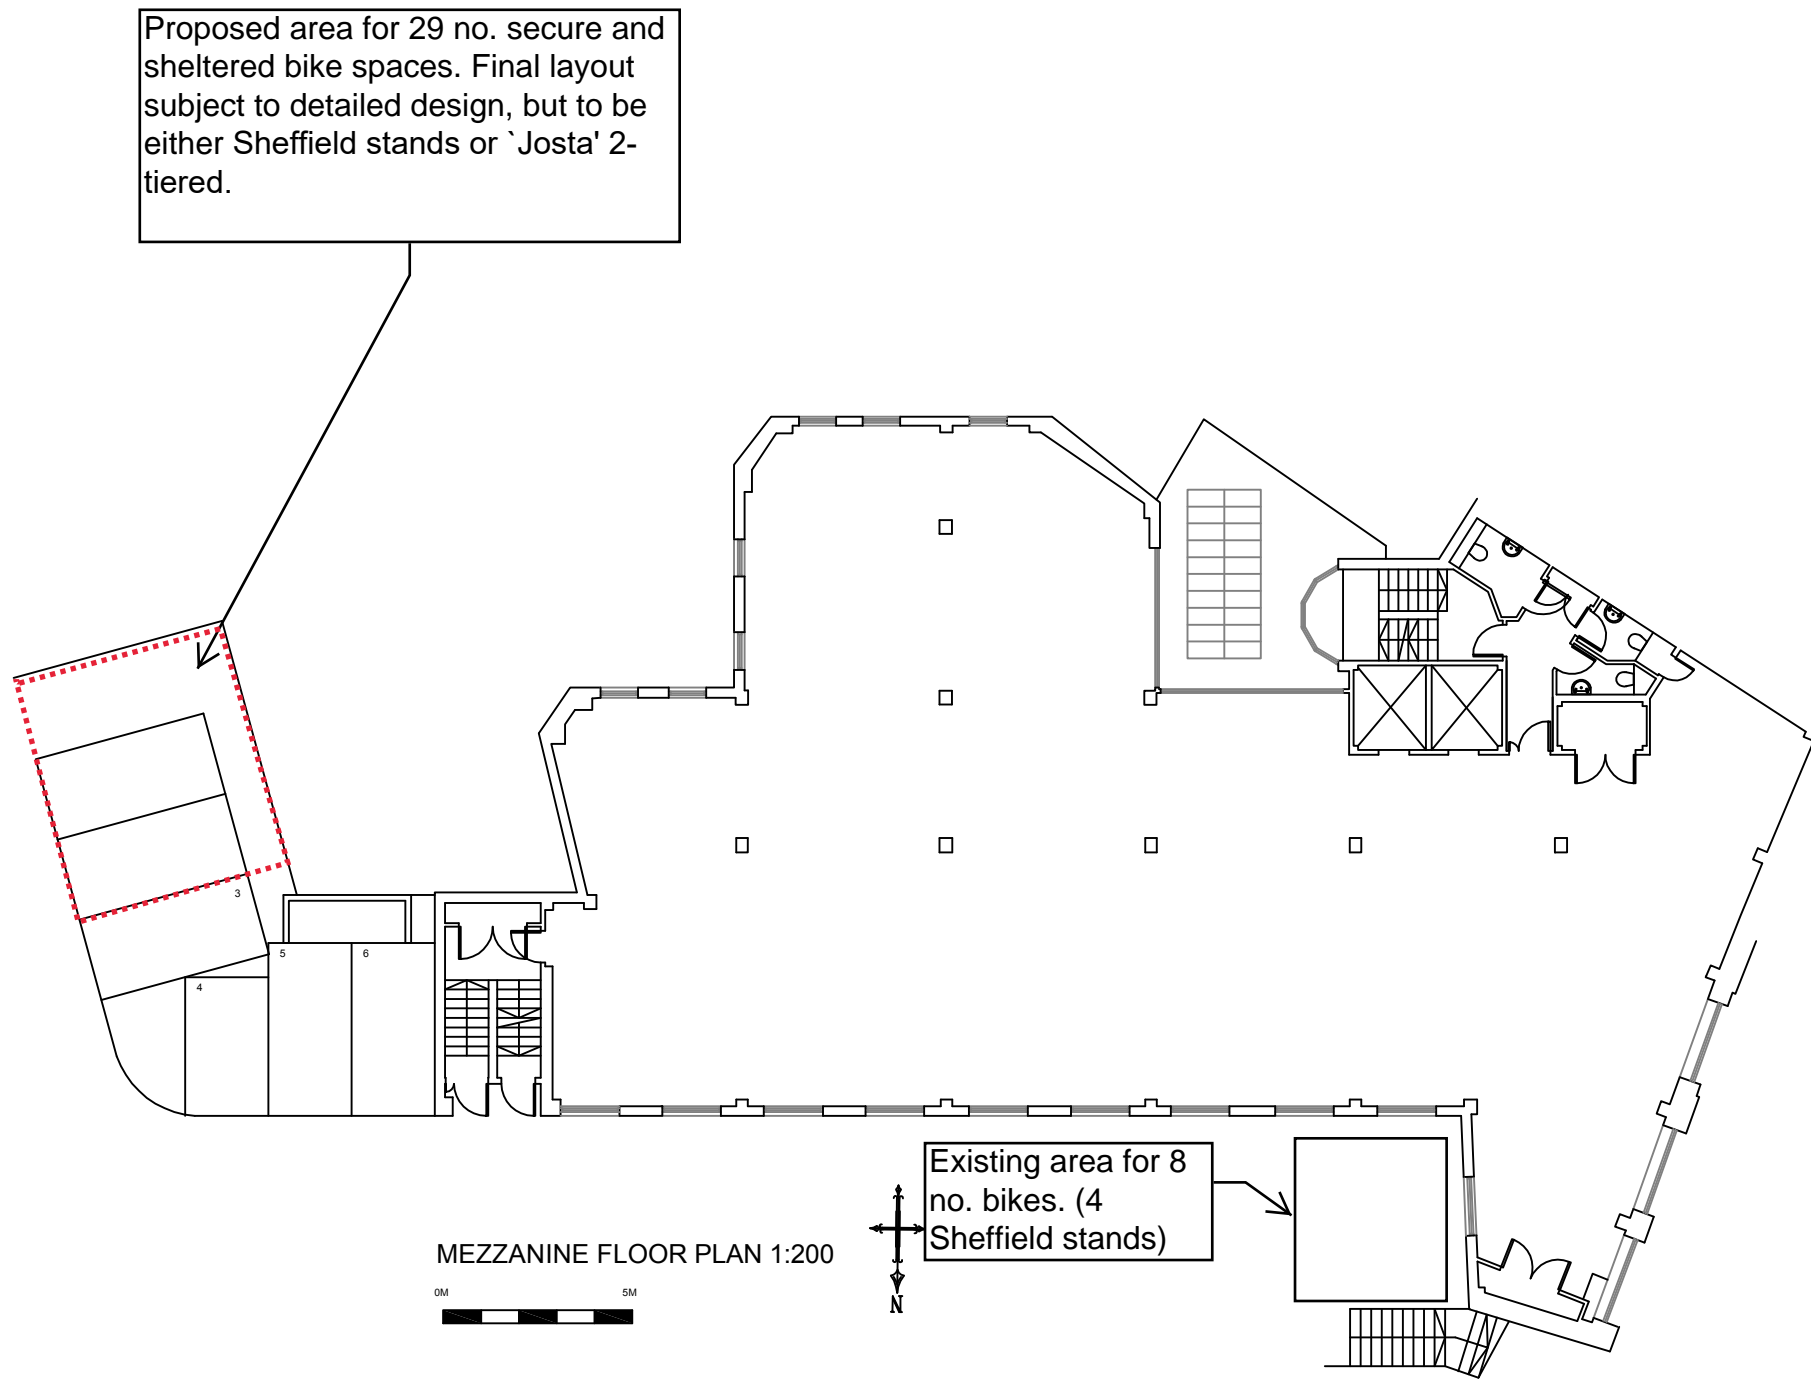


LOCATION PLAN 1:1250



<div>©COPYRIGHT PROMISSION DO NOT SCALE UNLESS FOR PLANNING USE ONLY WRITTEN DIMENSIONS,CONTRACTORS MUST VERIFY ALL DIMENSIONS BEFORE STARTING WORK AND ANY DISCREPANCIES SHOULD BE REPORTED TO THE PROJECT MANAGER</div> <div>A3</div>	CLIENT SIGNATURE	<div>© COPYRIGHT</div> <div>PROMISSIONCHARTERED SURVEYORS</div> <div>T: 020 7593 0480 F: 020 7593 0490 Linton House 164-180 Union Street London SE1 0LH</div>	Client	Scale. 1:200, 1250	Drawn By. TP
	DATE		Job Title. 10 ROSEBERY AVENUE LONDON WC1	Date. FEB 2011	Approved By. MR
	PROMISSION SIGNATURE		Drawing Title. MEZZANINE FLOOR PLAN Proposed	<div>Drawing No. 02b</div> <div>Rev. -</div>	

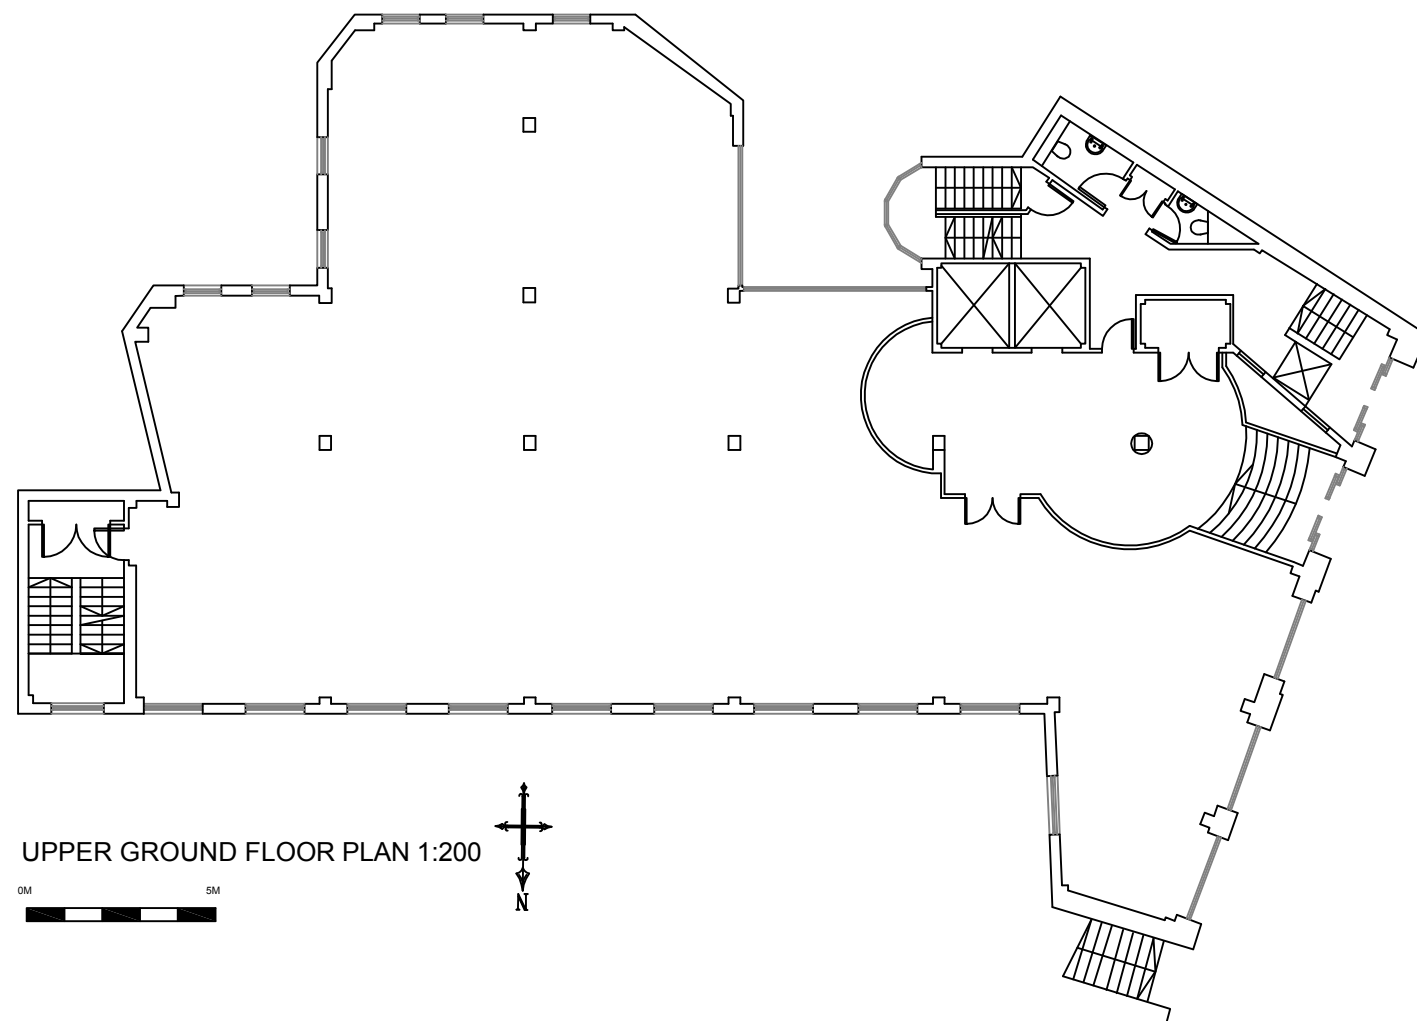

UPPER GROUND FLOOR PLAN 1:200

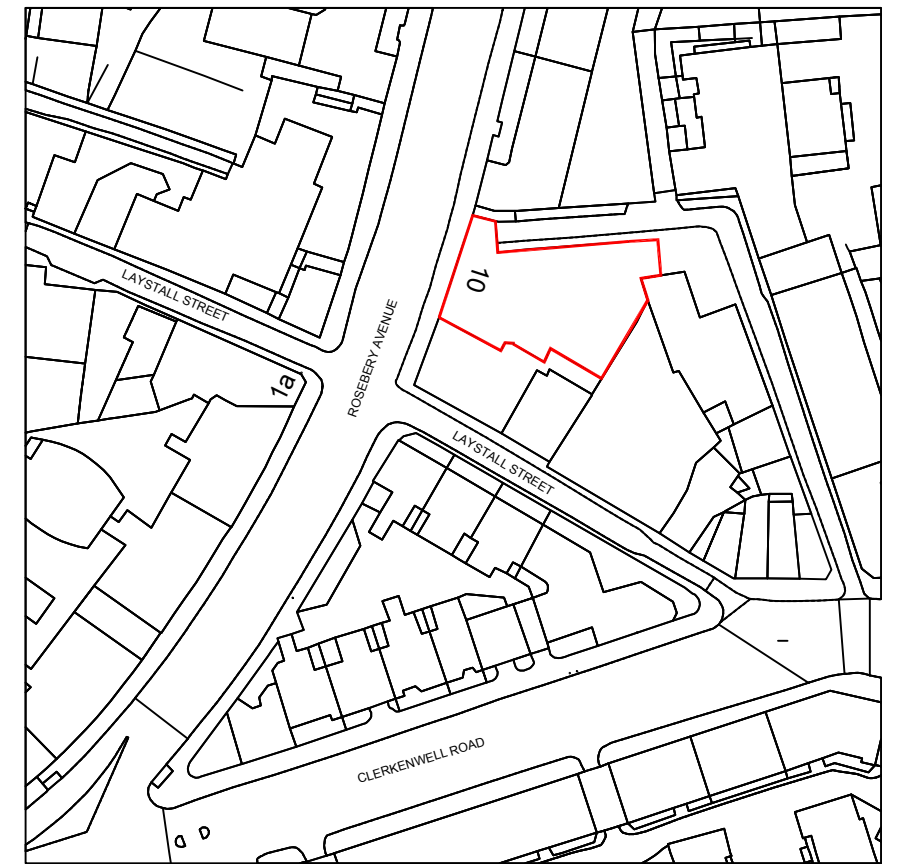

LOCATION PLAN 1:1250

CLIENT SIGNATURE

DATE

PROMISSION SIGNATURE

© COPYRIGHT

PROMISSION CHARTERED SURVEYORS

T: 020 7593 0480
F: 020 7593 0490
Linton House
164-180 Union Street
London
SE1 0LH

Client

Job Title.

10 ROSEBURY AVENUE
LONDON WC1

Drawing Title.

UPPER GROUND FLOOR PLAN
Existing and Proposed (no change)

Scale.
1:200, 1250

Date.
FEB 2011

Drawing No.
03



Drawn By.
TP

Approved By.
MR



Rev.
-

© COPYRIGHT PROMISSION
DO NOT SCALE UNLESS FOR PLANNING
USE ONLY WRITTEN
DIMENSIONS, CONTRACTORS MUST VERIFY ALL
DIMENSIONS BEFORE STARTING WORK AND
ANY DISCREPANCIES SHOULD BE REPORTED
TO THE PROJECT MANAGER

A3

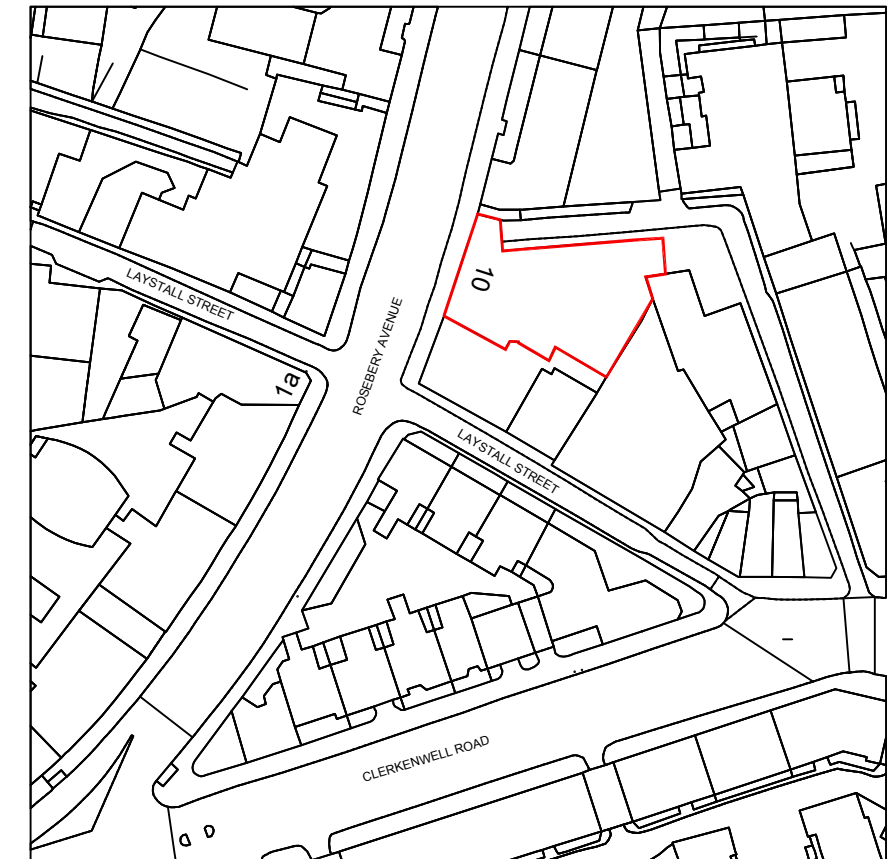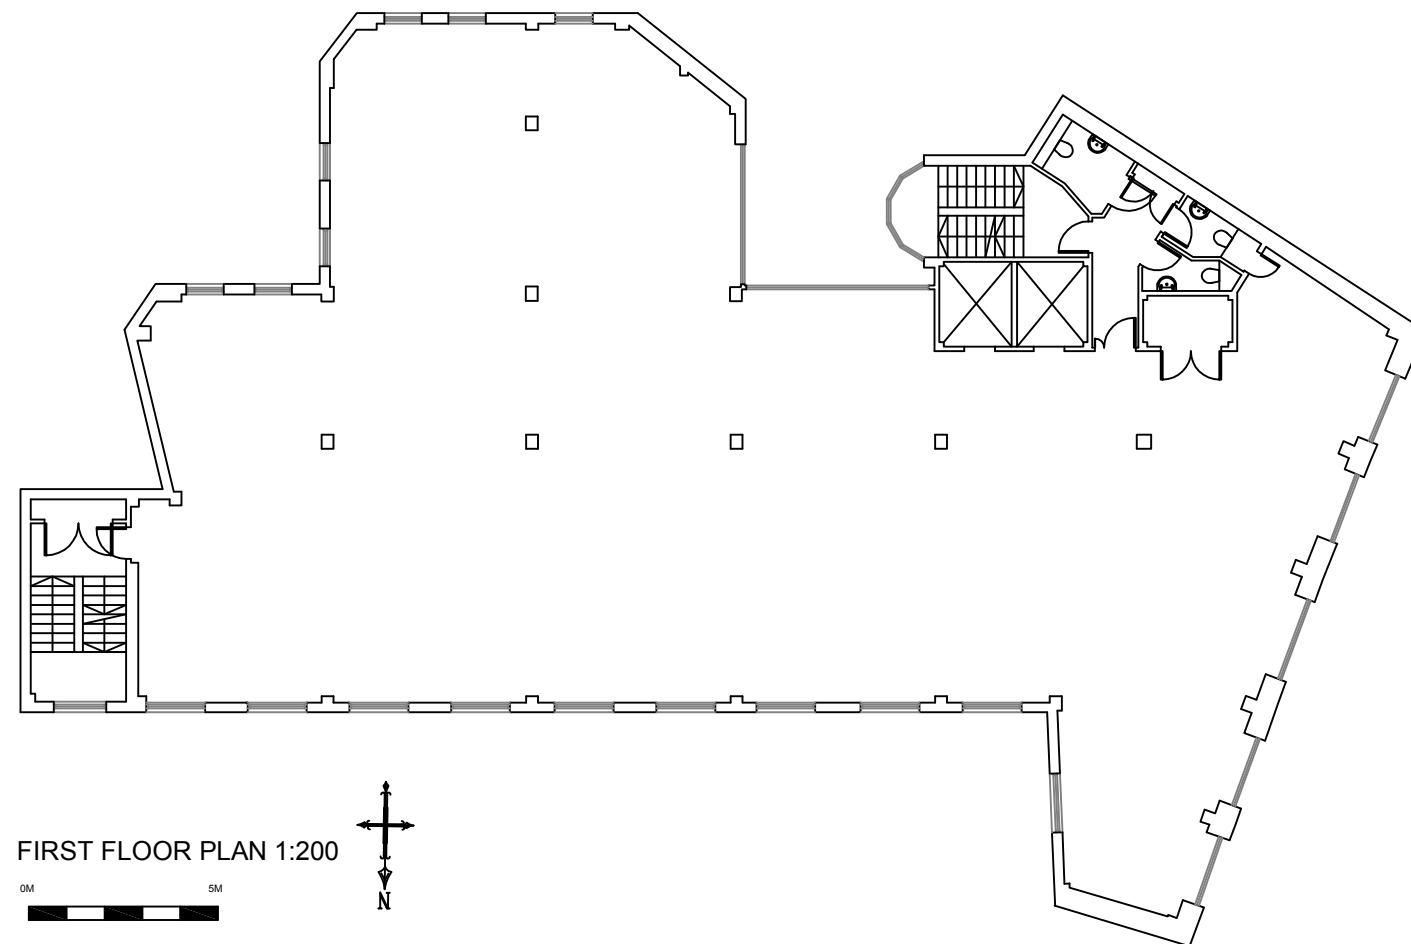

<p>© COPYRIGHT PROMISSION DO NOT SCALE UNLESS FOR PLANNING USE ONLY WRITTEN DIMENSIONS, CONTRACTORS MUST VERIFY ALL DIMENSIONS BEFORE STARTING WORK AND ANY DISCREPANCIES SHOULD BE REPORTED TO THE PROJECT MANAGER</p> <p>A3</p>	CLIENT SIGNATURE	<p>© COPYRIGHT</p> <p>PROMISSION CHARTERED SURVEYORS</p>	<p>T: 020 7593 0480 F: 020 7593 0490 Linton House 164-180 Union Street London SE1 0LH</p>	Client	Scale. 1:200, 1250	Drawn By. TP
	DATE			Job Title. 10 ROSEBERY AVENUE LONDON WC1	Date. FEB 2011	Approved By. MR
	PROMISSION SIGNATURE			Drawing Title. FIRST FLOOR PLAN Existing and Proposed (no change)	Drawing No. 04	Rev. -

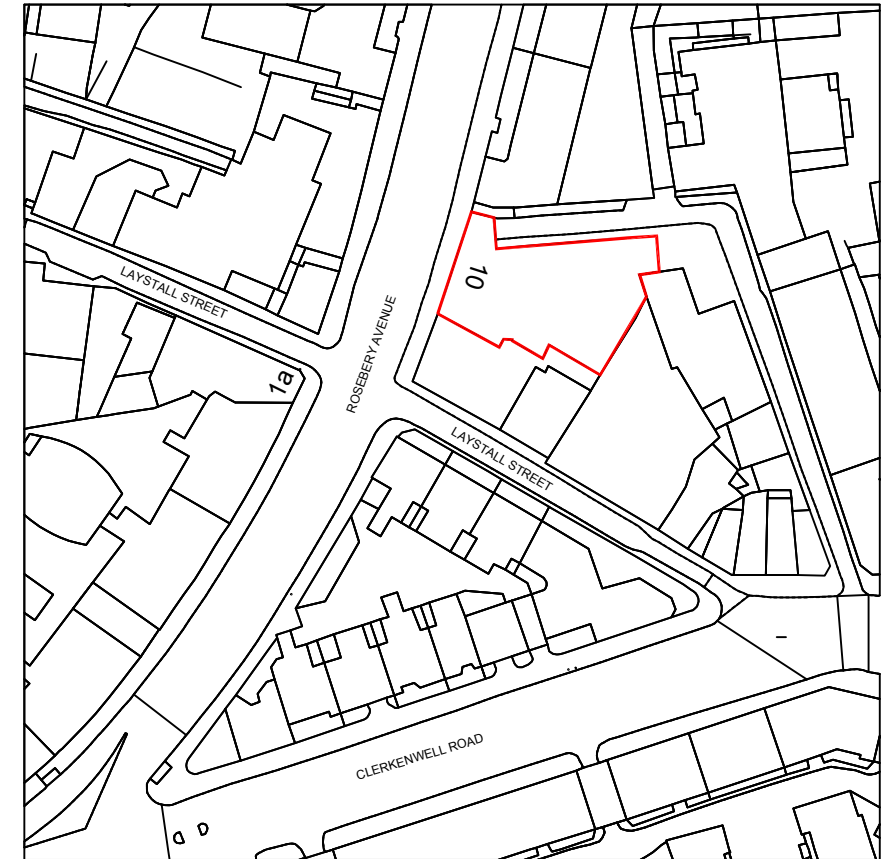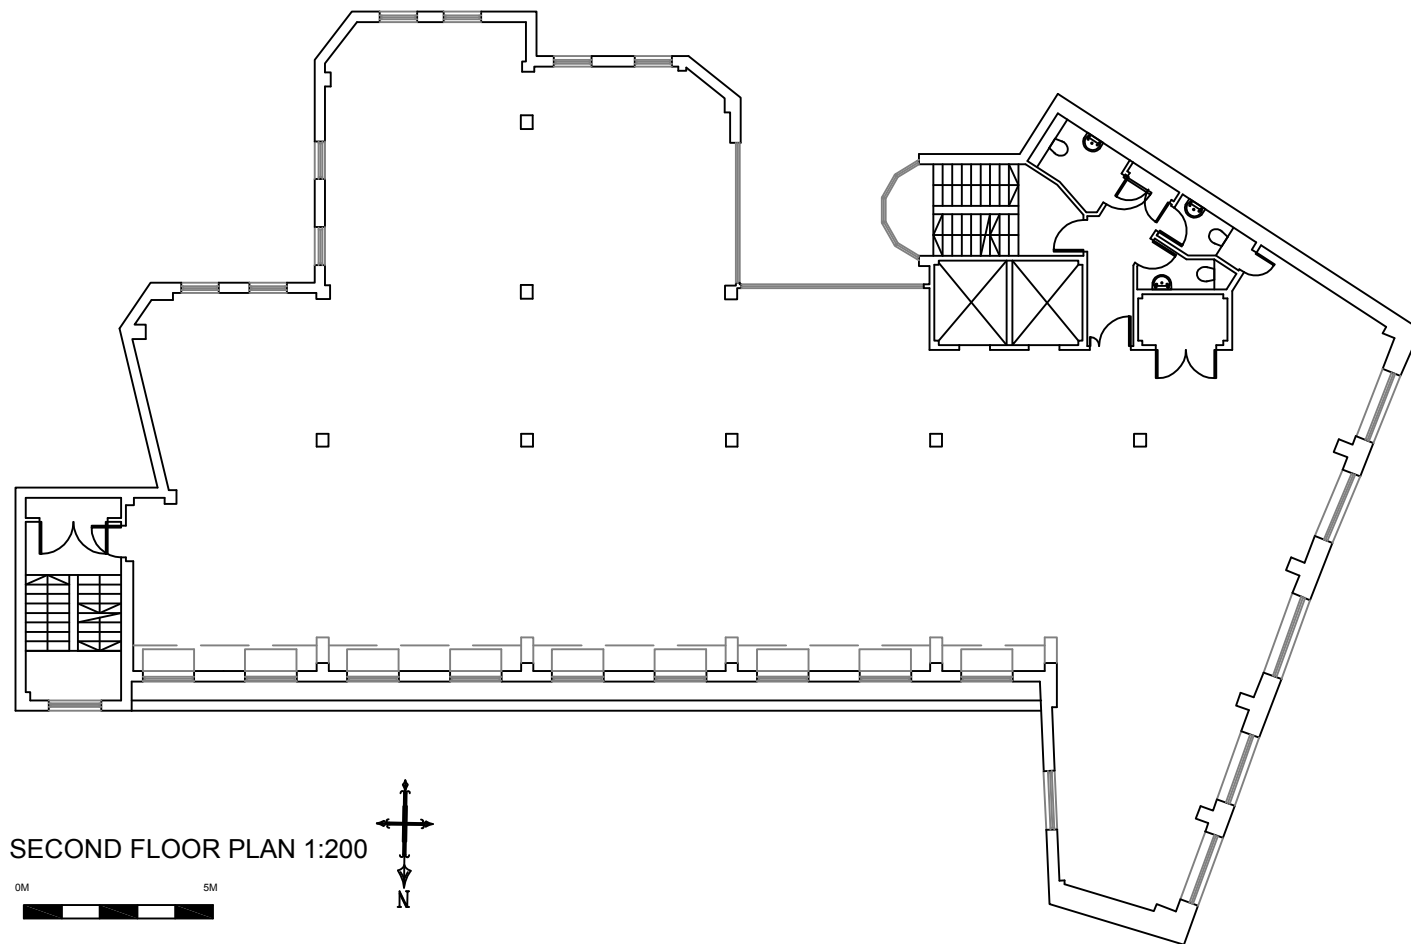

LOCATION PLAN 1:1250

N

CLIENT SIGNATURE

DATE

PROMISSION SIGNATURE

© COPYRIGHT

PROMISSION CHARTERED SURVEYORS

T: 020 7593 0480
F: 020 7593 0490
 Linton House
 164-180 Union Street
 London
 SE1 0LH

Client

Job Title.

10 ROSEBERY AVENUE
 LONDON WC1

Drawing Title.

SECOND FLOOR PLAN
 Existing and Proposed (no change)

Scale.
 1:200, 1250

Date.
 FEB 2011

Drawing No.
05


Drawn By.
 TP

Approved By.
 MR


Rev.
 -

© COPYRIGHT PROMISSION
 DO NOT SCALE UNLESS FOR PLANNING
 USE ONLY WRITTEN
 DIMENSIONS, CONTRACTORS MUST VERIFY ALL
 DIMENSIONS BEFORE STARTING WORK AND
 ANY DISCREPANCIES SHOULD BE REPORTED
 TO THE PROJECT MANAGER

A3

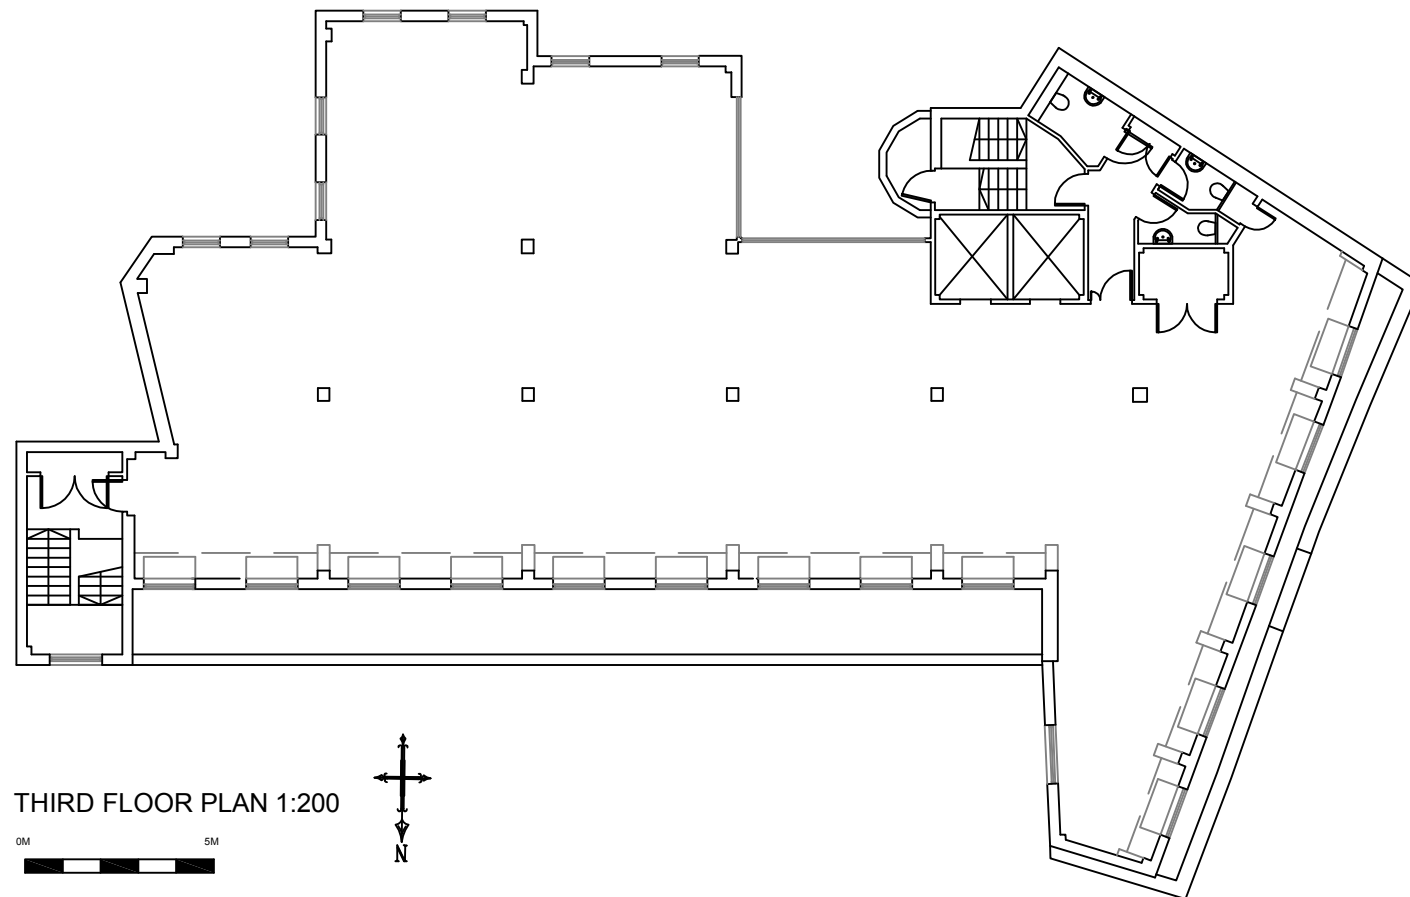

THIRD FLOOR PLAN 1:200

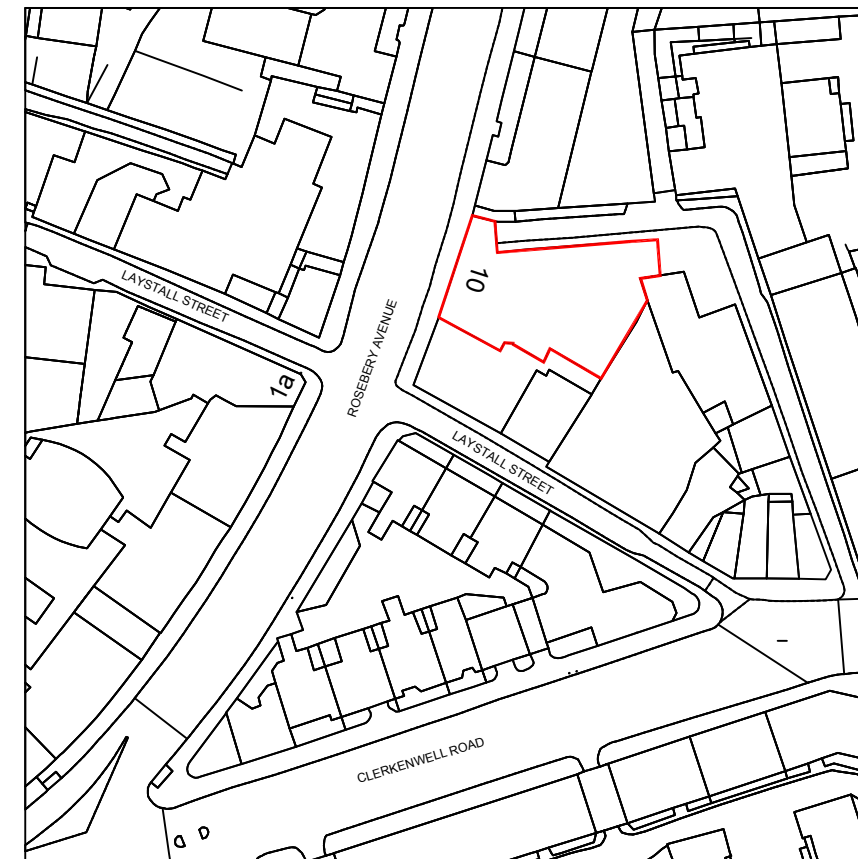

LOCATION PLAN 1:1250



CLIENT SIGNATURE

DATE

PROMISSION SIGNATURE

© COPYRIGHT

PROMISSION CHARTERED SURVEYORS

T: 020 7593 0480
F: 020 7593 0490
Linton House
164-180 Union Street
London
SE1 0LH

Client

Job Title.

10 ROSEBERY AVENUE
LONDON WC1

Drawing Title.

THIRD FLOOR PLAN
Existing and Proposed (no change)

Scale.
1:200,1250

Date.
FEB 2011

Drawing No.
06

Drawn By.
TP

Approved By.
MR

Rev.
-

© COPYRIGHT PROMISSION
DO NOT SCALE UNLESS FOR PLANNING
USE ONLY WRITTEN
DIMENSIONS, CONTRACTORS MUST VERIFY ALL
DIMENSIONS BEFORE STARTING WORK AND
ANY DISCREPANCIES SHOULD BE REPORTED
TO THE PROJECT MANAGER

A3