



PROPOSED GROUND FLOOR PLAN 1:100

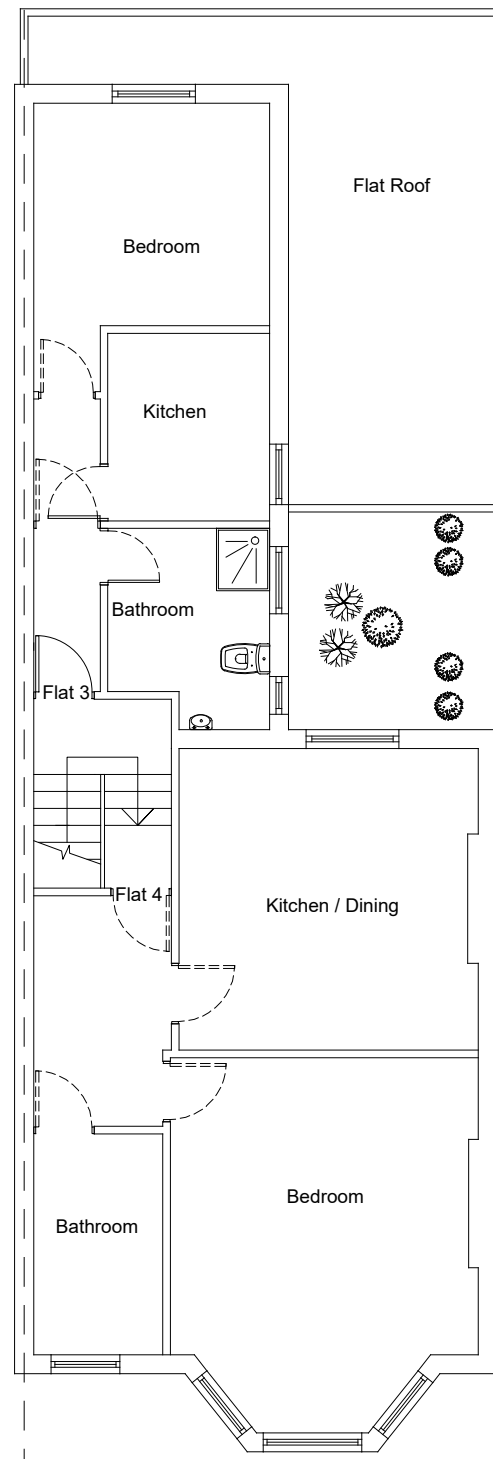

PROPOSED FIRST FLOOR PLAN 1:100

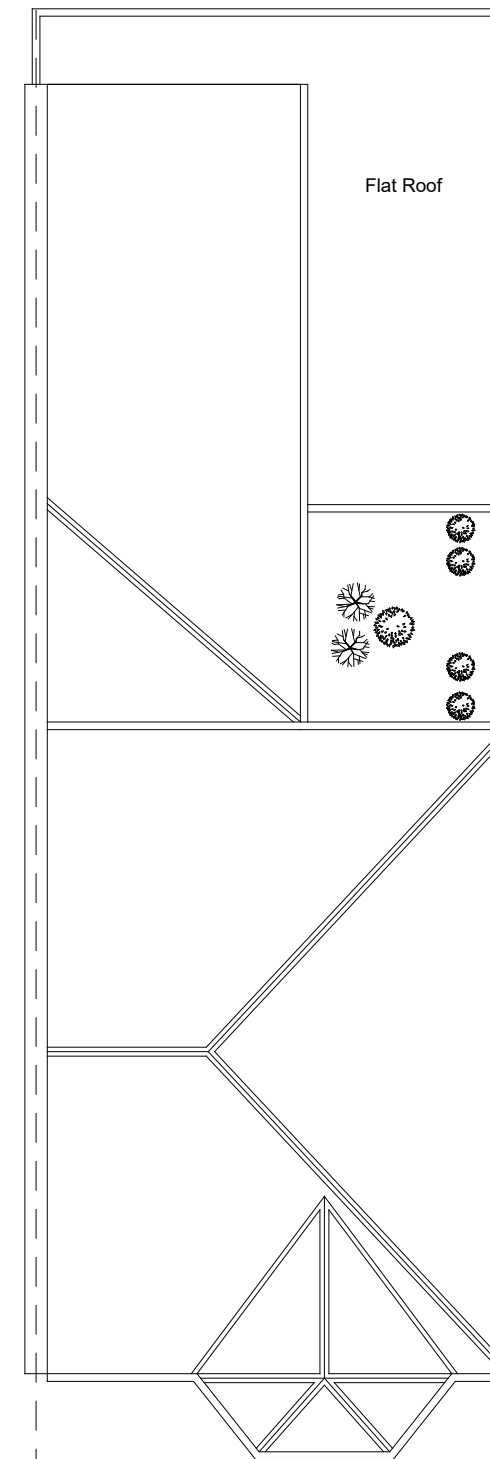

PROPOSED ROOF PLAN 1:100



Revision B (August 2021): Depth of rear extension reduced by 2.1m, design of rear extension doors/window changed

Revision A (June 2021): Existing and Proposed plans amended to show use of the property as four self-contained flats

Address 12 Ebbsfleet Road NW2 3NA	Scale 1:100@A3	Date May 2021	Homecraft Design Studios Homecraft Design Studios Group Ltd. 3 Pennine Parade, Pennine Drive London, NW2 1NT Mobile: 07801 445580 Email: h768@btinternet.com
Scheme Ground Floor Side / Rear Extension	Drawn by: HS Checked by: Approved by:	Rev. B	
Title Proposed Plans	Drawing No. 202105/12ER/GFR/02		