



Notes
 This drawing is copyright Piercy&Company.
 Do not scale from this drawing.
 All dimensions and levels to be checked on site by the contractor and such dimensions to be his responsibility.
 Report all drawing errors, omissions and discrepancies to the architect.

DISCLAIMER
 This document may be issued in an editable digital CAD format to enable others to use it as background information to make alterations and/or additions. In that instance the file will be accompanied by a PDF version as a record of the original file. It is for those parties making such alterations and/or additions to ensure that they make use of current background information.


Piercy&Company accepts no liability for either: any such alterations and/or additions to the background information by others; or any other changes made by others to the architectural content of the background information itself.

 

Key

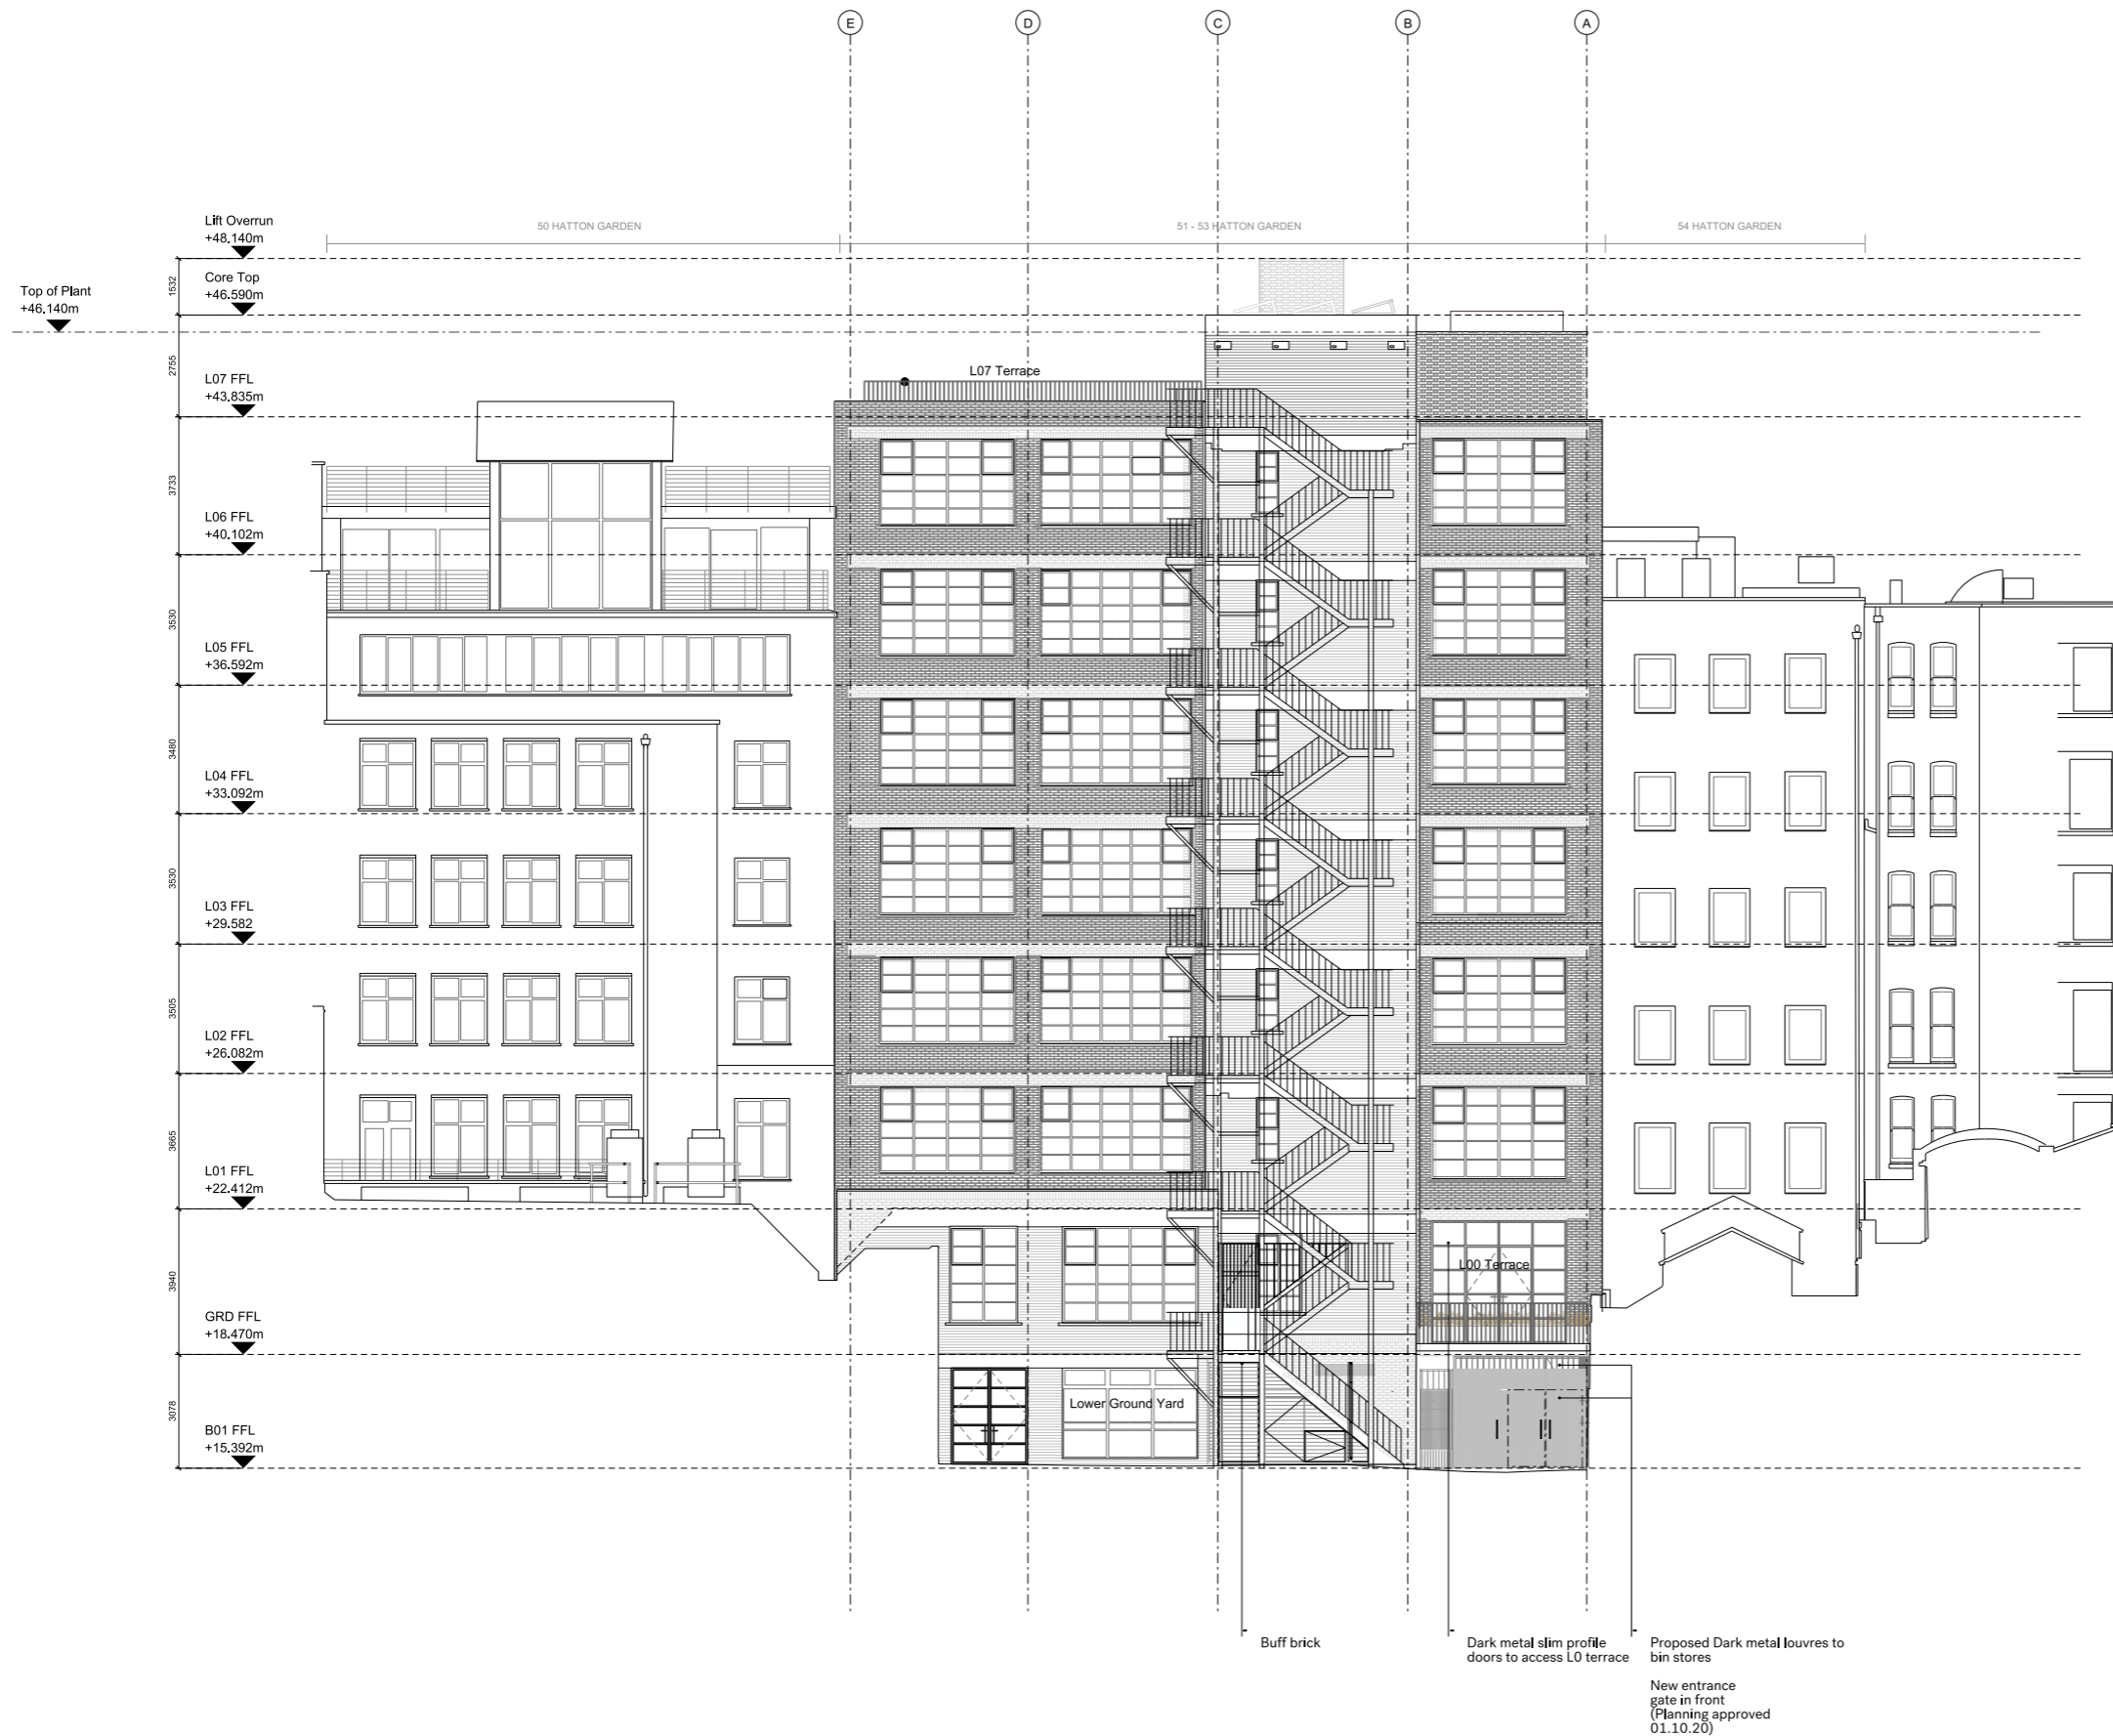

C	05.08.21	Section 73
B	31.05.21	Planning
A	14.01.21	Section 73
-	15.05.20	Planning
Rev	Date	Description

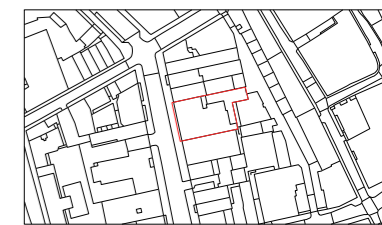

Project	
51-53 Hatton Garden	
Client	
Dorrington Midtown Limited	
Date	Scale
15/05/20	1:100 at A1 1:200 at A3

Proposed Rear Elevation

Drawn	Checked	Approved
MS	YH	DC

Drawing Status
 PLANNING

Project	Discipline	Level	Series	Dwg No	Rev
13551	A	LXX	00	13	C

39 Plender Street
 London NW1 7HP
 info@piercyandco.com
 www.piercyandco.com


Telephone
 +44(0)2074249611

Piercy&Company


Notes
 This drawing is copyright Piercy&Company.
 Do not scale from this drawing.
 All dimensions and levels to be checked on site by the contractor and such dimensions to be his responsibility.
 Report all drawing errors, omissions and discrepancies to the architect.

DISCLAIMER
 This document may be issued in an editable digital CAD format to enable others to use it as background information to make alterations and/or additions. In that instance the file will be accompanied by a PDF version as a record of the original file. It is for those parties making such alterations and/or additions to ensure that they make use of current background information.

Piercy&Company accepts no liability for either: any such alterations and/or additions to the background information by others; or any other changes made by others to the architectural content of the background information itself.

 

Key

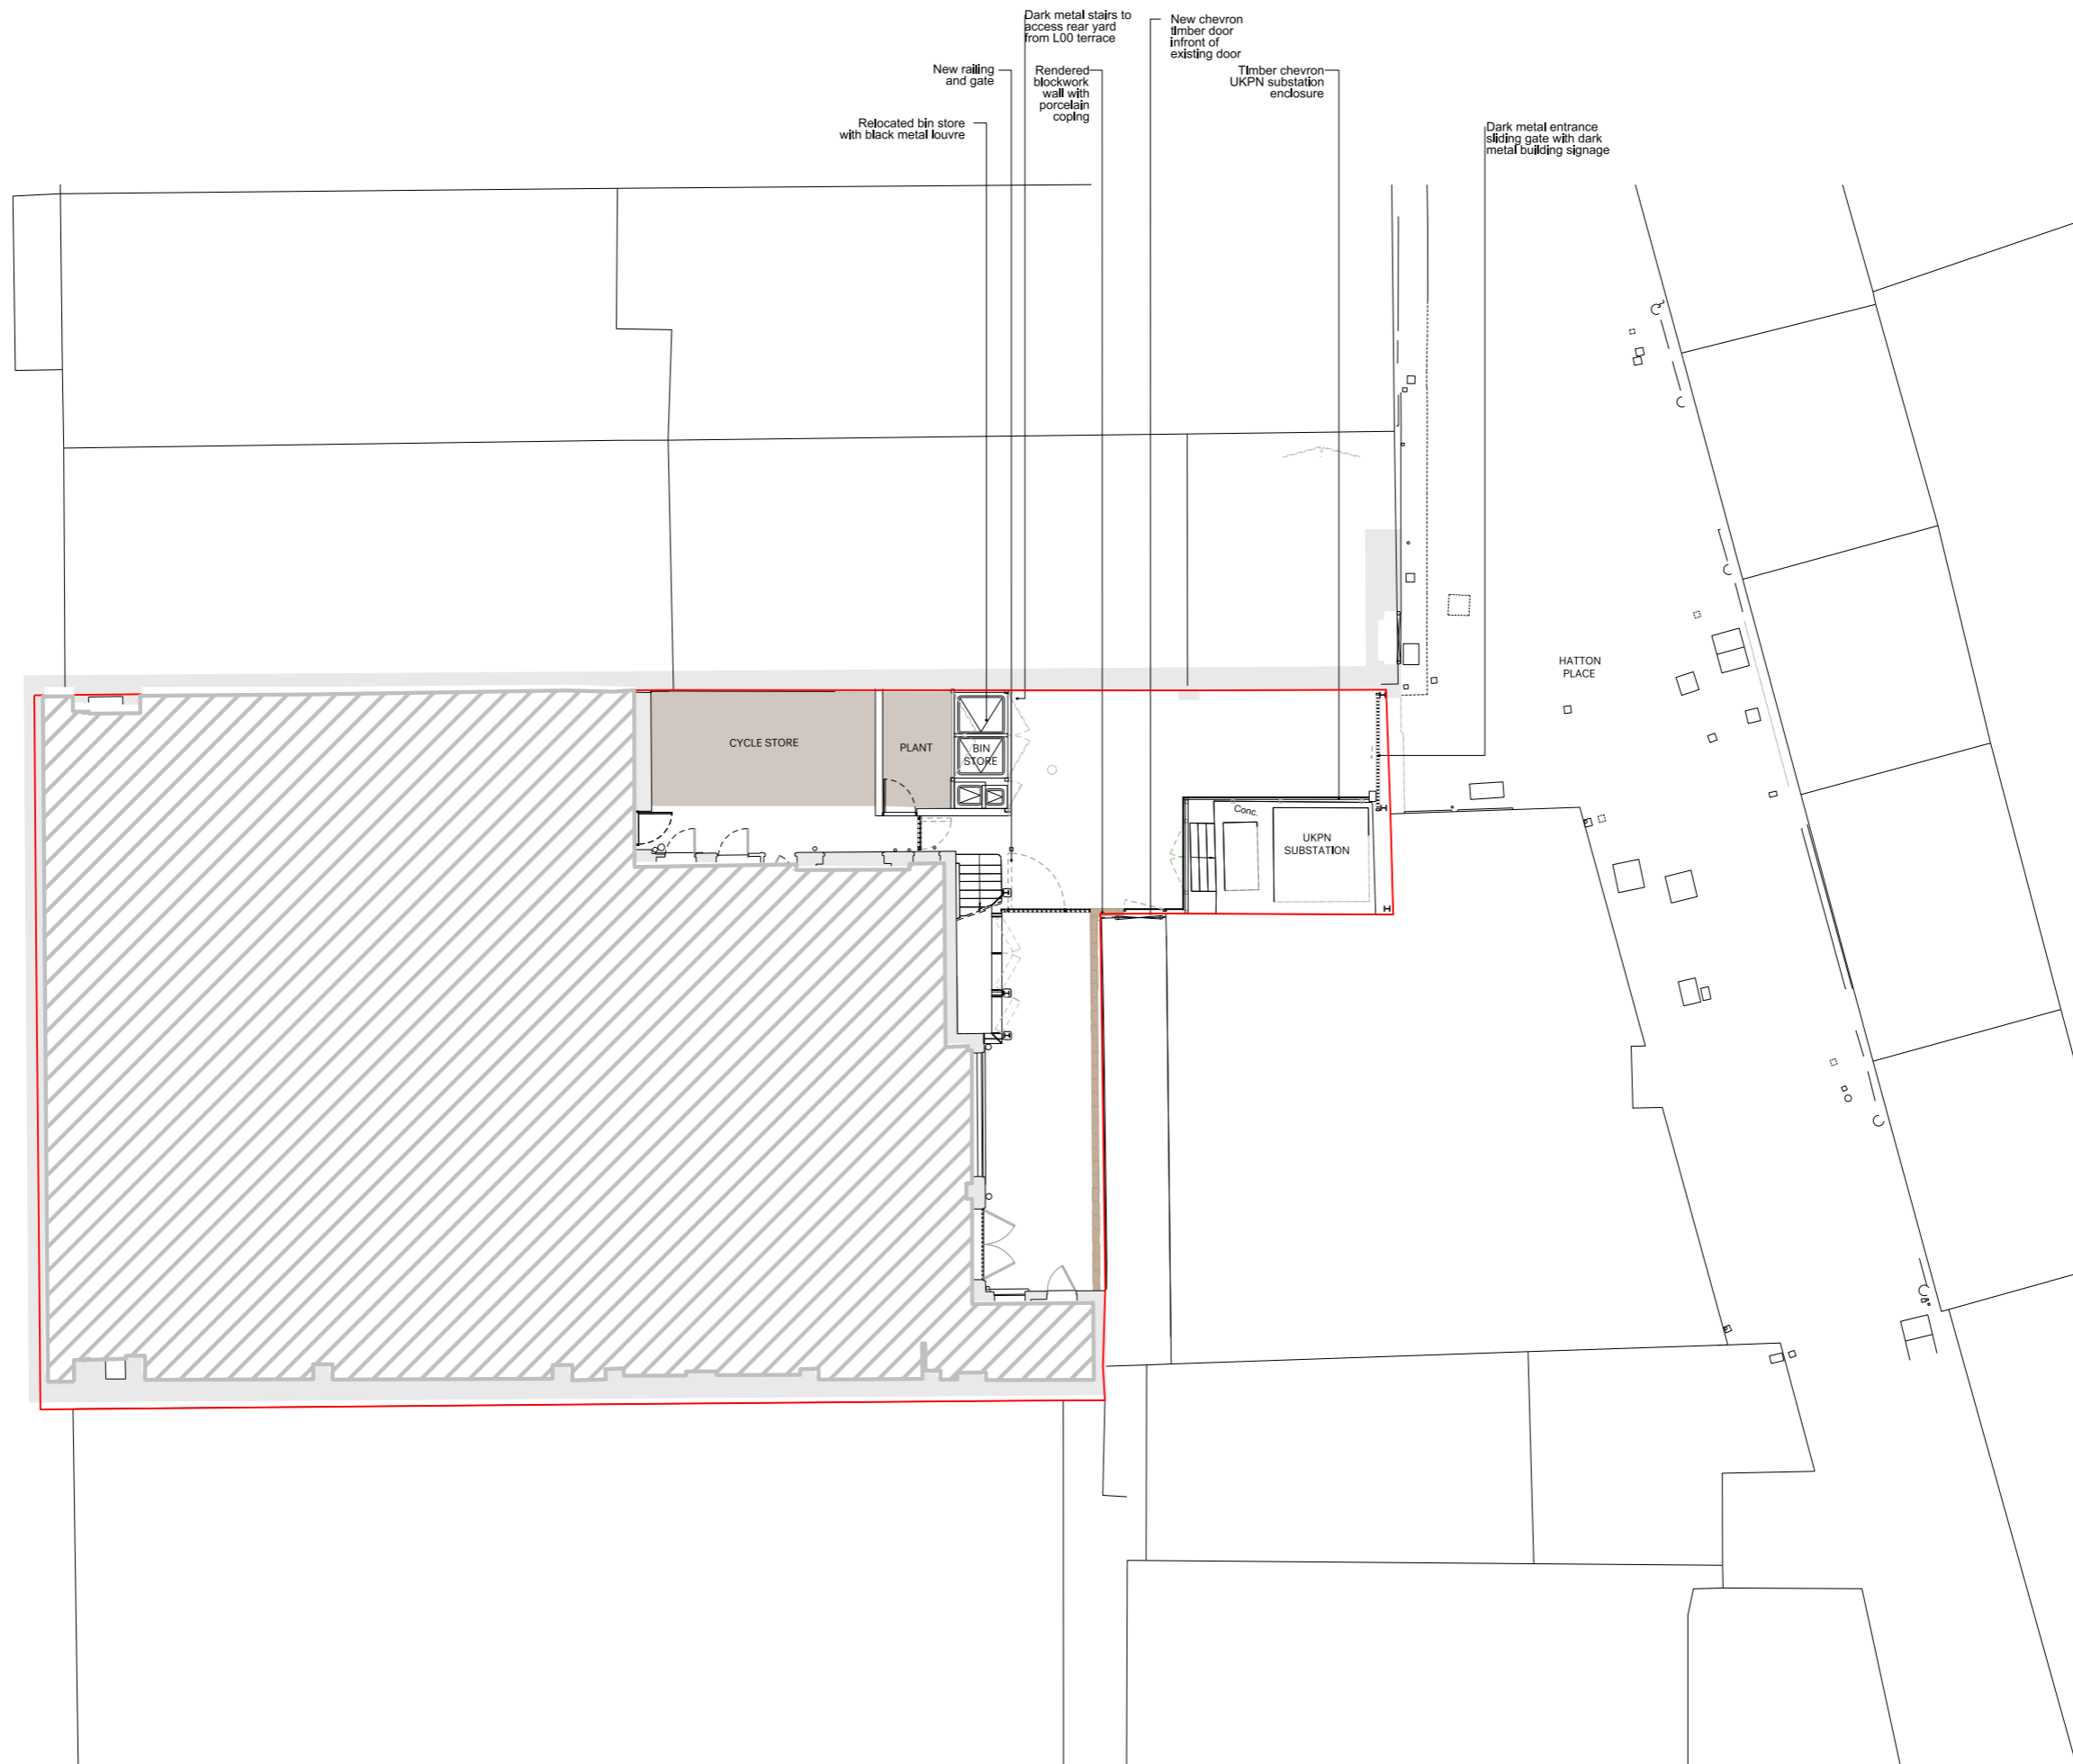

B	06.08.21	Section 73
A	14.01.21	Section 73
-	15.05.20	Planning
Rev	Date	Description



Project
 51-53 Hatton Garden
Client
 Dorrington Midtown Limited
Date
 06.11.20
Scale
 1:100 at A1
 1:200 at A3

Proposed Lower Ground Floor

Drawn MS
Checked DC
Approved SP
Drawing Status
 PLANNING

Project	Discipline	Level	Series	Dwg No	Rev
13551	A	LXX	00	14	B

39 Flender Street
 London NW1 7HP
 Telephone
 *44 (0)2074249611
 info@piercyandco.com
 www.piercyandco.com

Notes
 This drawing is copyright Piercy&Company.
 Do not scale from this drawing.
 All dimensions and levels to be checked on site by the contractor and such dimensions to be his responsibility.
 Report all drawing errors, omissions and discrepancies to the architect.

DISCLAIMER
 This document may be issued in an editable digital CAD format to enable others to use it as background information to make alterations and/or additions. In that instance the file will be accompanied by a PDF version as a record of the original file. It is for those parties making such alterations and/or additions to ensure that they make use of current background information.

Piercy&Company accepts no liability for either: any such alterations and/or additions to the background information by others; or any other changes made by others to the architectural content of the background information itself.

Key

B	05.08.21	Section 73
A	14.01.21	Section 73
7	01.06.20	Stage 2
Rev	Date	Description



Project
 51-53 Hatton Garden
Client
 Dorrington Midtown Limited
Date
 14/08/20
Scale
 1:50 @ A1 1:100 @ A3

Proposed Ground Floor
General Arrangement Plan

Drawn MS **Checked** DC **Approved** SP


Drawing Status
 PLANNING


Project	Discipline	Level	Series	Dwg No	Rev
13551	A	LXX	00	15	B

39 Flender Street
 London NW1 7HP
 info@piercyandco.com
 www.piercyandco.com


Telephone
 +44 (0)2074249611

Piercy&Company

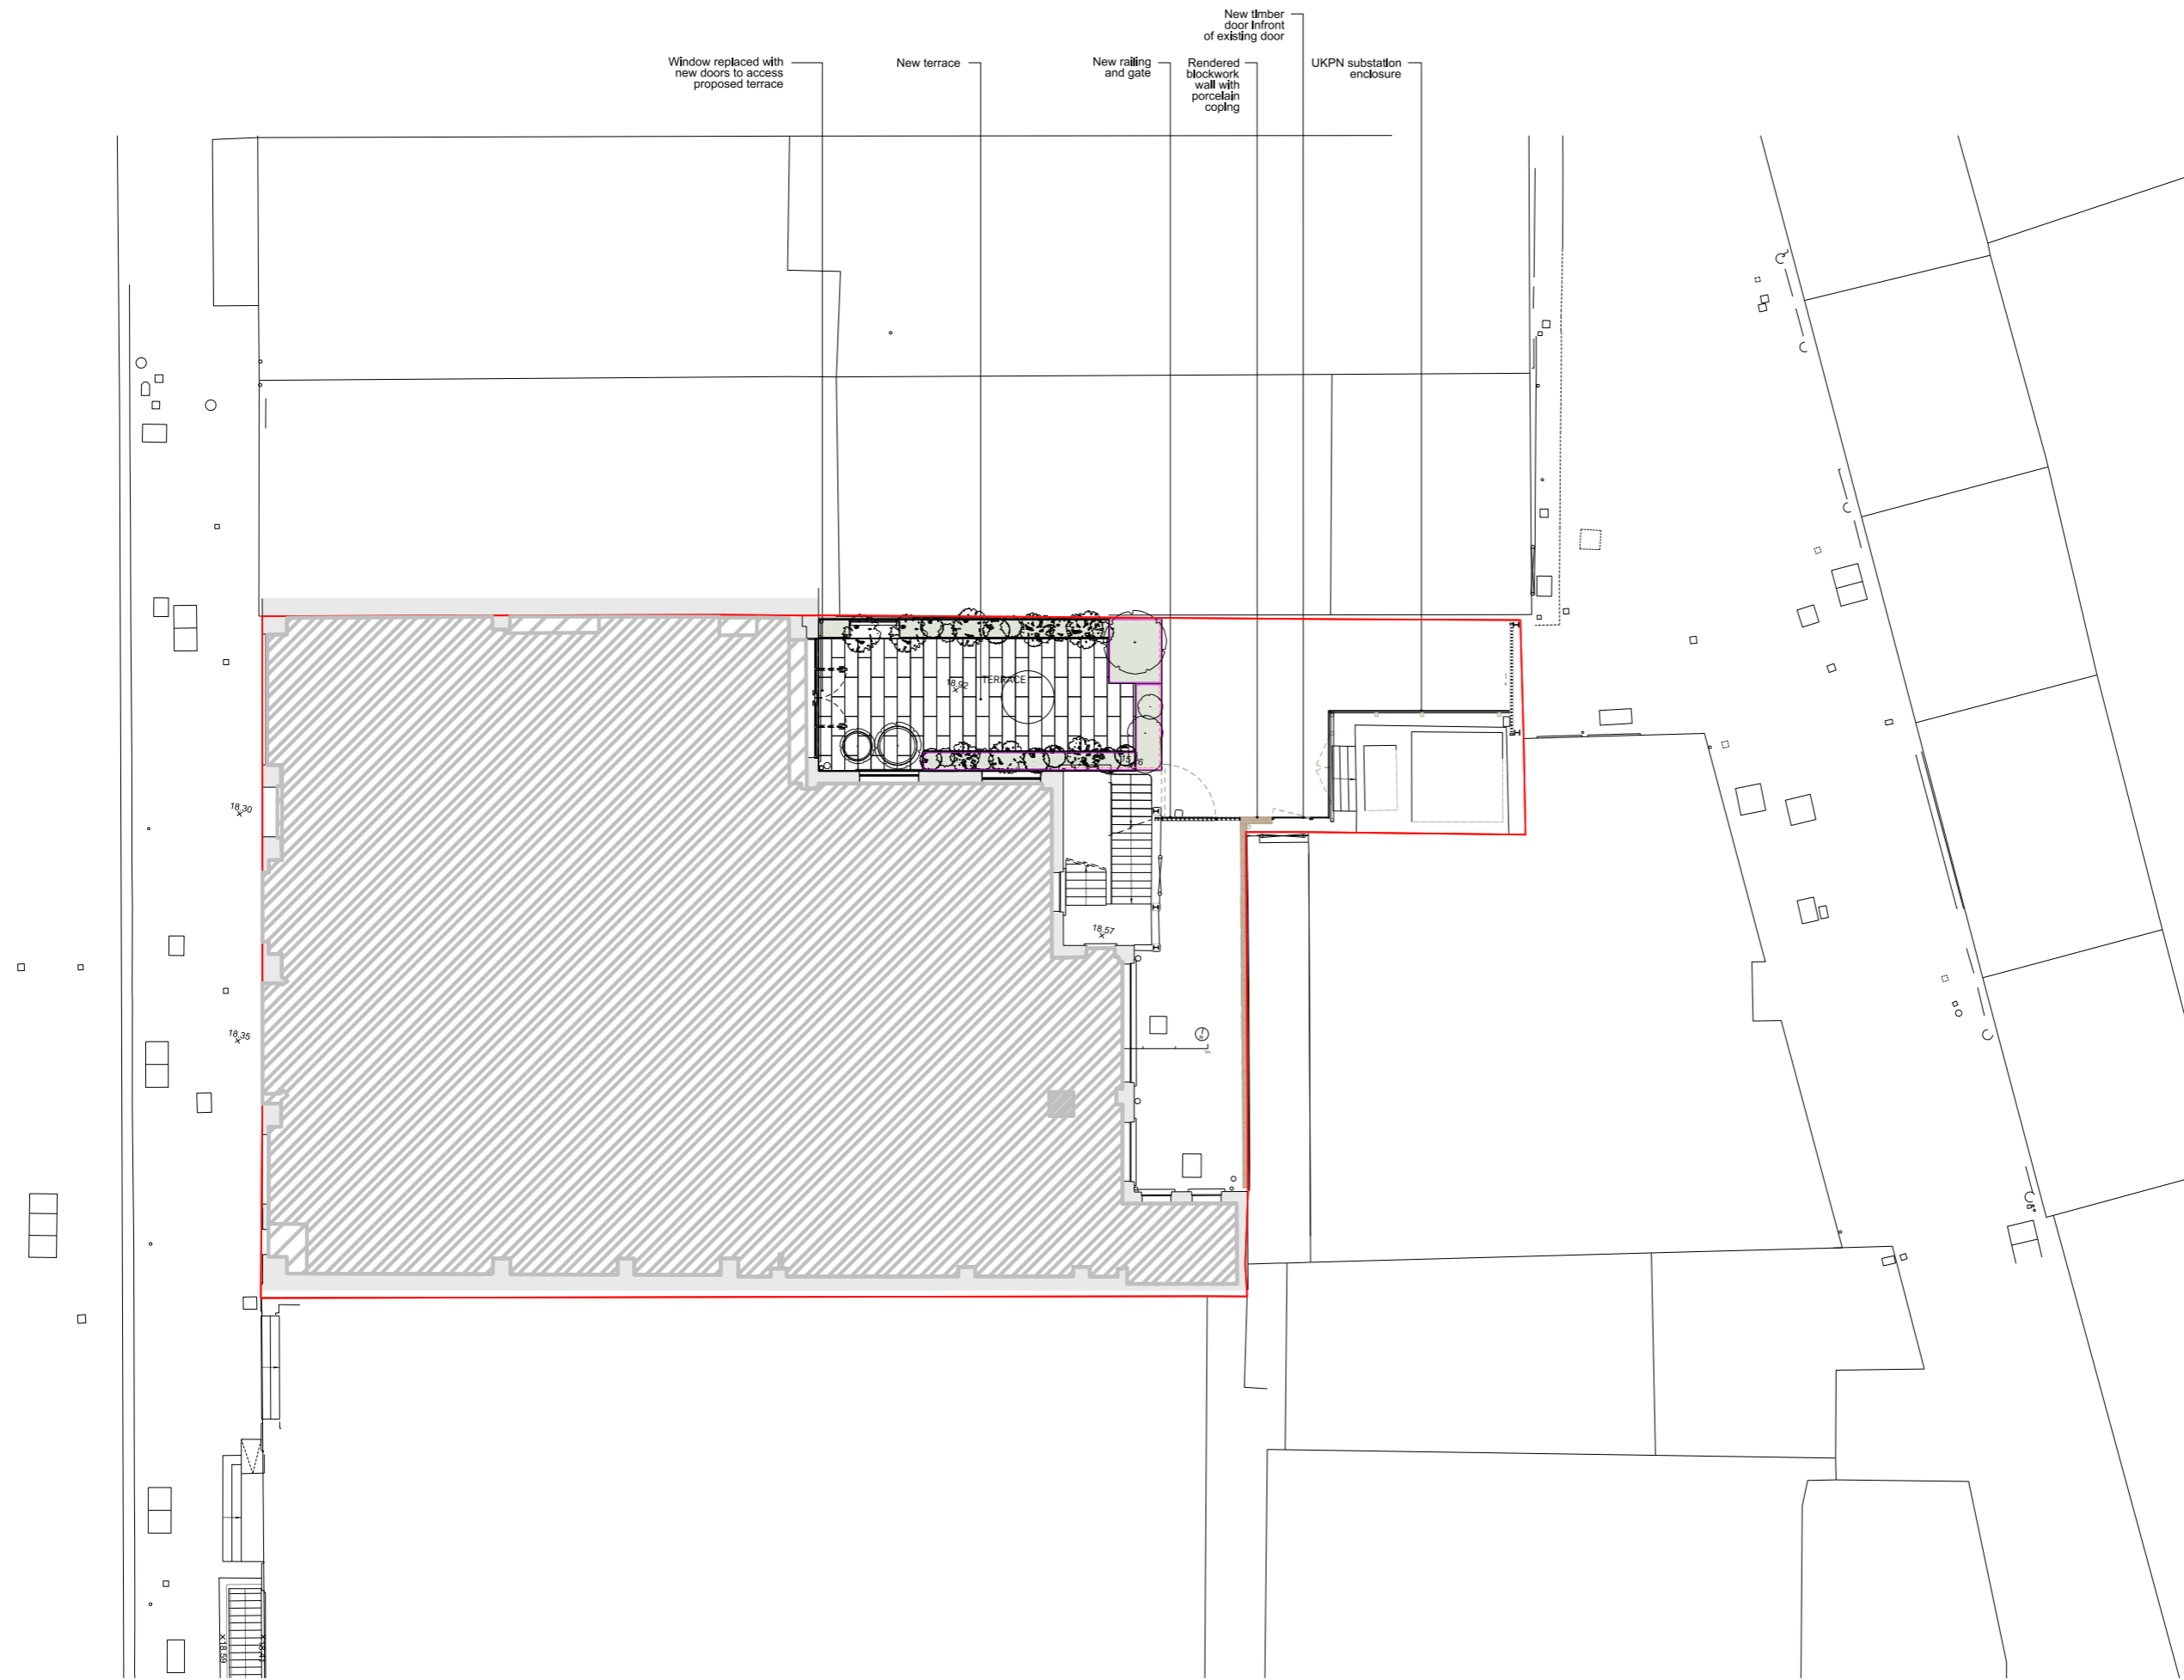


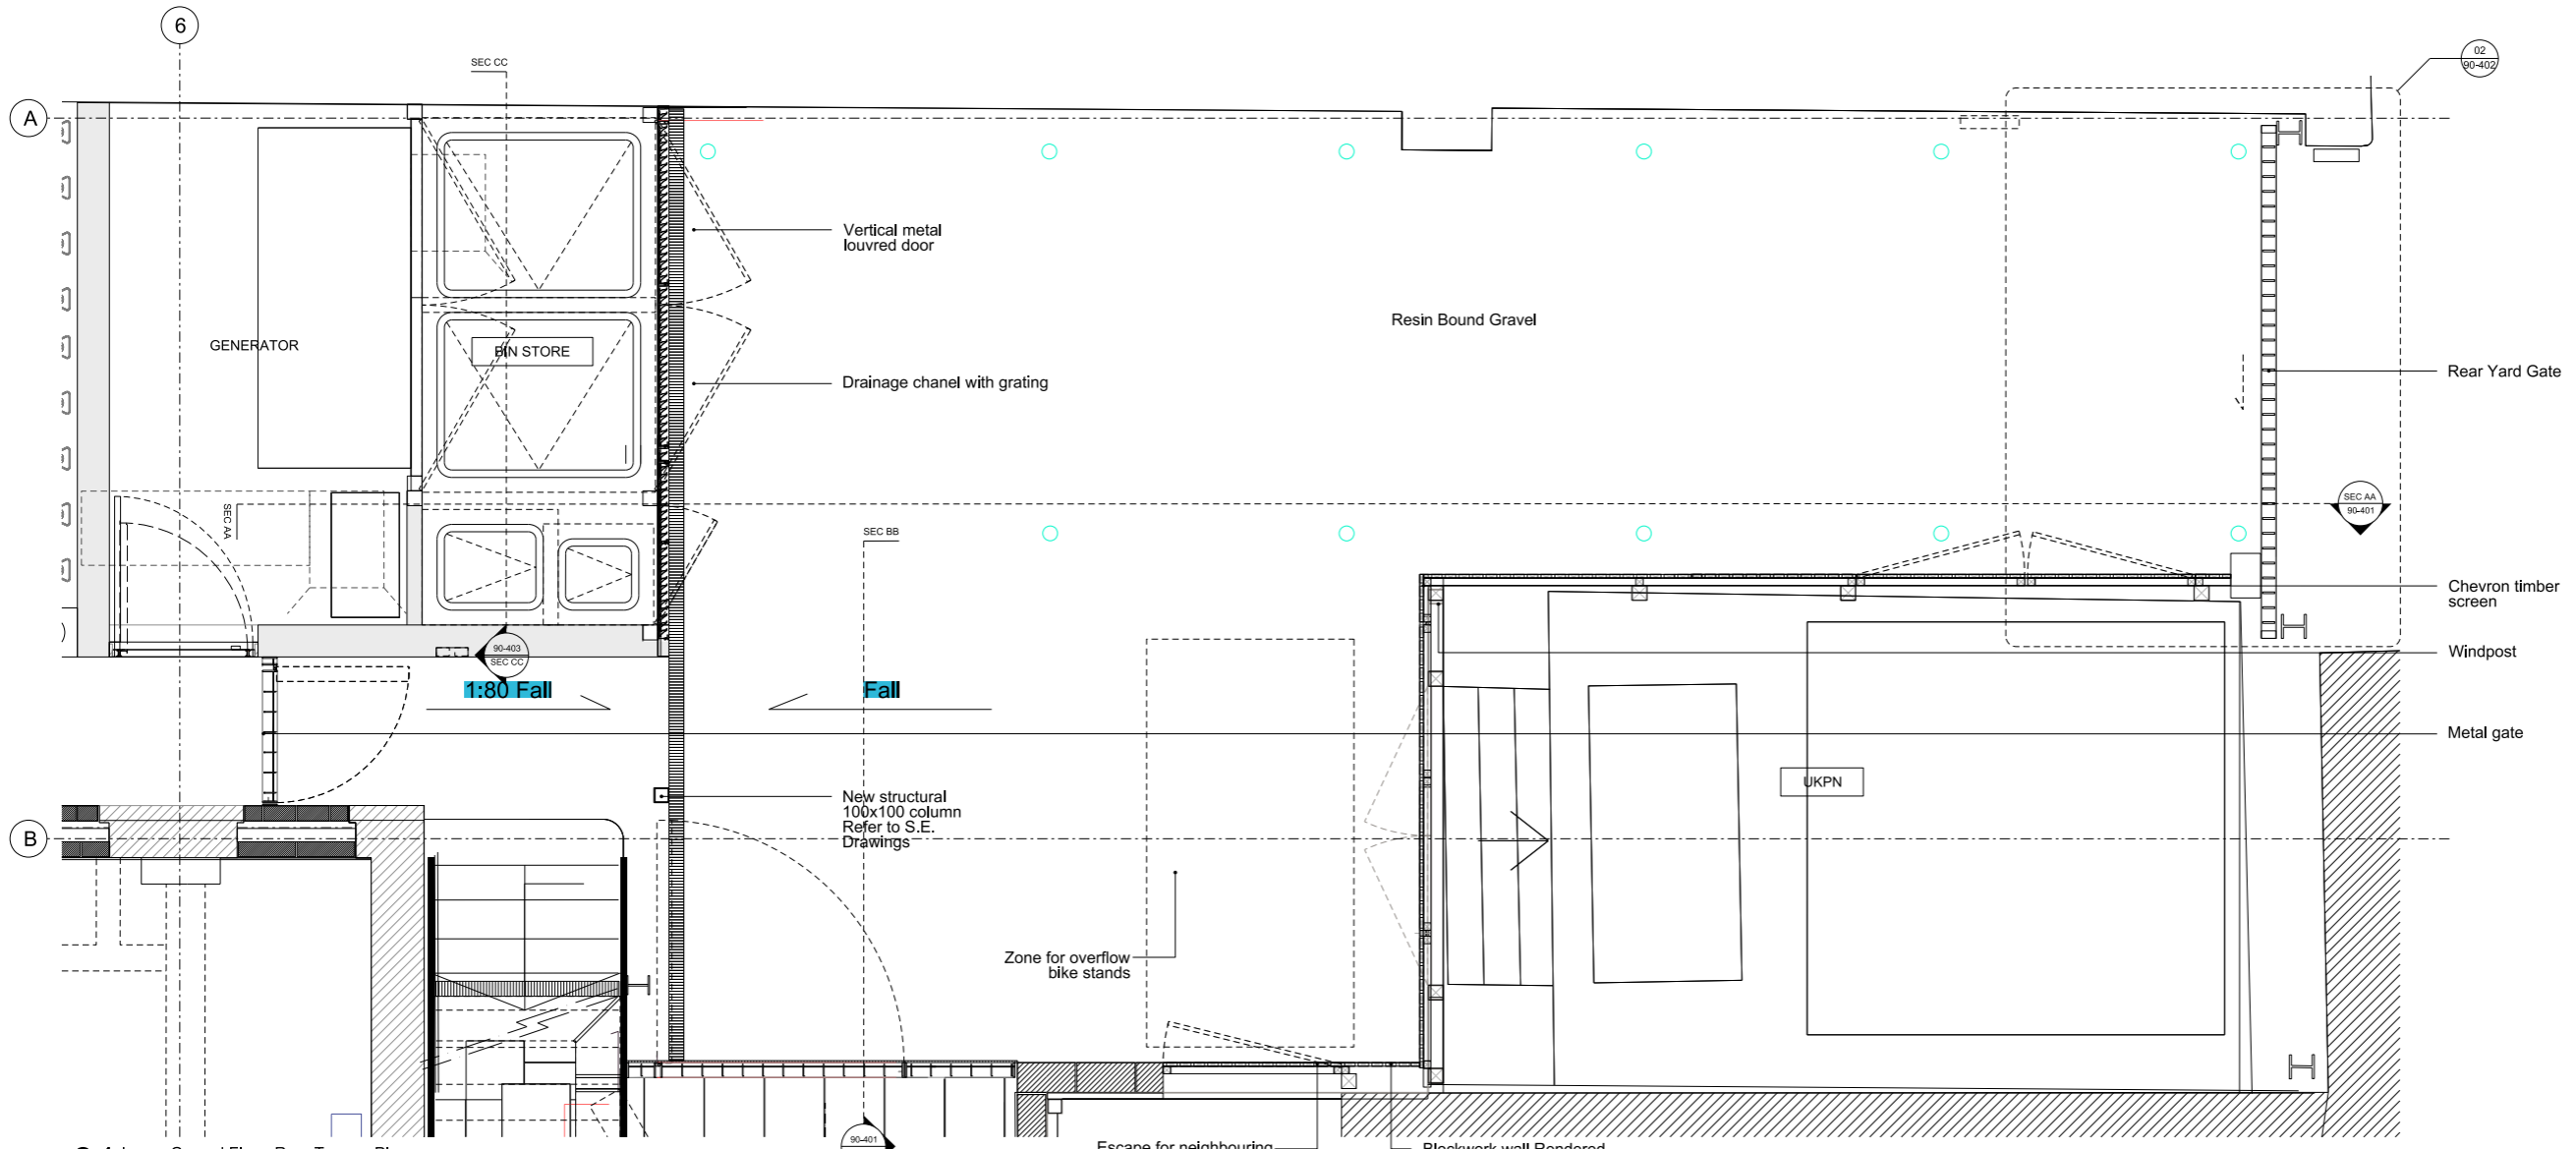

01 Lower Ground Floor_Rear Terrace Plan
Scale 1:25 @ A1

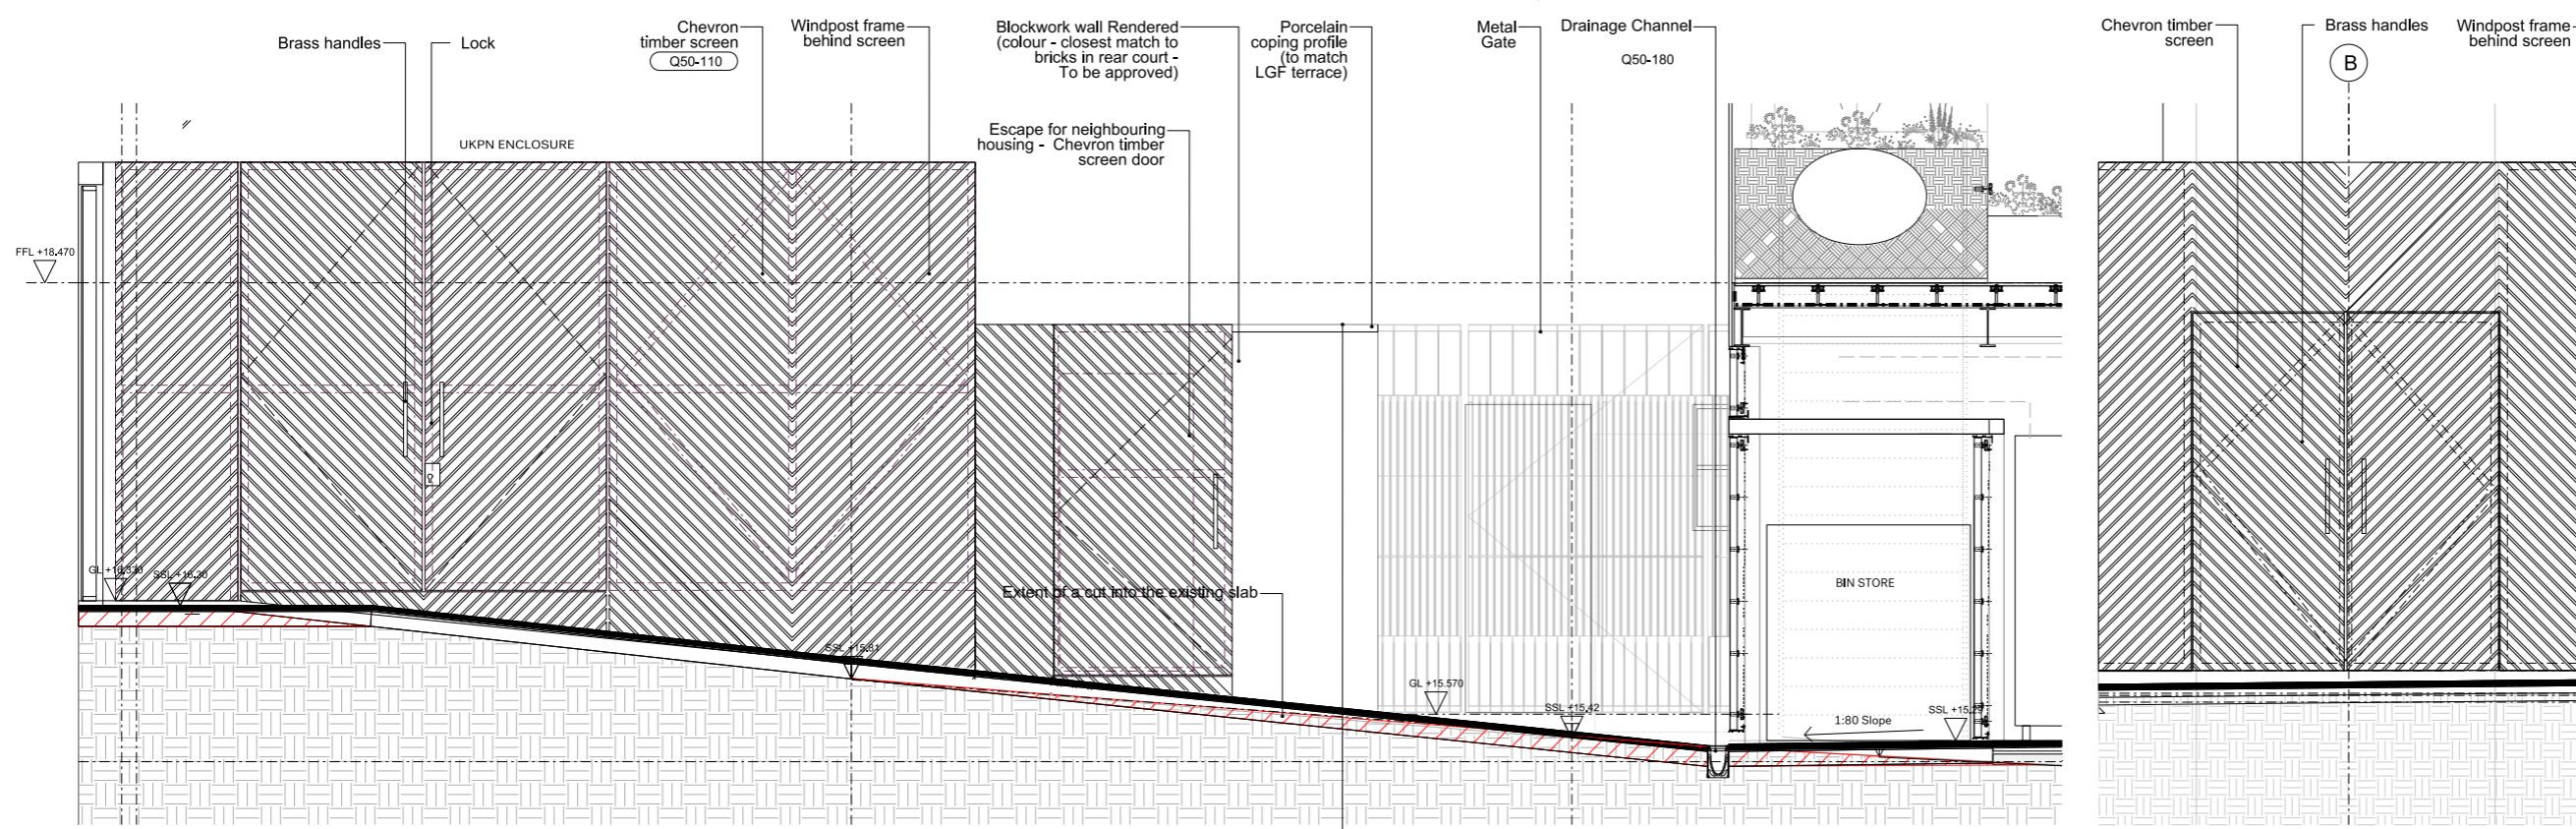

02 Lower Ground Floor_Rear Yard Section AA
Scale 1:25 @ A1

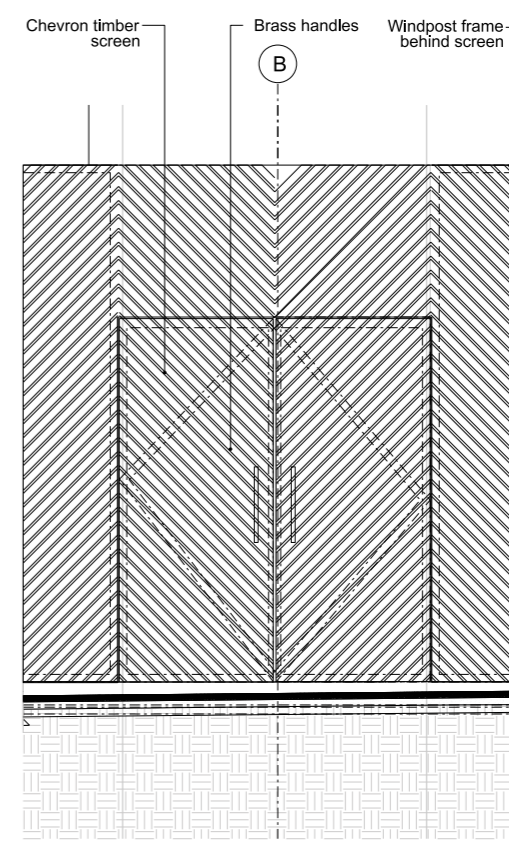

03 Lower Ground Floor_Rear Yard Section BB
Scale 1:25 @ A1


Notes
This drawing is copyright Piercy&Company.
Do not scale from this drawing.
All dimensions and levels to be checked on site by the contractor and such dimensions to be his responsibility.
Report all drawing errors, omissions and discrepancies to the architect.

DISCLAIMER
This document may be issued in an editable digital CAD format to enable others to use it as background information to make alterations and/or additions. In that instance the file will be accompanied by a PDF version as a record of the original file. It is for those parties making such alterations and/or additions to ensure that they make use of current background information.

Piercy&Company accepts no liability for either: any such alterations and/or additions to the background information by others; or any other changes made by others to the architectural content of the background information itself.

- Key**
- Recessed Floor Light
 - Wall mounted light

Rev	Date	Description
19.08.21	Section 73	

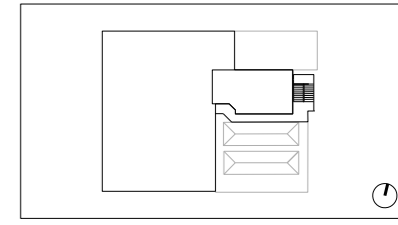

Project: 51-53 Hatton Garden
Client: Dorrington Midtown Limited
Date: 19.08.21
Scale: 1:25 @ A1


External Works
Rear Yard Plant Screen Plan & Elevations

Drawn	Checked	Approved
MS	DC	SP


Drawing Status: Planning

Project	Discipline	Level	Series	Dwg No	Rev
13551	A	B01	90	401	-

39 Plender Street
London NW1 7HP
Telephone: +44 (0)2074249611
info@piercyandco.com
www.piercyandco.com

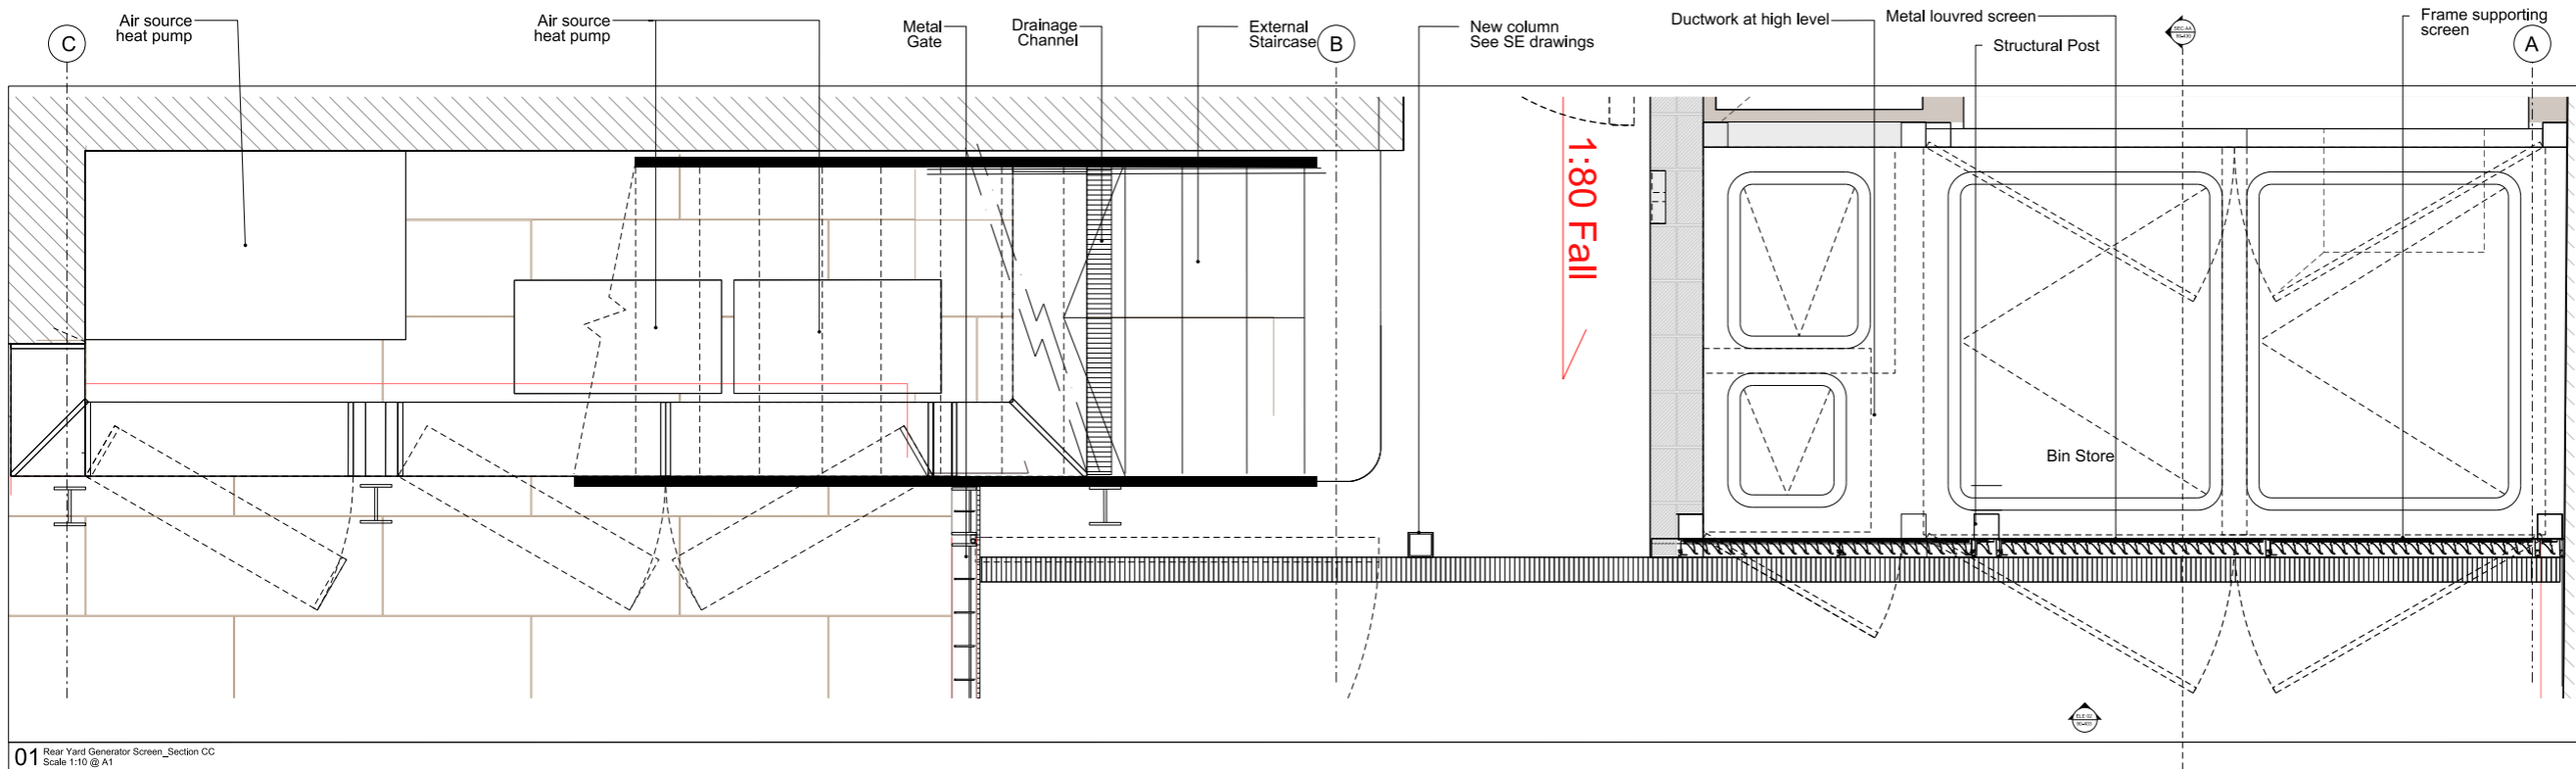

01 Rear Yard Generator Screen_Section CC
Scale 1:10 @ A1

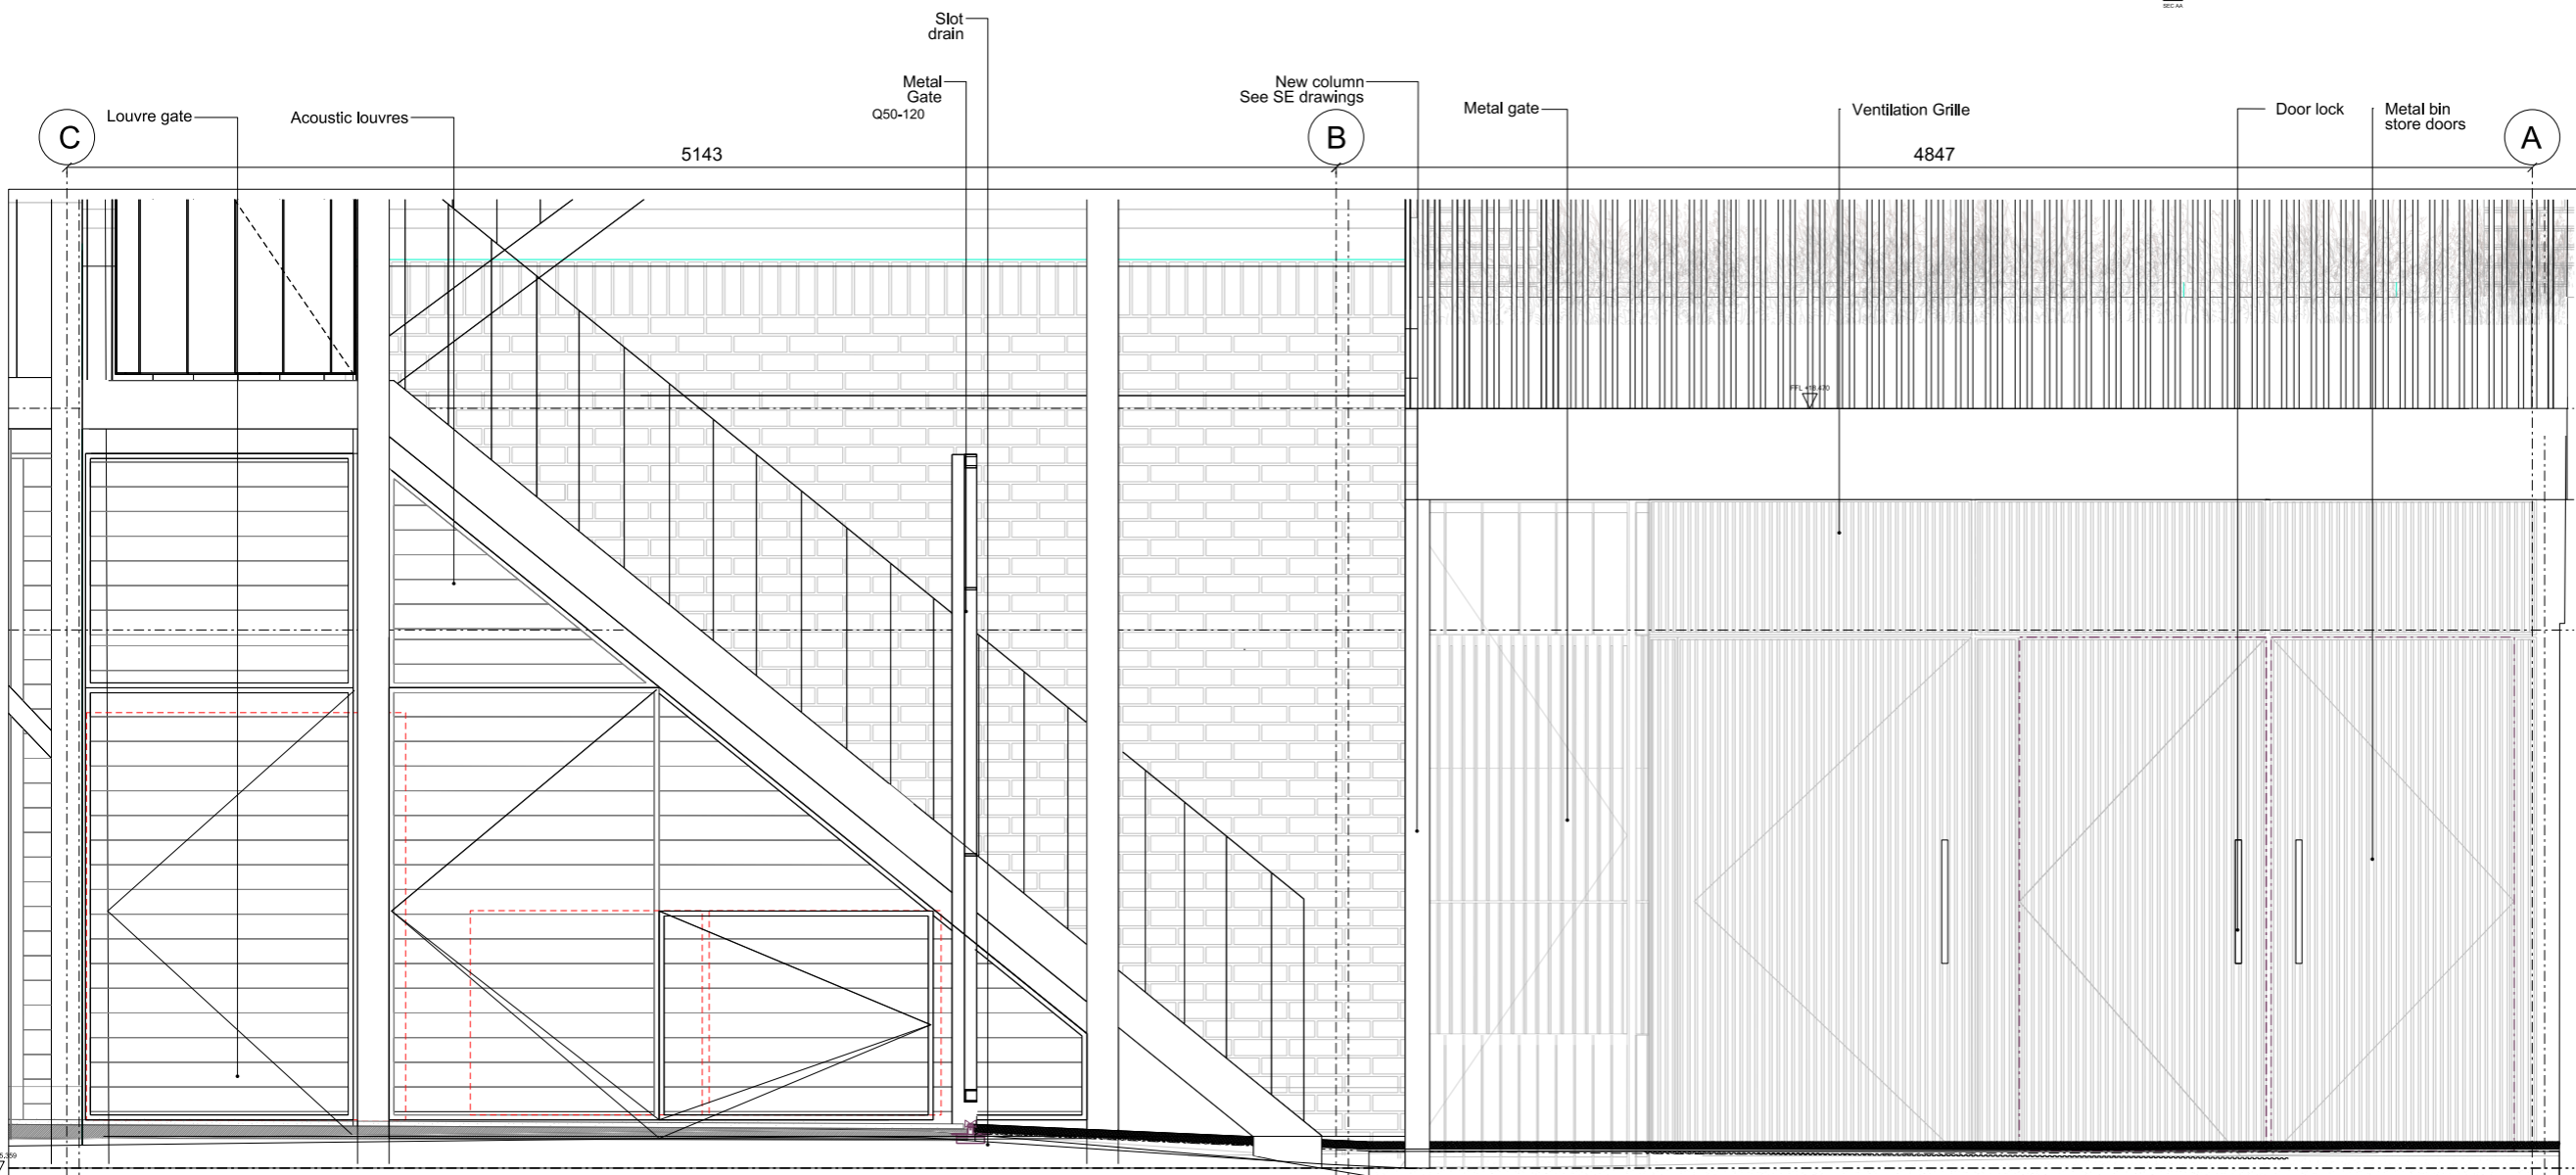

02 Rear Yard Generator Screen_Front Elevation
Scale 1:10 @ A1


Notes
This drawing is copyright Piercy&Company.
Do not scale from this drawing.
All dimensions and levels to be checked on site by the contractor and such dimensions to be his responsibility.
Report all drawing errors, omissions and discrepancies to the architect.

DISCLAIMER
This document may be issued in an editable digital CAD format to enable others to use it as background information to make alterations and/or additions. In that instance the file will be accompanied by a PDF version as a record of the original file. It is for those parties making such alterations and/or additions to ensure that they make use of current background information.

Piercy&Company accepts no liability for either: any such alterations and/or additions to the background information by others; or any other changes made by others to the architectural content of the background information itself.

Key

Rev	Date	Description
	19.08.21	Section 73

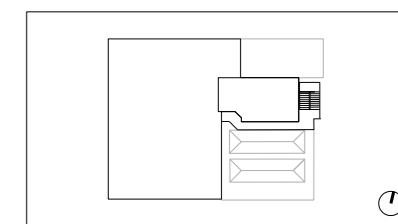

Project
51-53 Hatton Garden

Client
Dorrington Midtown Limited

Date 19.08.21 **Scale** 1:15

External Works
Rear Yard Generator Timber screen details

Drawn MS **Checked** DC **Approved** SP

Drawing Status
Planning

Project	Discipline	Level	Series	Dwg No	Rev
13551	A	B01	90	403	-

39 Plender Street
London NW1 7HP

info@piercyandco.com
www.piercyandco.com

Telephone
+44 (0)2074249611


Piercy&Company

Notes
 This drawing is copyright Piercy&Company.
 Do not scale from this drawing.
 All dimensions and levels to be checked on site by the contractor
 and such dimensions to be his responsibility.
 Report all drawing errors, omissions and discrepancies to the
 architect.

DISCLAIMER
 This document may be issued in an editable digital CAD
 format to enable others to use it as background information
 to make alterations and/or additions. In that instance the
 file will be accompanied by a PDF version as a record of
 the original file. It is for those parties making such
 alterations and/or additions to ensure that they make use
 of current background information.

Piercy&Company accepts no liability for either: any such
 alterations and/or additions to the background information
 by others; or any other changes made by others to the
 architectural content of the background information itself.


Key

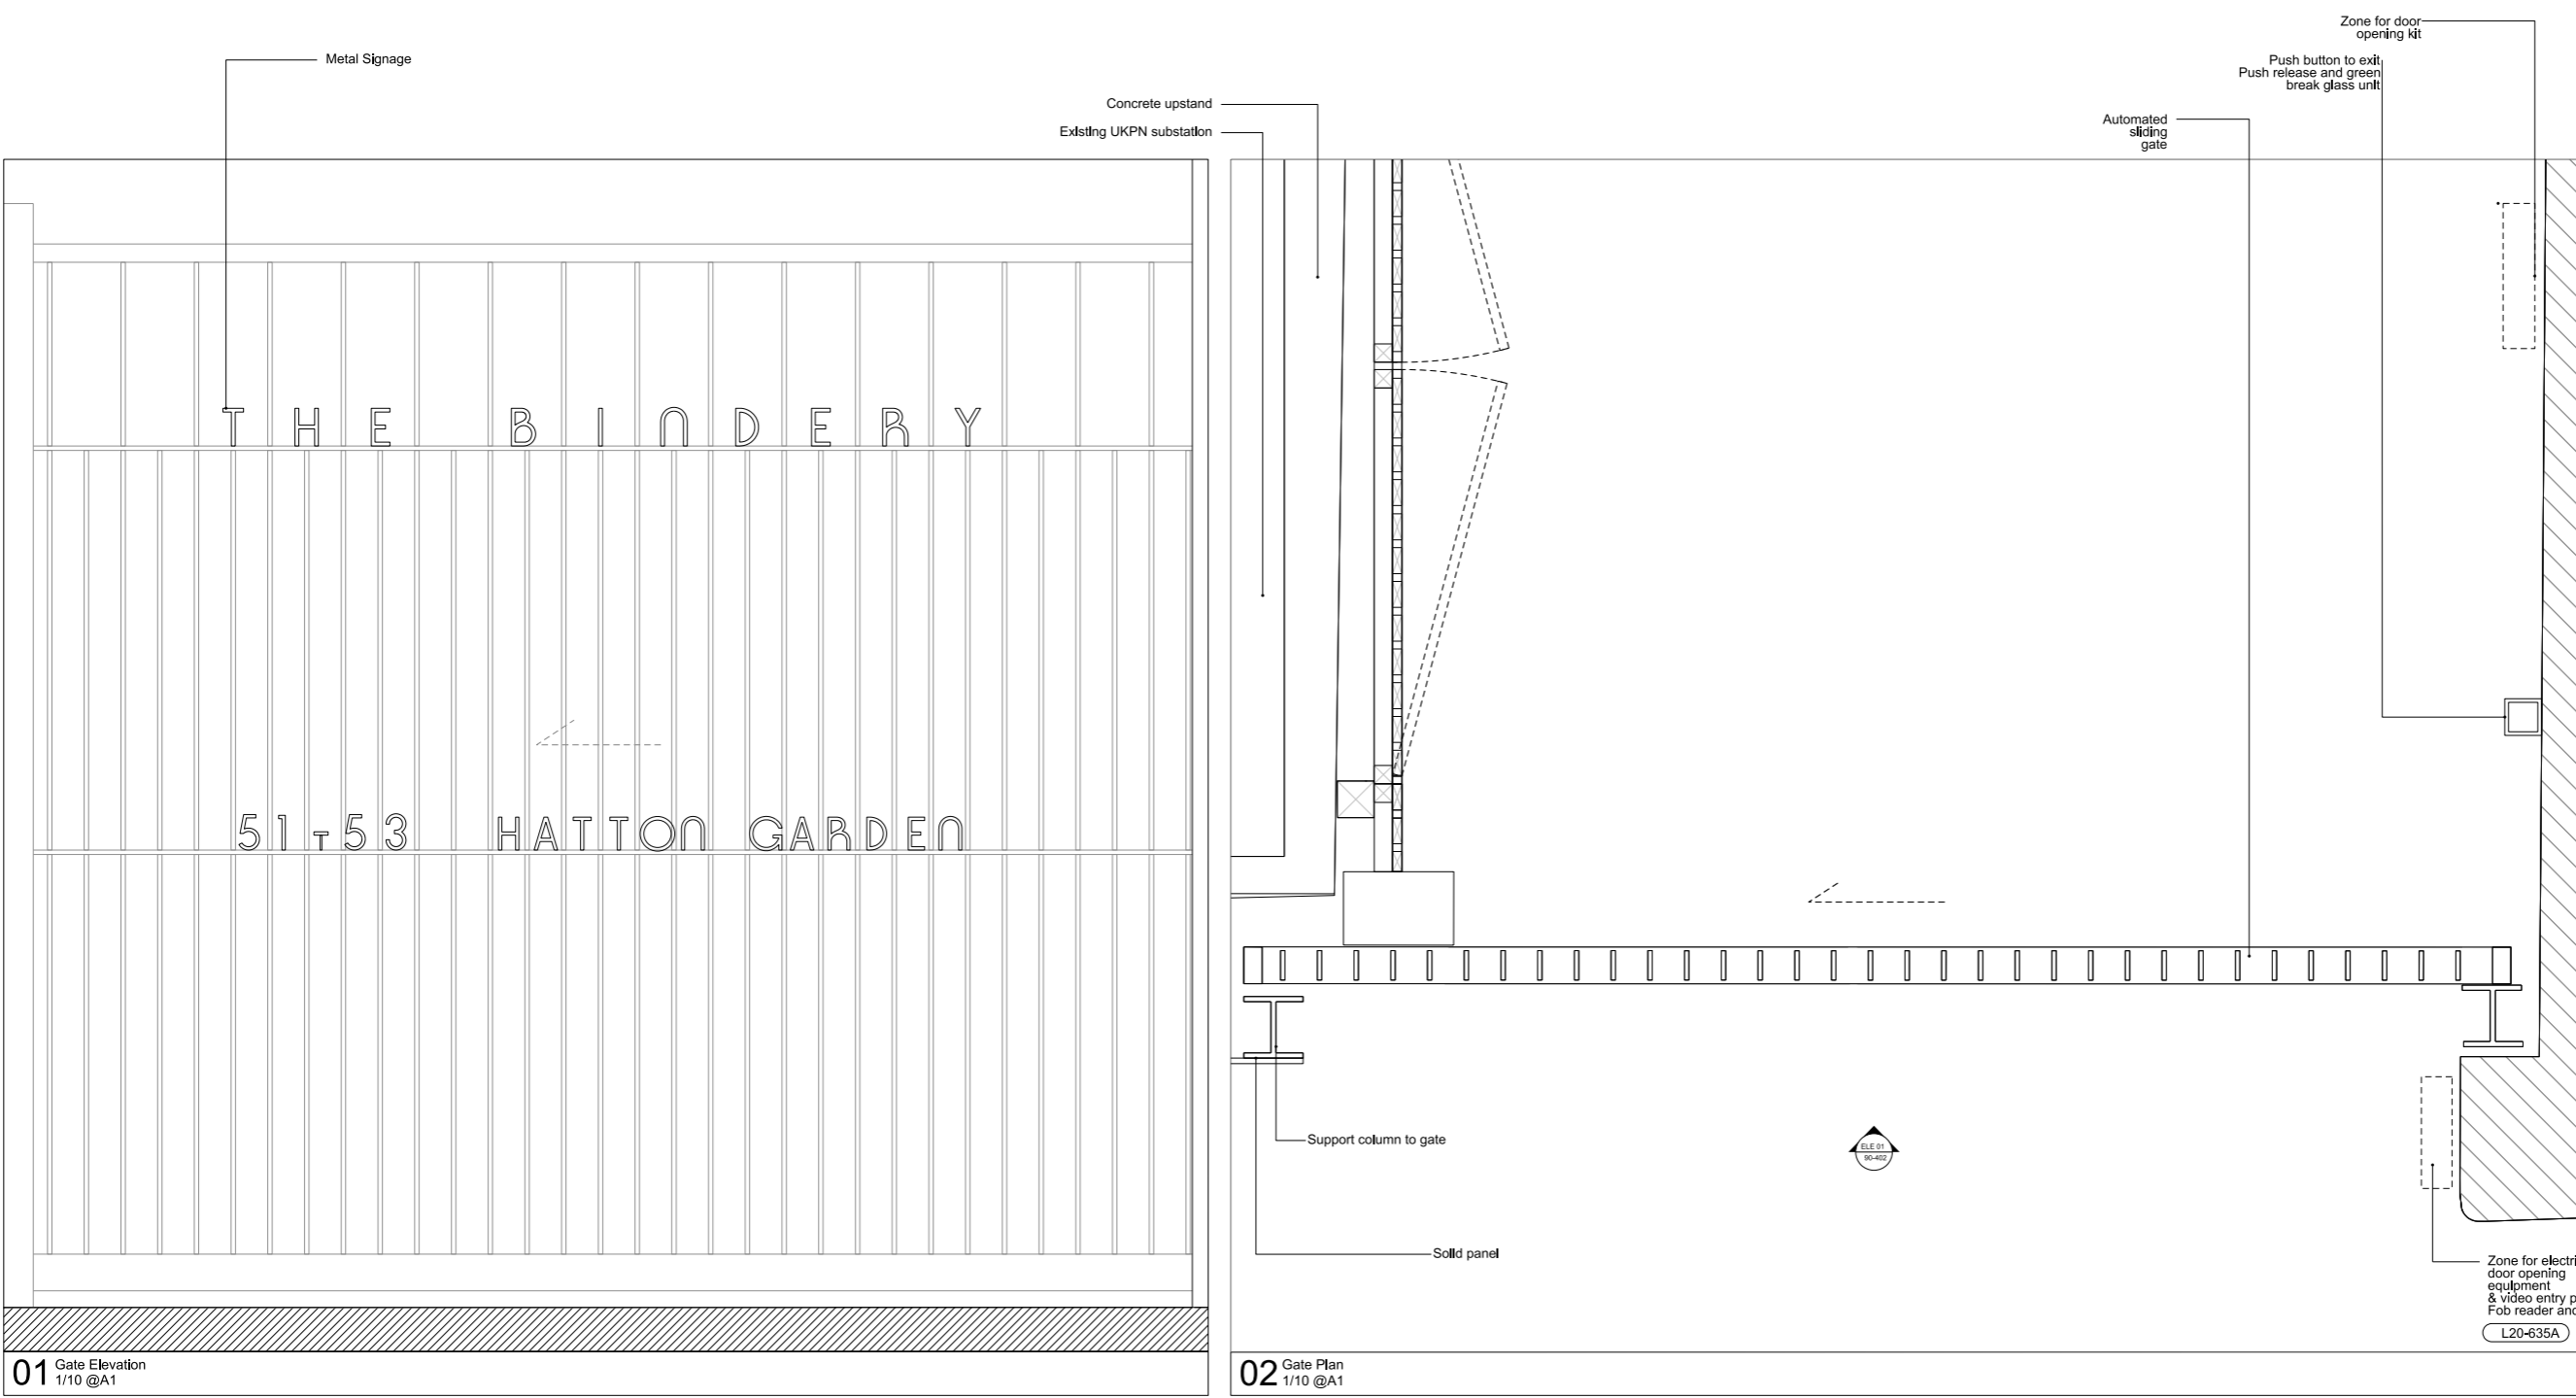

01 Gate Elevation
1/10 @A1

02 Gate Plan
1/10 @A1

Rev	Date	Description
CT	19.08.21	Section 73

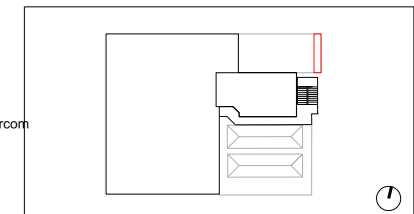

Project
51-53 Hatton Garden

Client
Dorrington Midtown Limited

Date
19.02.21

Scale
1/10 @A1 1/20 @A3

Rear Gate Details

Drawn	Checked	Approved
MS	DC	SP

Drawing Status
Planning

Project	Discipline	Level	Series	Dwg No	Rev
13551	A	B01	90	402	-

39 Plender Street
London NW1 7HP

info@piercyandco.com
www.piercyandco.com

Telephone
*44(0)2074249611