





EXTERNAL LIGHTING KEY - NOTE: PLANNING APPROVAL REQUIRED  
ALL FITTINGS PROVISIONAL - TO BE CONFIRMED

include for all lamps, transformers, drivers etc LED lamps to have CRI rating greater than 90 & colour temp 2700°, eg: - Philips Master ExpertColour


- 

**L10** inset downlight IP65 rating, matt black  
Astro Minima Slimline Round ref: 1249035
- 


**L12** recessed wall light (brick size)  
Faro Barcelona Nat LED outdoor recessed  
wall light in dark grey ref: 47522  
from [www.lighting-direct.co.uk](http://www.lighting-direct.co.uk)
- 

**L11** spike mounted external spotlight  
IP65 rating, black finish, on extended spike  
Astro Bayville Spike Spot 900 ref: 1401012
- 

**L13** recessed wall light (square)  
- on daylight sensor with over-ride switch  
Faro Barcelona Sedna large square  
LED outdoor wall light in dark grey ref: 42710  
from [www.lighting-direct.co.uk](http://www.lighting-direct.co.uk)

- 

**L14** wall mounted security light activated  
by motion sensor with timer restriction & over-ride  
Detail Lighting Mira 2 (10w) with 40° lamp  
ref: DT.SD3036\_10w in black

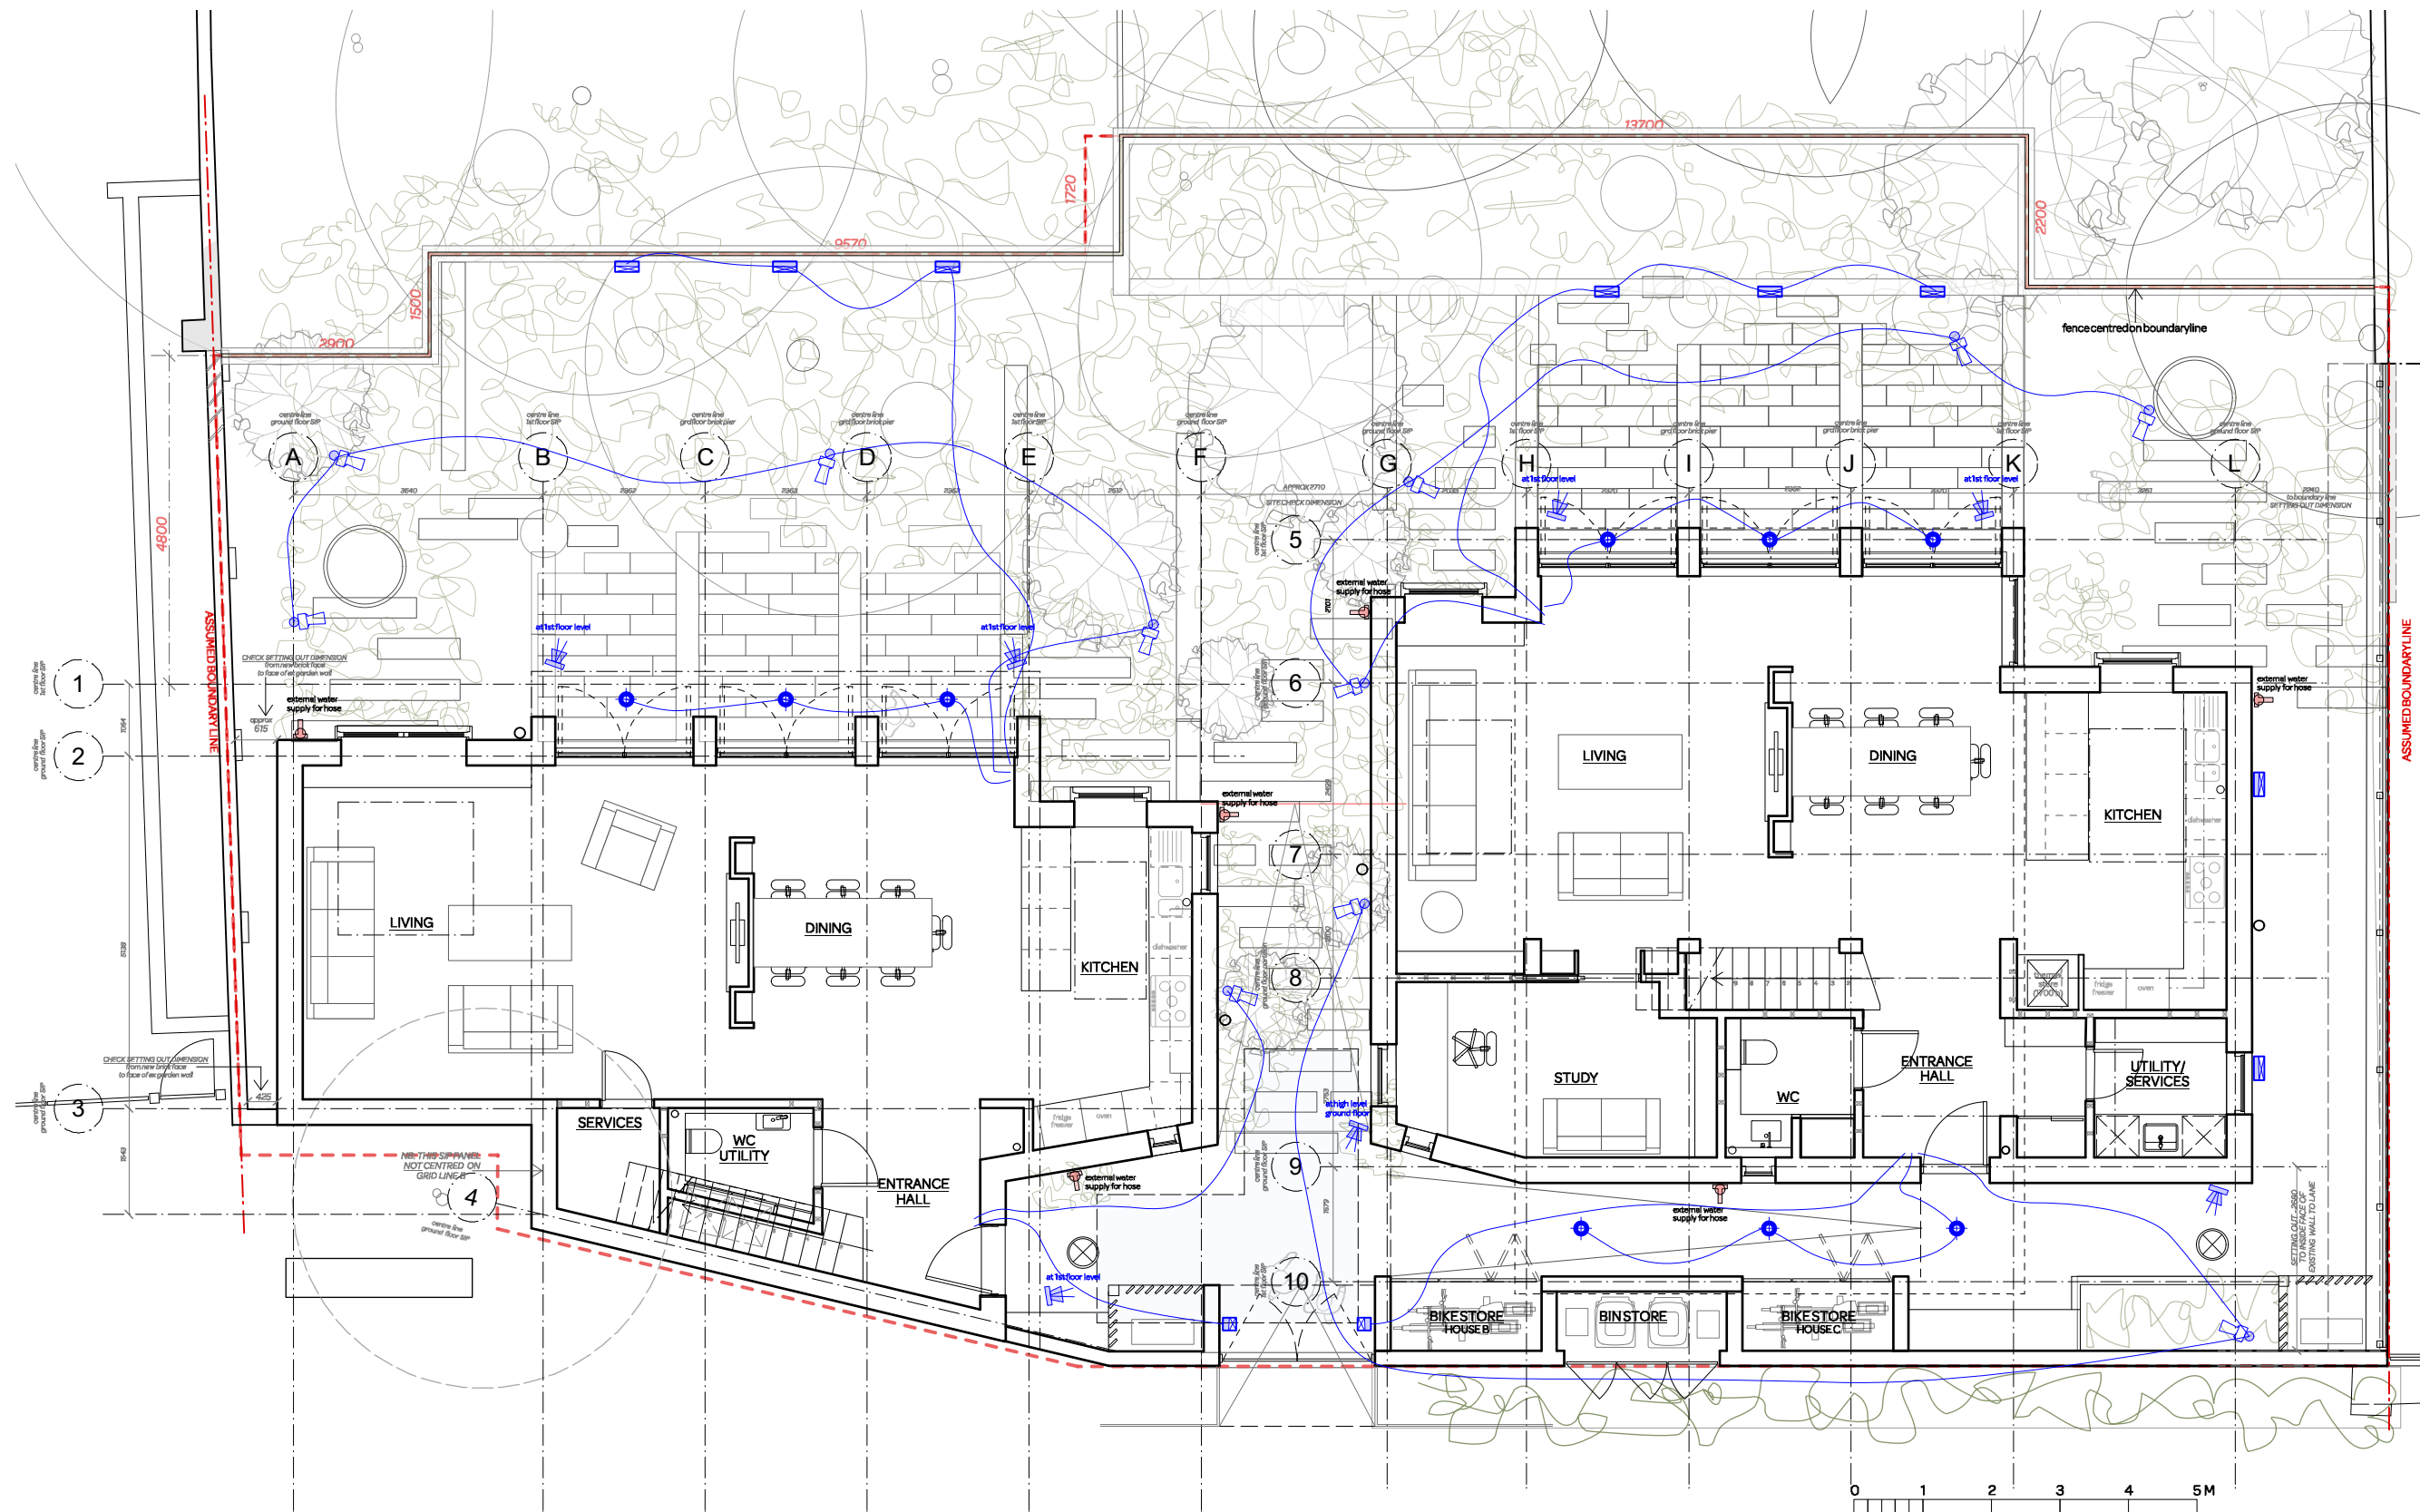

notes:

**General notes:**

1. Do not scale drawings. Dimensions govern.
2. All dimensions are in millimeters unless noted otherwise.
3. All dimensions shall be verified on site before proceeding with the work.
4. Square Feet Architects shall be notified in writing of any discrepancies.

**Party Wall Act 1996:**

Note: If the project progresses onto site without the involvement of Square Feet Architects the Client must seek advice prior to commencement of the planned works as detailed on the drawings to establish whether the works fall within the scope of the Act which required adjoining property owners to be served with a statutory notice.


**C.D.M. Regulations 2015:**

These drawings have been produced for the purpose of applying for Planning and Building Regulations only. If the project progresses on to site without the involvement of Square Feet Architects, the client and contractor must ensure that they fulfil the duties in respect of the construction (Design and Management) Regulations 1994. If advice is required please do not hesitate to contact Square Feet Architects.

revision:

A security lights added, amended to 10W 23.08.21

B amendments for planning application 02.09.21



**SQUARE FEET ARCHITECTS**

A : 95 Bell Street, London NW16TL  
T : 0207 431 4500  
E : [studio@squarefeetarchitects.co.uk](mailto:studio@squarefeetarchitects.co.uk)  
W : [www.squarefeetarchitects.co.uk](http://www.squarefeetarchitects.co.uk)

drawing title:

**EXTERNAL LIGHTING LAYOUTS  
ELECTRICAL SERVICES**

client:

Amirilan Contractors Ltd

project:

**LAND ACCESSED FROM PRIVATE  
LANE BETWEEN 25A AND 25C  
FROGNAL**

date:

July 2021

scale:

1:100 @ A3

drawing number:

**1514\_L\_288**

revision:

B