



Existing basement plan

Existing second floor

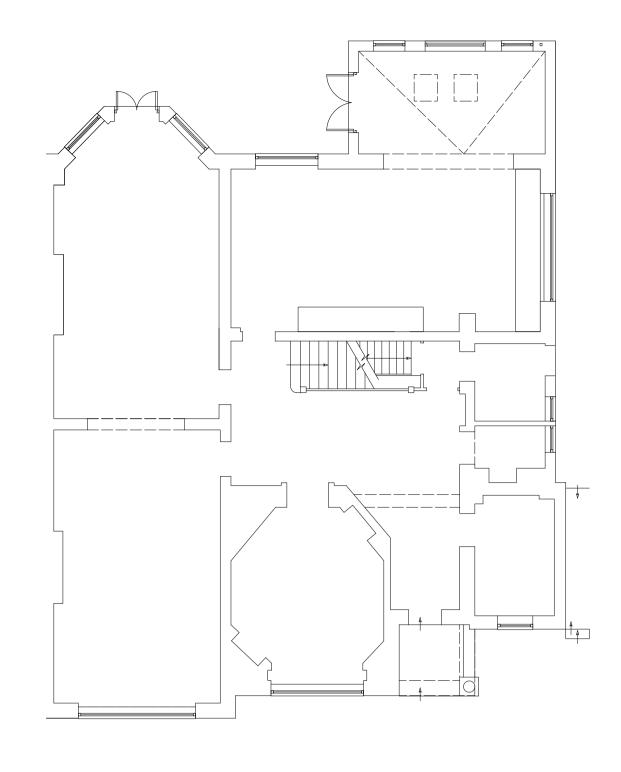



Existing ground floor


Existing third floor

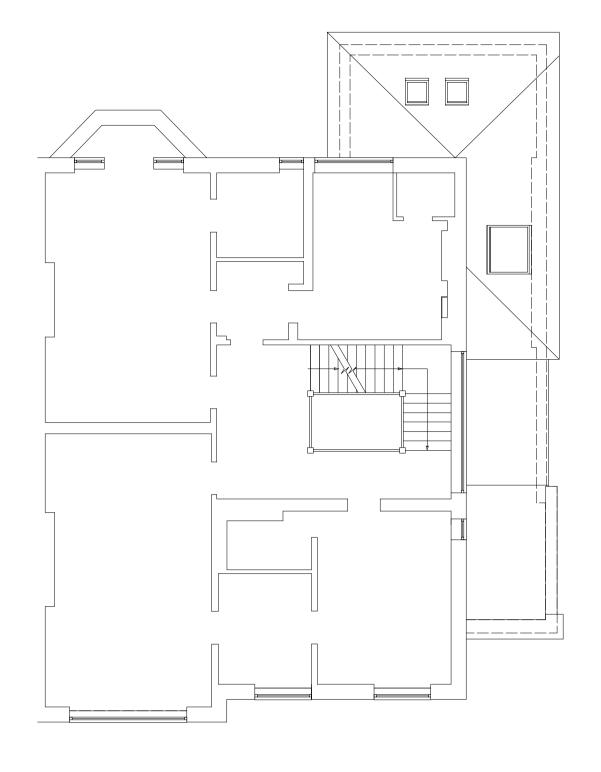

Existing first floor

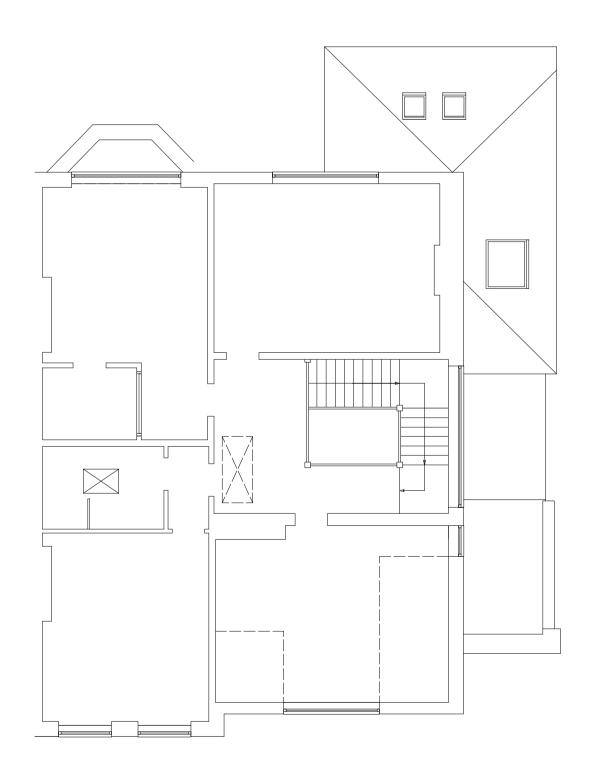

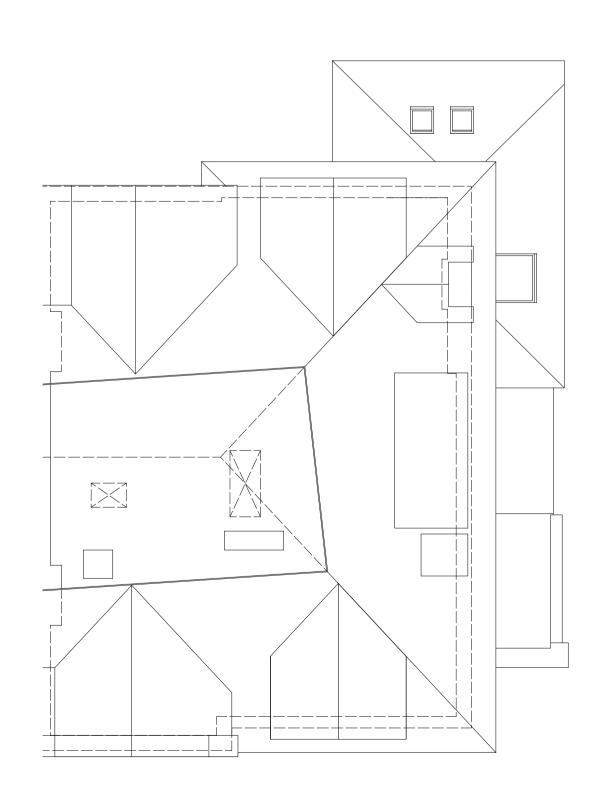

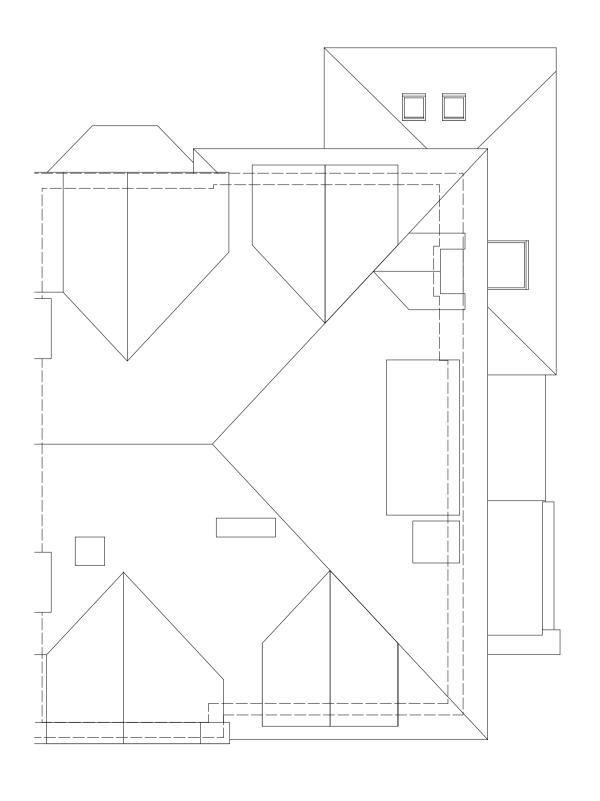


Existing roof plan


Important note © Copyright - Charlton Brown Architects Ltd

All dimensions in millimetres. Where dimensions are not given, drawings must not be scaled and the matter referred back to Charlton Brown Architects.

All dimensions and conditions are to be checked on site by the contractor prior to preparing drawings or commencing any work. The contractor is responsible for checking that there is no conflict between site dimensions and drawn dimensions.

In the event of any detail or dimensional conflict between Charlton Brown Architects drawings, the matter must be referred back to Charlton Brown Architects for clarification

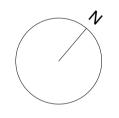

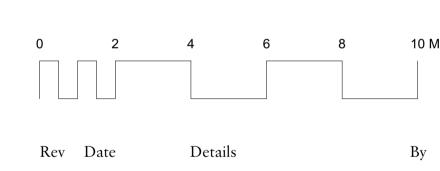

## Charlton Brown Architecture & Interiors

The Belvedere, 2 Back Lane, Hampstead, London, NW3 1HL

Telephone +44(0)20 7794 1234
Email office@charltonbrown.com
Website www.charltonbrown.com

19 Heath Drive NW3 7SL

Client	
Sam and Nigel Hikmet	
Project	

Drawing Title
Existing plans

Date	Drawn	Checked
09/08/2021	JK	JM

Scale 1:100

Issue Status

Planning

Project Number Drawing Number Revision

20086 EX-00-100