



second floor

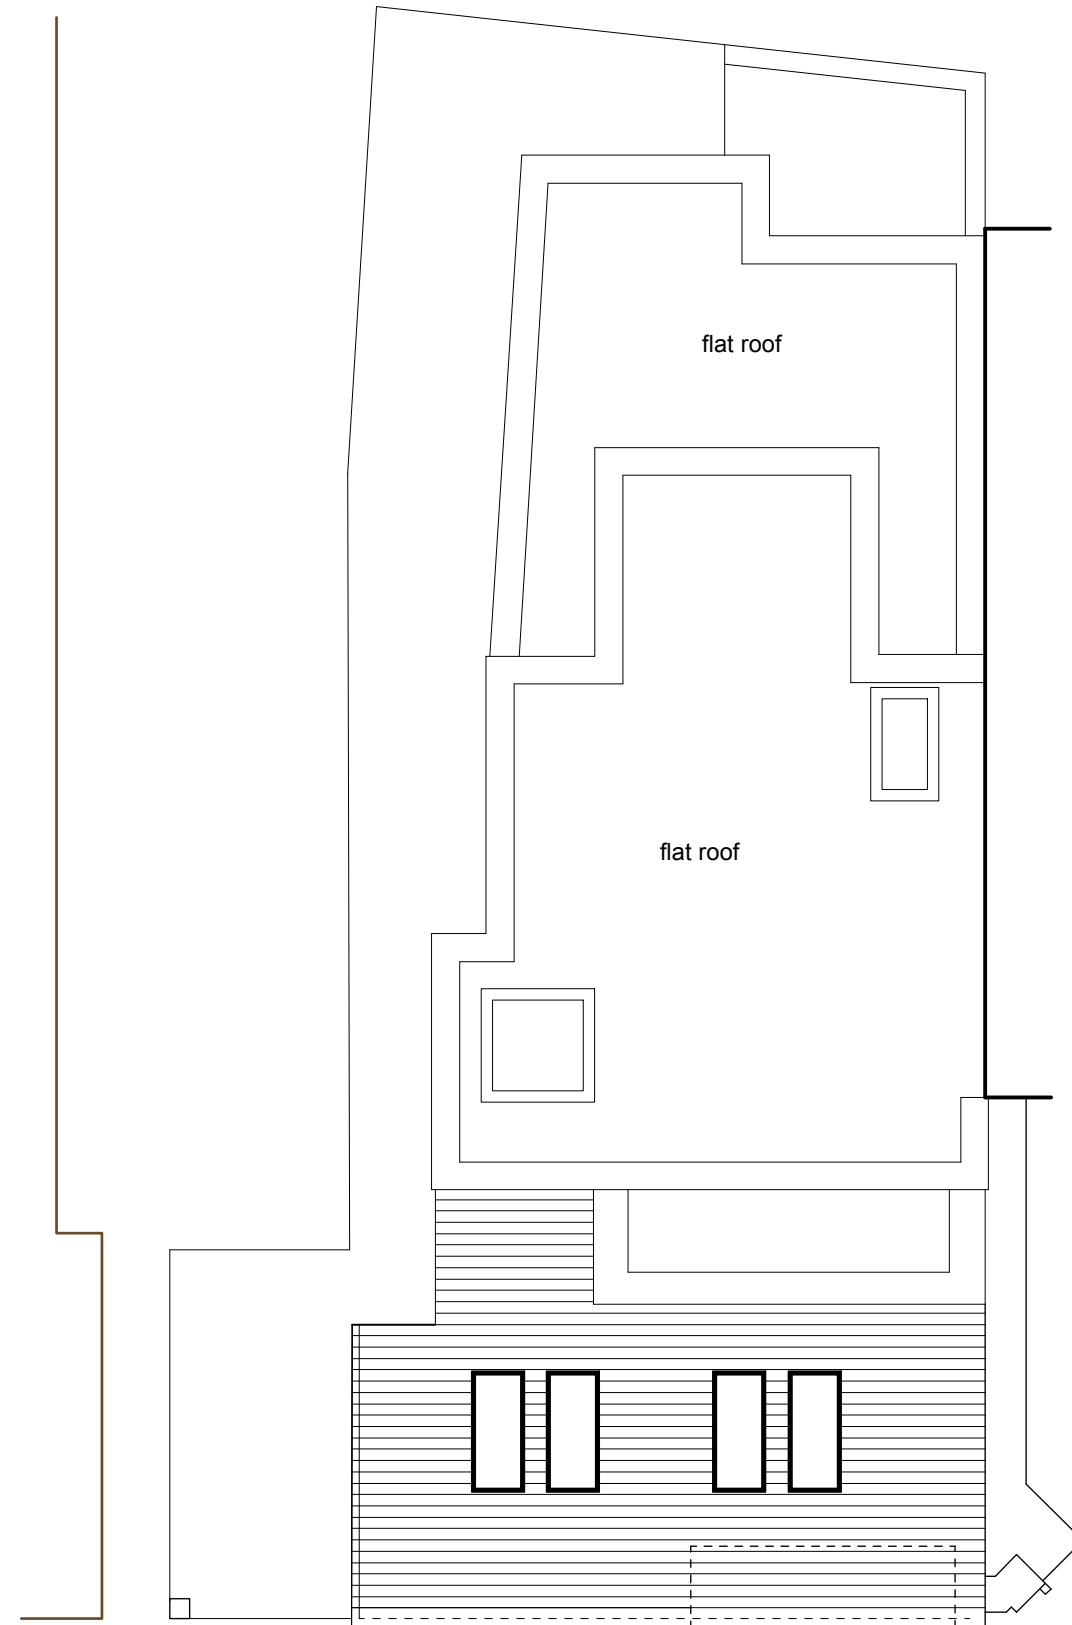

roof plan

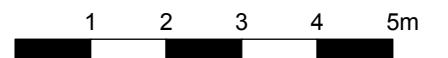

notes

revision

use figured dimensions only.
 copyright of design and drawing reserved.
 all dimensions must be confirmed on site prior to any
 construction work being undertaken.
 setting out to be approved before fabrication.
 * indicates site dimension.
 ** indicates a critical dimension.

client	Ms. C Martin		
project	Flat 4 14 West Cottages West End Lane NW6 1RJ		
title	Existing plan layouts		
drawing N°	Ma.01.101	rev	
drawn by		date	July 21
scale	1:100		

dkdesign

interior architecture and design
 18 burard road london nw6 1db
 t 020 7813 2945
 e dkdesignlondon@gmail.com