

REVISIONS	
REV	DATE
A	2021.09.03

REVISION NOTES:
 FOOTPRINT OF THE PROPOSED
 EXTENSION REDUCED, ROOF STORAGE
 BOX REMOVED



KEY

NOTES
 1. Do not scale from the drawing for site by the contractor and any dimensions to be reported to the client.
 2. All dimensions are in millimeters unless otherwise stated.
 3. Report all drawing errors, omissions and discrepancies to the architect.


KASIA WHITFIELD DESIGN

KASIAWHITFIELD@GMAIL.COM
 TEL: 07785053633
 M: 07785053633

2 QUICK-SWOOD
 LONDON NW3 3SJ

TITLE PROPOSED FIRST FLOOR PLAN

DATE	SCALE	STATUS
2021.03.08	1:50 @ A3	PLANNING
PROJECT NO.	DRAWING NO.	REVISION
Q2	PP1	A

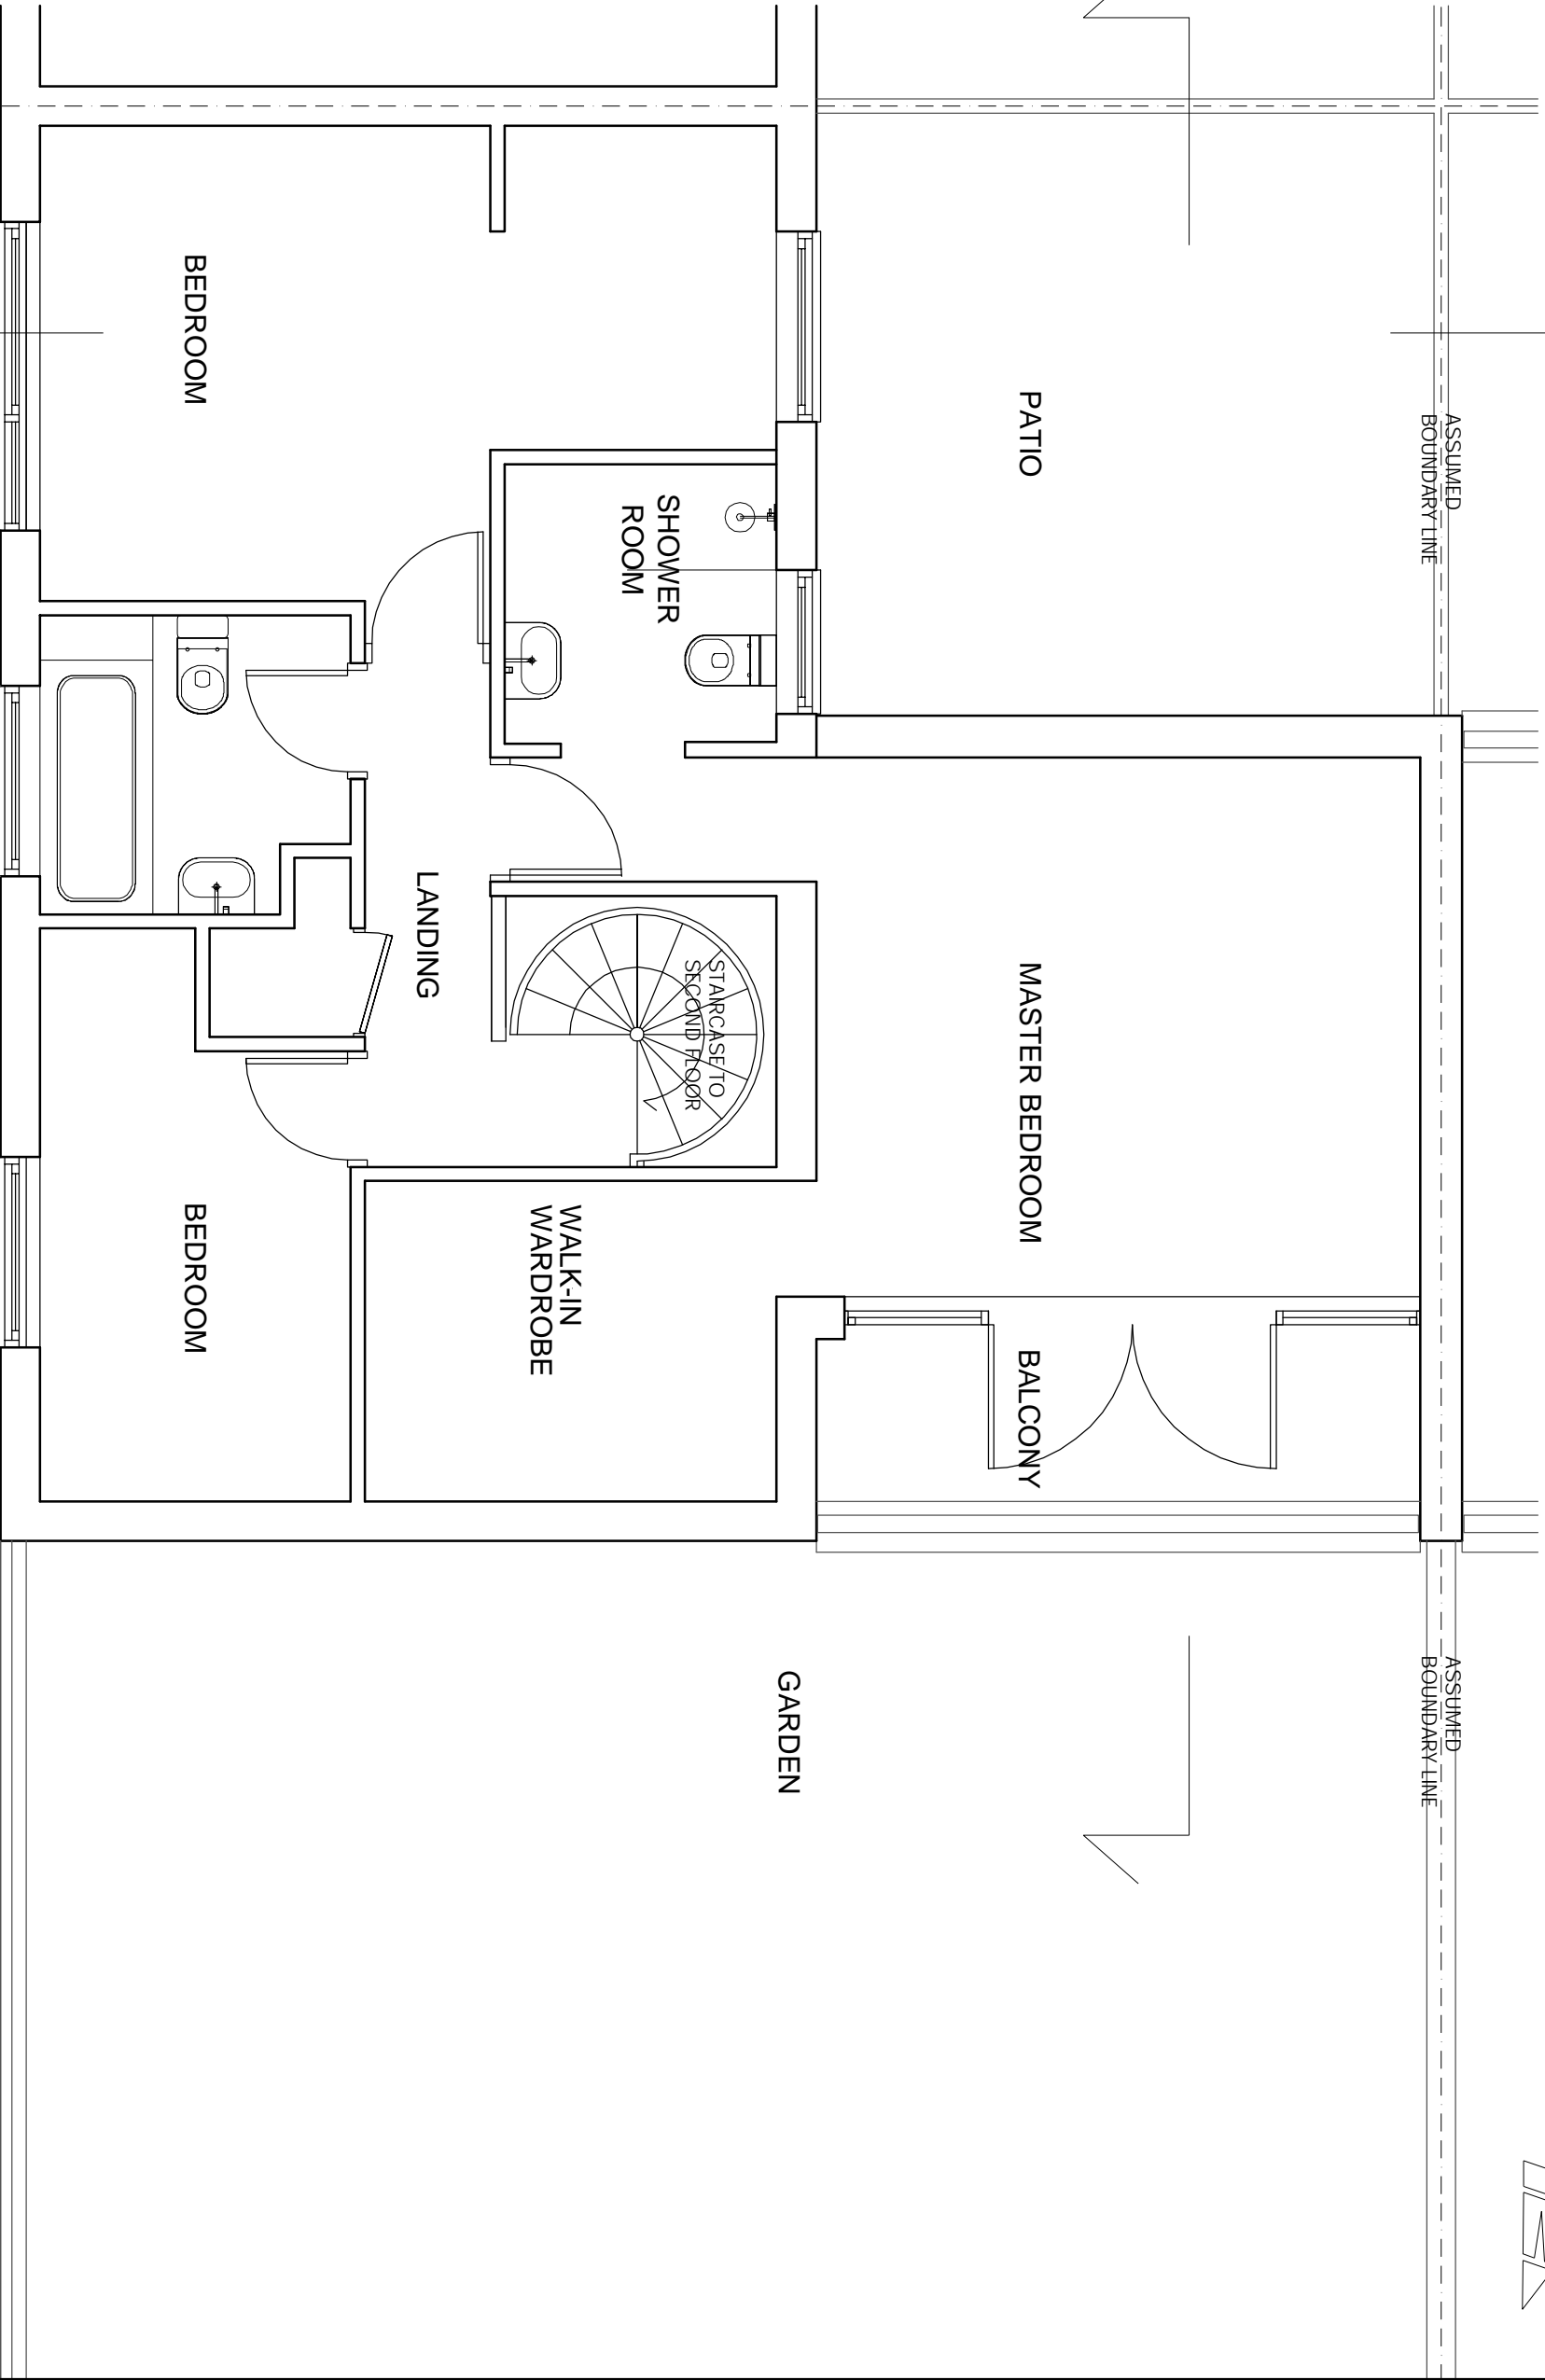

ASSUMED
BOUNDARY LINE

ASSUMED
BOUNDARY LINE

PATIO

MASTER BEDROOM

BALCONY

GARDEN

SHOWER
ROOM

WALK-IN
WARDROBE

LANDING

BEDROOM

BEDROOM

ASSUMED
BOUNDARY LINE

0m

5m

PAVEMENT

STARCASE TO
SECOND FLOOR