

Information contained within this drawing is the sole copyright of Atelier Gooch Ltd. and is not to be reproduced without express permission. No implied licence exists. This drawing not to be used for land transfer or valuation purposes. All dimensions & levels are to be checked on site by the contractor. Issued for purposes indicated only. Drawing errors and omissions to be reported to the architect.

Revisions
PL1 03/09/2021 Issued for planning

Notes
Boundary line


Client
Private Client
Project
65 Frogna

Project Number
0934

ateliergooch
20 Red Lion Street, Hadden, London, WC1R 4PS
+44 (0) 7985 524 080
studio@ateliergooch.com
ateliergooch.com


Drawing Title
Existing Site Plan

Status Planning	Drawn AWW	Checked MM
Scale 1:200@A3	Date 28/7/21	Revision
Drawing Number 0934-EX-S		PL1

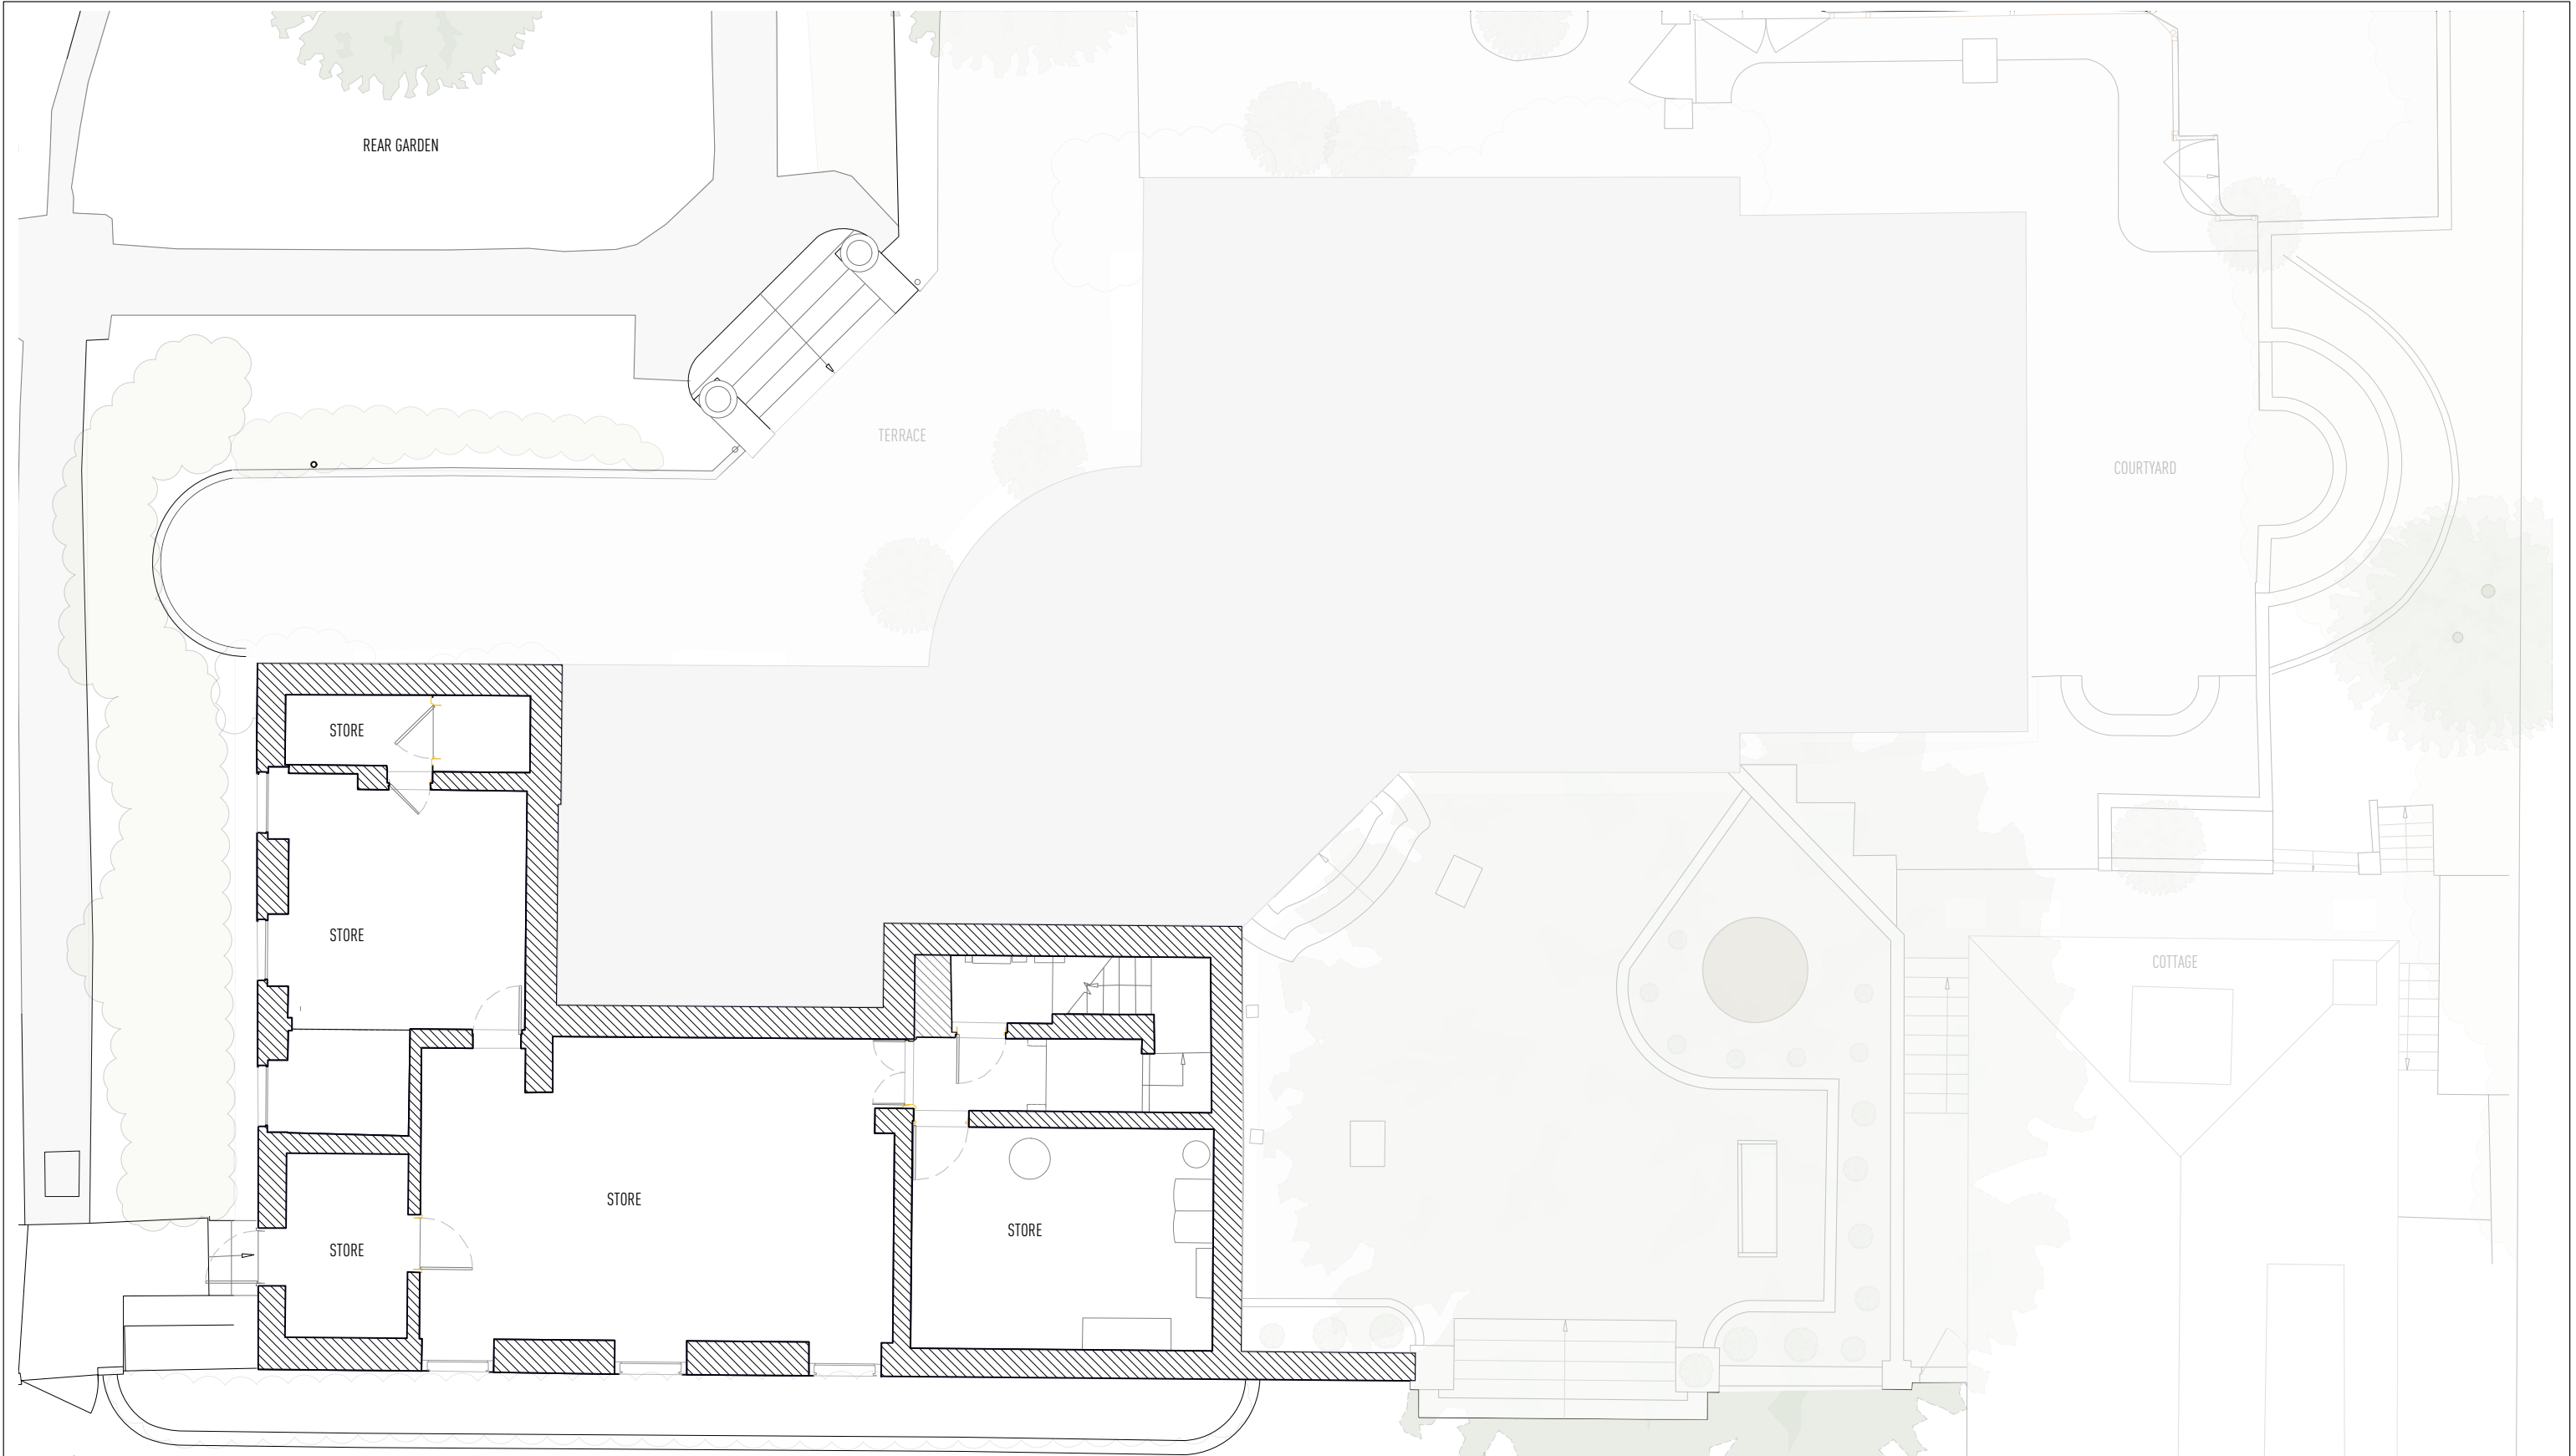

01 - Existing Lower Ground Floor Plan

1:100 @ A3

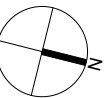

Information contained within this drawing is the sole copyright of Atelier Gooch Ltd. and is not to be reproduced without express permission. No implied licence exists. This drawing not to be used for land transfer or valuation purposes. All dimensions & levels are to be checked on site by the contractor. Issued for purposes indicated only. Drawing errors and omissions to be reported to the architect.

Revisions		Notes
PL1	03/09/2021	Issued for planning


Client		Private Client	
Project		65 Frognaal	
Project Number		0934	
Drawing Title			
Main House			
Existing Lower Ground Floor Plan			

ateliergooch
20 Red Lion Street, Huddersfield, West Yorkshire, WF1 4PS
+44 (0) 7985 524 080
studio@ateliergooch.com
ateliergooch.com



01 - Existing Ground Floor Plan

1:100 @ A3

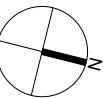


Information contained within this drawing is the sole copyright of Atelier Gooch Ltd. and is not to be reproduced without express permission. No implied licence exists. This drawing not to be used for land transfer or valuation purposes. All dimensions & levels are to be checked on site by the contractor. Issued for purposes indicated only. Drawing errors and omissions to be reported to the architect.


Revisions	Notes
PL1 03/09/2021 Issued for planning	

Client	Private Client	Project Number	0934
Project	65 Frogna		
Drawing Title	Main House Existing Ground Floor Plan	Status	Planning
Scale	1:100@A3	Drawn	AWW
Drawing Number	0934-MH-EX-GA00	Checked	MM
		Date	2/3/21
		Revision	

ateliergooch
20 Red Lion Street, Hatfield, London, WC1R 4PS
+44 (0) 7985 524 080
studio@ateliergooch.com
ateliergooch.com

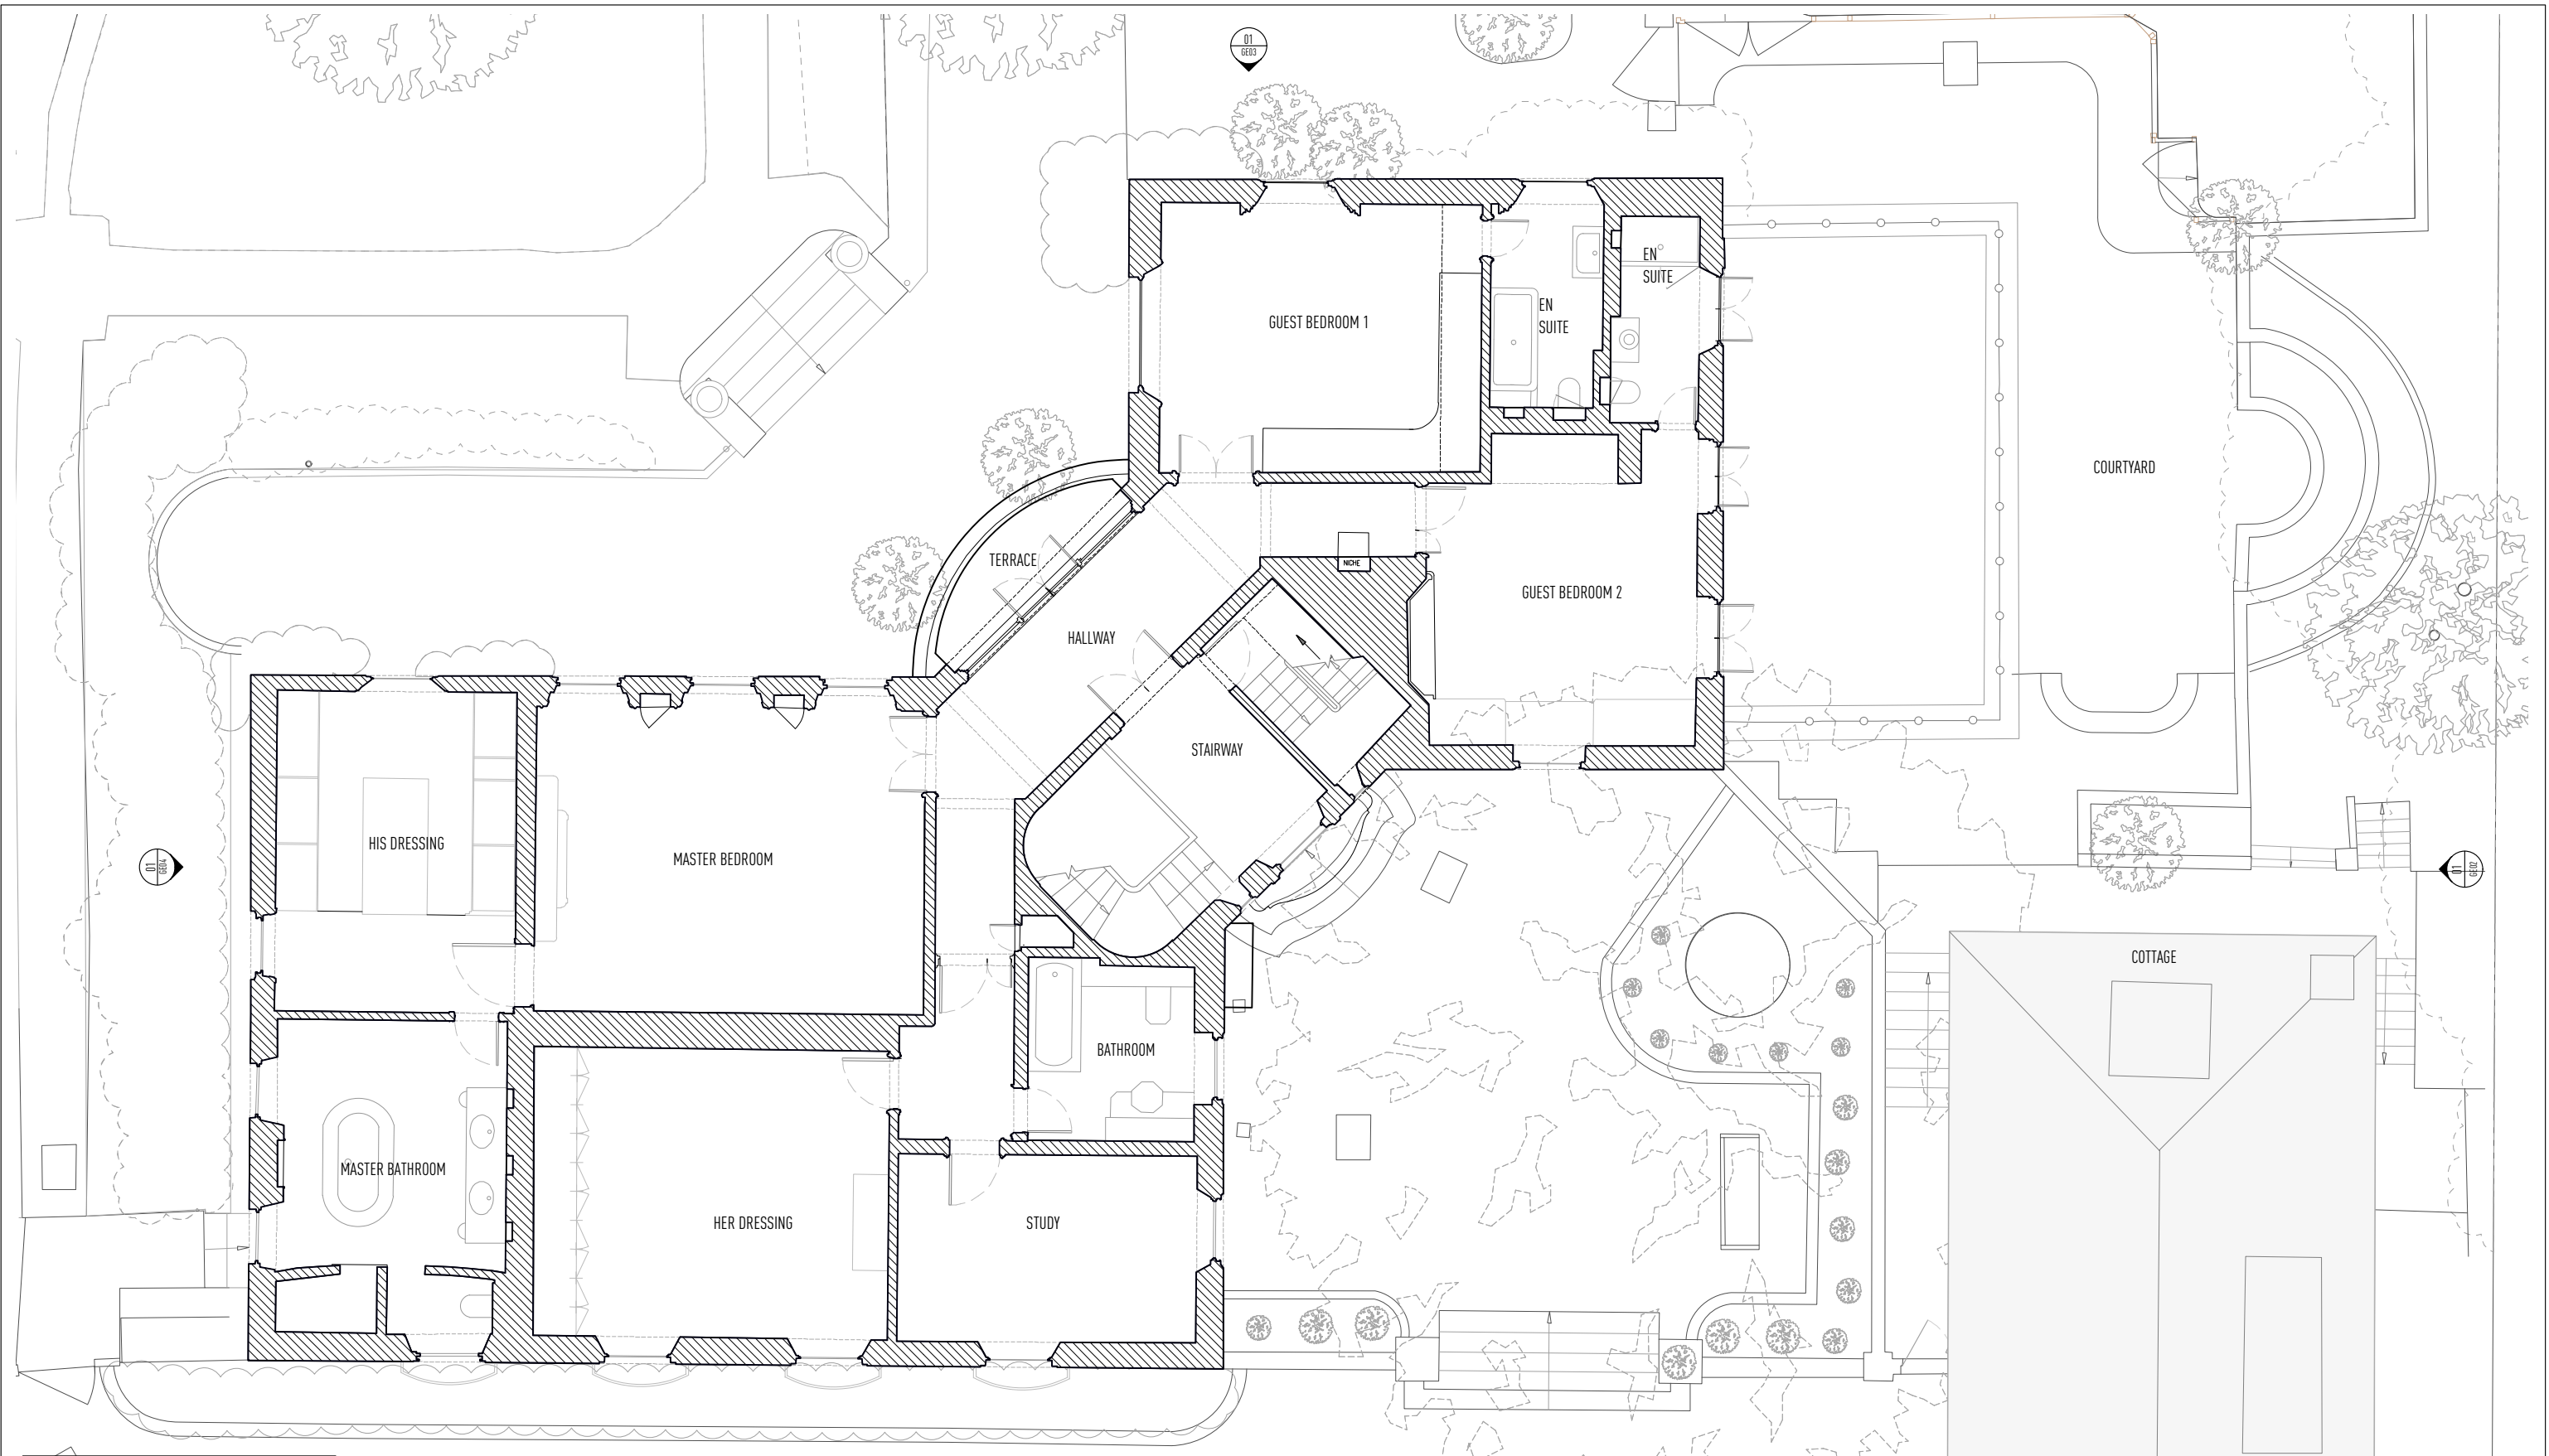

01 - Existing First Floor Plan
1:100 @ A3

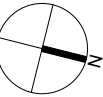


Information contained within this drawing is the sole copyright of Atelier Gooch Ltd. and is not to be reproduced without express permission. No implied licence exists. This drawing not to be used for land transfer or valuation purposes. All dimensions & levels are to be checked on site by the contractor. Issued for purposes indicated only. Drawing errors and omissions to be reported to the architect.


Revisions	Notes
PL1 03/09/2021 Issued for planning	

Client	Private Client	Project Number	0934
Project	65 Frogna		
Drawing Title	Main House Existing First Floor Plan	Status	Planning
Scale	1:100@A3	Drawn	AWW
Drawing Number	0934-MH-EX-GA01	Checked	MM
		Date	2/3/21
		Revision	

ateliergooch
20 Red Lion Street, Hatfield, London, WC1R 4PS
+44 (0) 7985 524 080
studio@ateliergooch.com
ateliergooch.com

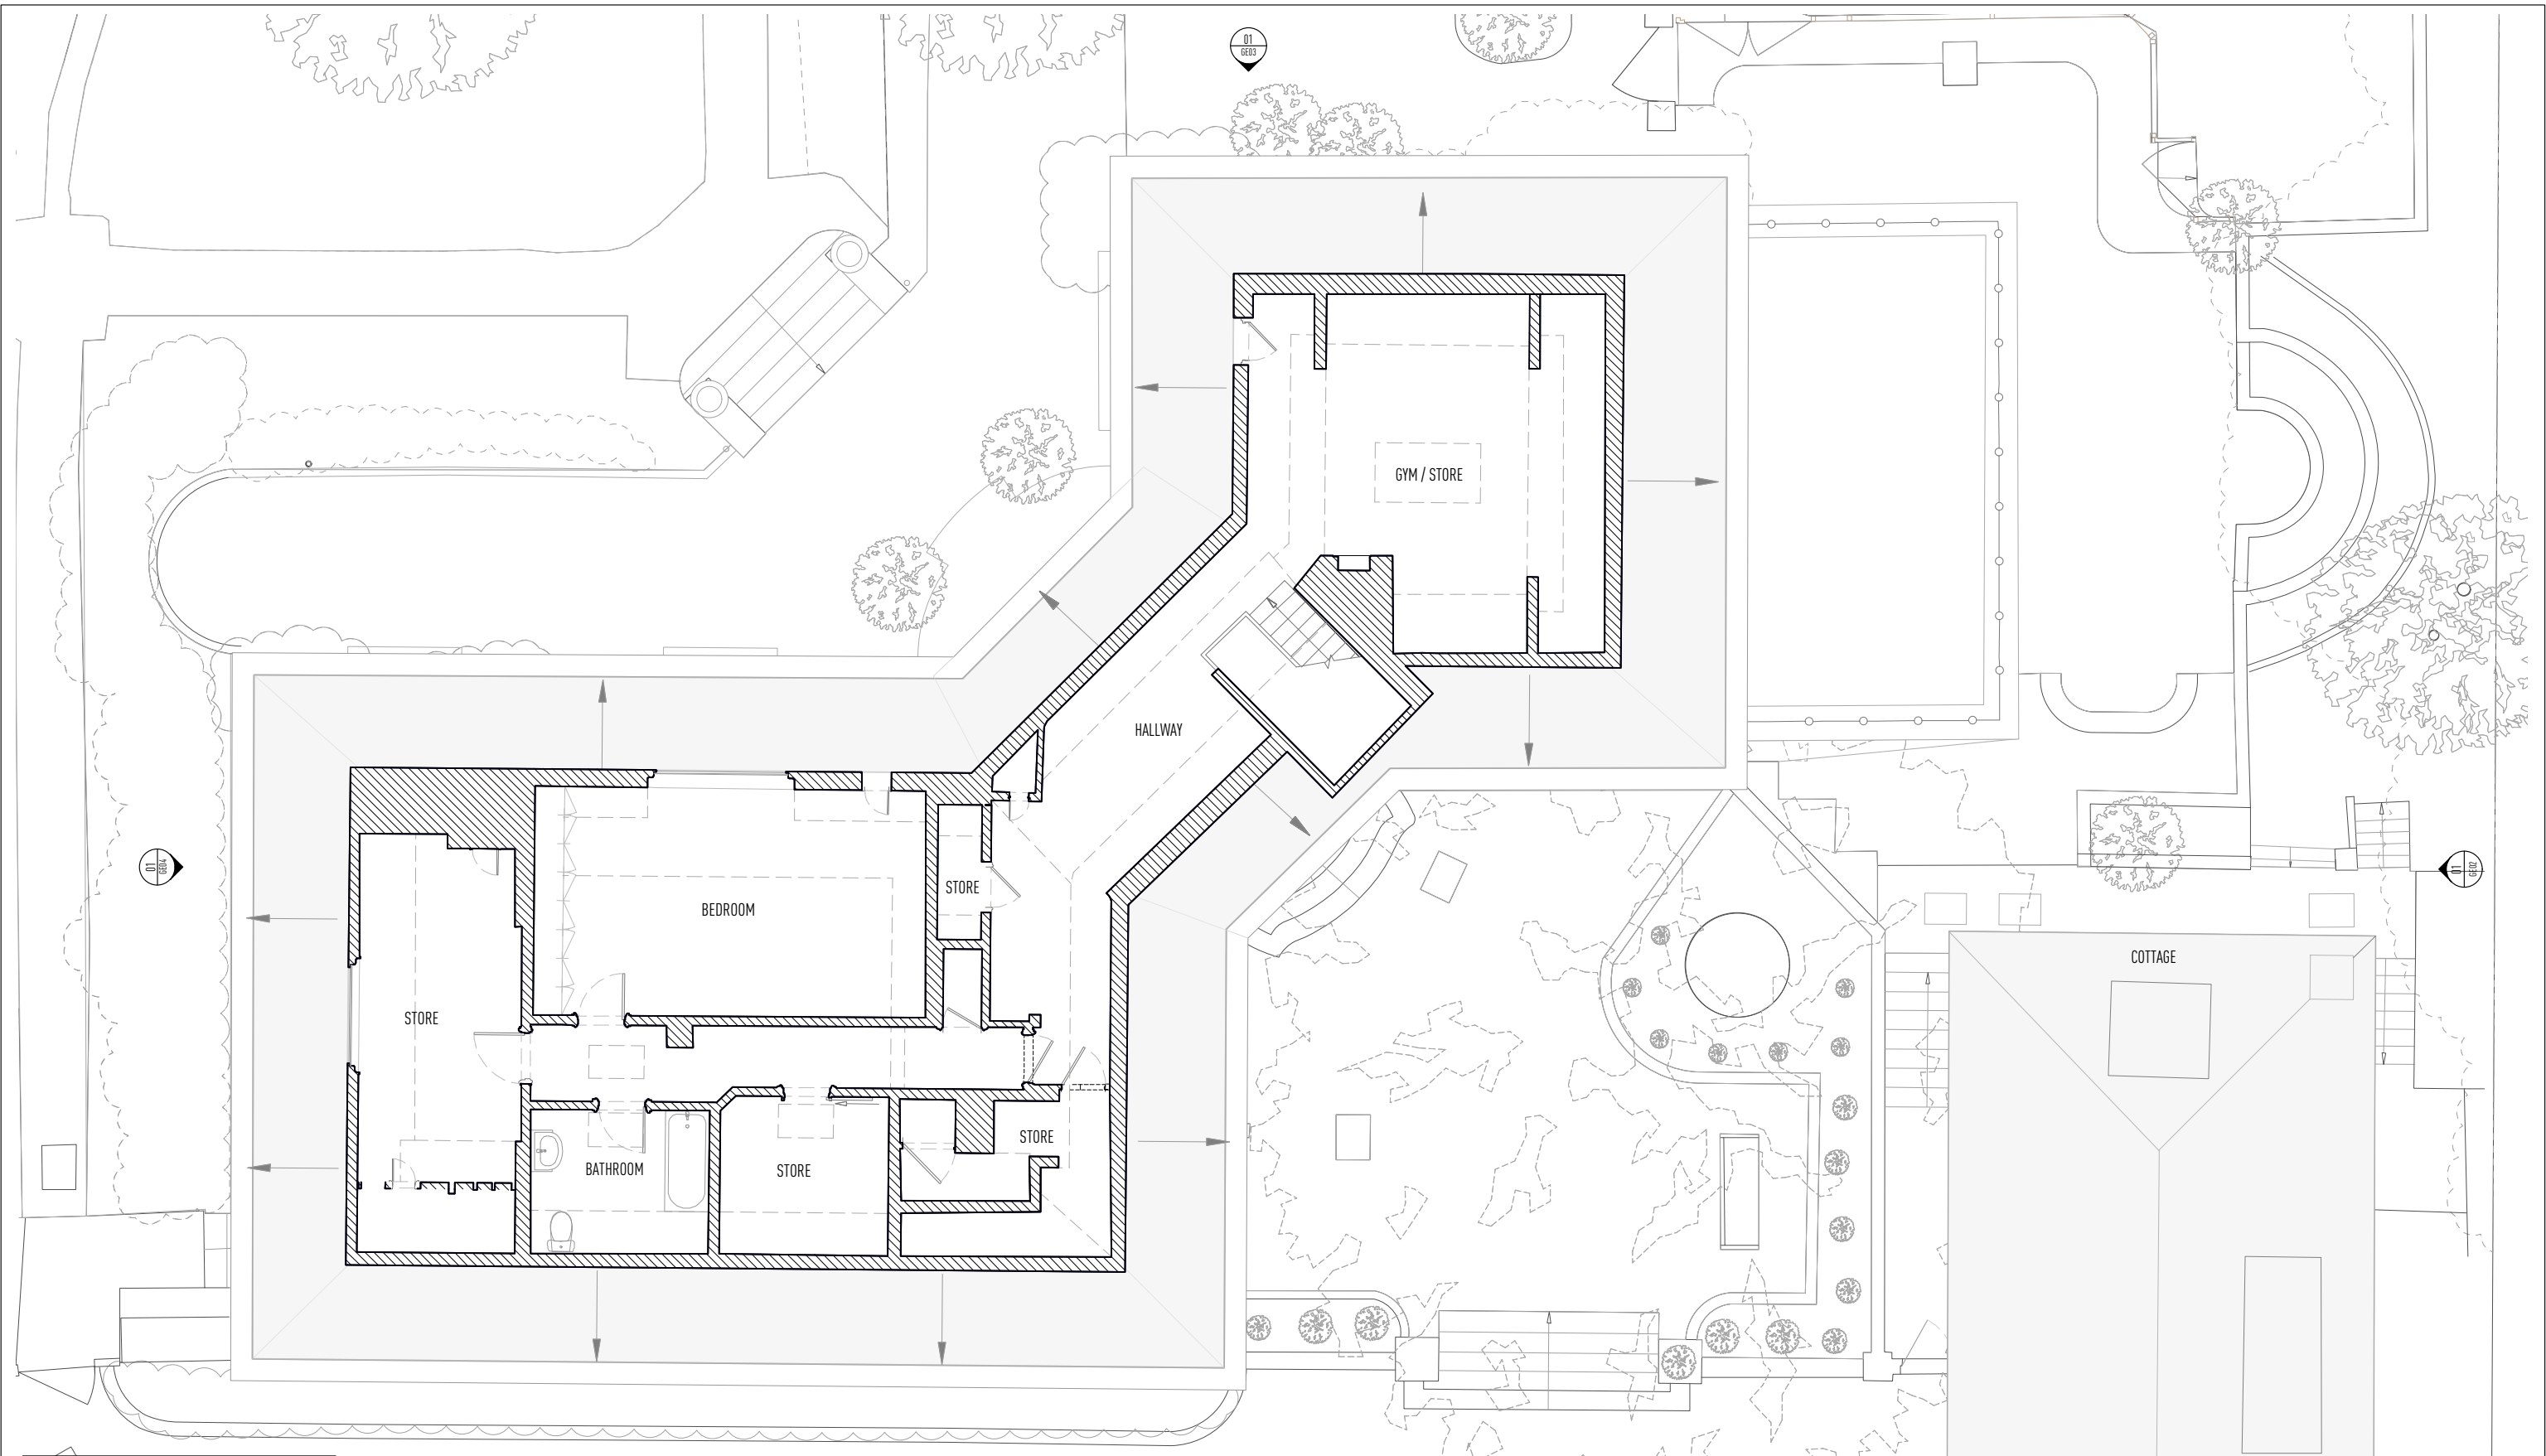

01 - Existing Second Floor Plan
1:100 @ A3

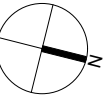


Information contained within this drawing is the sole copyright of Atelier Gooch Ltd. and is not to be reproduced without express permission. No implied licence exists. This drawing not to be used for land transfer or valuation purposes. All dimensions & levels are to be checked on site by the contractor. Issued for purposes indicated only. Drawing errors and omissions to be reported to the architect.


Revisions	Notes
PL1 03/09/2021 Issued for planning	

Client	Private Client	Project Number	0934
Project	65 Frogna		
Drawing Title	Main House Existing Second Floor Plan	Status	Planning
Scale	1:100@A3	Drawn	AWW
Drawing Number	0934-MH-EX-GA02	Checked	MM
		Date	2/3/21
		Revision	

ateliergooch
20 Red Lion Street, Haldon, London, WC1R 4PS
+44 (0) 7985 524 080
studio@ateliergooch.com
ateliergooch.com

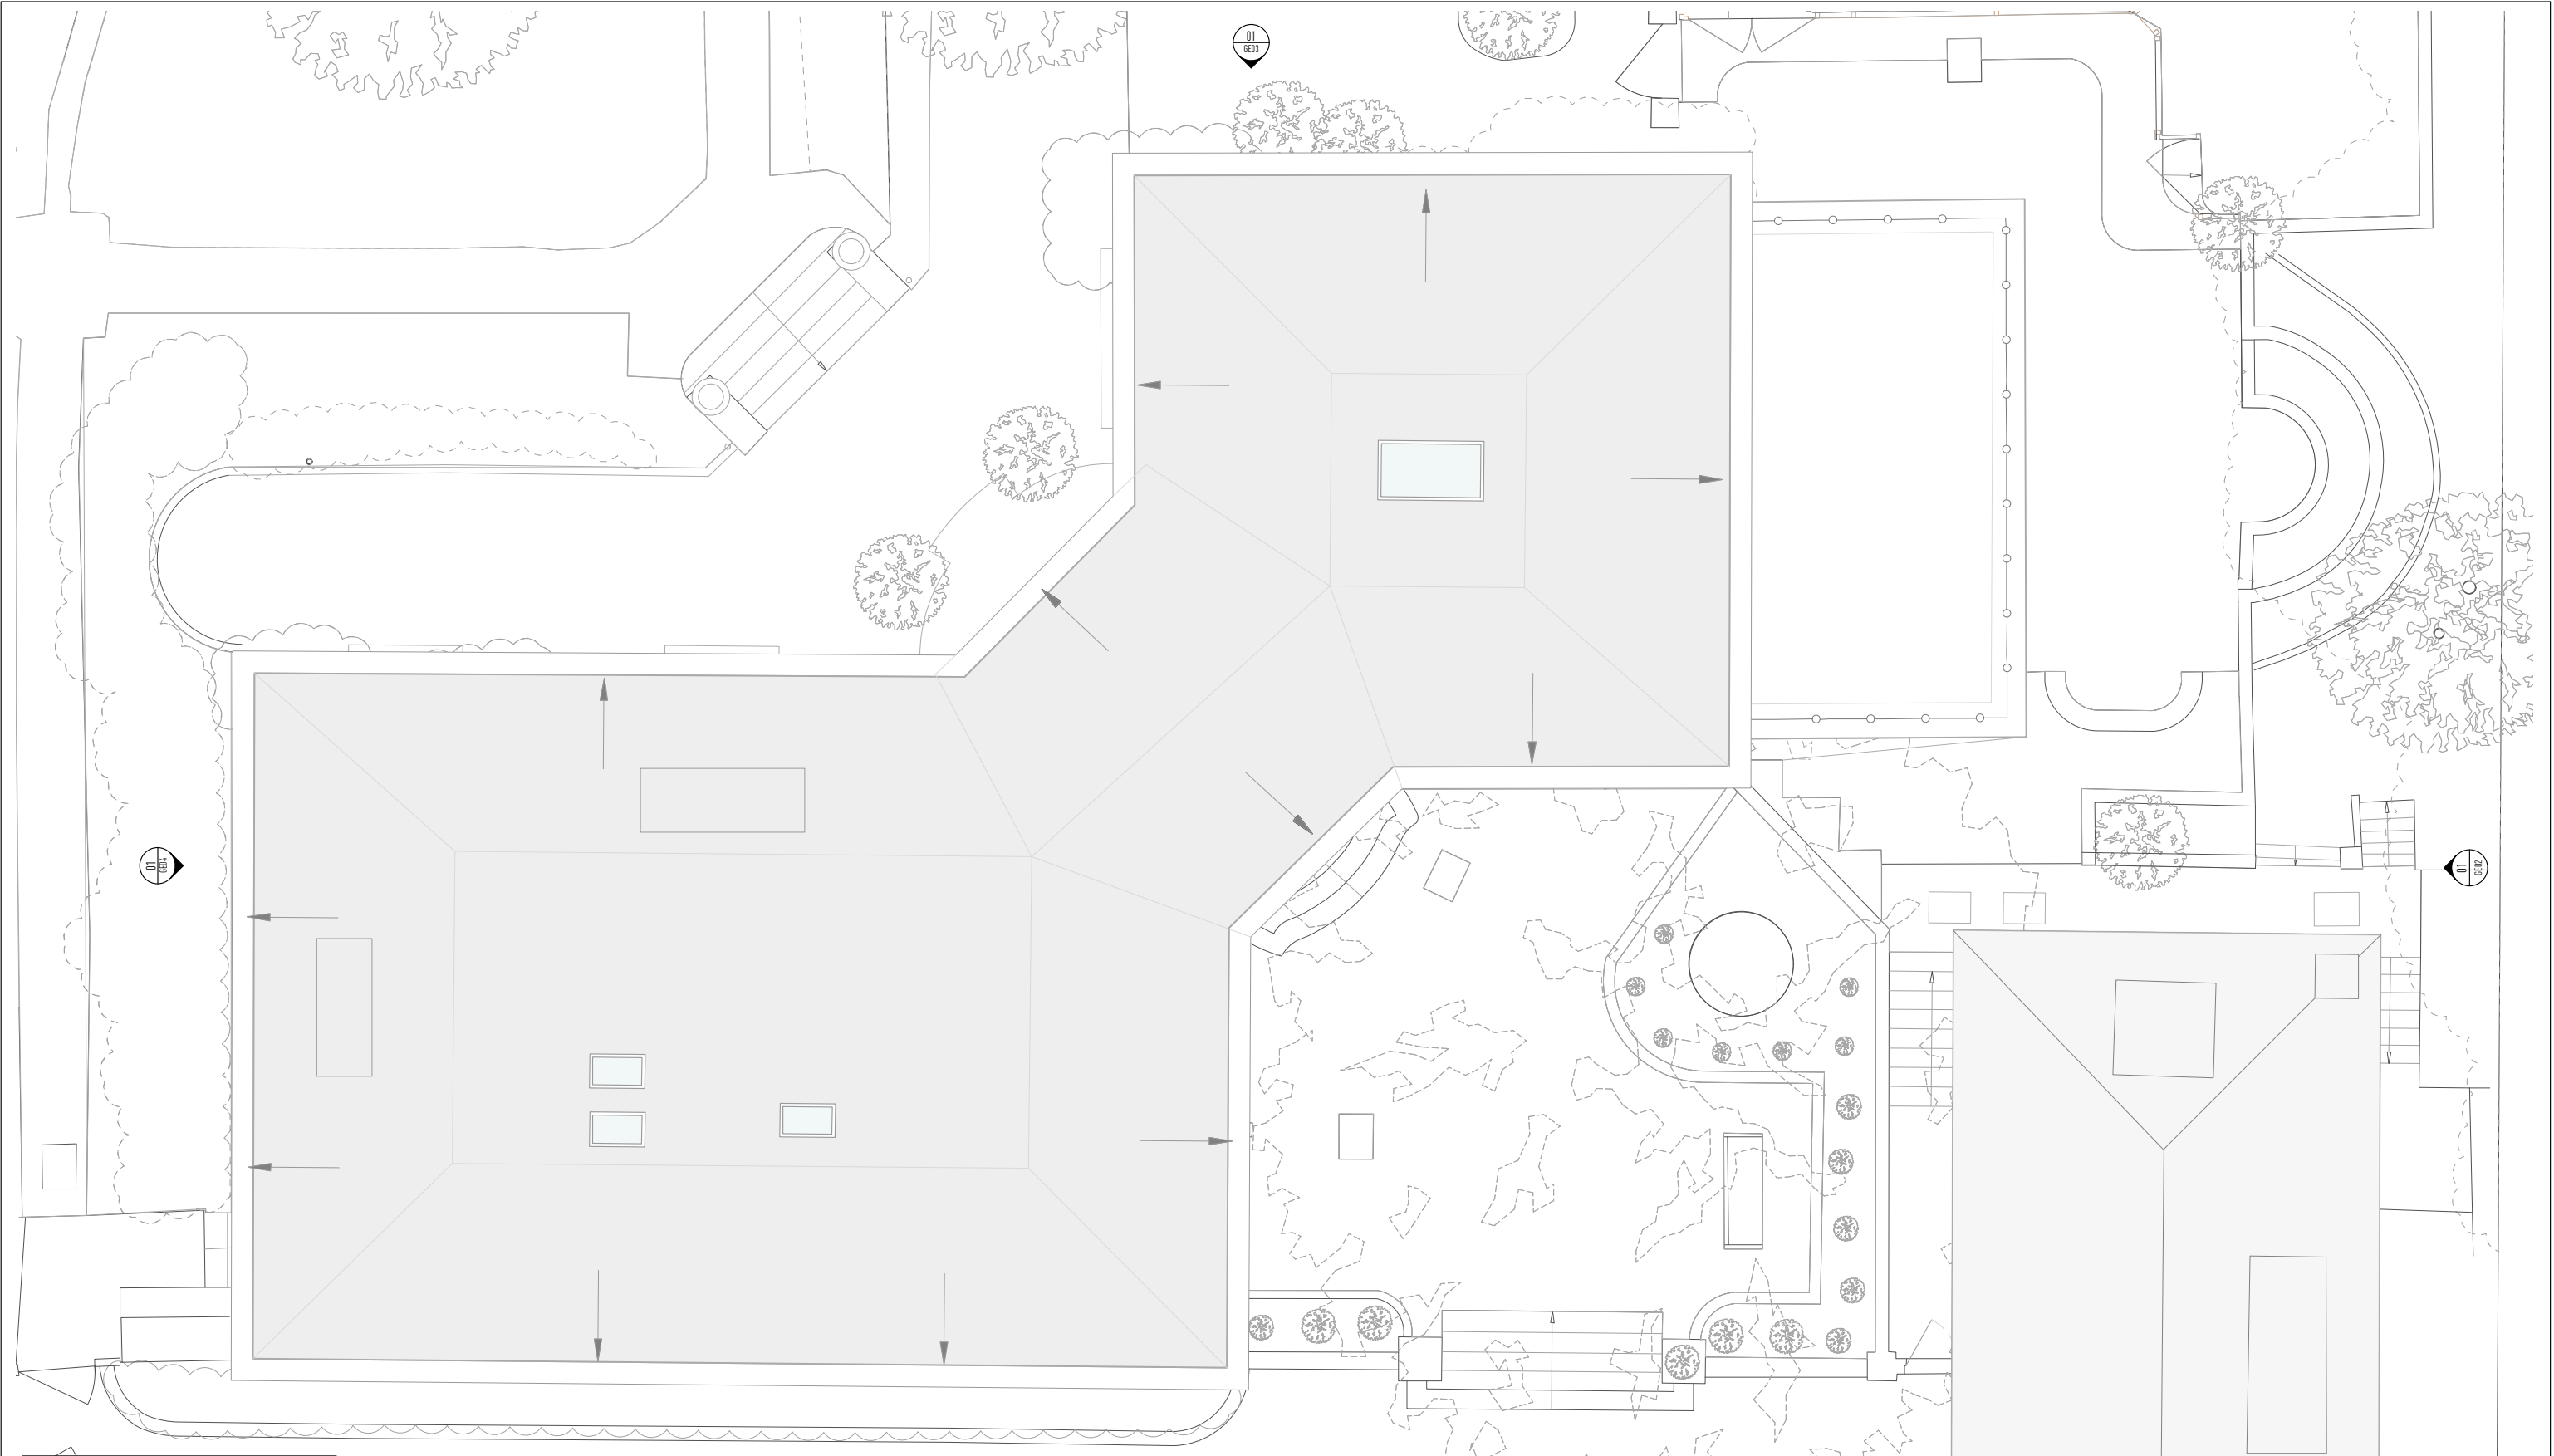

01 - Existing Roof Plan
1:100 @ A3

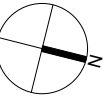

Information contained within this drawing is the sole copyright of Atelier Gooch Ltd. and is not to be reproduced without express permission. No implied licence exists. This drawing not to be used for land transfer or valuation purposes. All dimensions & levels are to be checked on site by the contractor. Issued for purposes indicated only. Drawing errors and omissions to be reported to the architect.

Revisions	Notes
PL1 03/09/2021 Issued for planning	

Client	Private Client	Project Number	0934
Project	65 Frogna		
Drawing Title	Main House Existing Second Floor Plan	Status	Planning
Scale	1:100@A3	Drawn	AWW
Drawing Number	0934-MH-EX-GARF	Checked	MM
		Date	2/3/21
		Revision	

ateliergooch
20 Red Lion Street, Huddersfield, West Yorkshire, WF1R 4PS
+44 (0) 7985 524 080
studio@ateliergooch.com
ateliergooch.com