




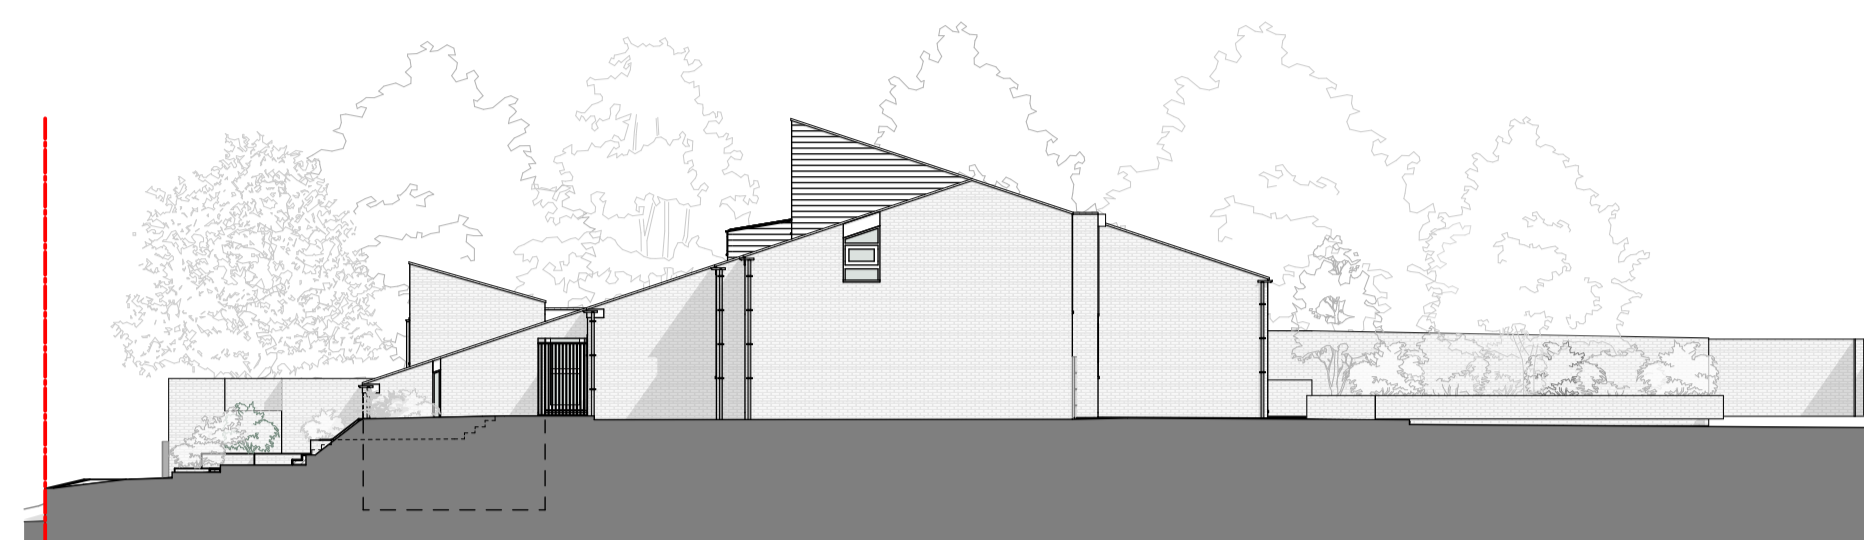

SCALE 1:50

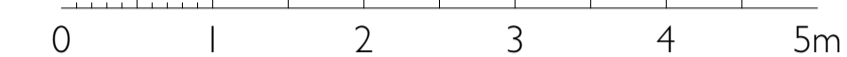

SIDE SOUTH-EAST ELEVATION SCALE 1:200

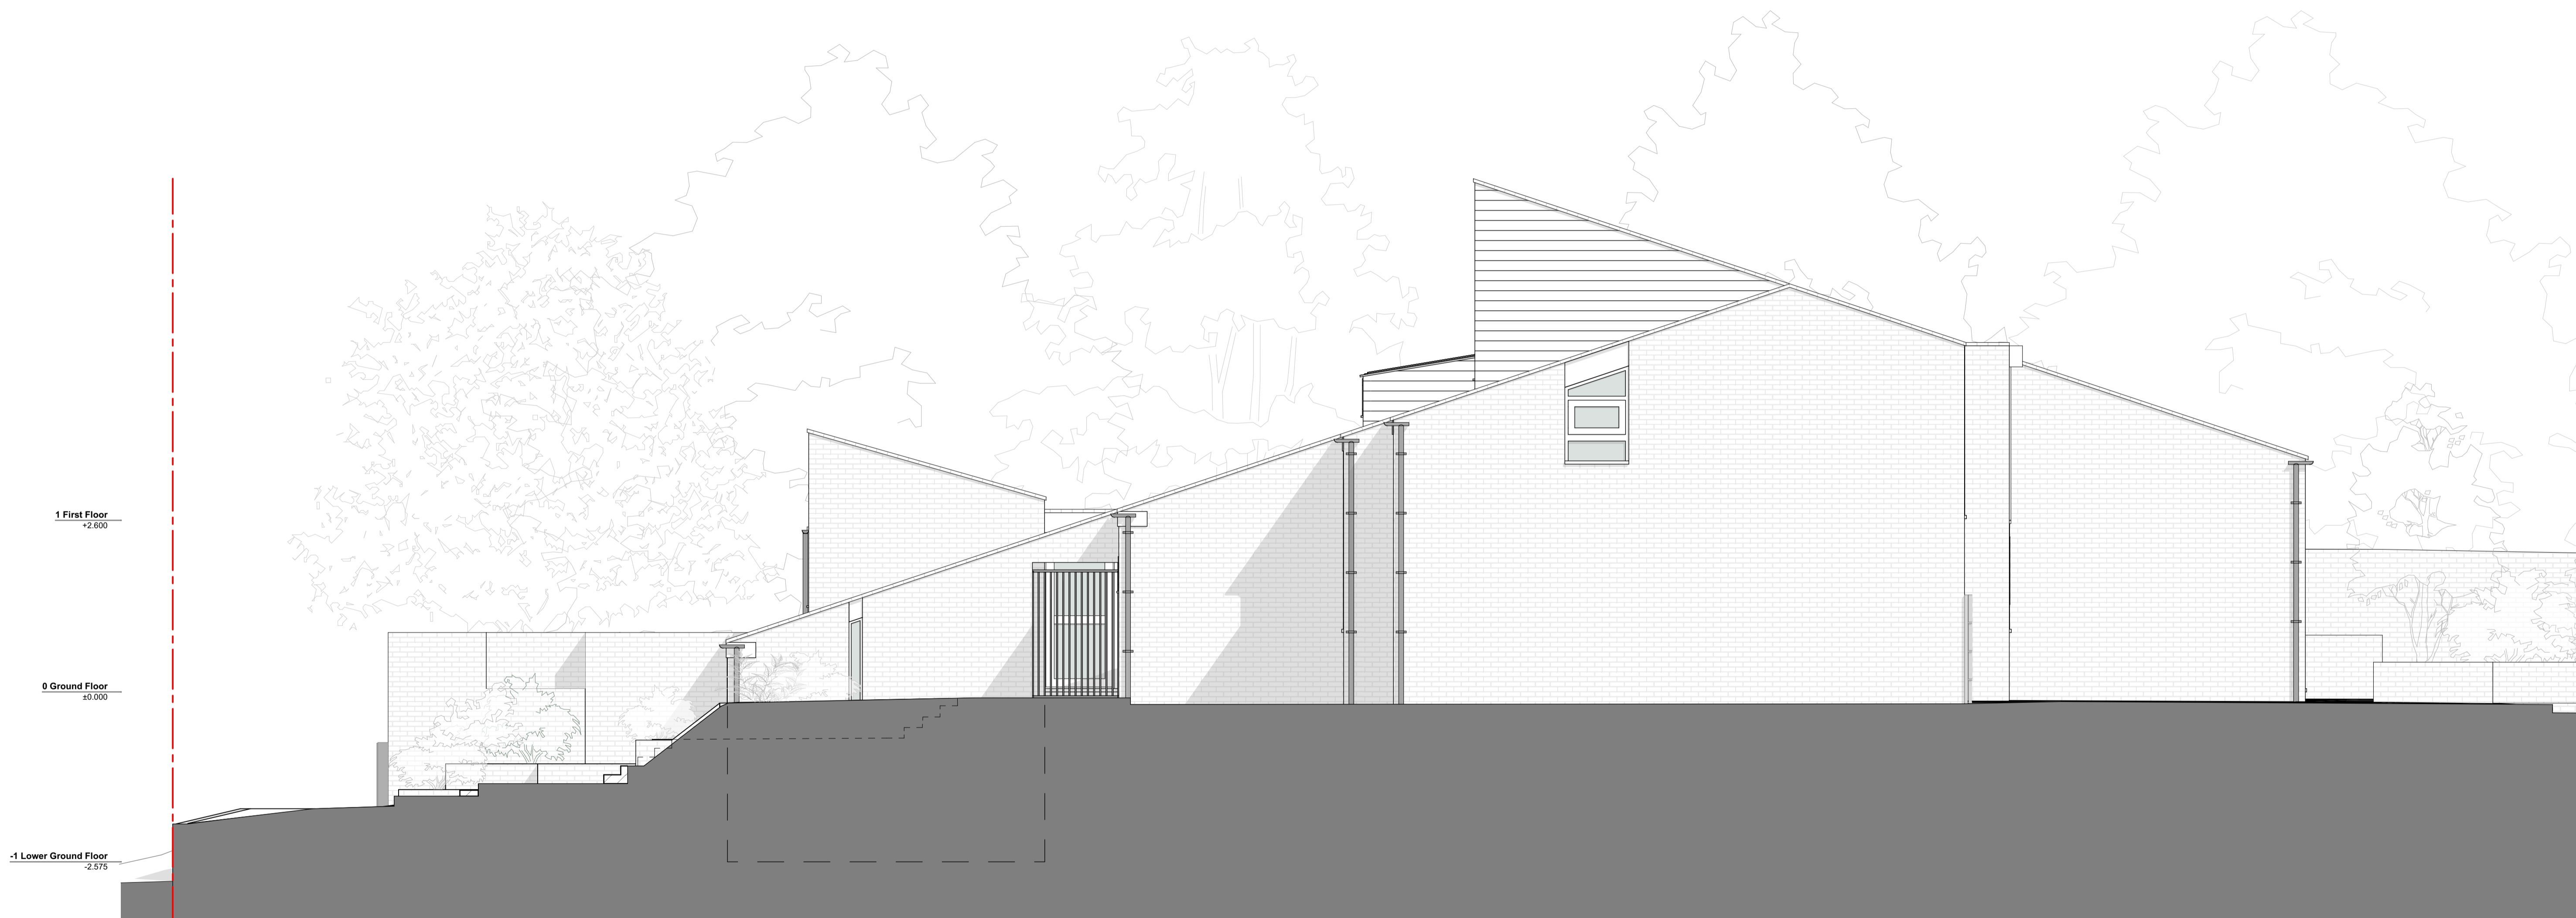

SIDE SOUTH-EAST ELEVATION SCALE 1:50

### PLANNING

PROJECT  
50 Redington Road, London NW3 7RS  
External and internal alterations to existing single family dwelling  
CLIENT  
Mr. Marcus Donn

SCALE 1:50 @ A1	DATE 09/08/21	DRAWN BY OF	APPROVED BY EM
--------------------	------------------	----------------	-------------------

DRAWING  
Existing Side SE Elevation

Purpose: PROJECT NO / DRAWING NO 12102/P009	REVISION
---	----------