



Disclaimer and Notes
 Do not scale this drawing. All dimensions should be checked on site. Any discrepancy found between this drawing, site and any other document should be referred immediately to Fresson and Tee. All drawings should be read in conjunction with all other contract documents and specifications and all other consultants drawings.
 Copying or reproduction of this drawing without the written permission of Fresson and Tee is not permitted. Copyright is Reserved.
 The PDF hard copy accompanying the CAD data is legal transmission of information. The electronic copies are issued only for convenience of use and record of original file. No liability for the accuracy or for any consequence resulting from the use, additions or alteration of information is accepted by Fresson and Tee.
 Title plan at 1:250 and North point is up

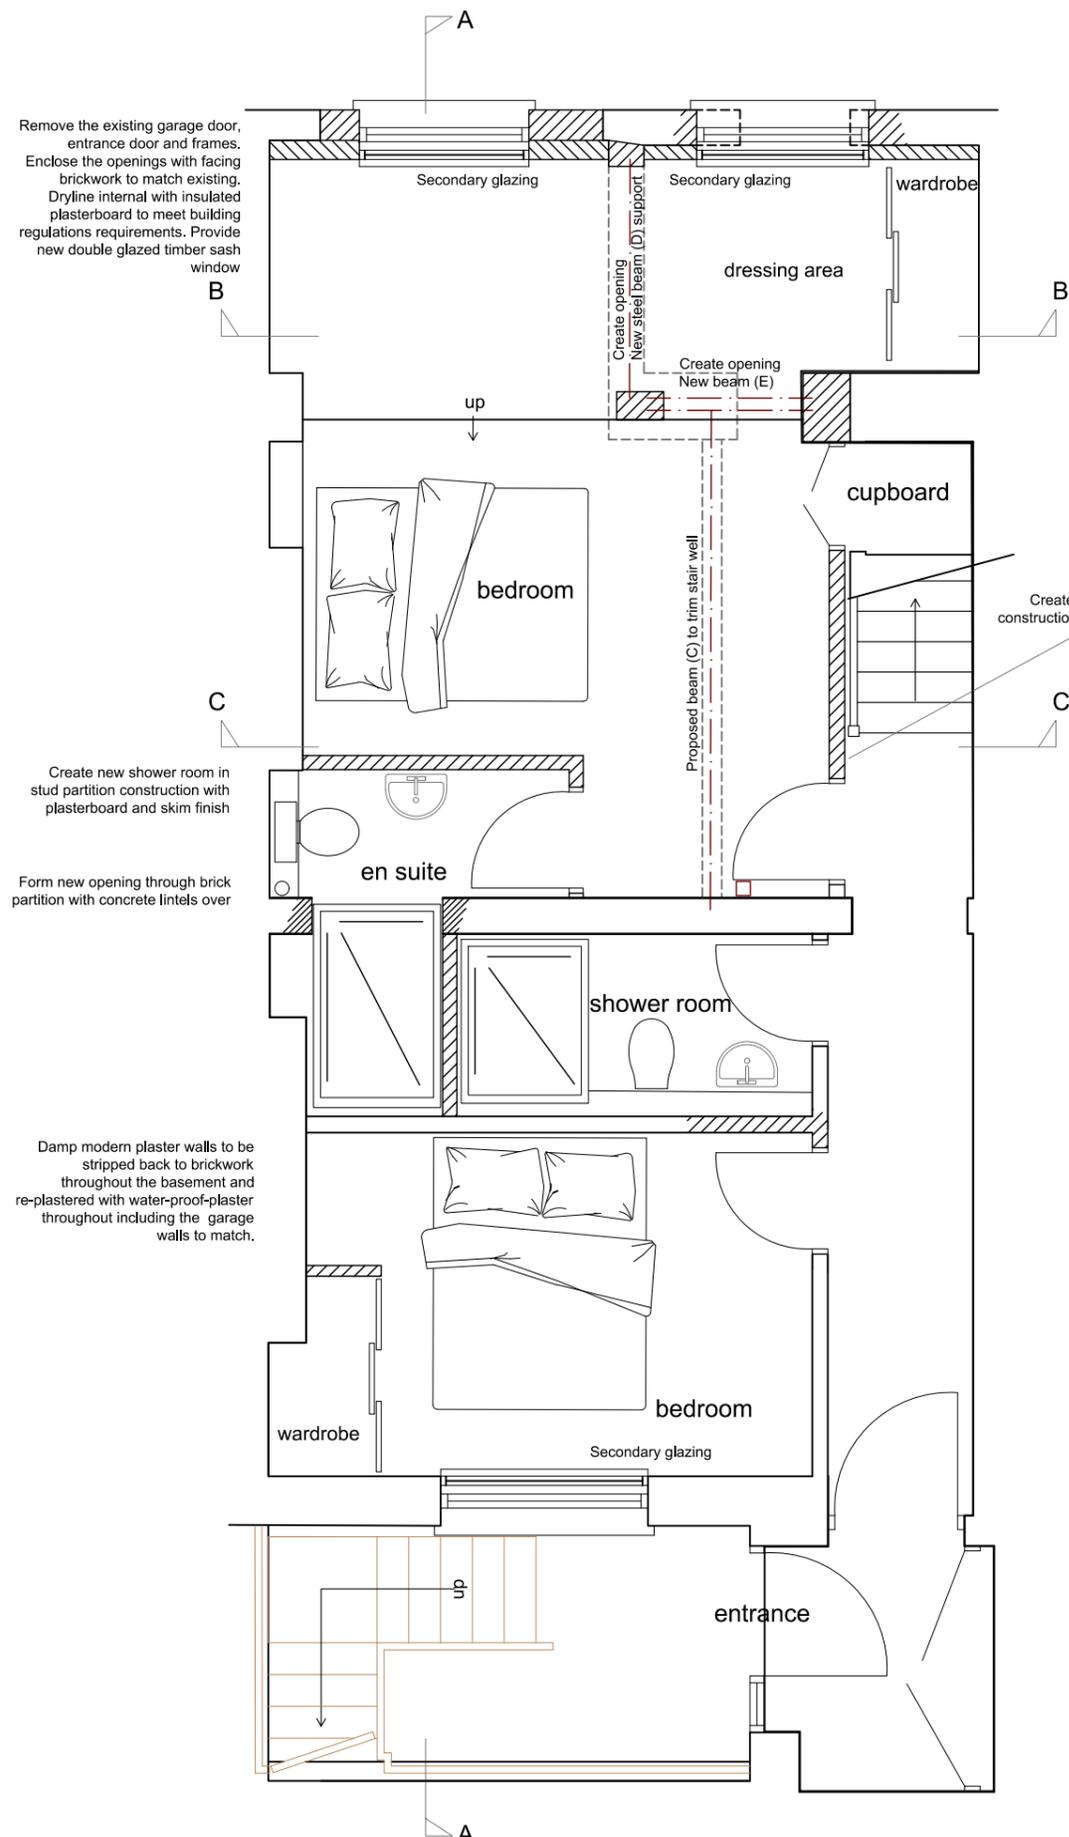

Basement Floor

Form new opening with steelwork frame to support the upper floors structure. Projections retained to indicate where the wall was originally located. The steel beam and support are constructed off centre due to the existing ground floor spine wall not fully aligning with the basement spine wall.

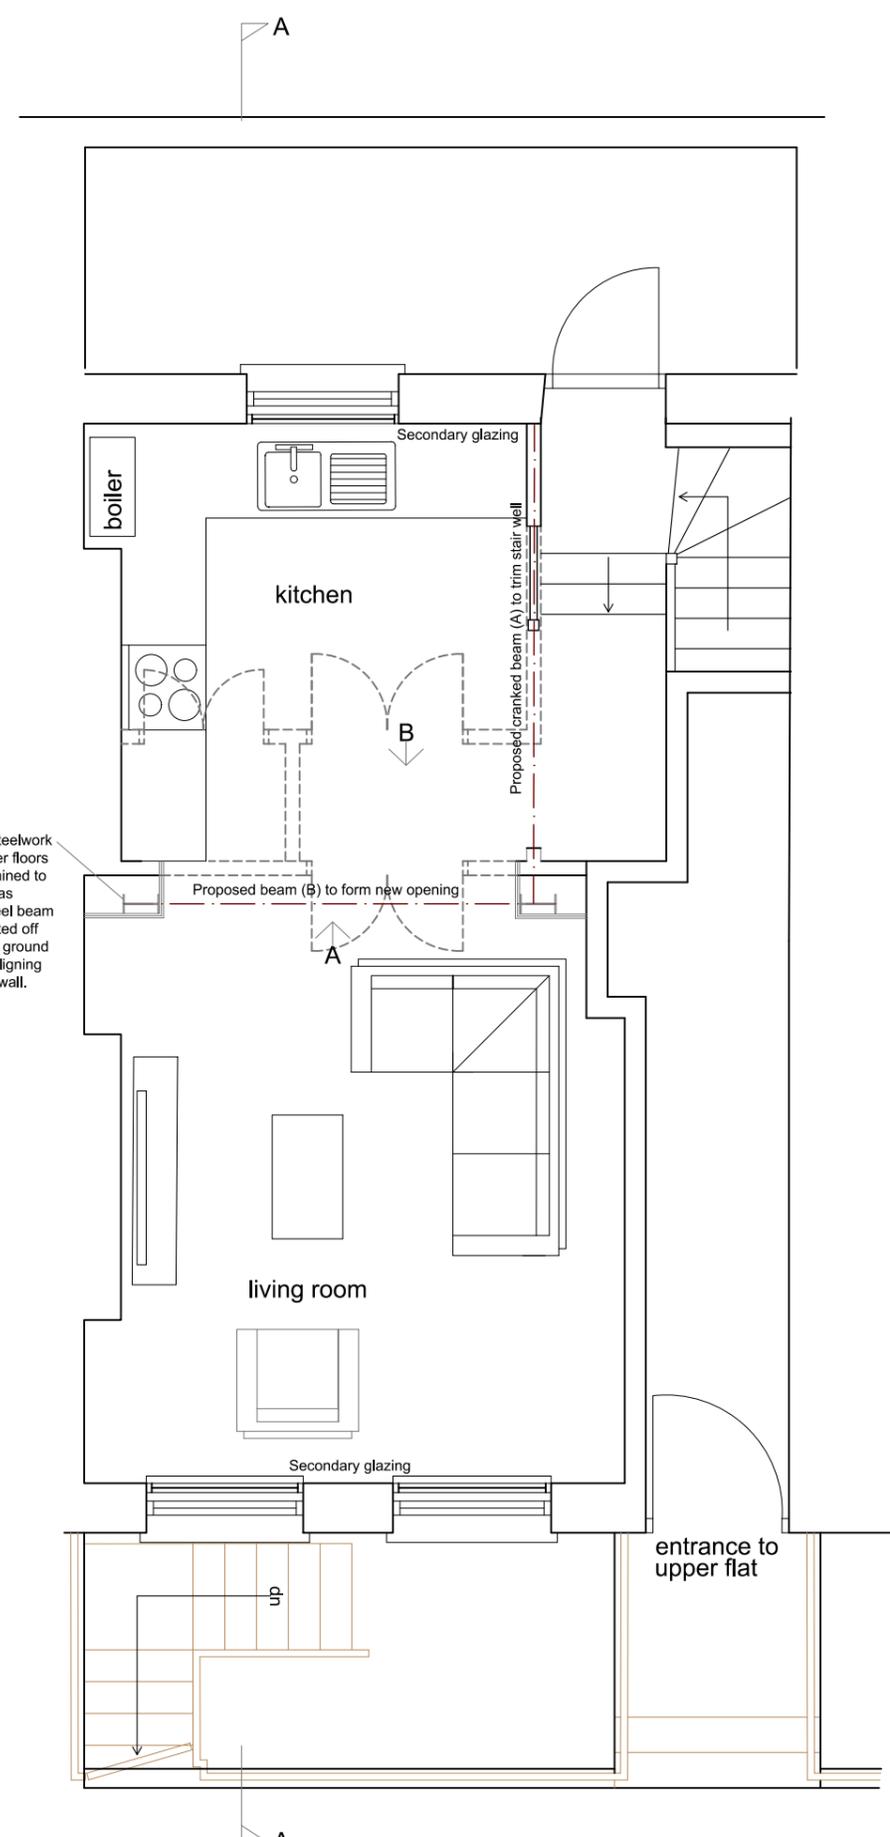

Ground Floor



Rev	Iss.	Description	Date
P1	CM	Planning Issue	25.05.2021

DRAWING TITLE
Basement and Ground Floor Plans As Proposed
 PROJECT NAME
 Flat Alterations and Rearrangement

ADDRESS
 3 Sandwich Street
 London
 WC1H 9PL
 CLIENT
 Nick Chadwick-Williams

DRAWN BY
 CM
 CHECKED BY
 --


JOB NO.
 25079
Queens House / 55-56 Lincoln's Inn Fields / LONDON WC2A 3JZ / 020 7391 7300 / www.fntd.com

SCALE
 1:50@A3

DATE
 March 2021

DRAWING NO.
 A-204-P3



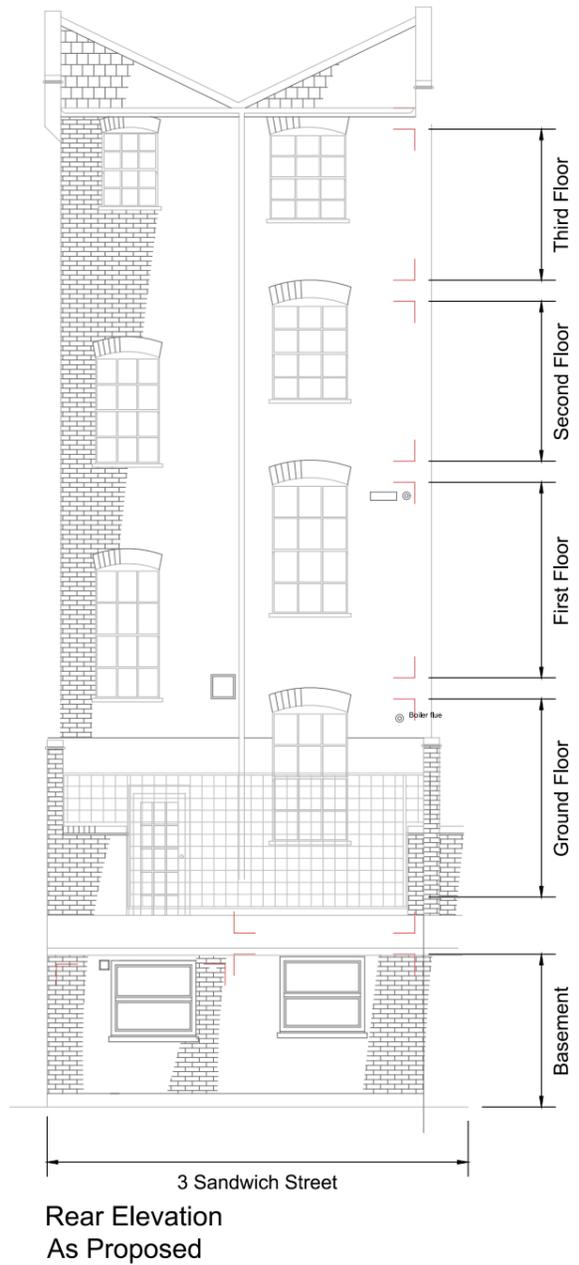

Disclaimer and Notes
 Do not scale this drawing. All dimensions should be checked on site. Any discrepancy found between this drawing, site and any other document should be referred immediately to Fresson and Tee. All drawings should be read in conjunction with all other contract documents and specifications and all other consultants drawings.
 Copying or reproduction of this drawing without the written permission of Fresson and Tee is not permitted. Copyright is Reserved.
 The PDF hard copy accompanying the CAD data is legal transmission of information. The electronic copies are issued only for convenience of use and record of original file. Not liable for the accuracy or for any consequence resulting from the use, additions or alteration of information is accepted by Fresson and Tee.
 Title plan at 1:250 and North point is up



Rev Iss.	Description	Date
P1	CM Planning Issue	25.05.2021

DRAWING TITLE
**Rear elevation
 As Proposed**

PROJECT NAME
 Flat Alterations and
 Rearrangement



ADDRESS
 3 Sandwich Street
 London
 WC1H 9PL
 CLIENT
 Nick Chadwick-Williams

DRAWN BY
 CM
 CHECKED BY
 --

JOB NO.
 25079
Queens House / 55-56 Lincoln's Inn Fields / LONDON WC2A 3JZ / 020 7391 7300 / www.fntd.com

SCALE
 1:100@A3
 1:50@A3
 DATE
 March 2021

DRAWING NO.
 A-205-P2

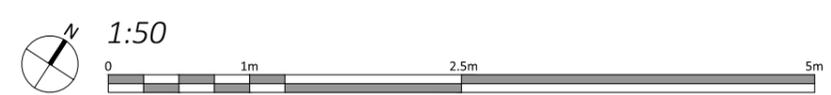
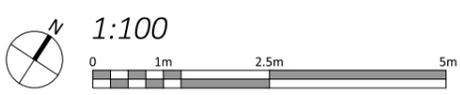


Disclaimer and Notes
Do not scale this drawing. All dimensions should be checked on site. Any discrepancy found between this drawing, site and any other document should be referred immediately to Fresson and Tee. All drawings should be read in conjunction with all other contract documents and specifications and all other consultants drawings.


Copying or reproduction of this drawing without the written permission of Fresson and Tee is not permitted. Copyright is Reserved.

The PDF hard copy accompanying the CAD data is legal transmission of information. The electronic copies are issued only for convenience of use and record of original file. No liability for the accuracy or for any consequence resulting from the use, additions or alteration of information is accepted by Fresson and Tee.

Title plan at 1:250 and North point is up

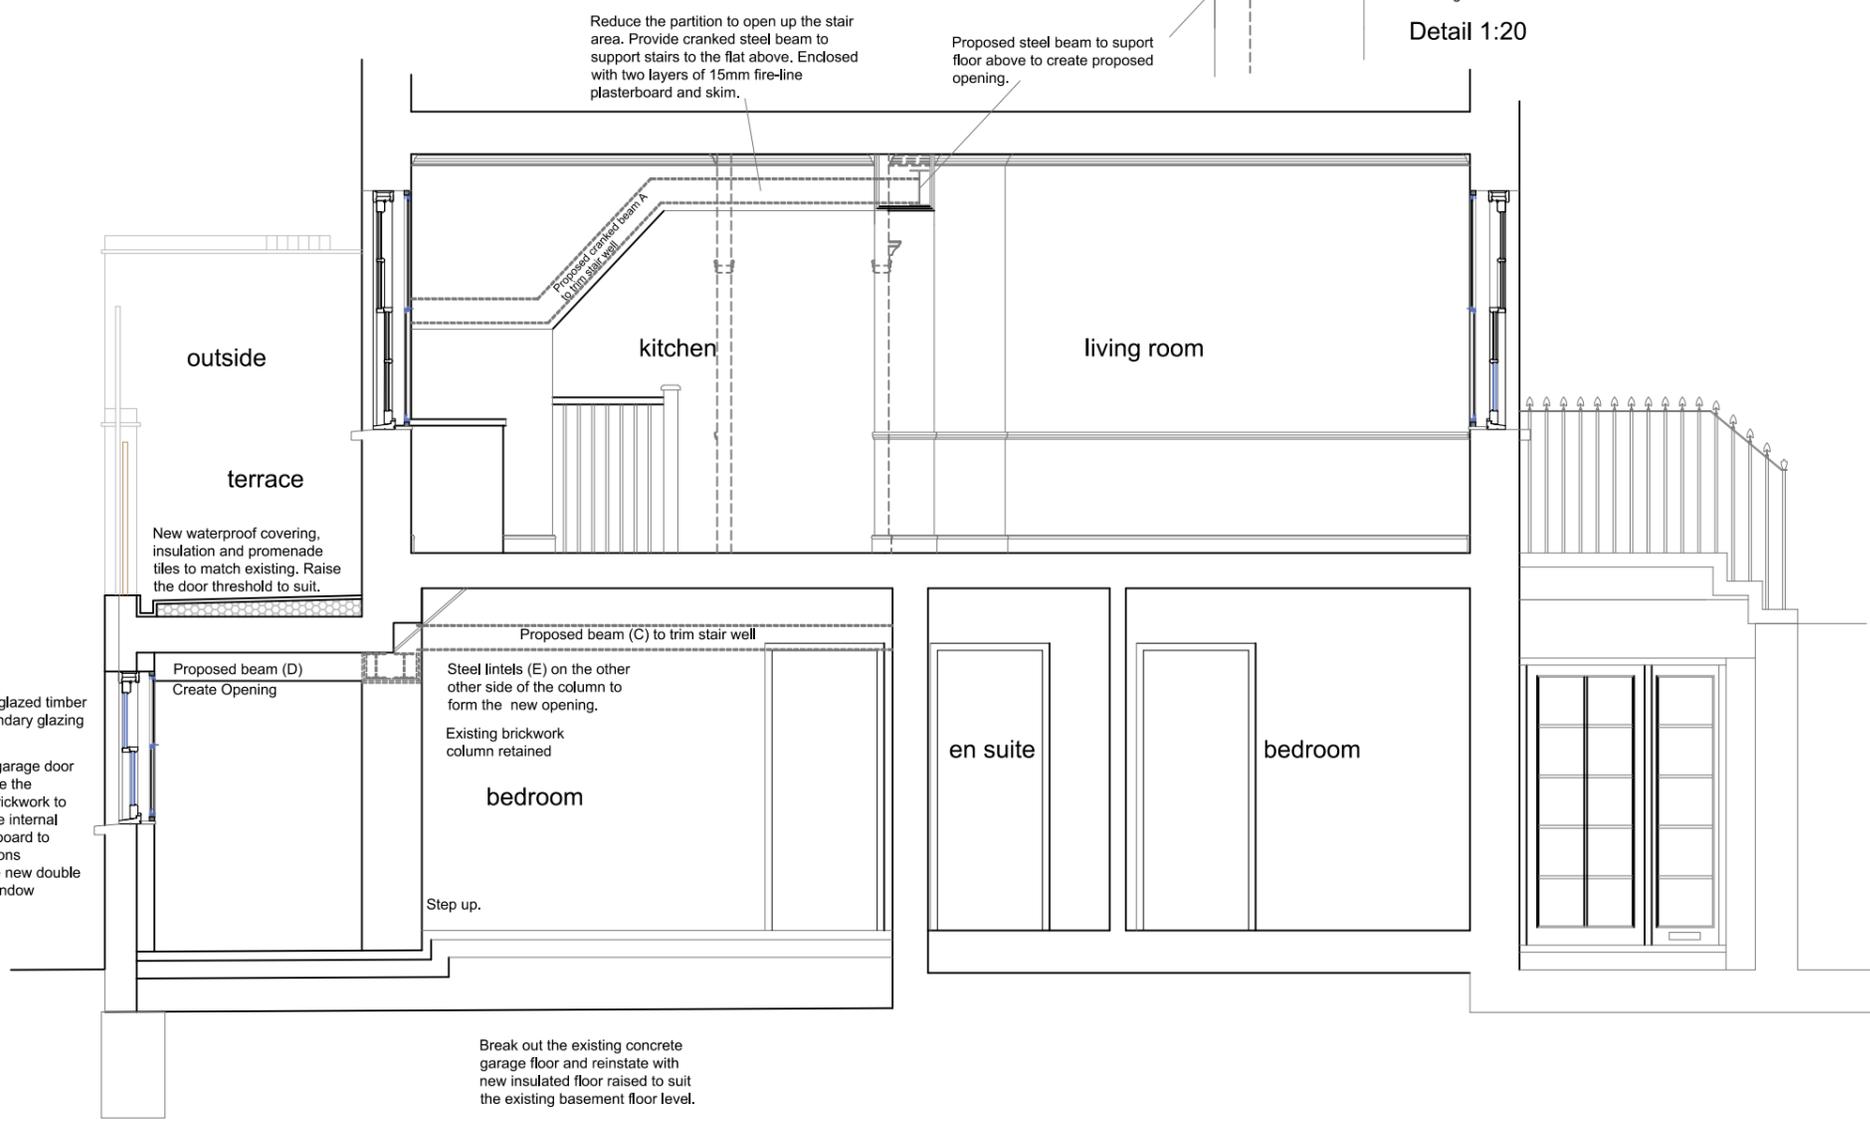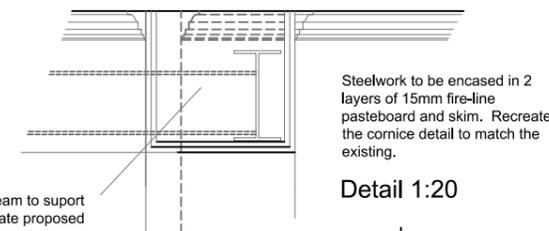

Section A-A As Proposed

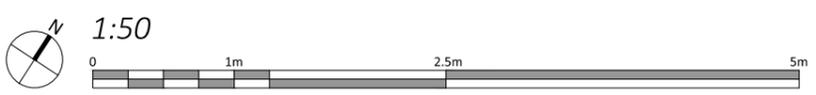

Rev Iss.	Description	Date
P1	CM	Planning Issue
		25.05.2021

DRAWING TITLE
**Section A-A
As Proposed**

PROJECT NAME
Flat Alterations and Rearrangement

ADDRESS
3 Sandwich Street
London
WC1H 9PL
CLIENT
Nick Chadwick-Williams

DRAWN BY
CM
CHECKED BY
--

JOB NO.
25079
Queen's House / 55-56 Lincoln's Inn Fields / LONDON WC2A 3JZ
020 7391 7300 / www.fntd.com

SCALE
1:50@A3

DATE
March 2021

DRAWING NO.
A-206-P3



Disclaimer and Notes
Do not scale this drawing. All dimensions should be checked on site. Any discrepancy found between this drawing, site and any other document should be referred immediately to Fresson and Tee. All drawings should be read in conjunction with all other contract documents and specifications and all other consultants drawings.

Copying or reproduction of this drawing without the written permission of Fresson and Tee is not permitted. Copyright is Reserved.


The PDF hard copy accompanying the CAD data is legal transmission of information. The electronic copies are issued only for convenience of use and record of original file. No liability for the accuracy or for any consequence resulting from the use, additions or alteration of information is accepted by Fresson and Tee.

Title plan at 1:250 and North point is up



**Section B-B
As Proposed**

Break out the existing concrete garage floor and reinstate with new insulated floor raised to suit the existing basement floor levels.

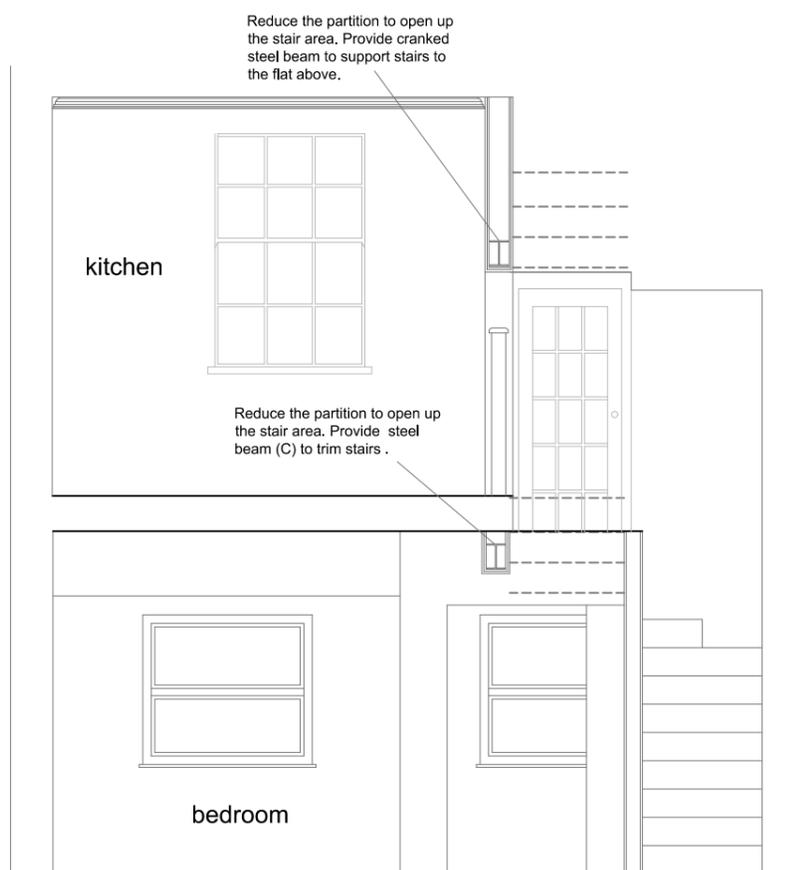

**Section C-C
As Proposed**



Rev Iss.	Description	Date
P1	CM	Planning Issue
		25.05.2021

DRAWING TITLE
**Section B-B & C-C
As Proposed**

PROJECT NAME
Flat Alterations and
Rearrangement

ADDRESS
3 Sandwich Street
London
WC1H 9PL

CLIENT
Nick Chadwick-Williams

DRAWN BY
CM

CHECKED BY
--

JOB NO.
25079

Queen's House / 55-56 Lincoln's Inn Fields / LONDON WC2A 3JZ
020 7391 7300 / www.fntd.com

SCALE
1:50@A3

DATE
March 2021

DRAWING NO.
A-207-P2



Disclaimer and Notes
Do not scale this drawing. All dimensions should be checked on site. Any discrepancy found between this drawing, site and any other document should be referred immediately to Fresson and Tee. All drawings should be read in conjunction with all other contract documents and specifications and all other consultants drawings.


Copying or reproduction of this drawing without the written permission of Fresson and Tee is not permitted. Copyright is Reserved.

The PDF hard copy accompanying the CAD data is legal transmission of information. The electronic copies are issued only for convenience of use and record of original file. No liability for the accuracy or for any consequence resulting from the use, additions or alteration of information is accepted by Fresson and Tee.


Title plan at 1:250 and North point is up




Replicate the cornice detail and dado around the steelwork enclosure

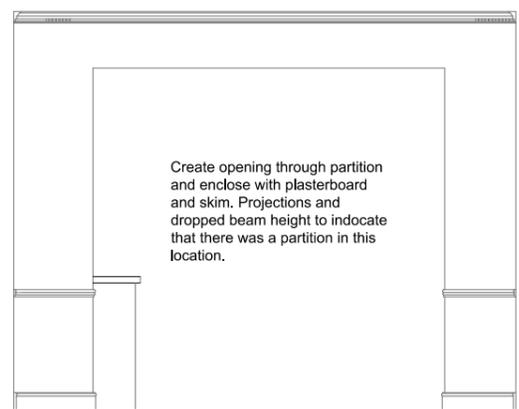

Internal Elevation A
As Proposed

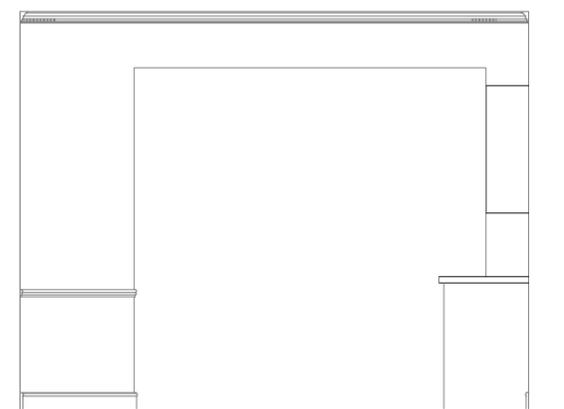

Internal Elevation B
As Proposed

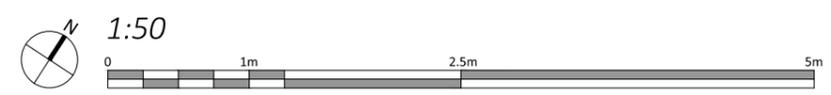

Rev Iss.	Description	Date
P1	CM	Planning Issue
		25.05.2021

DRAWING TITLE
**Internal elevations
As Proposed**

PROJECT NAME
Flat Alterations and
Rearrangement

ADDRESS
3 Sandwich Street
London
WC1H 9PL
CLIENT
Nick Chadwick-Williams

DRAWN BY
CM
CHECKED BY
--

JOB NO.
25079
Queen's House / 55-56 Lincoln's Inn Fields / LONDON WC2A 3JZ
020 7391 7300 / www.fntd.com

SCALE
1:50@A3

DATE
March 2021

DRAWING NO.
A-208-P2




Disclaimer and Notes
 Do not scale this drawing. All dimensions should be checked on site. Any discrepancy found between this drawing, site and any other document should be referred immediately to Fresson and Tee. All drawings should be read in conjunction with all other contract documents and specifications and all other consultants drawings.


Copying or reproduction of this drawing without the written permission of Fresson and Tee is not permitted. Copyright is Reserved.

The PDF hard copy accompanying the CAD data is legal transmission of information. The electronic copies are issued only for convenience of use and record of original file. No liability for the accuracy or for any consequence resulting from the use, additions or alteration of information is accepted by Fresson and Tee.

Title plan at 1:250 and North point is up

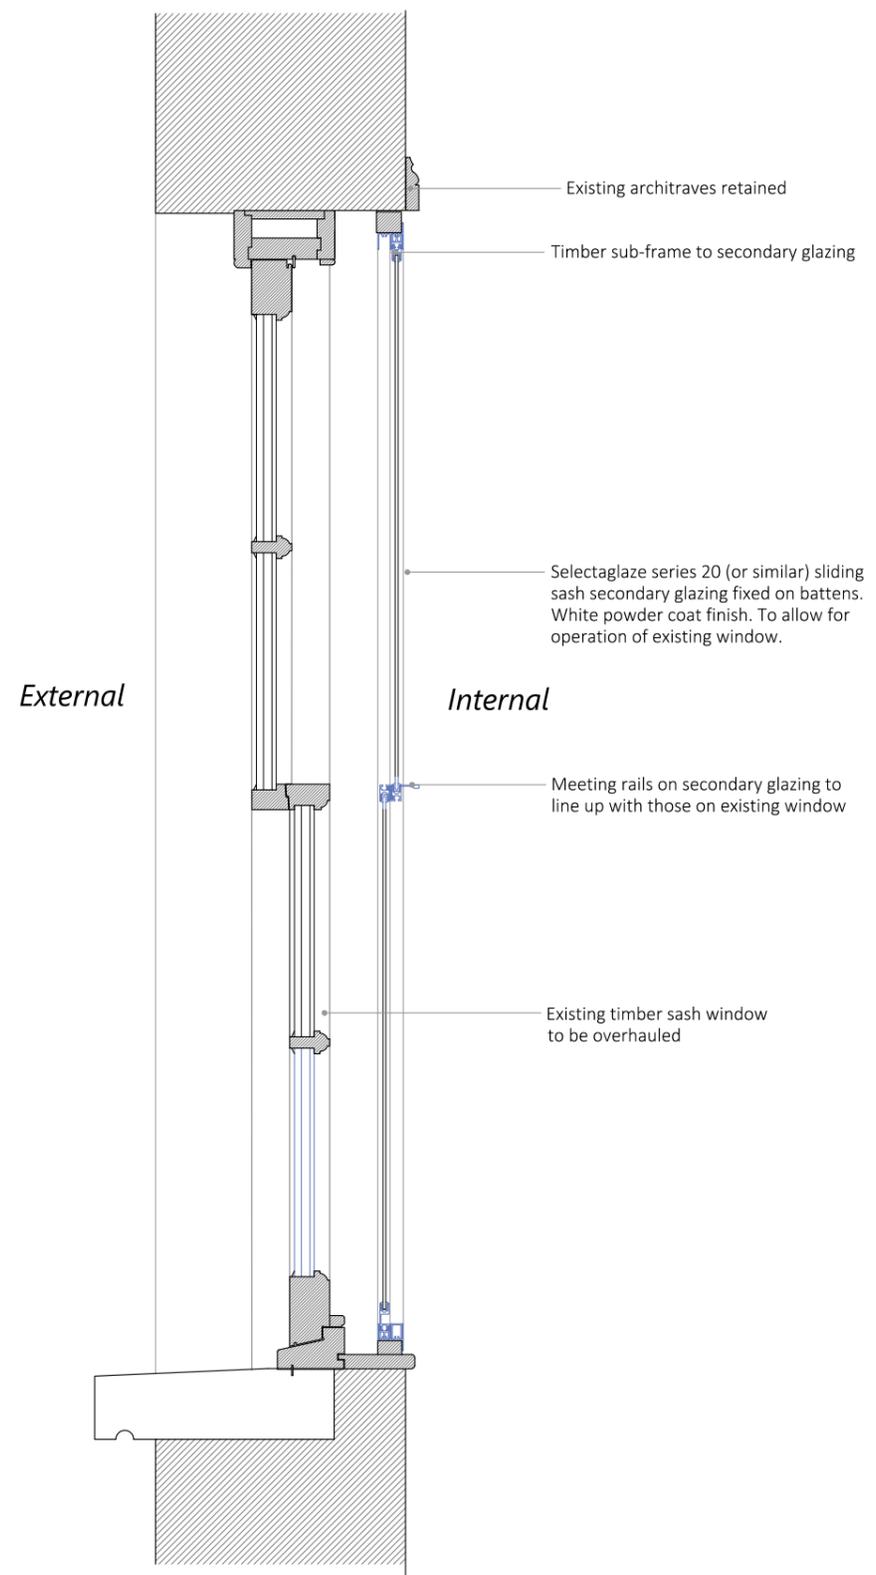

Secondary glazing to existing sash windows 1:10

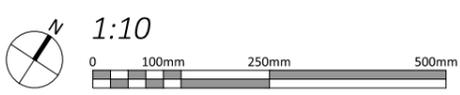

Rev Iss.	Description	Date
P1	CM	Planning Issue
		25.05.2021

DRAWING TITLE
**Secondary Glazing Detail
 As Proposed**

PROJECT NAME
 Flat Alterations and
 Rearrangement

ADDRESS
 3 Sandwich Street
 London
 WC1H 9PL
 CLIENT
 Nick Chadwick-Williams

DRAWN BY
 CM
 CHECKED BY
 --

JOB NO.
 25079
Queen's House / 55-56 Lincoln's Inn Fields / LONDON WC2A 3JZ / 020 7391 7300 / www.fntd.com


SCALE
 1:10@A3

DATE
 May 2021



DRAWING NO.
 A-209-P2




Disclaimer and Notes
 Do not scale this drawing. All dimensions should be checked on site. Any discrepancy found between this drawing, site and any other document should be referred immediately to Fresson and Tee. All drawings should be read in conjunction with all other contract documents and specifications and all other consultants drawings.
 Copying or reproduction of this drawing without the written permission of Fresson and Tee is not permitted. Copyright is Reserved.
 The PDF hard copy accompanying the CAD data is legal transmission of information. The electronic copies are issued only for convenience of use and record of original file. No liability for the accuracy or for any consequence resulting from the use, additions or alteration of information is accepted by Fresson and Tee.
 Title plan at 1:250 and North point is up

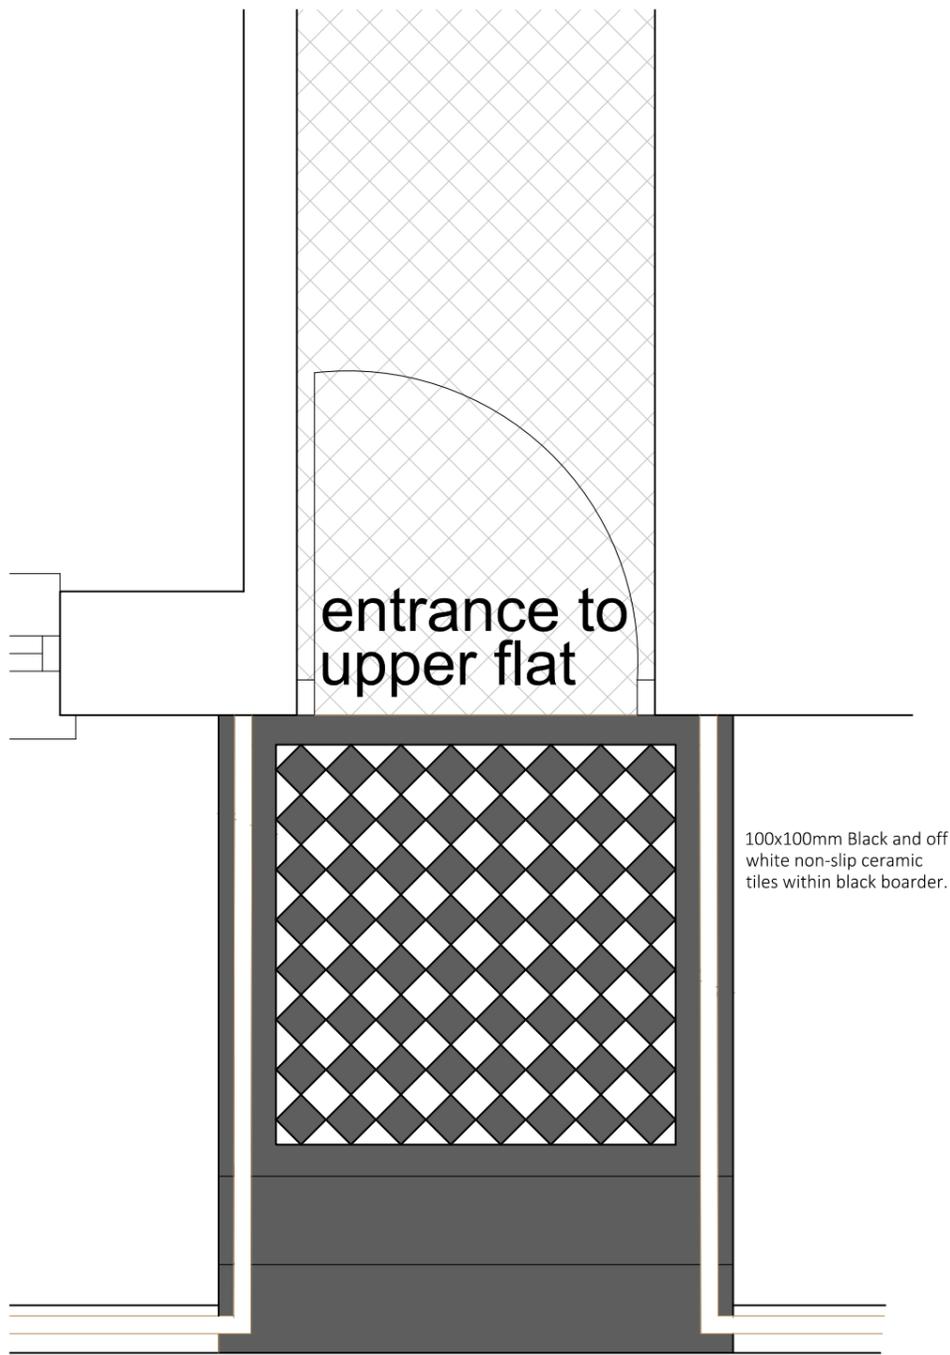

Ground Floor
 Flat entrance tiling
 Plan

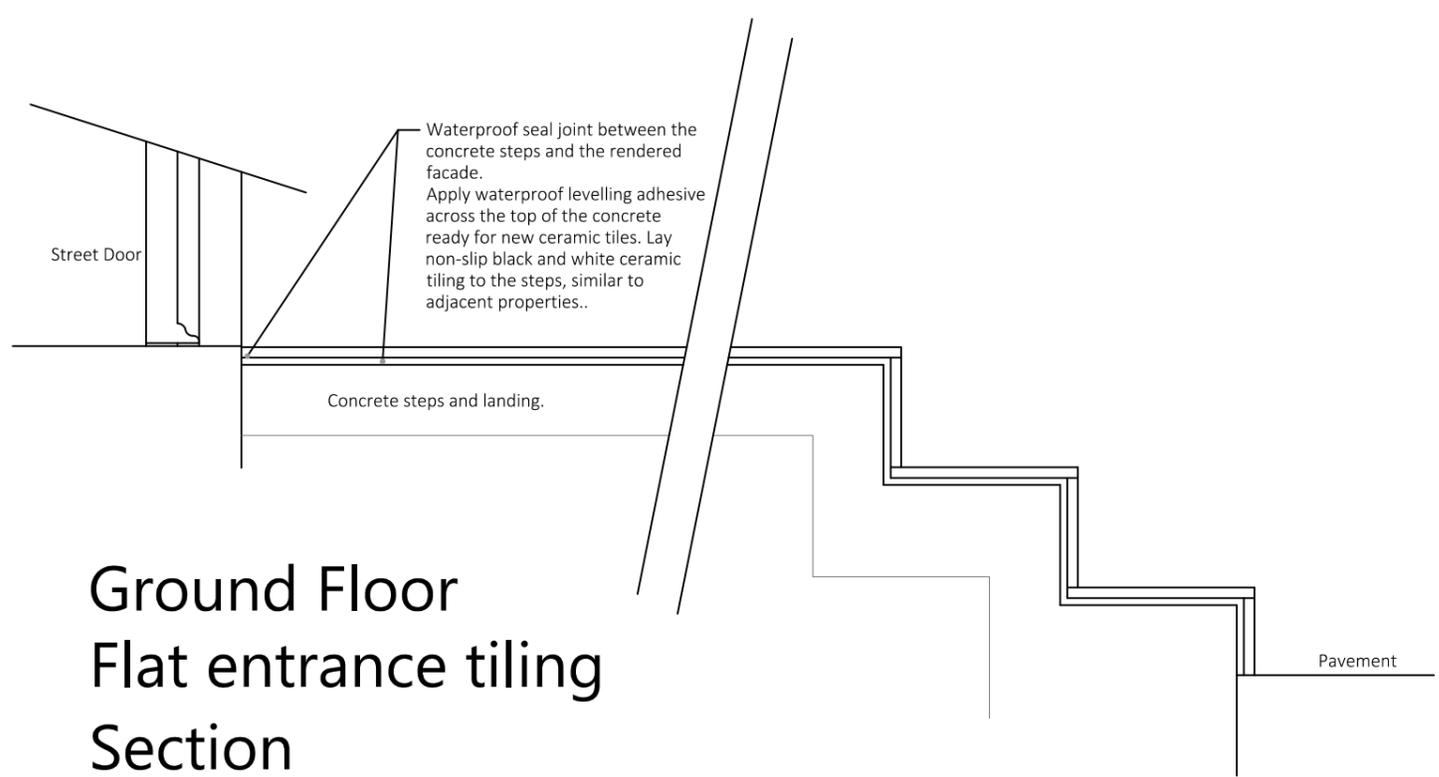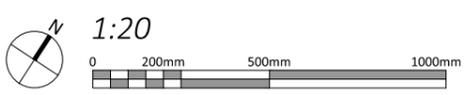

Ground Floor
 Flat entrance tiling
 Section

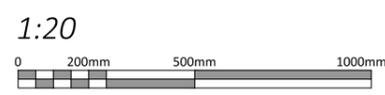

P1	CM	Planning Issue	25.05.2021
Rev	Iss.	Description	Date

DRAWING TITLE
**Front Entrance
 Proposed Tiling**

PROJECT NAME
 Flat Alterations and
 Rearrangement

ADDRESS
 3 Sandwich Street
 London
 WC1H 9PL
 CLIENT
 Nick Chadwick-Williams

DRAWN BY
 CM
 CHECKED BY
 --

JOB NO.
 25079
Queen's House / 55-56 Lincoln's Inn Fields / LONDON WC2A 3JZ / 020 7391 7300 / www.fntd.com

SCALE
 1:10@A3
 DATE
 May 2021
 DRAWING NO.
 A-210-P1

