

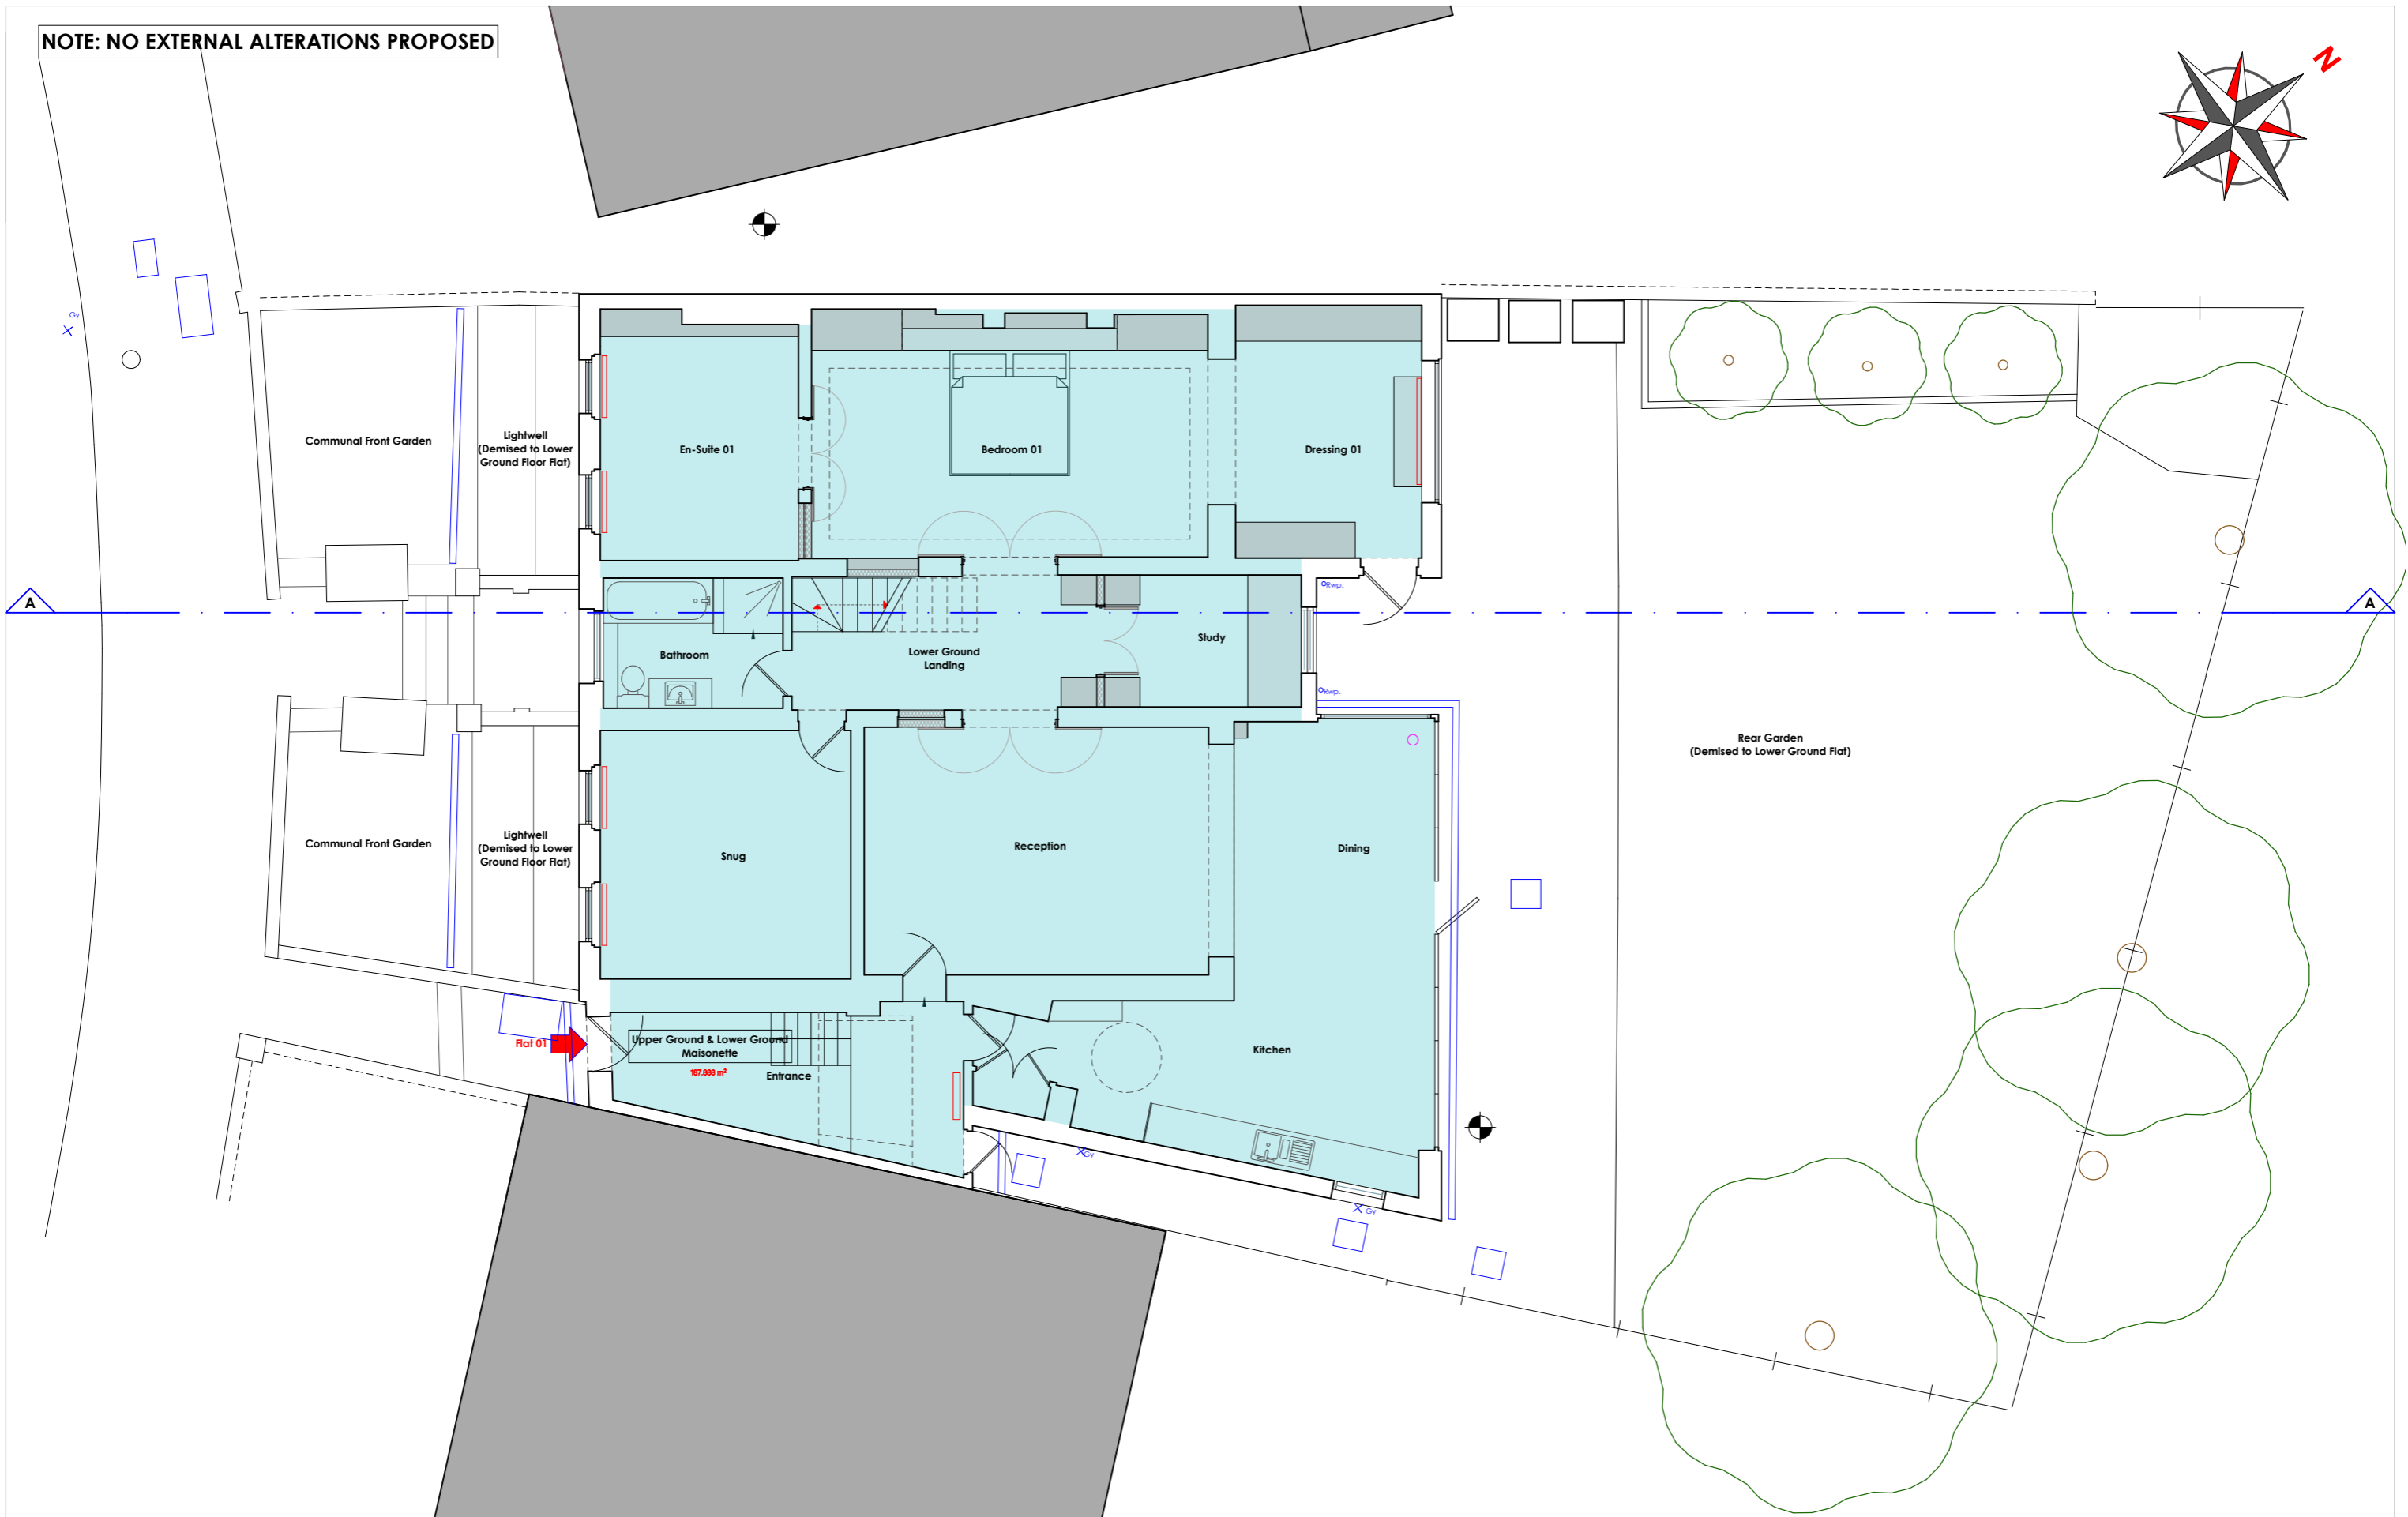


NOTE: NO EXTERNAL ALTERATIONS PROPOSED

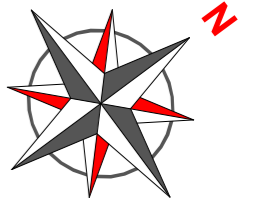

Notes:
 Figured Dimensions take precedence over scaling.
 Check all measurements against scale below.
 All dimensions to be checked and verified on site prior to being put in hand.
 Better to ask once than build twice: if in doubt ASK.

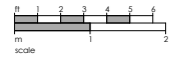

Rev.	Date	Dwn.	Description
-	10.09.21	GMH	Issued as part of Application for Certificate of Lawful Use (Proposed) to merge Lower & Upper Ground Apartments.

ALL DESIGNS & DRAWINGS COPYRIGHT(c) Morgan-Harris Architects Ltd.

private: contact via mha

CLIENT

morganharrisarchitects

t 020 8441 8337
 m 07813 810 230
 e studio@morganharrisarchitects.com
 www.morganharrisarchitects.com

Orleans Lodge
 Richmond Road
 Twickenham
 TW1 3BB

PURPOSE OF ISSUE
 Information
 Comment
 Consents
 Building Control
 Tender
 Contract
 Construction

17 Hampstead Hill Gardens
Proposed:
Lower Ground Floor Plan
 Scale(s): 1:50 @ A1
 1:100 @ A3
 Project No.: AG273
 Date: 21.08.21
 Drawing No.: 001-02
 Dwn. by: GMH
 Chd. by: GMH
 Rev.: (-)