


Existing
Second Floor Plan

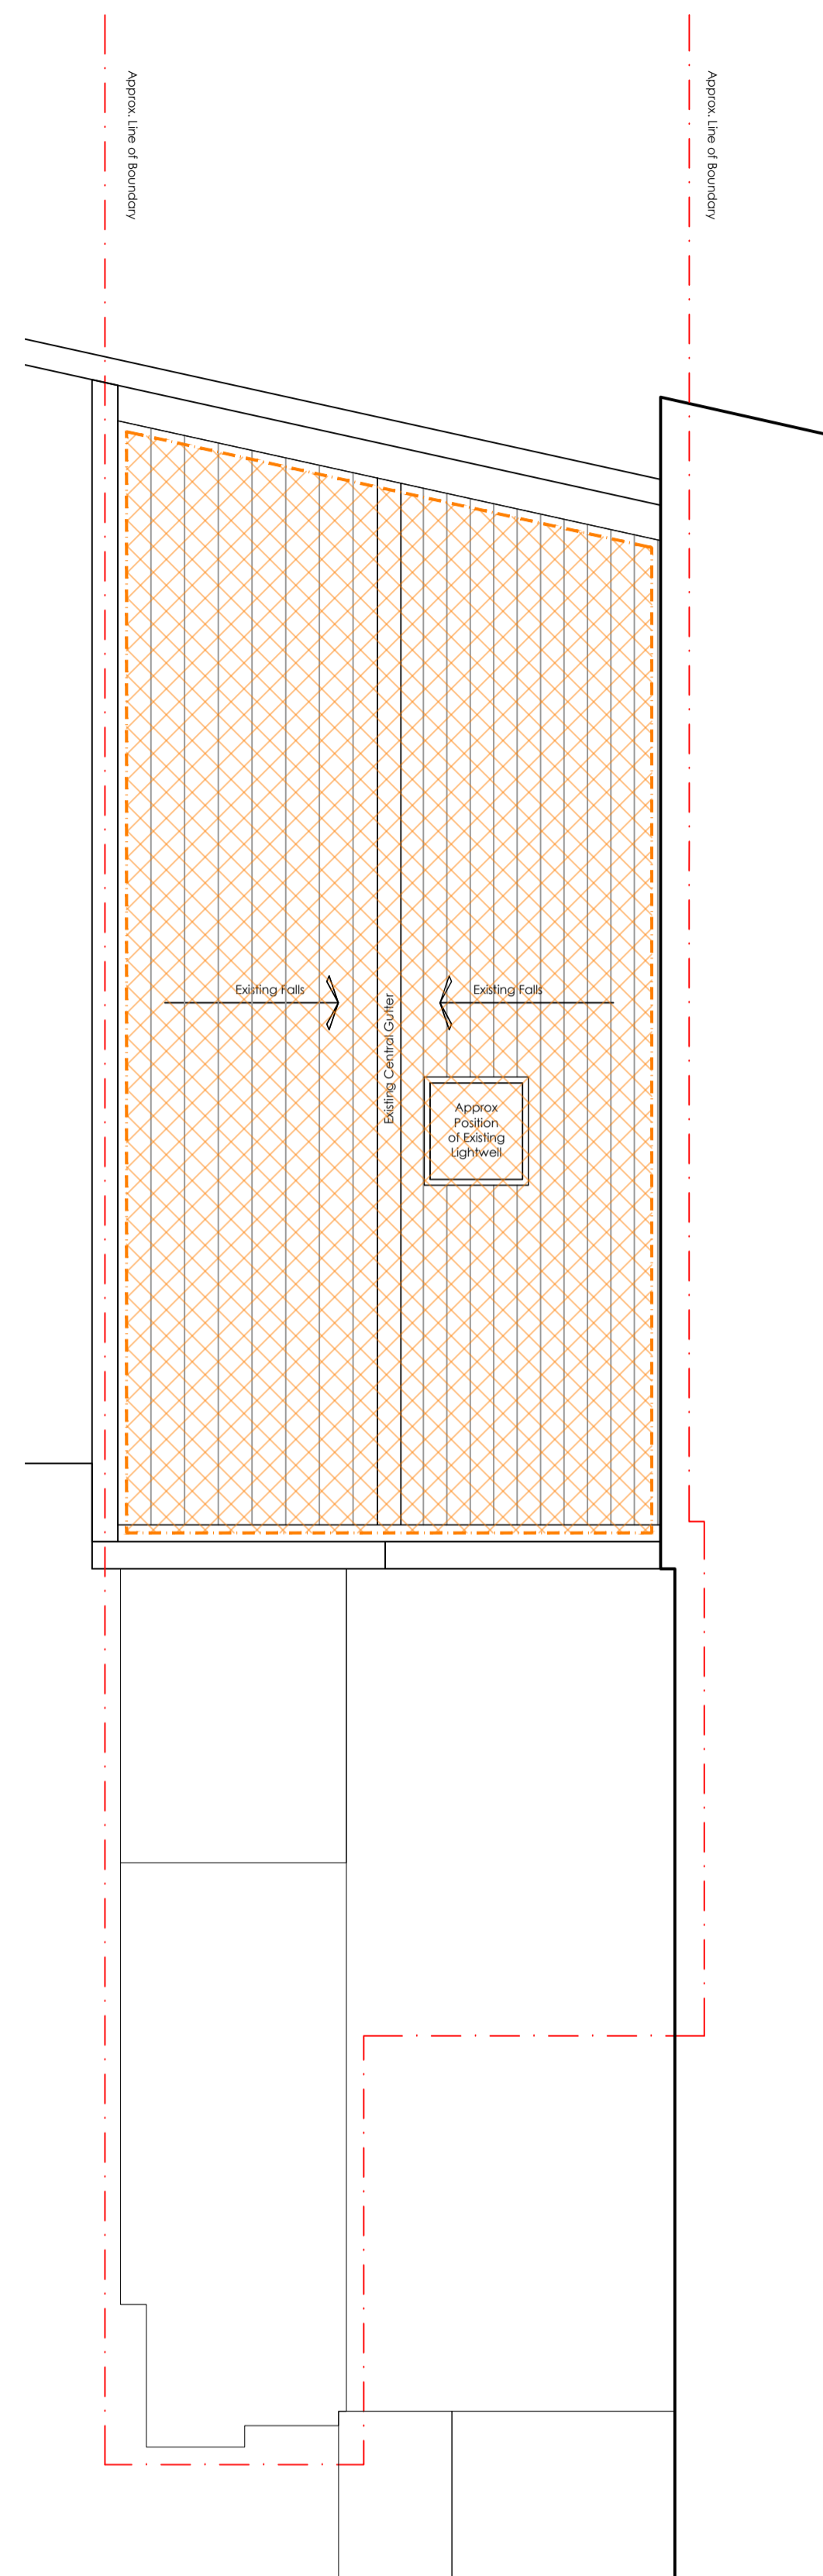

Existing
Roof Plan

Note . All Dimensions in mm.

- Demolitions . Area to be demolished
- No works to be carried out
- Site Boundary

A 2021.09.09 prepared for submission
 -- 2021.08.31 first issue


JW MLR
 MLR DA

rev . date . details . drawn by . checked by .



scale bar . do not scale from this drawing . scale bar is included as a requirement of statutory approvals only
 note to contractor_use only figured dimensions for construction

1.100_A3
 1.50_A1

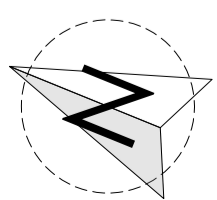

District.

Studio 4 . 17-19 Blackwater Street . London . SE22 8SD
 020 7871 3101
 studio@districtarchitects.co.uk
 www.districtarchitects.co.uk
 this drawing is copyright .

Planning Existing . Demolitions
 Second & Roof Floor Plans
 project 115 Kings Cross Road
 Camden . London . WC1X 9NH
 client Wicklow Projects
 for and on behalf of Loromah Estates

job no . 074 . (3) stage . 0 type / place . 101 series / number A revision