



Proposed
Second Floor Plan

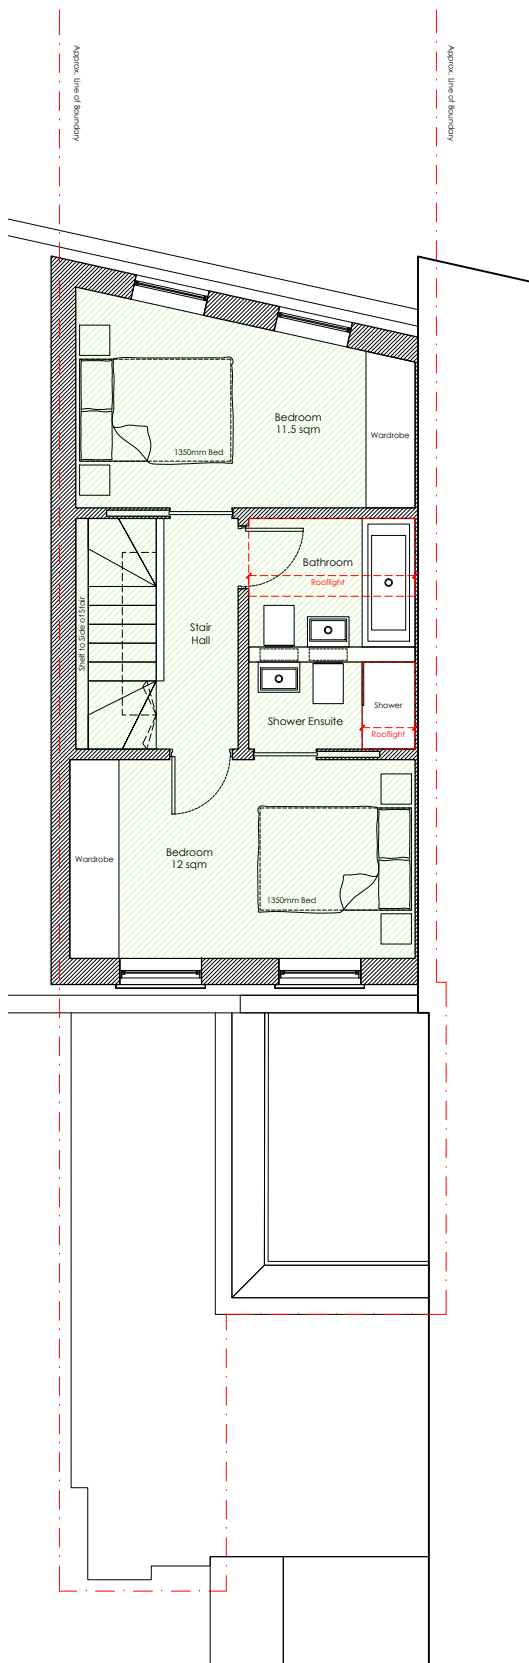

Proposed
Third Floor Plan . New Mansard

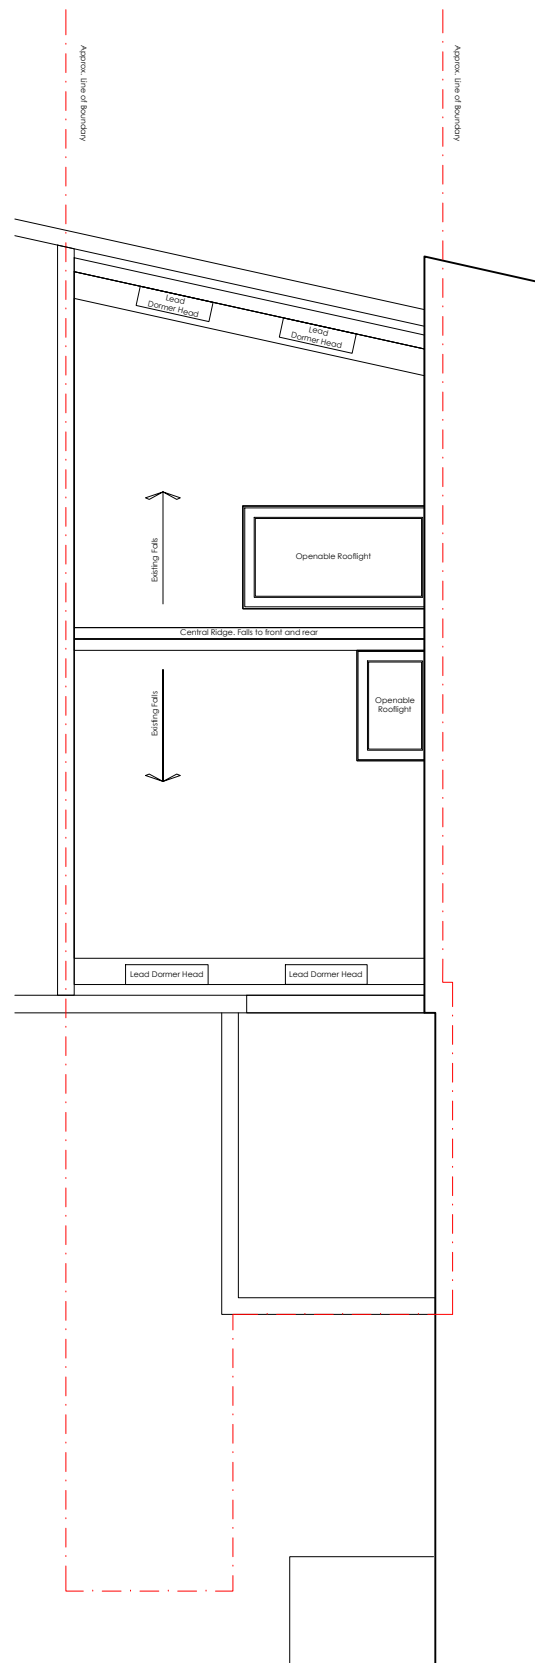

Proposed
Roof Plan

- Apartment 2 . 2 Bed . 4 Person . 79 sqm & 7 sqm terrace
- Apartment 1 . 1 Bed . 1 Person . 39 sqm & 5 sqm terrace
- New walls and floors.
- Existing Building
- Site Boundary

B	2021.09.09	prepared for submission	JW	MLR
A	2021.08.31	prepared for planning submission	MLR	DA
--	2021.08.31	first issue	MLR	DA

rev . date . details . drawn by . checked by .

District.

Studio 4 . 17-19 Blackwater Street . London . SE22 8SD
020 7871 3101
studio@districtarchitects.co.uk
www.districtarchitects.co.uk
this drawing is copyright .

Planning	Proposed Plans Second . Third and Roof Floor Plans	
project	115 Kings Cross Road Camden . London . WC1X 9NH	
client	Wicklow Projects for and on behalf of Loromah Estates	
job no . 074 .	(3) stage . 1 type / place . 101 series / number	_B revision