



EXISTING STREET ELEVATION

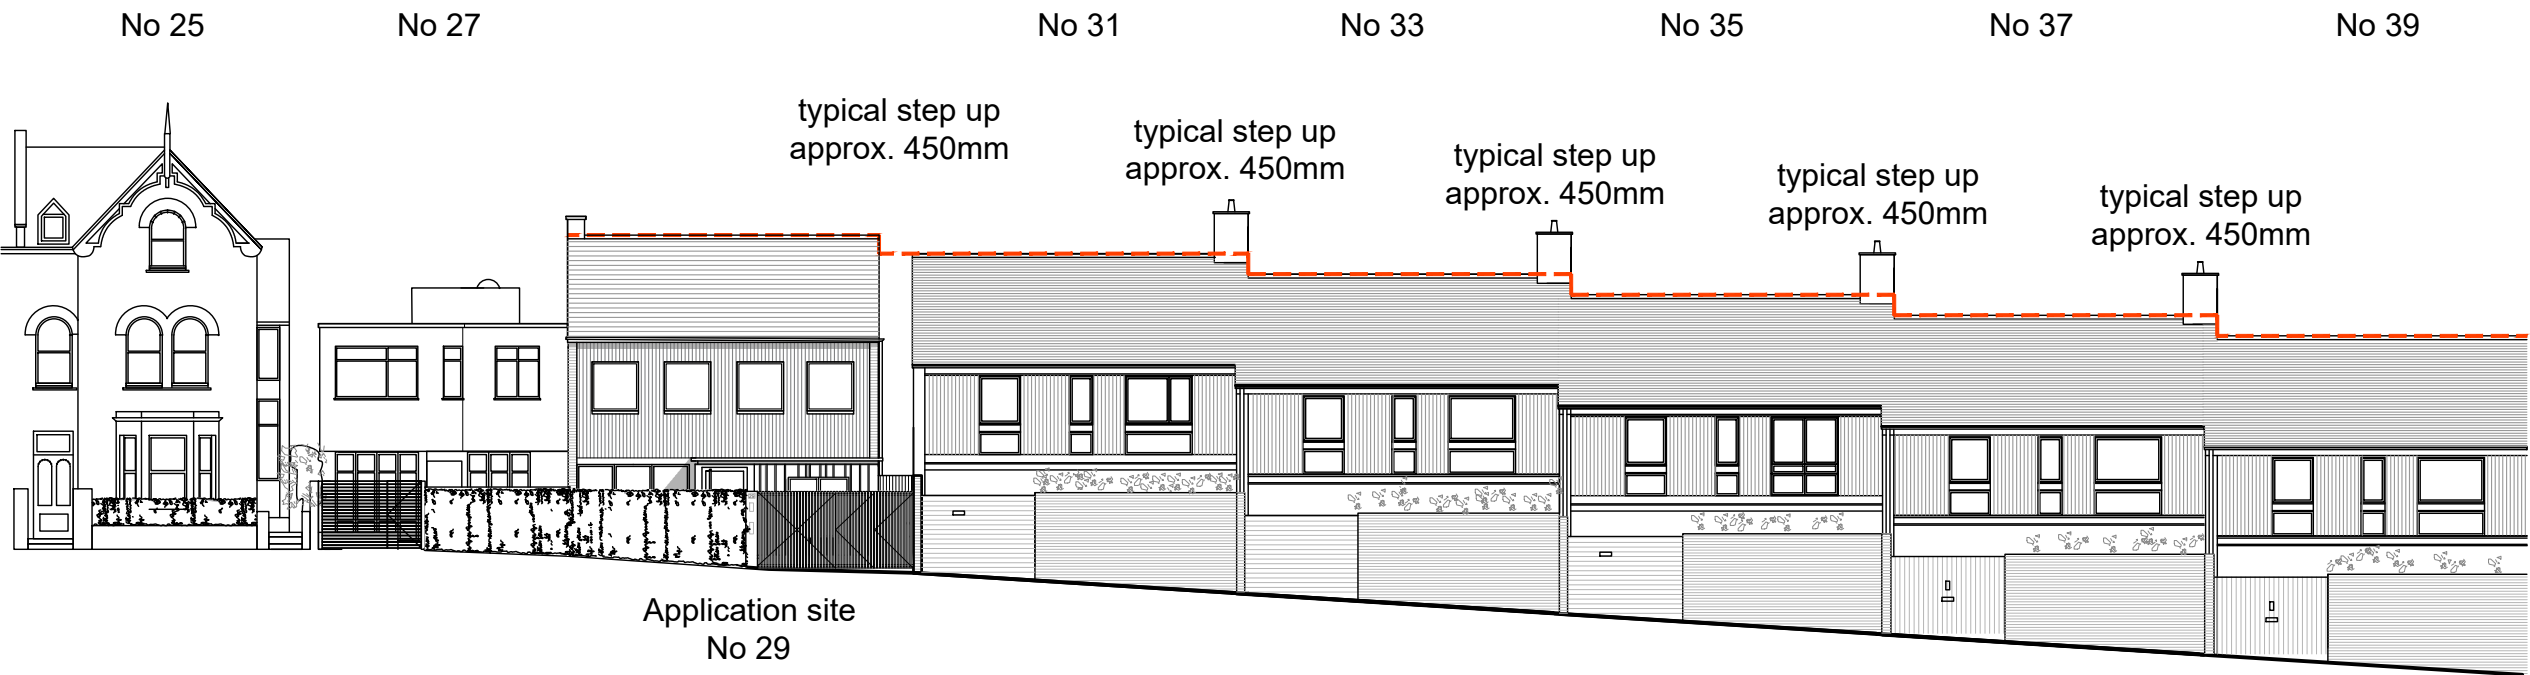

PROPOSED STREET ELEVATION

Notes

1. The architect retains copyright of this drawing. It should not be reproduced without prior written consent.
2. Do not scale from this drawing, unless for PLANNING project stage. Errors / omissions should be reported to the architect.

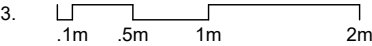

Project stage

**PLANNING**

Date of issue

14.09.21

Revisions

**David Money Architects**

Unit Z 23 Alphet Mews London SW9 0FN  
T/F: 020 7587 3584 E:studio@davidmoney.com

Job title

**29 Rudall Crescent  
Hampstead NW3 1RR**

Drawing title

**Front Elevation  
Comparative diagrams**

Job number Scale@A3 Drawing number  
**DM351 1:200 2.14.06**