


1 SITE PLAN
Scale: 1:100

<p>Note: Every effort is made to identify all visible above ground features. However it should be borne in mind that there may be items obscured at the time of survey.</p> <p>Datum Details: Grid Datum: Arbitrary Level Datum: Arbitrary All levels refer to DATUM LEVEL (FFL ±0.000)</p> <p>BASE POINT</p>	<p>LEGEND</p> <p>SH Staircase / Stairwell C Ceiling Fall BH Surface Fall RWP Rain Water Pipe SVP Soil Vent Pipe CL Cover Level</p>	<p>UP100 u.LP FALL 30° FALL 4° FALL 2° 2.000 m x .460</p>	<p>Drawing name: EXISTING- SITE PLAN</p>		
			<p>Date: APRIL 20</p> <p>Scale: 1:100 @ A1</p> <p>Project name: 12 SARRE ROAD (REAR GARDEN) LONDON NW2 3SL</p>	<p>Job no: S044-20</p> <p>Surveyed by: RD / AC</p>	<p>Drawing no: D 01</p> <p>Checked by: BB</p>

Bitmap3671214266.jpg



SECTION / ELEVATION B-B

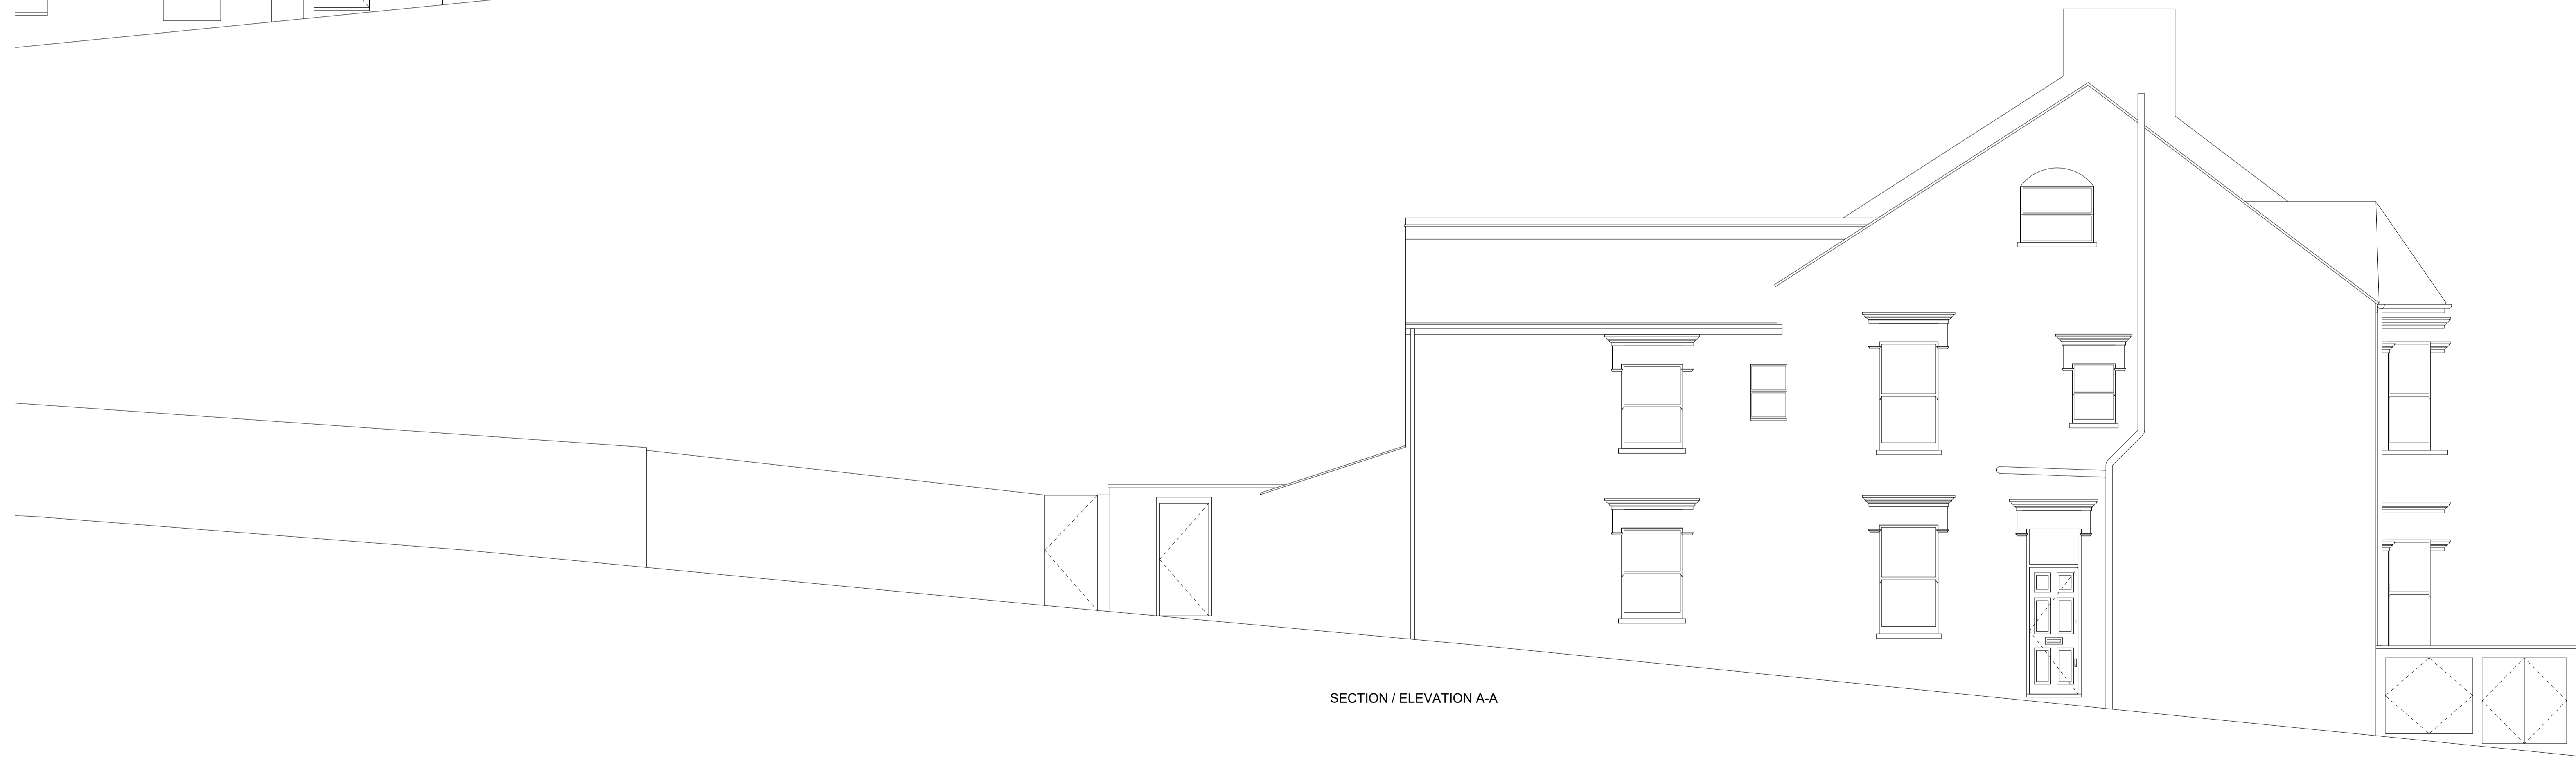


SECTION / ELEVATION A-A




<p>Note: Every effort is made to identify all visible above ground features. However it should be borne in mind that there may be items obscured at the time of survey.</p> <p>Datum Details: Grid Datum: Arbitrary Level Datum: Arbitrary All levels refer to DATUM LEVEL (PFL ±0.000)</p> <p>BASE POINT</p>	<p>LEGEND</p> <p>SH Sit Height OH Opening Height C Ceiling Height BH Beam Height RVP Rain Water Pipe SVP Soil Vent Pipe CL Cover Level</p>	<p>UP150 Staircase / Stairwell FALL 30° FALL 45° FALL 20° 2.000 m × .460</p>	<p>Drawing name: EXISTING- SECTION / ELEVATIONS</p>	<p>Date: APRIL 20</p>	<p>Job no: S044-20</p>	<p>Drawing no: D 02</p>	<p>14 Woodbury Gardens London SE12 8ED Tel: 020 3624 3574 078 4654 4508 www.geonp.co.uk</p>
			<p>Scale: 1:50 @ A1</p>	<p>Surveyed by: RD / AC</p>	<p>Checked by: BB</p>	<p>Project name: 12 SARRIE ROAD (REAR GARDEN) LONDON NW3 3SL</p>	

Bitmap3671214266-1.jpg

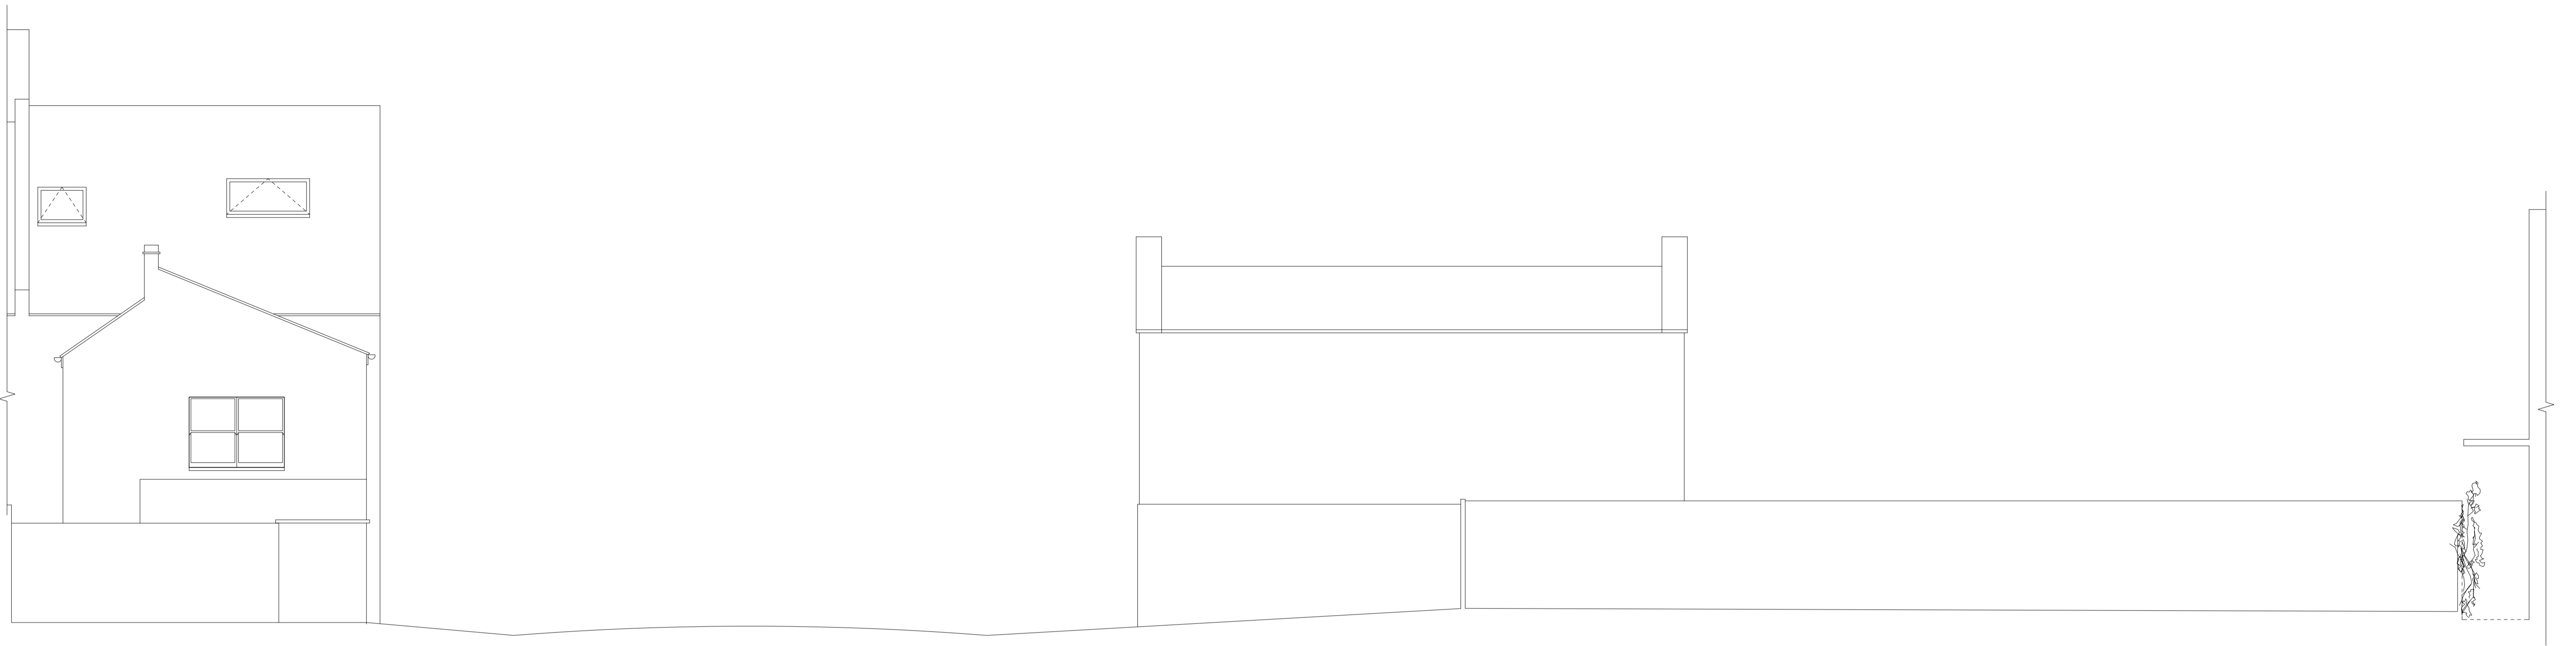

SECTION / ELEVATION C-C

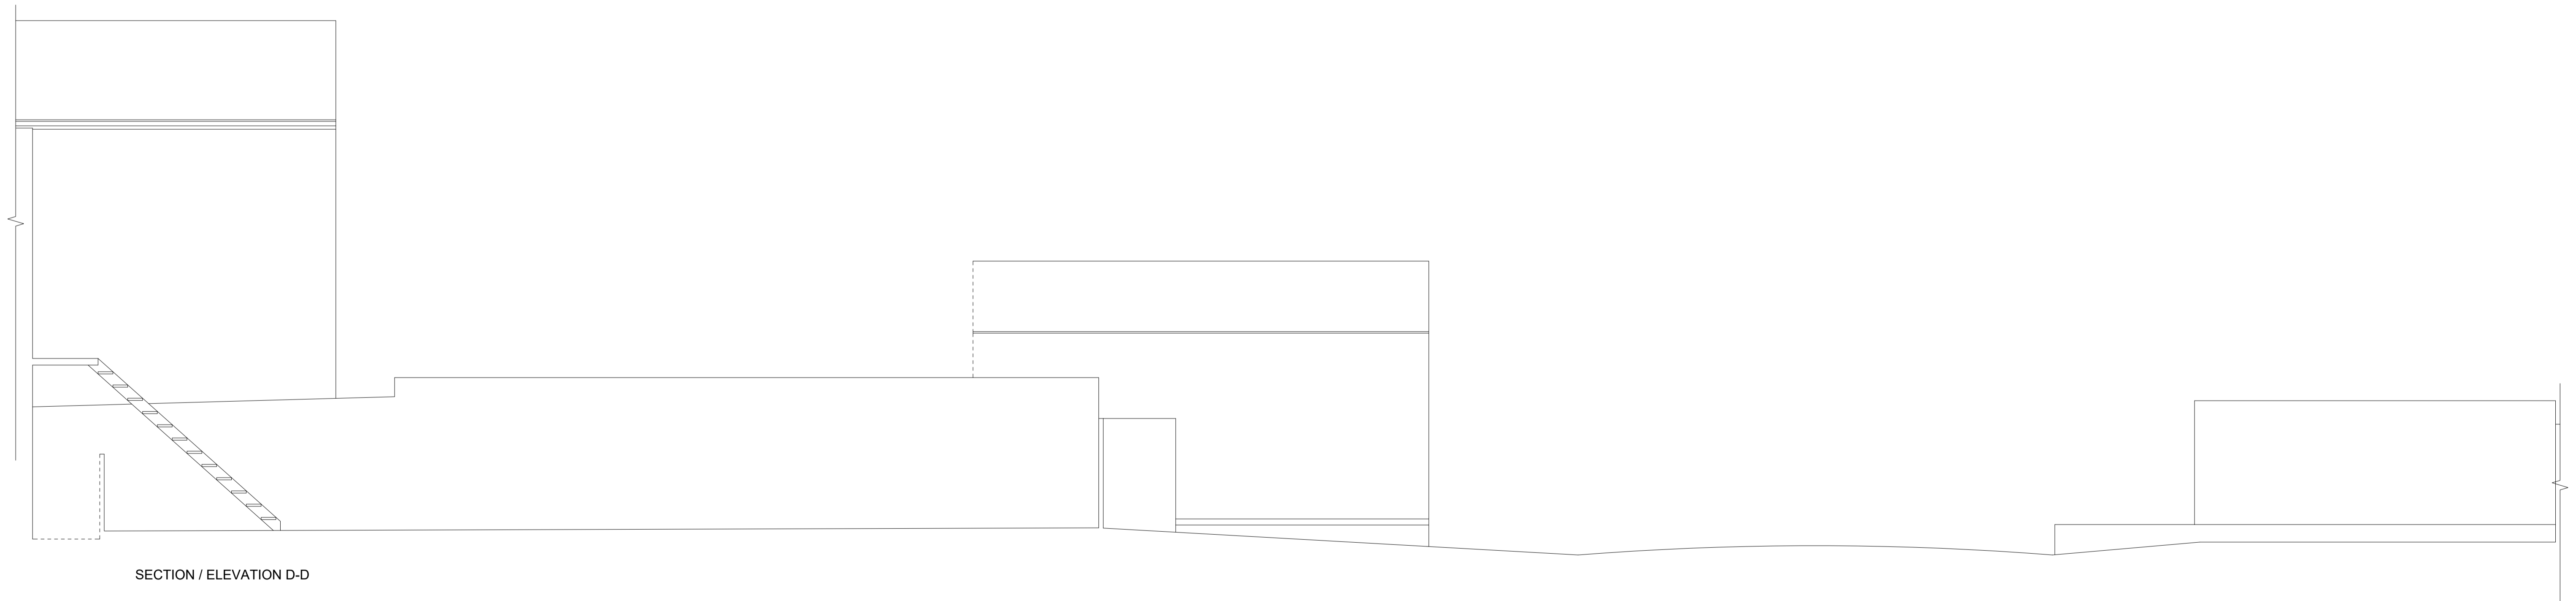

SECTION / ELEVATION D-D



<p>Note: Every effort is made to identify all visible above ground features, however it should be borne in mind that there may be items obscured at the time of survey</p> <p>Datum Details: Grid Datum: Arbitrary Level Datum: Arbitrary All levels refer to DATUM LEVEL (PFL ±0.000)</p> <p>BASE POINT</p>	<p>LEGEND</p> <p>SH Stip UP150</p> <p>SH Staircase / Stairwell</p> <p>CL Ceiling Fall FALL 30°</p> <p>C Ceiling Height</p> <p>BH Surface Fall FALL 4°</p> <p>FFL Roof Fall FALL 20°</p> <p>RWP Rain Water Pipe</p> <p>SVP Soil Vent Pipe</p> <p>CL DATUM LEVEL</p> <p>CL Cover Level</p>	<p>Drawing name: EXISTING SECTION / ELEVATIONS</p>		<p>14 Woodbury Gardens London SE12 8ED Tel: 020 3624 3574 078 4654 4508 www.geonp.co.uk</p>
		<p>Scale: 1:50 @ A1</p> <p>Project name: 12 SARRIE ROAD (REAR GARDEN) LONDON NW3 3SL</p>	<p>Date: APRIL 20</p> <p>Job no: 5044-20</p> <p>Drawing no: D 03</p> <p>Surveyed by: RD / AC</p> <p>Checked by: BB</p>	