

Revision Issue:
Rev 01: 21.09.02 - planning
change

CDM Regulations:

Legend:

0

0.5

1.0

2.0

3.0m

N

FORMED
ARCHITECTS

Third Floor
18-24 Gable House
London
W4 1QP

Client Name:
Pat Butcher

Project Address:
Site to the rear of 12 Sarre Road
facing onto Gondar Gardens

Planning

Drawing Title:
Site Plan & Ground Floor Plan

Job No:
20-007


Dwg No:
122

Rev:
01


Scale:
1:50@A1

Drawn by:
TP

Do not scale from this drawing. Copyright is the property of Formed Architects & Designers (UK) Ltd. All dimensions to be checked before work commences, any discrepancies to be reported to the Architect

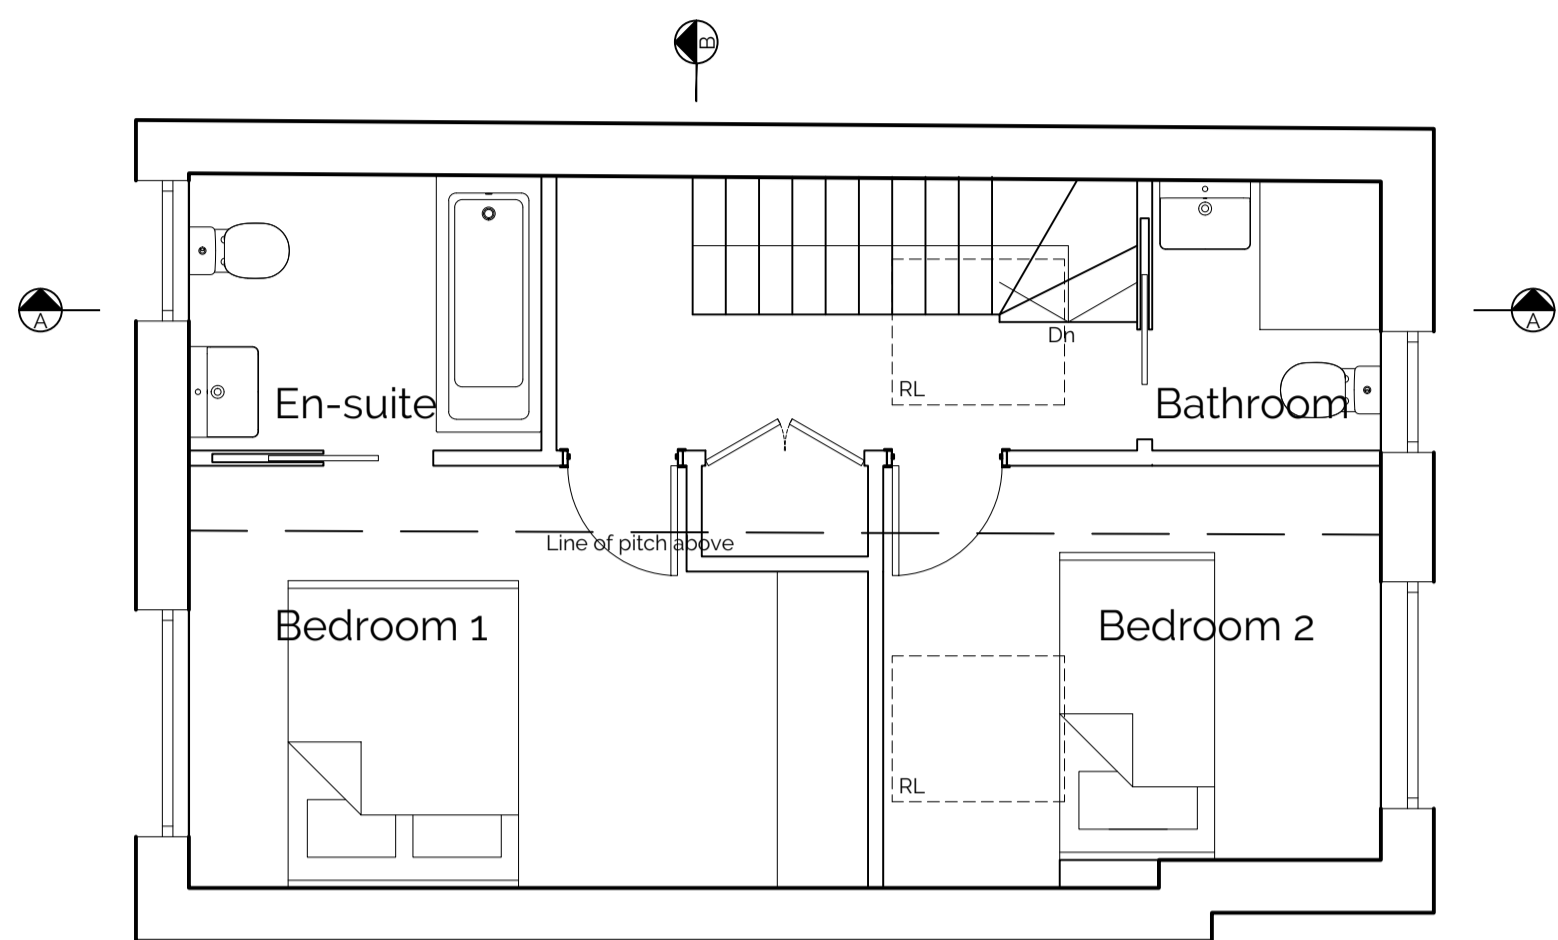

First Floor Plan -36.8m²

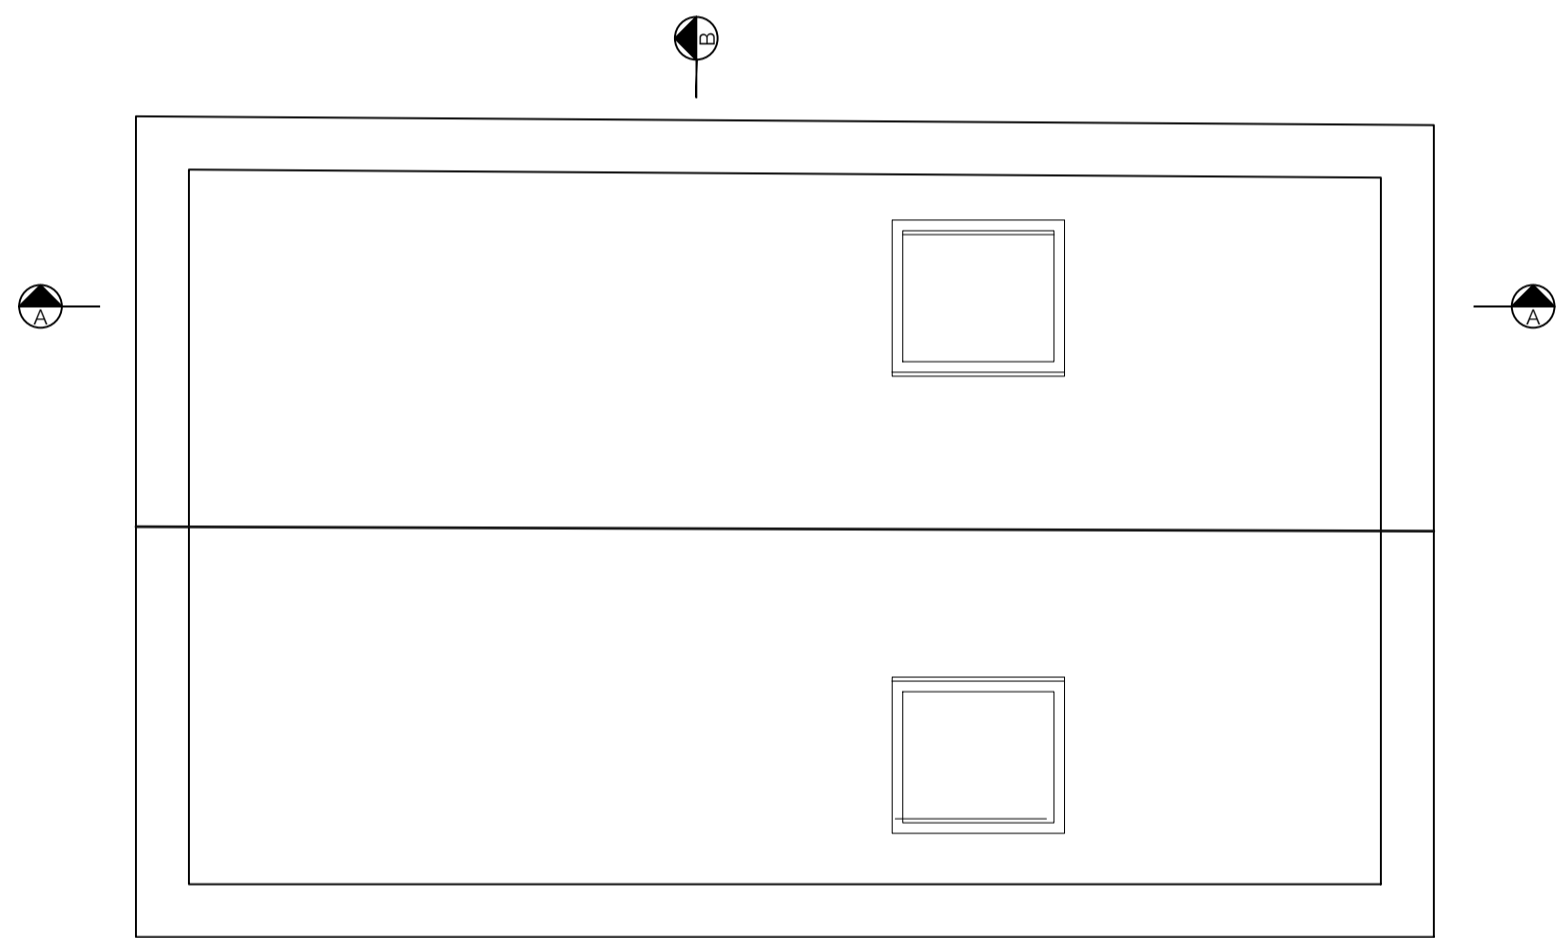


Roof Plan

Revision Issue:

CDM Regulations:

Legend:

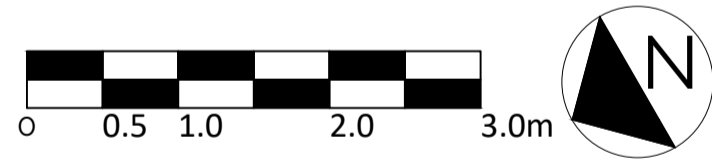

FORMED
ARCHITECTS

Third Floor
18-24 Gable House
London
W4 1QP

Client Name:
Pat Butcher


Project Address:
Site to the rear of 12 Sarre Road
facing onto Gondar Gardens

Planning

Drawing Title:

First Floor and Roof Plan


Job No:	Dwg No:	Rev:	Scale:	Drawn by:
20-007	123	01	1:50@A1	TP

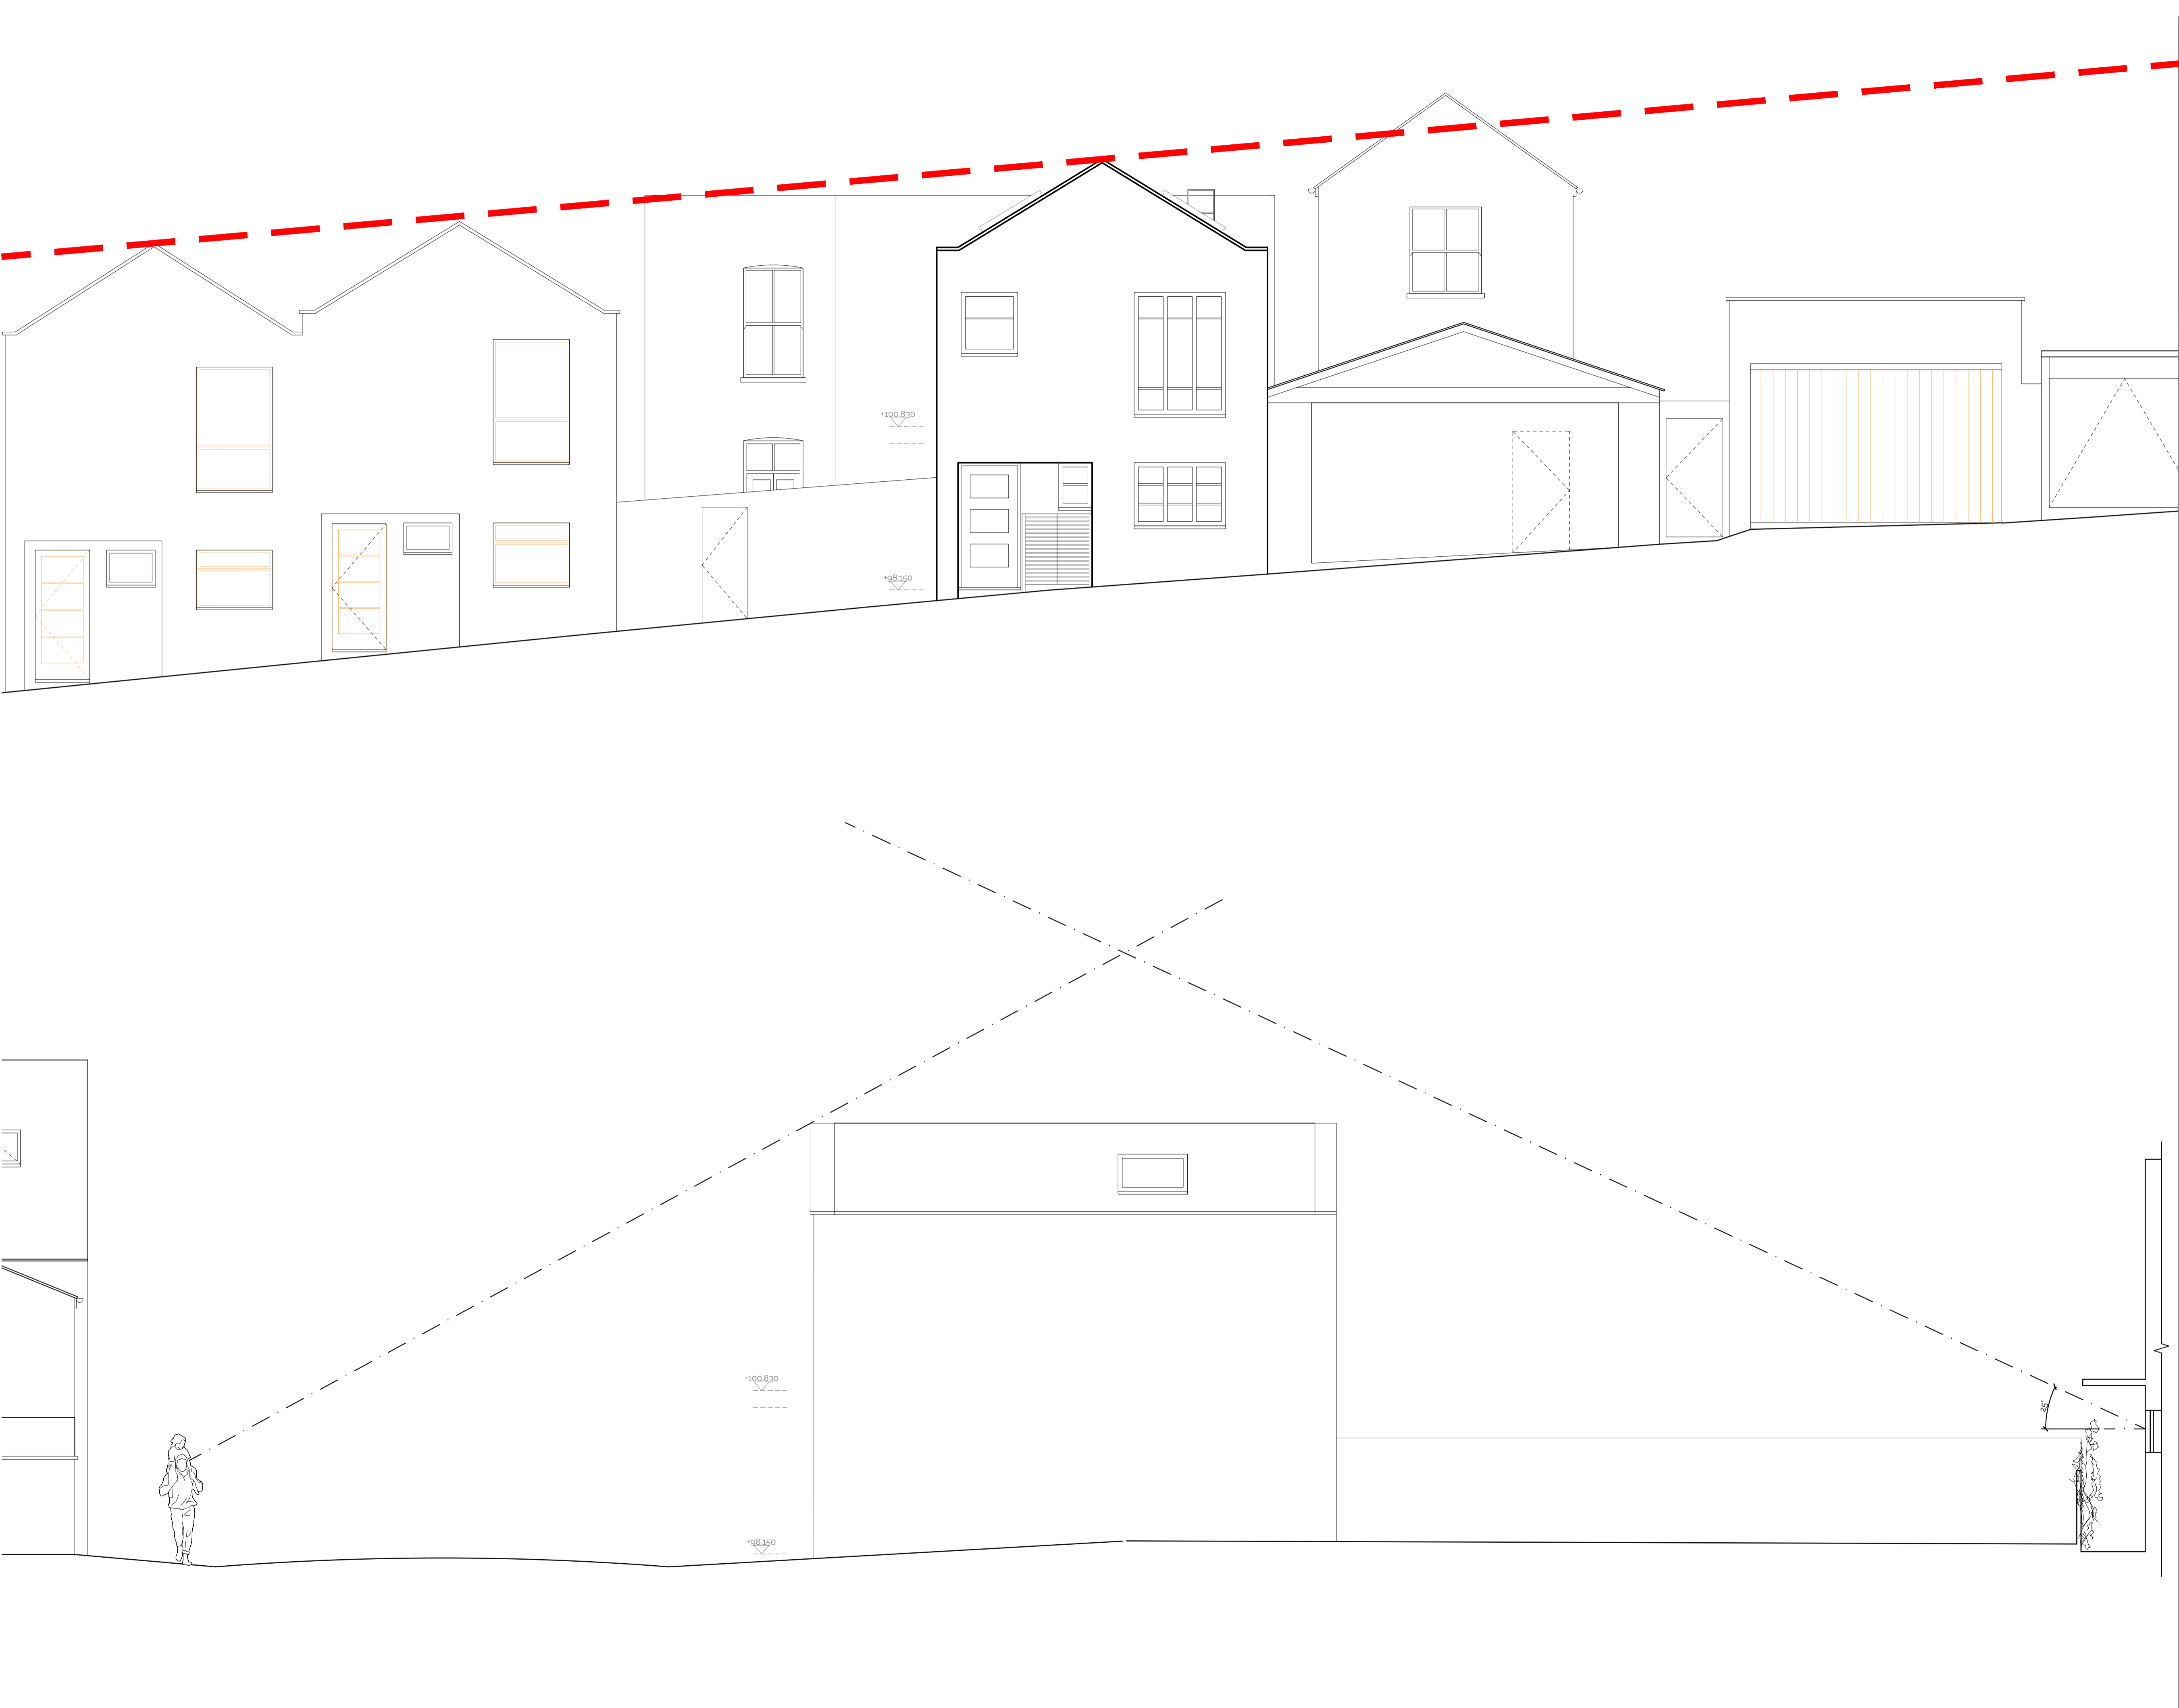

Revision Issue:

CDM Regulations:

Legend:

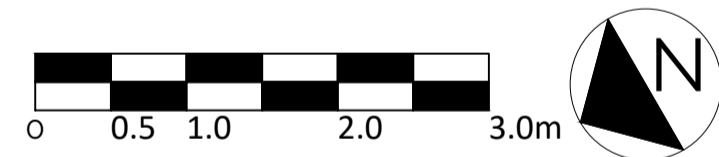

FORMED ARCHITECTS
Third Floor
18-24 Gable House
London
W4 1QP

Client Name:
Pat Butcher

Project Address:
Site to the rear of 12 Sarre Road
facing onto Gondar Gardens


Planning

Drawing Title:


Elevation 1 & 2

Job No:	Dwg No:	Rev:	Scale:	Drawn by:
20-007	132	00	1:50@A1	TP

Do not scale from this drawing. Copyright is the property of Formed Architects & Designers (UK) Ltd. All dimensions to be checked before work commences, any discrepancies to be reported to the Architect

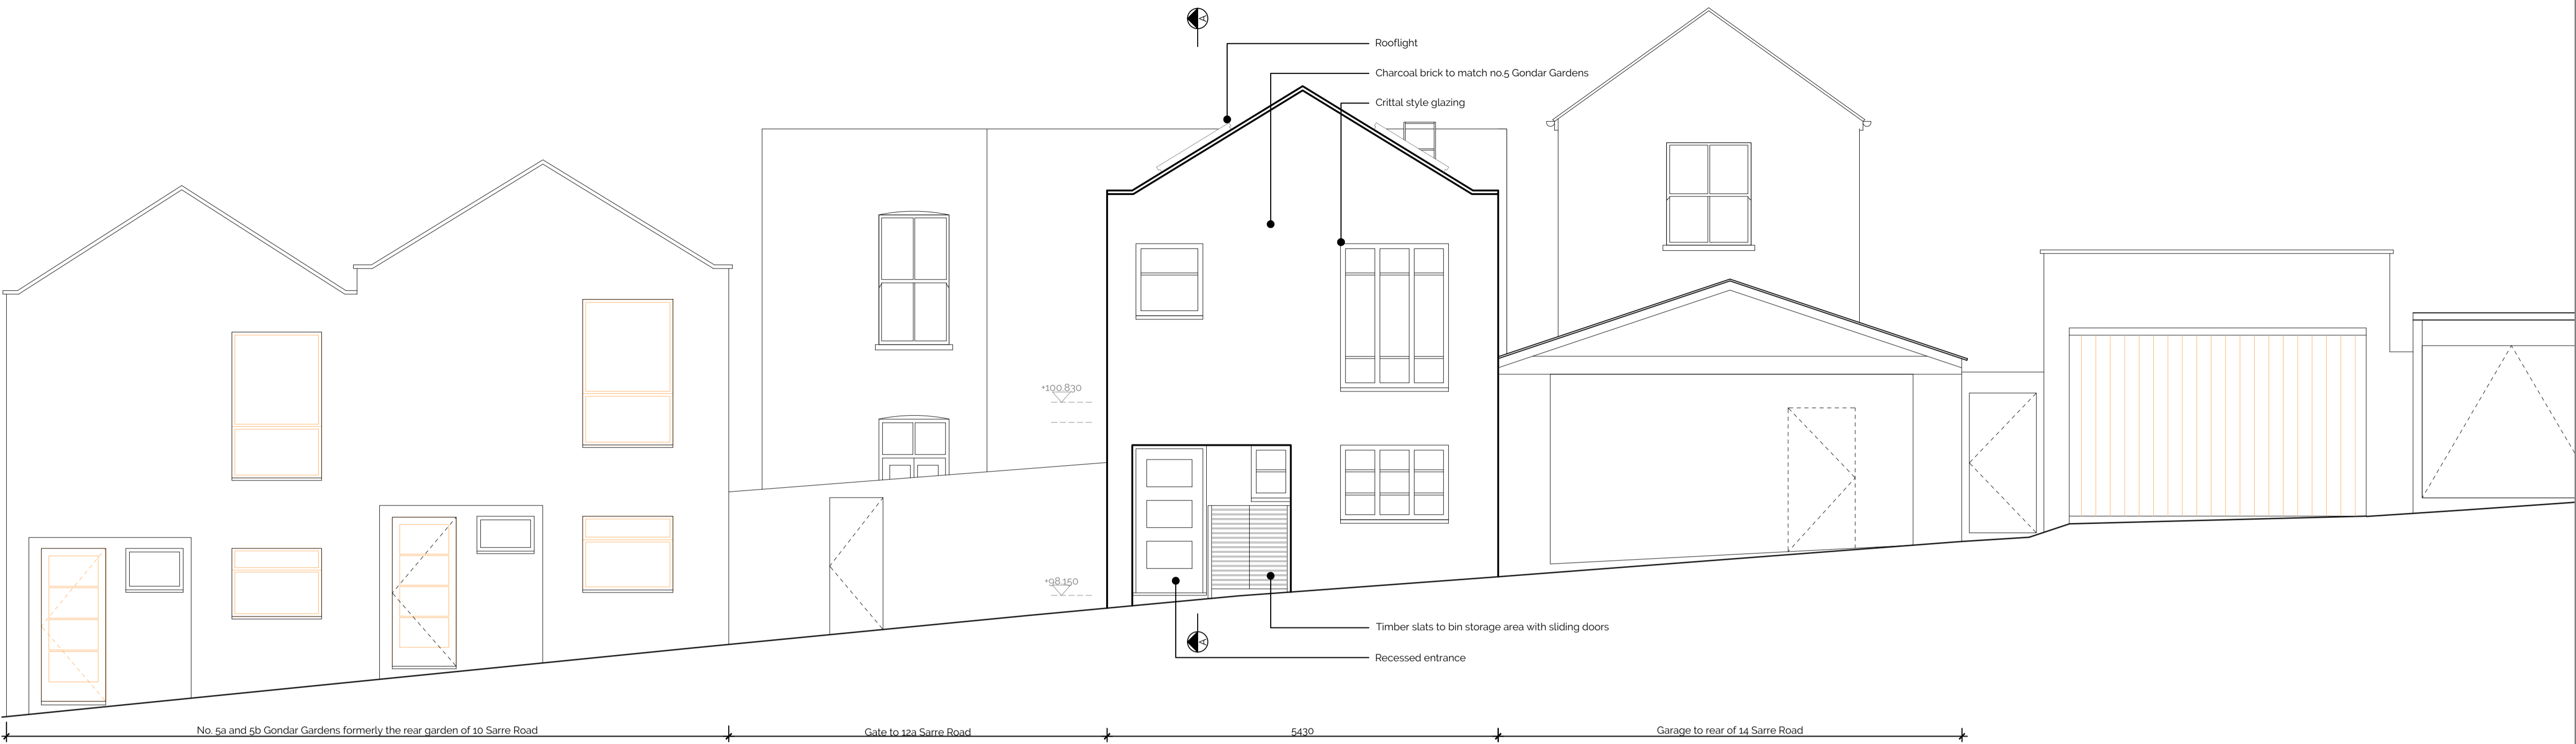

Elevation 1

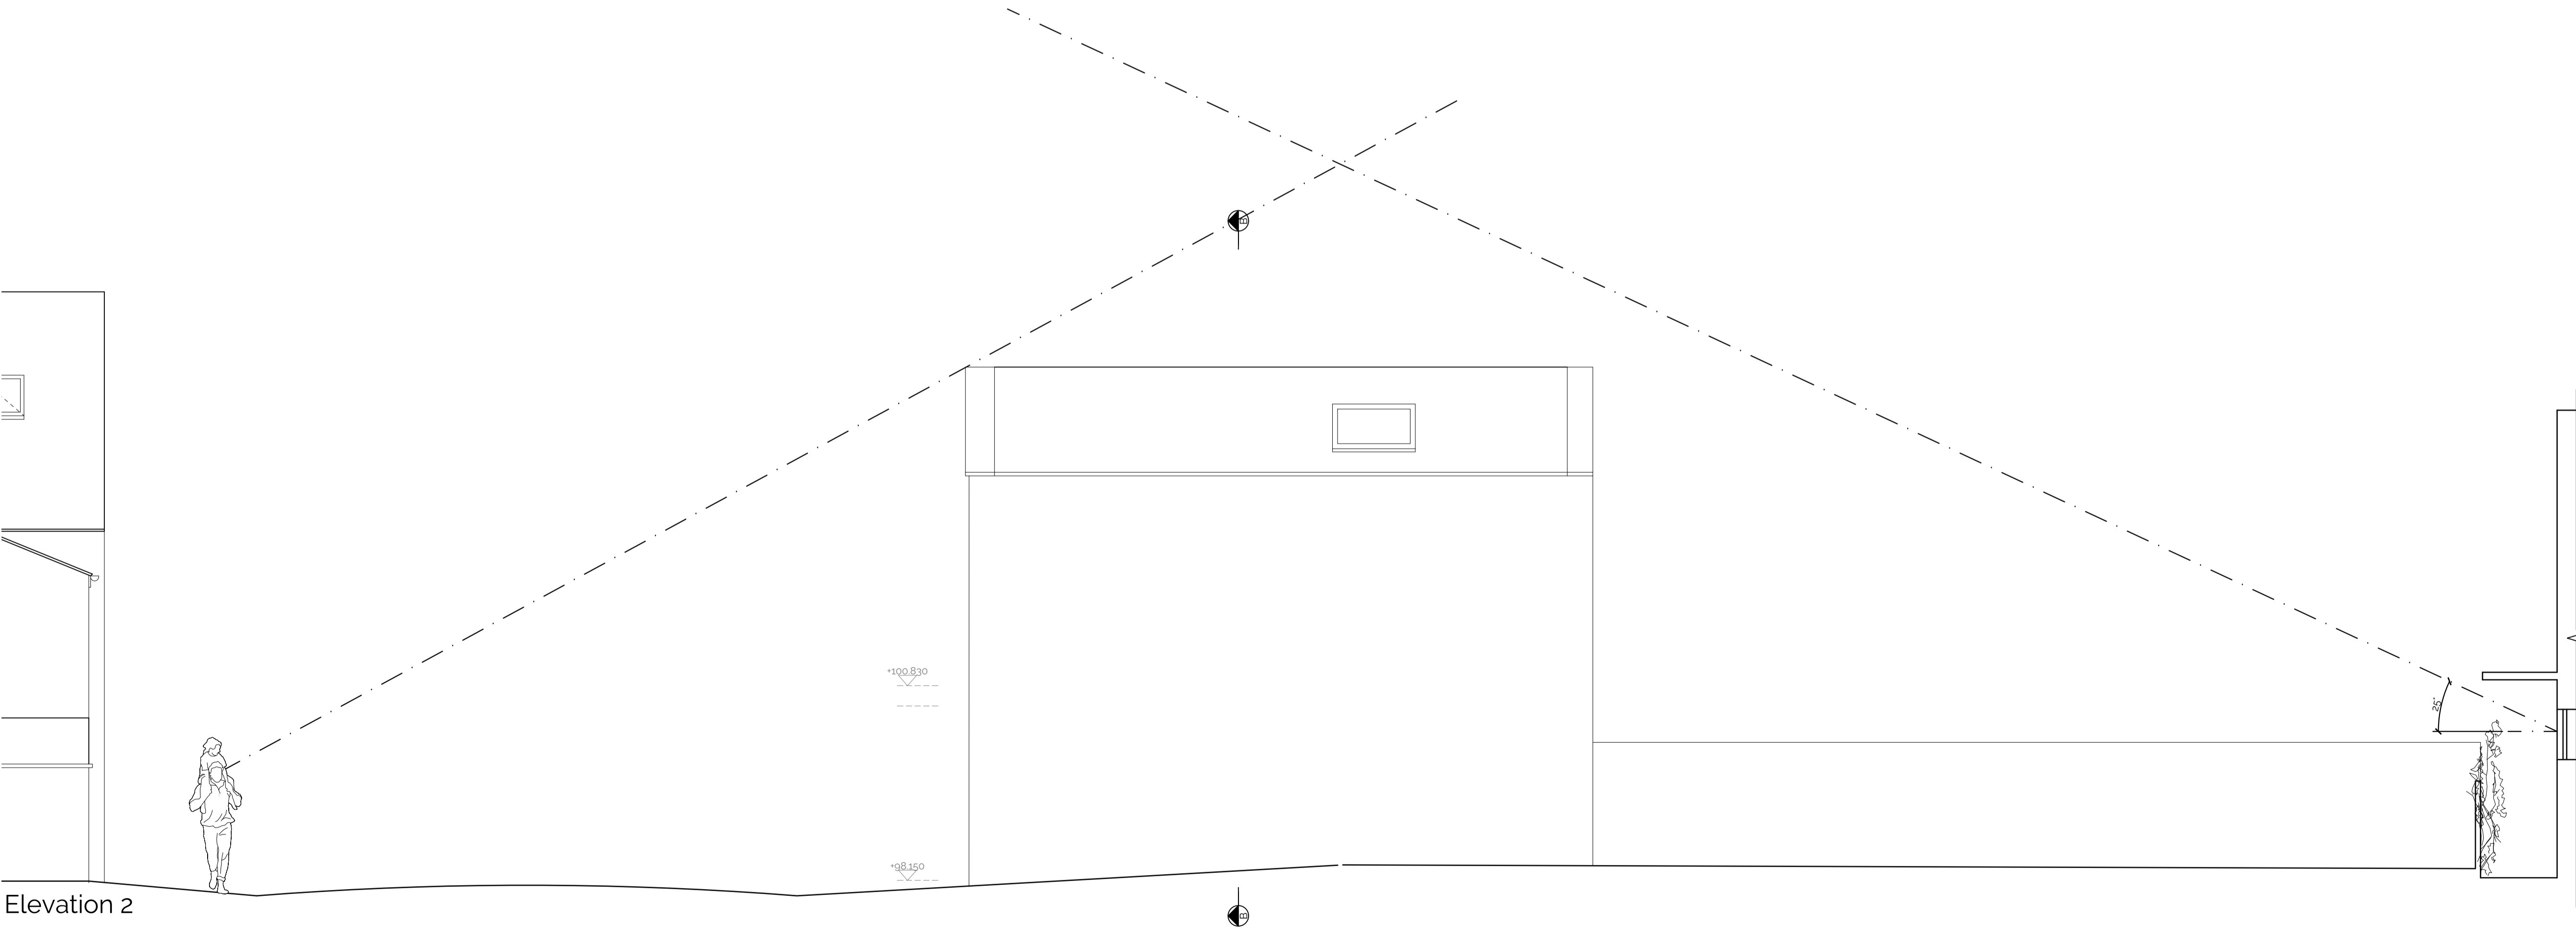


Elevation 2

Revision Issue:

CDM Regulations:

Legend:

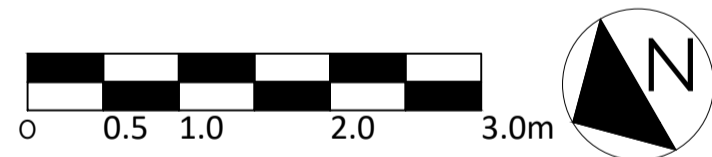

FORMED
ARCHITECTS

Third Floor
18-24 Gable House
London
W4 1QP

Client Name:
Pat Butcher

Project Address:
Site to the rear of 12 Sarre Road
facing onto Gondar Gardens


Planning

Drawing Title:


Elevation 1 & 2

Job No:	Dwg No:	Rev:	Scale:	Drawn by:
20-007	132	01	1:50@A1	TP

Do not scale from this drawing. Copyright is the property of Formed Architects & Designers (UK) Ltd. All dimensions to be checked before work commences, any discrepancies to be reported to the Architect

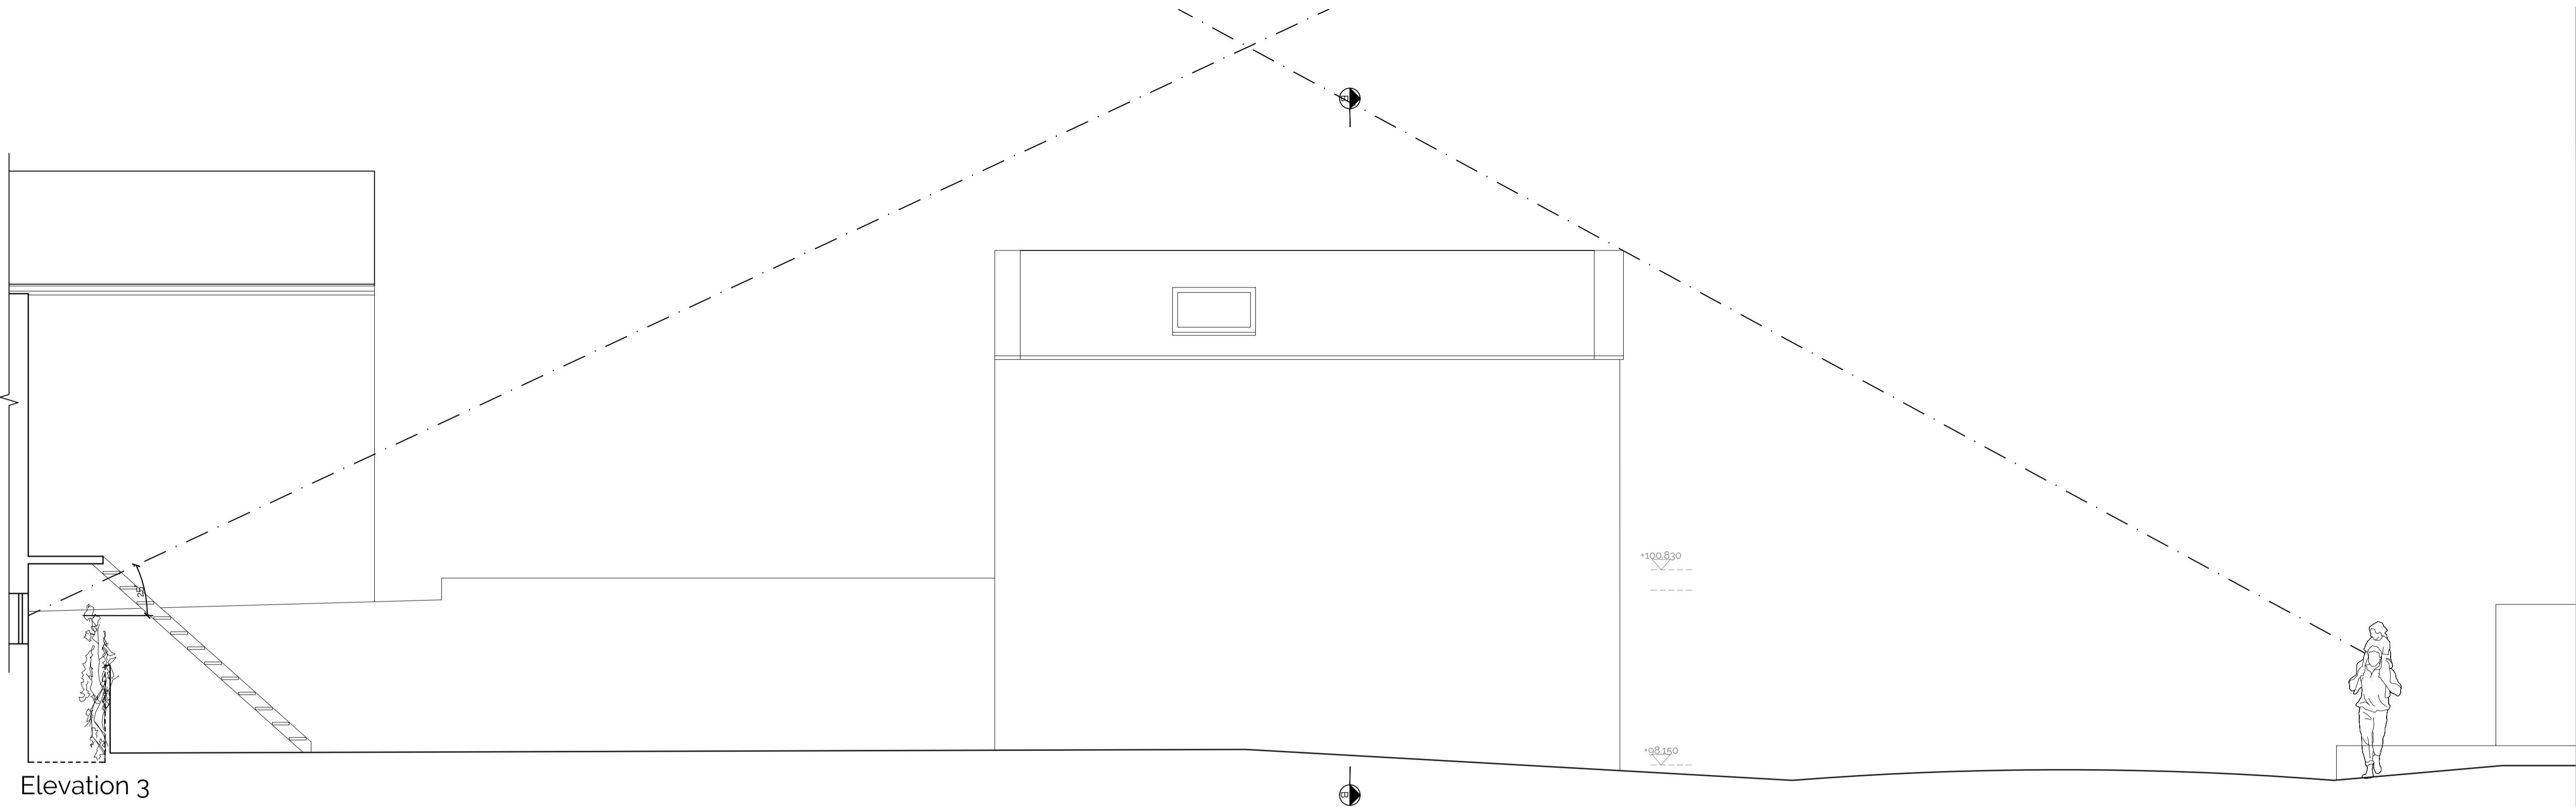

Elevation 3

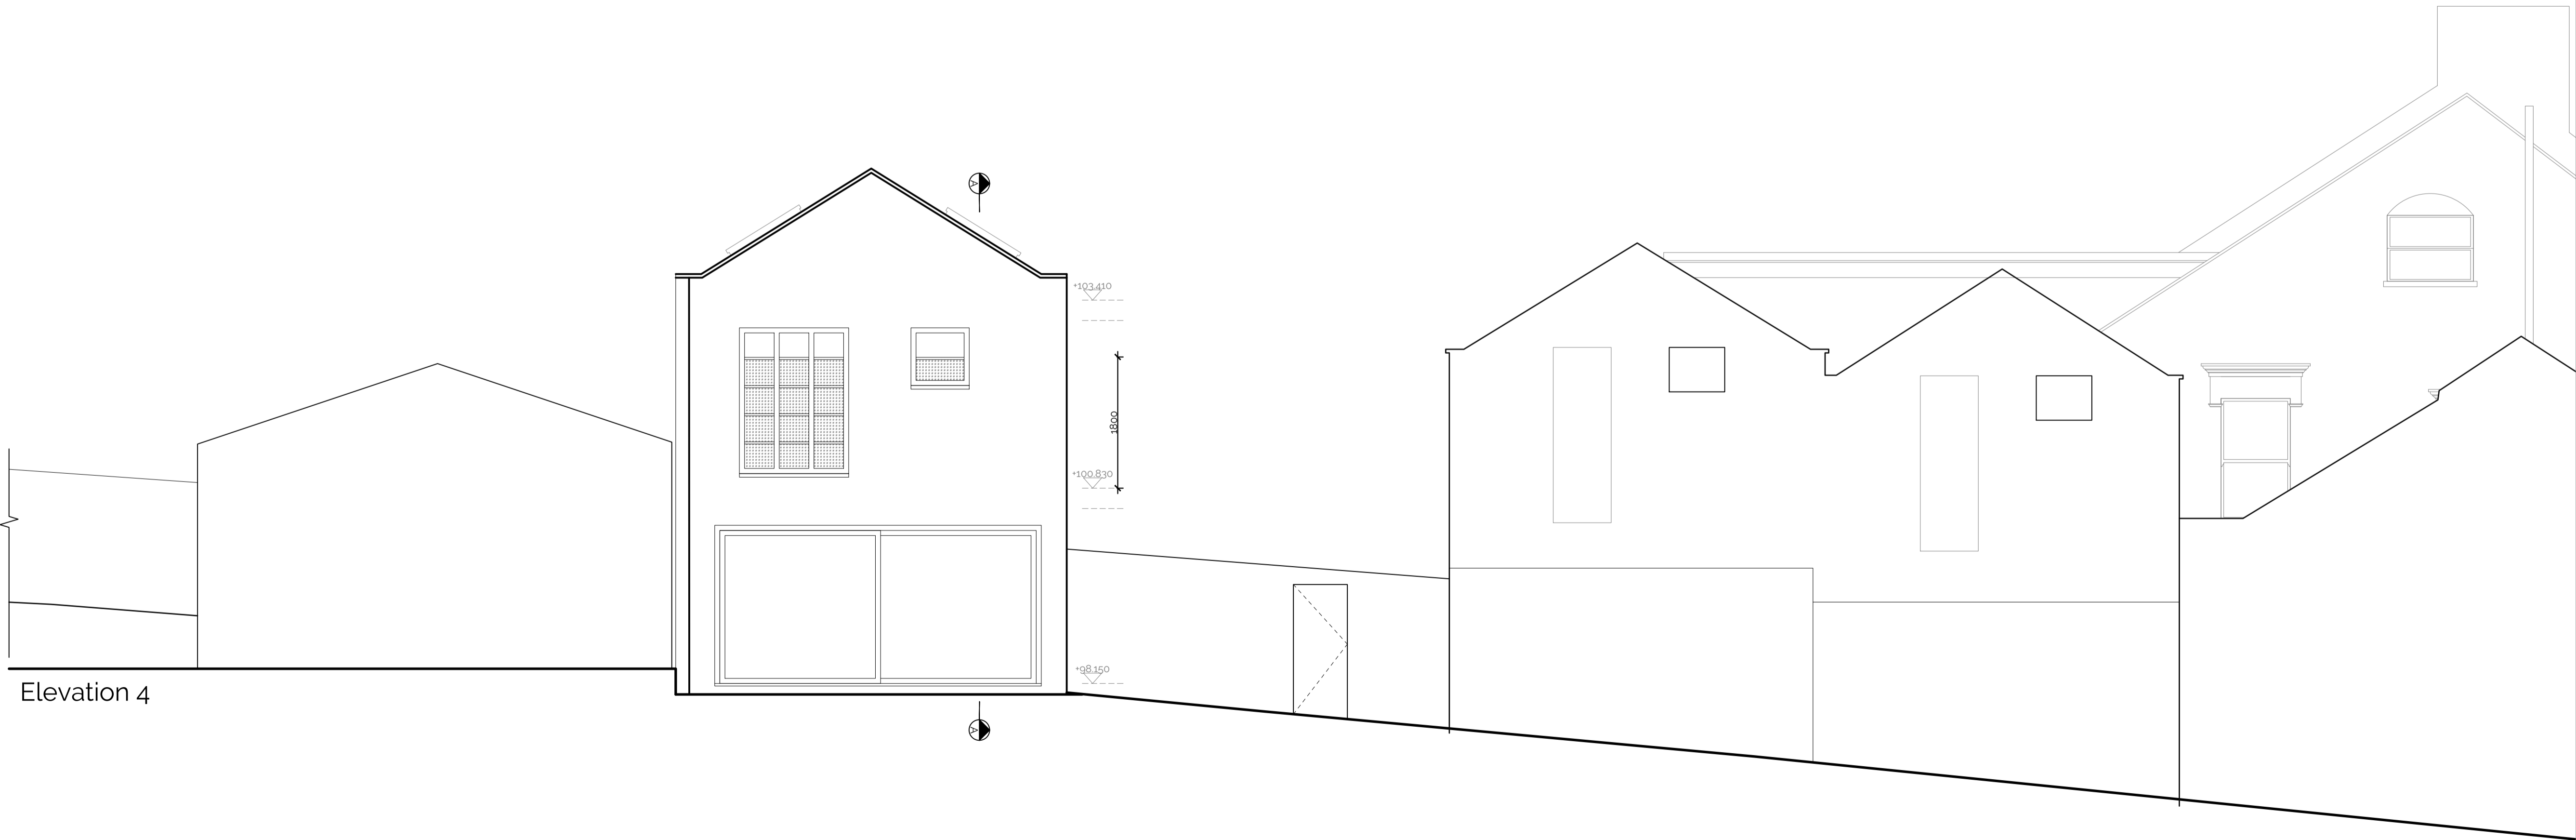

Elevation 4

Revision Issue:

CDM Regulations:

Legend:

0 0.5 1.0 2.0 3.0m

Third Floor
18-24 Gable House
London
W4 1QP

Client Name:
Pat Butcher


Project Address:
Site to the rear of 12 Sarre Road
facing onto Gondar Gardens

Planning


Drawing Title:
Elevation 3 & 4

Job No:	Dwg No:	Rev:	Scale:	Drawn by:
20-007	133	00	150@A1	TP

Do not scale from this drawing. Copyright is the property of Formed Architects & Designers (UK) Ltd. All dimensions to be checked before work commences, any discrepancies to be reported to the Architect

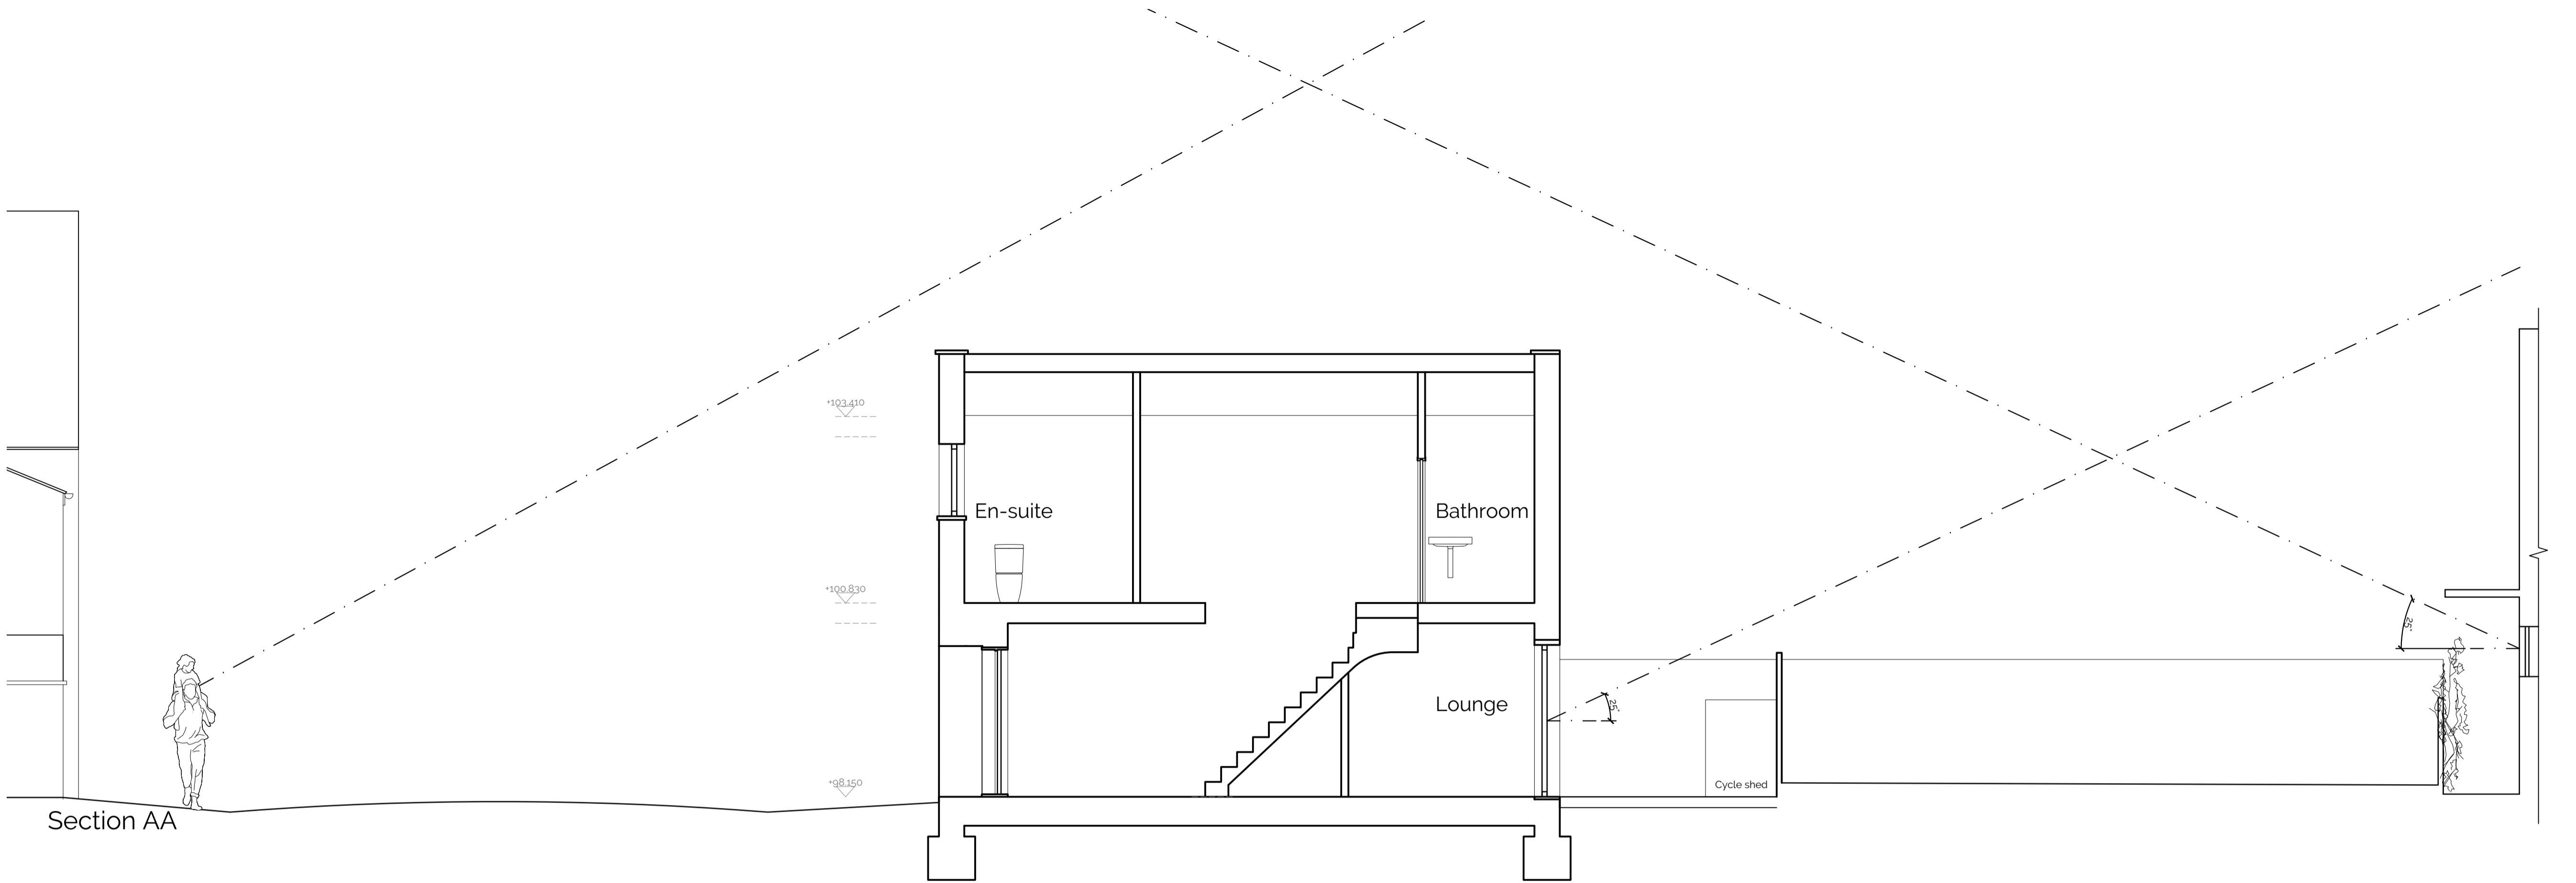

Section AA

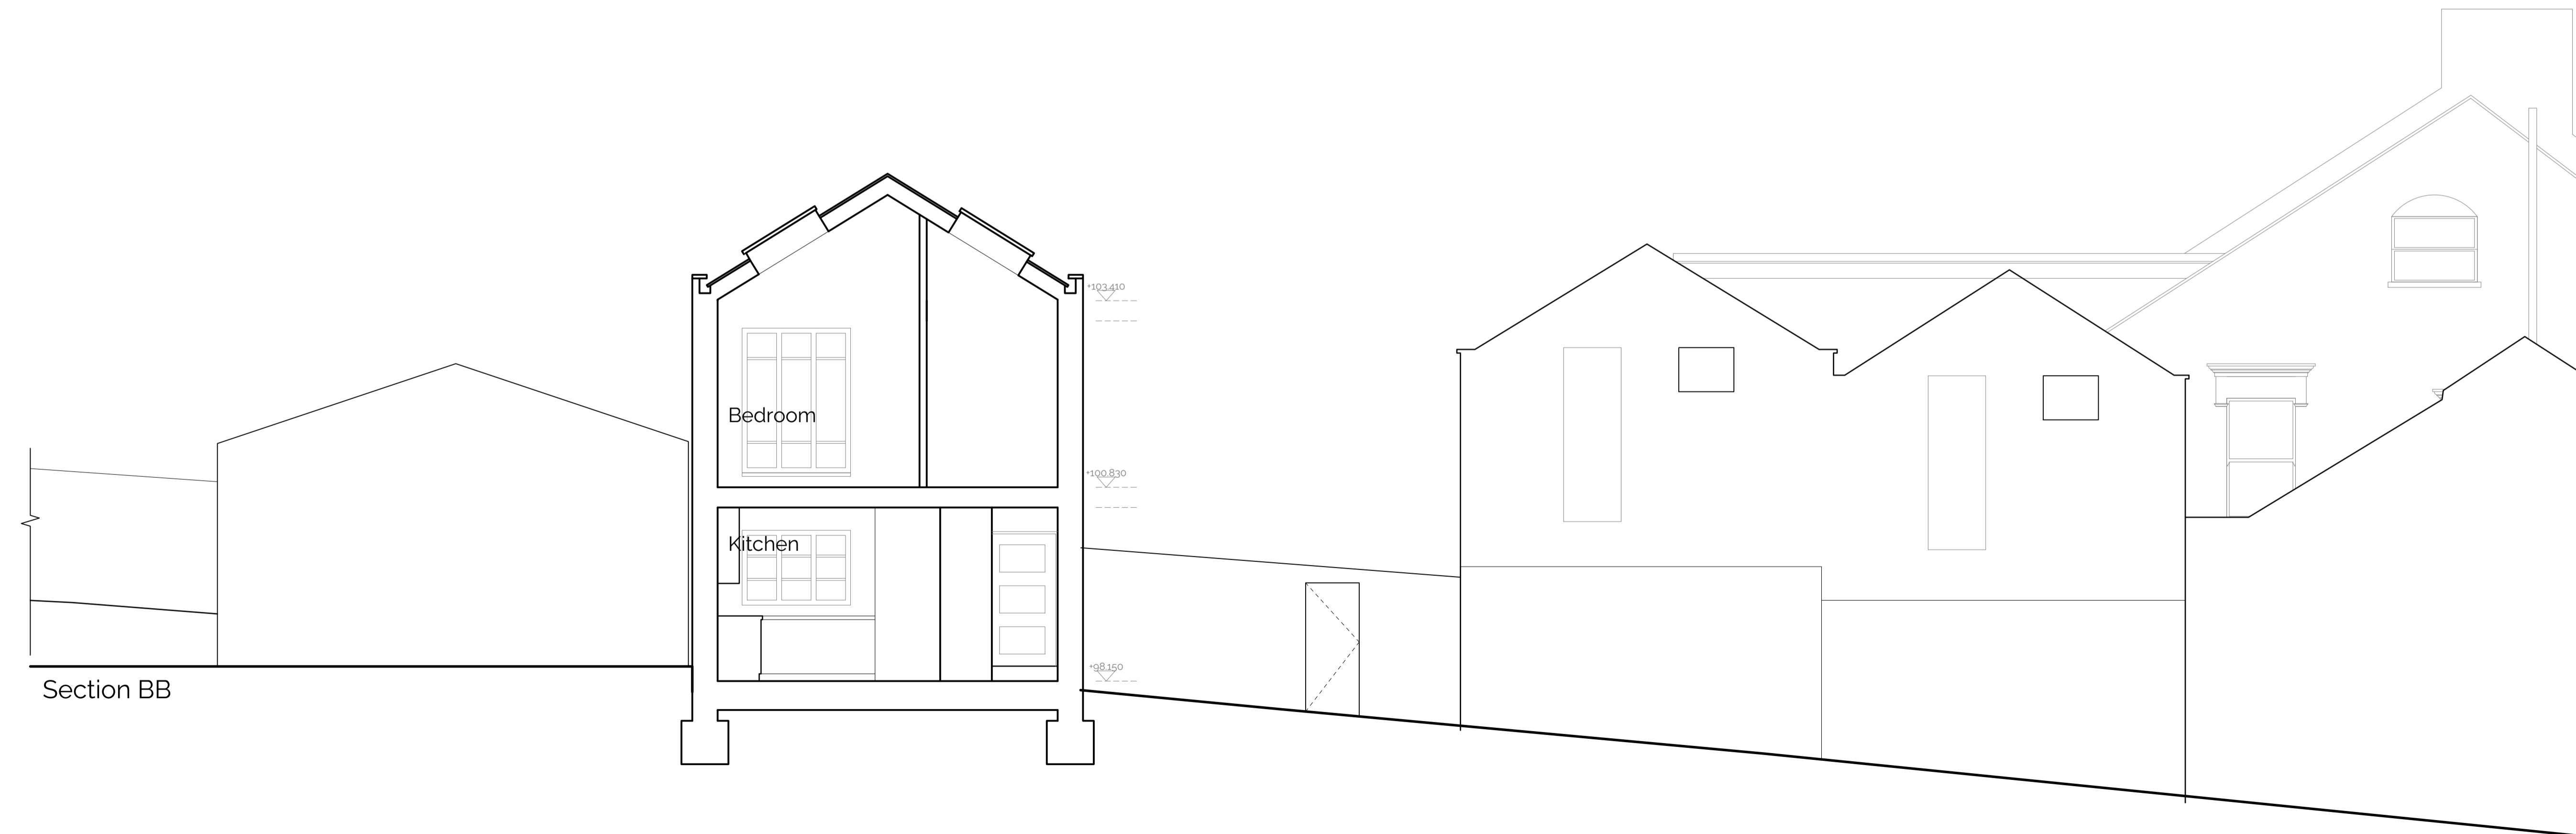

Section BB

Revision Issue:

CDM Regulations:

Legend:

0

0.5

1.0

2.0

3.0m

N

FORMED

ARCHITECTS

Third Floor

18-24 Gable House

London

W4 1QP

Client Name:
Pat Butcher

Project Address:
Site to the rear of 12 Sarre Road
facing onto Gondar Gardens

Planning

Drawing Title:
Sections AA & BB

Job No:

Dwg No:

Rev:

Scale:

Drawn by:

20-007


141

01



150@A1

TP


Do not scale from this drawing. Copyright is the property of Formed Architects & Designers (UK) Ltd. All dimensions to be checked before work commences, any discrepancies to be reported to the Architect

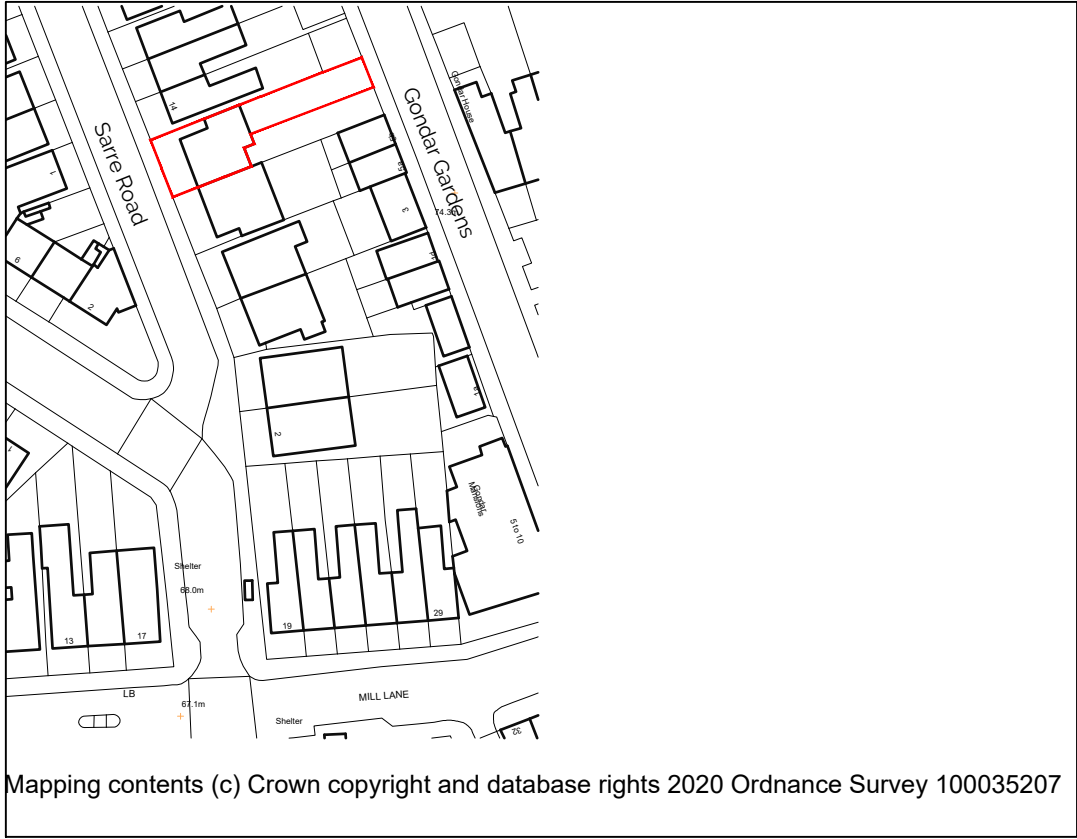

Site Location Plan 1:1250

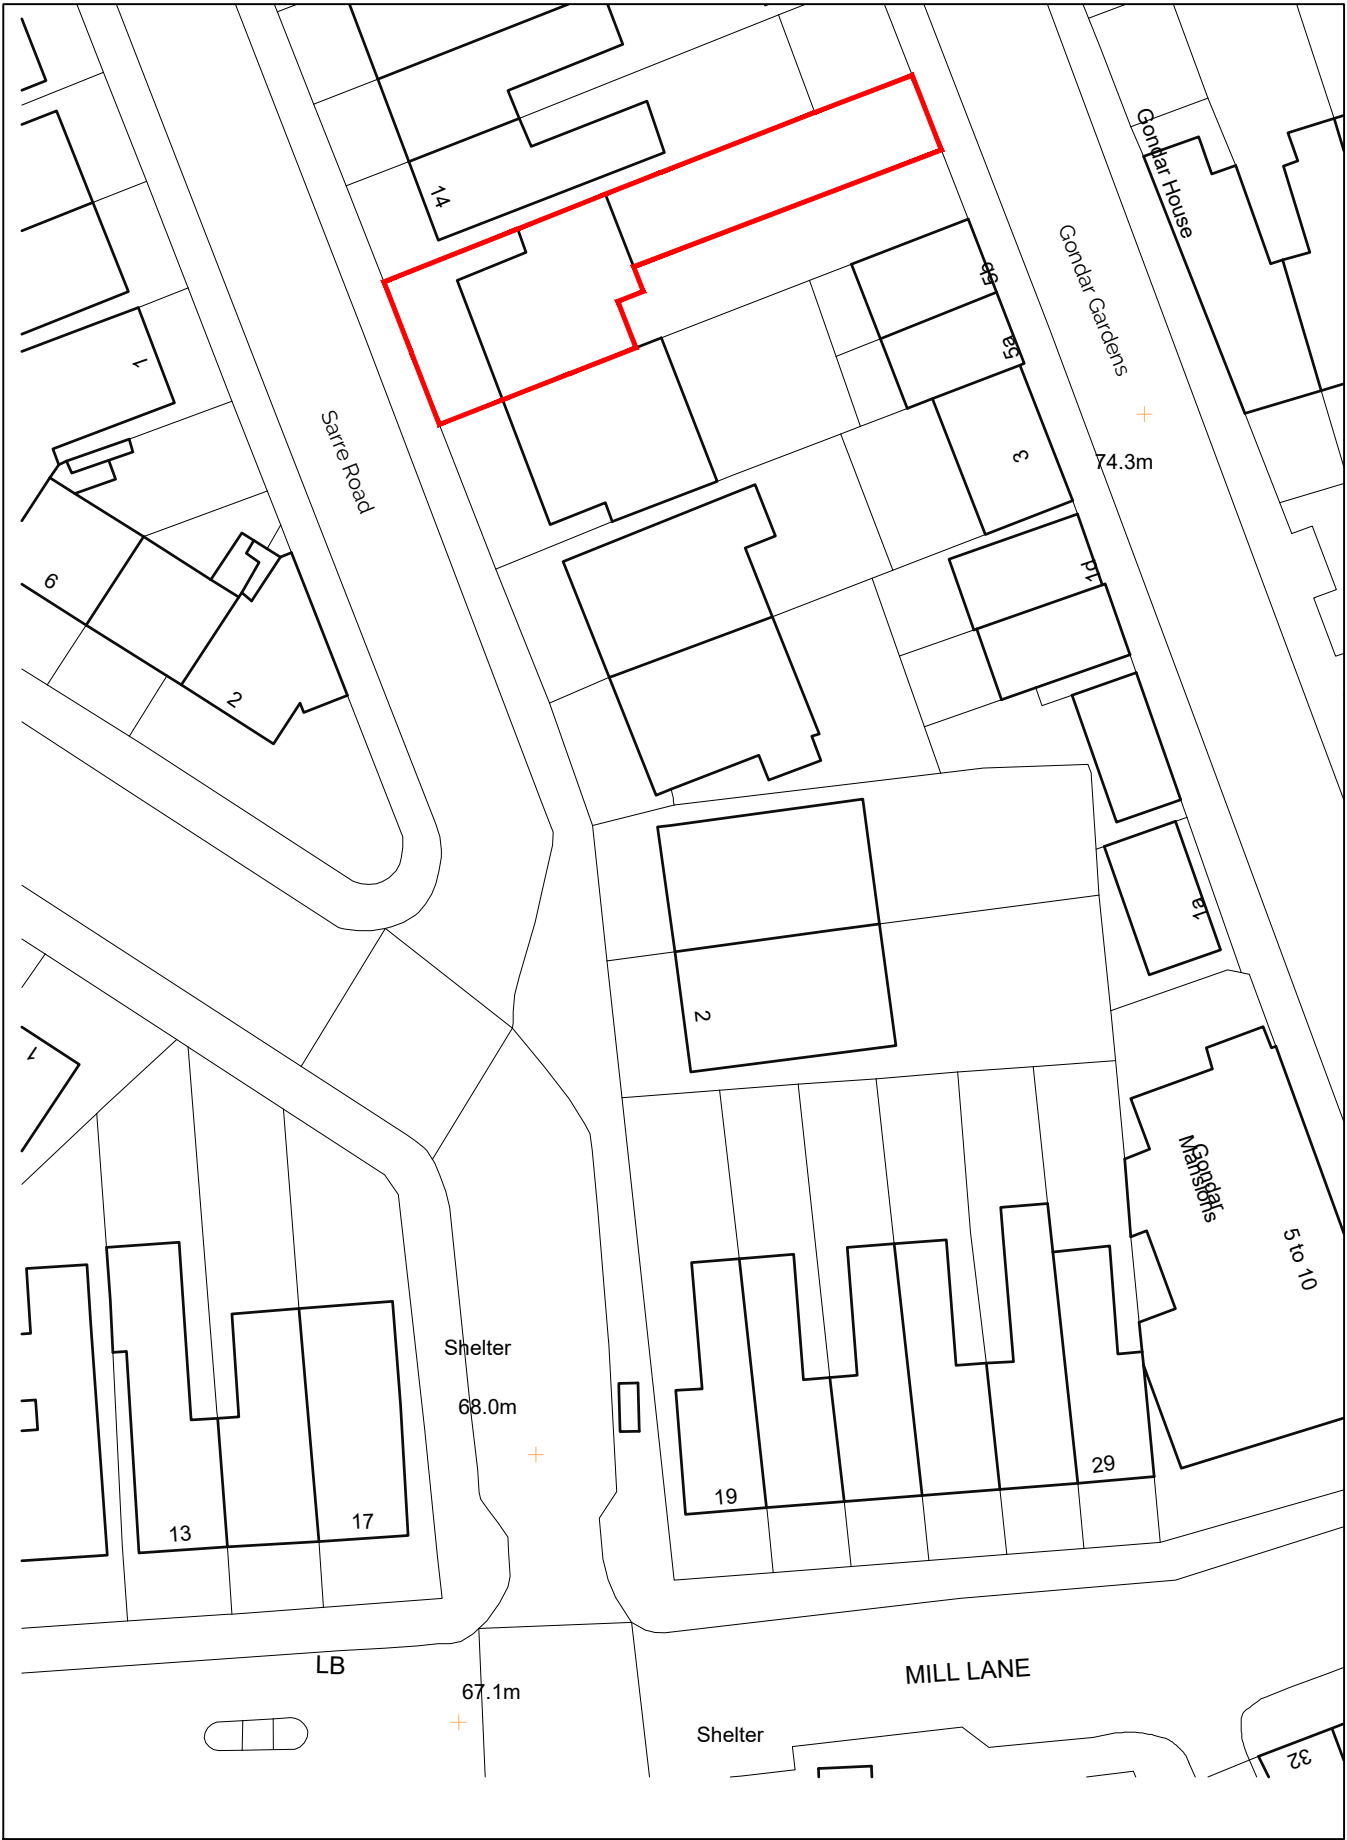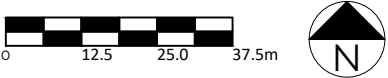

Block Plan 1:500

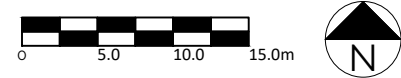

Revision Issue:

CDM Regulations:

Legend:



Client Name:
Pat Butcher

Project Address:
Site to the rear of 12 Sarre Road
facing onto Gondar Gardens

Planning

Drawing Title:
Location Plan - Existing

Job No:	Dwg No:	Rev:	Scale:	Drawn by:
20-007	001	00	Noted@A3	EM