





1 BASEMENT PLAN
1:100@A3

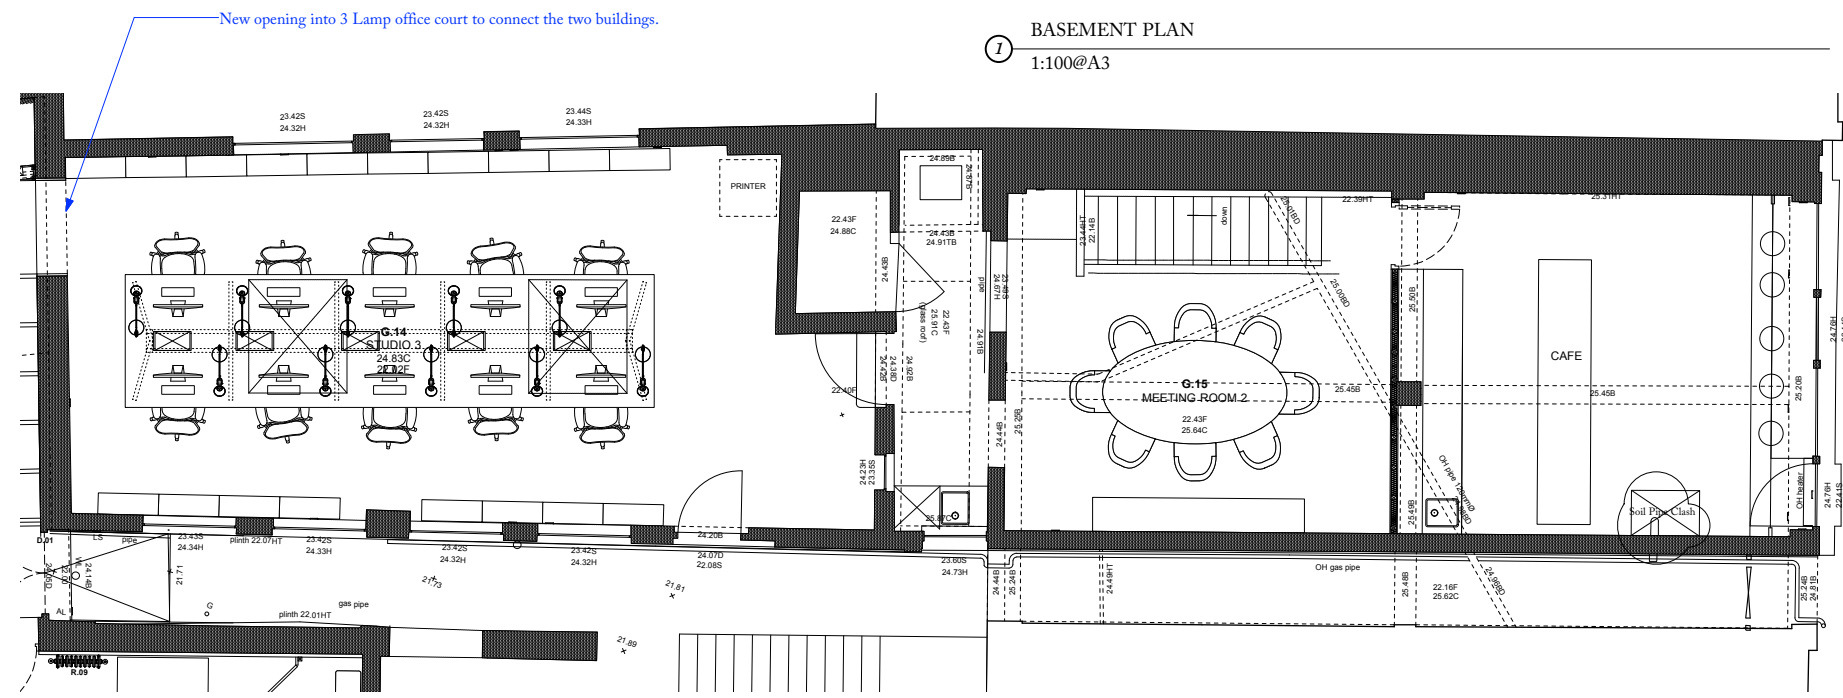

2 GROUND FLOOR PLAN
1:100@A3

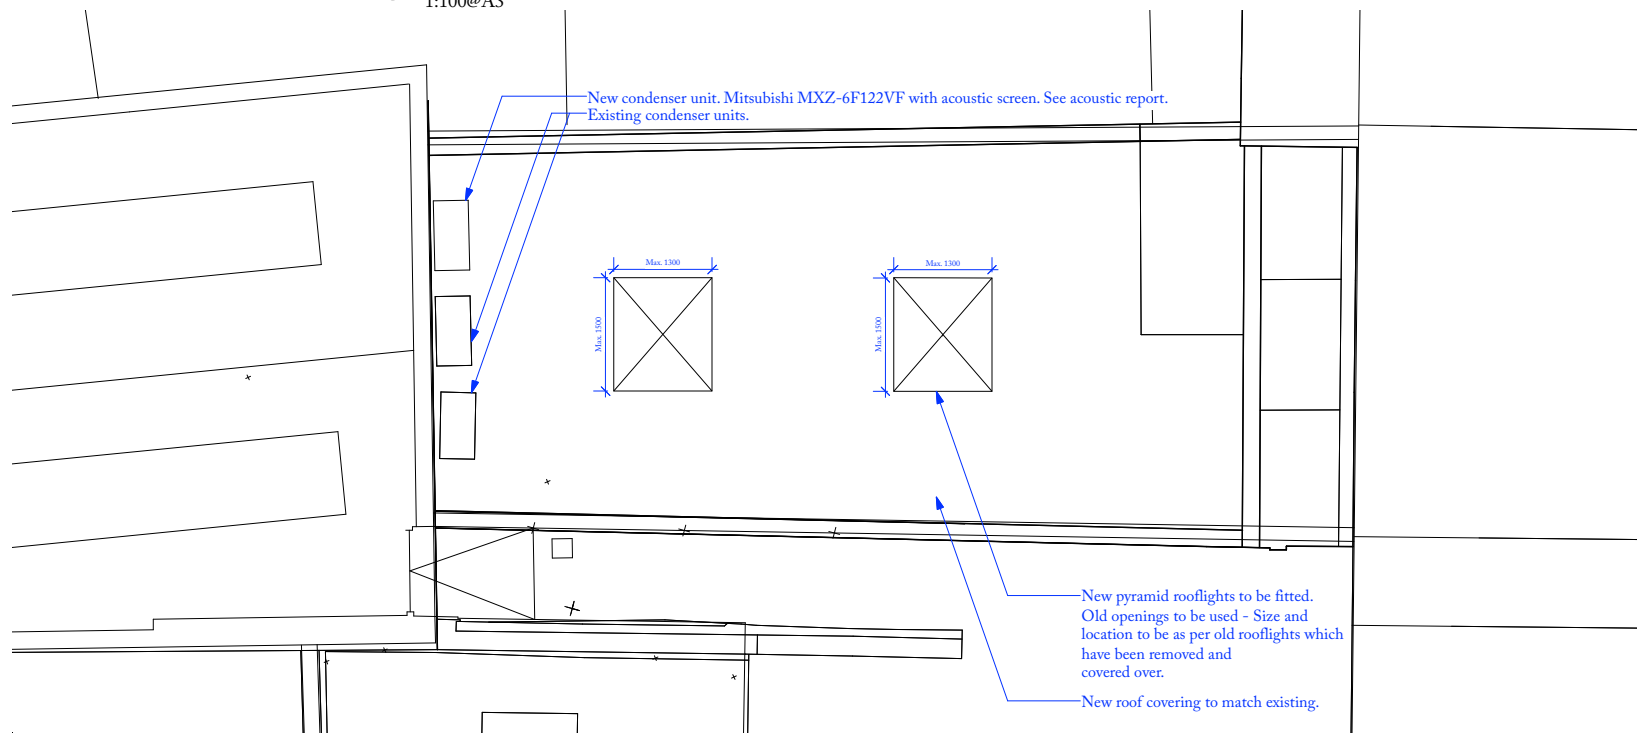

3 ROOF PLAN
1:100@A3

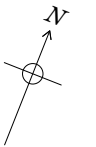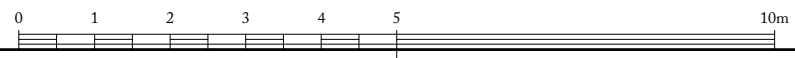

P1	Planning Issue	16.09.21
REV. NO.	AMENDMENT	DATE

Ben Pentreath
3 Lamp Office Court
Lambou Conduit Street
London WC1N 3NF
T+44 (0) 20 7430 2424
benpentreath.com

PROJECT: 2 LOC

TITLE: PROPOSED FLOOR PLANS

DRAWING NO: A-110 REV. NO: P1

SCALE: 1:50 @ A1 DRAWN BY: DC
1:100 @ A3

DATE: 16.09.2021 CHECKED BY: BP

All dimensions to be checked on site.
All designs © Ben Pentreath Ltd 2019. Not to be reproduced without permission