



4 Front garden plan  
Scale: 1:100



2 House front elevation  
Scale: 1:100



1 Street elevation  
Scale: 1:100

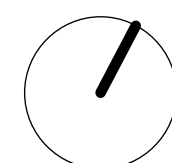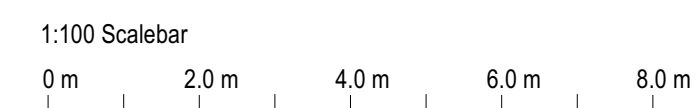

Rev: Date: Description:		Project: 93 Hillway, Highgate N6 6AB		<div>morden architecture</div> <div>T: +44 (0) 208 243 8629E: robert@mordenarchitecture.co.ukW: www.mordenarchitecture.co.uk</div>				
A 2021.07.13 First issue.		Dwg no: 1900 / EX.01						
A 2021.08.17 Updated to show current approved design.		Drawing: Existing Garden and Street Elevation Planning application						
		Date: July 2021 Scale: 1:100 @ A1						
NOTE: Do not scale from this drawing. All dimensions are in millimeters. All dimensions to be checked on site. All omissions and discrepancies to be reported to the architect immediately. This drawing is copyrighted Morden Architecture Ltd. Use of this drawing must be authorized by Morden Architecture Ltd.				C	R	D	RM	Rev: A