


Ground floor:	498m2
First floor:	144m2
Total GIA:	642m2

[illegible]


Do not scale from this drawing All dimensions to be checked on site  
Notify the Architect immediately of any discrepancies  
This drawing remains the copyright of the Architect  
**AAB architects**  
Studio 35 Bickerton House, 25 Bickerton Road, London N19 5JT  
Tel 020 7281 8955    mail@aabarchitects.co.uk    www.aabarchitects.co.uk

DATE : 14.08.21

JOB NO.		SERIES	NO.	REV
<b>380</b>	<b>PL</b>	<b>0</b>	<b>10</b>	<b>—</b>

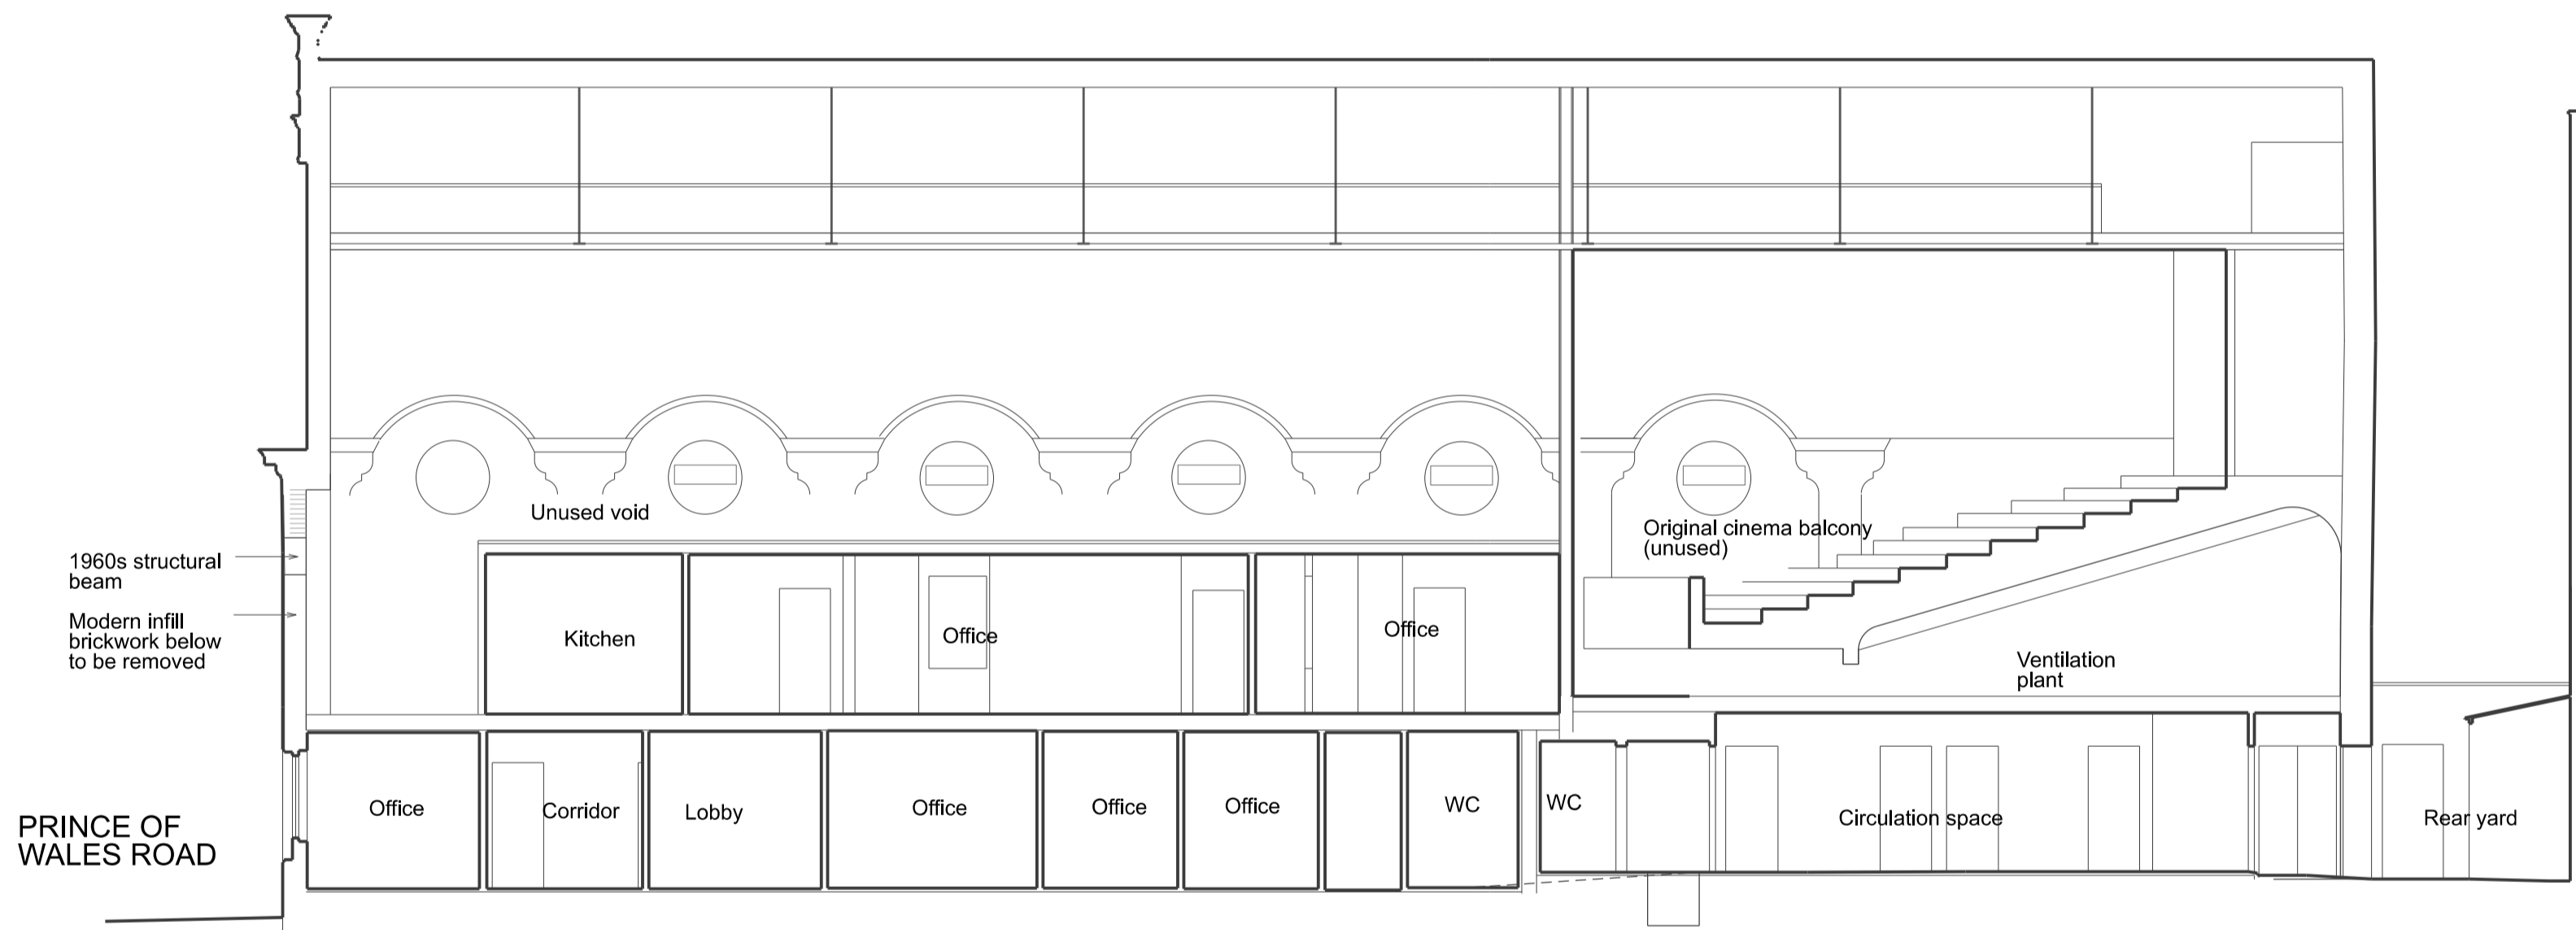

SECTION AA

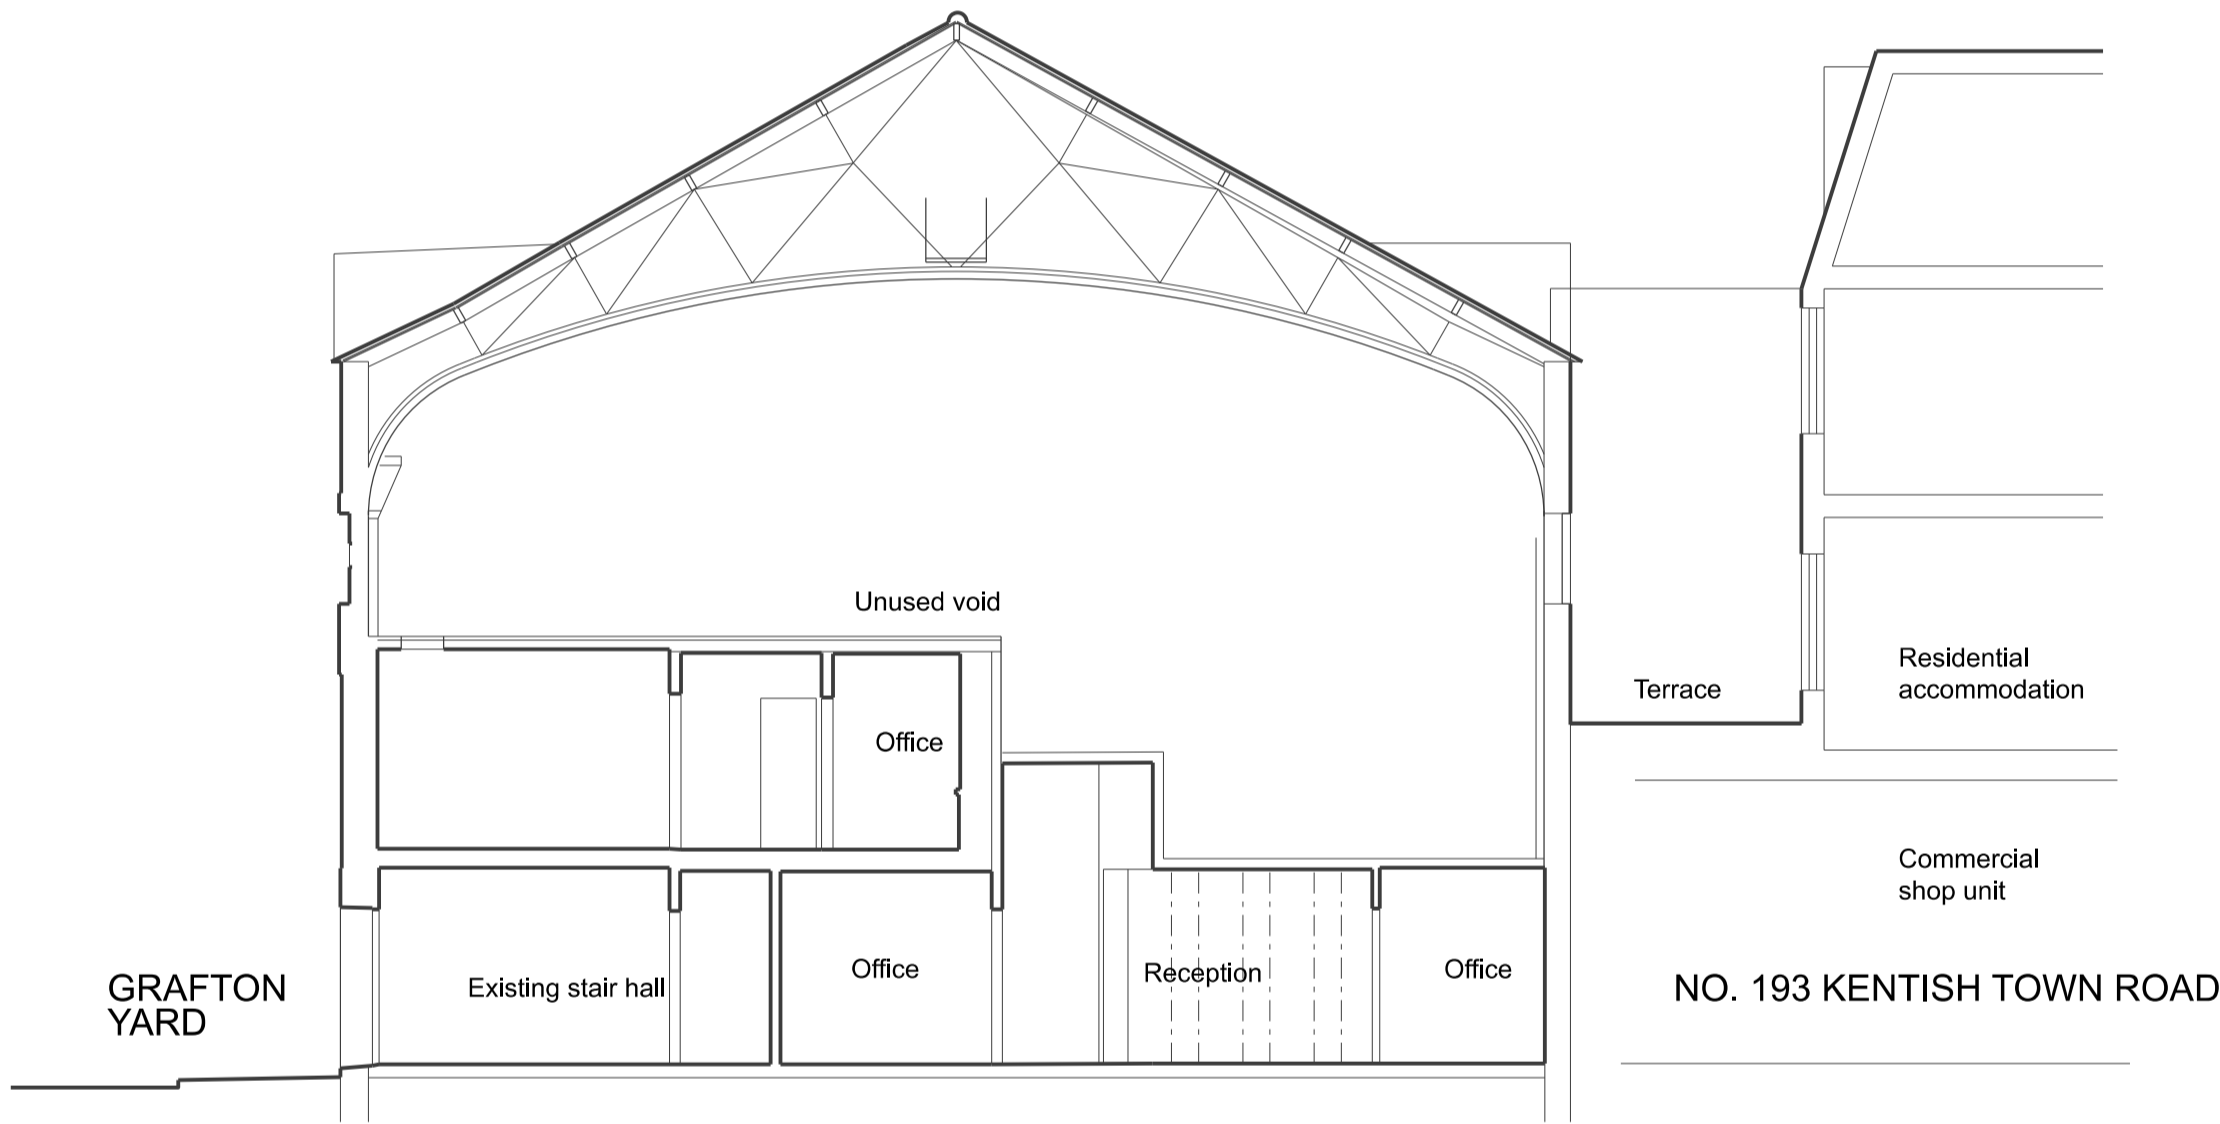

SECTION BB




Rev.	Date	By	Description
—	31.08.21		Draft planning application
	09.09.21		Planning application

Do not scale from this drawing All dimensions to be checked on site  
Notify the Architect immediately of any discrepancies  
This drawing remains the copyright of the Architect  
**AAB architects**  
Studio 35 Bickerton House, 25 Bickerton Road, London N19 5JT  
Tel 020 7281 8955 mail@aabarchitects.co.uk www.aabarchitects.co.uk

2 PRINCE OF WALES ROAD, LONDON NW5 3LQ

DRAWING : EXISTING SECTIONS AA' AND BB'  
SCALE : 1:100 @ A1  
DATE : 14.08.21

JOB NO.		SERIES	NO.	REV
380	PL	0	20	—

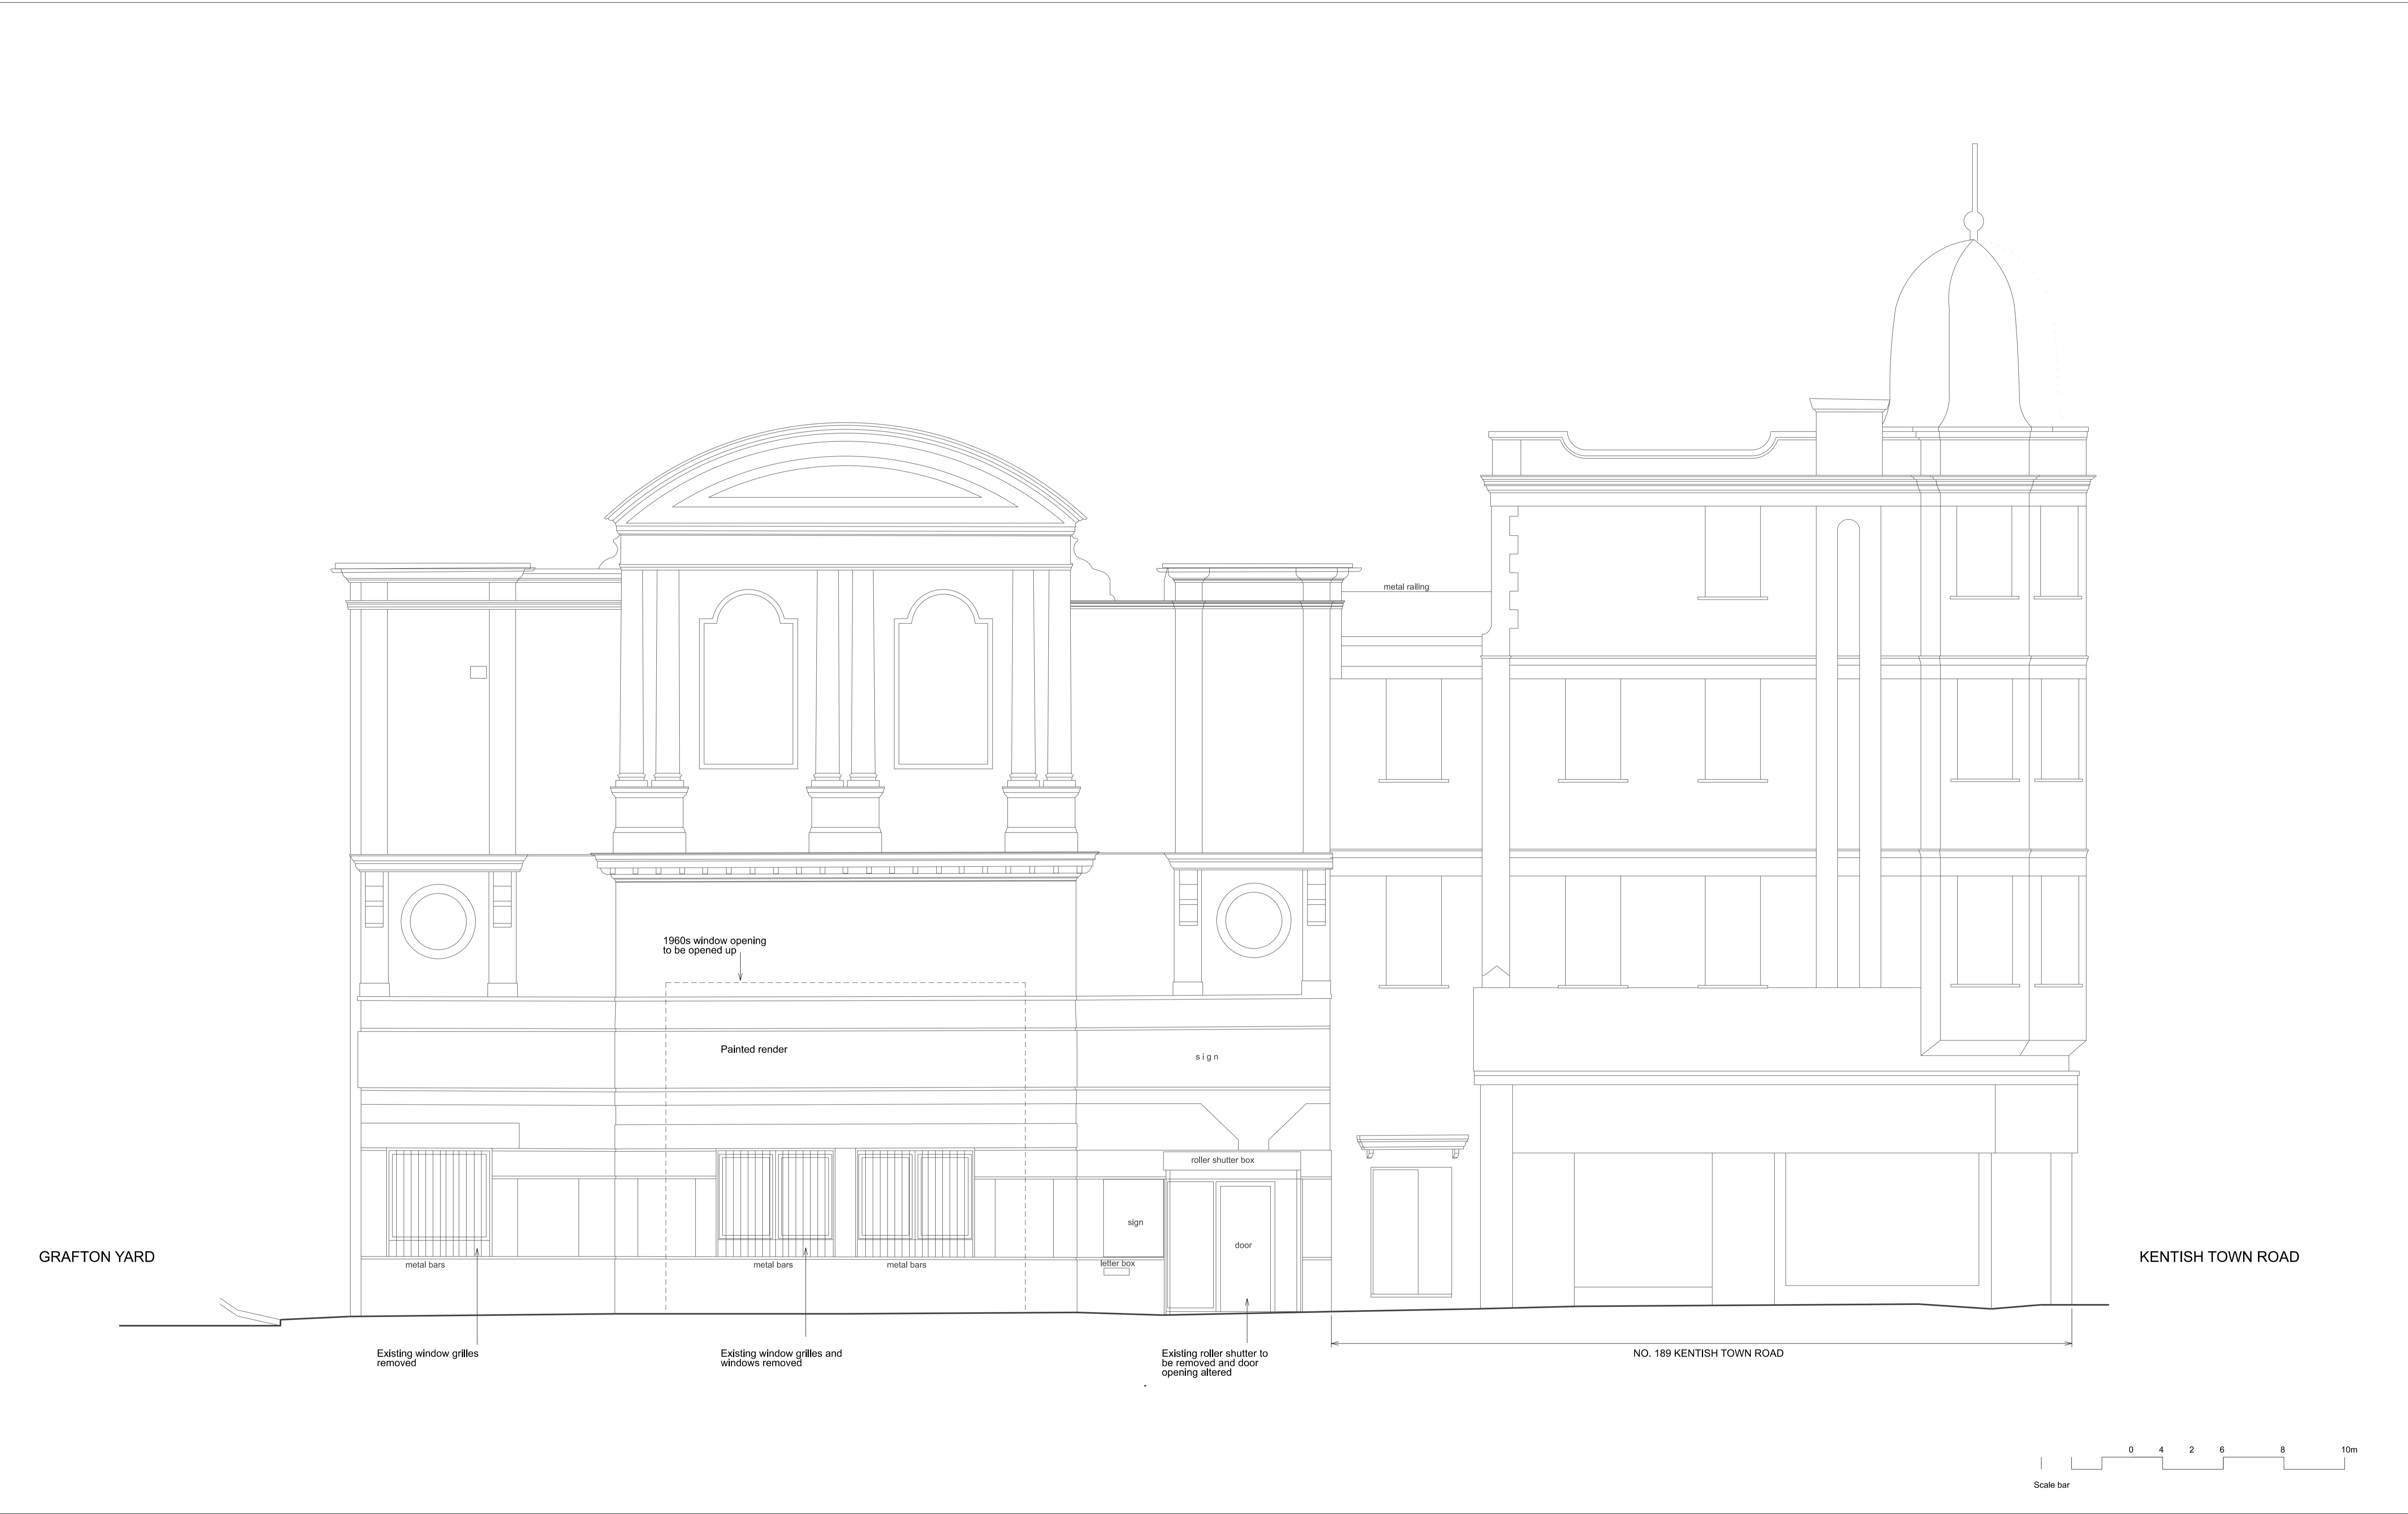

Rev.	Date	By	Description
—	31.08.21		Draft planning application
	09.09.21		Planning application

Do not scale from this drawing All dimensions to be checked on site  
Notify the Architect immediately of any discrepancies  
This drawing remains the copyright of the Architect

**AAB architects**  
Studio 35 Bickerton House, 25 Bickerton Road, London N19 5JT  
Tel 020 7281 8955 mail@aabarchitects.co.uk www.aabarchitects.co.uk


**2 PRINCE OF WALES ROAD, LONDON NW5 3LQ**

DRAWING : EXISTING SOUTH ELEVATION TO PRINCE OF WALES ROAD

SCALE : 1:50 @ A1

DATE : 14.08.21

JOB NO.		SERIES	NO.	REV
<b>380 PL 0</b>	<b>30</b>	<b>—</b>		

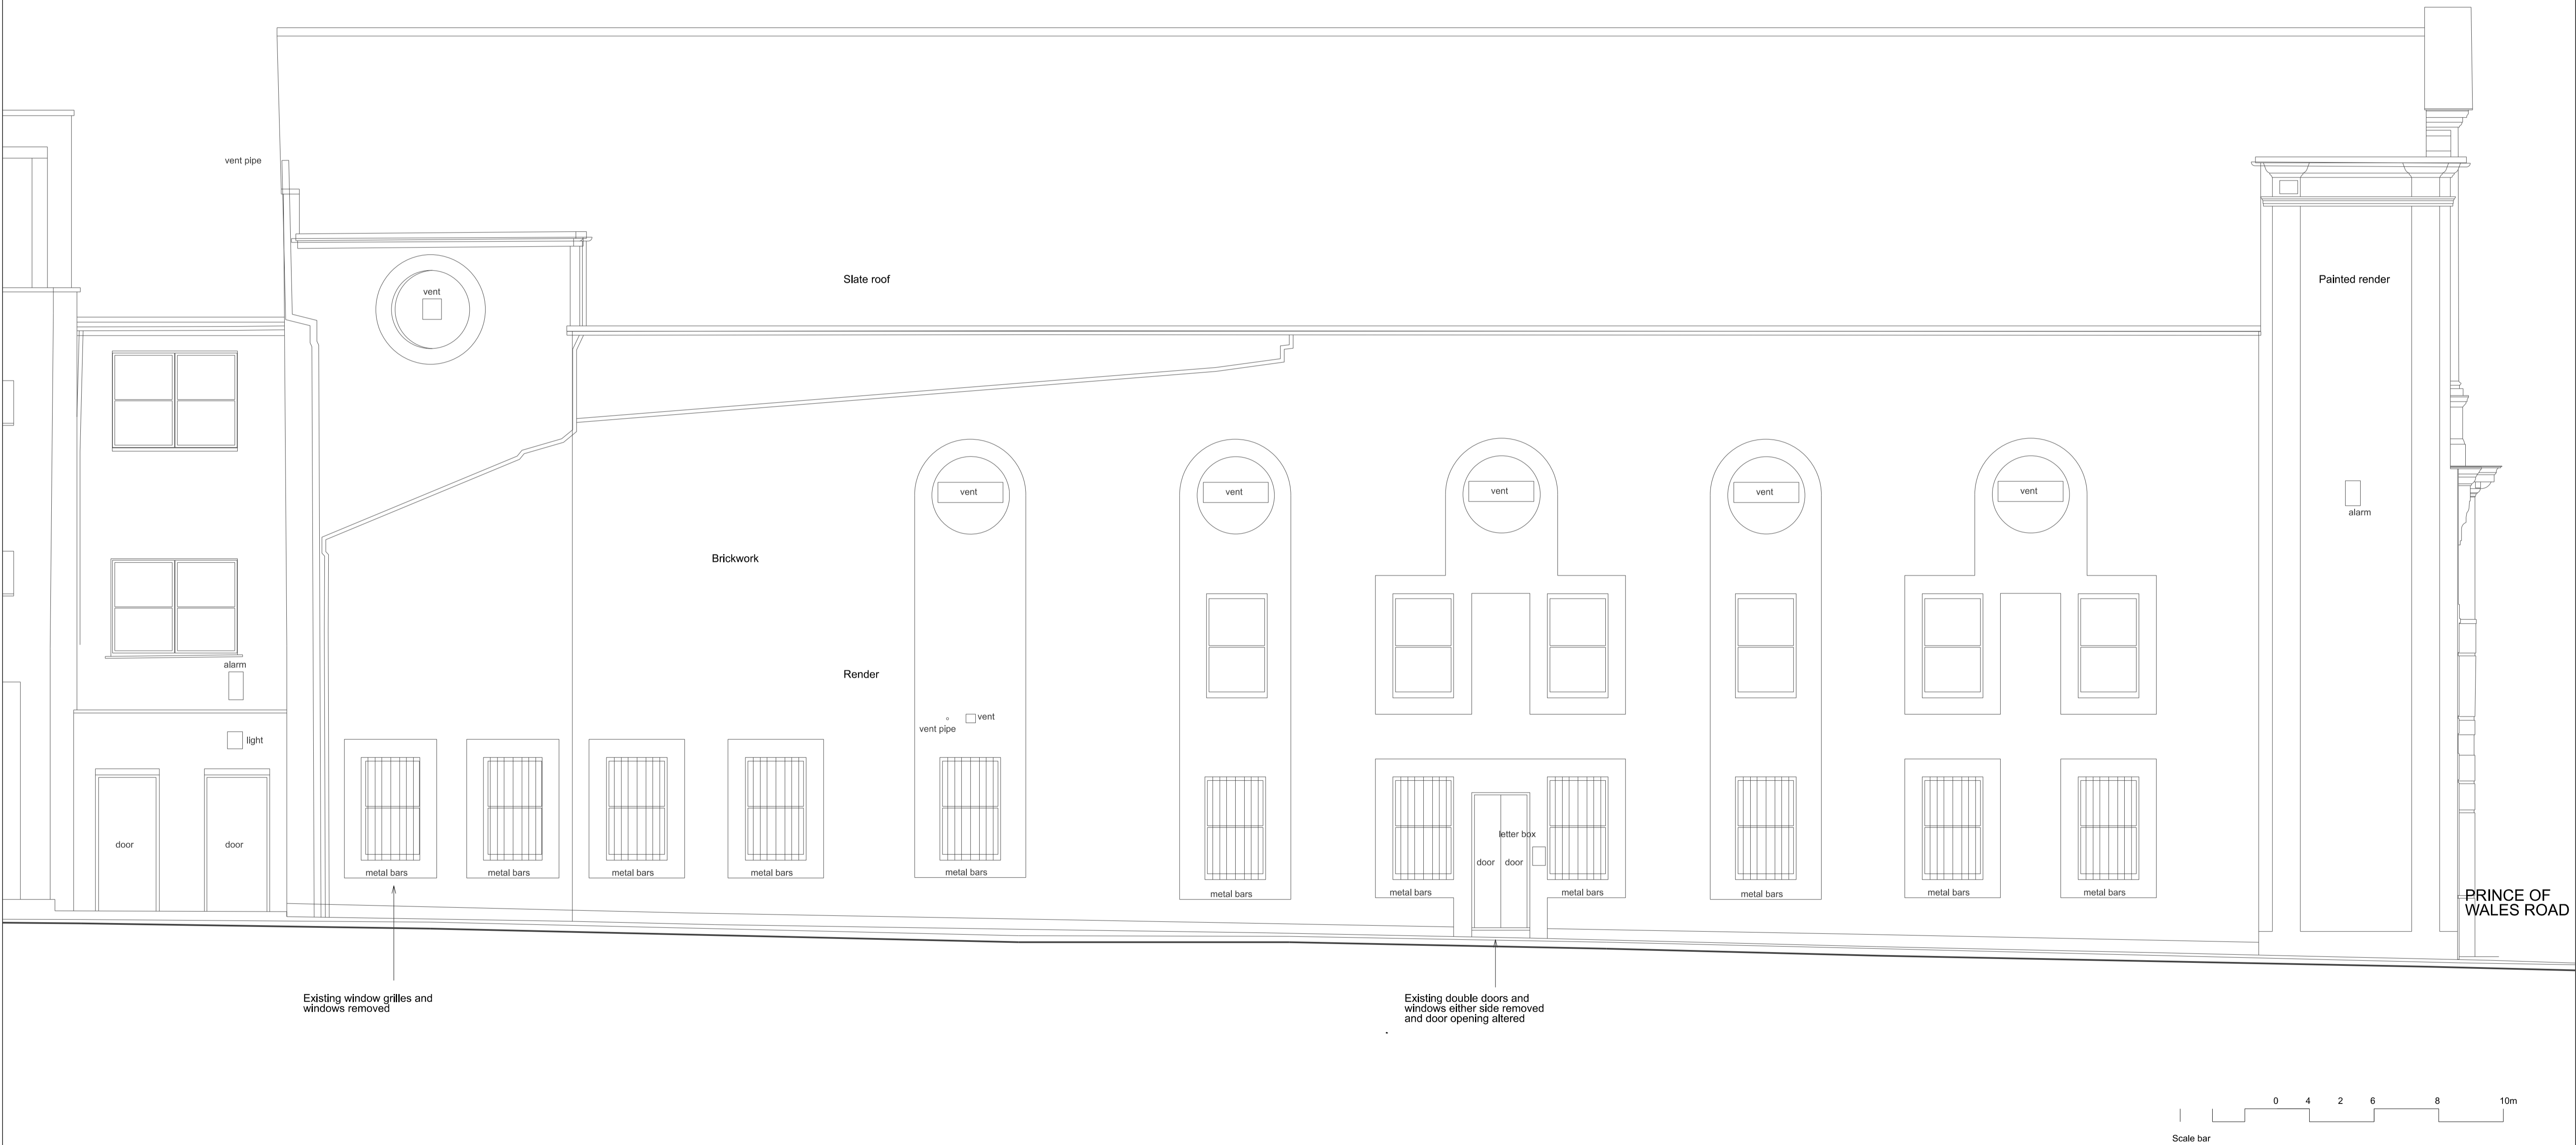

Rev.	Date	By	Description
—	31.08.21		Draft planning application
	09.09.21		Planning application

Do not scale from this drawing All dimensions to be checked on site  
Notify the Architect immediately of any discrepancies  
This drawing remains the copyright of the Architect  
**AAB architects**  
Studio 35 Bickerton House, 25 Bickerton Road, London N19 5JT  
Tel 020 7281 8955 mail@aabarchitects.co.uk www.aabarchitects.co.uk

2 PRINCE OF WALES ROAD, LONDON NW5 3LQ

DRAWING : EXISTING WEST ELEVATION TO GRAFTON YARD

SCALE : 1:50 @ A1

DATE : 14.08.21

JOB NO.		SERIES	NO.	REV
380	PL	0	31	—