




Tel. +44-203-941-7550

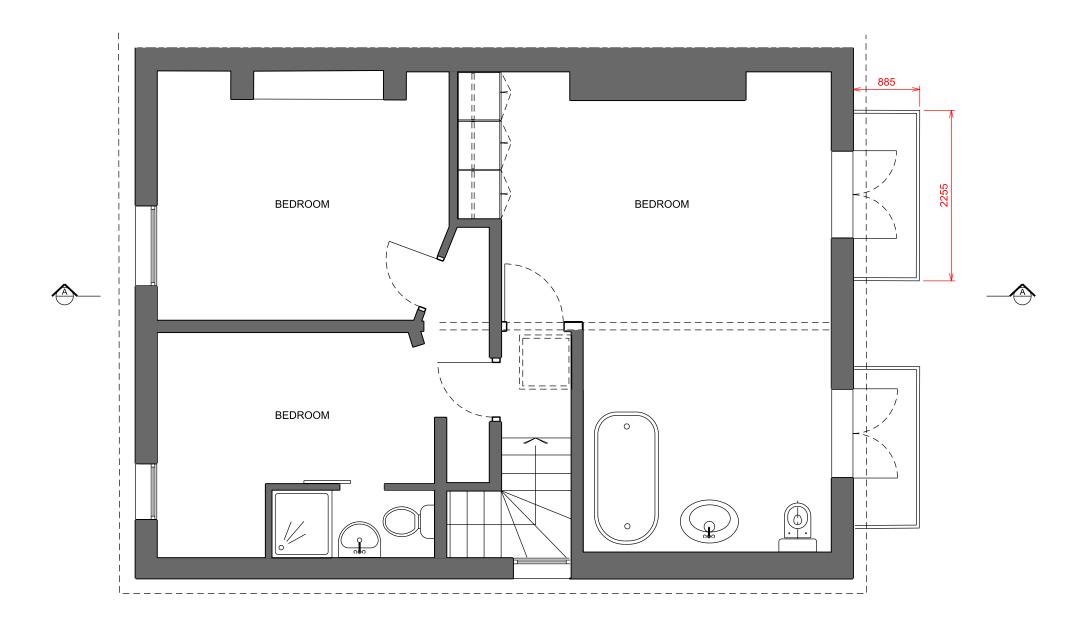

	DOB.	APPROVAL STAMP
	-	
	-	
	-	
	-	
21.09.2021	Α	ISSUED FOR PLANNING APPLICATION

LOFT REFURBISHMENT 21 BURGHLEY ROAD LONDON NW5 1UG

Sheet Title:

EXISTING SECOND FLOOR PLAN

Date: .SEPTEMBER 2021

Project / Drawing Number: 20140 P-1003

Drawn By: AAnD

Scale: 1:50@A3 Rev:

1:50


NOTE:

EXISTING WALLS





Tel. +44-203-941-7550

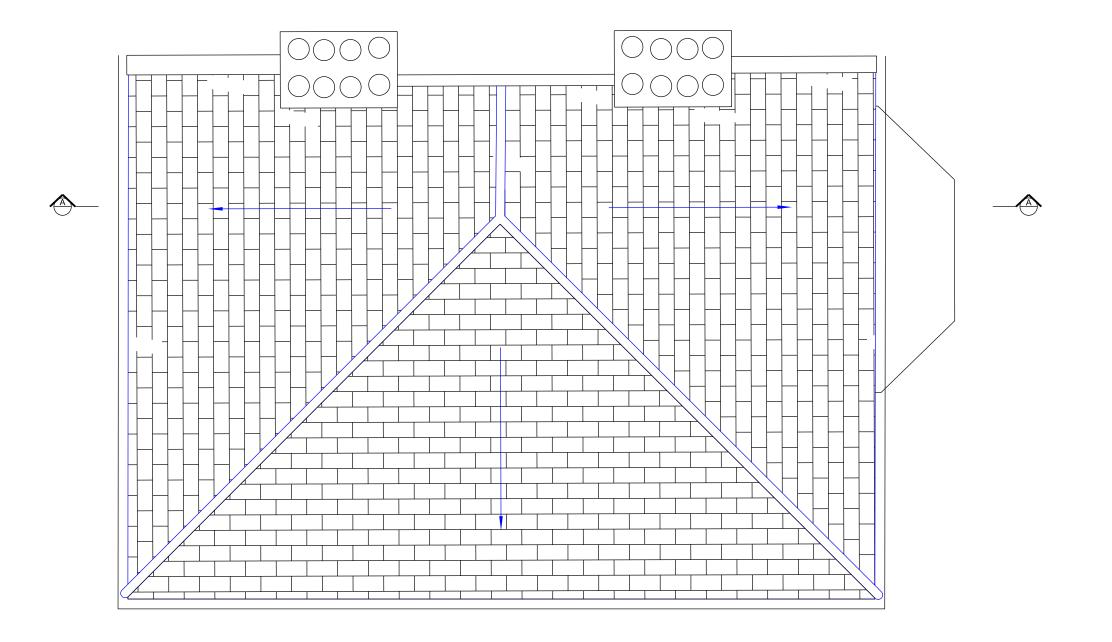

NOTES THIS DRAW

CONJUNCTION WITH ALL OTHER EXISTING CONTEXT AND SURVEY DRAWINGS. ANY DISCREPANCIES IN THE DRAWING AND ANY DIMENSIONS SHOULD BE REPORTED DIRECT TO THE ARCHITECT FOR CLARIFICATION & CONFIRMATION OF INSTRUCTION.

REPORTED DIRECT TO THE ARCHITECT FOR CLASHIFLATION & COMPINANTION OF INSTRUCTION.
THIS DRAWING IS TO BE READ IN CONJUNCTION WITH ALL OTHER
ARCHITECTURAL LANDSAPE, STRUCTURAL, MECHANICAL, ELECTRICAL AND AI
OTHER CONSULTANTS' DRAWINGS AND REPORTS.

	DOB.	APPROVAL STAMP
		·
21.09.2021	Α	ISSUED FOR PLANNING APPLICATION
	No.:	Description:

Project:

Pro

LOFT REFURBISHMENT 21 BURGHLEY ROAD LONDON NW5 1UG

Sheet Title:

EXISTING ROOF PLAN

Date: SEPTEMBER 2021

Project / Drawing Number: 20140 P-1005

Drawn By: AAnD

Scale: Rev: 1:50@A3 A

NOTE:

1:50

EXISTING WALLS



1. EXISTING FRONT ELEVATION



2. EXISTING BACK ELEVATION





417 Liverpool Road London N7 8PR

Tel. +44-203-941-7550

NOTES	;
-------	---

THIS DRAWING IS FOR INFORMATION ONLY. DRAWING IS TO BE READ IN CONJUNCTION WITH ALL OTHER EXISTING CONTEXT AND SURVEY DRAWINGS. ANY DISCREPANCIES IN THE DRAWING AND ANY DIMENSIONS SHOULD BE REPORTED DIRECT TO THE ARCHITECT FOR CLARIFICATION & CONFIRMATION OF INSTRUCTION.

THIS DRAWING IS TO BE READ IN CONJUNCTION WITH ALL OTHER

THIS DRAWING IS TO BE READ IN CONJUNCTION WITH ALL OTHER
ARCHITECTURAL, LANDSCAPE, STRUCTURAL, MECHANICAL, ELECTRICAL AND ANY
OTHER CONSULTANTS' DRAWINGS AND REPORTS.

DOB APPROVAL STAMP		
21.09.2021	Α	ISSUED FOR PLANNING APPLICATION
	No.:	Description:

Pro

LOFT REFURBISHMENT 21 BURGHLEY ROAD LONDON NW5 1UG


Sheet Title:

EXISTING FRONT & BACK ELEVATIONS

Date:
SEPTEMBER 2021
Project / Drawing Number:
20140 P-1007
Drawn By:

AAnD Scale:

Scale: Rev: 1:50@A2 A

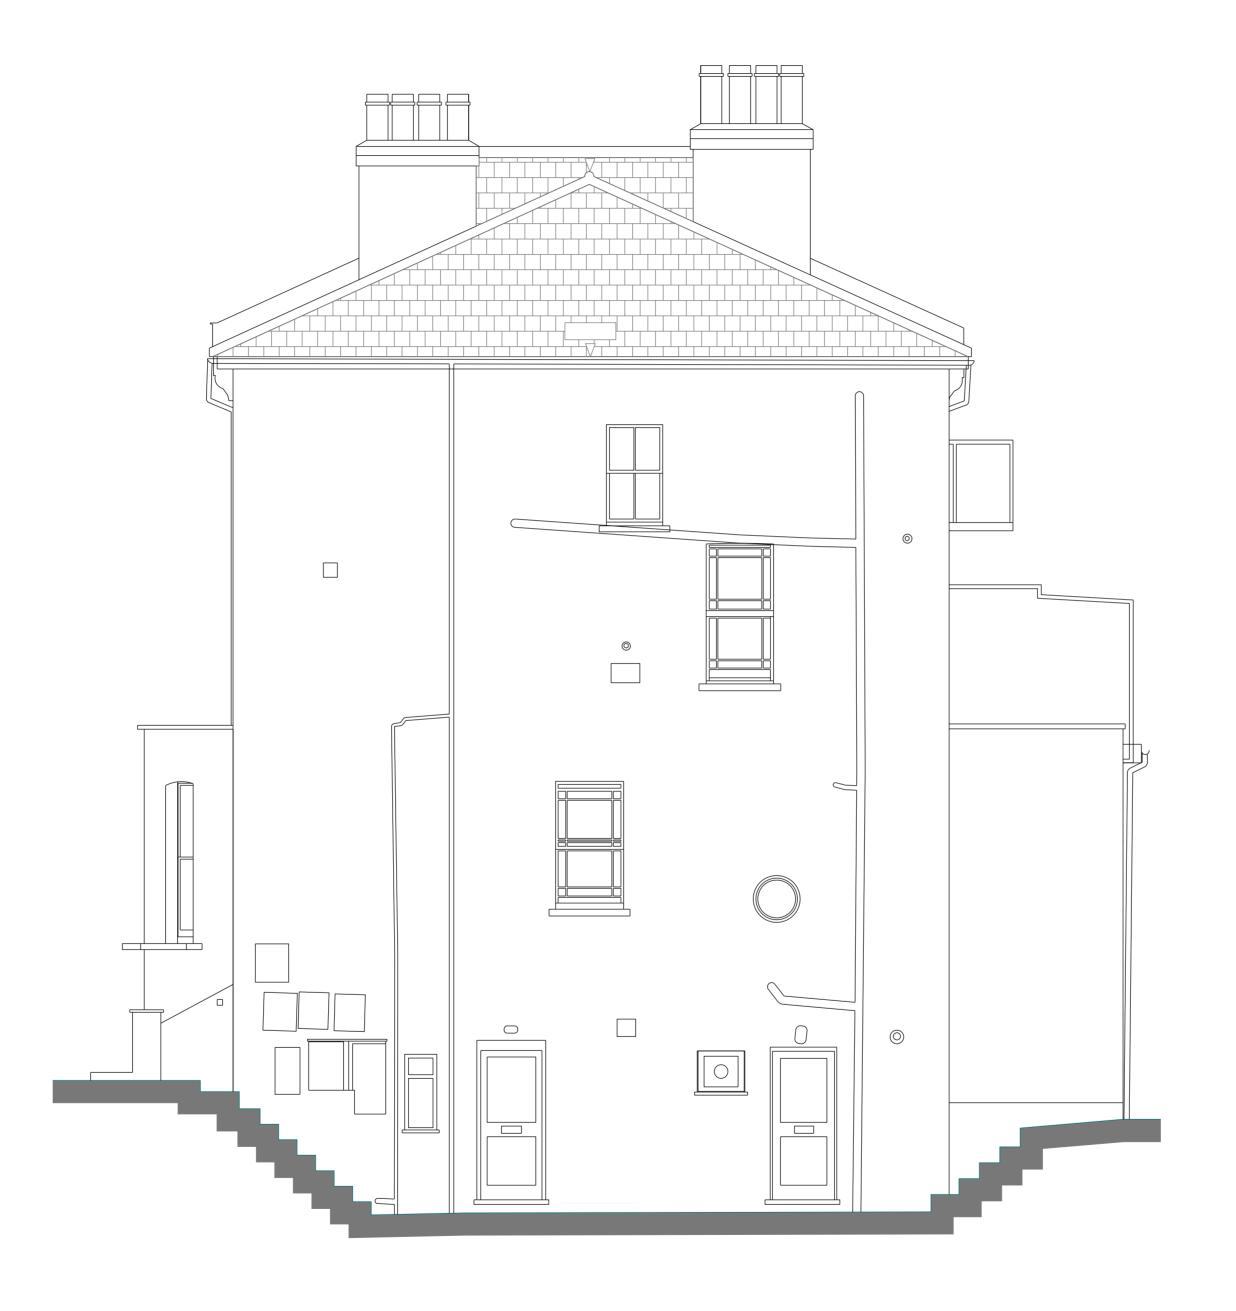





Tel. +44-203-941-7550

THIS DRAWING IS FOR INFORMATION ONLY. DRAWING IS TO BE READ IN CONJUNCTION WITH ALL OTHER EXISTING CONTEXT AND SURVEY DRAWINGS. ANY DISCREPANCIES IN THE DRAWING AND ANY DIMENSIONS SHOULD BE REPORTED DIRECT TO THE ARCHITECT FOR CLARIFICATION & CONFIRMATION OF INSTRUCTION.

THIS DRAWING IS TO BE READ IN CONJUNCTION WITH ALL OTHER ARCHITECTURAL, LANDSCAPE, STRUCTURAL, MECHANICAL, ELECTRICAL AND ANY OTHER CONSULTANTS' DRAWINGS AND REPORTS.

	DOB	APPROVAL STAMP
	_	
	+-	
	+	
	+	
21.09.2021	A	ISSUED FOR PLANNING APPLICATION
	No.:	Description:
		•

Project:
LOFT REFURBISHMENT
21 BURGHLEY ROAD
LONDON NW5 1UG

Sheet Title:


Scale:

1:50@A2

EXISTING SIDE ELEVATION

Date: SEPTEMBER 2021 Project / Drawing Number: 20140 P-1007 Drawn By: AAnD

Rev:

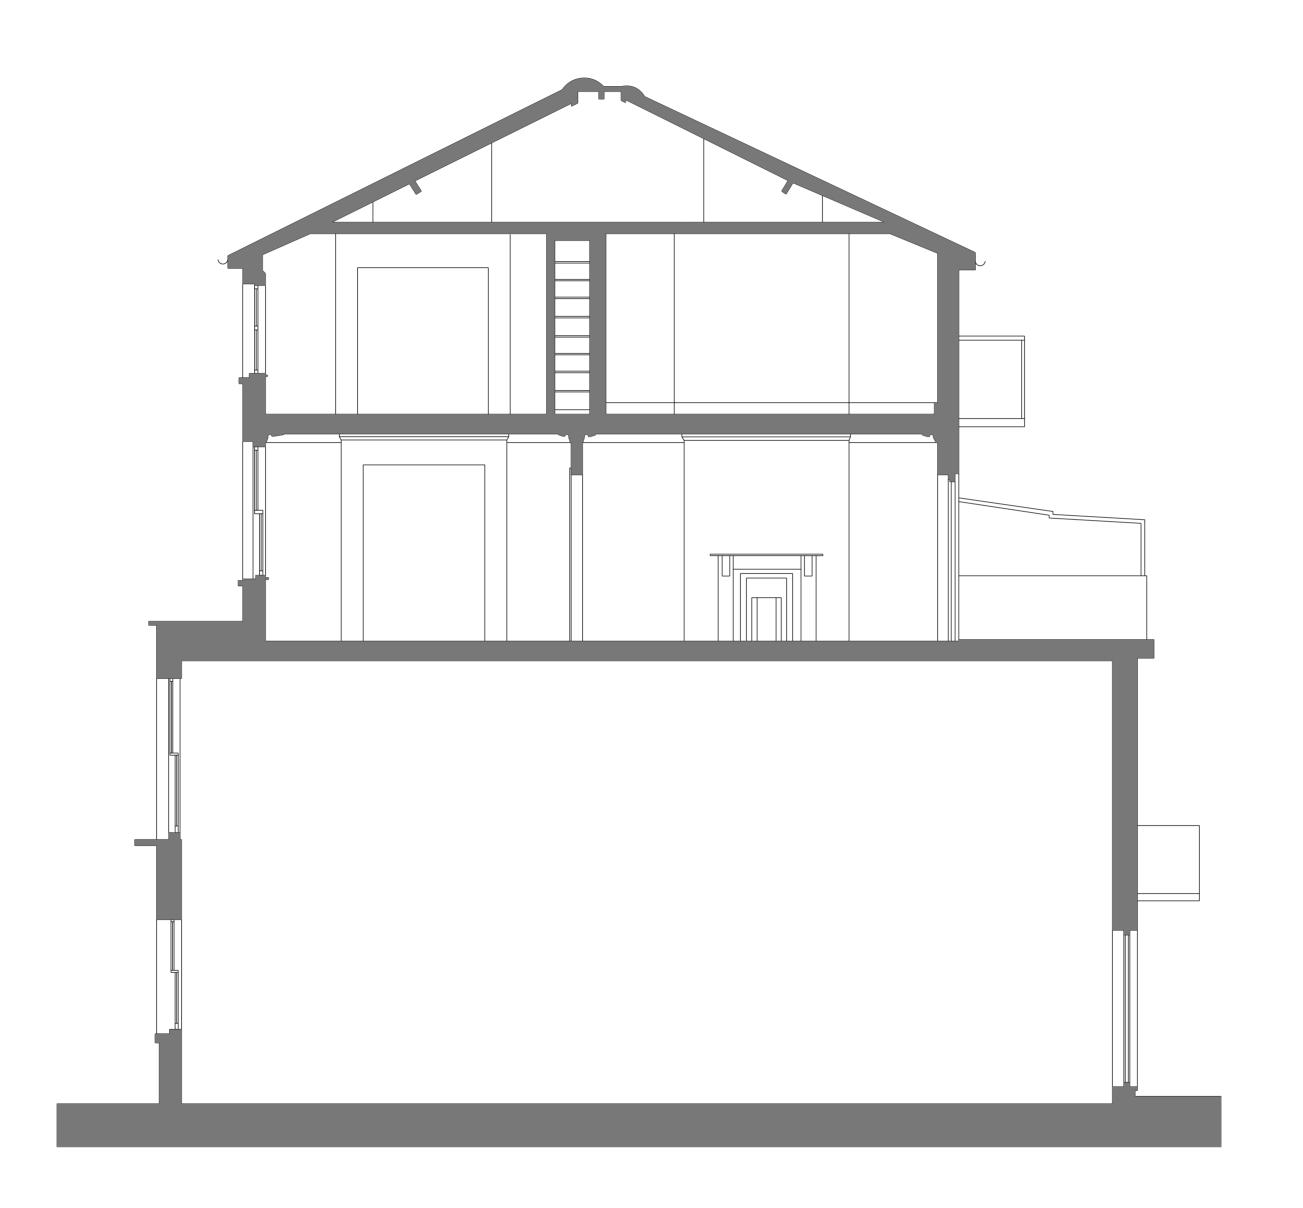





Tel. +44-203-941-7550

THIS DRAWING IS FOR INFORMATION ONLY, DRAWING IS TO BE READ IN CONJUNCTION WITH ALL OTHER EXISTING CONTEXT AND SURVEY DRAWINGS. ANY DISCREPANCIES IN THE DRAWING AND ANY DIMENSIONS SHOULD BE REPORTED DIRECT TO THE ARCHITECT FOR CLARIFICATION & CONFIRMATION OF INSTRUCTION.

THIS DRAWING IS TO BE READ IN CONJUNCTION WITH ALL OTHER ARCHITECTURAL, LANDSCAPE, STRUCTURAL, MECHANICAL, ELECTRICAL AND ANY OTHER CONSULTANTS' DRAWINGS AND REPORTS.

	DOB	APPROVAL STAMP
	-	
	1	
21.09.2021	А	ISSUED FOR PLANNING APPLICATION
	No.:	Description:

Project:
LOFT REFURBISHMENT
21 BURGHLEY ROAD
LONDON NW5 1UG

Sheet Title:

Scale:

1.50@A2

EXISTING SECTION A

Date: SEPTEMBER 2021 Project / Drawing Number: 20140 P-1009 Drawn By: AAnD

Rev: