


Important note


All dimensions in millimetres. Where dimensions are not given, drawings must not be scaled and the matter referred back to Charlton Brown Architects.

All dimensions and conditions are to be checked on site by the contractor prior to preparing drawings or commencing any work. The contractor is responsible for checking that there is no conflict between site dimensions and drawn dimensions.


In the event of any detail or dimensional conflict between Charlton Brown Architects drawings, the matter must be referred back to Charlton Brown Architects for clarification

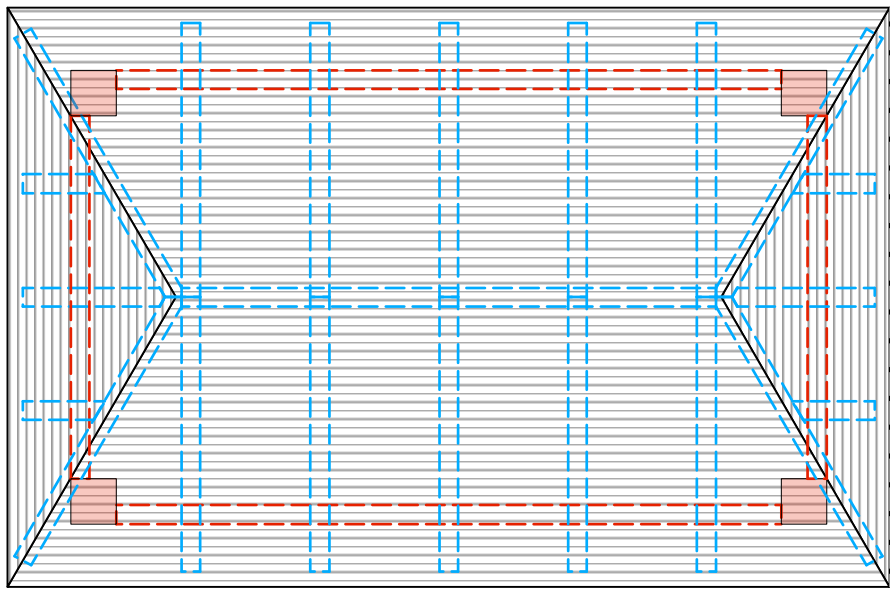


1 Roof Plan  
Scale: 1:20

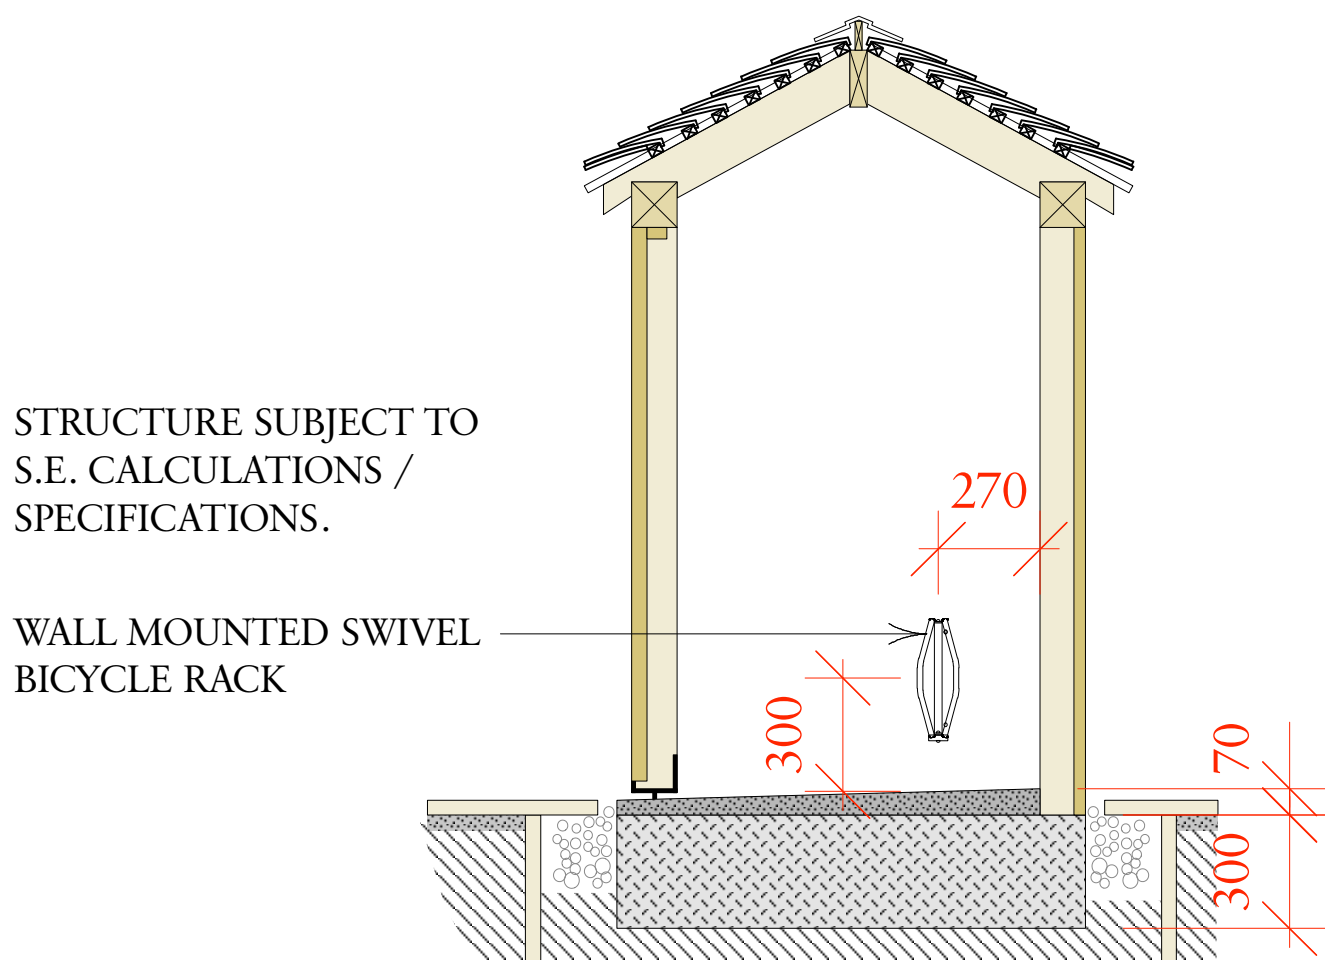


2 Section  
Scale: 1:20

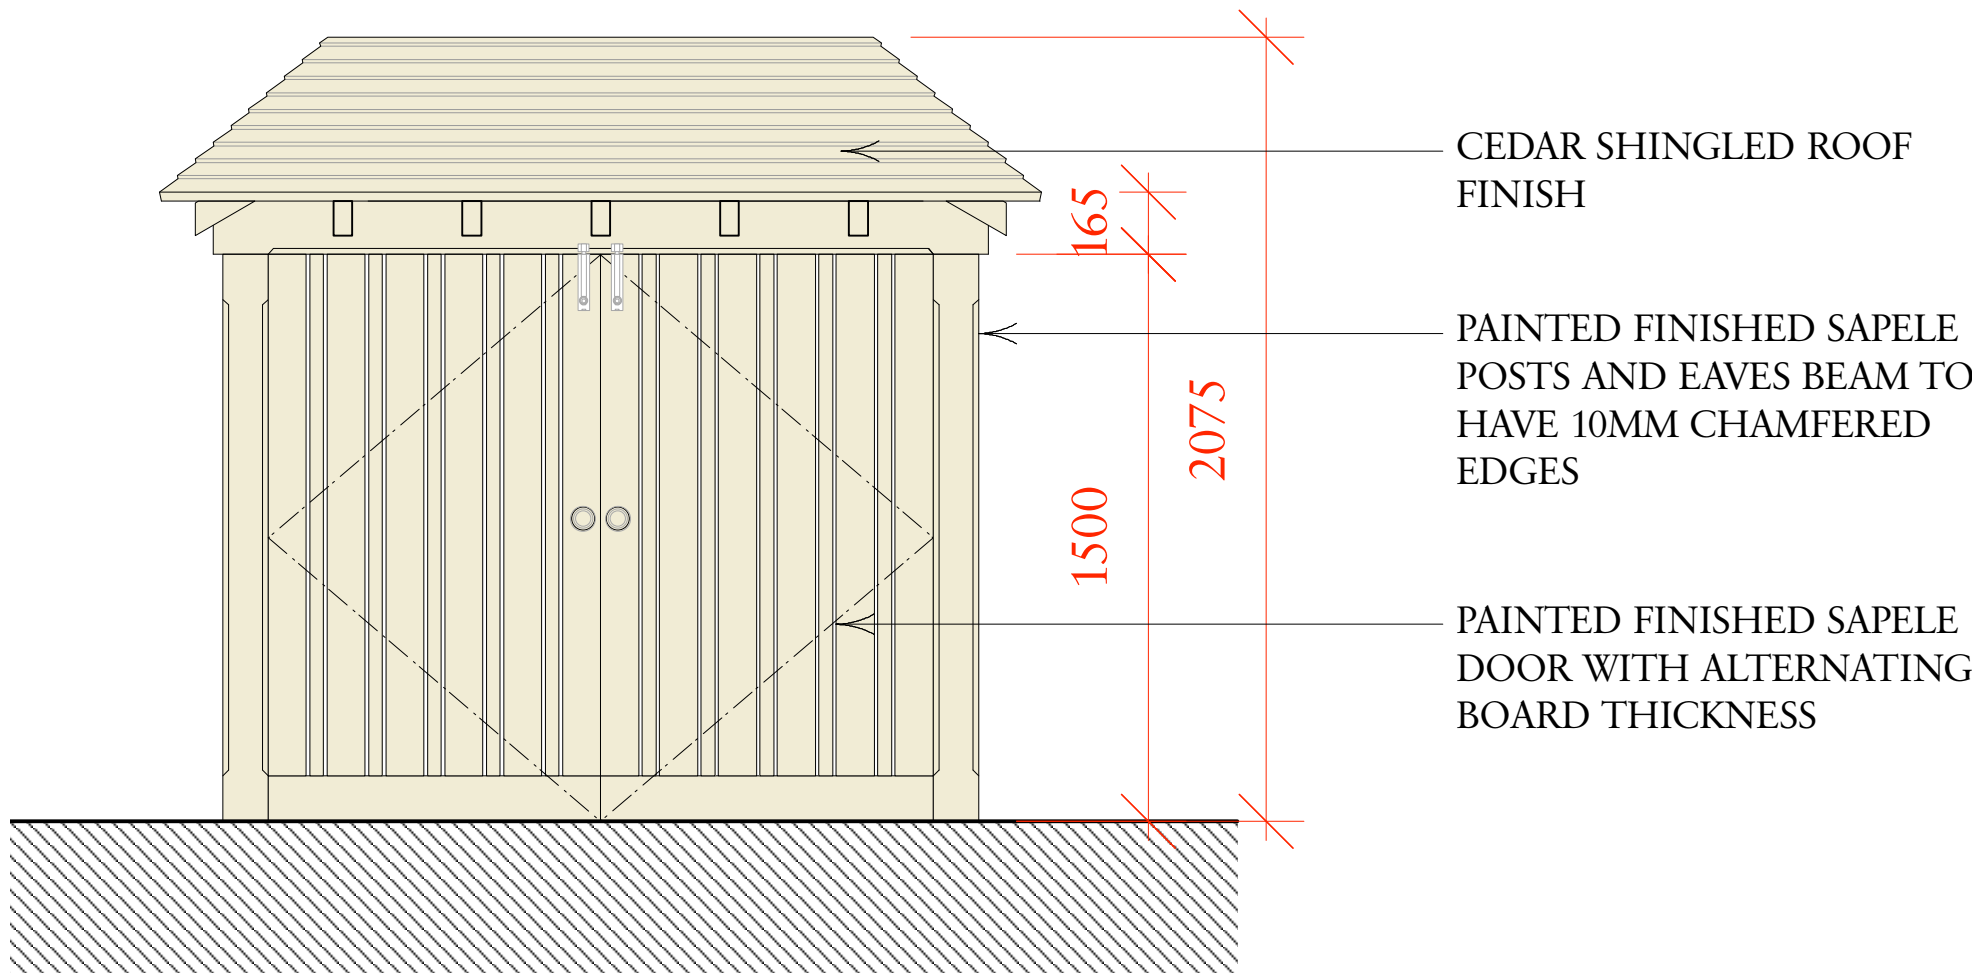

3 Front Elevation  
Scale: 1:20

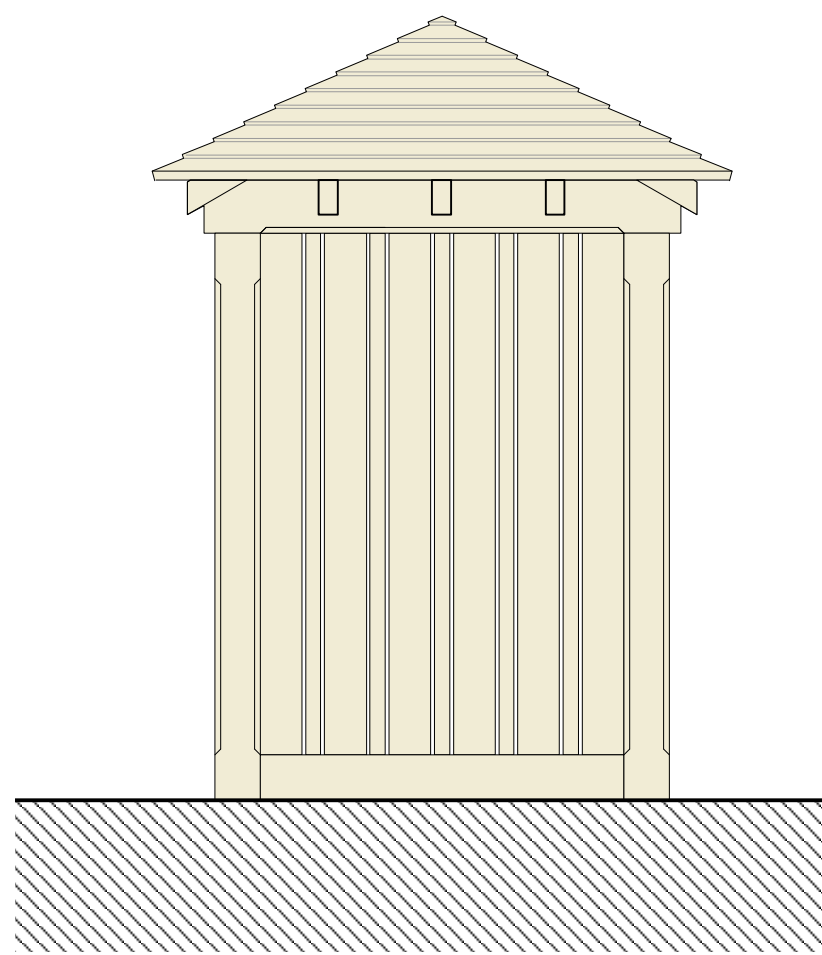

4 Side Elevation  
Scale: 1:20

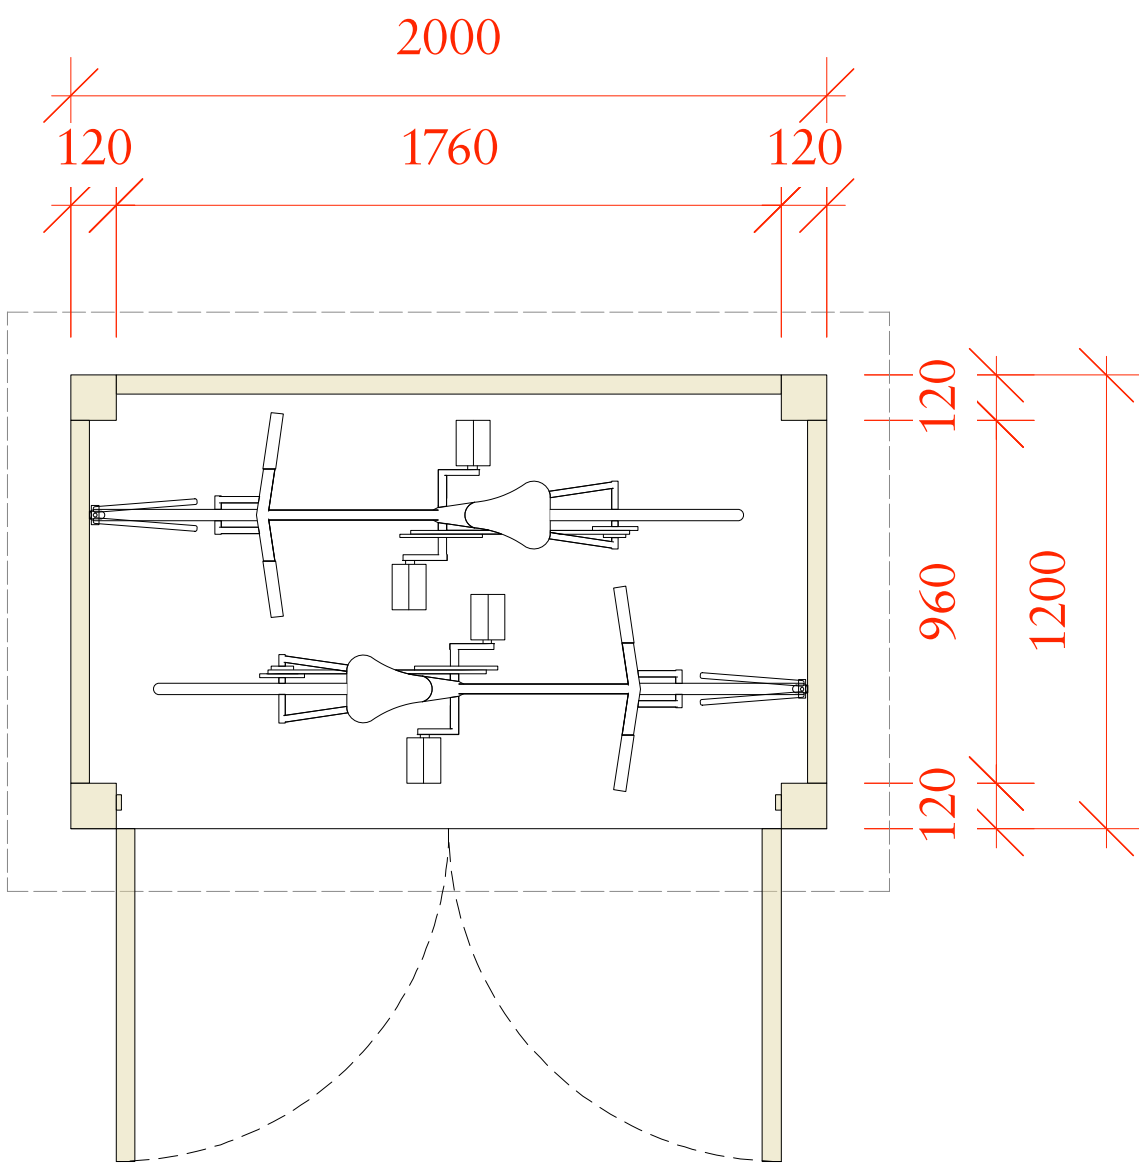

5 Plan  
Scale: 1:20

Rev Date Details By

## Charlton Brown Architecture & Interiors

The Belvedere, 2 Back Lane, Hampstead, London, NW3 1HL

Telephone +44(0)20 7794 1234  
Email office@charltonbrown.com  
Website www.charltonbrown.com

Client  
MRPP

Project  
38 Froggnal Lane, NW3

Drawing Title  
Bike Store Details

Date 13/07/2021 Drawn Checked

Scale  
1:20

Issue Status  
Planning

Project Number 20022 Drawing Number PL\_400 Revision