



Legend:


- 1 - Pool basement plant room
- 2 - Wrap around corner glazing
- 3 - Planter box
- 4 - Rill pond 200mm deep.
- 5 - Monolith wall end of rill 2.1m high
- 6 - Condenser units and water feature plant space.
- 7 - Outbuilding constructed to meet permitted development rules.
- 8 - First floor opaque milk glass boundary screen.
- 9 - Horizontal hit and miss timber screening above fence line.
- 10 - PPC metal framed windows to first floor.
- 11 - Rear chimney removed

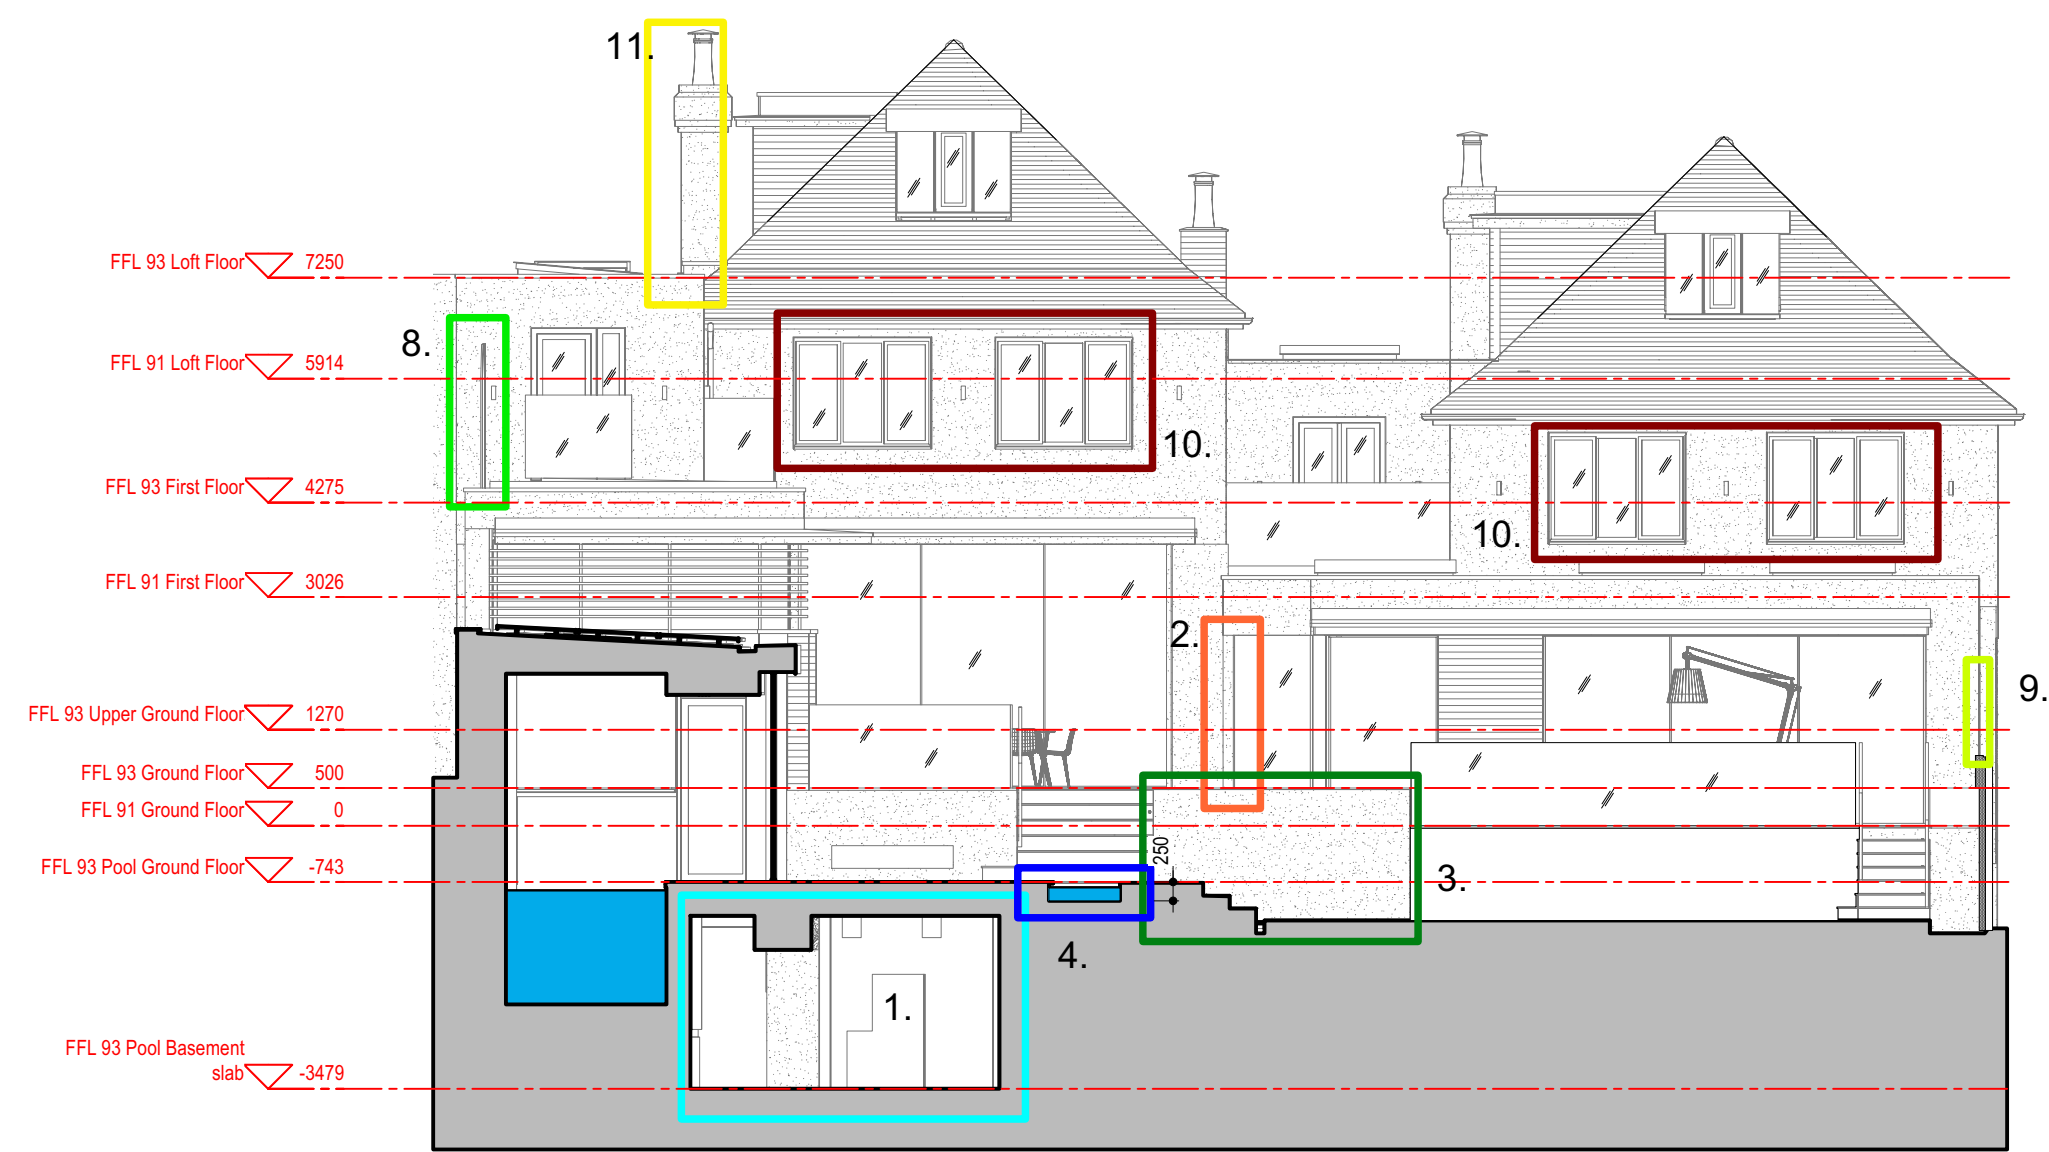

2 Pool section A-A
Scale: 1:100


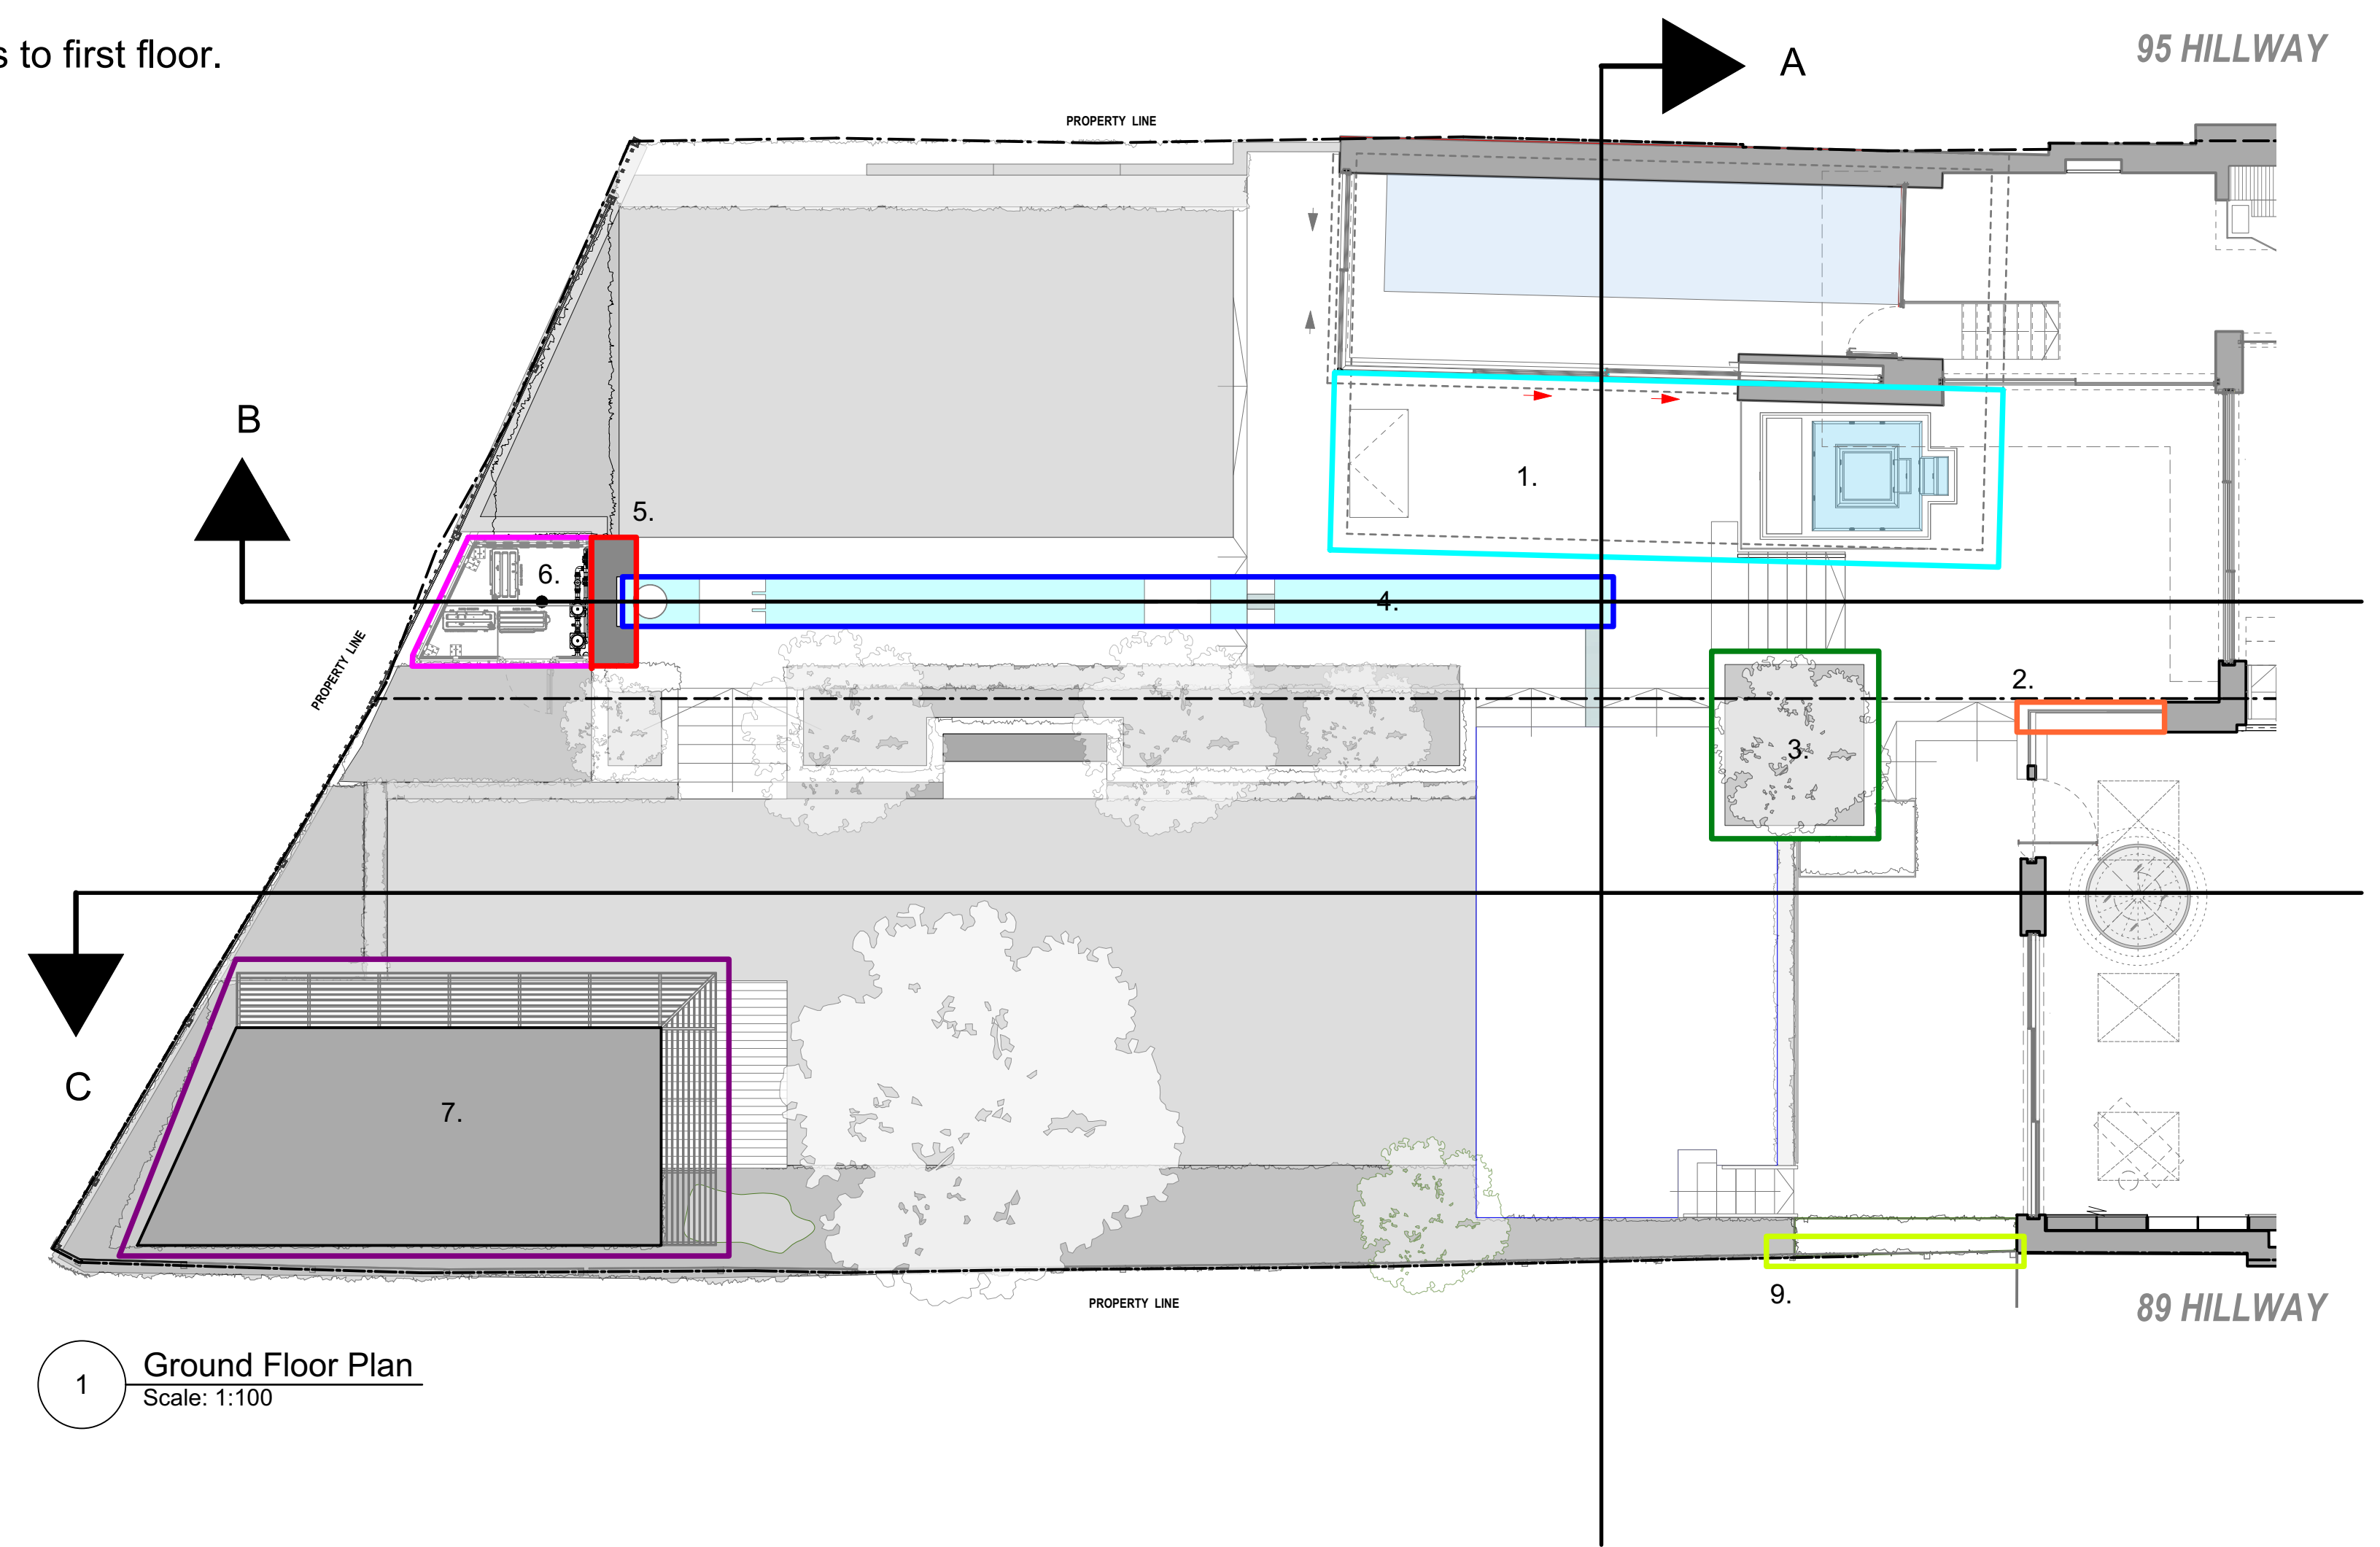


1 Ground Floor Plan
Scale: 1:100

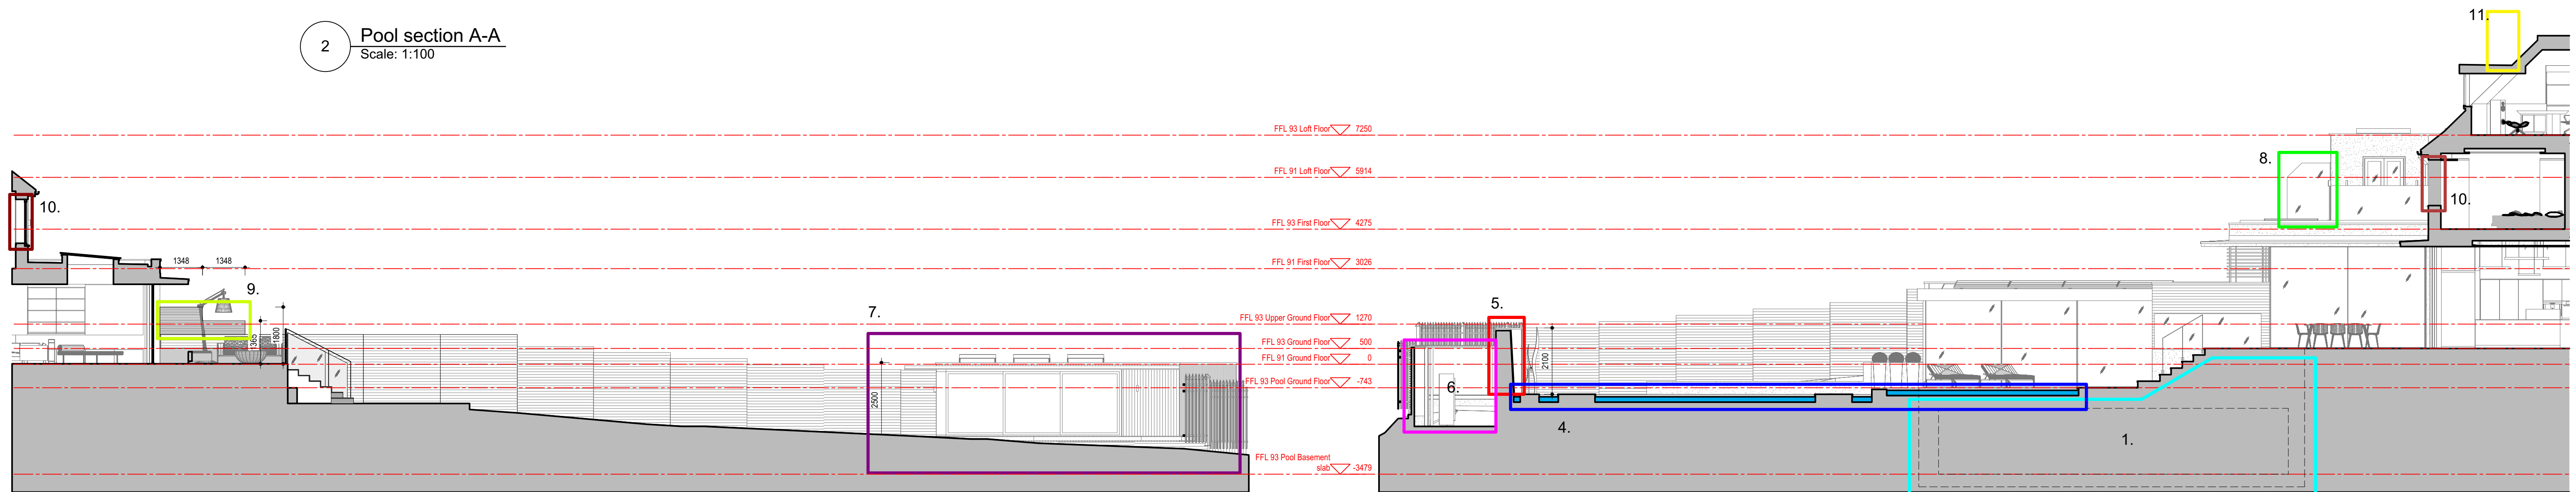

4 91 Hillway Section C-C
Scale: 1:100

3 93 Hillway Long Section B-B
Scale: 1:100

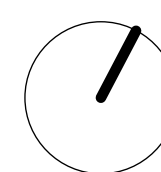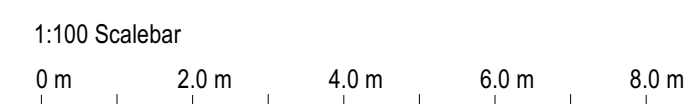

Rev:	Date:	Description:	Project: 91-93 Hillway, Highgate N6 6AB	PLANNING APPLICATION morden architecture T: +44 (0) 208 243 8629 E: robert@mordenarchitecture.co.uk W: www.mordenarchitecture.co.uk				
			Dwg no: 1900 / PL.01					
			Drawing: Proposed Rear Garden set 1 Planning application					
			Date: July 2021 Scale: 1:100 @ A1					
NOTE: Do not scale from this drawing. All dimensions are in millimeters. All dimensions to be checked on site. All omissions and discrepancies to be reported to the architect immediately. This drawing is copyrighted Morden Architecture Ltd. Use of this drawing must be authorised by Morden Architecture Ltd.			C	D	RM	RM	Rev:	*