



1 **PROPOSED FRONT ELEVATION**
Scale: 1:50

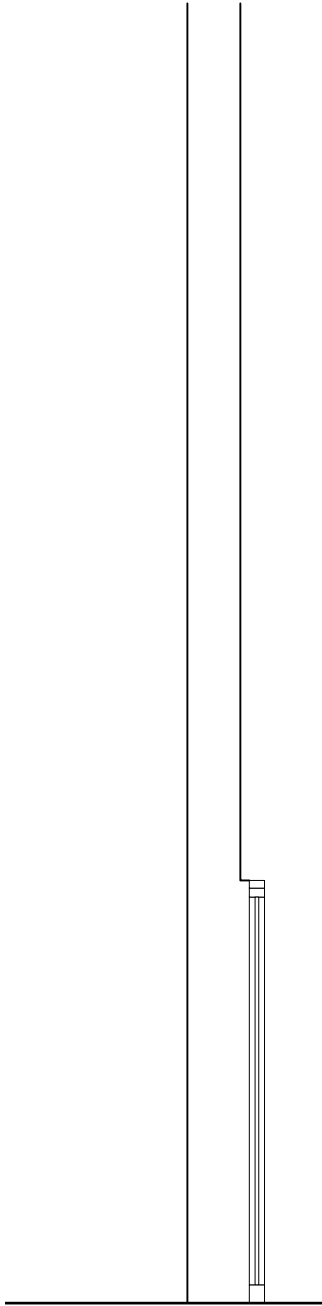

3 **PROPOSED SECTION A**
Scale: 1:50

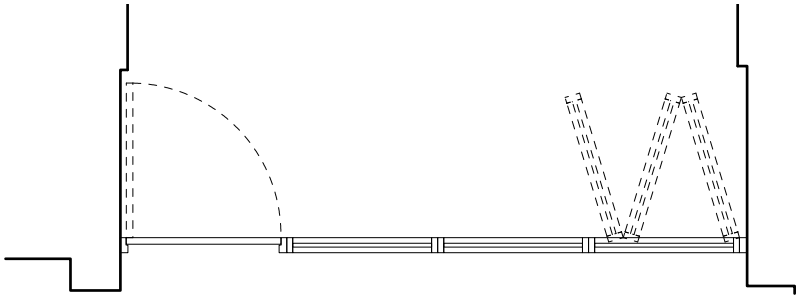

2 **PROPOSED PLAN**
Scale: 1:50

GENERAL NOTES:

DO NOT SCALE OFF THIS DRAWING. ALL SETTING OUT & DIMENSIONS TO BE CHECKED ON SITE.
ALL LEVELS TO BE CHECKED ON SITE & REFER TO ORDNANCE DATUM NEWLYN.
THIS DRAWING MUST BE READ IN CONJUNCTION WITH THE RELEVANT SPECIFICATION CLAUSES.
THIS DRAWING MUST NOT BE USED FOR LAND TRANSFER PURPOSES.
ALL JOINERY SETTING OUT RODS TO BE APPROVED BY THE DESIGNERS PRIOR TO MANUFACTURE.
THIS DRAWING AND INFORMATION DISPLAYED MUST NOT BE COPIED OR USED FOR ANY PURPOSE WITHOUT THE WRITTEN PERMISSION OF TONIK ASSOCIATES LTD.
COPYRIGHT ©2017 TONIK ASSOCIATES LTD

| Rev | Date | Description | Initial |
|-----|----------|-------------|---------|
| A | 30.07.21 | UPDATED | |

Client
TAREK KHATIB

Project
235 CAMDEN HIGH STREET
LONDON
NW1 7BU

Title
SHOPFRONT AS PROPOSED

| | |
|--------------------|--------------------|
| Scale 1:50 @ A3 | Date 16/06/2021 |
|--------------------|--------------------|

| | |
|-------------|---------------|
| Drawn LH | Revision A |
|-------------|---------------|

Dwg No.
318-01-301

TONIK.

The Bond Works, 77 Farringdon Road
Farringdon, London, EC1M 3JU
+44 203 998 1534 www.tonikassociates.co.uk