




SCALE: 1:500



SCALE: 1:1250


©Christopher Bowen
 This drawing and any design hereon is the copyright of the
 Consultants and must not be reproduced without their written consent.
 All drawings remain the property of the Consultants.
 Figured dimension only to be taken from this drawing.
 All dimensions to be checked on site.
 Consultants to be informed immediately of any
 discrepancies before work proceeds.

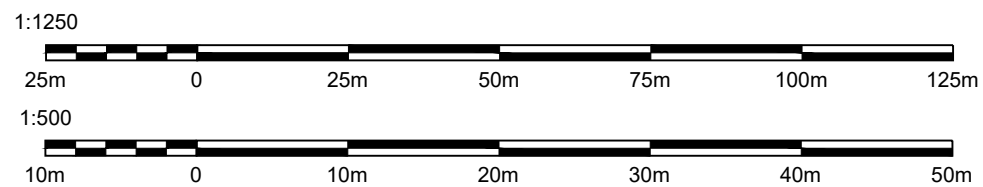


REV	DATE	DETAIL

Client		Dawnelia Properties	
Project Title		119 Fortess Road	
Title		OS Map	
Drawn by	JG	Rev	
Date	15.07.21	Scale	1:500/1250 @ A3
Drawing No.		1982.OS. 0 1	

BOWEN
ARCHITECTS
 26 STORE STREET
 LONDON WC1E 7BT
 020 7625 5373 07813 105 360
 projects@bowenarchitects.co.uk

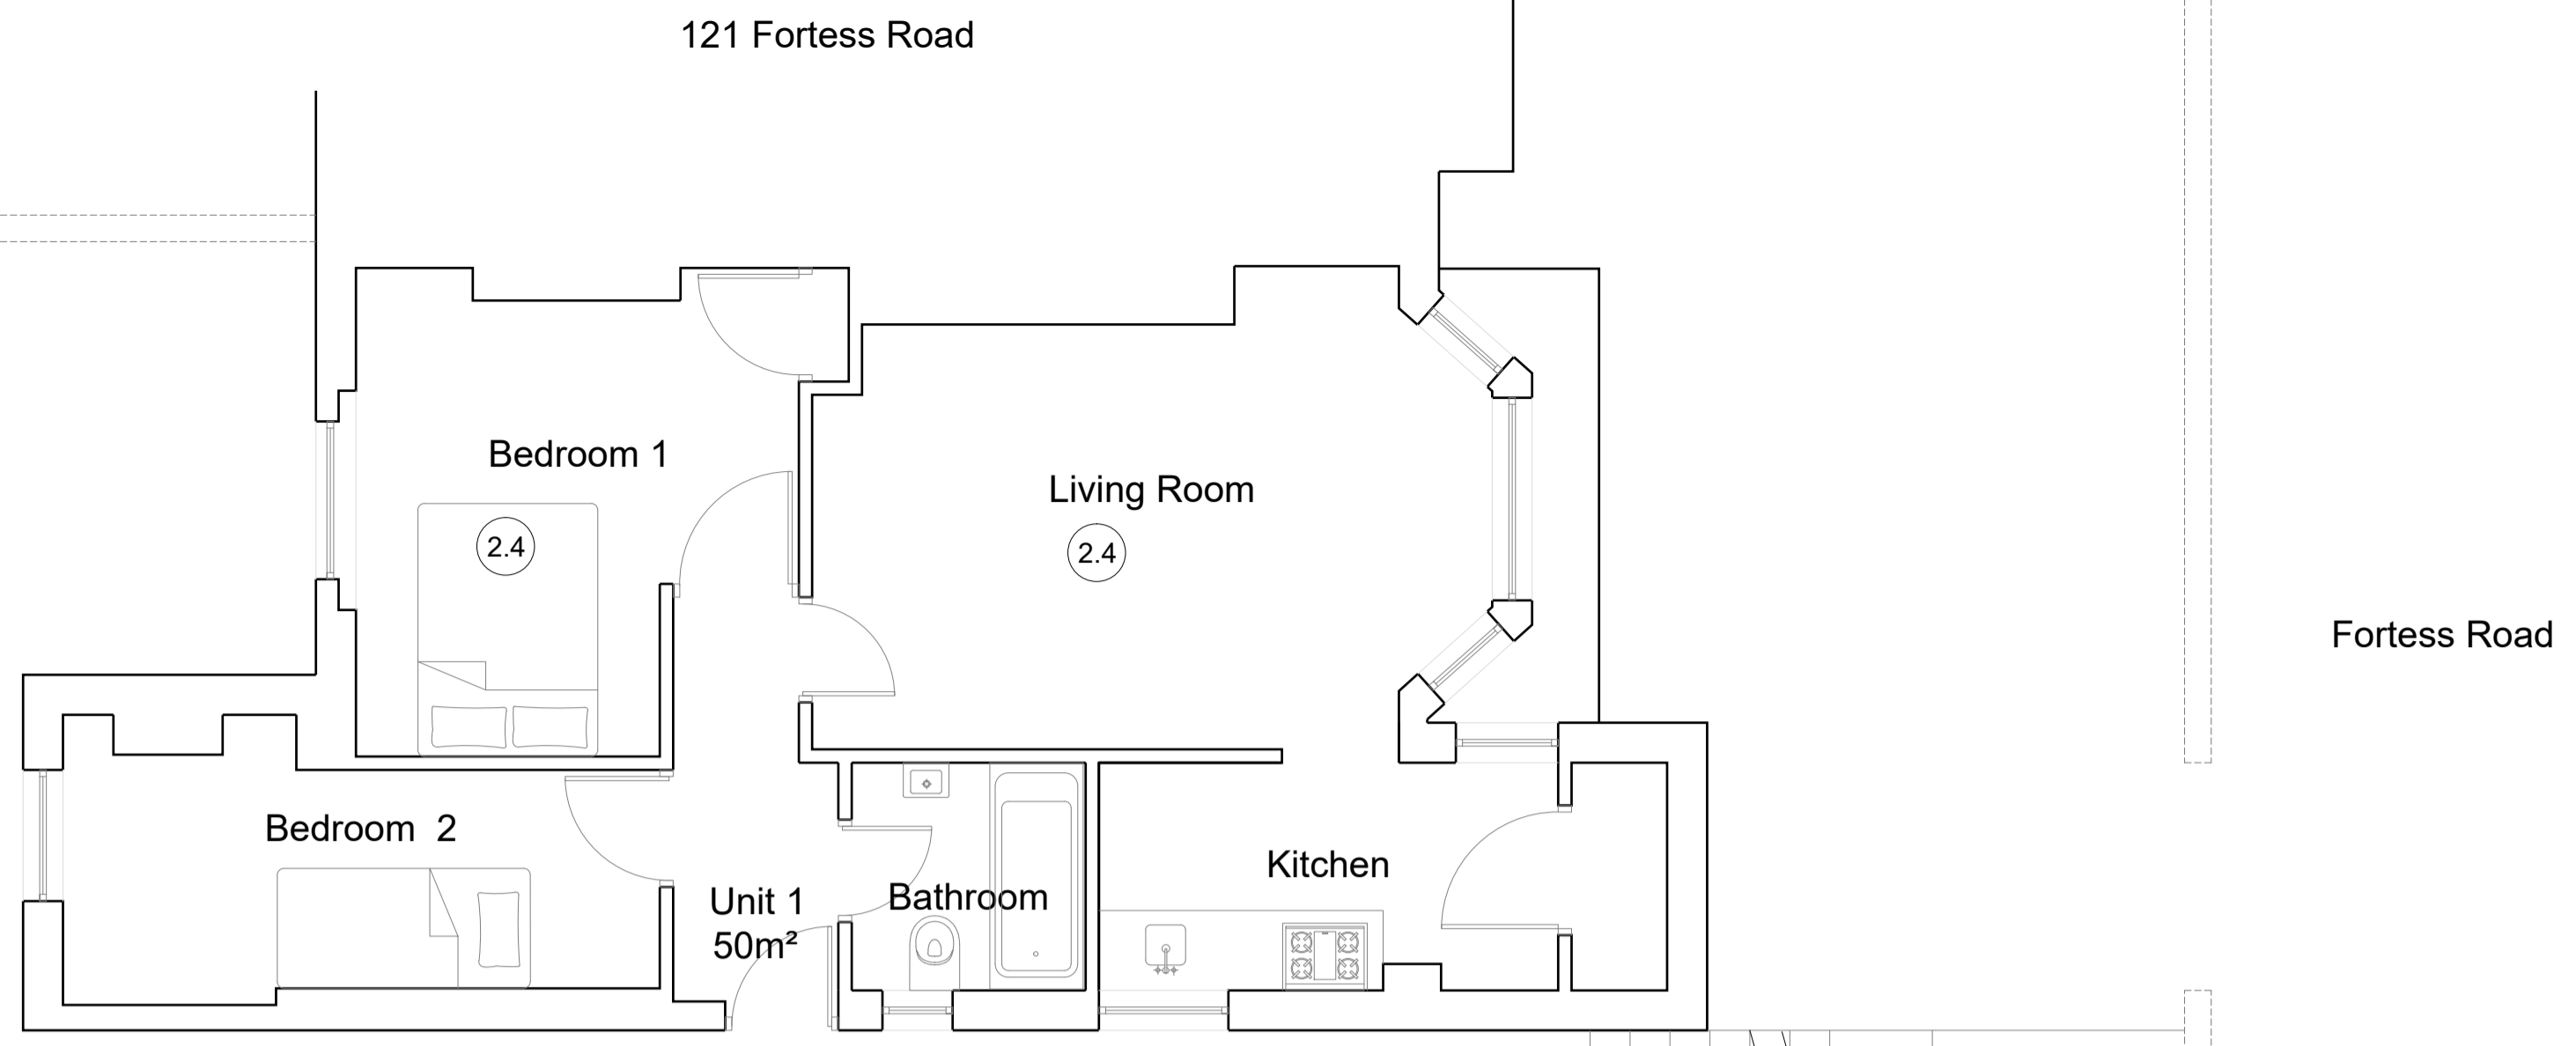


Basement Plan 1:50 @A1

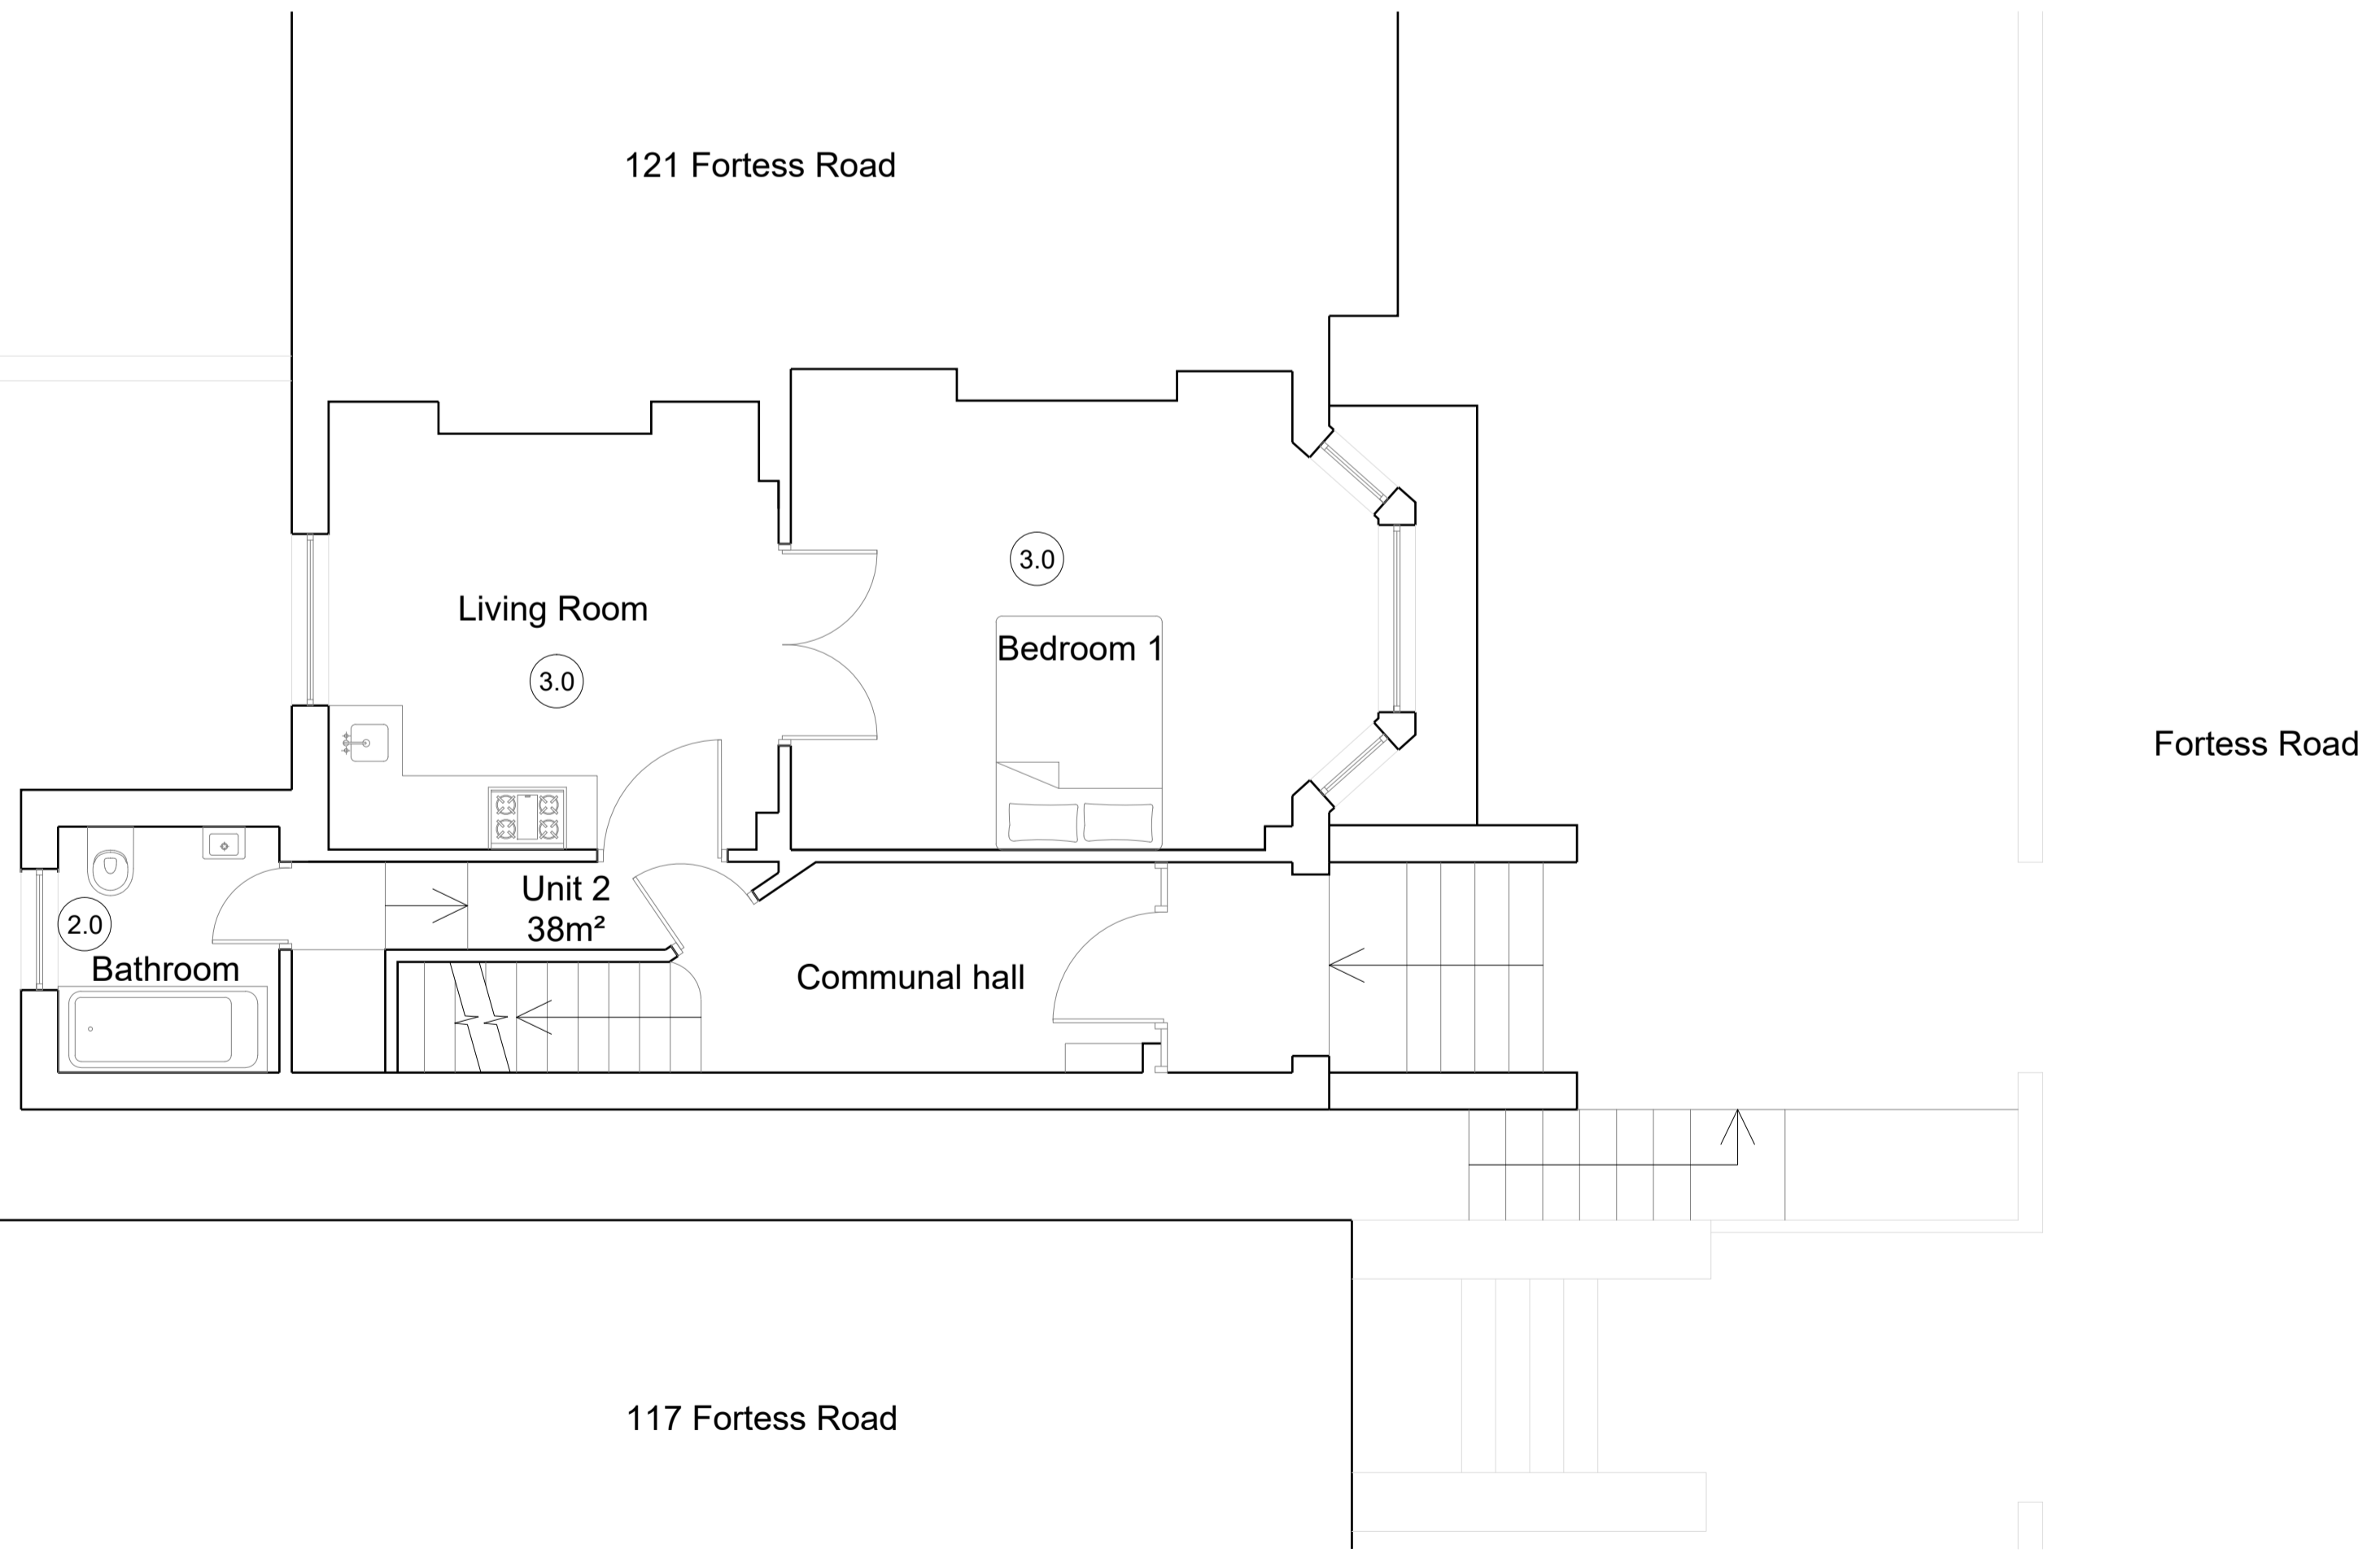


Ground Plan 1:50 @A1

© Christopher Bowen
 This drawing and any design hereon is the copyright of the Consultants and must not be reproduced without their written consent. All drawings remain the property of the Consultants. Figured dimension only to be taken from this drawing. All dimensions to be checked on site. Consultants to be informed immediately of any discrepancies before work proceeds.

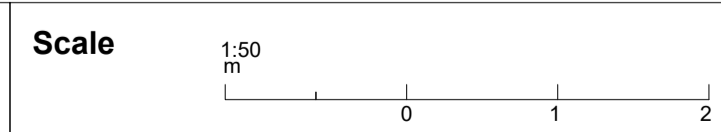

Key


North

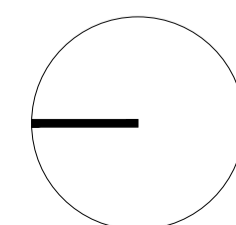

Rev	Date	Detail

Client DAWNELIA PROPERTIES LIMITED	
Project Title 119, Fortress Road	
Title Existing Plans	
Drawn by JG	Drawing No. 1982.EX.01
Date 15.07.21	Rev Scale 1:50 @A1

BOWEN
 ARCHITECTS
 26 STORE STREET
 LONDON WC1E 7BT
 020 7625 5373 07831105360
 projects@bowenarchitects.co.uk

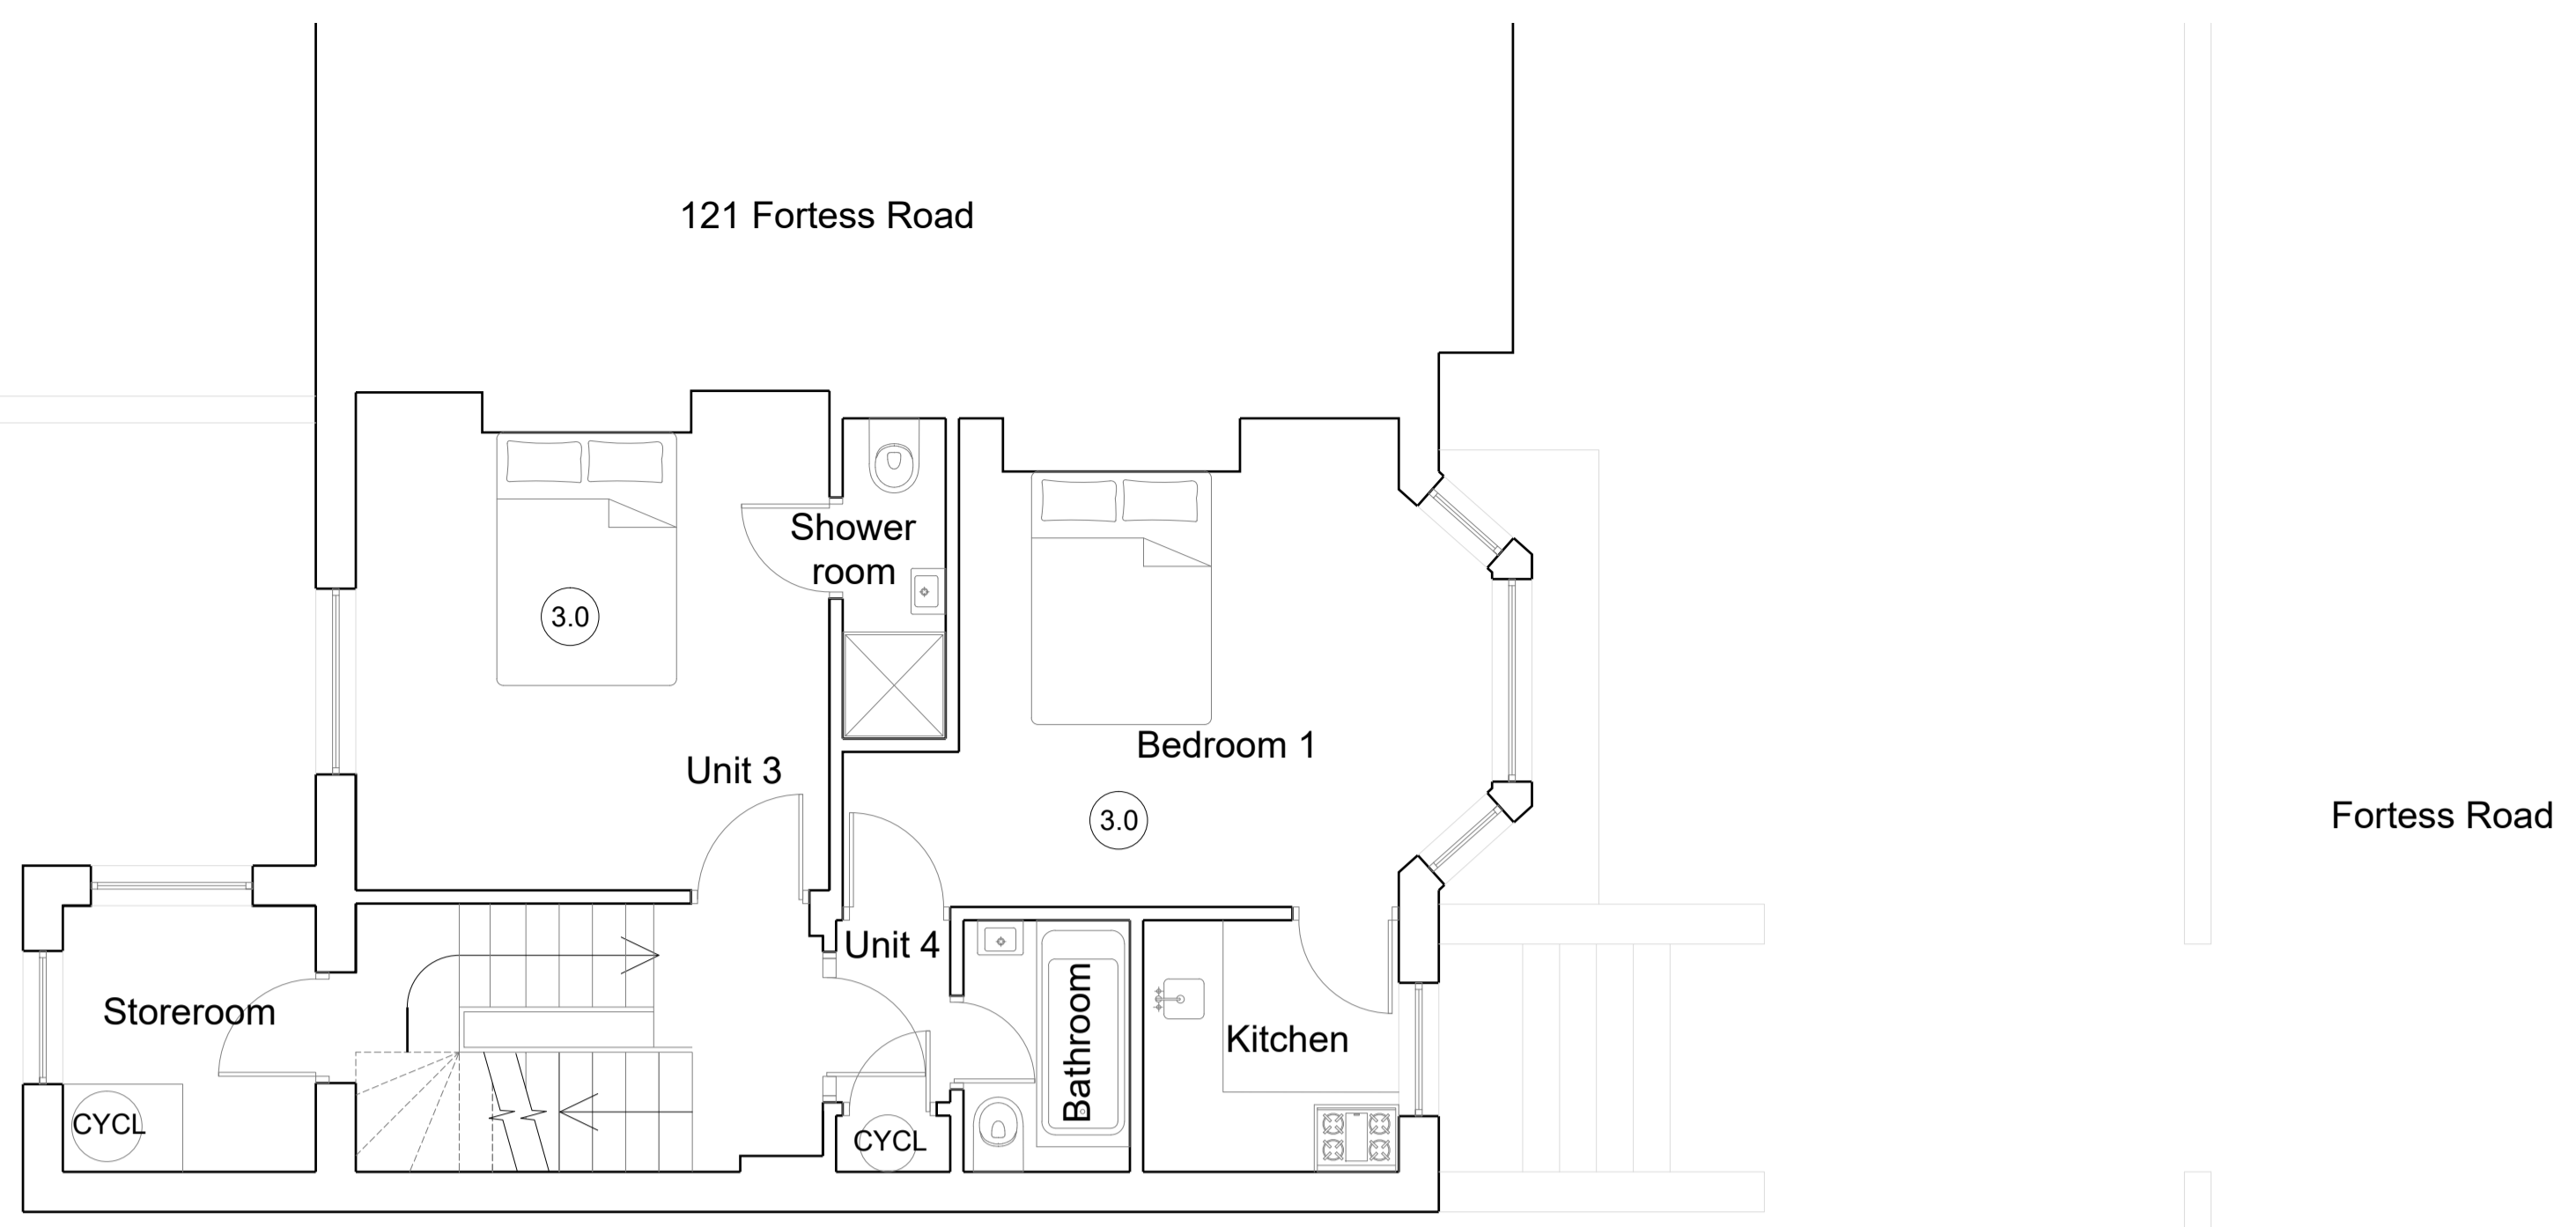


1st Floor Plan 1:50 @A1



2nd Floor Plan 1:50 @A1


© Christopher Bowen
 This drawing and any design hereon is the copyright of the Consultants and must not be reproduced without their written consent. All drawings remain the property of the Consultants. Figured dimension only to be taken from this drawing. All dimensions to be checked on site. Consultants to be informed immediately of any discrepancies before work proceeds.

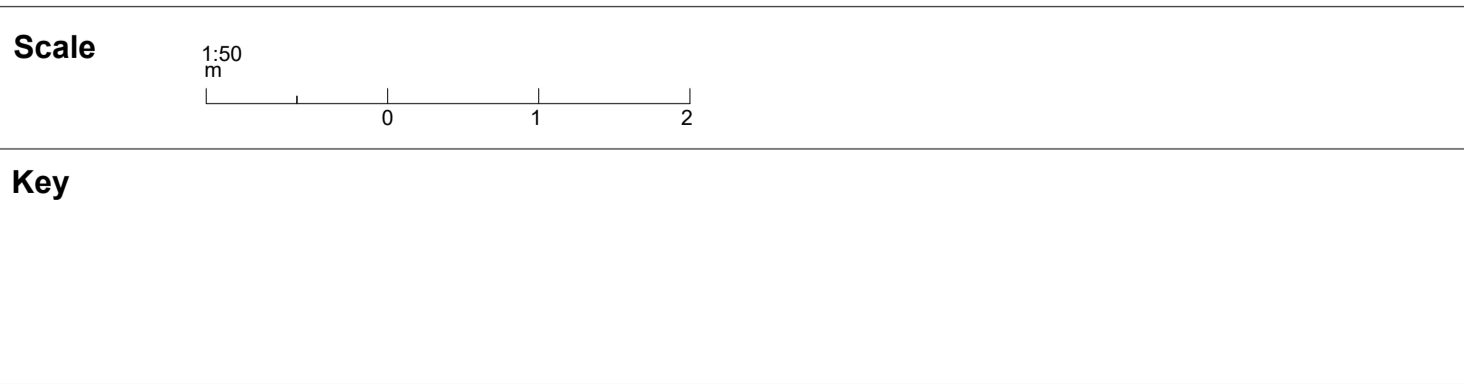


Rev	Date	Detail

Client DAWNELIA PROPERTIES LIMITED	
Project Title 119, Fortess Road	
Title Existing Plans	
Drawn by JG	Drawing No. 1982.EX.02
Date 15.07.21	Rev Scale 1:50 @A1

BOWEN
 ARCHITECTS
 26 STORE STREET
 LONDON WC1E 7BT
 020 7625 5373 07831105360
 projects@bowenarchitects.co.uk

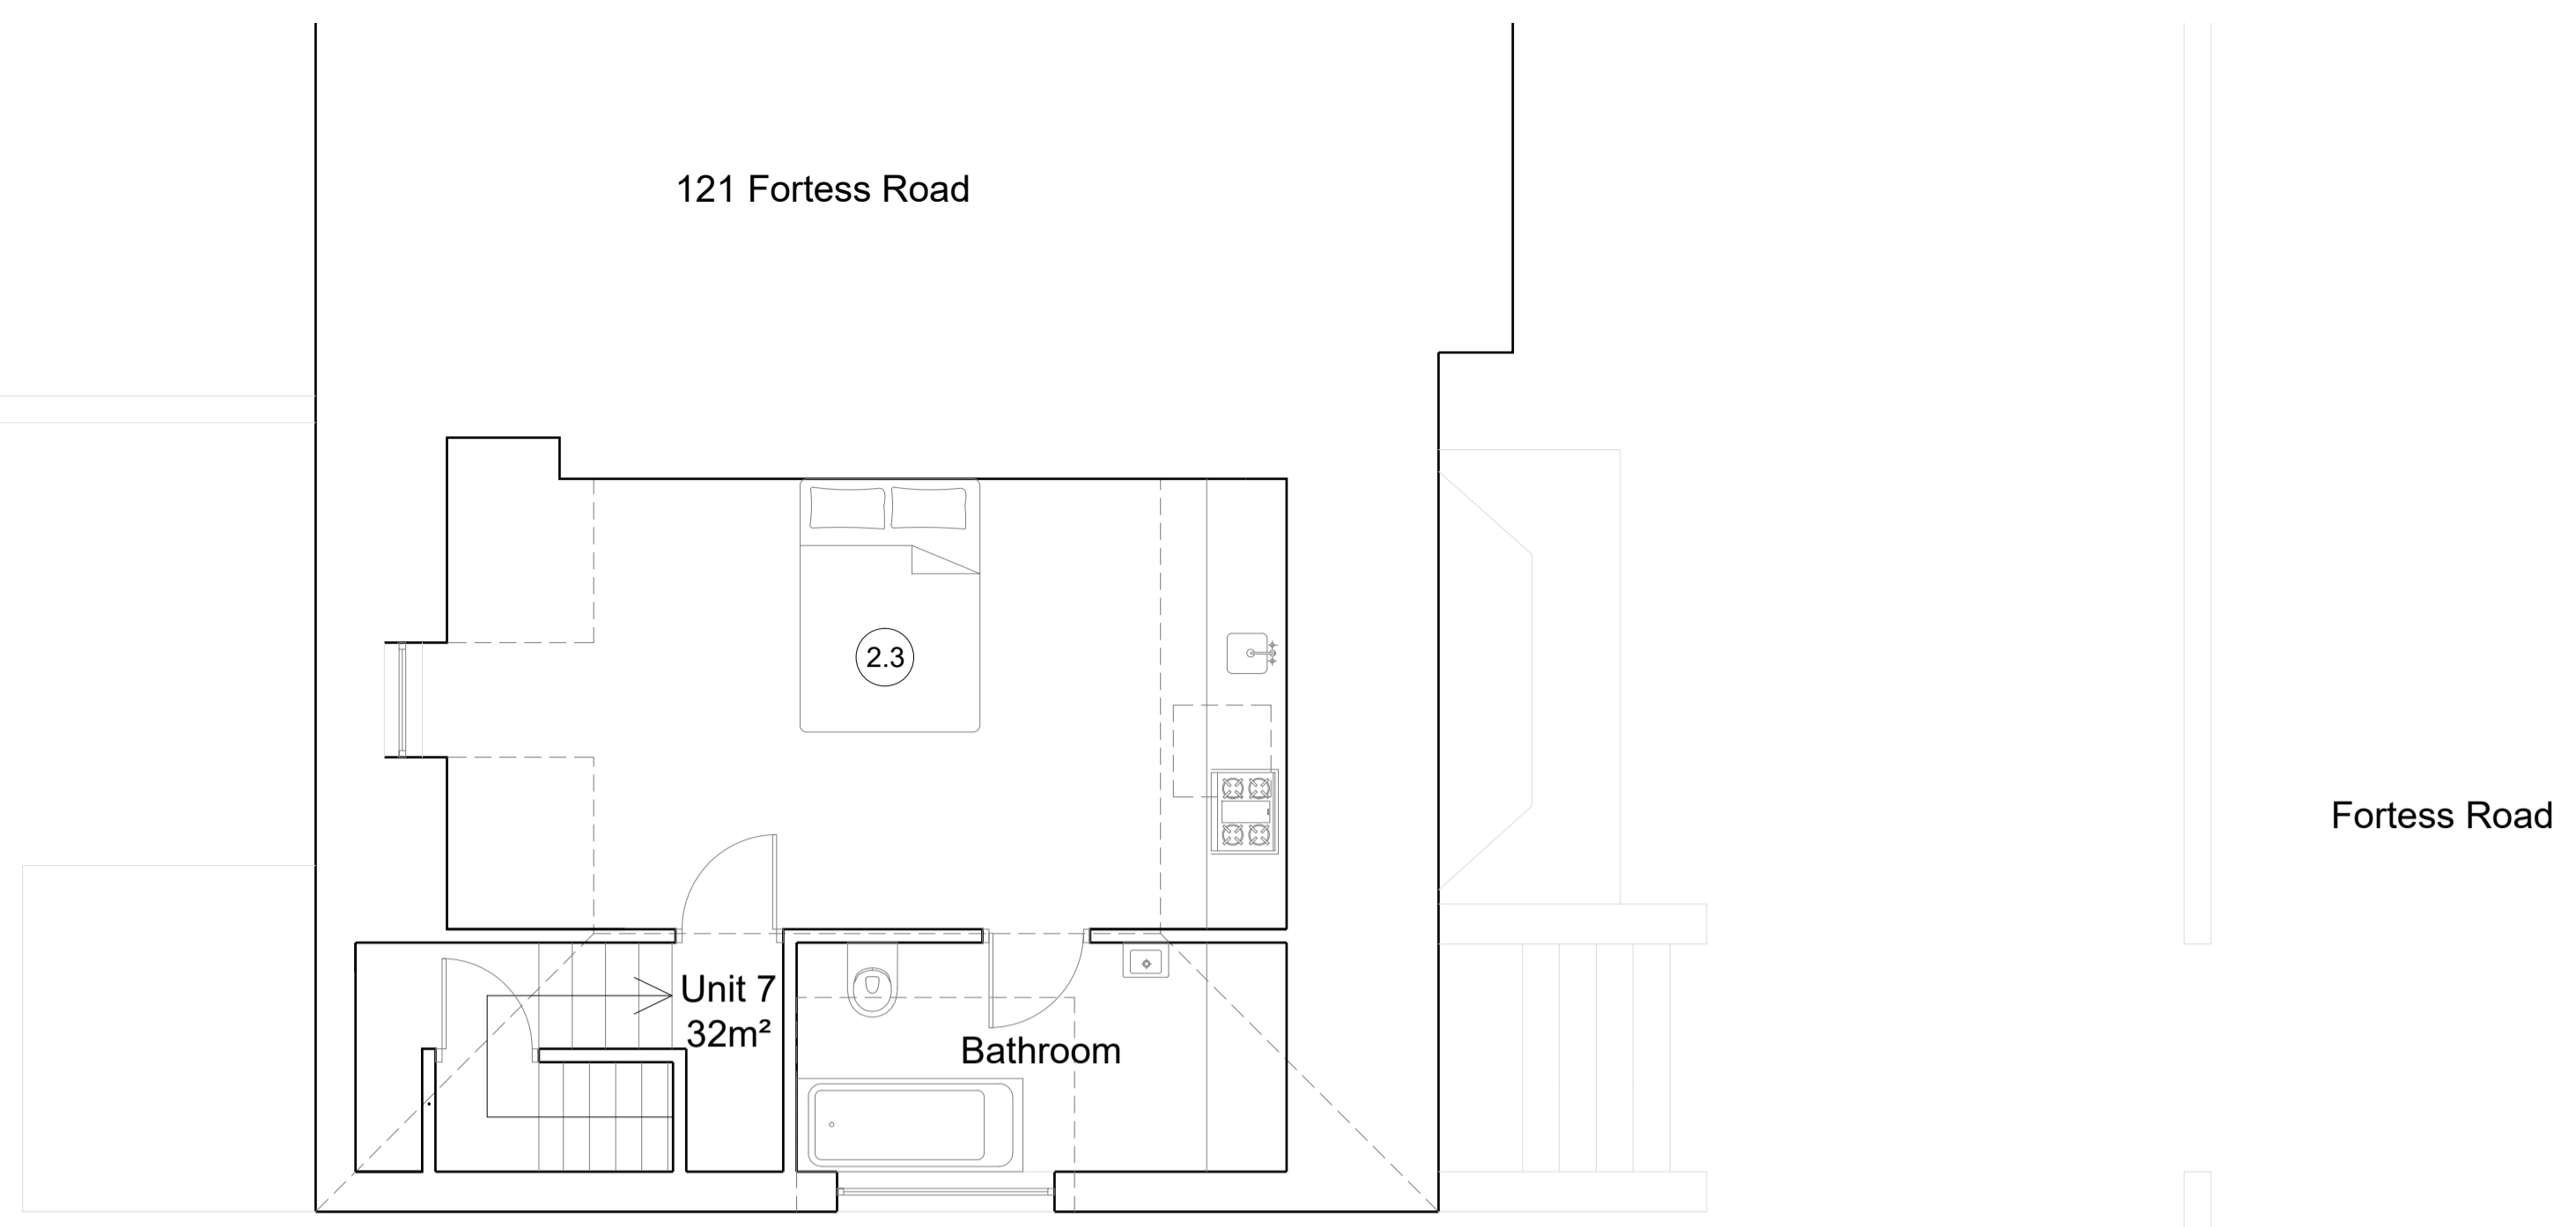

Fortess Road

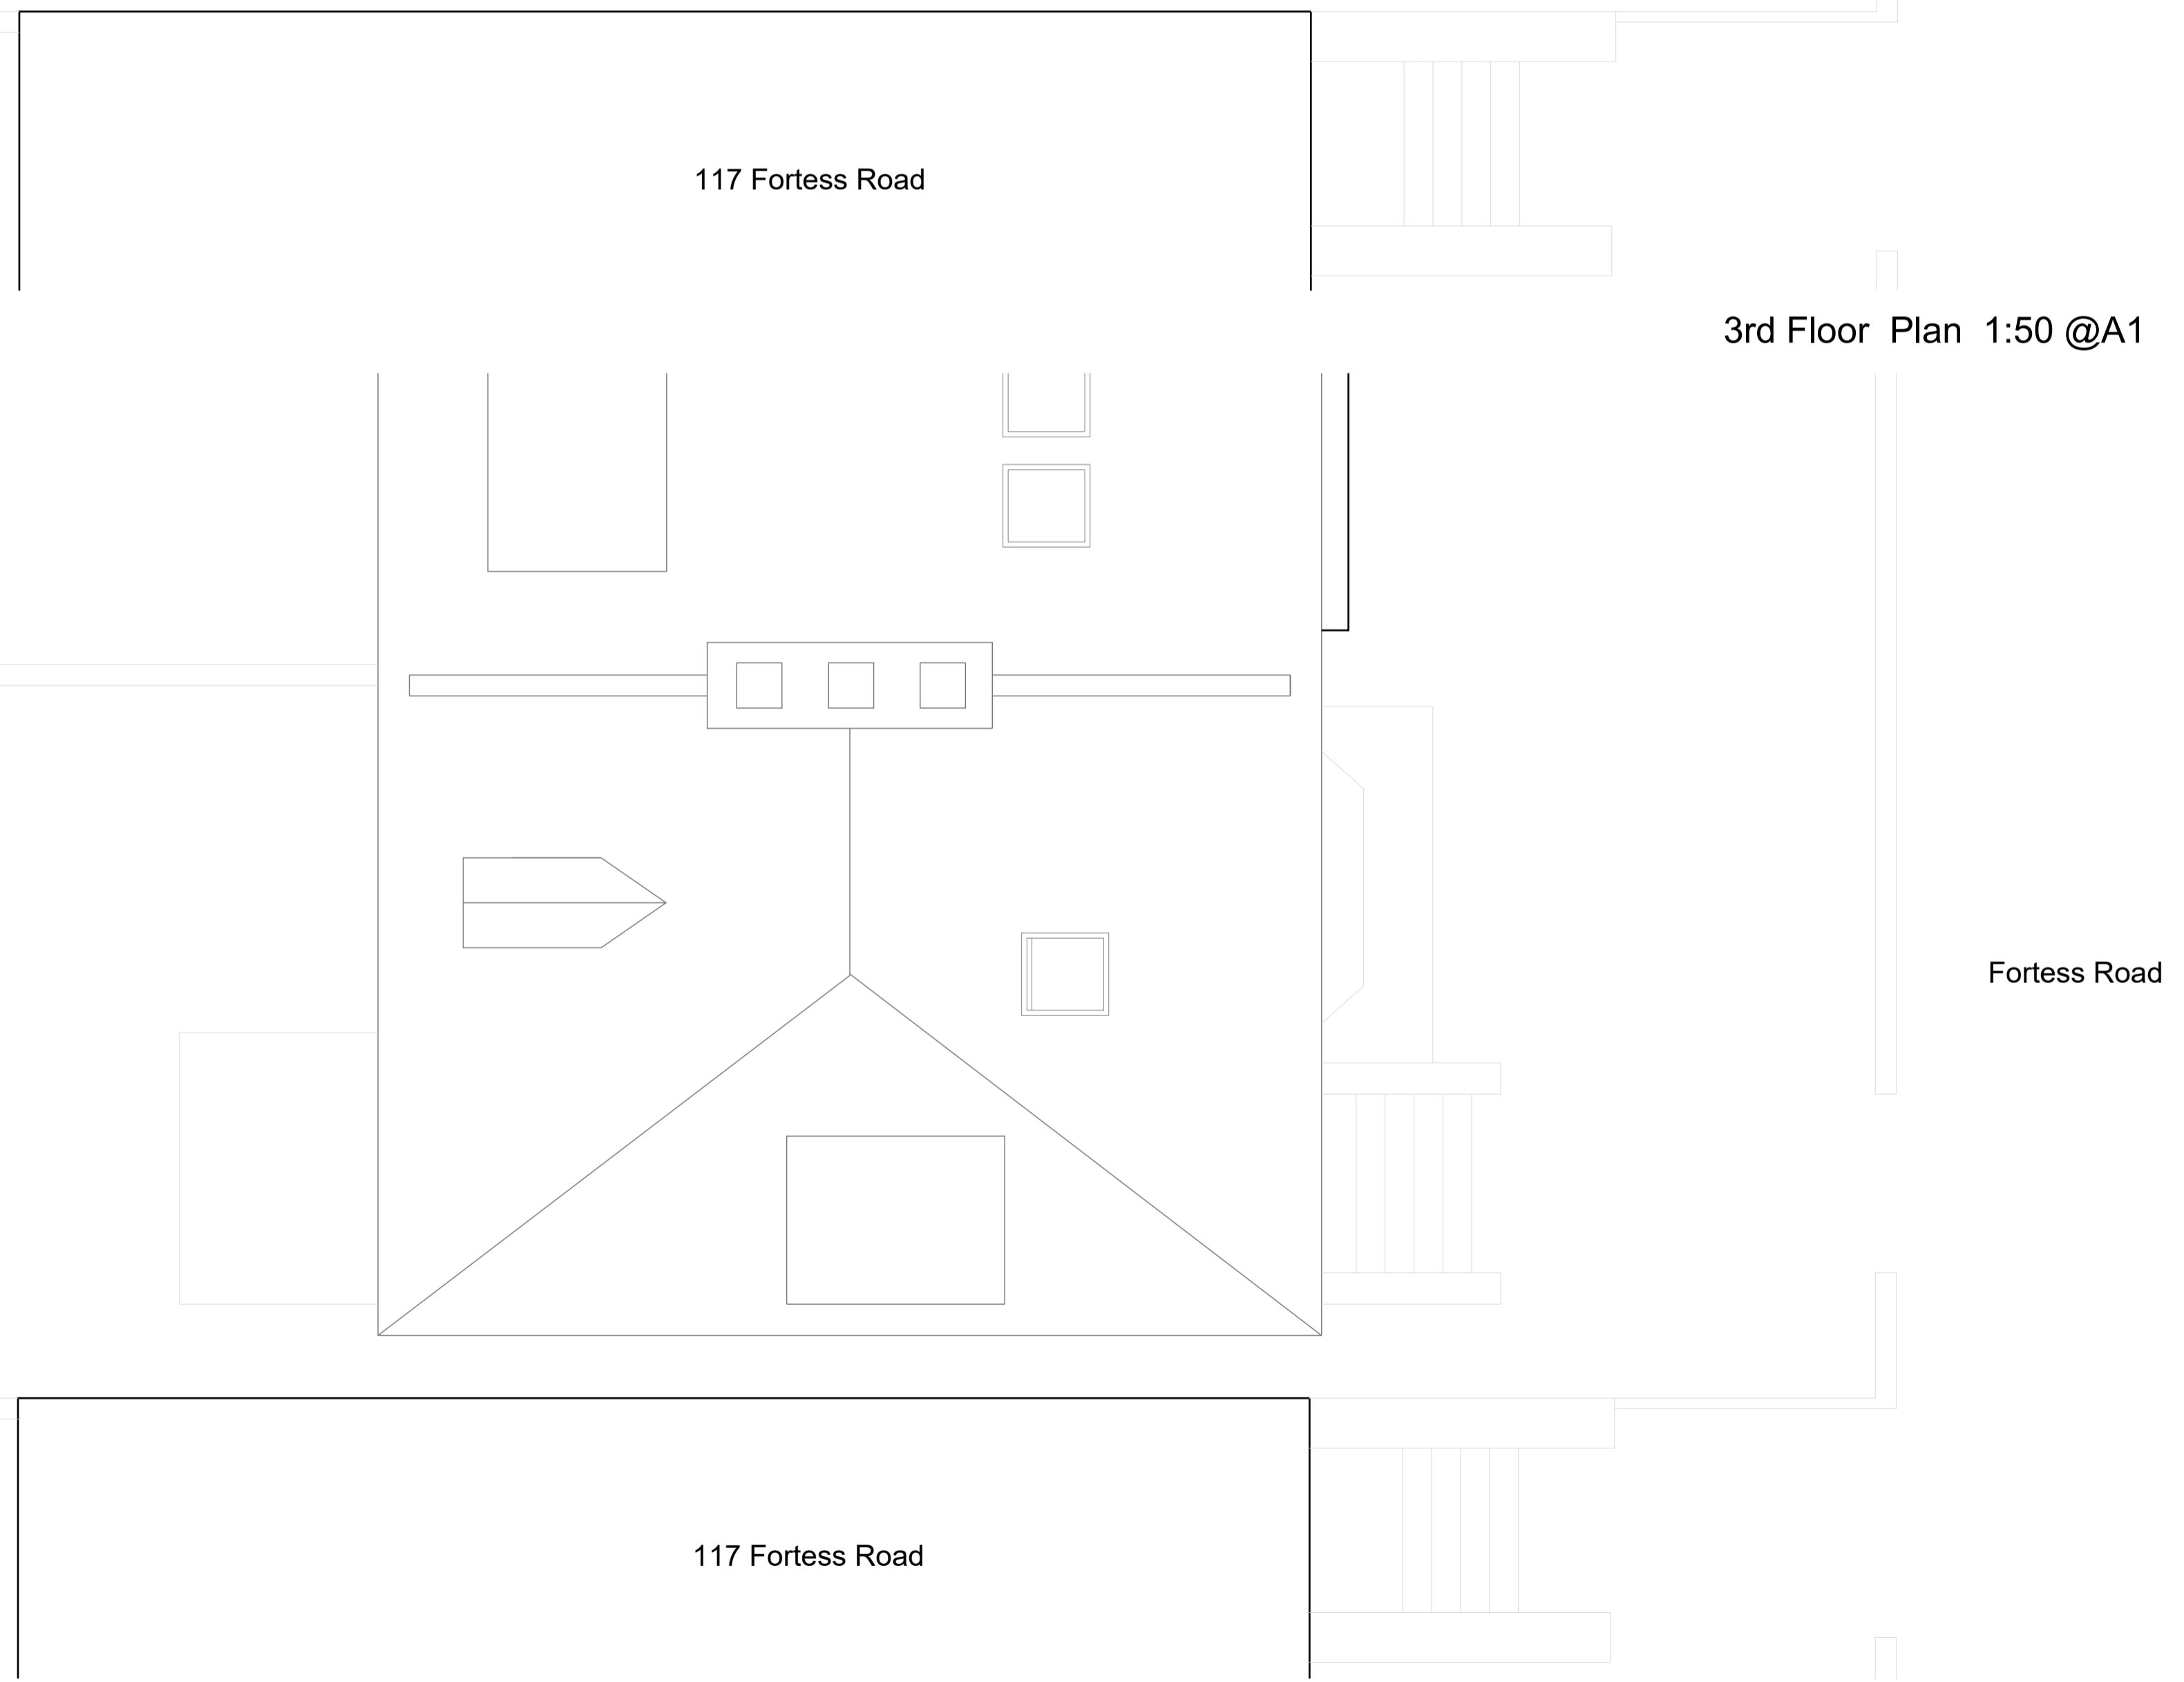

3rd Floor Plan 1:50 @A1

Fortess Road

Roof Plan 1:50 @A1

<p>© Christopher Bowen This drawing and any design hereon is the copyright of the Consultants and must not be reproduced without their written consent. All drawings remain the property of the Consultants. Figured dimension only to be taken from this drawing. All dimensions to be checked on site. Consultants to be informed immediately of any discrepancies before work proceeds.</p>	<p>Scale</p>	<p>North</p>	<p>Rev</p>	<p>Date</p>	<p>Detail</p>	<p>Client</p> <p>DAWNELIA PROPERTIES LIMITED</p>	<p>BOWEN ARCHITECTS 26 STORE STREET LONDON WC1E 7BT 020 7625 5373 07831105360 projects@bowenarchitects.co.uk</p>
	<p>Key</p>		<p>Date</p> <p>15.07.21</p>	<p>Rev</p>	<p>Scale</p> <p>1:50 @A1</p>	<p>Drawing No.</p> <p>1982.EX.03</p>	



© Christopher Bowen
 This drawing and any design hereon is the copyright of the Consultants and must not be reproduced without their written consent. All drawings remain the property of the Consultants. Figured dimension only to be taken from this drawing. All dimensions to be checked on site. Consultants to be informed immediately of any discrepancies before work proceeds.

Scale 1:50

Key

Rev	Date	Detail

Client DAWNELIA PROPERTIES LIMITED	
Project Title 119, Fortress Road	
Title Existing Section AA	
Drawn by JG	Drawing No. 1982.EX.04
Date 15.07.21	Rev Scale 1:50 @A1

BOWEN
 ARCHITECTS
 26 STORE STREET
 LONDON WC1E 7BT
 020 7625 5373 07831105360
 projects@bowenarchitects.co.uk



© Christopher Bowen
 This drawing and any design hereon is the copyright of the Consultants and must not be reproduced without their written consent. All drawings remain the property of the Consultants. Figured dimension only to be taken from this drawing. All dimensions to be checked on site. Consultants to be informed immediately of any discrepancies before work proceeds.

Scale 1:50

Key


Rev	Date	Detail

Client DAWNELIA PROPERTIES LIMITED	
Project Title 119, Fortess Road	
Title Existing Section BB	
Drawn by JG	Drawing No. 1982.EX.05
Date 15.07.21	Rev Scale 1:50 @A1

BOWEN
 ARCHITECTS
 26 STORE STREET
 LONDON WC1E 7BT
 020 7625 5373 07831105360
 projects@bowenarchitects.co.uk



© Christopher Bowen
 This drawing and any design hereon is the copyright of the Consultants and must not be reproduced without their written consent. All drawings remain the property of the Consultants. Figured dimension only to be taken from this drawing. All dimensions to be checked on site. Consultants to be informed immediately of any discrepancies before work proceeds.

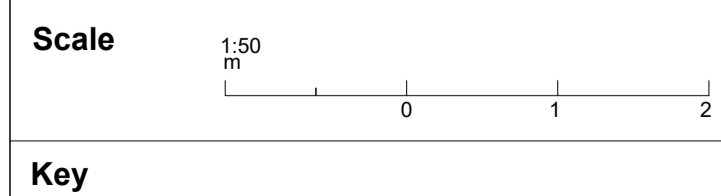

North

Rev	Date	Detail

Client DAWNELIA PROPERTIES LIMITED

Project Title 119, Fortess Road

Title Existing East Elevations

Drawn by JG

Date 15.07.21

Rev

Scale 1:50 @A1

Drawing No.


1982.EX.06

BOWEN
 ARCHITECTS
 26 STORE STREET
 LONDON WC1E 7BT
 020 7625 5373 07831105360
 projects@bowenarchitects.co.uk



© Christopher Bowen
 This drawing and any design hereon is the copyright of the Consultants and must not be reproduced without their written consent. All drawings remain the property of the Consultants. Figured dimension only to be taken from this drawing. All dimensions to be checked on site. Consultants to be informed immediately of any discrepancies before work proceeds.

Scale

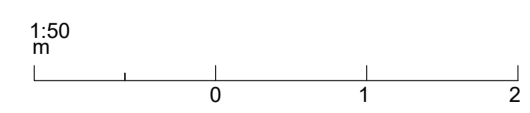

Key

North

Rev

Date

Detail

Client

DAWNELIA PROPERTIES LIMITED

Project Title

119, Fortess Road

Title

Existing West Elevations

Drawn by

JG

Date

15.07.21

Rev

Scale

1:50 @A1

Drawing No.

1982.EX.07

BOWEN
 ARCHITECTS
 26 STORE STREET
 LONDON WC1E 7BT
 020 7625 5373 07831105360
 projects@bowenarchitects.co.uk



© Christopher Bowen
 This drawing and any design hereon is the copyright of the Consultants and must not be reproduced without their written consent. All drawings remain the property of the Consultants. Figured dimension only to be taken from this drawing. All dimensions to be checked on site. Consultants to be informed immediately of any discrepancies before work proceeds.


Scale 1:50

Key


Rev	Date	Detail

Client DAWNELIA PROPERTIES LIMITED	
Project Title 119, Fortess Road	
Title Existing South Elevations	
Drawn by JG	Drawing No. 1982.EX.08
Date 15.07.21	Rev Scale 1:50 @A1

BOWEN
 ARCHITECTS
 26 STORE STREET
 LONDON WC1E 7BT
 020 7625 5373 07831105360
 projects@bowenarchitects.co.uk

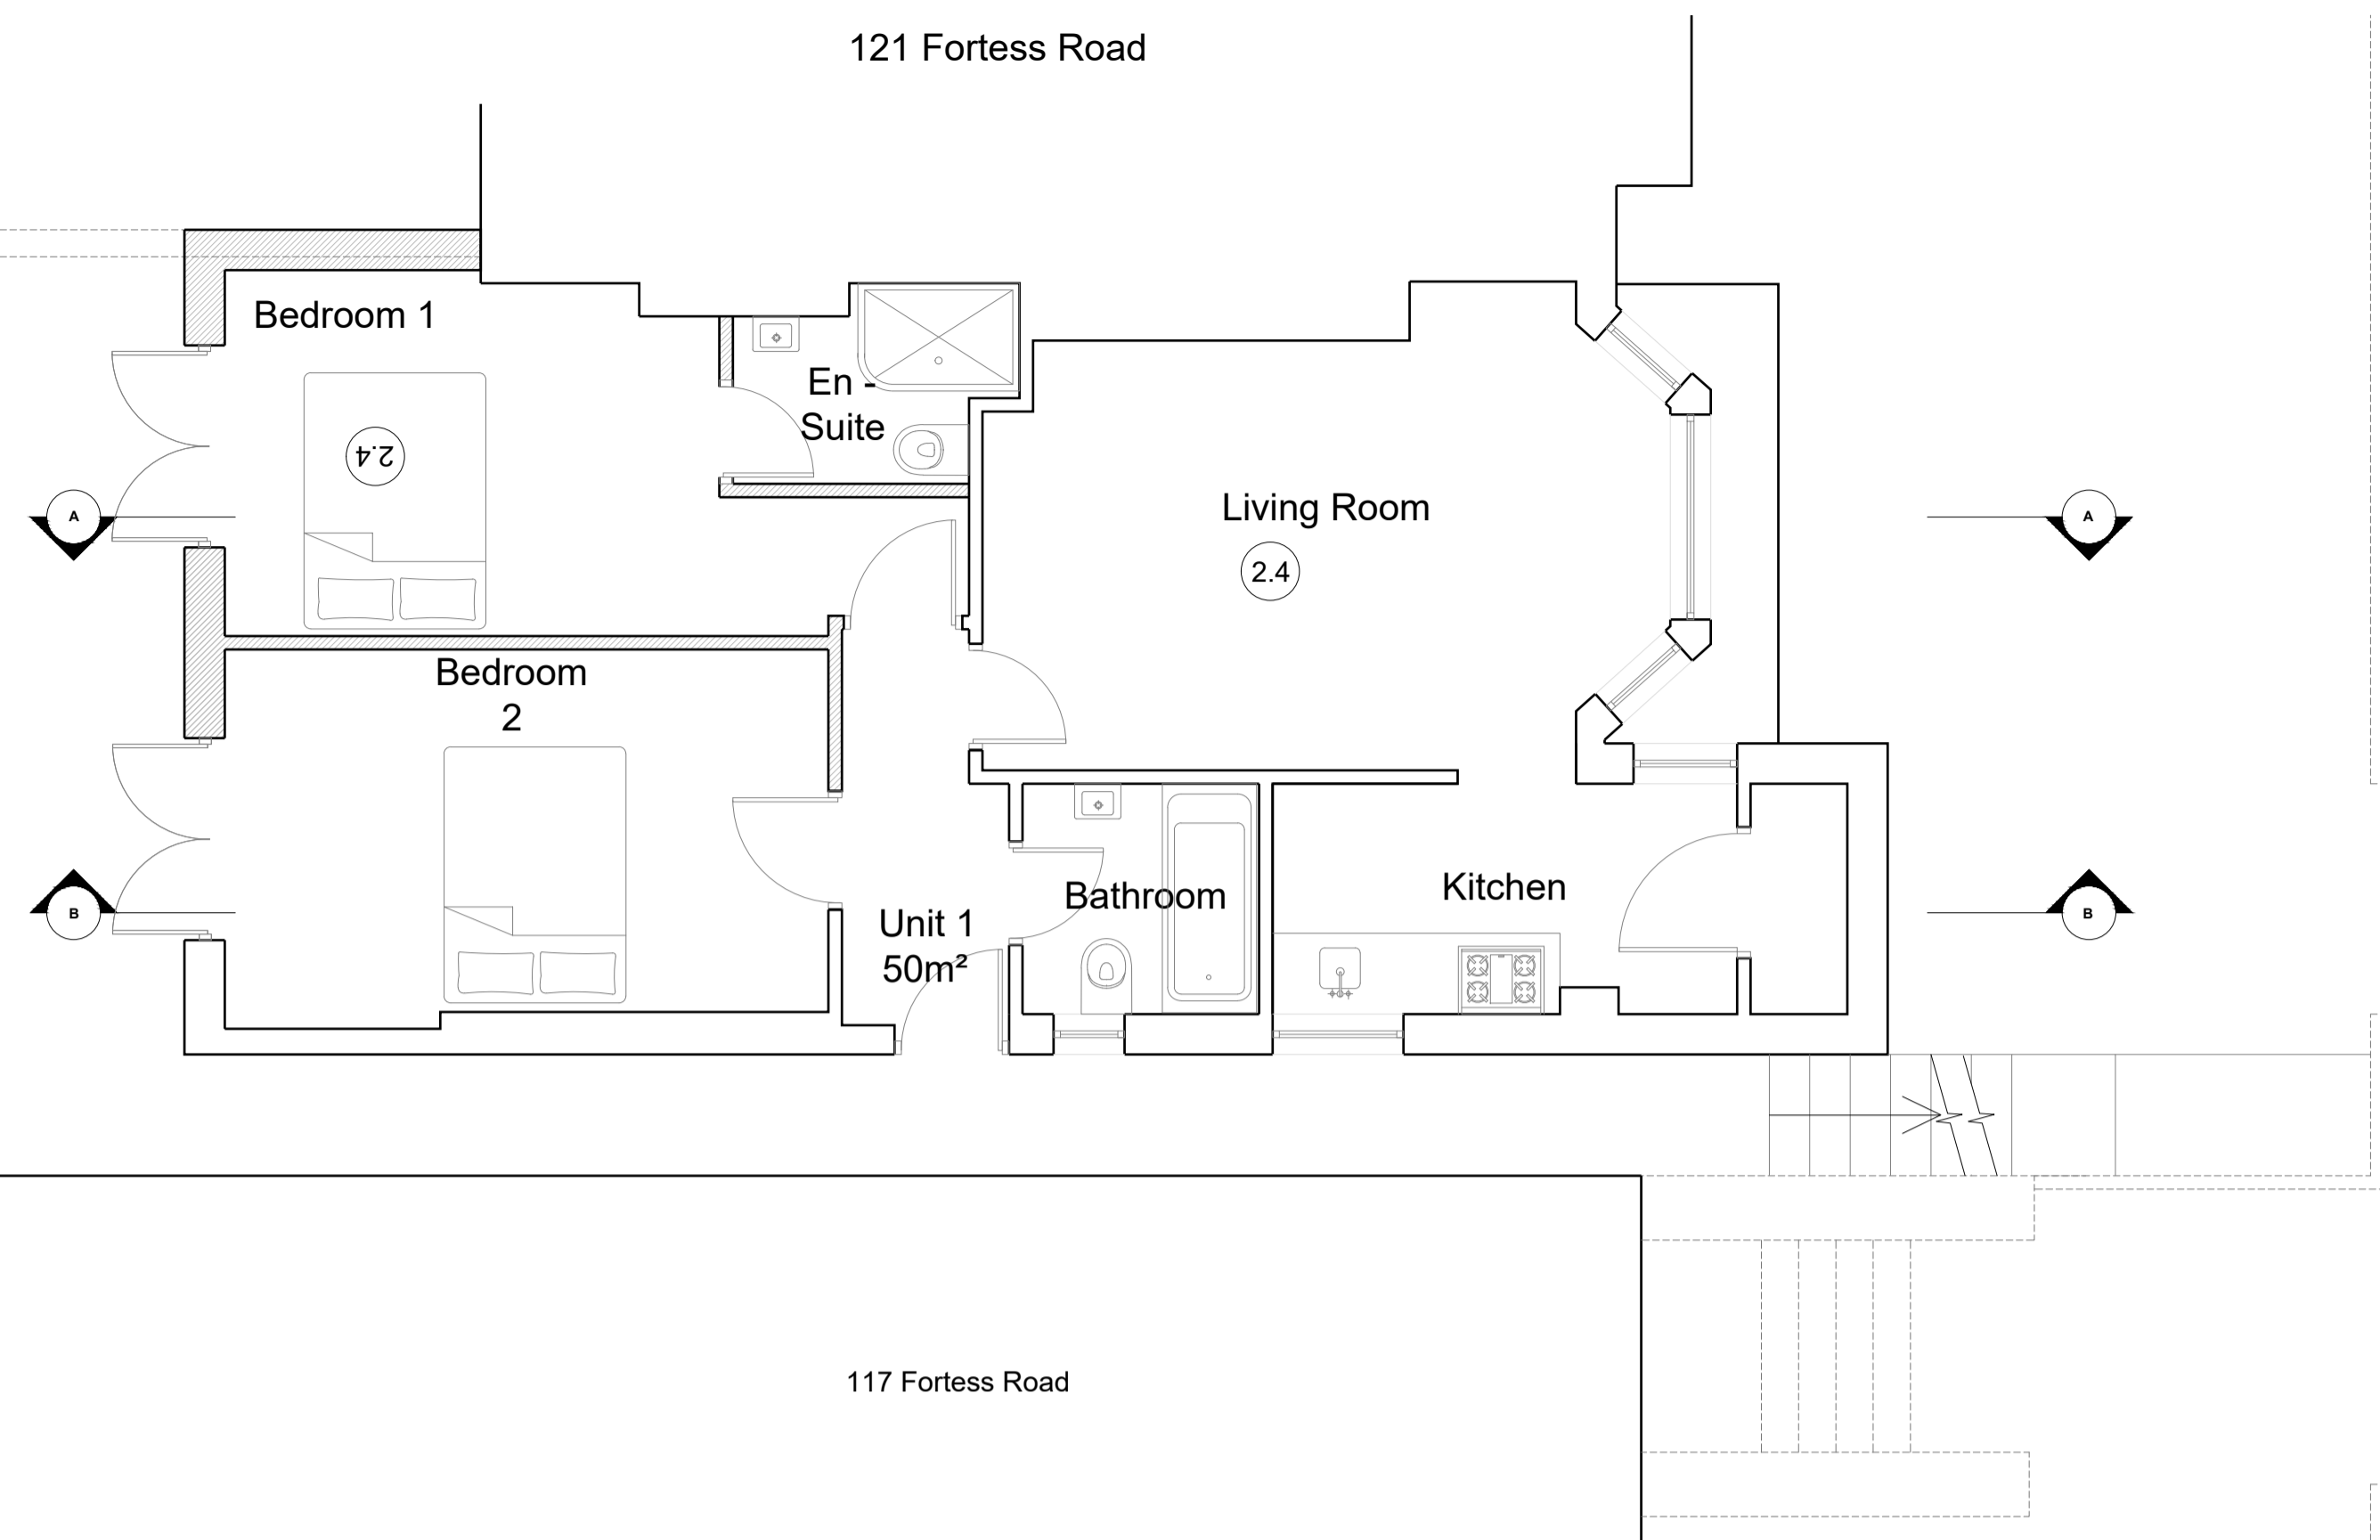


Proposed Basement Floor Plan
1:50 @A1

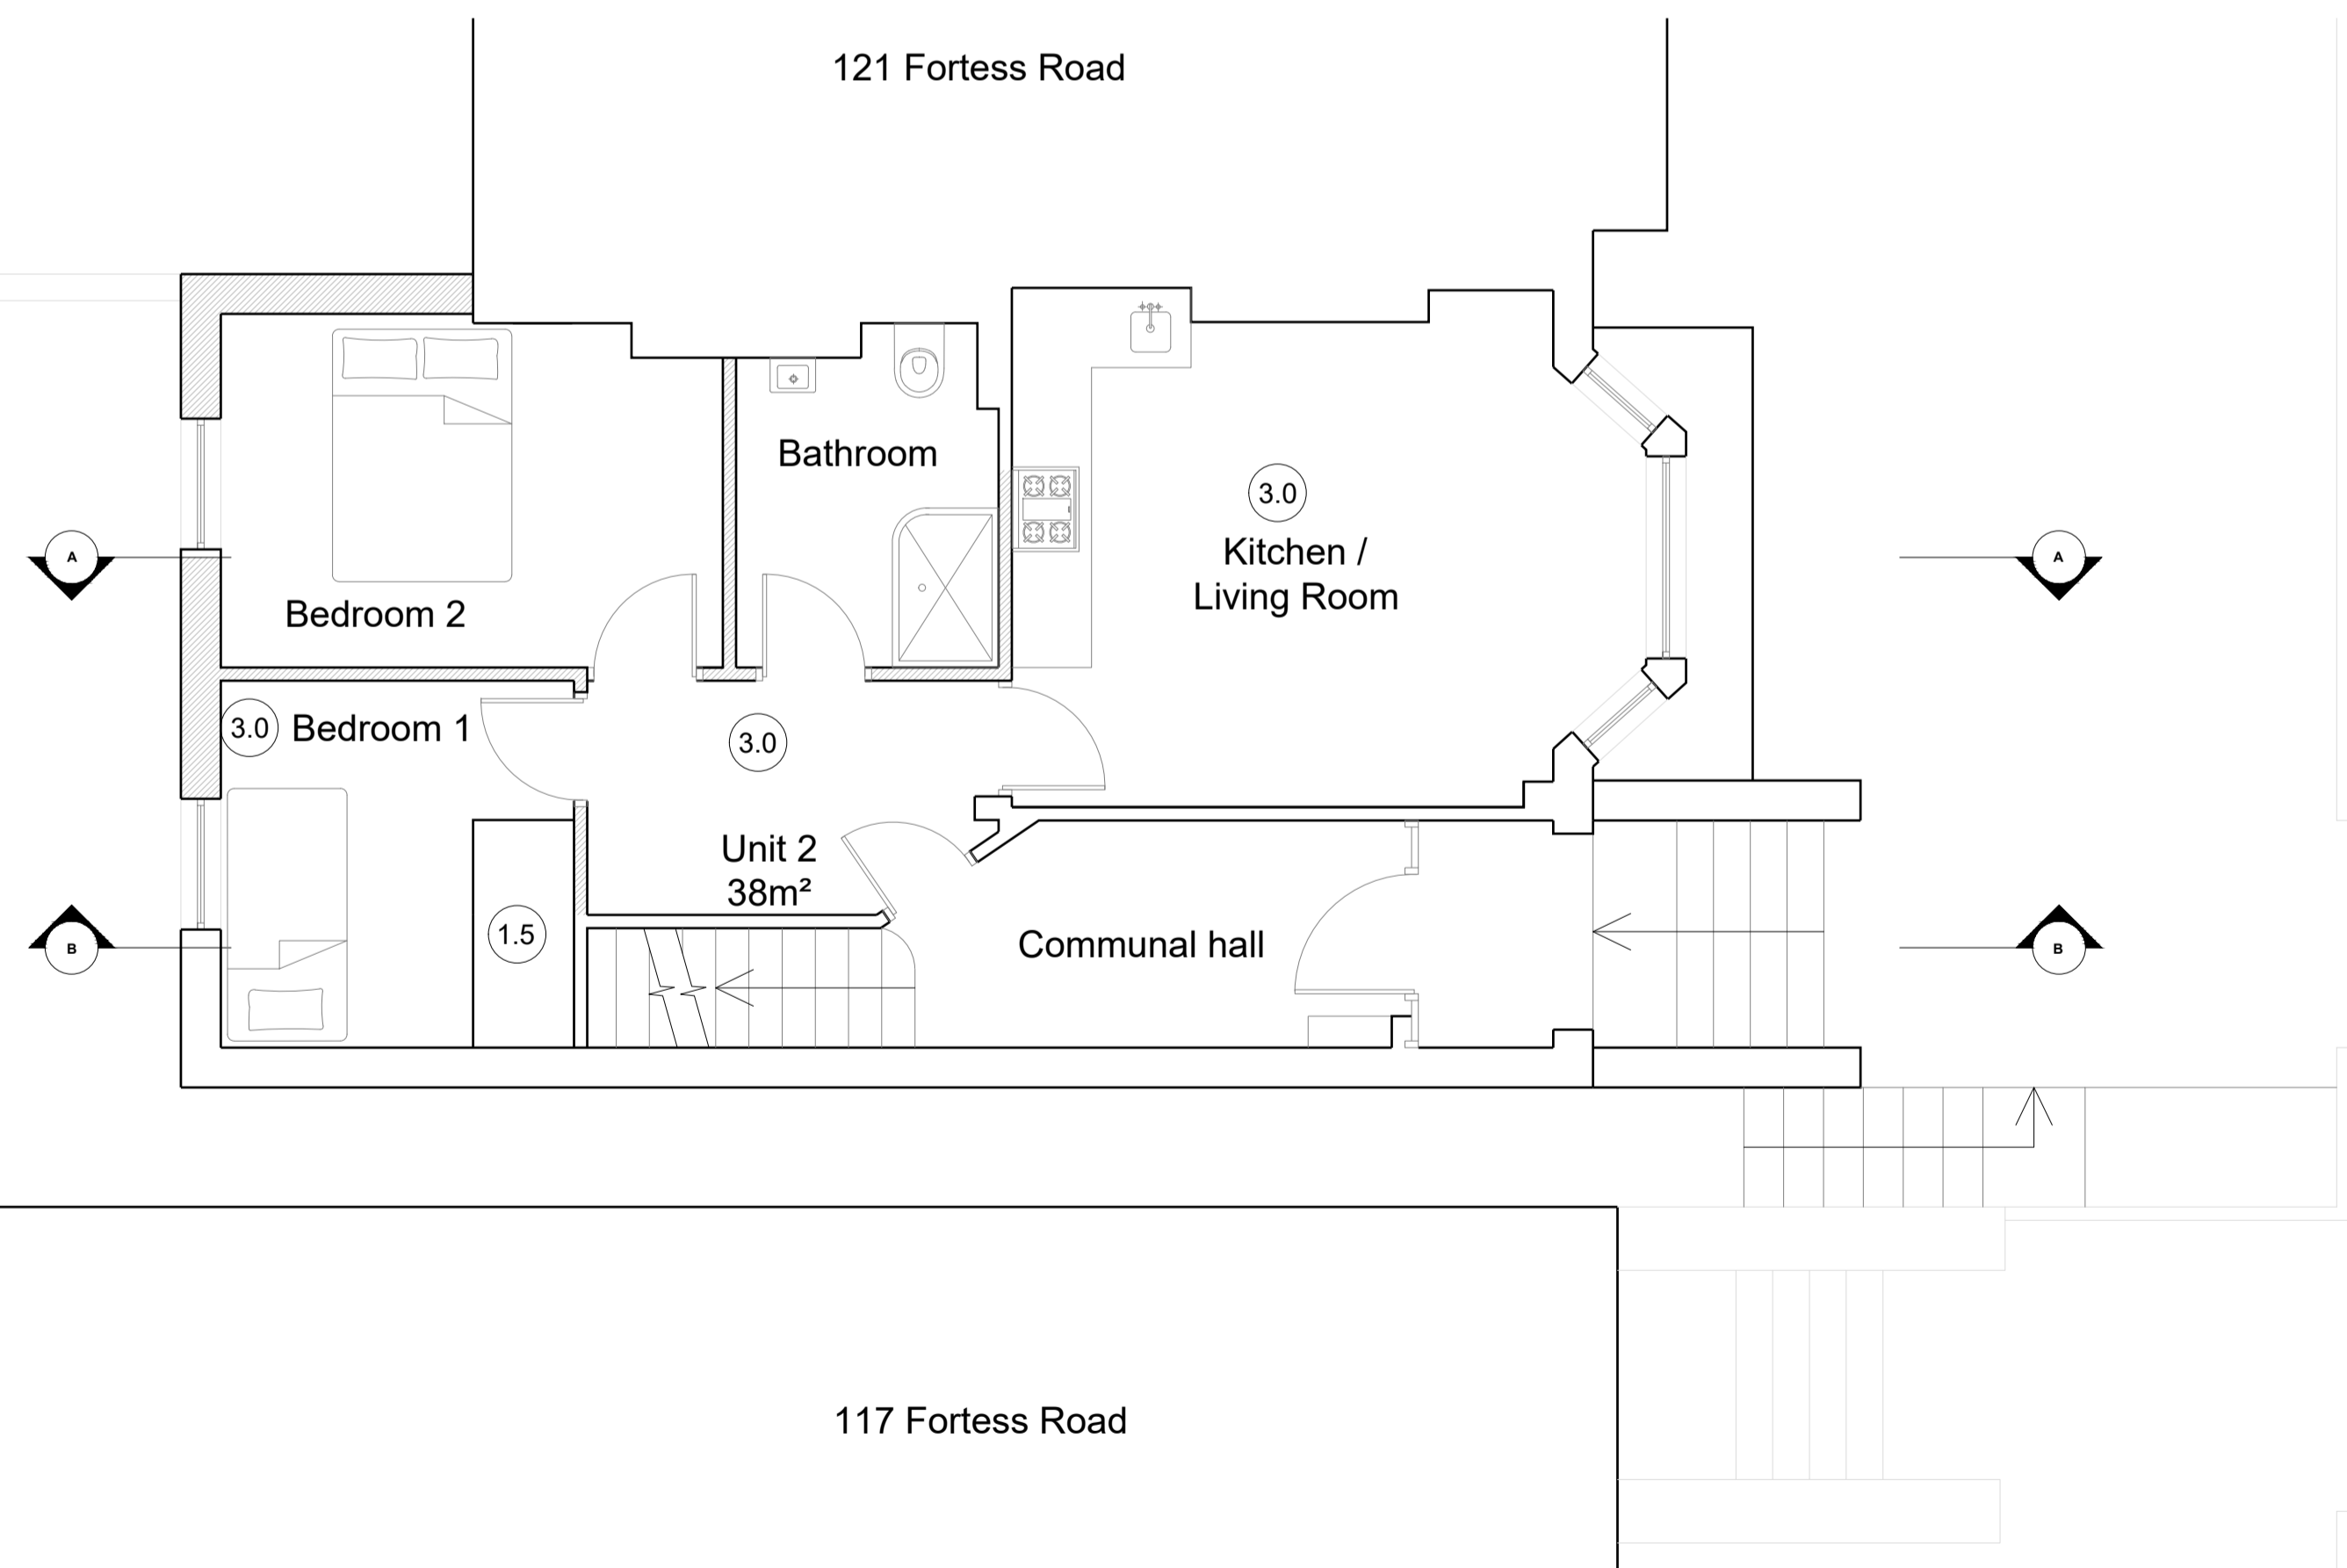

Proposed Ground Floor Plan
1:50 @A1


© Christopher Bowen
This drawing and any design hereon is the copyright of the Consultants and must not be reproduced without their written consent. All drawings remain the property of the Consultants. Figured dimension only to be taken from this drawing. All dimensions to be checked on site. Consultants to be informed immediately of any discrepancies before work proceeds.

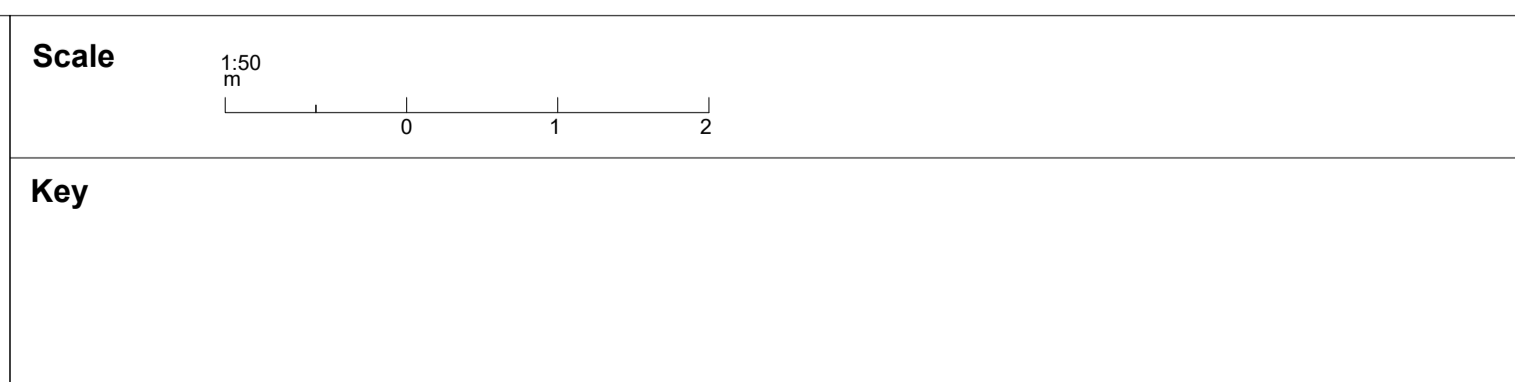


Rev	Date	Detail

Client DAWNELIA PROPERTIES LIMITED	
Project Title 119, Fortress Road	
Title Proposed Basement & Ground Floor Plans	
Drawn by CW	Drawing No. 1982.PP.01
Date 30.07.21	Rev Scale 1:50 @A1

BOWEN
ARCHITECTS
26 STORE STREET
LONDON WC1E 7BT
020 7625 5373 07831105360
projects@bowenarchitects.co.uk

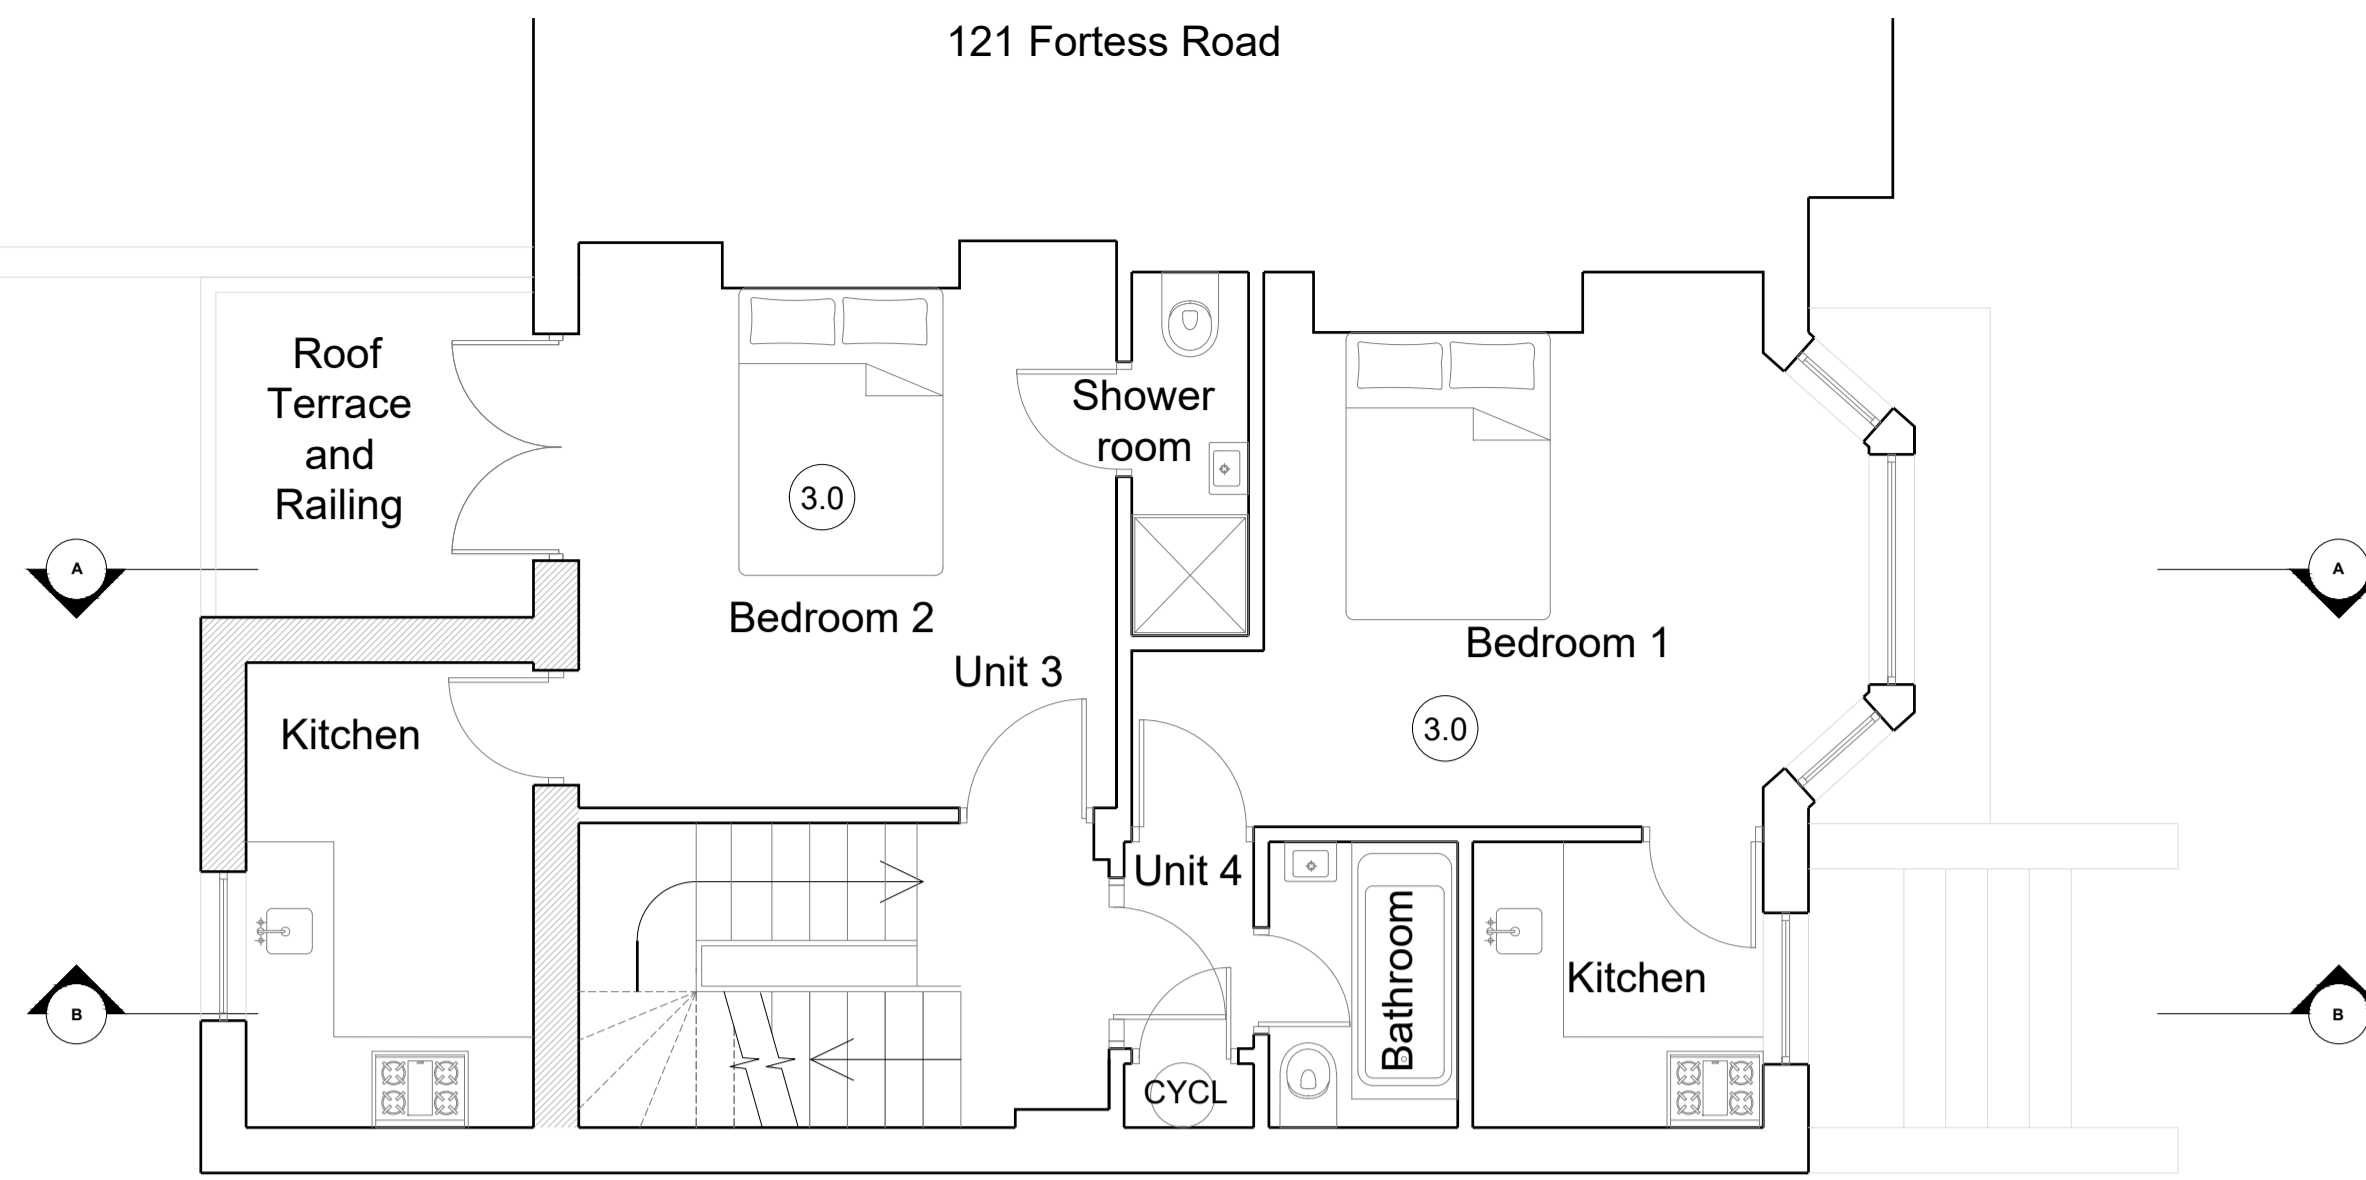

Proposed First Floor Plan
1:50 @A1

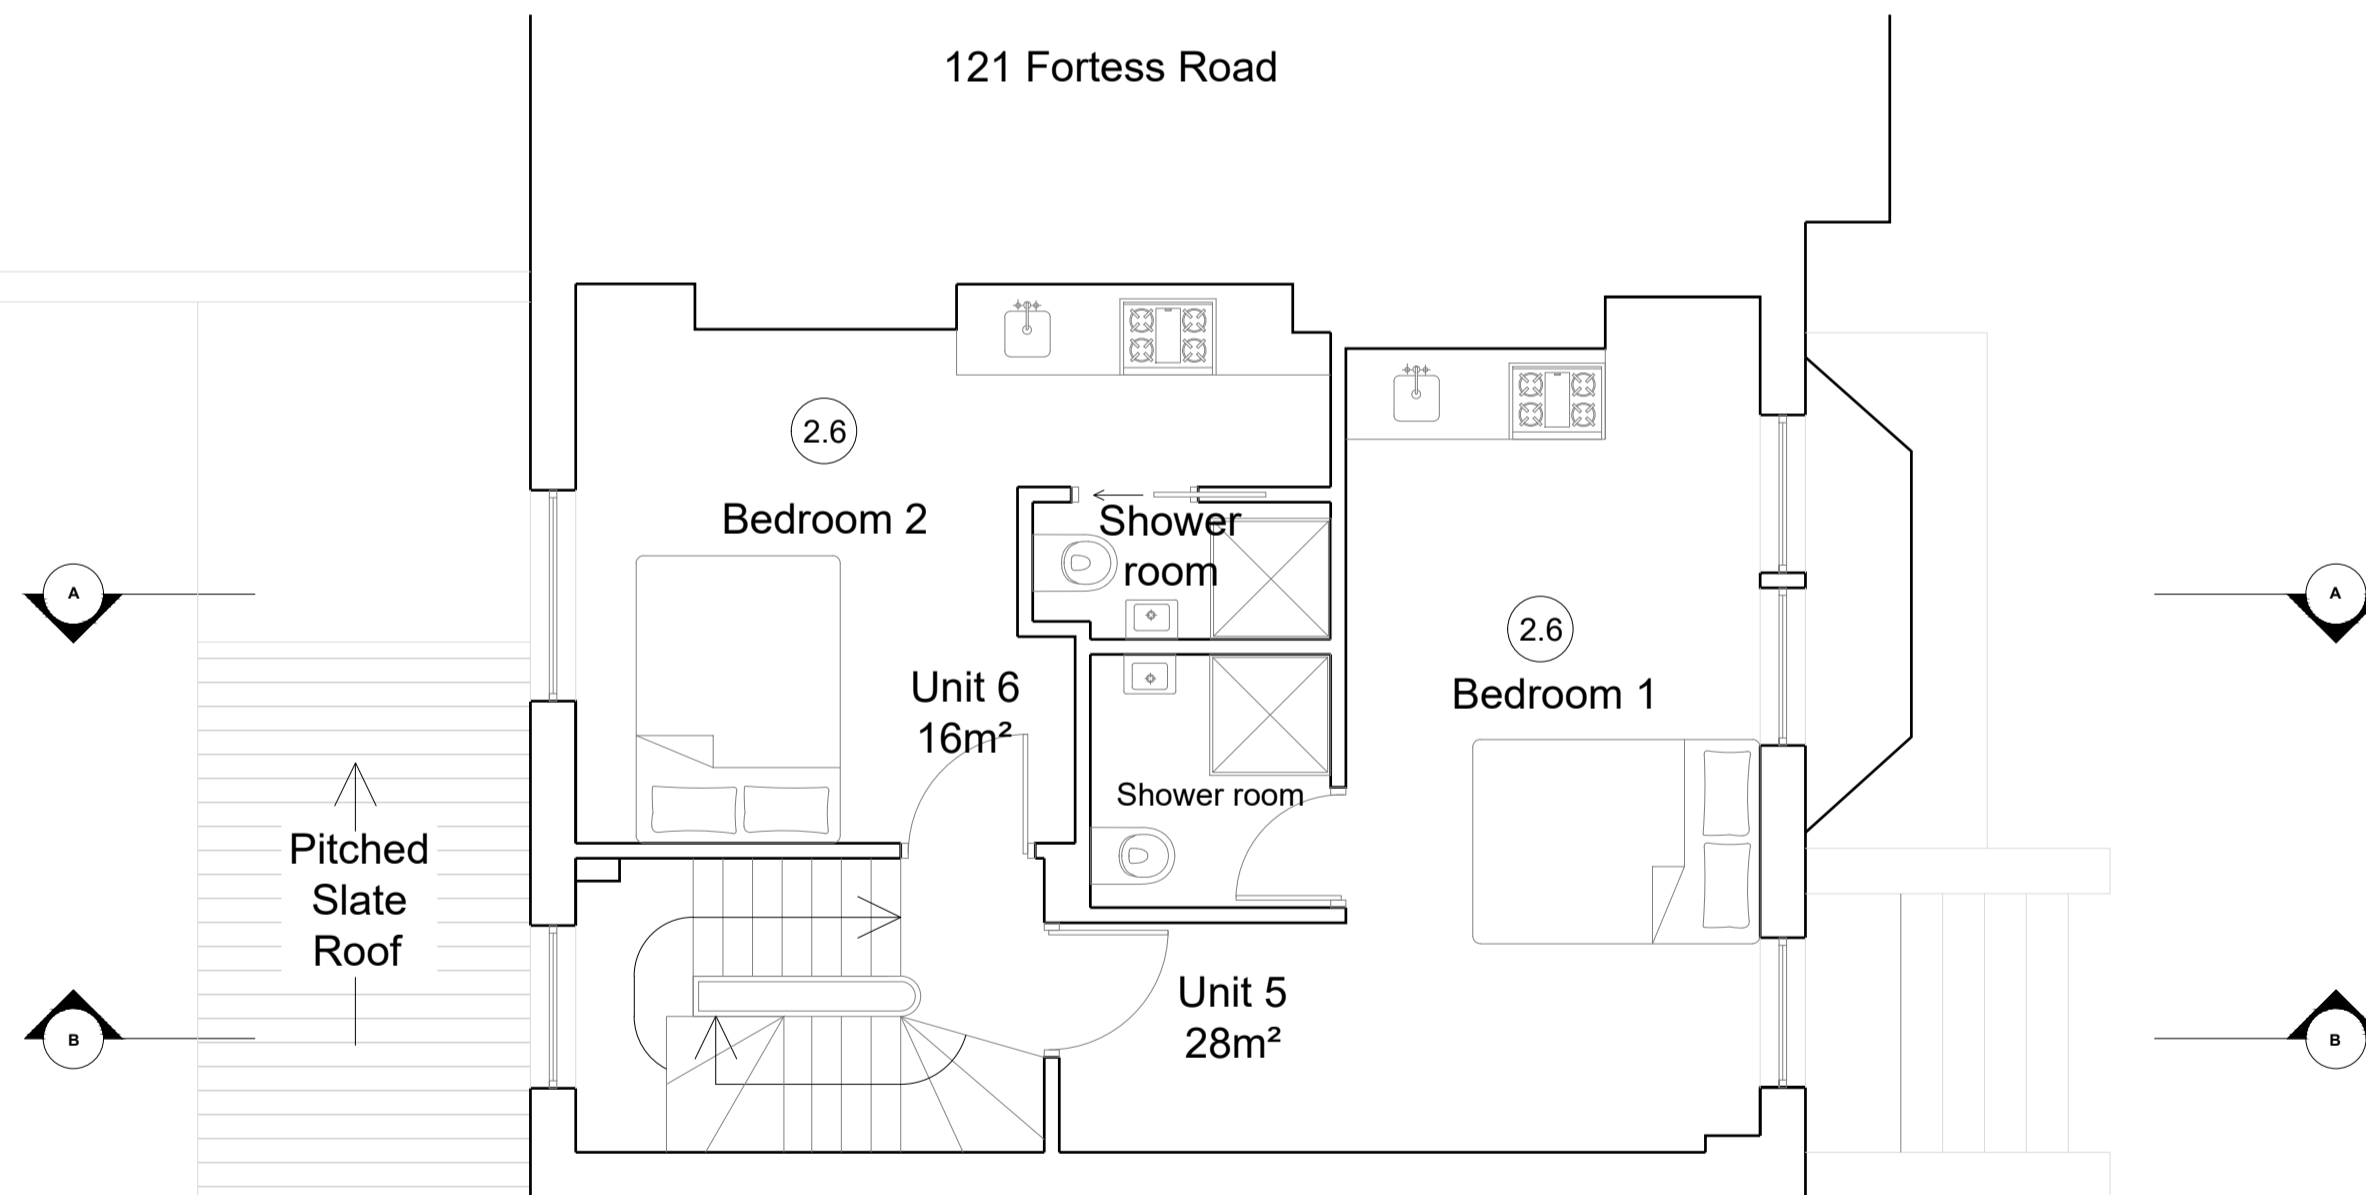


Proposed Second Floor Plan
1:50 @A1

© Christopher Bowen
This drawing and any design hereon is the copyright of the Consultants and must not be reproduced without their written consent. All drawings remain the property of the Consultants. Figured dimension only to be taken from this drawing. All dimensions to be checked on site. Consultants to be informed immediately of any discrepancies before work proceeds.



Key

North

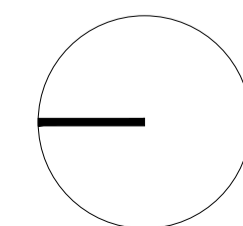

Rev	Date	Detail

Client DAWNELIA PROPERTIES LIMITED

Project Title 119, Fortess Road

Title Proposed First & Second Floor Plans

Drawn by CW

Date 30.07.21


Rev

Scale 1:50 @A1


Drawing No.

1982.PP.02

BOWEN
ARCHITECTS
26 STORE STREET
LONDON WC1E 7BT
020 7625 5373 07831105360
projects@bowenarchitects.co.uk

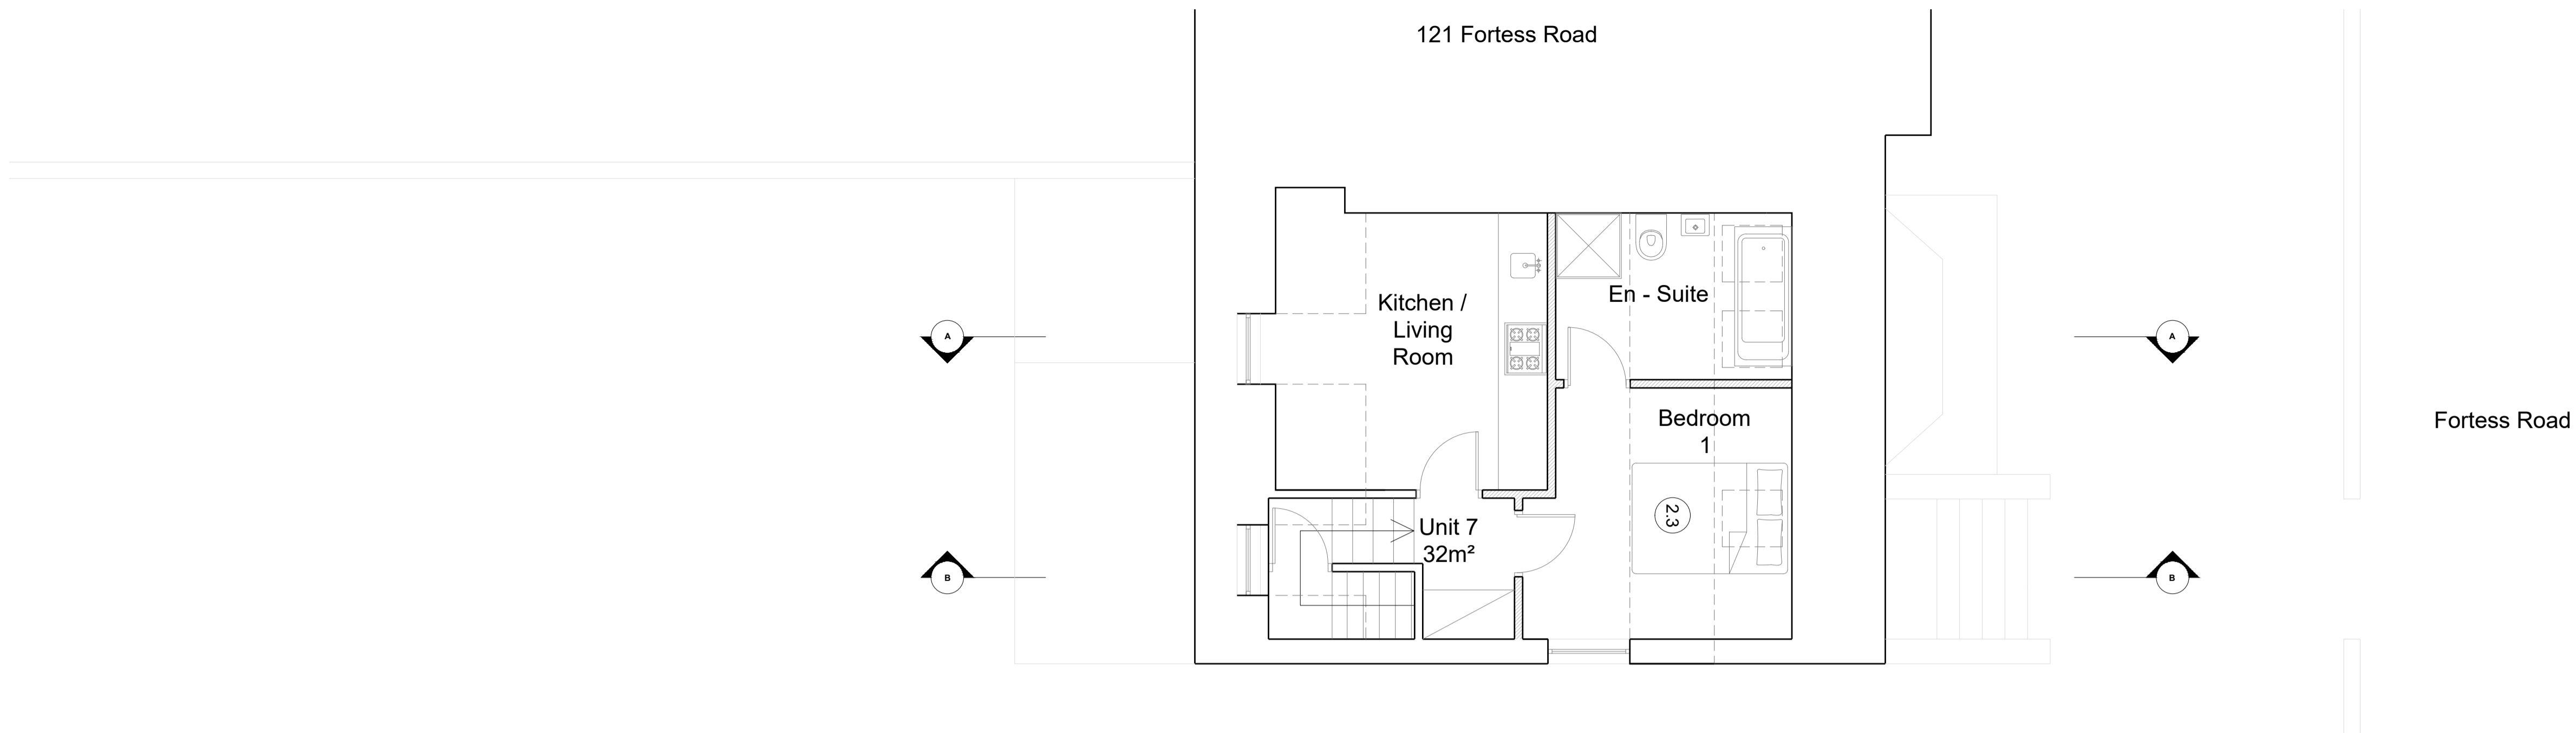

Proposed Third Floor Plan
1:50 @A1

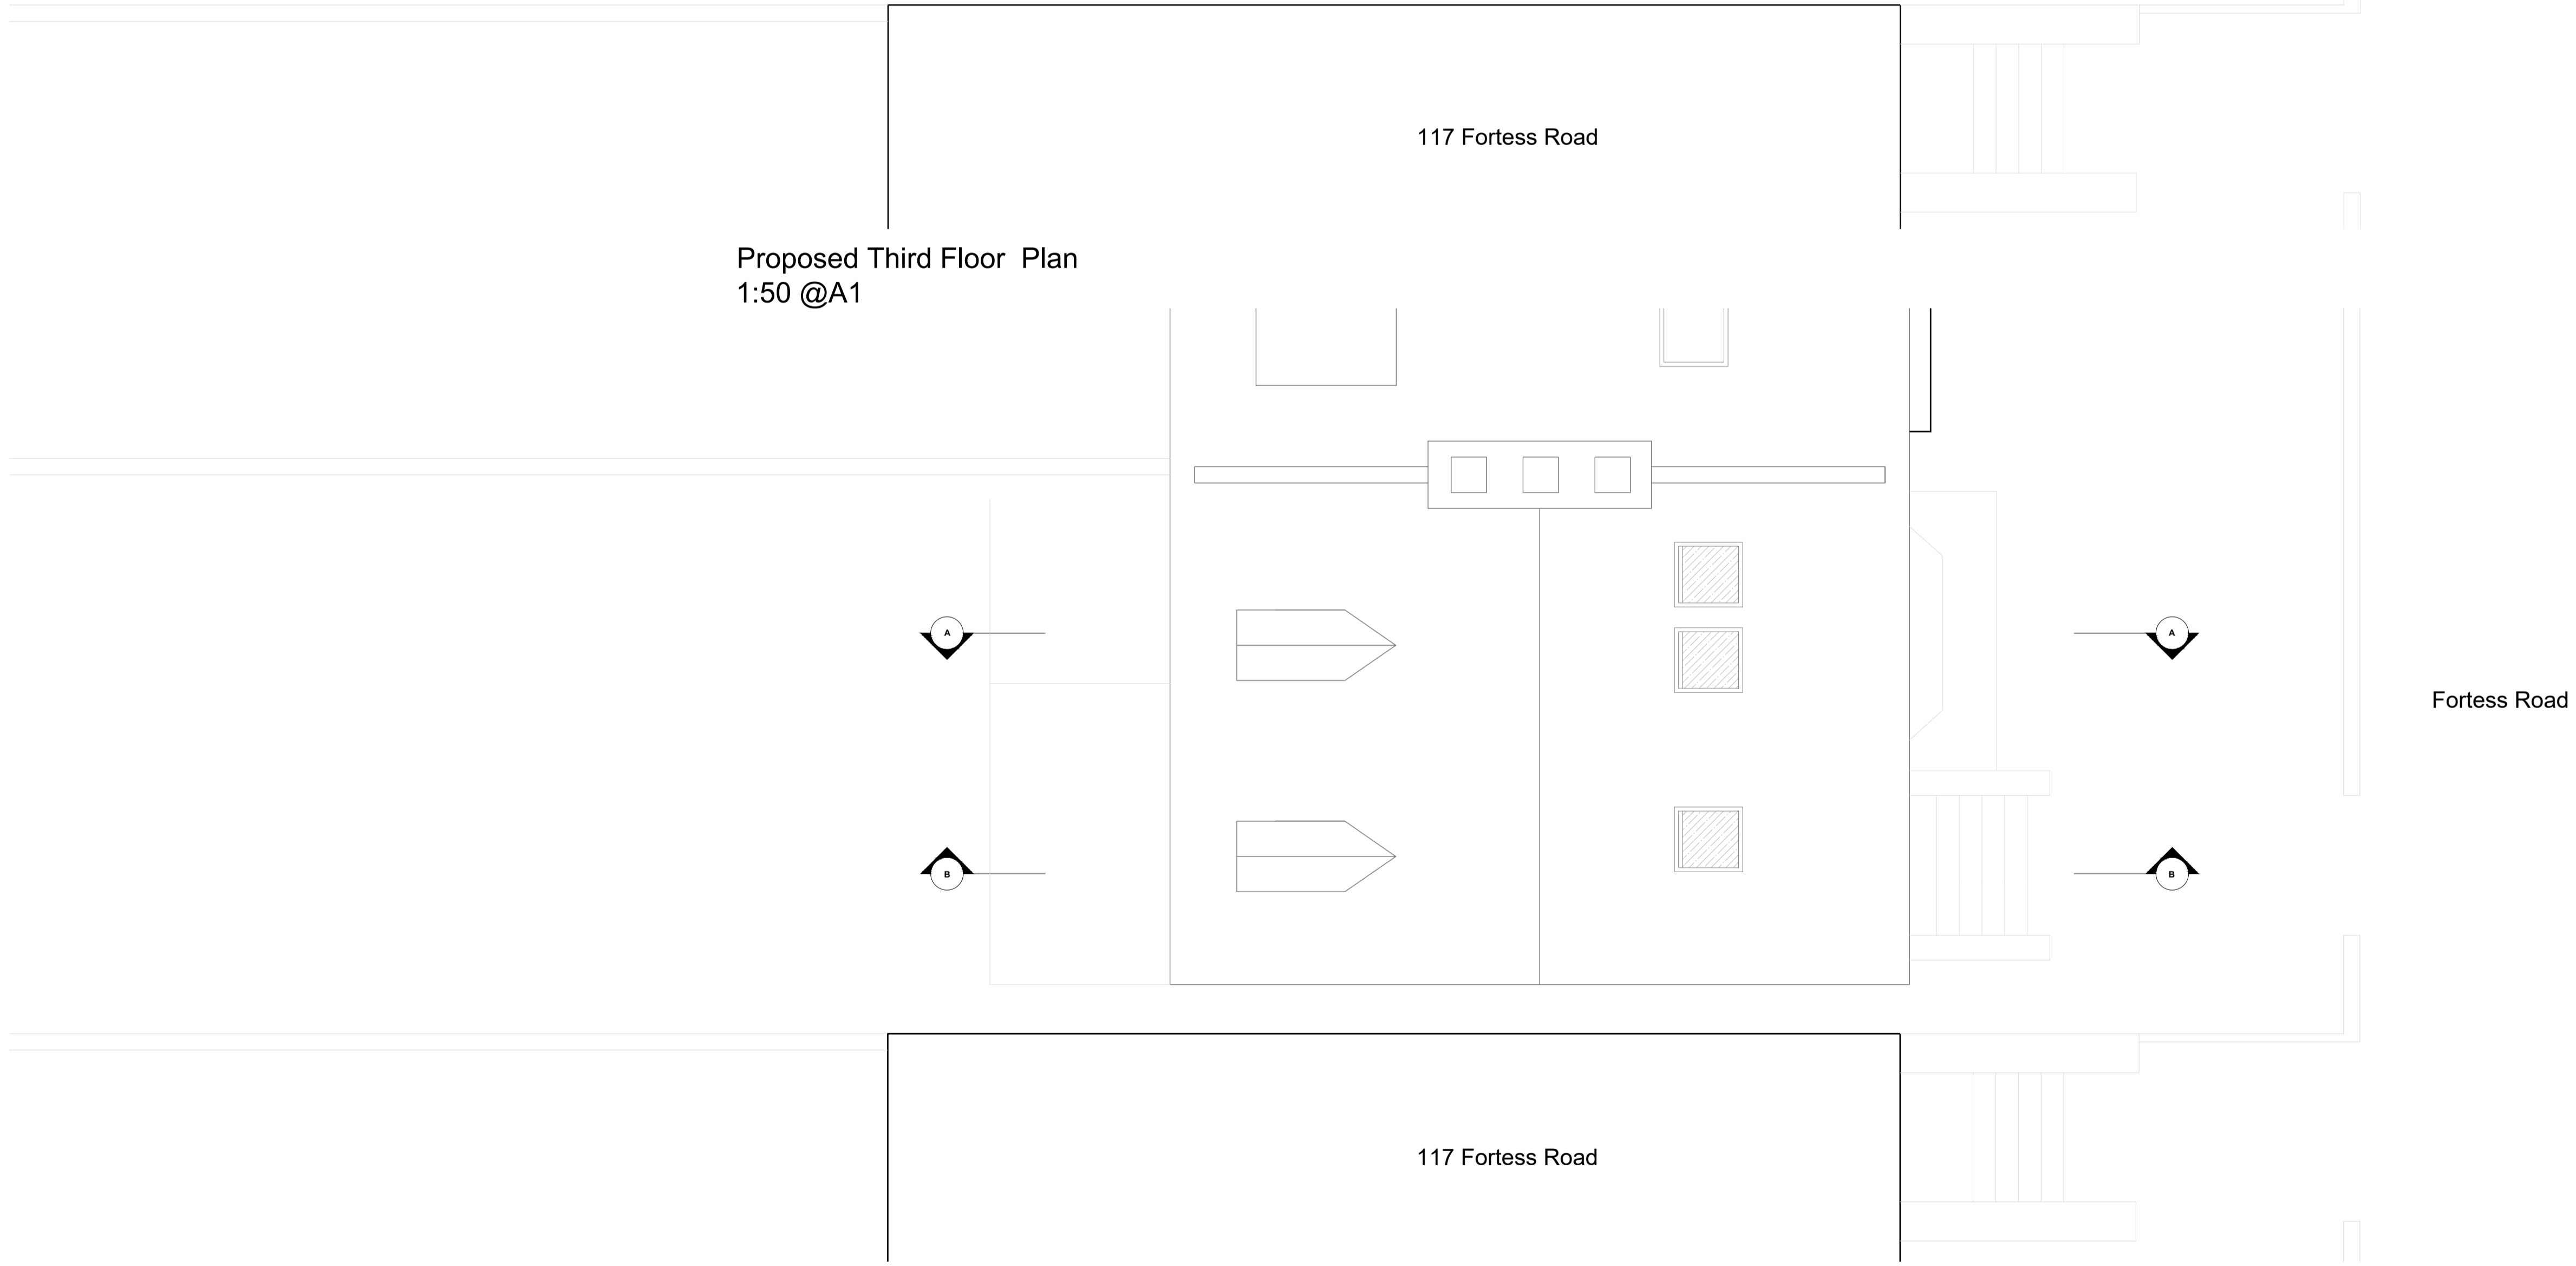


Proposed Roof Plan
1:50 @A1

© Christopher Bowen
This drawing and any design hereon is the copyright of the Consultants and must not be reproduced without their written consent. All drawings remain the property of the Consultants. Figured dimension only to be taken from this drawing. All dimensions to be checked on site. Consultants to be informed immediately of any discrepancies before work proceeds.

Scale 1:50

Key

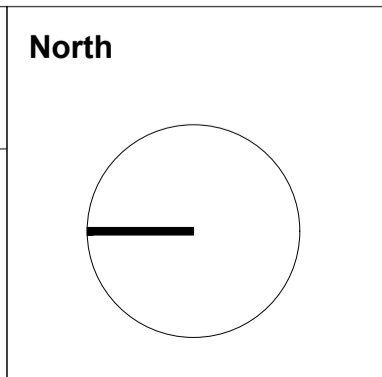

Rev	Date	Detail

Client DAWNELIA PROPERTIES LIMITED		
Project Title 119, Fortress Road		
Title Proposed Third Floor Plan & Roof Plan		
Drawn by CW	Drawing No. 1982.PP.03	
Date 30.07.21	Rev	Scale 1:50 @A1

BOWEN
ARCHITECTS
26 STORE STREET
LONDON WC1E 7BT
020 7625 5373 07831105360
projects@bowenarchitects.co.uk



Proposed West Elevation
1:50 @A1

<p>© Christopher Bowen This drawing and any design hereon is the copyright of the Consultants and must not be reproduced without their written consent. All drawings remain the property of the Consultants. Figured dimension only to be taken from this drawing. All dimensions to be checked on site. Consultants to be informed immediately of any discrepancies before work proceeds.</p>	<p>Scale</p>	<p>North</p>	<p>Rev</p>	<p>Date</p>	<p>Detail</p>	<p>Client DAWNELIA PROPERTIES LIMITED</p>		
	<p>Key</p>					<p>Project Title 119, Fortess Road</p>		<p>Title Proposed West Elevation</p>
						<p>Drawn by CW</p>	<p>Drawing No. 1982.PP.04</p>	
						<p>Date 30.07.21</p>	<p>Rev</p>	<p>Scale 1:50 @A1</p>

BOWEN
ARCHITECTS
26 STORE STREET
LONDON WC1E 7BT
020 7625 5373 07831105360
projects@bowenarchitects.co.uk



Proposed East Elevation
1:50 @A1


<p>© Christopher Bowen This drawing and any design hereon is the copyright of the Consultants and must not be reproduced without their written consent. All drawings remain the property of the Consultants. Figured dimension only to be taken from this drawing. All dimensions to be checked on site. Consultants to be informed immediately of any discrepancies before work proceeds.</p>	<p>Scale</p>	<p>North</p>	<p>Rev</p>	<p>Date</p>	<p>Detail</p>	<p>Client DAWNELIA PROPERTIES LIMITED</p>		
	<p>Key</p>					<p>Project Title 119, Fortess Road</p>		
						<p>Title Proposed East Elevation</p>		
						<p>Drawn by CW</p>	<p>Drawing No. 1982.PP.06</p>	
						<p>Date 30.07.21</p>	<p>Rev</p>	<p>Scale 1:50 @A1</p>

BOWEN
ARCHITECTS
26 STORE STREET
LONDON WC1E 7BT
020 7625 5373 07831105360
projects@bowenarchitects.co.uk



Proposed South Elevation
1:50 @A1

<p>© Christopher Bowen This drawing and any design hereon is the copyright of the Consultants and must not be reproduced without their written consent. All drawings remain the property of the Consultants. Figured dimension only to be taken from this drawing. All dimensions to be checked on site. Consultants to be informed immediately of any discrepancies before work proceeds.</p>	<p>Scale</p>	<p>North</p>	<table border="1"> <thead> <tr> <th>Rev</th> <th>Date</th> <th>Detail</th> </tr> </thead> <tbody> <tr><td> </td><td> </td><td> </td></tr> <tr><td> </td><td> </td><td> </td></tr> <tr><td> </td><td> </td><td> </td></tr> <tr><td> </td><td> </td><td> </td></tr> </tbody> </table>	Rev	Date	Detail													<p>Client DAWNELIA PROPERTIES LIMITED</p>		<p>BOWEN ARCHITECTS 26 STORE STREET LONDON WC1E 7BT 020 7625 5373 07831105360 projects@bowenarchitects.co.uk</p>
	Rev			Date	Detail																
<p>Key</p>	<p>Project Title 119, Fortess Road</p> <p>Title Proposed South Elevation</p>		<p>Drawing No. 1982.PP.06</p>																		
			<p>Drawn by CW</p>	<p>Date 30.07.21</p>	<p>Rev</p>	<p>Scale 1:50 @A1</p>															

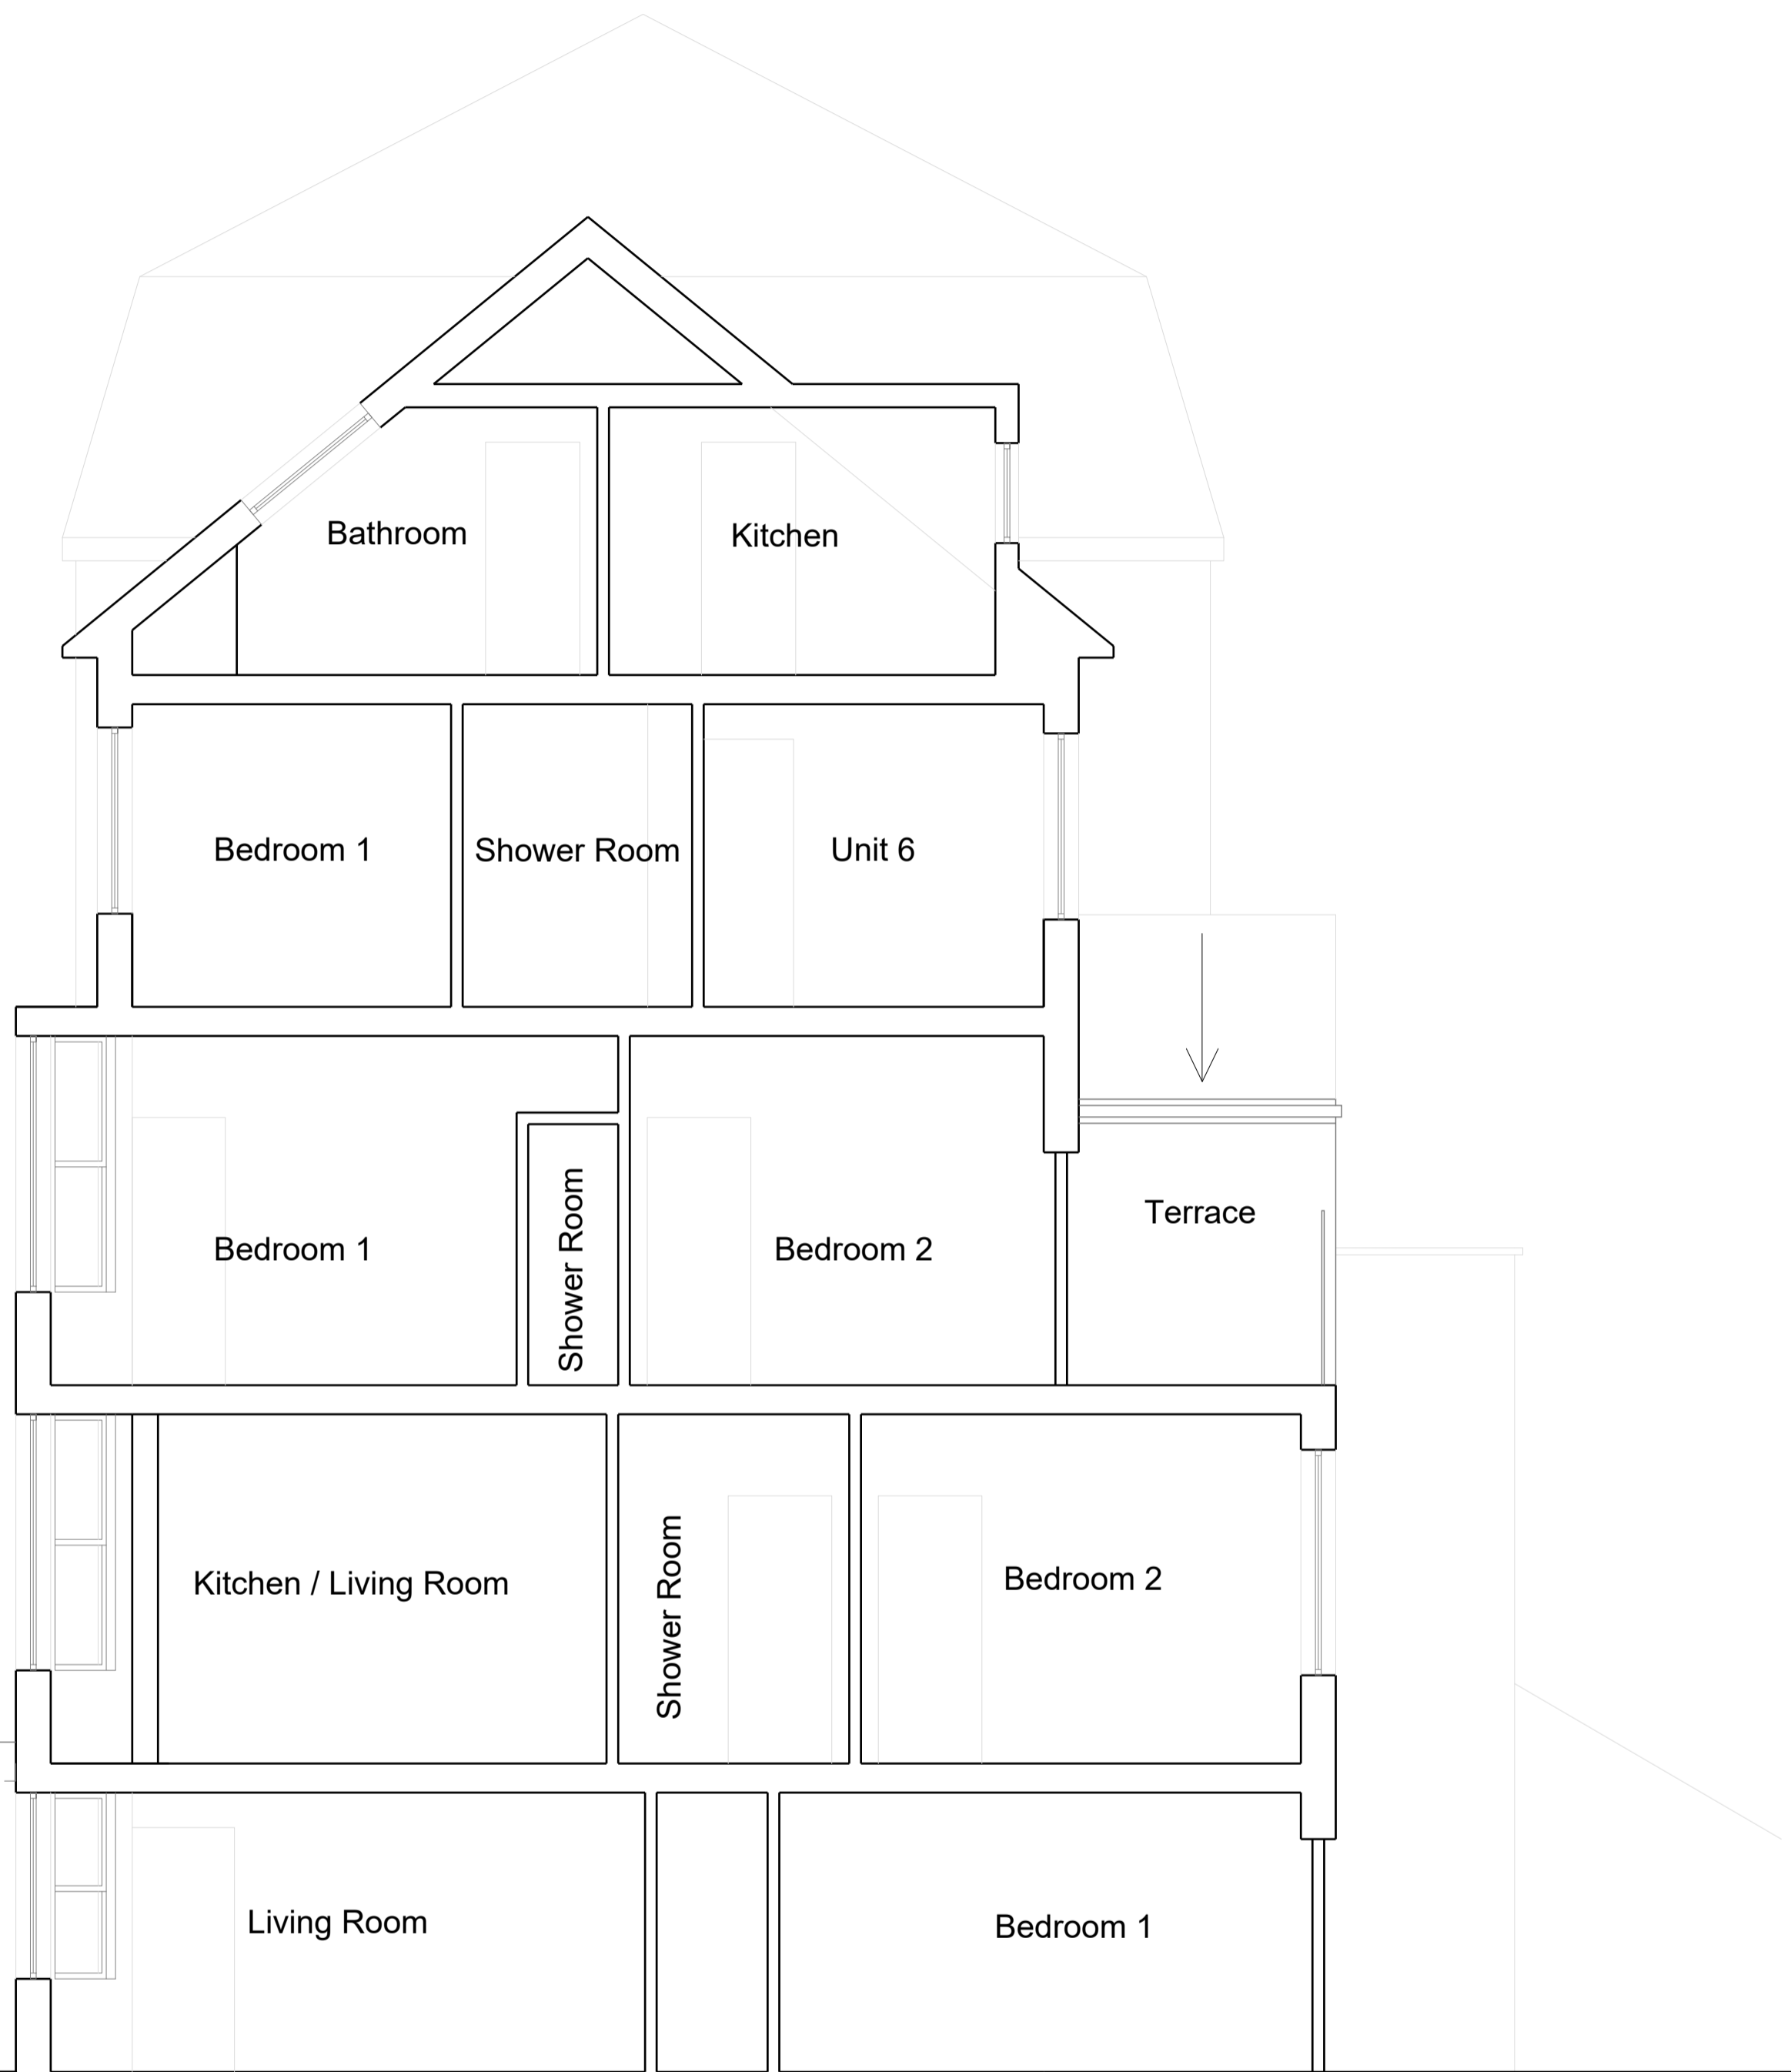

Proposed Section AA1:50 @A1



Proposed Section BB
1:50 @A1

<p>© Christopher Bowen This drawing and any design hereon is the copyright of the Consultants and must not be reproduced without their written consent. All drawings remain the property of the Consultants. Figured dimension only to be taken from this drawing. All dimensions to be checked on site. Consultants to be informed immediately of any discrepancies before work proceeds.</p>	<p>Scale 1:50</p>	<p>North</p>	<p>Rev</p>	<p>Date</p>	<p>Detail</p>	<p>Client DAWNELIA PROPERTIES LIMITED</p>	<p>BOWEN ARCHITECTS 26 STORE STREET LONDON WC1E 7BT 020 7625 5373 07831105360 projects@bowenarchitects.co.uk</p>
	<p>Key</p>		<p>Date 30.07.21</p>	<p>Rev</p>	<p>Scale 1:50 @A1</p>	<p>Project Title 119, Fortess Road</p>	