




**Front Elevation- new front door and porch**

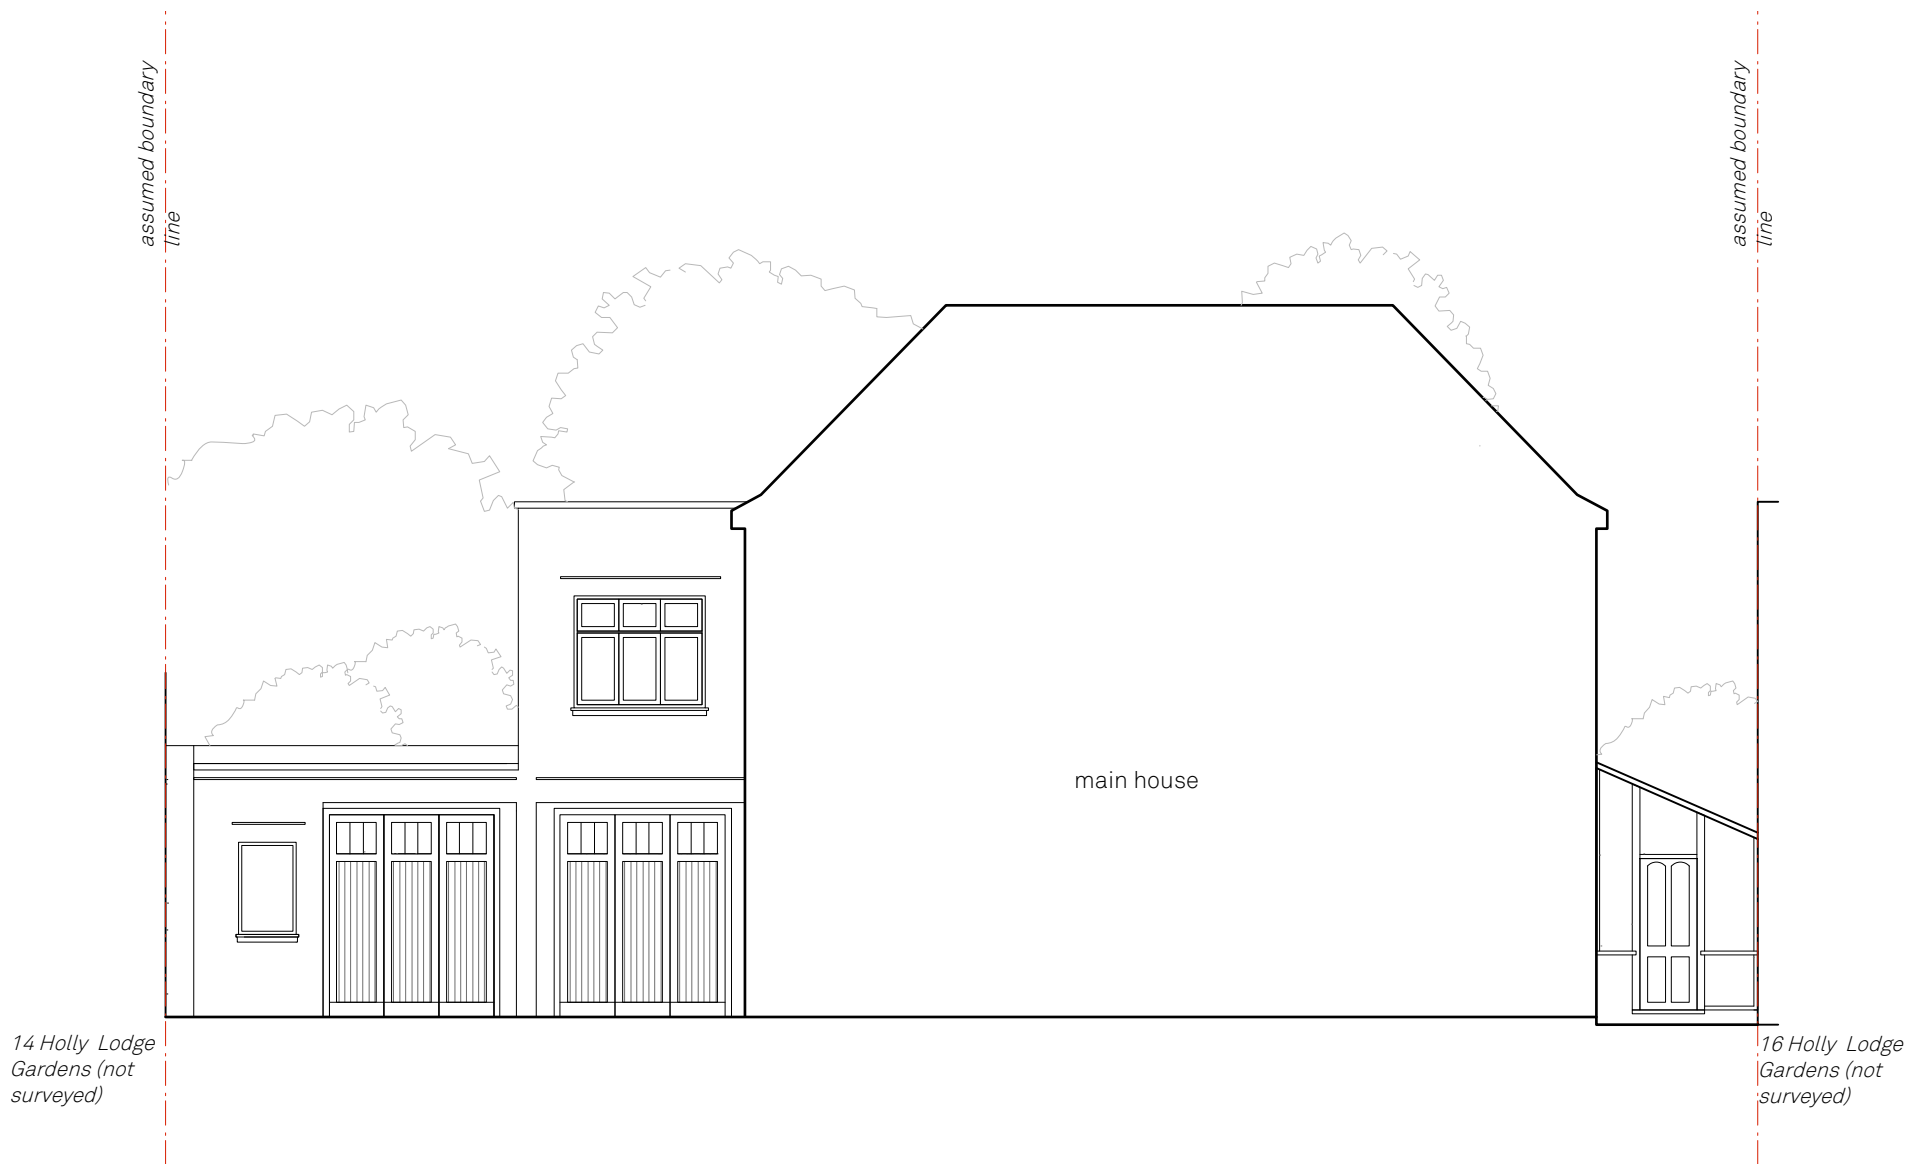

**Front Elevation of side courtyard and conservatory- no change**

**Front elevation- new porch**

**Holly Lodge House**

15 Holly Lodge Gardens, N6 6AA  
 Drawn By TA  
 Scale 1:100@A3  
 Status Issue  
 Project Stage Planning

Issue Notes

Date  
 21.09.2021

**800.272**

paul archer  
 design