


No. 84 No. 82 No. 80

CAMDEN HIGH STREET

01 Existing/Proposed Ground Floor Plan
Scale 1:50@A1

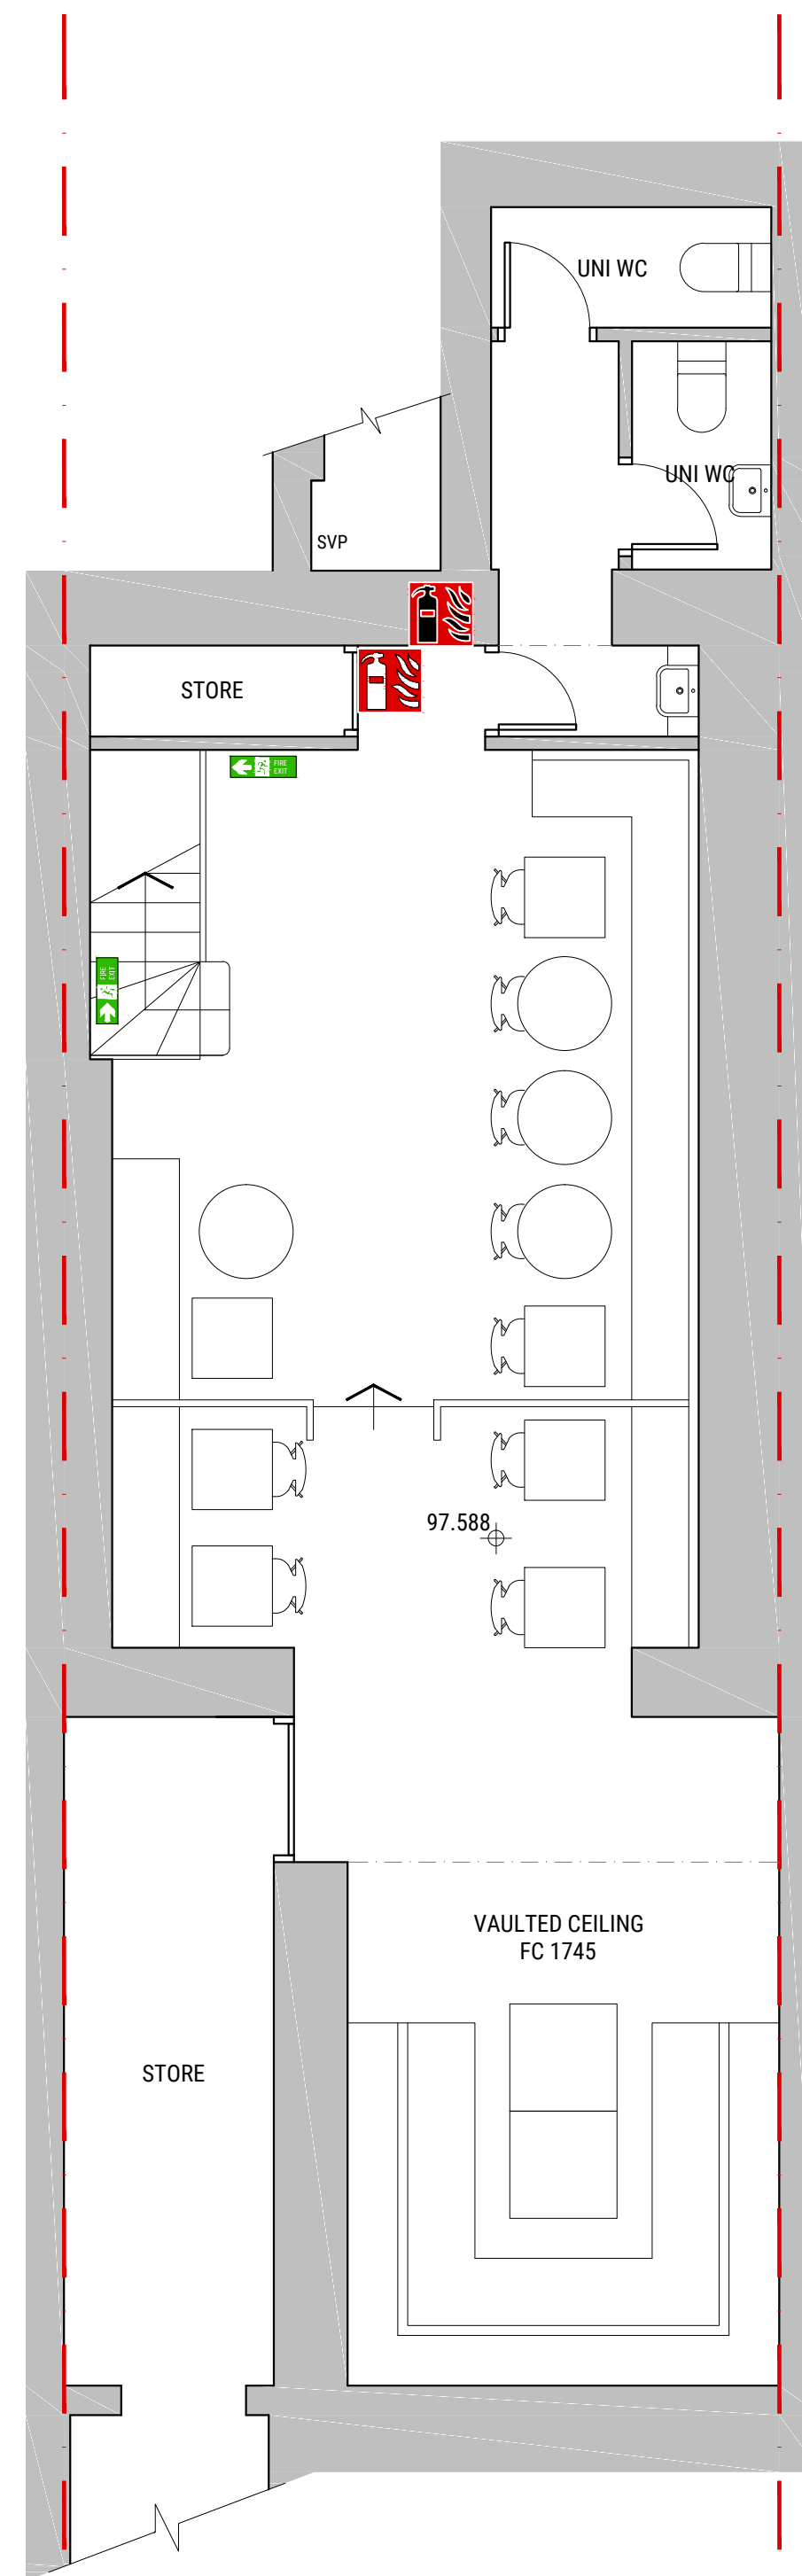


02 Existing/Proposed Basement Plan
Scale 1:50@A1

GENERAL NOTES

1. For the purpose of design development and construction this drawing must not be scaled and only written or calculated dimensions used.
2. Any errors or divergences should be referred to the originator.
3. All dimensions to be checked on site.
4. All drawings are to be read in conjunction with the relevant consultants drawings, schedules, and specifications.

CDM REGULATIONS

 This warning symbol indicates the presence of an unusual or notable risk to the Health and Safety of contractors or occupants

REV.	DATE	ISSUE DESCRIPTION	DRAWN	CHECKED
--	29/09/21	COU SUBMISSION	SK	SK
SEBOUH ARCHITECTS		SEBOUH ARCHITECTS 55 Salisbury Walk London N19 5DS WWW.SEBOUH.UK		
PROJECT CAFÉ REFURBISHMENT				
CLIENT LUMI 1 LTD.				
ADDRESS LUMI, 82 CAMDEN HIGH STREET, LONDON NW1 0LT				
DRAWING NAME EXISTING/PROPOSED PLANS GROUND AND BASEMENT FLOORS				
STATUS STAGE 6	SCALE AS INDICATED	SHEET A1		
PROJECT NO. 2107-02	DRAWING NO. (20)M-402	REVISION --		

