

Notes
 All setting out of work to be checked before work commences.
 Any errors to be reported to the designer before any further work is carried out.
 All work to be in accordance with the relevant Building Regulations.




ISSUED FOR INFORMATION

Revision	Note	Date	Revision	Note	Date
A	Issued for information	30/09/21			

Project		14 CAMDEN SQUARE, LONDON, NW1 9UY	
Date	30/09/2021	Title	GROUND AND FIRST FLOOR PLANS
Drawn by	ND		AS EXISTING
Checked by	ND		
Scale	1:100 @ A3	Drawing No.	1054 ASU 001
		Rev.	A

naomiday.
 Naomi Day Design Studio Ltd.

Unit 6, 115 Batholomew Road, London NW5 2BJ
 naomi@naomiday.com
 © COPYRIGHT 2021 NAOMI DAY DESIGN STUDIO LTD

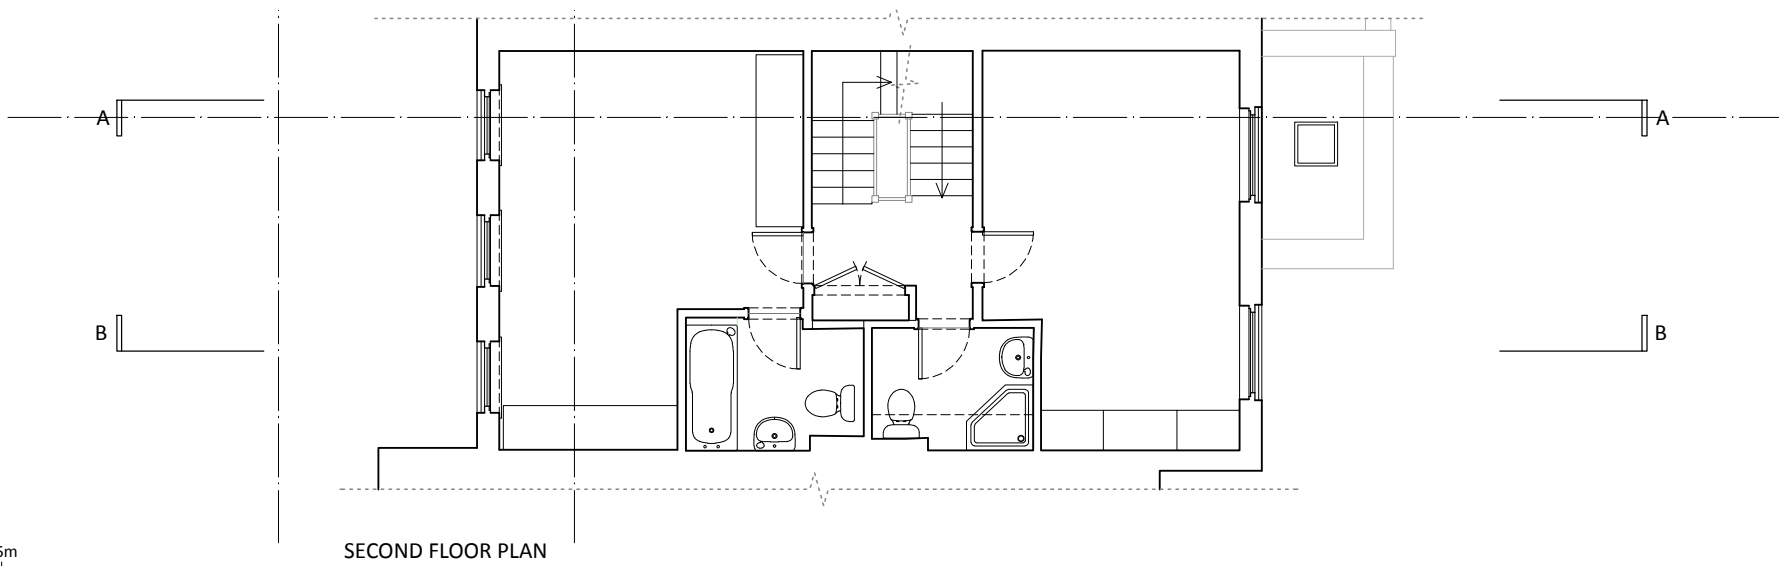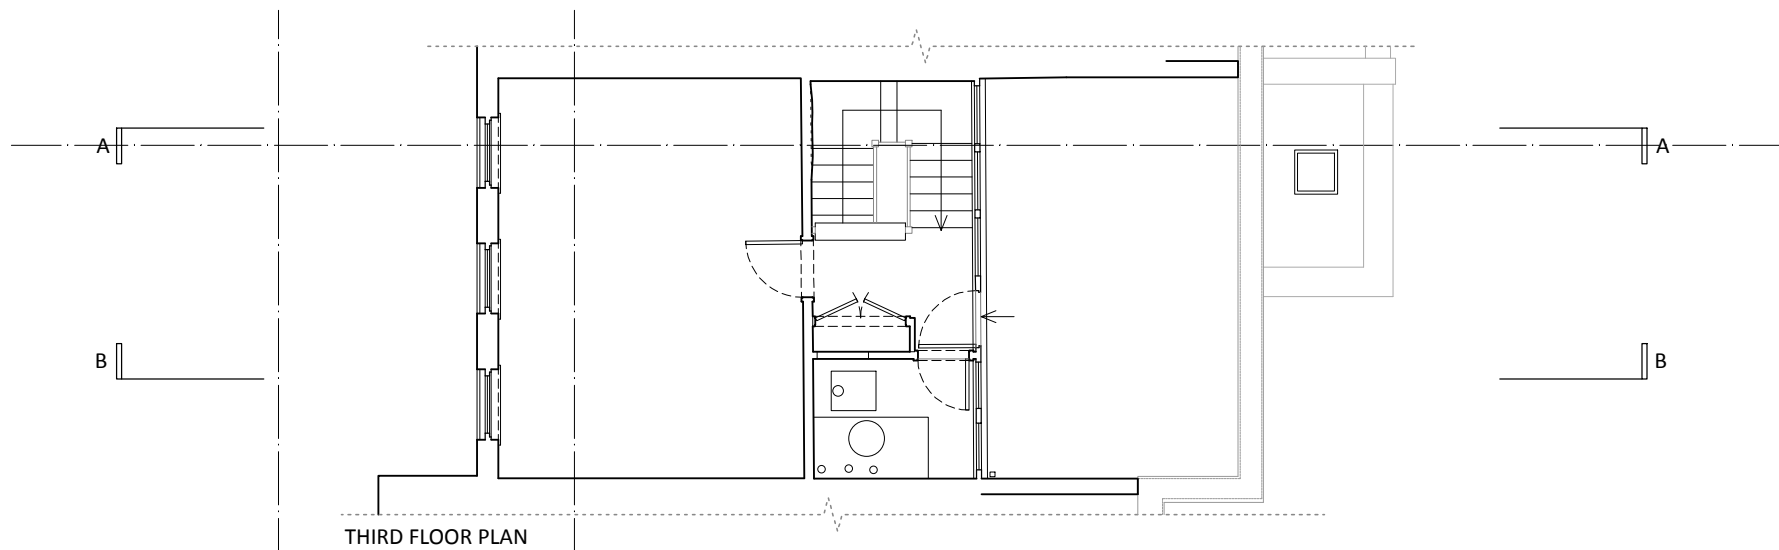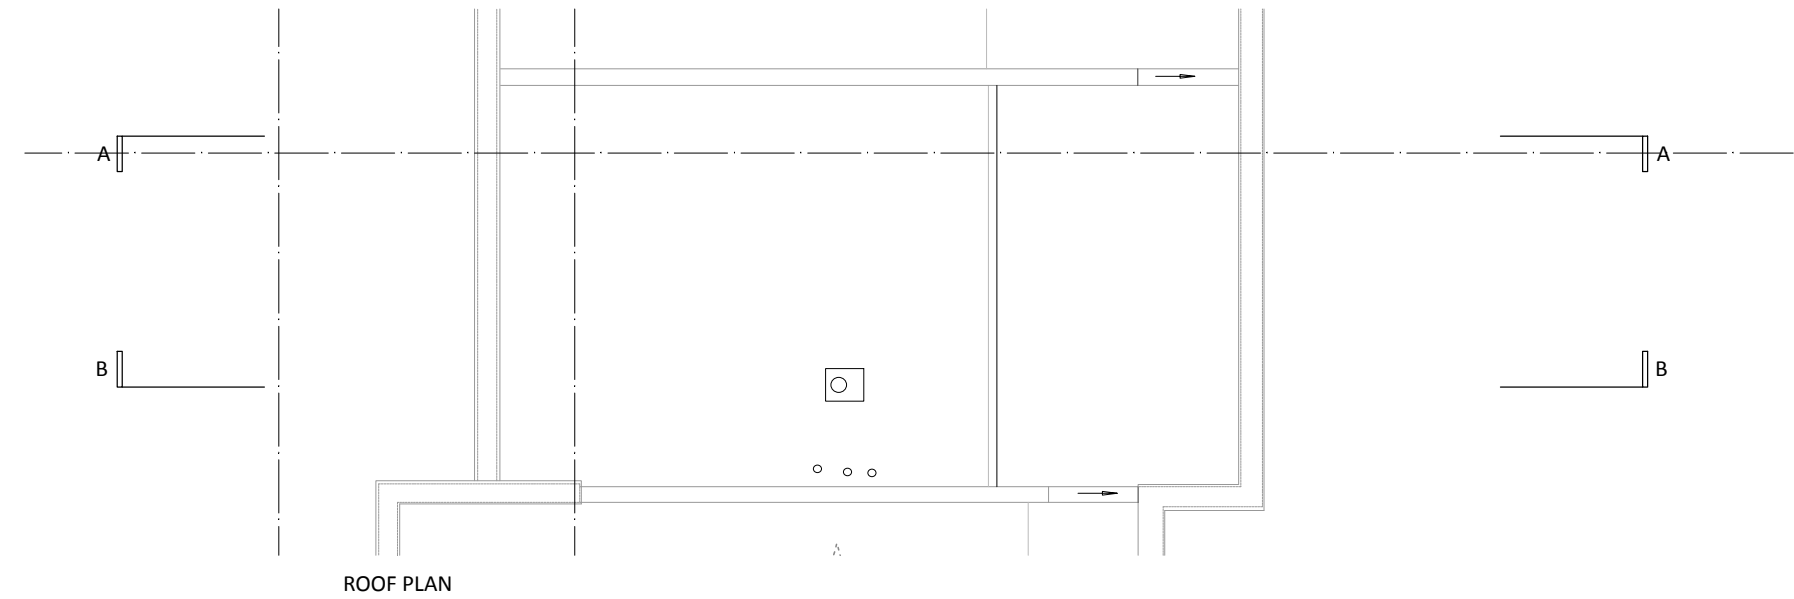

Notes
 All setting out of work to be checked before work commences.
 Any errors to be reported to the designer before any further work is carried out.
 All work to be in accordance with the relevant Building Regulations.



ISSUED FOR INFORMATION

Revision	Note	Date	Revision	Note	Date
A	Issued for information	30/09/21			

Project		14 CAMDEN SQUARE, LONDON, NW1 9UY
Date	30/09/2021	Title
Drawn by	ND	SECOND FLOOR, THIRD FLOOR & ROOF PLANS
Checked by	ND	AS EXISTING
Scale	1:100 @ A3	Drawing No. 1054 ASU 002 Rev. A

naomiday
 Naomi Day Design Studio Ltd.

Unit 6, 115 Batholomew Road, London NW5 2BJ
 naomi@naomiday.com
 © COPYRIGHT 2021 NAOMI DAY DESIGN STUDIO LTD

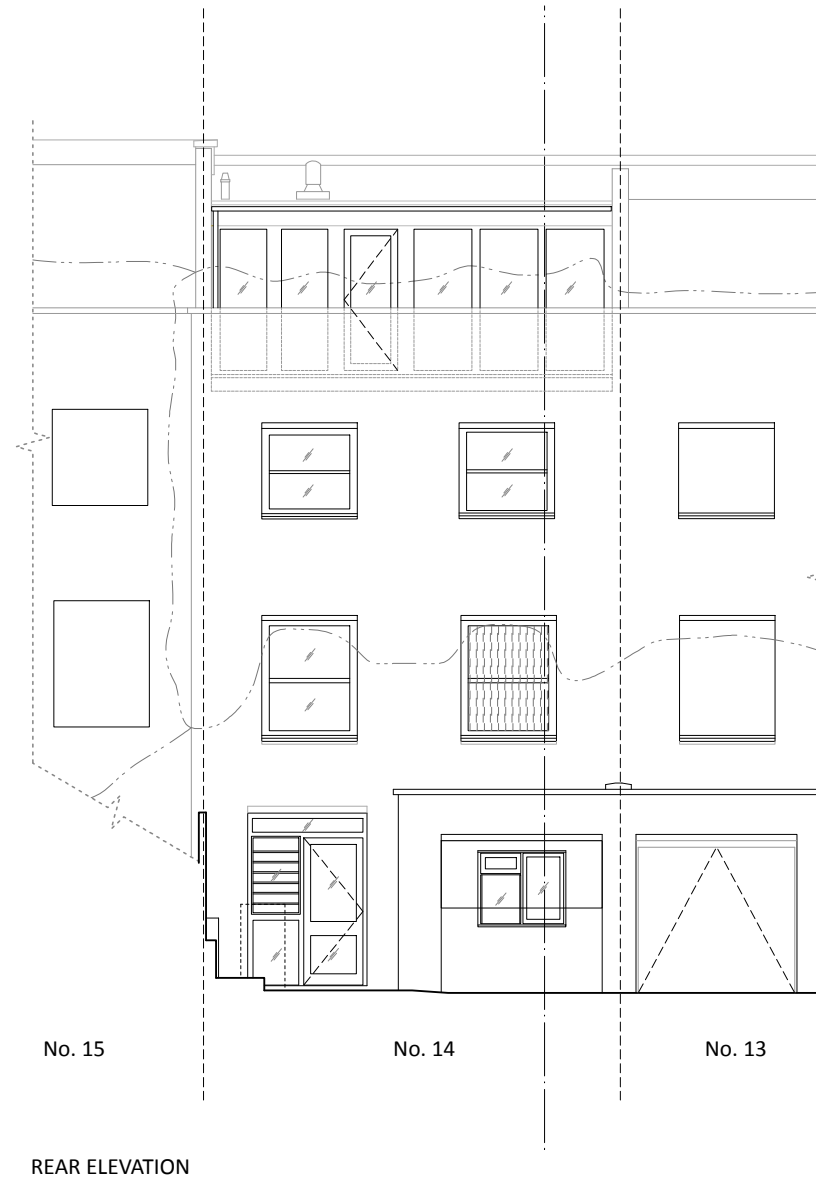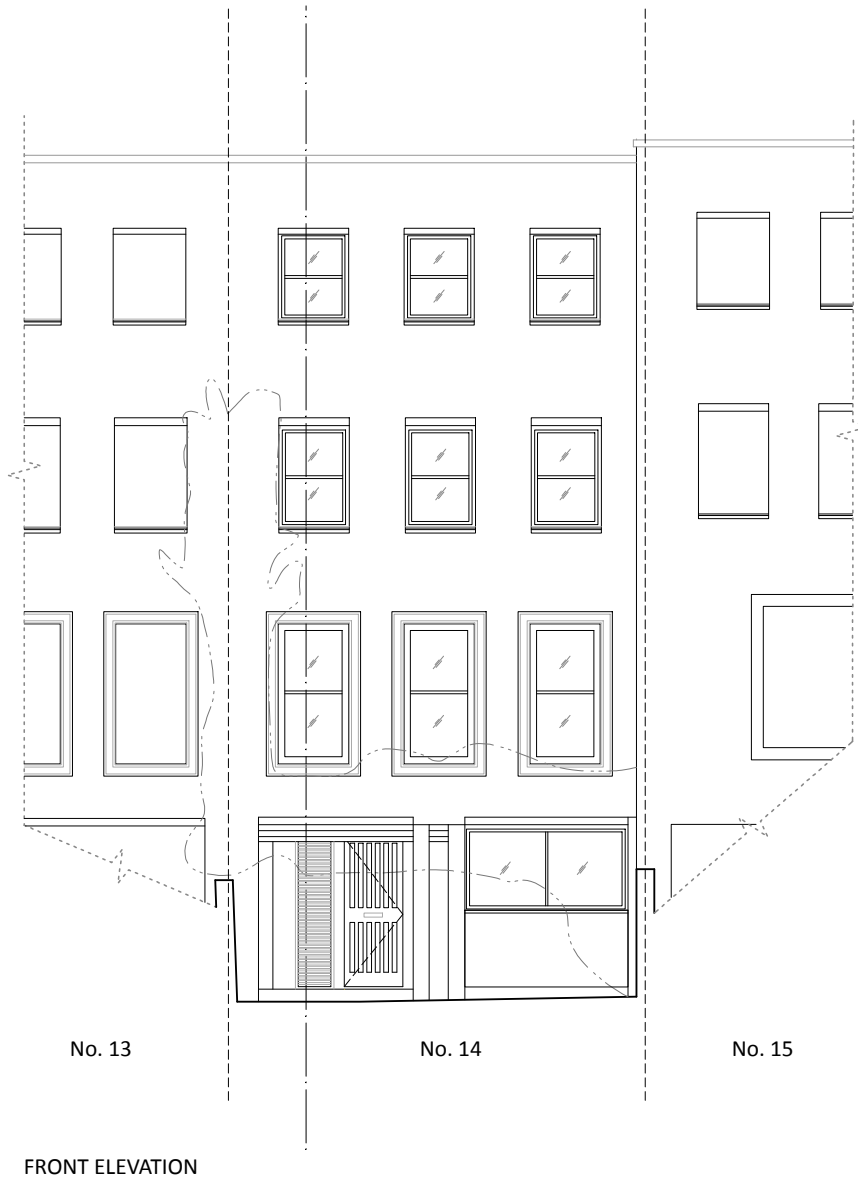

Notes
 All setting out of work to be checked before work commences.
 Any errors to be reported to the designer before any further work is carried out.
 All work to be in accordance with the relevant Building Regulations.


ISSUED FOR INFORMATION

Revision	Note	Date	Revision	Note	Date
A	Issued for information	30/09/21			

Project		14 CAMDEN SQUARE, LONDON, NW1 9UY	
Date	30/09/2021	Title	FRONT AND REAR ELEVATIONS
Drawn by	ND	Checked by	ND
Scale	1:100 @ A3	Drawing No.	1054 ASU 003
		Rev.	A

naomiday
 Naomi Day Design Studio Ltd.

Unit 6, 115 Batholomew Road, London NW5 2BJ
 naomi@naomiday.com
 © COPYRIGHT 2021 NAOMI DAY DESIGN STUDIO LTD

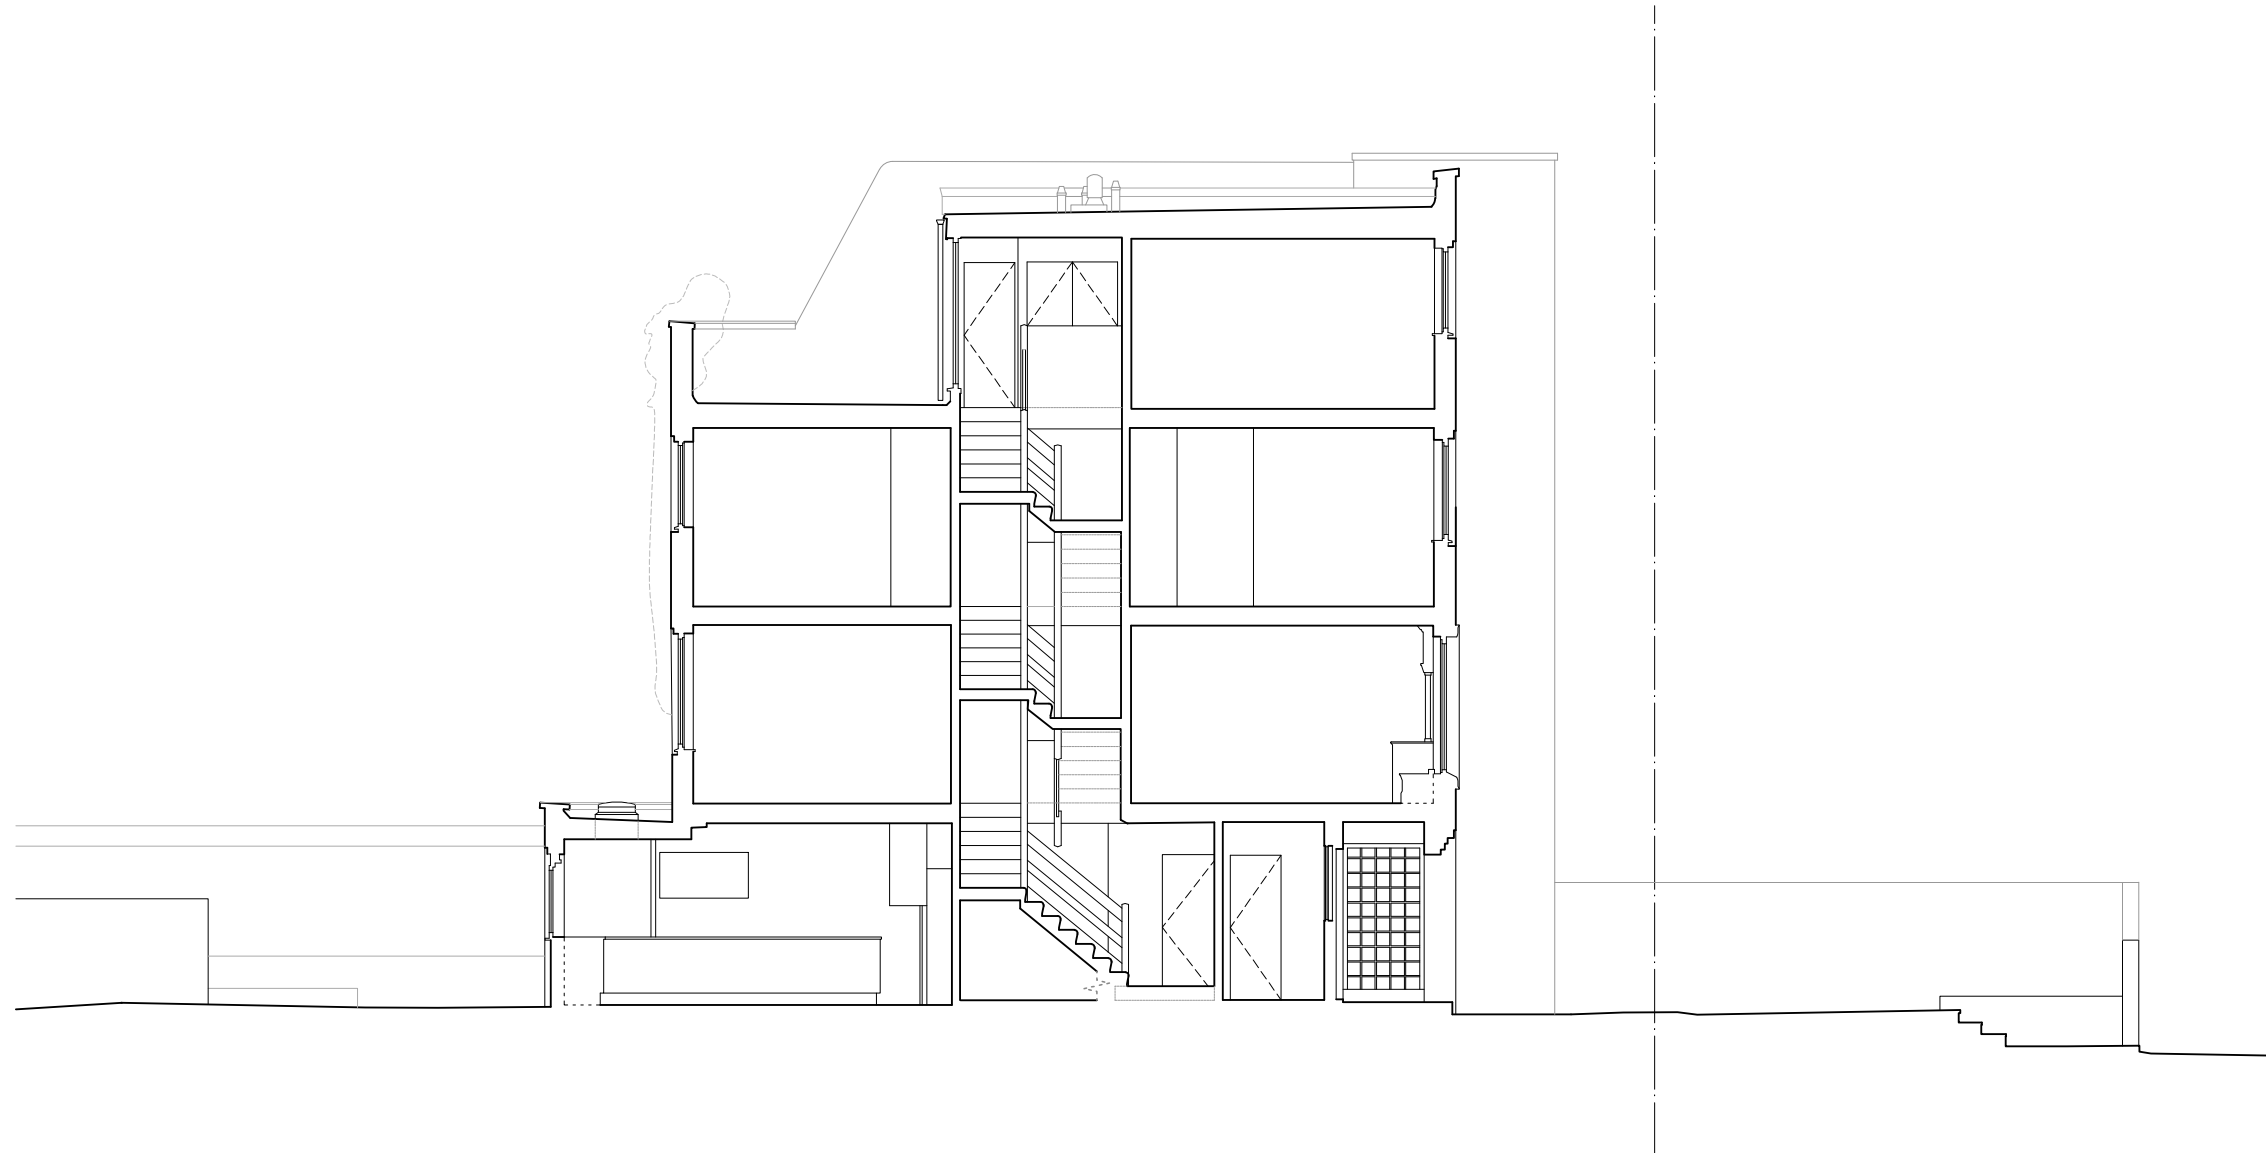

SECTION A



Notes
 All setting out of work to be checked before work commences.
 Any errors to be reported to the designer before any further work is carried out.
 All work to be in accordance with the relevant Building Regulations.


ISSUED FOR INFORMATION

Revision	Note	Date	Revision	Note	Date
A	Issued for information	30/09/21			

Project		14 CAMDEN SQUARE, LONDON, NW1 9UY	
Date	30/09/2021	Title	SECTION A
Drawn by	ND	Checked by	AS EXISTING
Scale	1:100 @ A3	Drawing No.	1054 ASU 004
		Rev.	A

naomiday
 Naomi Day Design Studio Ltd.

Unit 6, 115 Batholomew Road, London NW5 2BJ
 naomi@naomiday.com
 © COPYRIGHT 2021 NAOMI DAY DESIGN STUDIO LTD

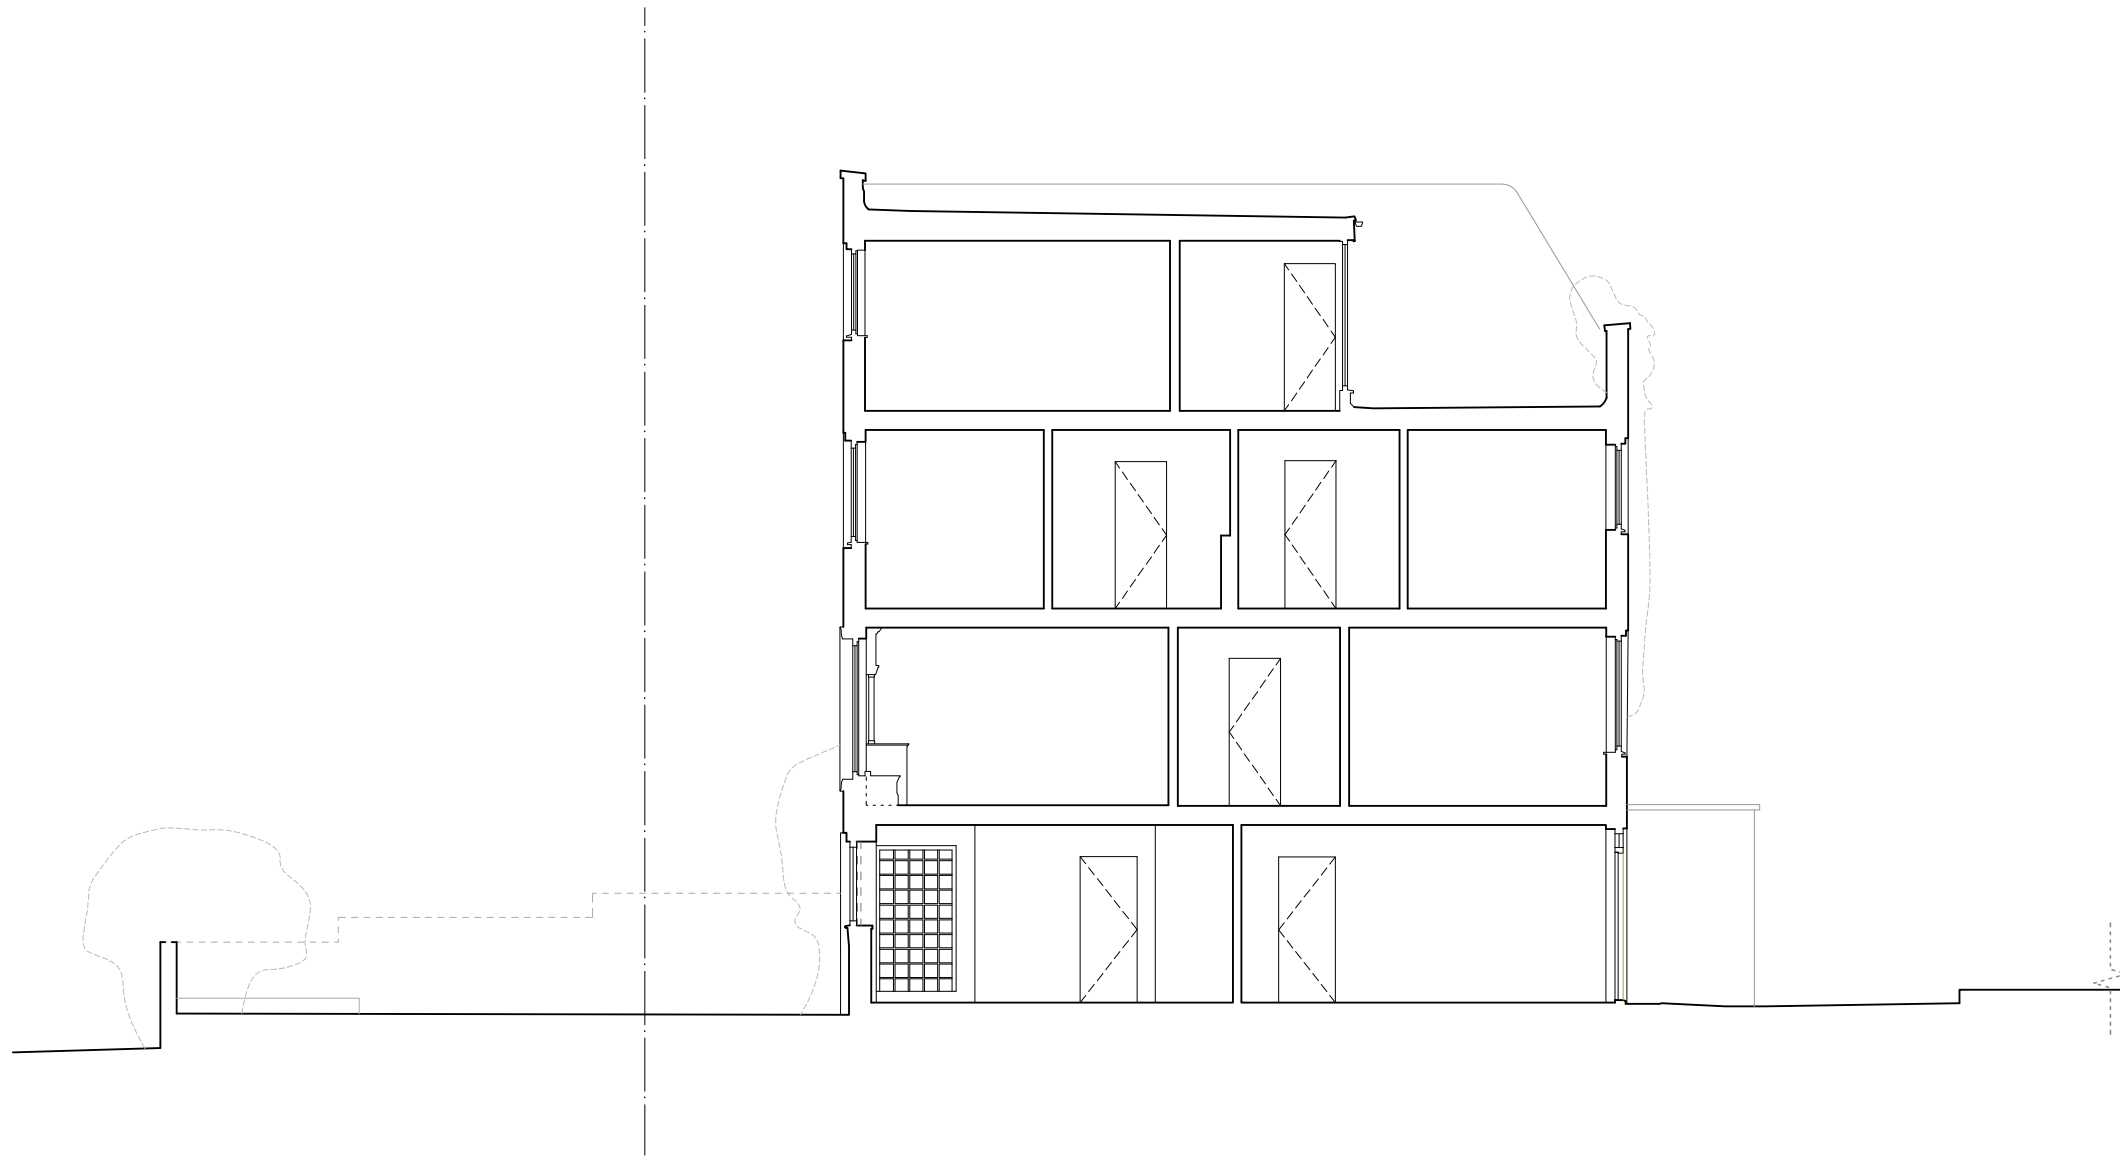

SECTION B



Notes
 All setting out of work to be checked before work commences.
 Any errors to be reported to the designer before any further work is carried out.
 All work to be in accordance with the relevant Building Regulations.

ISSUED FOR INFORMATION

Revision	Note	Date	Revision	Note	Date
A	Issued for information	30/09/21			

Project		
14 CAMDEN SQUARE, LONDON, NW1 9UY		
Date	30/09/2021	Title
Drawn by	ND	SECTION B
Checked by	ND	AS EXISTING
Scale	1:100 @ A3	Drawing No. 1054 ASU 005 Rev. A

naomiday
 Naomi Day Design Studio Ltd.

Unit 6, 115 Batholomew Road, London NW5 2BJ
 naomi@naomiday.com
 © COPYRIGHT 2021 NAOMI DAY DESIGN STUDIO LTD