


Existing Lower Ground Floor Plan

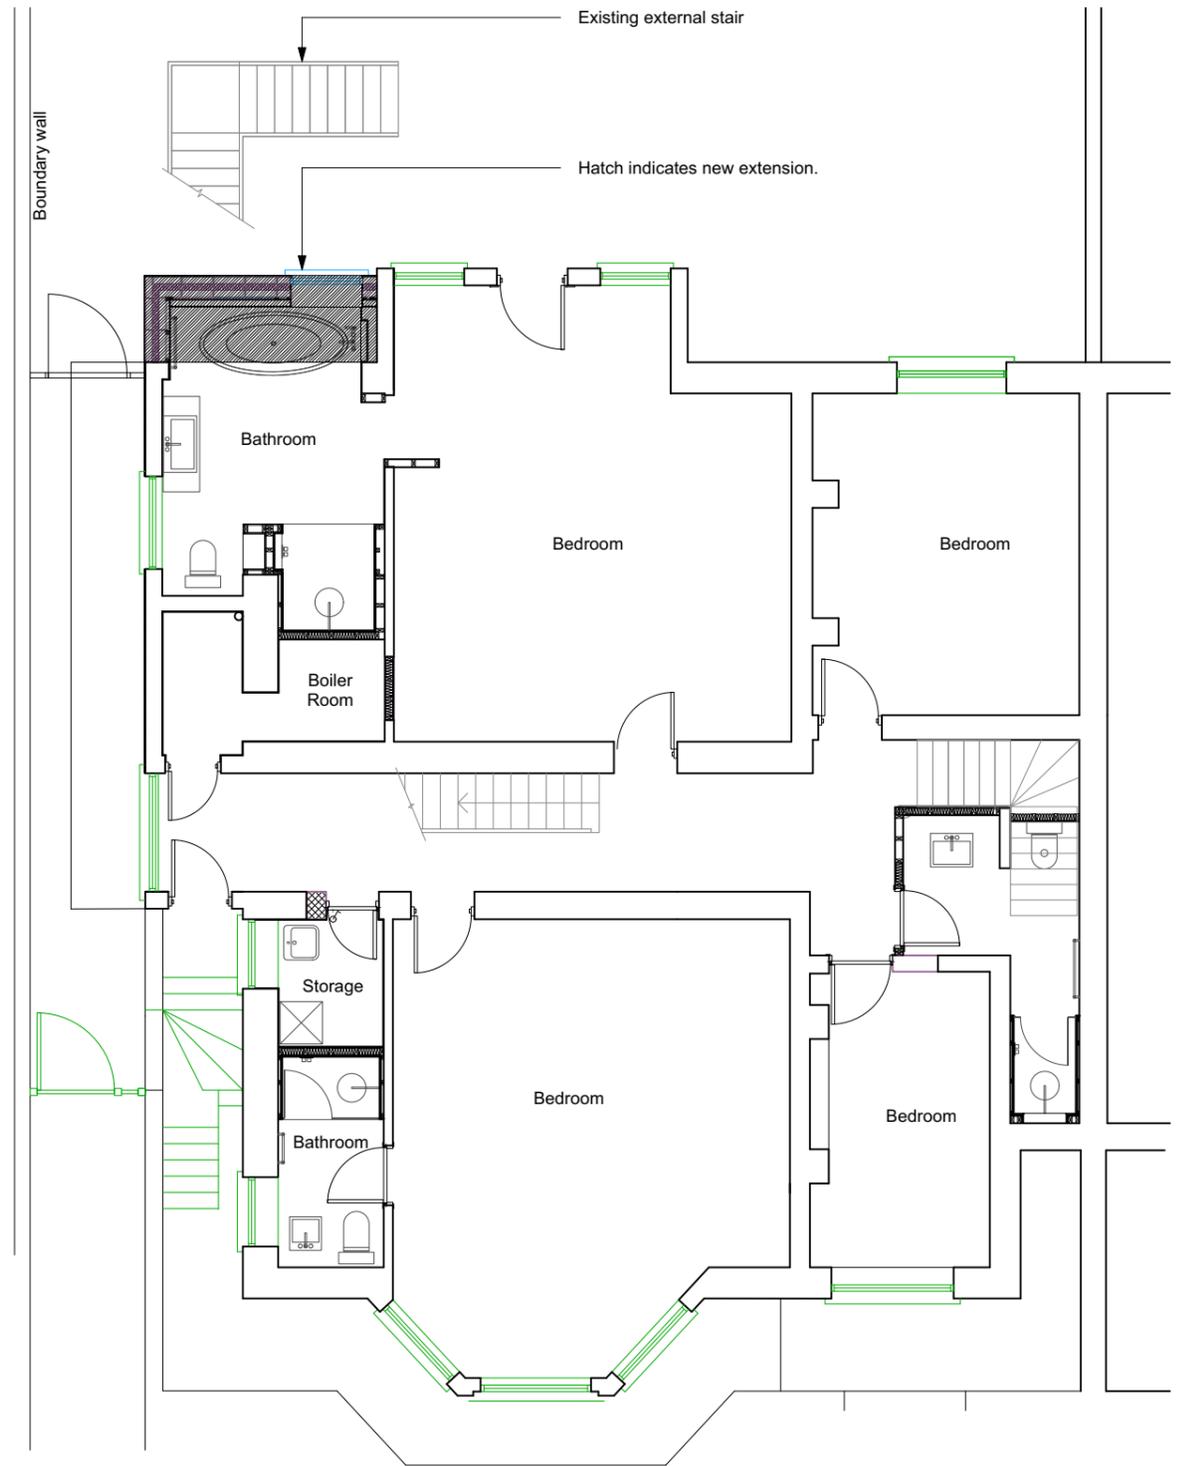

Proposed Lower Ground Floor Plan

The contractor is to check all dimensions on site and relate to these drawings/documents. Any discrepancies to be reported to the Designer/Architect/Contract Administrator prior to construction, manufacture and installation.

Do not scale from these drawings.

The contractor is to ensure all works conform to the current building regulations. Where there is a Contractor's Design Portion within the Building Contract, the contractor is to ensure all his/her designed works confirm all all current British and European Standards and the Building Regulations.

The contractor is to provide fabrication drawings for all structural members and framework for approval by EDO and the structural engineer prior to manufacture and installation. The contractor to provide manufacture drawings and finishes samples for all joinery items for approval by EDO prior to manufacture.

Scale
1:100 @ A3
Drawn by
DB


Drawing no.
101
Date
May 2021

Client
Project
6 Rosslyn Hill, London NW3 5PZ


Drawing title
Existing and Proposed LGF Plans
Planning

Easton Design Office Limited
Second Floor
23-24 Easton Street
London WC1X 0DS
+44 (0) 207 043 4614
eastondesignoffice.com



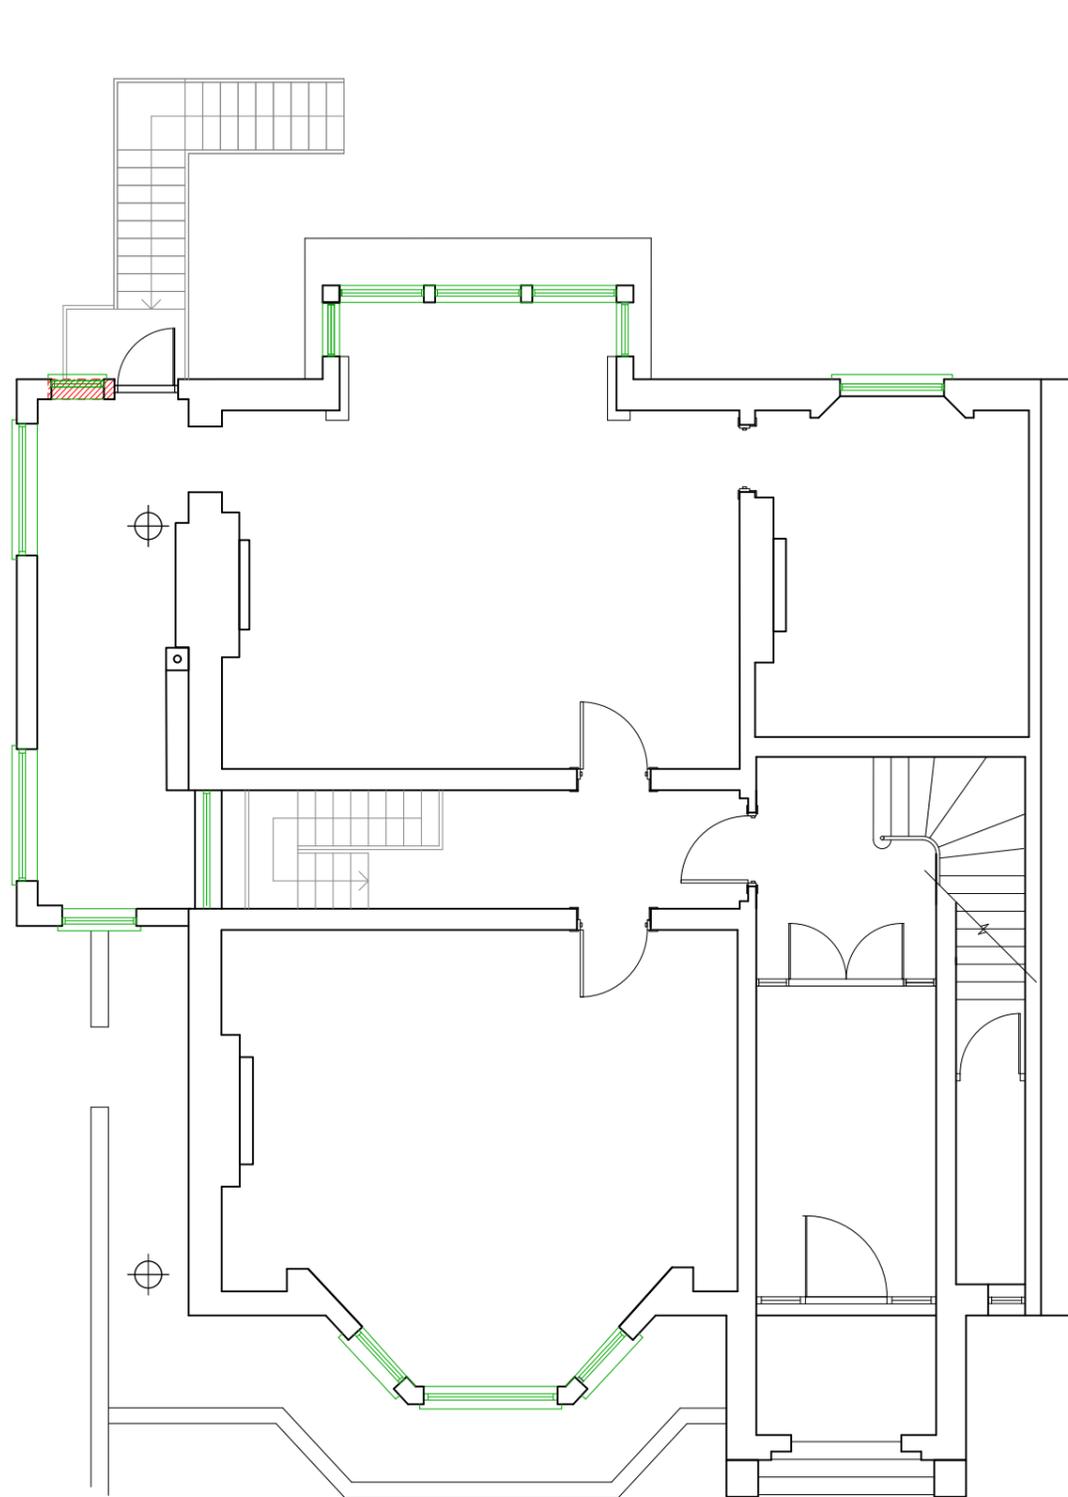

Existing Ground Floor Plan

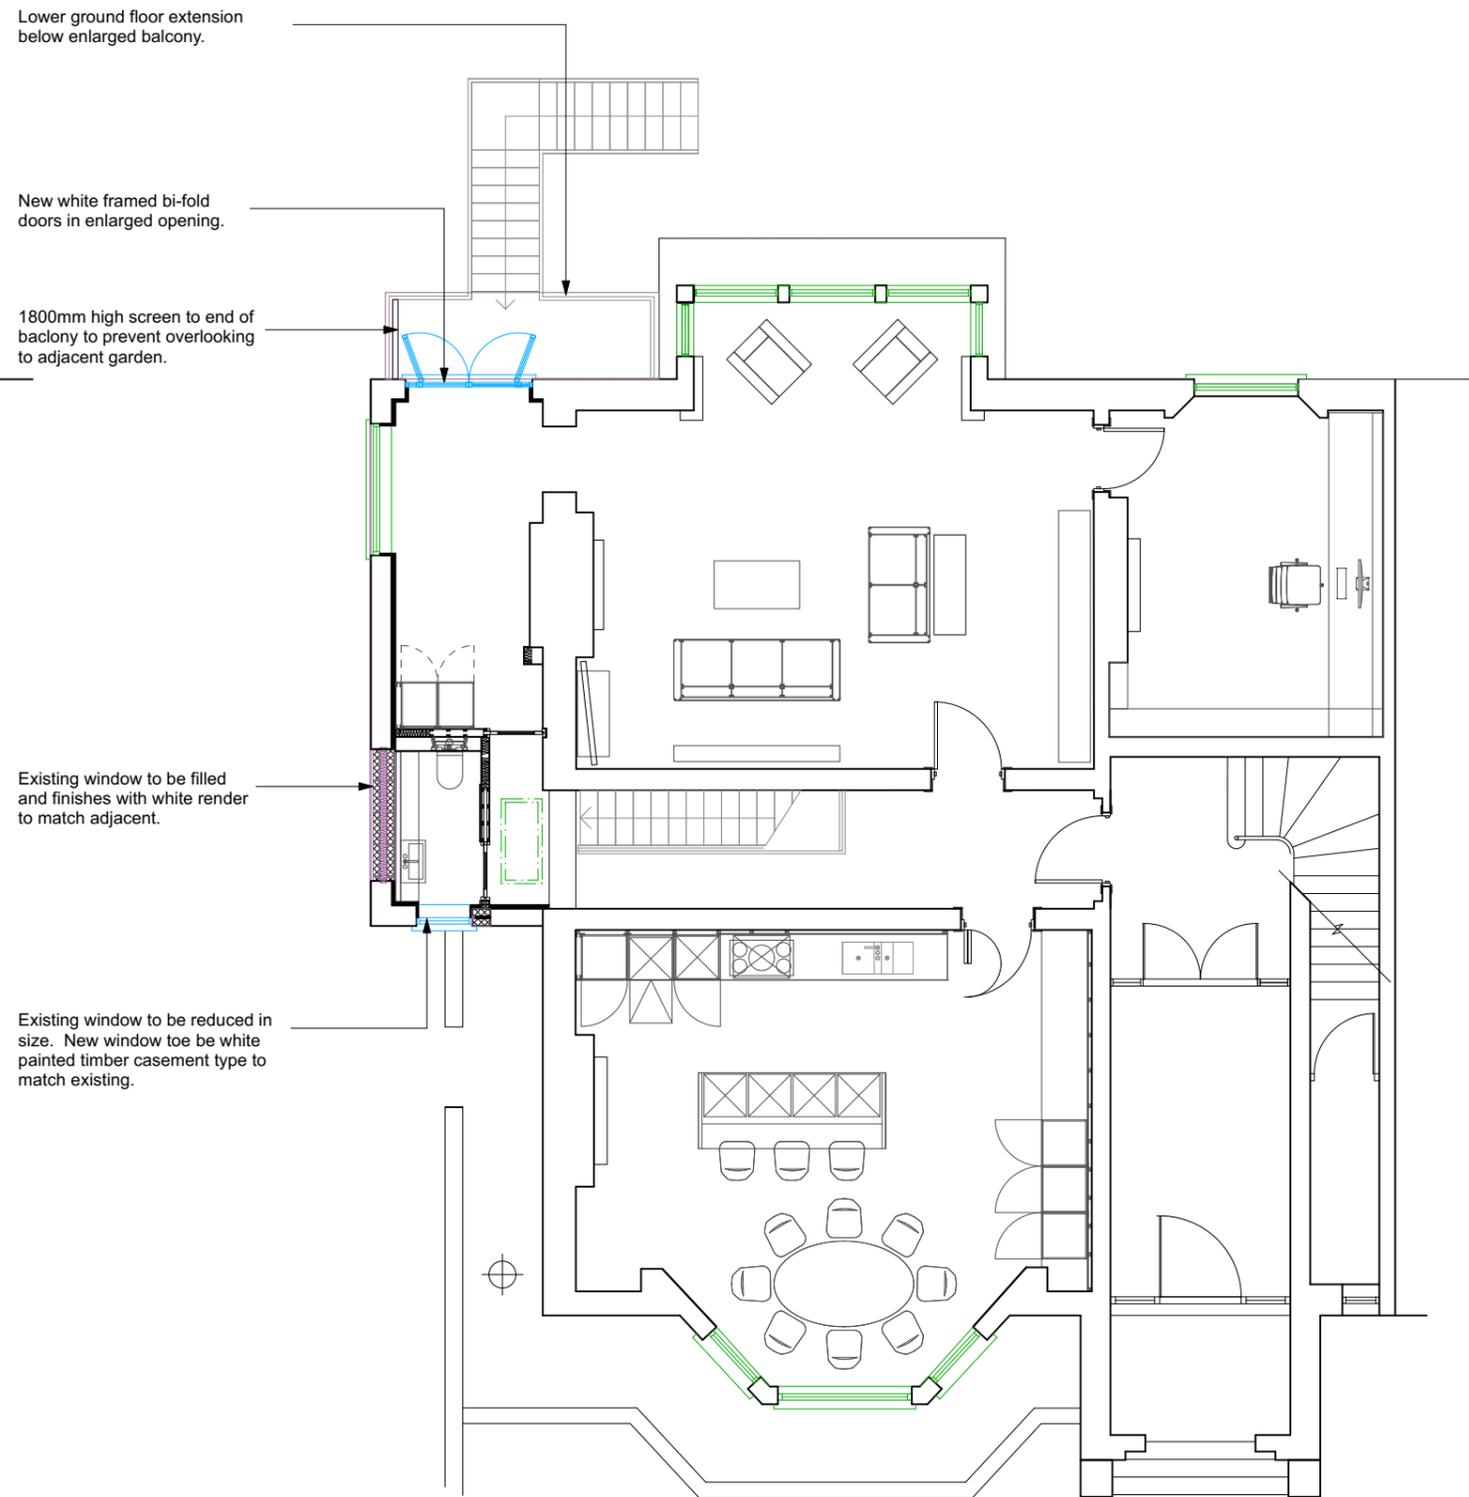

Proposed Ground Floor Plan

The contractor is to check all dimensions on site and relate to these drawings/documents. Any discrepancies to be reported to the Designer/Architect/Contract Administrator prior to construction, manufacture and installation.

Do not scale from these drawings.

The contractor is to ensure all works conform to the current building regulations. Where there is a Contractor's Design Portion within the Building Contract, the contractor is to ensure all his/her designed works confirm all all current British and European Standards and the Building Regulations.

The contractor is to provide fabrication drawings for all structural members and framework for approval by EDO and the structural engineer prior to manufacture and installation. The contractor to provide manufacture drawings and finishes samples for all joinery items for approval by EDO prior to manufacture.

Scale
1:100 @ A3
Drawn by
DB

Drawing no.
102
Date
May 2021

Client
Project
6 Rosslyn Hill, London NW3 5PZ

Drawing title
Existing and Proposed GF Plans
Planning

Easton Design Office Limited
Second Floor
23-24 Easton Street
London WC1X 0DS
+44 (0) 207 043 4614
eastondesignoffice.com





Existing Rear Elevation



Existing Side Elevation

The contractor is to check all dimensions on site and relate to these drawings/documents. Any discrepancies to be reported to the Designer/Architect/Contract Administrator prior to construction, manufacture and installation.
Do not scale from these drawings.

The contractor is to ensure all works conform to the current building regulations. Where there is a Contractor's Design Portion within the Building Contract, the contractor is to ensure all his/her designed works confirm all all current British and European Standards and the Building Regulations.

The contractor is to provide fabrication drawings for all structural members and framework for approval by EDO and the structural engineer prior to manufacture and installation. The contractor to provide manufacture drawings and finishes samples for all joinery items for approval by EDO prior to manufacture.

Scale
1:100 @ A3
Drawn by
DB

Drawing no.
201
Date
May 2021

Client
Project
6 Rosslyn Hill, London NW3 5PZ

Drawing title
Existing and Proposed Elevations
Planning

Easton Design Office Limited
Second Floor
23-24 Easton Street
London WC1X 0DS
+44 (0) 207 043 4614
eastondesignoffice.com





Proposed Rear Elevation

Proposed Side Elevation

The contractor is to check all dimensions on site and relate to these drawings/documents. Any discrepancies to be reported to the Designer/Architect/Contract Administrator prior to construction, manufacture and installation.
Do not scale from these drawings.

The contractor is to ensure all works conform to the current building regulations. Where there is a Contractor's Design Portion within the Building Contract, the contractor is to ensure all his/her designed works confirm all all current British and European Standards and the Building Regulations.

The contractor is to provide fabrication drawings for all structural members and framework for approval by EDO and the structural engineer prior to manufacture and installation. The contractor to provide manufacture drawings and finishes samples for all joinery items for approval by EDO prior to manufacture.

Scale
1:100 @ A3
Drawn by
DB

Drawing no.
202
Date
May 2021

Client
Project
6 Rosslyn Hill, London NW3 5PZ

Drawing title
Existing and Proposed Elevations
Planning

Easton Design Office Limited
Second Floor
23-24 Easton Street
London WC1X 0DS
+44 (0) 207 043 4614
eastondesignoffice.com

