



Existing Plan 1:100

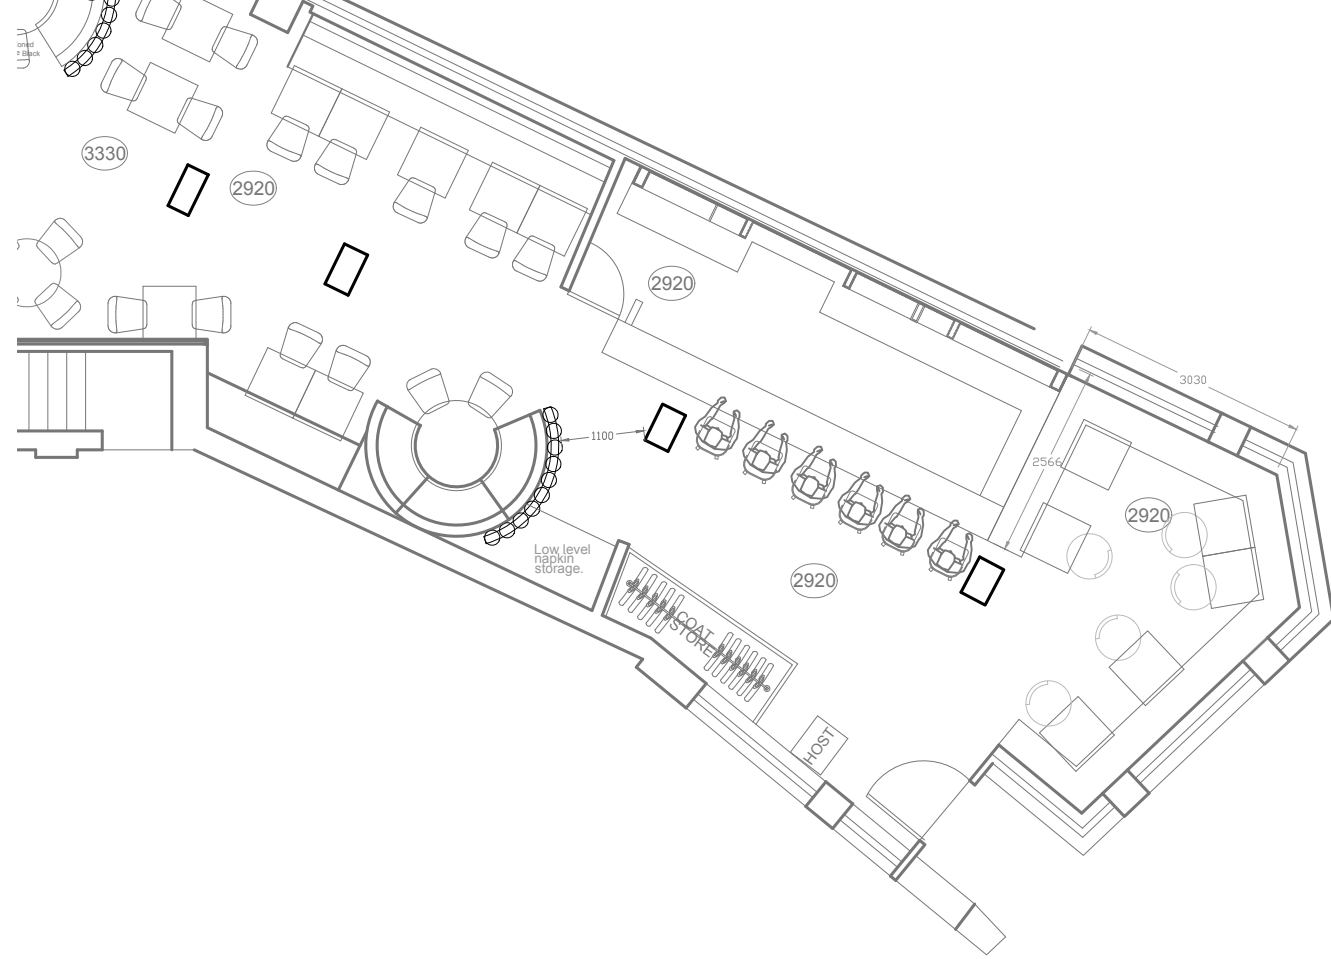


Existing Site Plan 1:1250

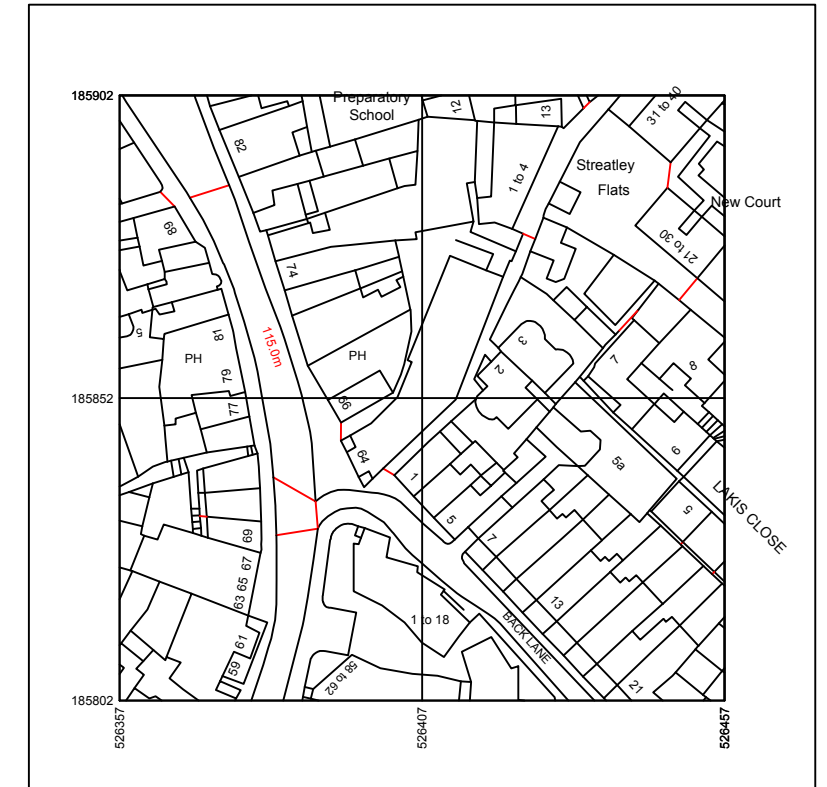

	<p><b>GENERAL NOTES</b></p> <p>1. All finishes are to conform to the required current Building Codes &amp; Regulations in the applicable country.</p> <p>2. The Contractor must verify all site dimensions, drawings, details and specifications and report any discrepancies to Rare Restaurants before proceeding with any work.</p> <p>3. All requested drawings showing fixings and construction details are required to be approved by Rare Restaurants prior to commencement of work.</p> <p>5. All specified items are to be installed in accordance with the manufacturers recommendations on a suitable substrate.</p> <p>6. The Contractor is to provide a safe and suitable working environment which conforms to the current Health and Safety and Local Authority regulations.</p>		<p>7. All finishes are to be implemented to a high quality.</p> <p>8. Any dimensions are to be taken from the setting out plan only and are not to be scaled from the the drawings.</p> <p>9. It is the contractors responsibility to ensure that any building works are carried out in accordance with current Building Regulations and Local Authority requirements.</p> <p>10. The contractor is to check and appraise all design and construction details and offer alternatives, as appropriate, to implement the design.</p> <p>11. In the event that there is a conflict in information, the Contractor is to highlight the discrepancies to the designer / Contract Administrator.</p> <p>12. This drawing is to read in conjunction with the other relevant drawings, specifications, schedules and co-consultants information.</p>		<table border="1"> <tr> <td>Original</td> <td>22.02.21</td> </tr> <tr> <td> </td> <td> </td> </tr> <tr> <td> </td> <td> </td> </tr> <tr> <td> </td> <td> </td> </tr> </table>	Original	22.02.21							<p>Emily Marlborough</p> <p>Telephone: 0203 277 7776</p> <p>e-mail: emily@rarerestaurants.co.uk</p>	<p>Project: Gaucho Hampstead</p> <p>Client: Rare Restaurants</p> <p>Drawing Title: Existing Plan</p>
	Original	22.02.21													
	<p>Status: Customer Approval</p>	<p>Scale: 1:100/1250</p>	<p>Size: A3</p>	<p>Drawing Number: 220221GHAMPSTEADE</p>											

Proposed Weekend Plan Sat - Sun 1:100

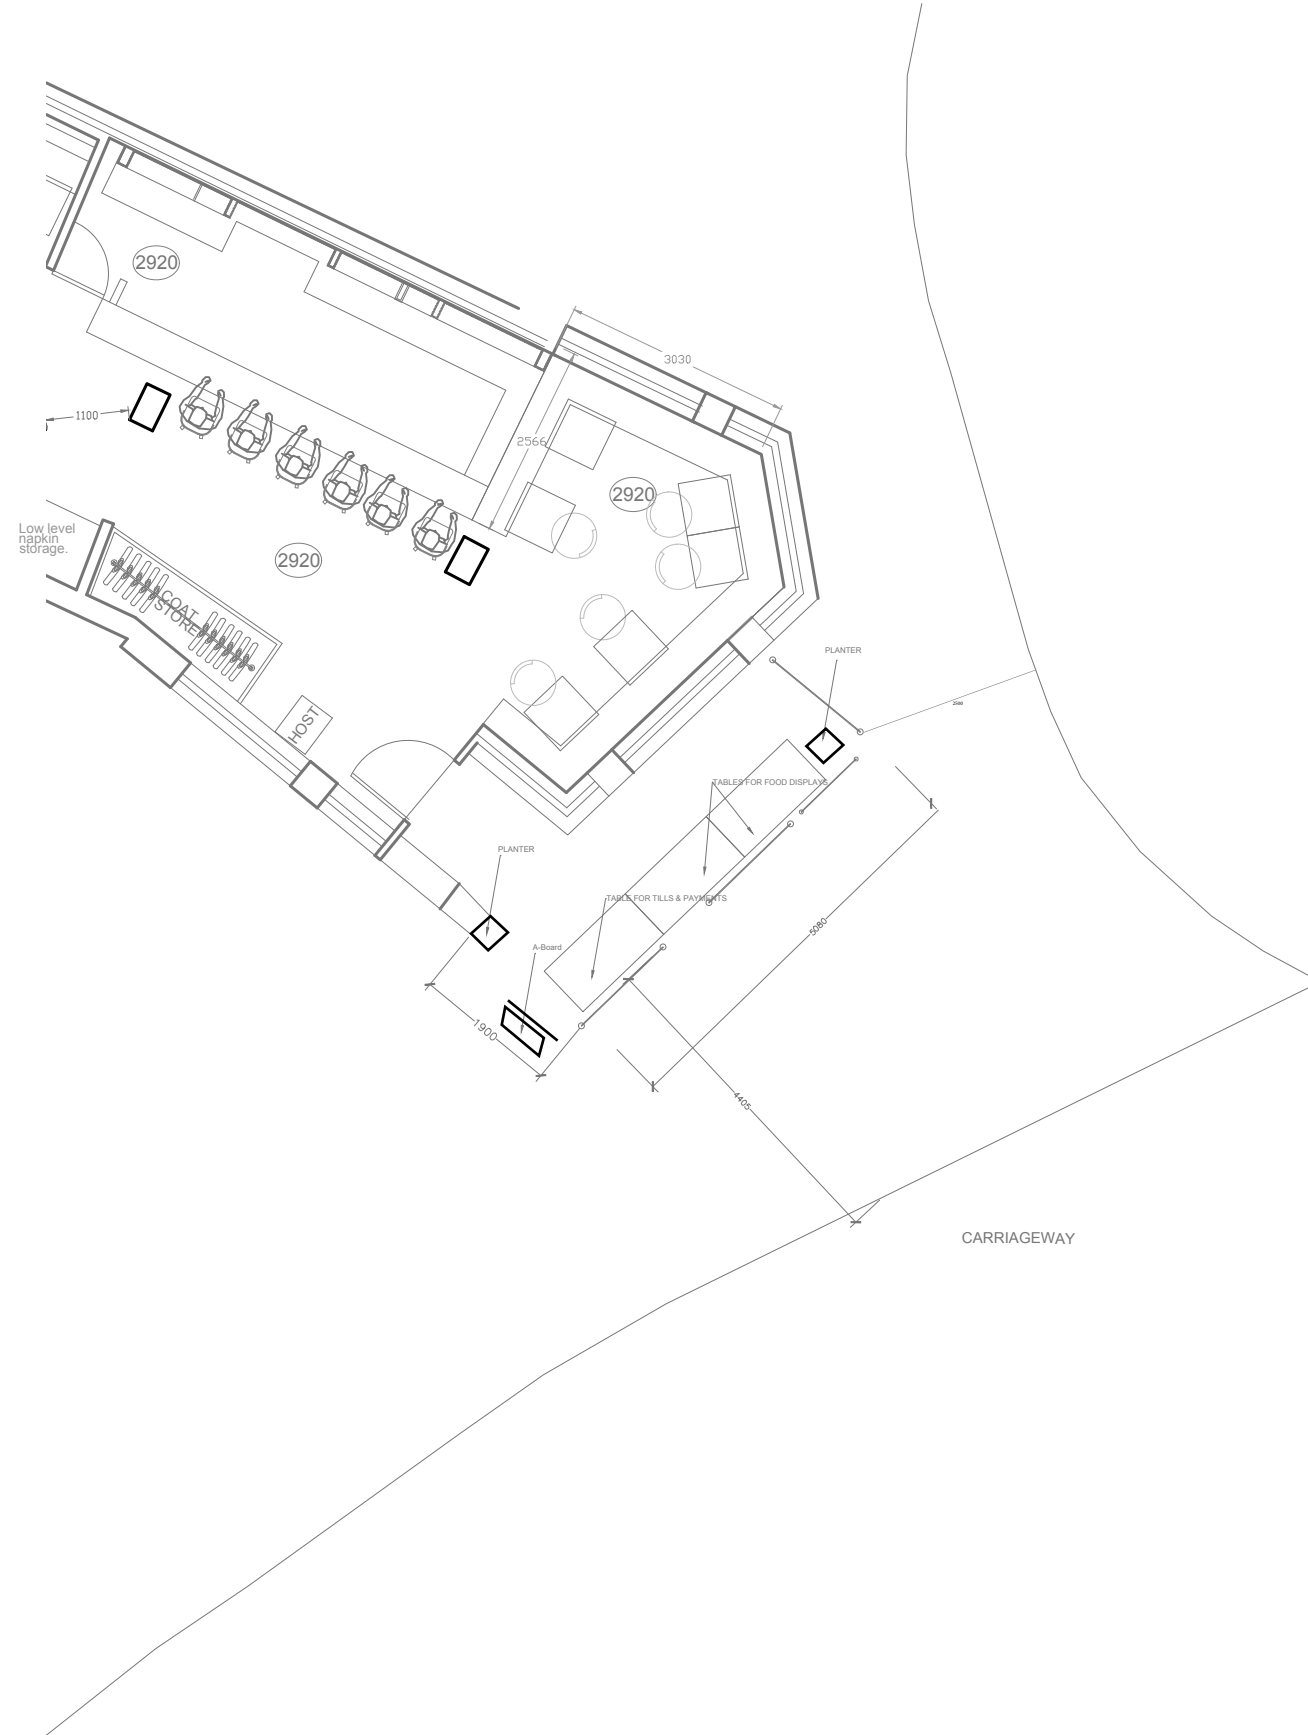

- GENERAL NOTES**
- All finishes are to conform to the required current Building Codes & Regulations in the applicable country.
  - The Contractor must verify all site dimensions, drawings, details and specifications and report any discrepancies to Rare Restaurants before proceeding with any work.
  - All requested drawings showing fixings and construction details are required to be approved by Rare Restaurants prior to commencement of work.
  - All specified items are to be installed in accordance with the manufacturers recommendations on a suitable substrate.
  - The Contractor is to provide a safe and suitable working environment which conforms to the current Health and Safety and Local Authority regulations.
  - All finishes are to be implemented to a high quality.
  - Any dimensions are to be taken from the setting out plan only and are not to be scaled from the the drawings.
  - It is the contractors responsibility to ensure that any building works are carried out in accordance with current Building Regulations and Local Authority requirements.
  - The contractor is to check and appraise all design and construction details and offer alternatives, as appropriate, to implement the design.
  - In the event that there is a conflict in information, the Contractor is to highlight the discrepancies to the designer / Contract Administrator.
  - This drawing is to read in conjunction with the other relevant drawings, specifications, schedules and co-consultants information.

Original	22.02.21

Emily Marlborough  
 Telephone: 0203 277 7776  
 e-mail: emily@rarerestaurants.co.uk

Status: Customer Approval

Project: Gaucho Hampstead  
 Client: Rare Restaurants  
 Drawing Title: Proposed Site Plans

Scale: 1:100

Size: A3

Drawing Number: 220221GHAMPSTEADP1