



NO CHANGE TO THIS FLOOR AS PART OF THIS APPLICATION

01 | EXISTING SECOND FLOOR PLAN
1:100

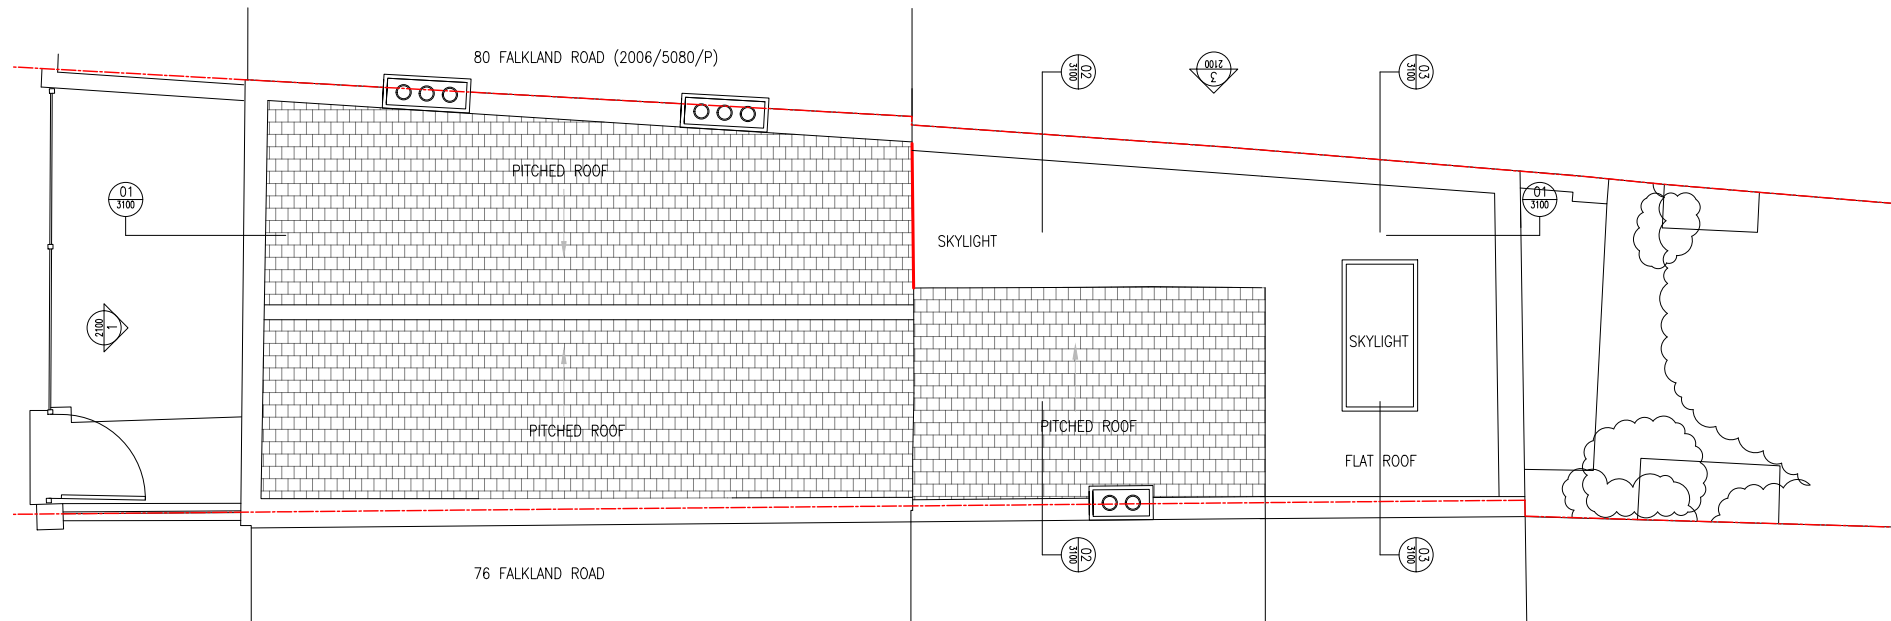

NO CHANGE TO THIS FLOOR AS PART OF THIS APPLICATION

02 | EXISTING ROOF PLAN
1:100

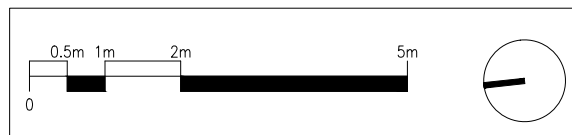

--- SITE BOUNDARY

NOT FOR CONSTRUCTION PURPOSES
DO NOT SCALE THIS DRAWING ALL DIMENSIONS MUST BE CHECKED ON SITE
TO BE READ IN CONJUNCTION WITH ALL THE OTHER CONSULTANTS DRAWINGS
INFORM THE ARCHITECT OF ANY DISCREPANCIES PRIOR TO CONSTRUCTION

PROJECT	1033 - 78 FALKLAND ROAD	DRAWING NUMBER	1033-DR-1101
		SCALE	1:100 @ A3
DRAWING TITLE	PROPOSED PLANS SECOND FLOOR AND ROOF	DATE	04/10/21
		STATUS	FOR PLANNING
		REVISION	P01

