






01 | EXISTING FRONT ELEVATION
1:100

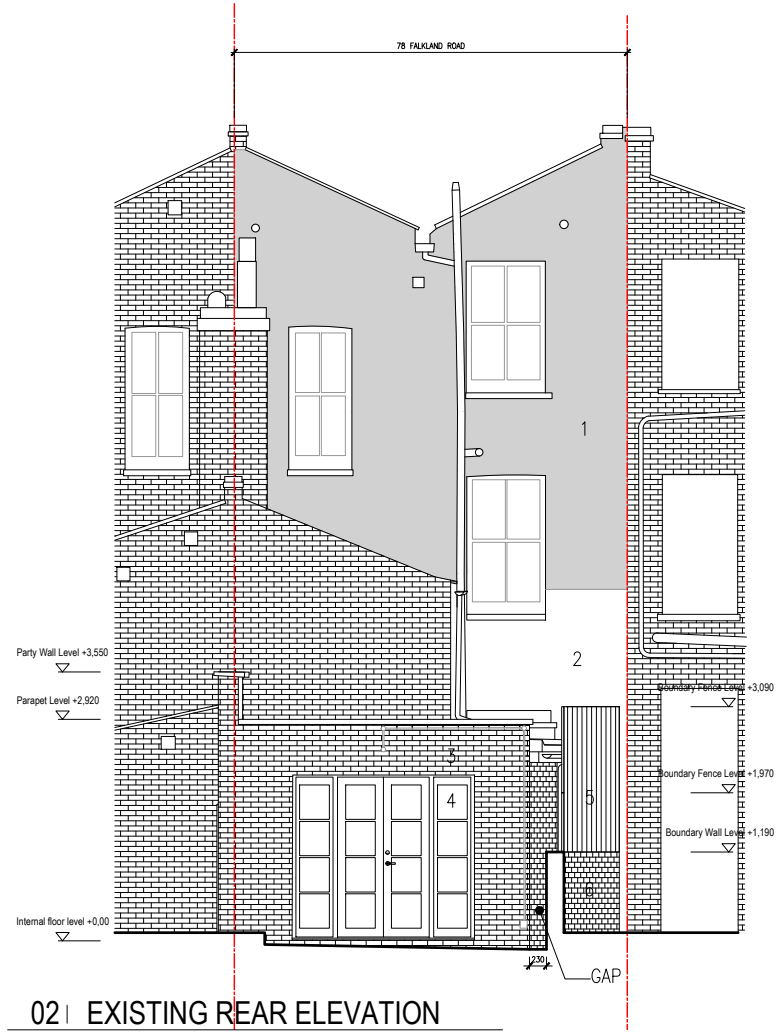

02 | EXISTING REAR ELEVATION
1:100

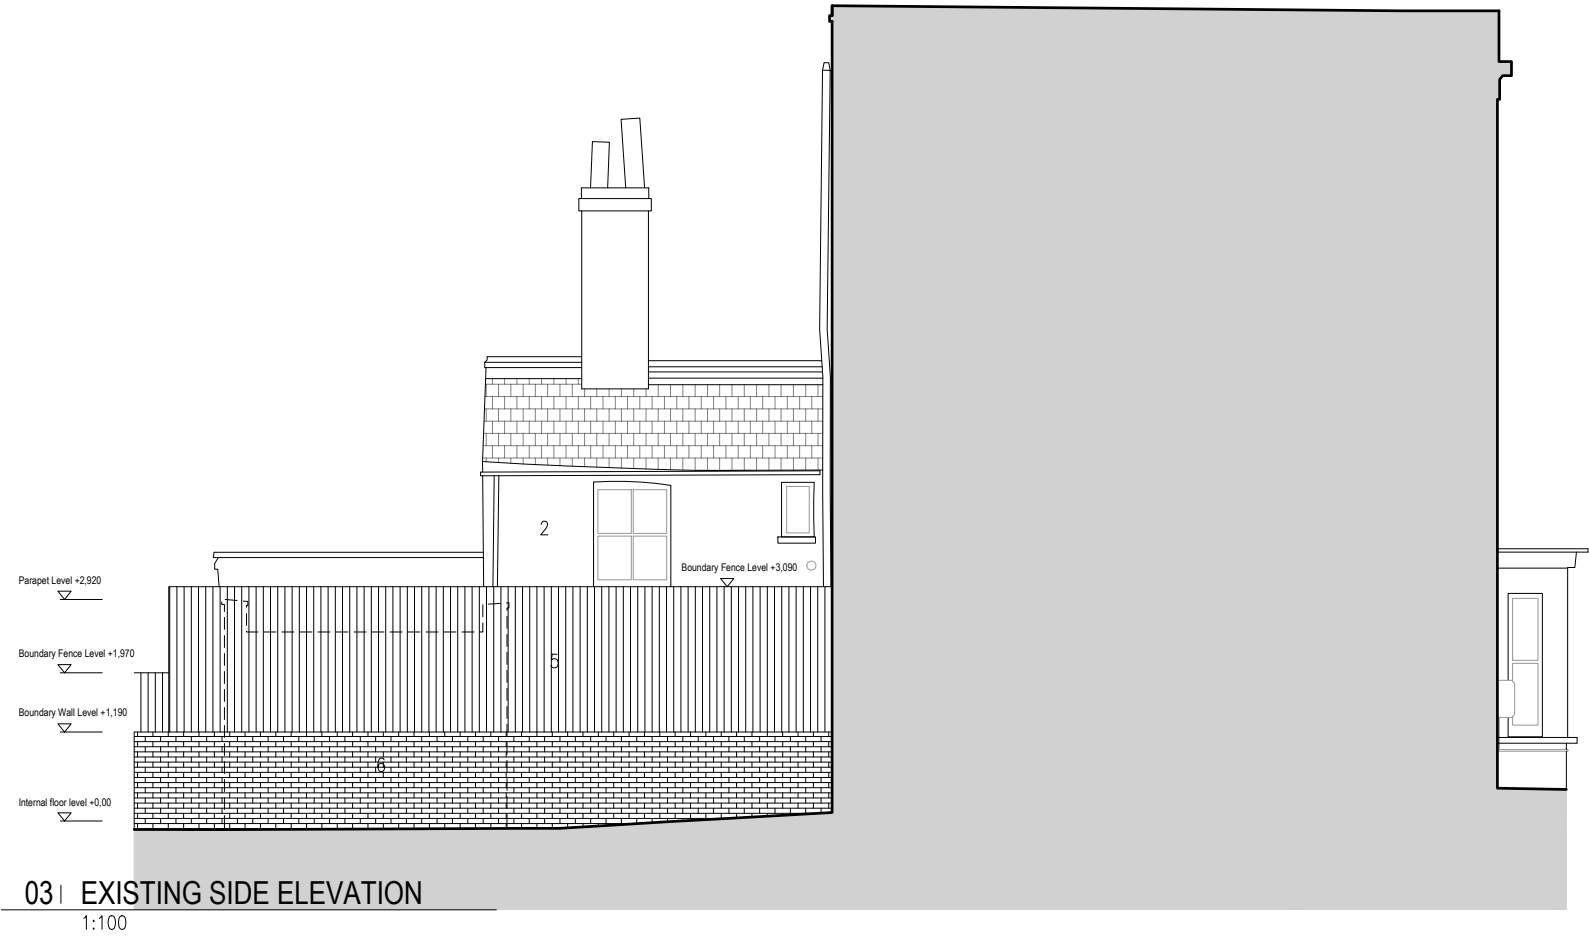

03 | EXISTING SIDE ELEVATION
1:100

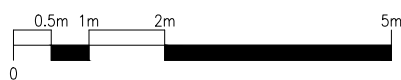

NOT FOR CONSTRUCTION PURPOSES
DO NOT SCALE THIS DRAWING ALL DIMENSIONS MUST BE CHECKED ON SITE
TO BE READ IN CONJUNCTION WITH ALL THE OTHER CONSULTANTS DRAWINGS
INFORM THE ARCHITECT OF ANY DISCREPANCIES PRIOR TO CONSTRUCTION

--- SITE BOUNDARY

- 1. CONCRETE
- 2. WHITE RENDER
- 3. BRICKS
- 4. TIMBER WINDOWS / DOORS
- 5. TIMBER FENCE
- 6. BRICK WALL

PROJECT	1033 - 78 FALKLAND ROAD	DRAWING NUMBER	1033-DR-2000
DRAWING TITLE	EXISTING ELEVATIONS FRONT/REAR/SIDE	SCALE	1:100 @ A3
		DATE	04/10/21
		STATUS	FOR PLANNING
		REVISION	P01

163

Studio 163 Architects
hello@studio-163.com
www.studio-163.com