






01 | PROPOSED FRONT ELEVATION
1:100

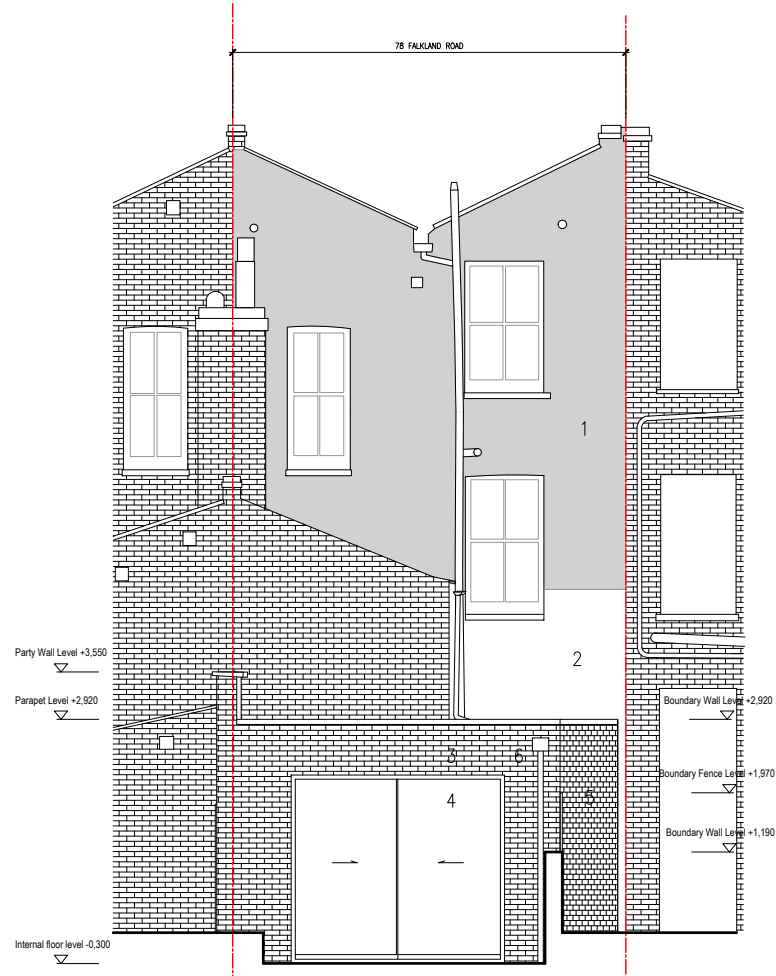

02 | PROPOSED REAR ELEVATION
1:100

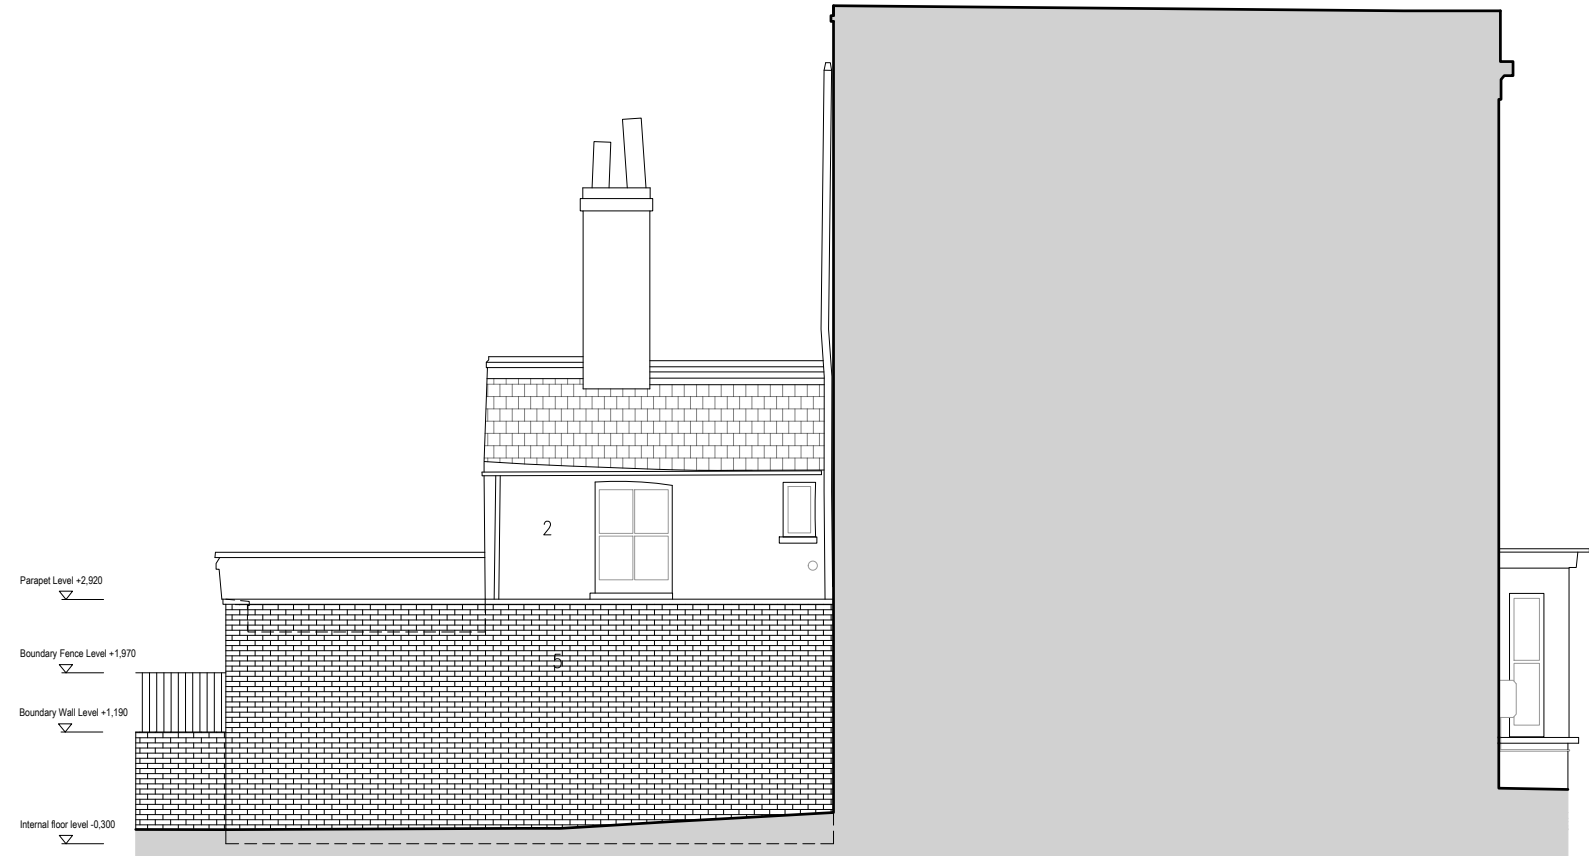


03 | PROPOSED SIDE ELEVATION
1:100

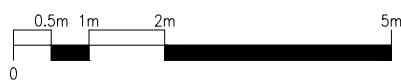

NOT FOR CONSTRUCTION PURPOSES
DO NOT SCALE THIS DRAWING ALL DIMENSIONS MUST BE CHECKED ON SITE
TO BE READ IN CONJUNCTION WITH ALL THE OTHER CONSULTANTS DRAWINGS
INFORM THE ARCHITECT OF ANY DISCREPANCIES PRIOR TO CONSTRUCTION

--- SITE BOUNDARY

- 1. EXISTING CONCRETE
- 2. EXISTING WHITE RENDER
- 3. EXISTING BRICKS
- 4. PROPOSED WHITE ALUMINIUM FRAME SLIDING DOORS
- 5. PROPOSED BRICK WALL TO BOUNDARY – BRICK TO MATCH EXISTING
- 6. NEW BRICKS TO INFILL TO MATCH EXISTING EXTENSION BRICKS

PROJECT 1033 – 78 FALKLAND ROAD	DRAWING NUMBER 1033-DR-2100	 Studio 163 Architects hello@studio-163.com www.studio-163.com
	SCALE 1:100 @ A3	
DRAWING TITLE EXISTING ELEVATIONS FRONT/REAR/SIDE	DATE 04/10/21	REVISION P01
	STATUS FOR PLANNING	