


Existing Rear Elevation , 1 : 50

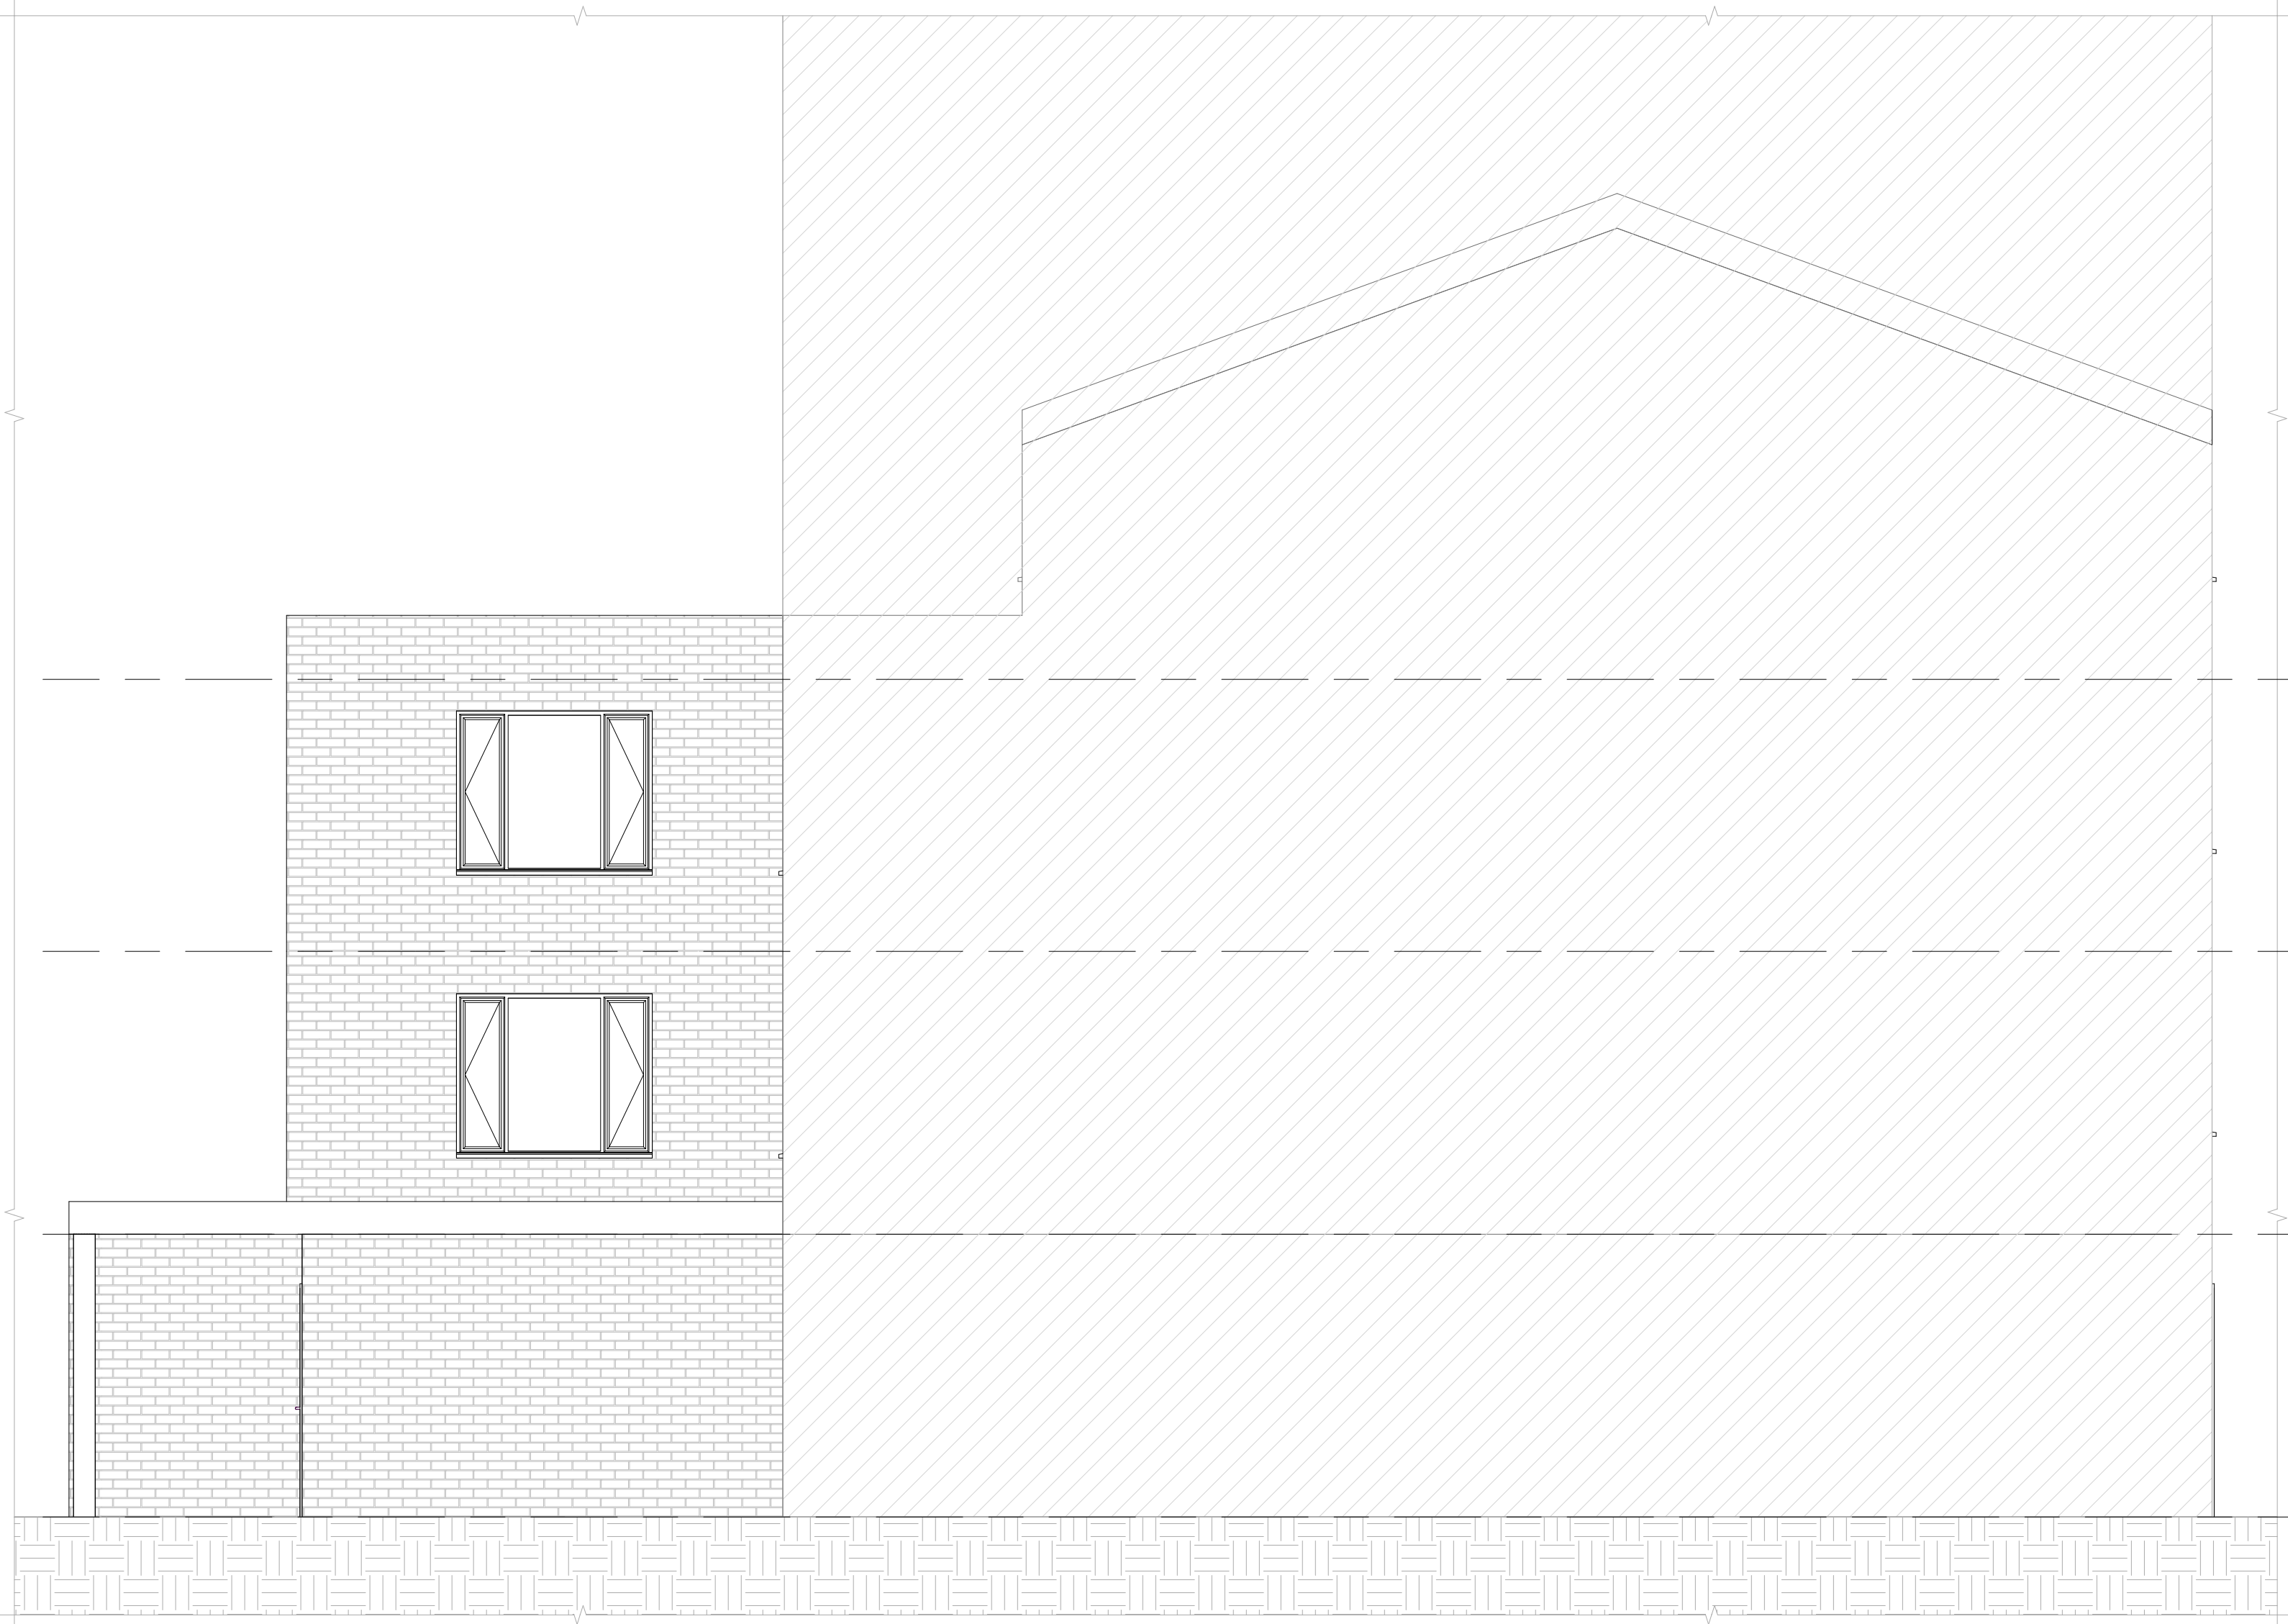

Existing Side Elevation , 1 : 50

REV #	DATE	REVISION
1	09.02.2021	Client Review
2	07.09.2021	LPA Request - Noise and Odour Provisional

298 Grays Inn Road

WC1X 8DX

London

Existing Elevations

RIBA

Chartered Practice

COHANIM

ARCHITECTURE

3rd Fl. 207 Regent Street.  
London, W1B 3HH  
info@cohanimarchitecture.co.uk

Information contained within this drawing is the sole copyright of Cohanim Limited and is not to be reproduced without express permission. No implied licence exists. This drawing is not to be used for land transfer or valuation purposes. Do not scale from this drawing. All dimensions to be checked on site by the contractor. Issued for purposes indicated only. Drawing errors and omissions to be reported to Project Architect or Architectural lead;

CURRENT PROJECT STATUS

PLANNING

CLIENT: <b>Mr Miah</b>	<div>TRUE NORTH</div>
DRAWN BY: <b>DL</b>	
CHECKED BY: <b>JH</b>	DRAWING NUMBER: <b>S.02</b>
DATE: <b>07.09.21</b>	SCALE: <b>1 : 50</b>
FILE: 223GIR_070921_02.dwg	SHEET SIZE: <b>A1L</b>

REV #	DATE	REVISION
1	09.02.2021	Client Review
2	07.09.2021	LPA Request - Noise and Odour Provisional

298 Grays Inn Road

WC1X 8DX

London

Proposed Elevations

RIBA

Chartered Practice

COHANIM


ARCHITECTURE


3rd Fl. 207 Regent Street.  
London, W1B 3HH  
info@cohanimarchitecture.co.uk

Information contained within this drawing is the sole copyright of Cohanim Limited and is not to be reproduced without express permission. No implied licence exists. This drawing is not to be used for land transfer or valuation purposes. Do not scale from this drawing. All dimensions to be checked on site by the contractor. Issued for purposes indicated only. Drawing errors and omissions to be reported to Project Architect or Architectural lead;

CURRENT PROJECT STATUS

PLANNING

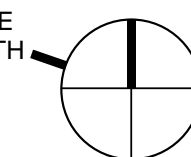CLIENT: <b>Mr Miah</b>	TRUE NORTH 
DRAWN BY: <b>DL</b>	
CHECKED BY: <b>JH</b>	DRAWING NUMBER: <b>S.03</b>
DATE: <b>07.09.21</b>	SCALE: <b>1 : 50</b>
FILE: 223GIR_070921_02.dwg	SHEET SIZE: <b>A1L</b>

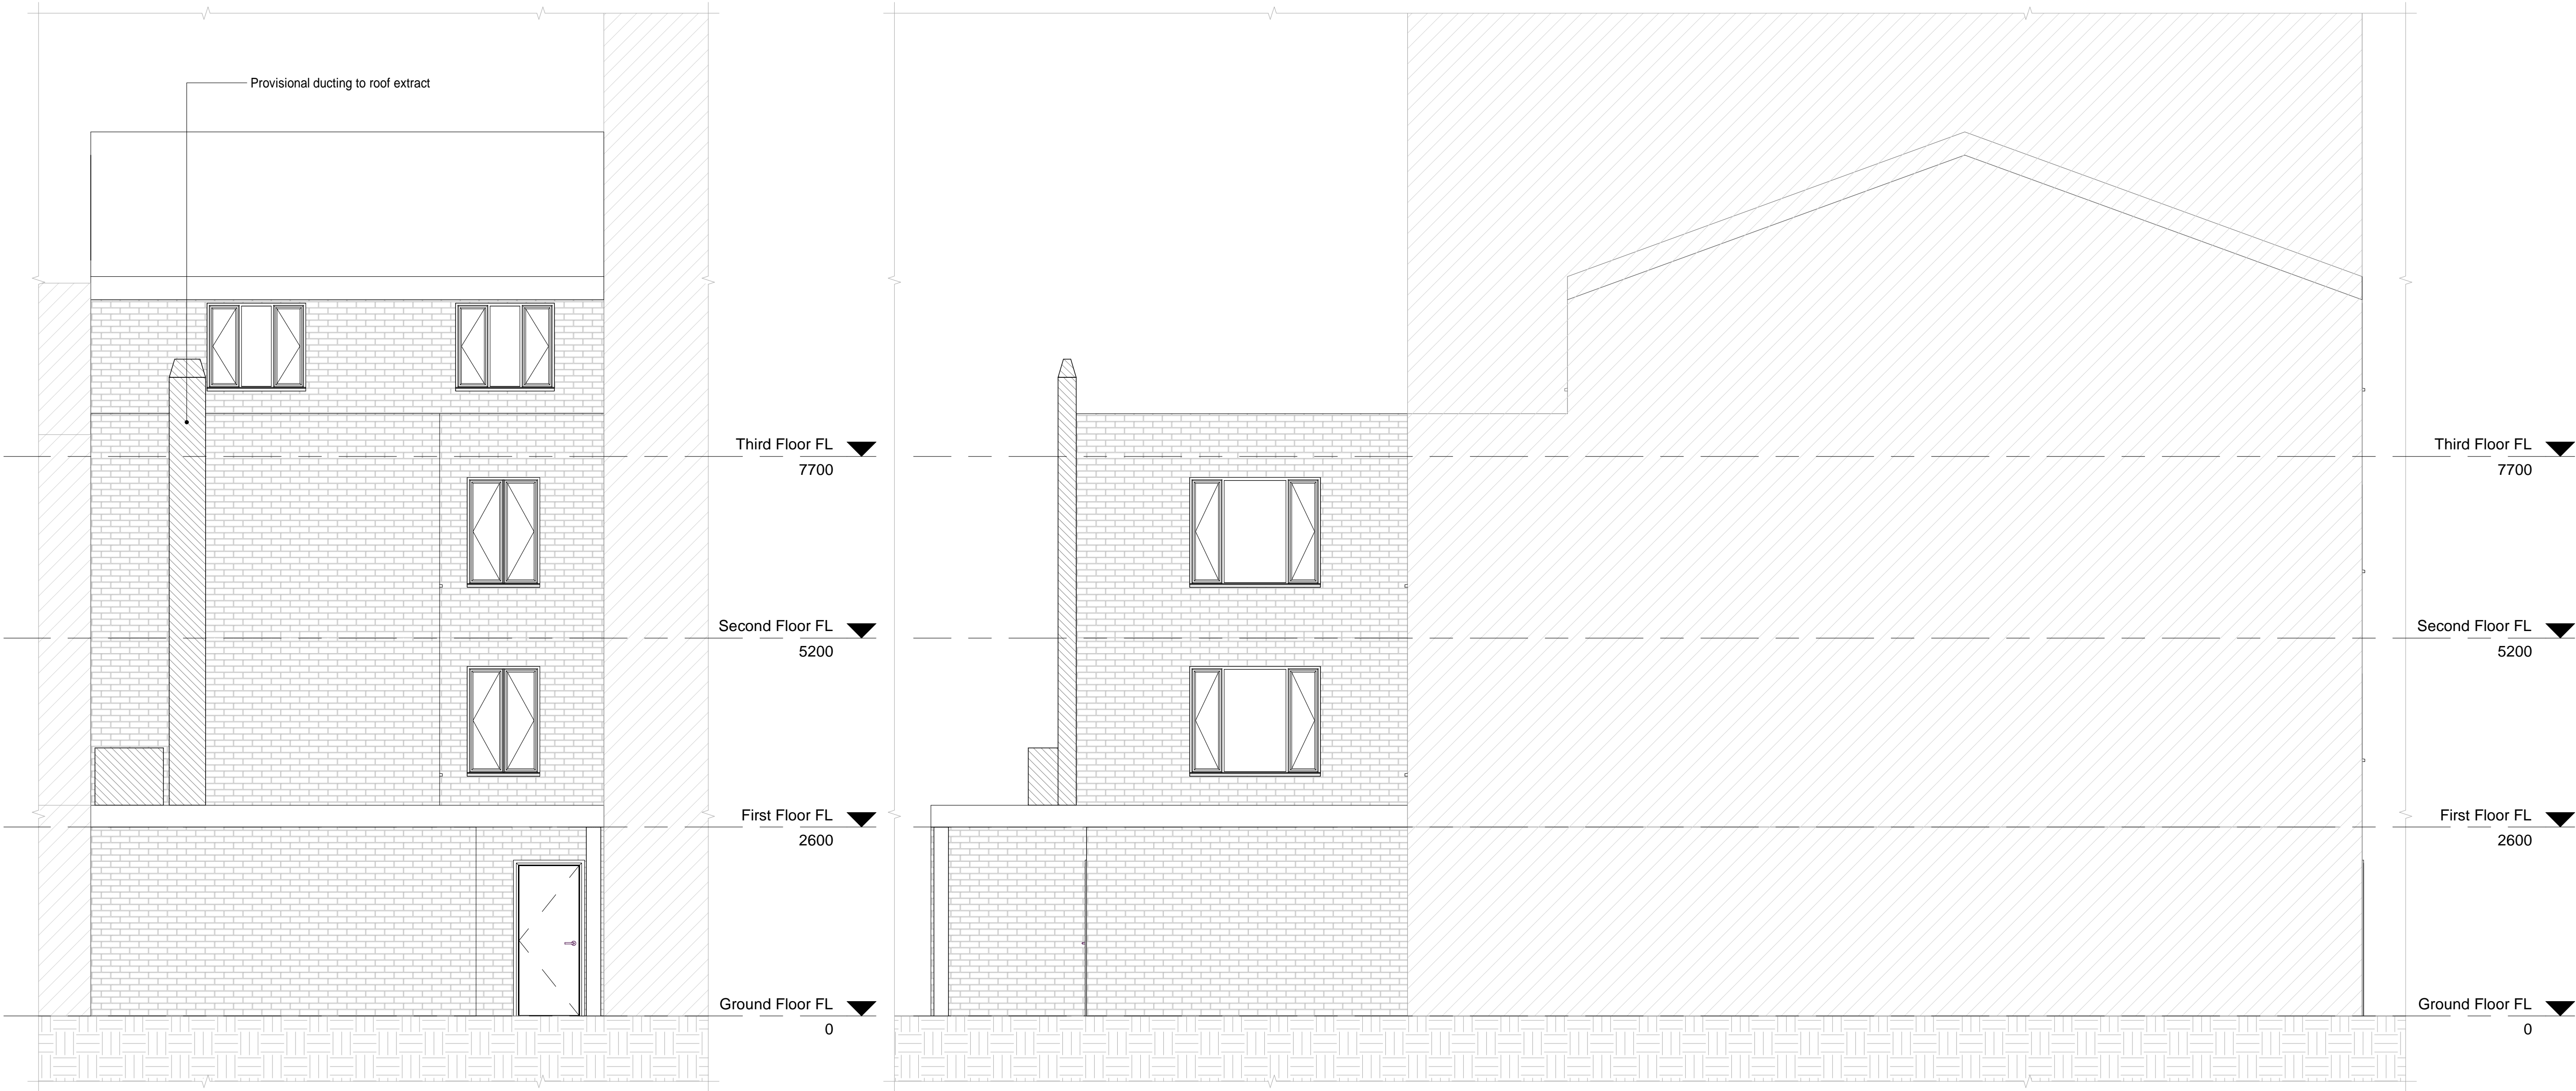

Proposed Rear Elevation , 1 : 50

Proposed Side Elevation , 1 : 50

 Proposed Provisional Ducting