





GROUND FLOOR

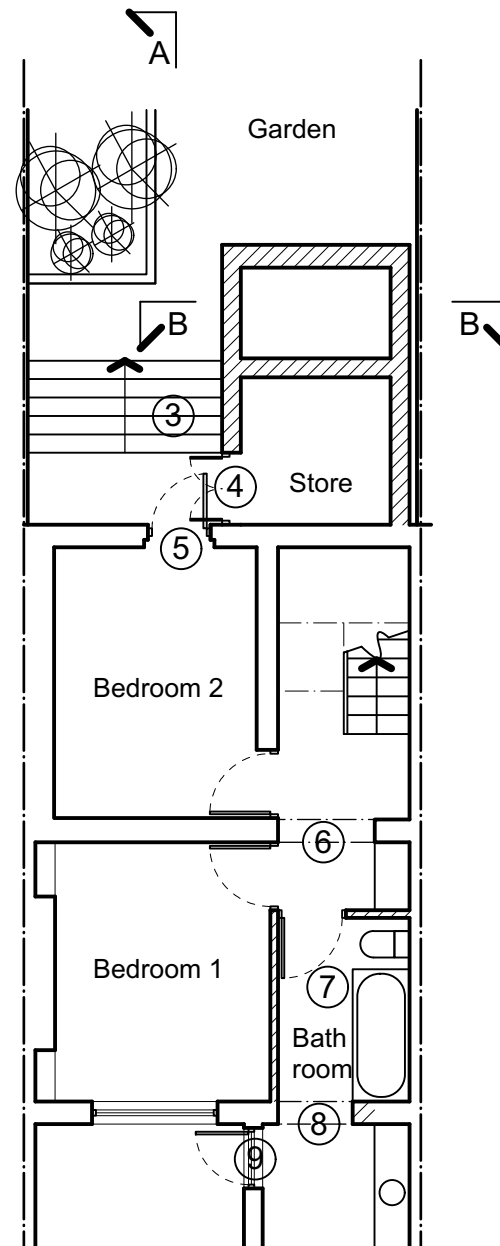

BASEMENT

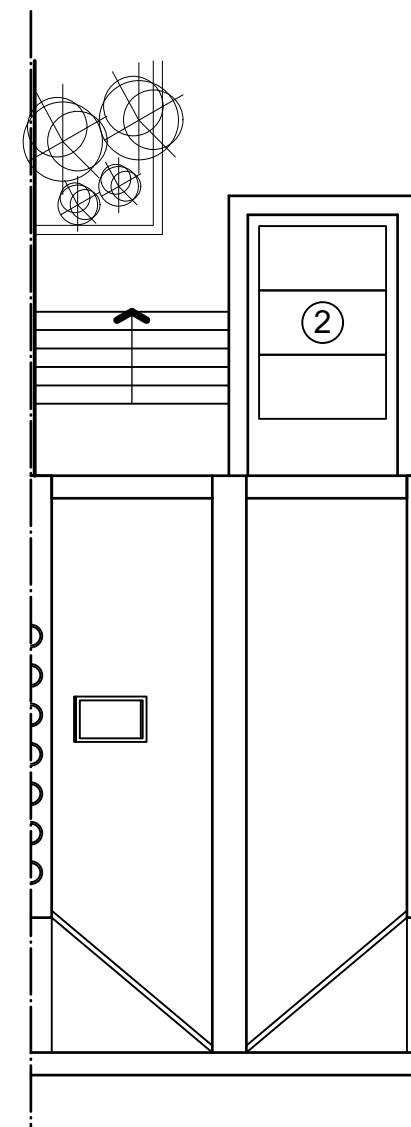

ROOF PLAN

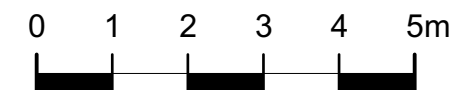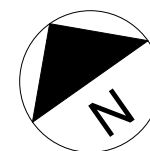

NOTES

- ① Existing rear extension to be rebuilt to existing footprint and height. External walls of reclaimed London stock brickwork to match existing.
- ①a Single glazed in painted timber frame window and
- ①b door with detailing to match main house new window detail. See detail.
- ② Rear ground floor extension to have roof light to be positioned below the parapet walls so not visible from ground level. Double glazed, aluminium framed Rooflight.
- ③ Stairs to Garden to be repositioned to accomodate space to new door from Basement. Stairs to full width.
- ④ Existing opening to have solid door to create enclosed low ceiling.level storage. See detail.
- ⑤ Existing window opening to have lowered sill to create single door opening. Single glazed door in painted timber frame in design to match new windows. See detail.
- ⑥ Opening in existing wall to be repositioned.
- ⑦ New partition to create new Bathroom.
- ⑧ Opening in existing wall to be repositioned.
- ⑨ Existing door to be replaced with new obscure glazed door. Single glazed door in painted timber frame. See detail.
- ⑩ Existing window to be replaced with matching new single glazed window in painted timber frame. See detail.

For details see drawing 180-121

A 09.2021 Information added
rev

project
114 St Pancras way
London NW1
scale
1:100@A3
dwg no
180 - 113

drawing title
Proposed
Plans
date
03.2021
rev
A

kralform ltd
architecture
& design

t 020 7485 8102
mail@kralform.com
www.kralform.com

Check drawing on receipt and
immediately report any
discrepancies to the Architect


Verify all dimensions and levels
on site prior to construction

The contents of this drawing
are kralform's copyright


Do not scale from this drawing

NOTES



See drawing 180-113

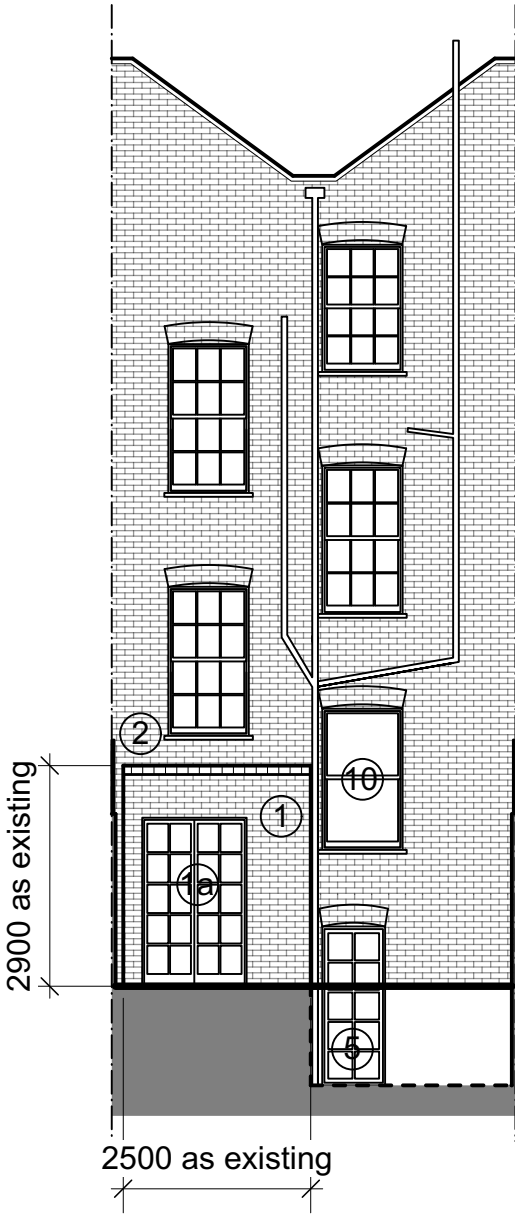

REAR ELEVATION

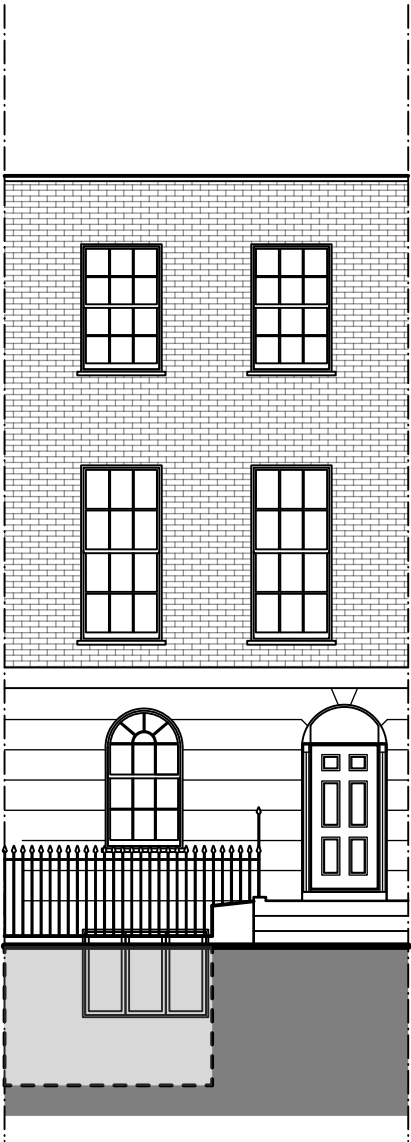

FRONT ELEVATION

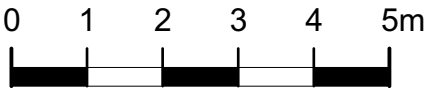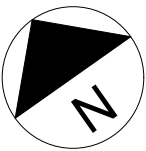

Do not scale from this drawing

Check drawing on receipt and immediately report any discrepancies to the Architect

Verify all dimensions and levels on site prior to construction

The contents of this drawing are kralform's copyright


A 09.2021 Information added

rev

project
114 St Pancras way
London NW1
scale
1:100@A3
dwg no
180 - 114



drawing title
Proposed
Elevations
date
03.2021
rev
A

kralform ltd
architecture
& design
t 020 7485 8102
mail@kralform.com
www.kralform.com

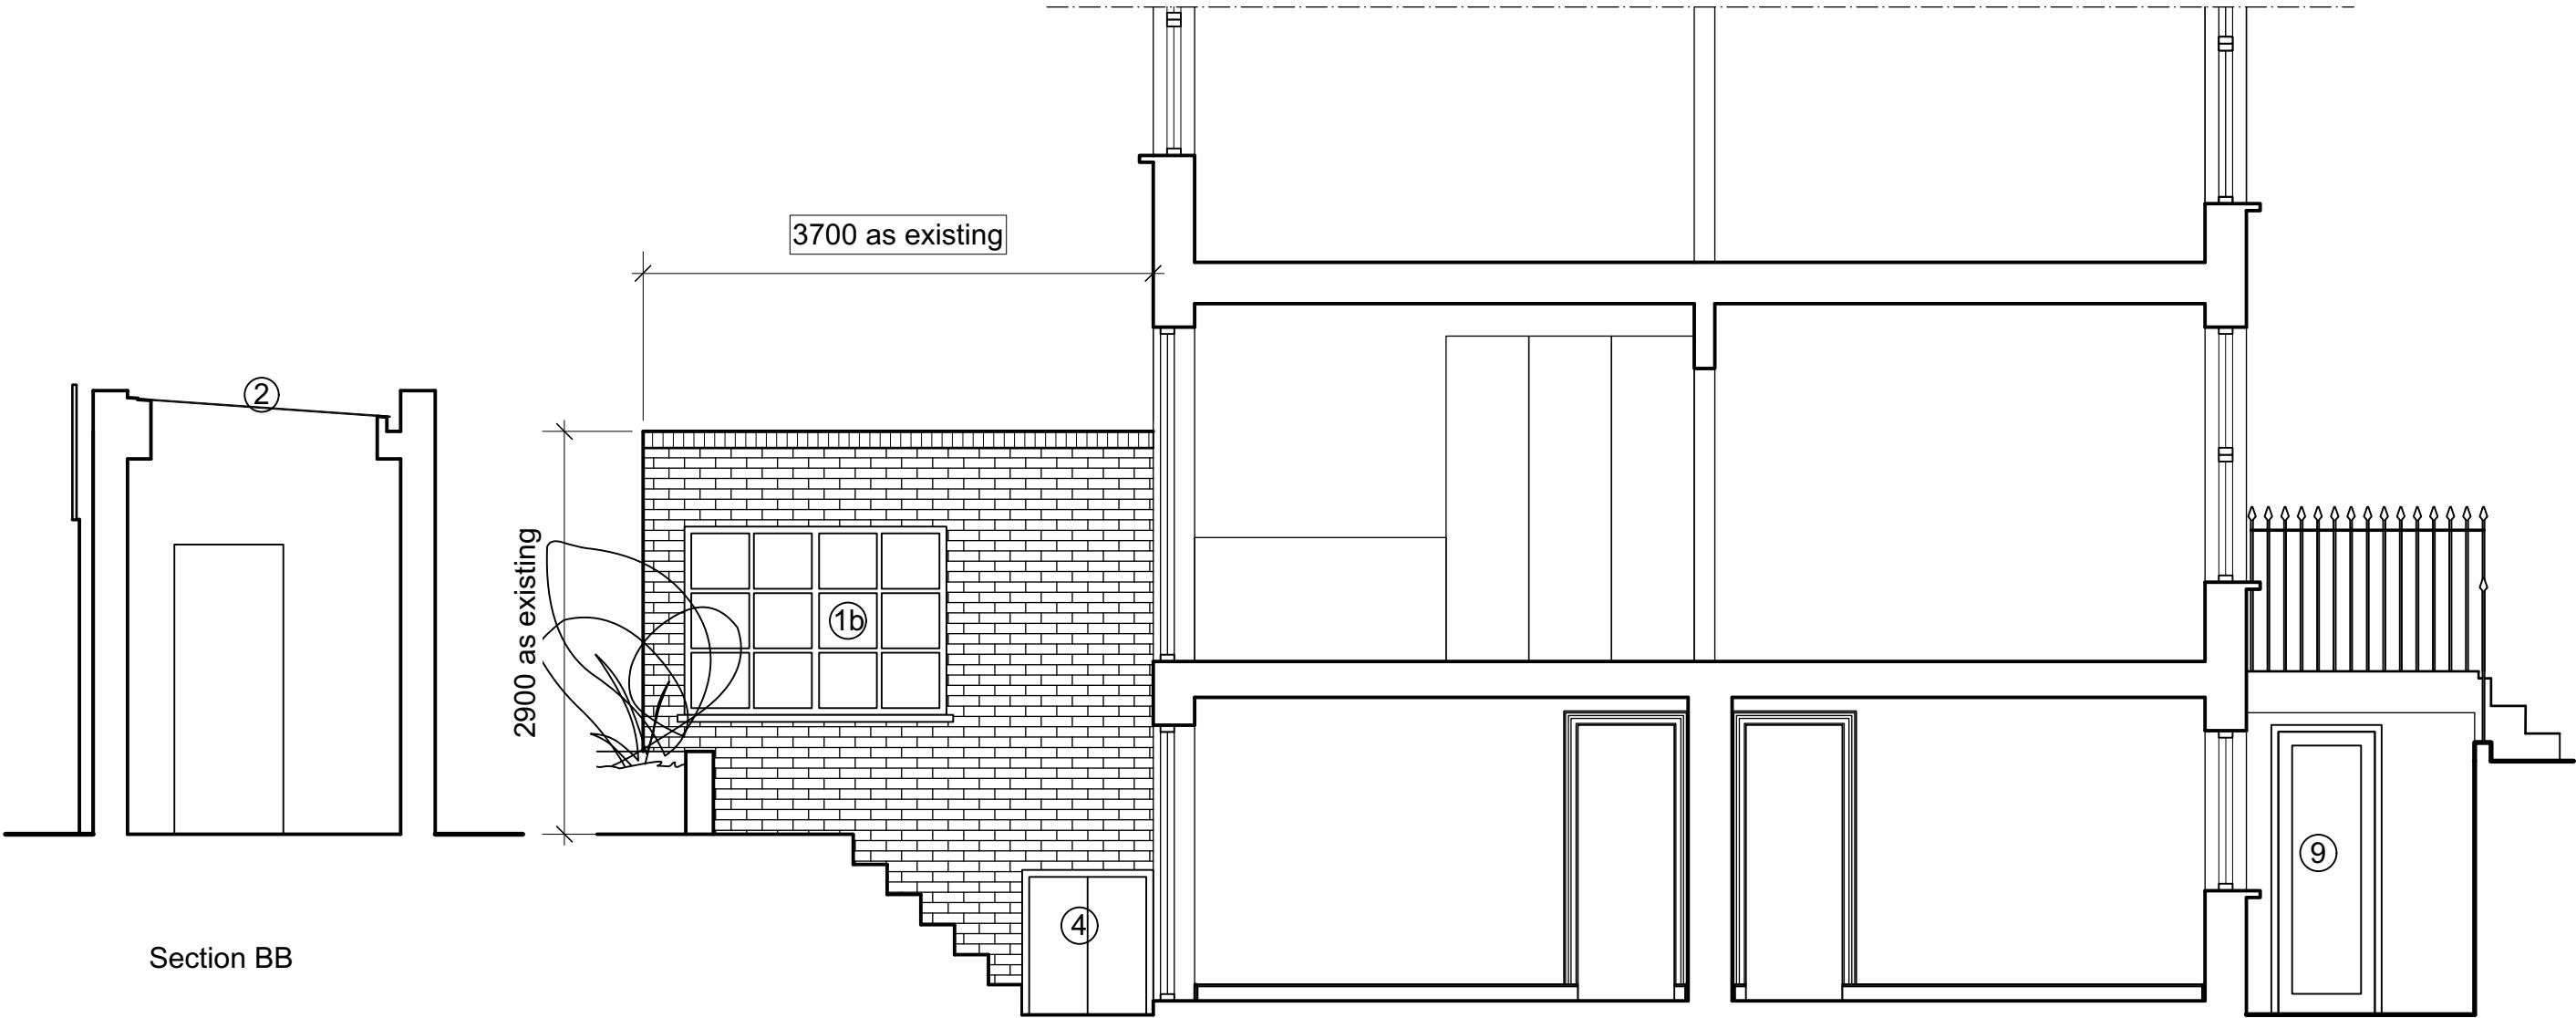

Section BB

Section AA

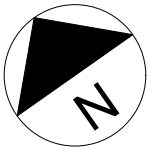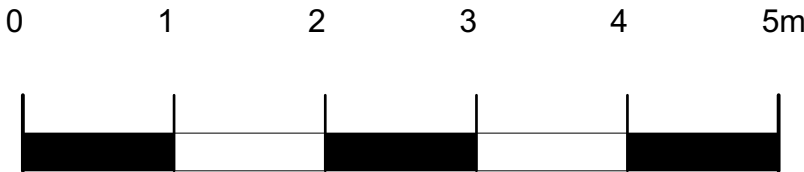

Do not scale from this drawing

Check drawing on receipt and immediately report any discrepancies to the Architect

Verify all dimensions and levels on site prior to construction

The contents of this drawing are kralform's copyright

B 10.2021 Scale bar amended
A 09.2021 Information added

rev


project
114 St Pancras way
London NW1
scale
1:50@A3
dwg no
180 - 119

drawing title
Proposed
Section
date
03.2021
rev
B


kralform ltd
architecture
& design
t 020 7485 8102
mail@kralform.com
www.kralform.com

NOTES

See drawing 180-113

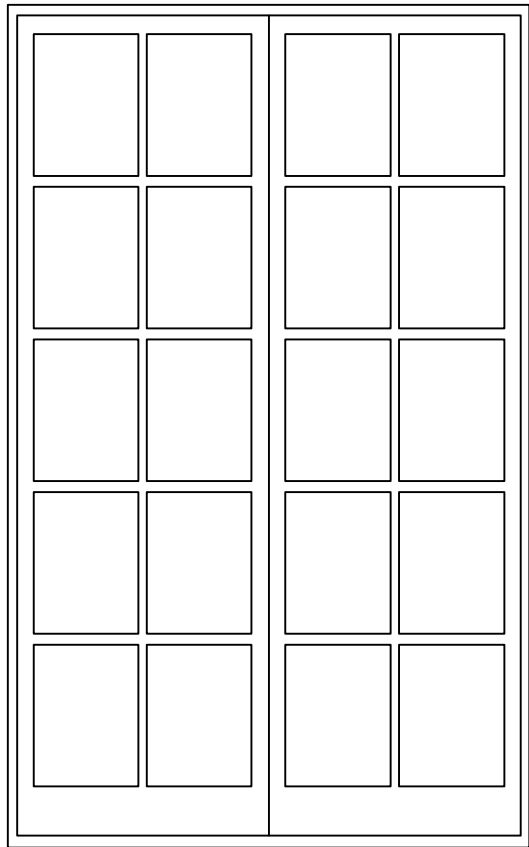


Elevation Proposed
Rear Extension door Scale 1:20

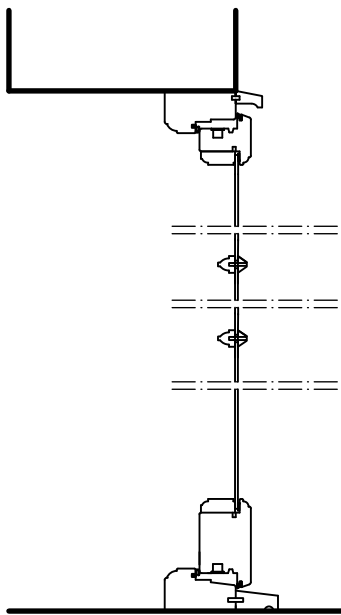


1a 5

Detail Section Proposed
Rear Extension and
Basement door
Scale 1:10

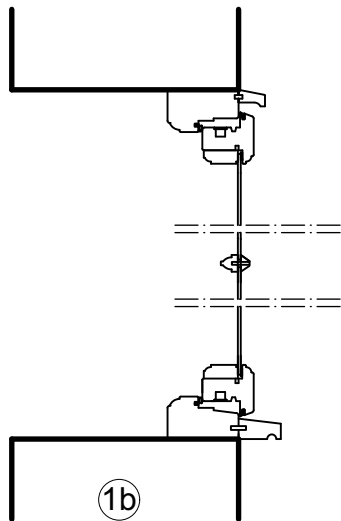


1b

Detail Section Proposed
Rear Extension window
Scale 1:10

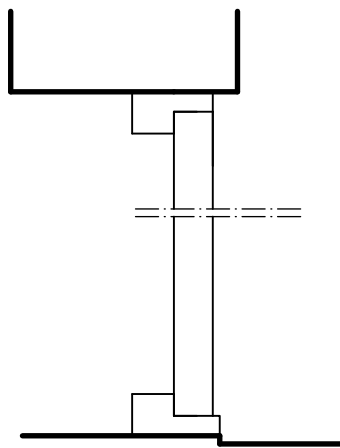


4

Detail Section Proposed
Low level store door
Scale 1:10

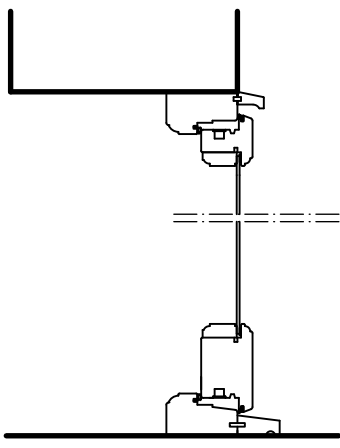


9


Detail Section Proposed
Light well door
Scale 1:10

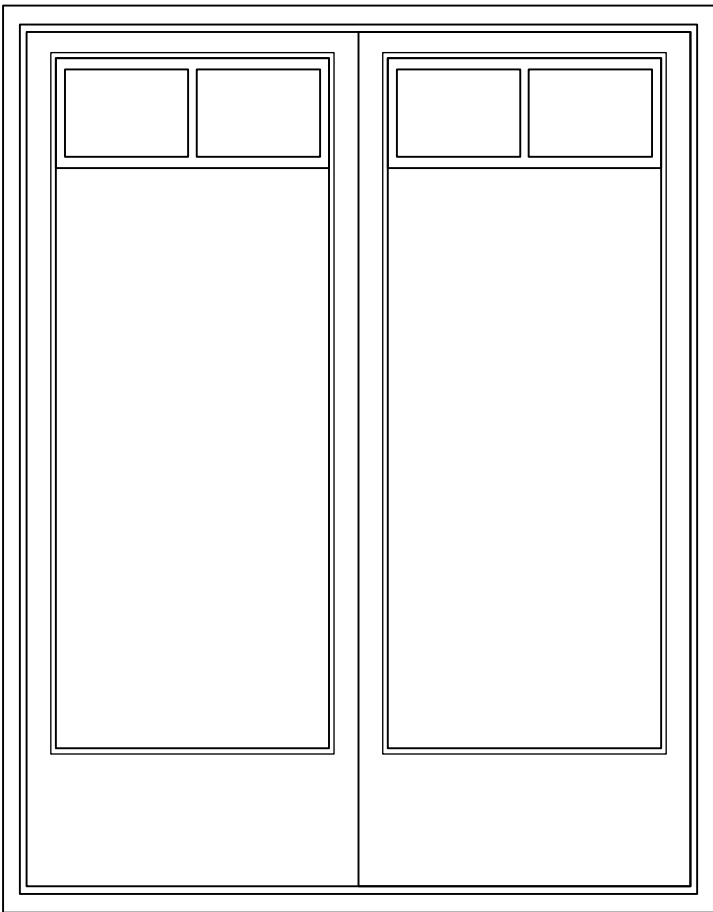

Elevation Existing
Rear Extension door Scale 1:20

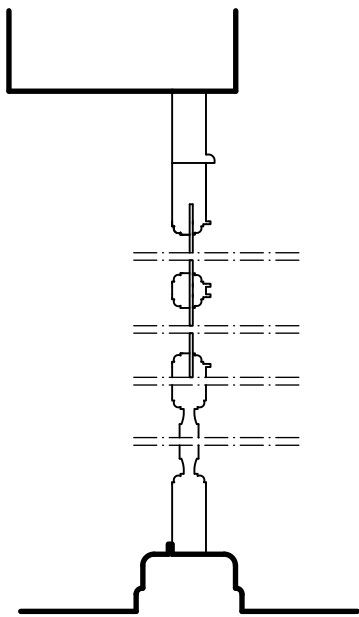

Detail Section Existing
Rear Extension door
Scale 1:10

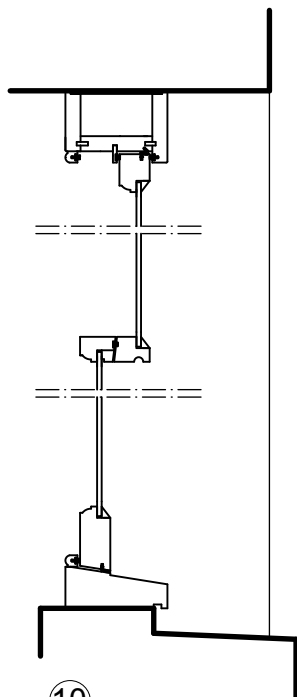

10

Detail Section Proposed
Kitchen window
Scale 1:10

rev

project

114 St Pancras way
London NW1

scale

1:10/20@A3

dwg no

180 - 120

drawing title

Section, Elevation
Windows/Doors

date

09.2021

rev

kralform ltd
architecture
& design

t 020 7485 8102
mail@kralform.com
www.kralform.com

Check drawing on receipt and
immediately report any
discrepancies to the Architect

Verify all dimensions and levels
on site prior to construction

The contents of this drawing
are kralform's copyright

Do not scale from this drawing