

NOTES



DO NOT SCALE FROM THIS DRAWING

PLANNING

NOTE:

This drawing is submitted as part of a planning, listed building or conservation area consent application and is not intended for any other purpose.

All plans, sections & elevations are based on measured readings and any scaled dimension should not be relied upon to give an accurate measurement.

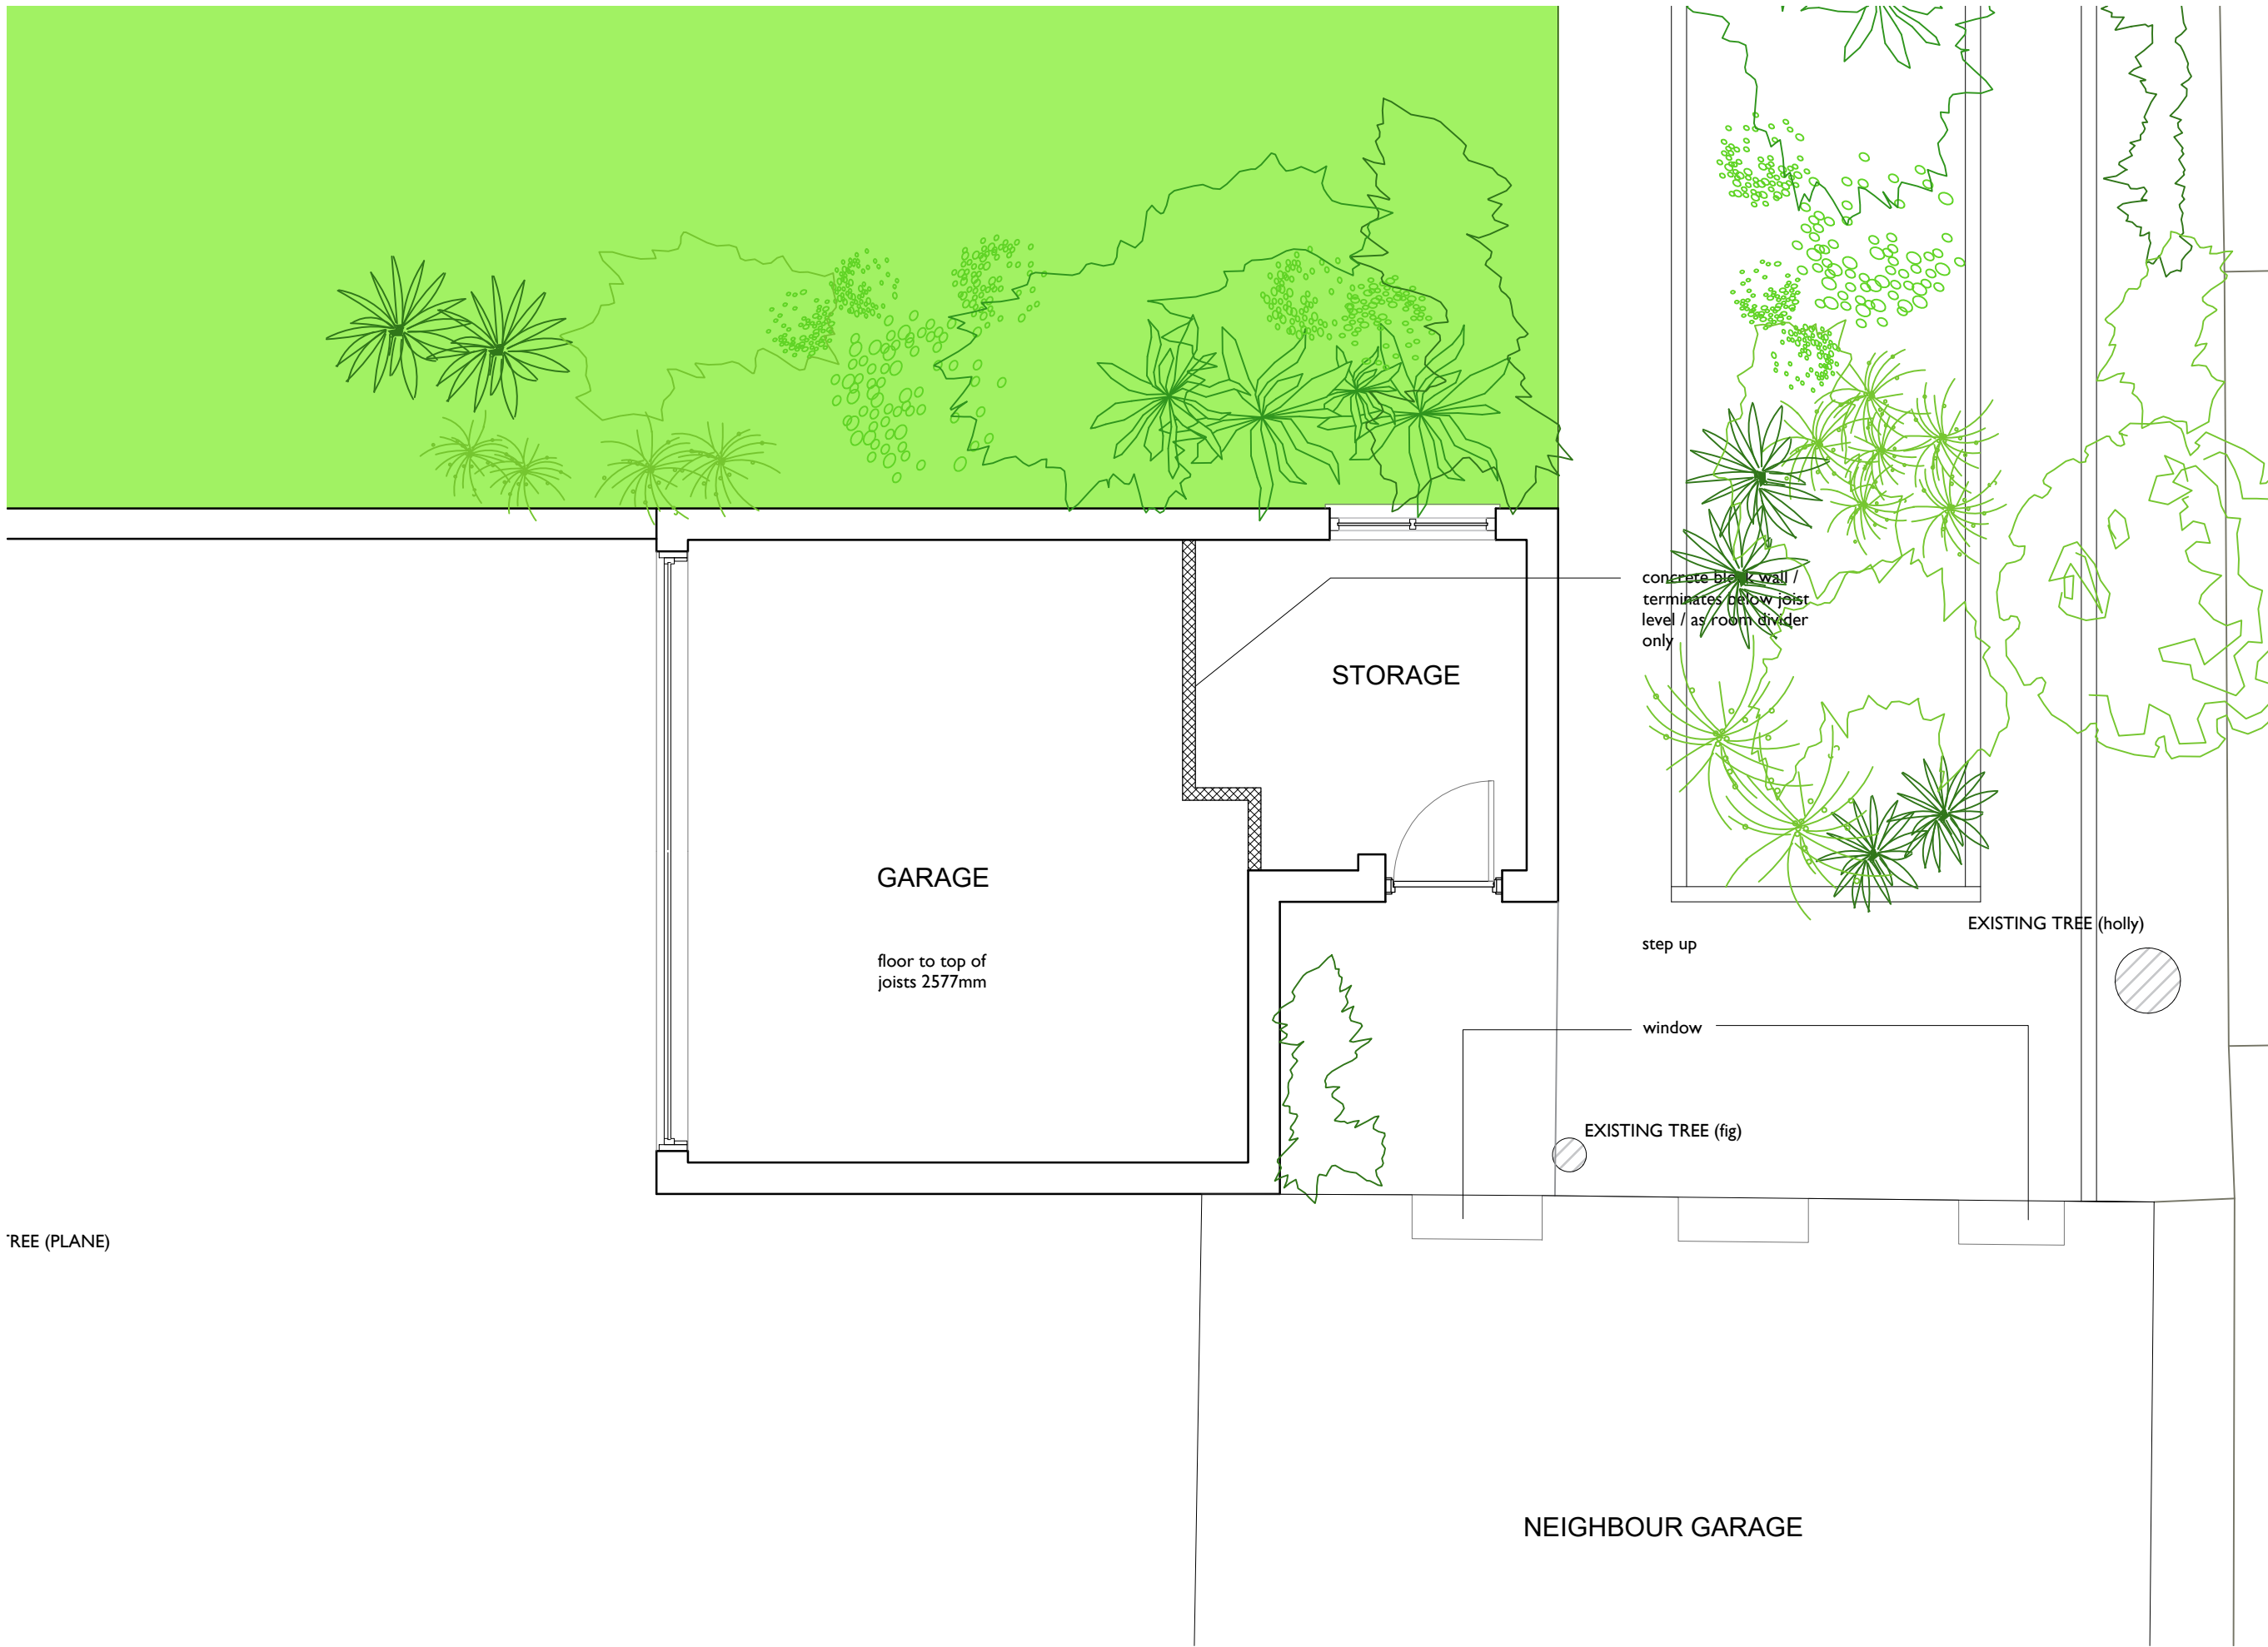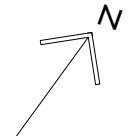

TREE (PLANE)

EXISTING GROUND FLOOR PLAN (GARAGE) - 1:50@A3



<b>Martin Evans Architects</b> 49 Stoneleigh Terrace London N19 5TZ tel 020 7729 2474	
<b>JOB</b> Grove Terrace Mews 1 London NW5 1TJ	
<b>TITLE</b> EXISTING GROUND FLOOR PLAN (GARAGE)	
<b>DATE</b>	01.10.2021
<b>SCALE</b>	1:50 @ A3
<b>DRAWN</b>	A.L.
<b>DRAWING NO.</b> GRO_PL_EX_02	