

31/44
Architects

6 Osborn Street
London
E1 6TD
United Kingdom
+44 (0)20 3735 7820

London@
3144architects.com

Client
No. 5 The Grove

Project
The Grove

Date
19/08/2021

Drawing name
Existing Location Plan

Drawing number

44/2022/PL 0001

Status

Drawn Checked
FG SD

Scale / Format
1:500 / A3


Rev. Date	Description	Drawn / Checked

© 31/44 Architects



Do not scale from this drawing.
All dimensions to be verified on site.
This drawing is to be read in conjunction with all consultants information.
Any discrepancies to be reported immediately to the Architect.

Drawing may be scaled for planning purposes.

No.5 The Grove Lower Garden

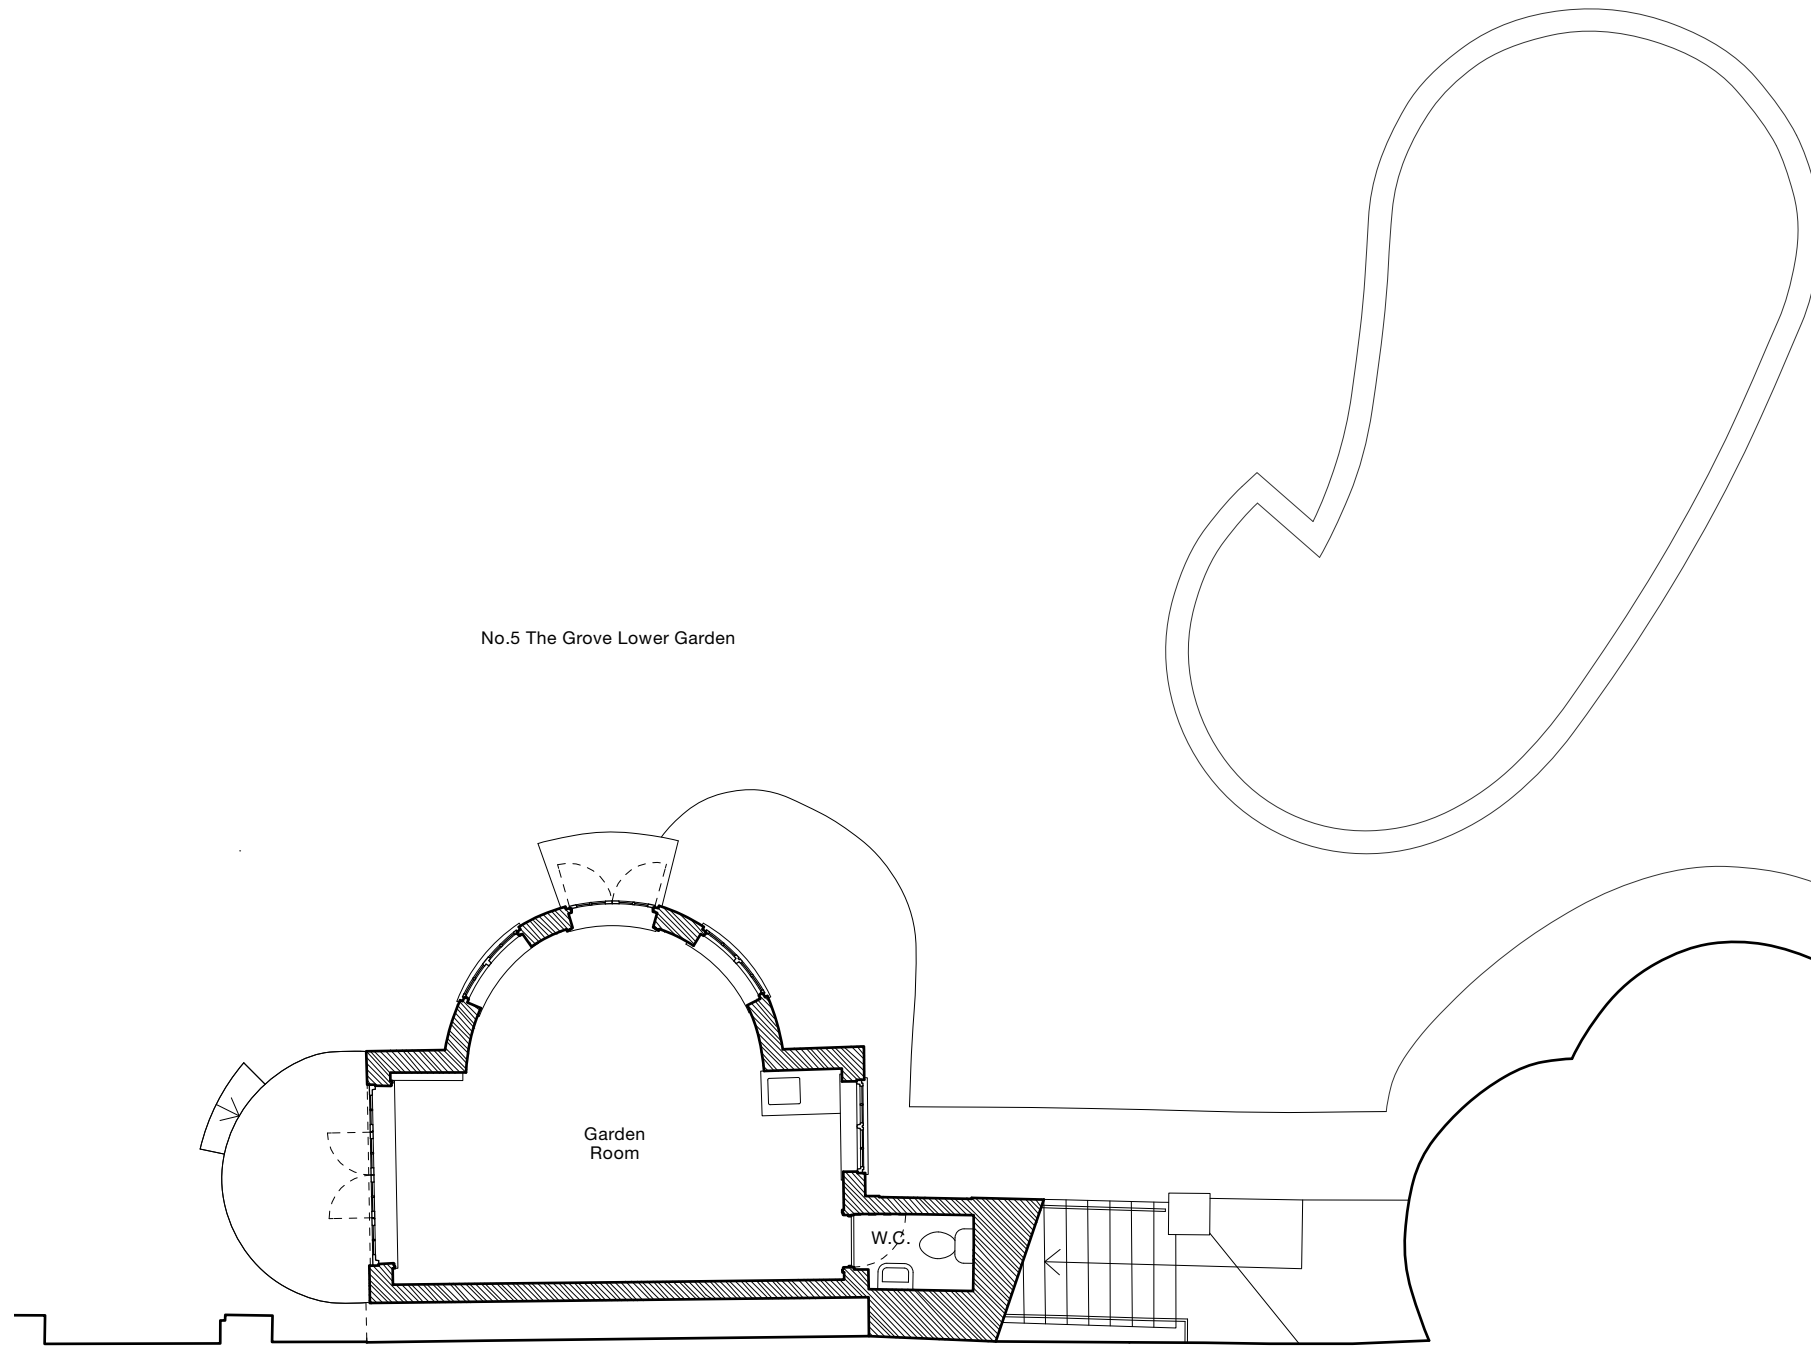

Existing and proposed landscaping and trees have been omitted from the drawings. Please refer to TSS drawings for existing and proposed landscaping and trees.

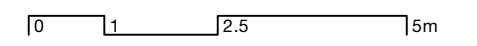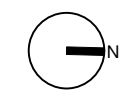

31/44
Architects

6 Osborn Street
London
E1 6TD
United Kingdom
+44 (0)20 3735 7820
London@
3144architects.com

Client
No. 5 The Grove

Project
The Grove

Status

Date
19/08/2021

Drawn Checked
FG SD

Drawing name
Existing Summer House Ground Floor Plan

Scale / Format
1:100 / A3


Drawing number

44/2022/PL 0002


Rev.	Date	Description	Drawn / Checked

© 31/44 Architects

Do not scale from this drawing.
All dimensions to be verified on site.
This drawing is to be read in conjunction with all consultants information.
Any discrepancies to be reported immediately to the Architect.
Drawing may be scaled for planning purposes.

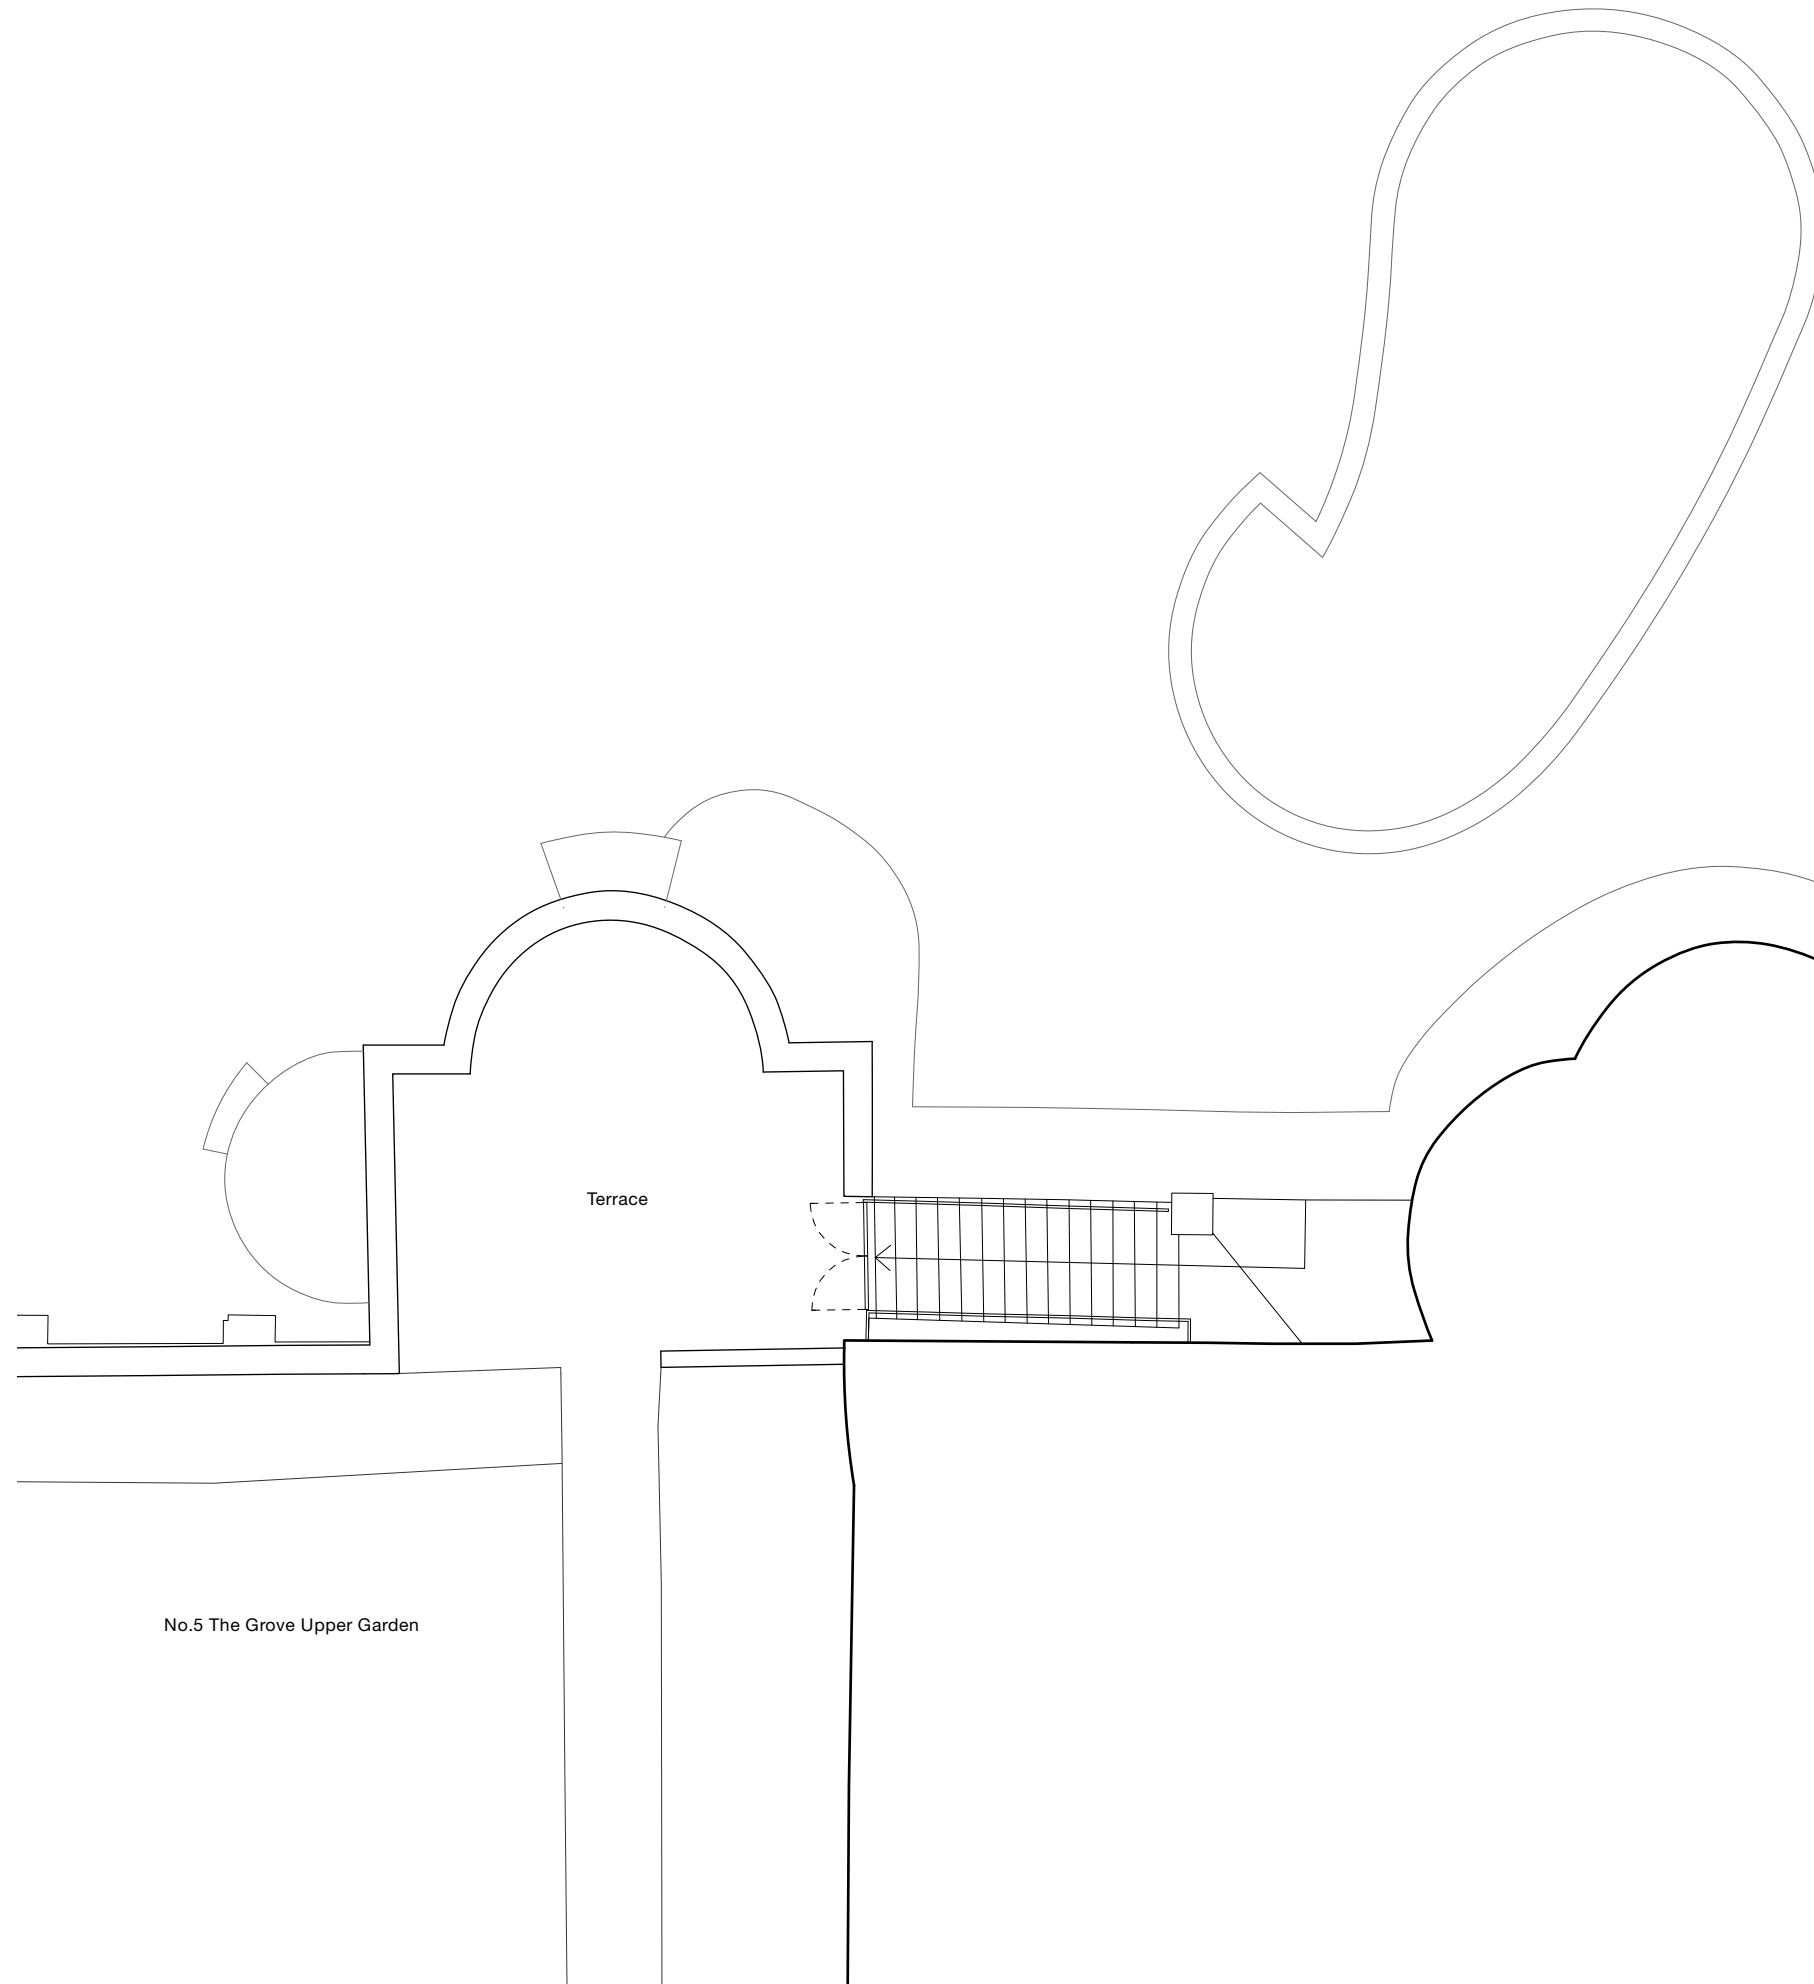

Existing and proposed landscaping and trees have been omitted from the drawings. Please refer to TSS drawings for existing and proposed landscaping and trees.

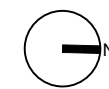

0 1 2.5 5m

31/44
Architects

6 Osborn Street
London
E1 6TD
United Kingdom
+44 (0)20 3735 7820
London@
3144architects.com

Client
No. 5 The Grove

Project
The Grove

Date
19/08/2021

Drawing name
Existing Summer House Terrace Plan

Status

Drawn Checked
FG SD

Scale / Format
1:100 / A3

Drawing number



44/2022/PL 0003

Rev.	Date	Description	Drawn / Checked


© 31/44 Architects

Do not scale from this drawing.
All dimensions to be verified on site.
This drawing is to be read in conjunction with all consultants information.
Any discrepancies to be reported immediately to the Architect.

Drawing may be scaled for planning purposes.

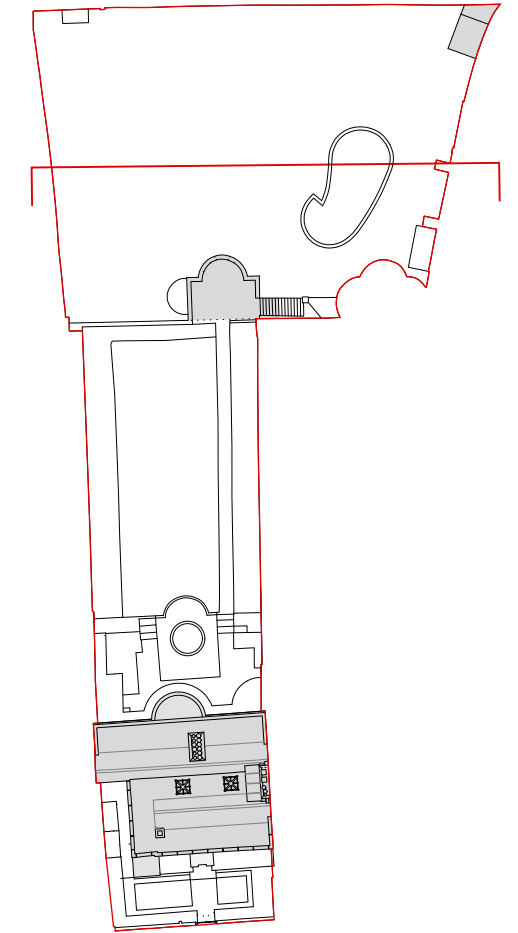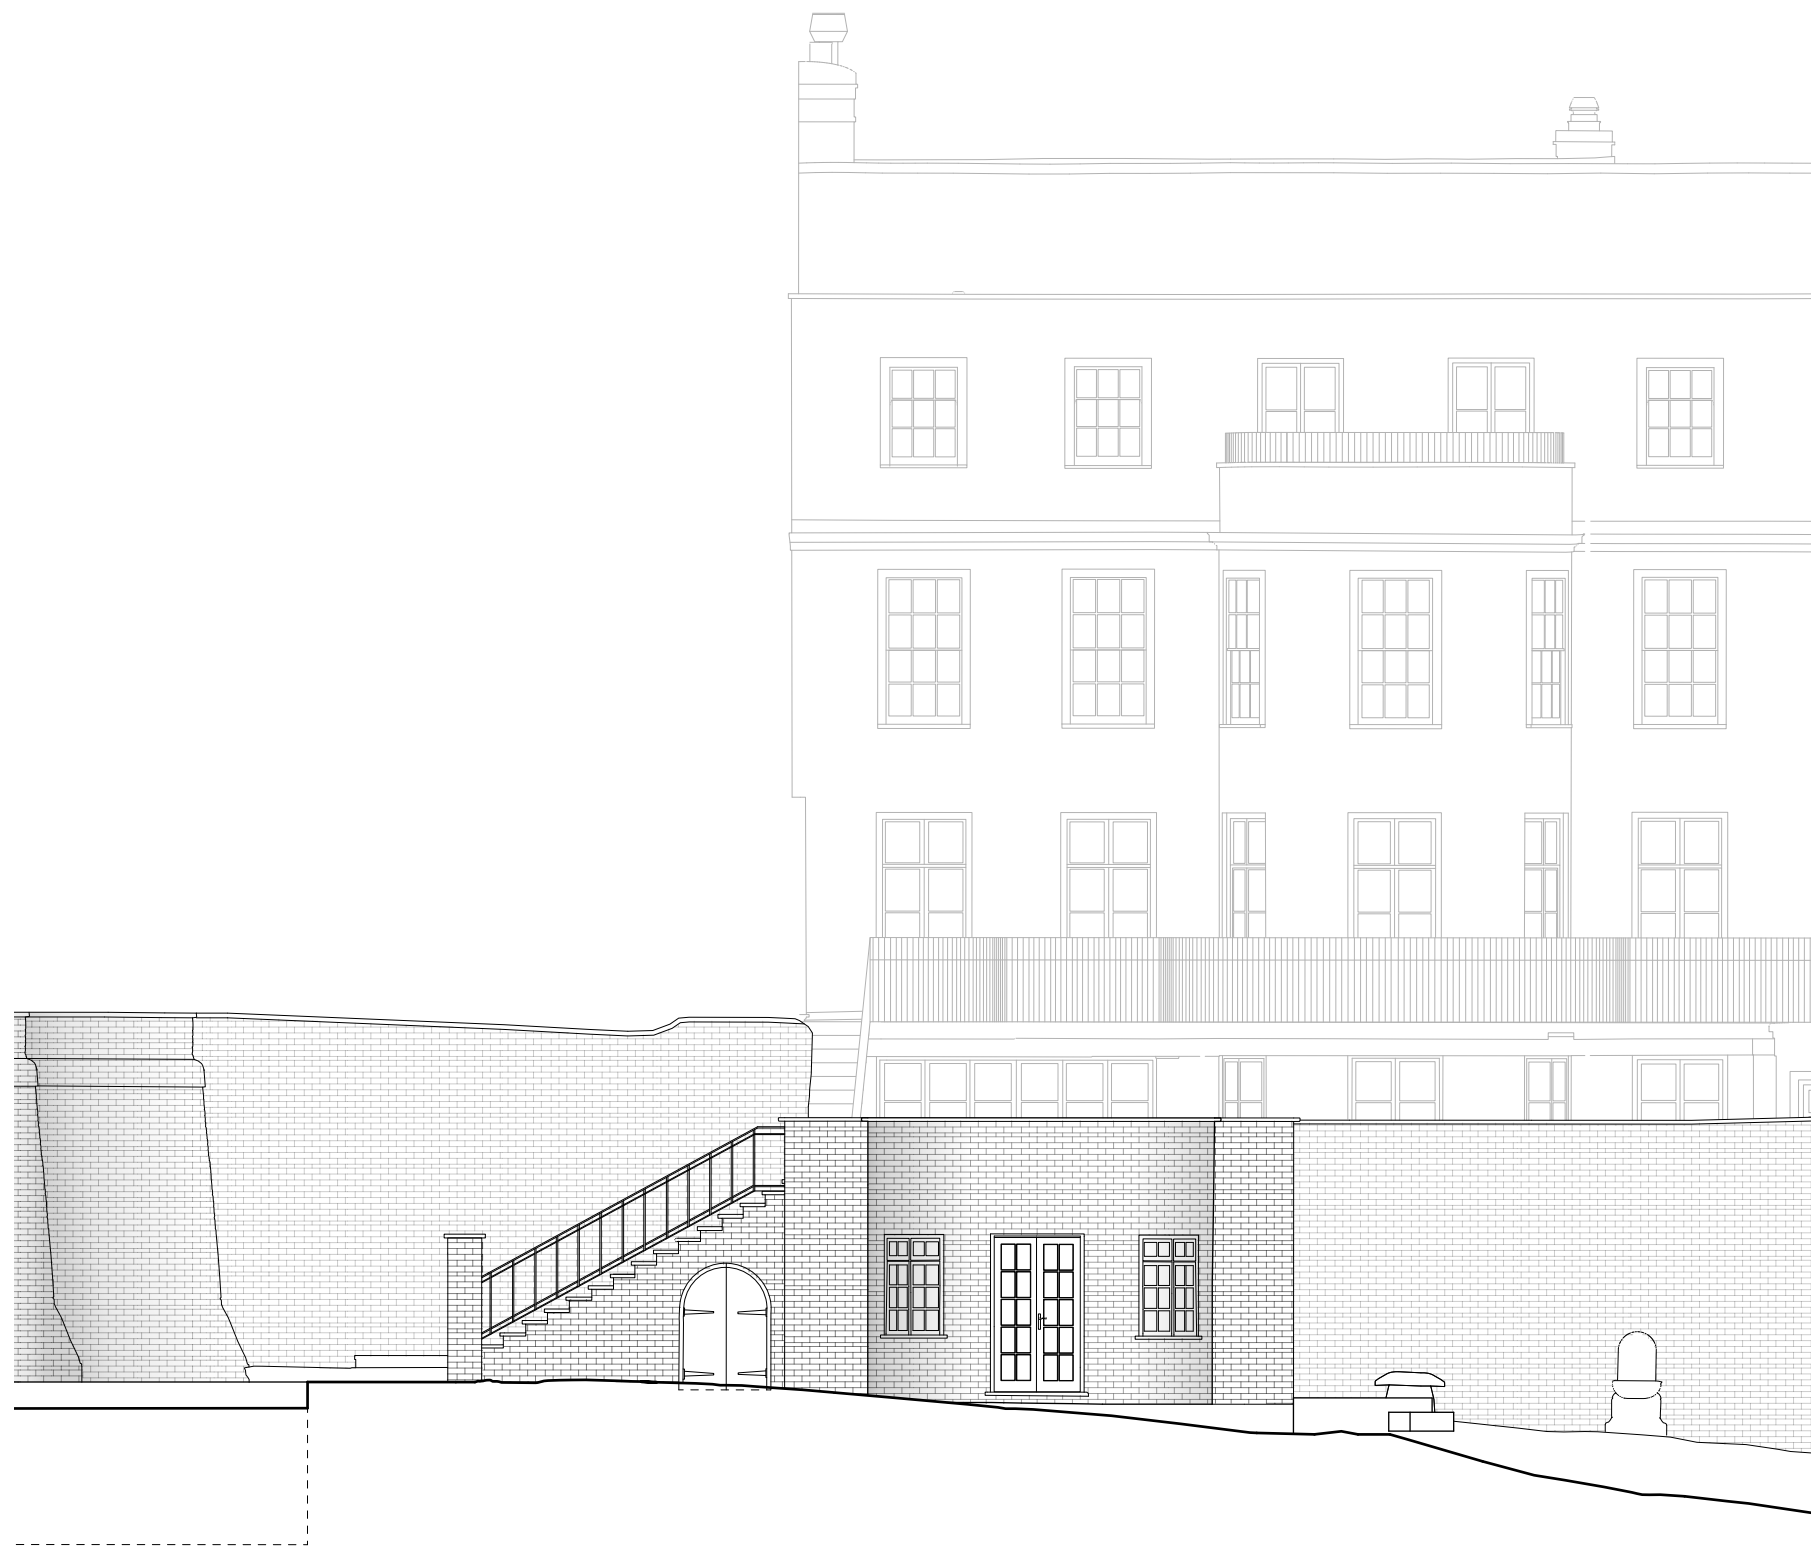

Existing and proposed landscaping and trees have been omitted from the drawings. Please refer to TSS drawings for existing and proposed landscaping and trees.

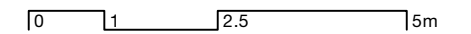

31/44
Architects

6 Osborn Street
London
E1 6TD
United Kingdom
+44 (0)20 3735 7820
London@
3144architects.com

Client
No. 5 The Grove

Project
The Grove

Date
19/08/2021

Drawing name
Existing Summer House West Elevation

Status

Drawn Checked
FG SD

Scale / Format
1:100 / A3



Drawing number

44/2022/PL 0004


Rev.	Date	Description	Drawn / Checked

© 31/44 Architects

Do not scale from this drawing.
All dimensions to be verified on site.
This drawing is to be read in conjunction with all consultants information.
Any discrepancies to be reported immediately to the Architect.
Drawing may be scaled for planning purposes.

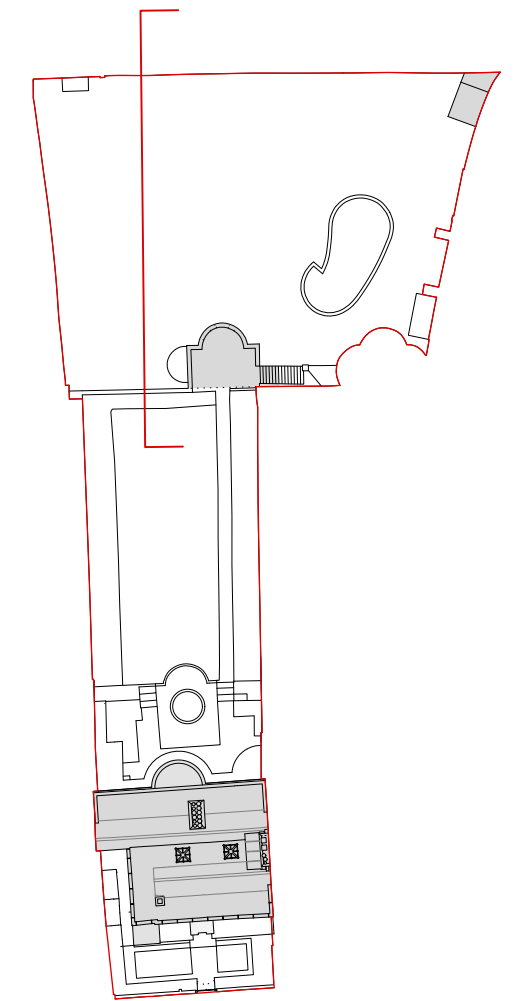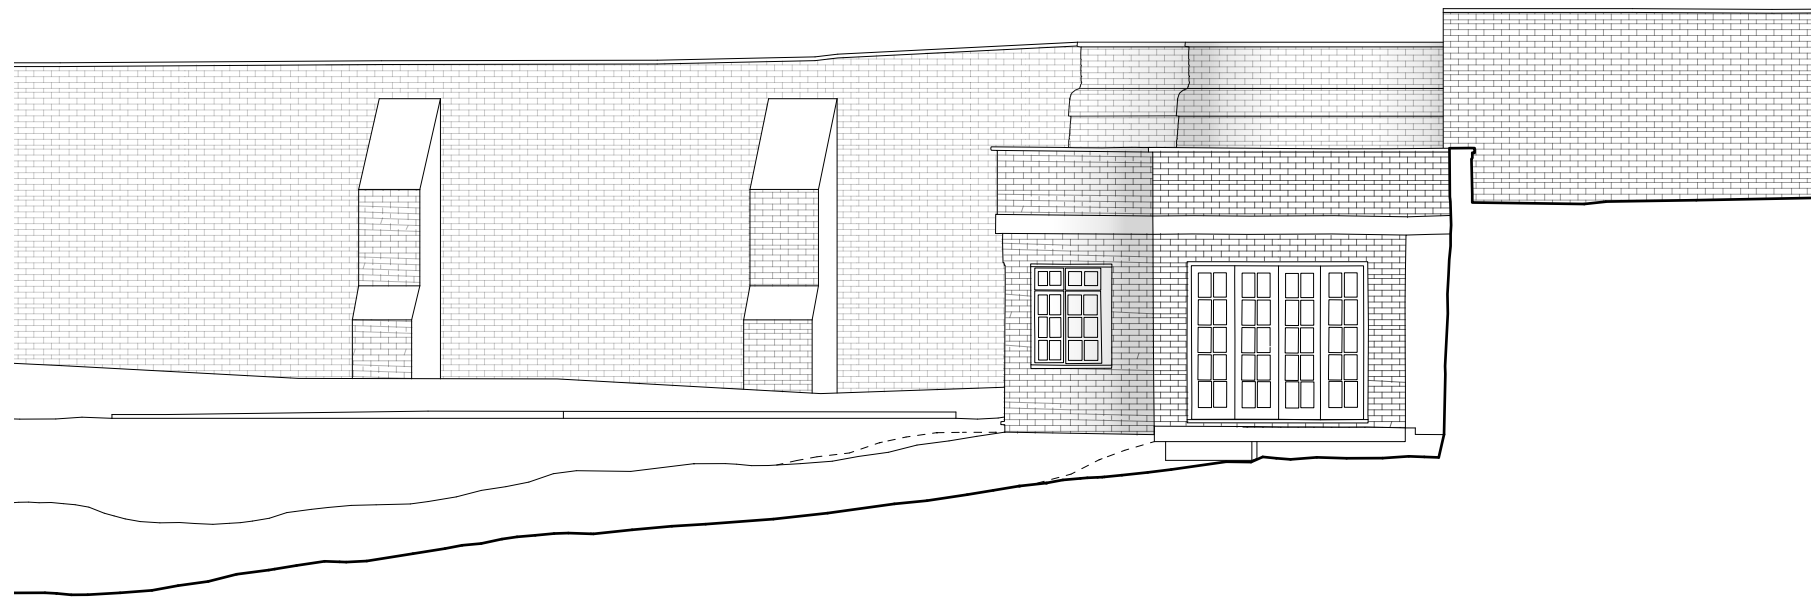

Existing and proposed landscaping and trees have been omitted from the drawings. Please refer to TSS drawings for existing and proposed landscaping and trees.

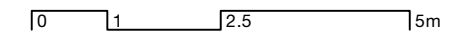

**31/44
Architects**

6 Osborn Street
London
E1 6TD
United Kingdom
+44 (0)20 3735 7820
London@
3144architects.com

Client
No. 5 The Grove

Project
The Grove

Date
19/08/2021

Drawing name
Existing Summer House South
Elevation

Drawing number

44/2022/PL 0005

Status



Drawn Checked
FG SD

Scale / Format
1:100 / A3


Rev.	Date	Description	Drawn / Checked

© 31/44 Architects

Do not scale from this drawing.
All dimensions to be verified on site.
This drawing is to be read in conjunction with all consultants information.
Any discrepancies to be reported immediately to the Architect.
Drawing may be scaled for planning purposes.

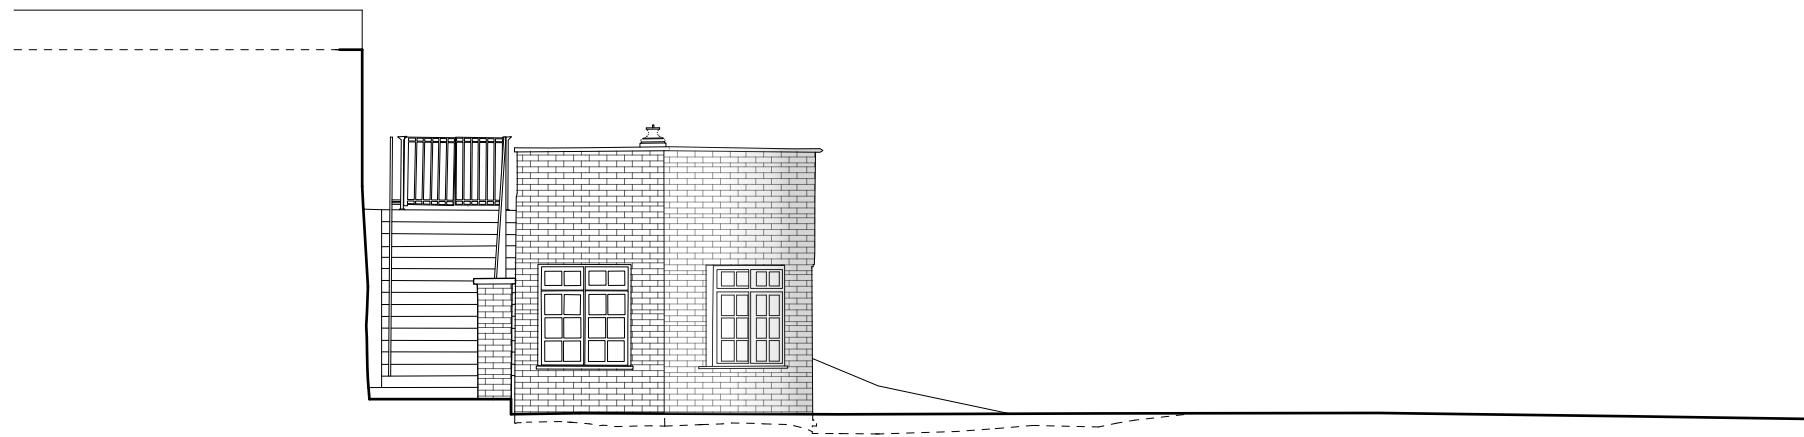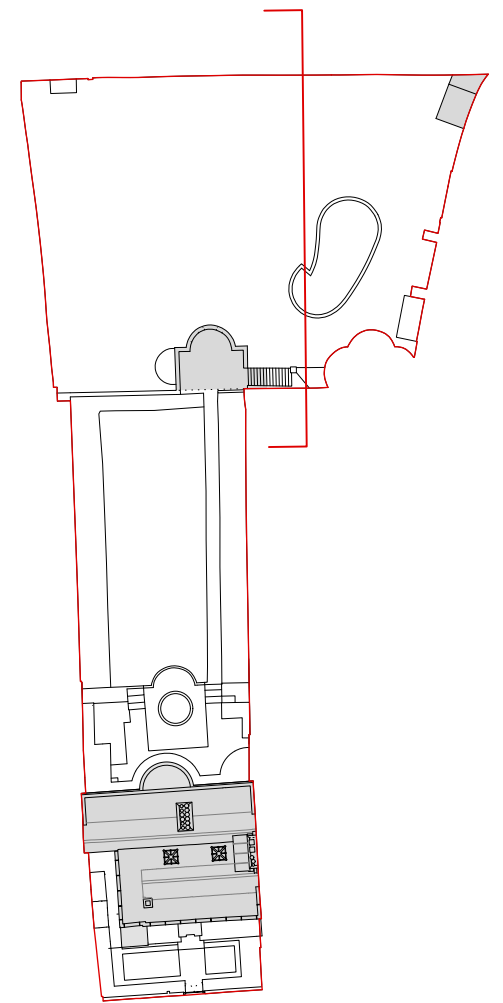

Existing and proposed landscaping and trees have been omitted from the drawings. Please refer to TSS drawings for existing and proposed landscaping and trees.

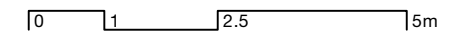

31/44
Architects

6 Osborn Street
London
E1 6TD
United Kingdom
+44 (0)20 3735 7820
London@
3144architects.com

Client
No. 5 The Grove

Project
The Grove

Date
19/08/2021

Drawing name
Existing Summer House North
Elevation

Drawing number
44/2022/PL 0006



Status
Drawn Checked
FG SD

Scale / Format
1:100 / A3


Rev. Date	Description	Drawn / Checked

© 31/44 Architects

Do not scale from this drawing.
All dimensions to be verified on site.
This drawing is to be read in conjunction with all consultants information.
Any discrepancies to be reported immediately to the Architect.
Drawing may be scaled for planning purposes.

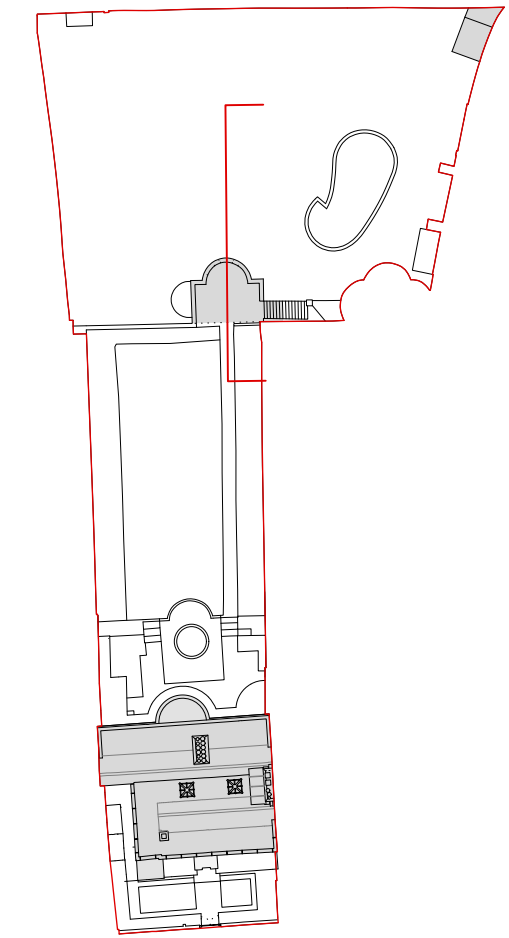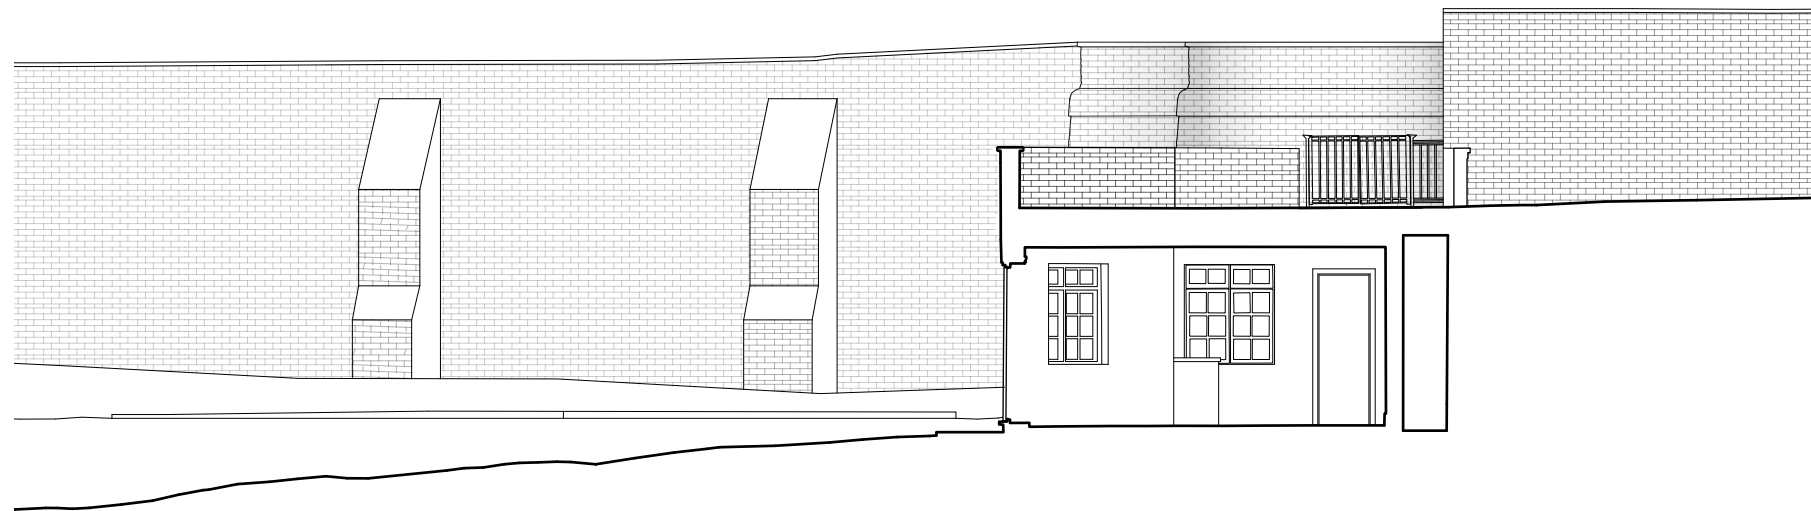

Existing and proposed landscaping and trees have been omitted from the drawings. Please refer to TSS drawings for existing and proposed landscaping and trees.

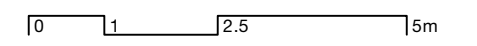

31/44
Architects

6 Osborn Street
London
E1 6TD
United Kingdom
+44 (0)20 3735 7820
London@
3144architects.com

Client
No. 5 The Grove

Project
The Grove

Date
19/08/2021

Drawing name
Existing Summer House Section

Status

Drawn Checked
FG SD

Scale / Format
1:100 / A3


Drawing number
44/2022/PL 0007

Rev.	Date	Description	Drawn / Checked


© 31/44 Architects

Do not scale from this drawing.
All dimensions to be verified on site.
This drawing is to be read in conjunction with all consultants information.
Any discrepancies to be reported immediately to the Architect.

Drawing may be scaled for planning purposes.

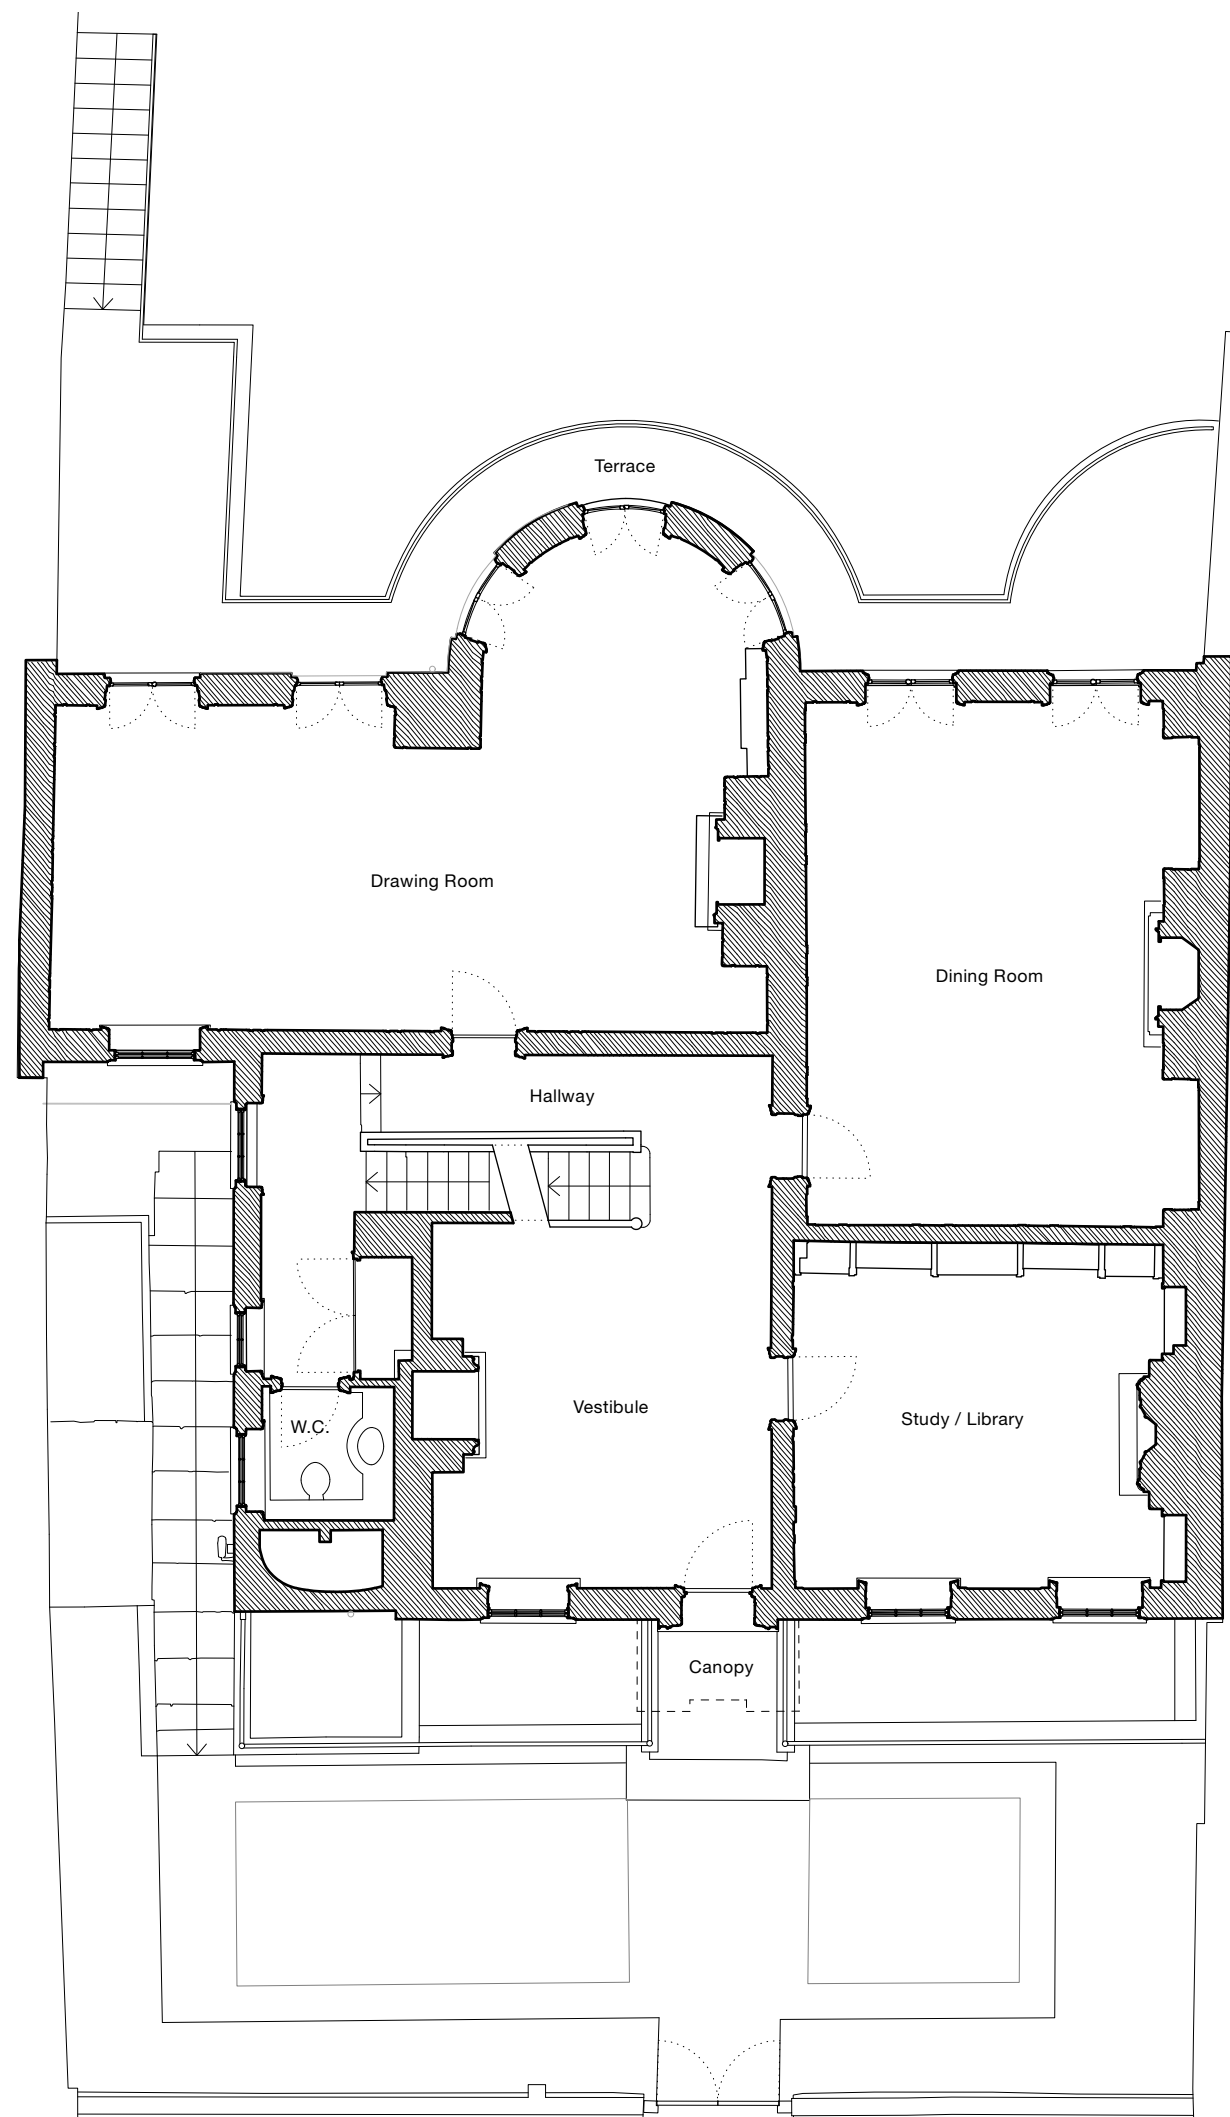

Existing and proposed landscaping and trees have been omitted from the drawings. Please refer to TSS drawings for existing and proposed landscaping and trees.

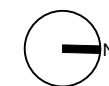

0 1 2.5 5m

31/44
Architects

6 Osborn Street
London
E1 6TD
United Kingdom
+44 (0)20 3735 7820
London@
3144architects.com

Client
No. 5 The Grove

Project
The Grove

Date
19/08/2021

Drawing name
Existing Main House Upper Ground
Floor Plan

Drawing number

44/2022/PL 0008

Status

Drawn Checked
FG SD

Scale / Format
1:100 / A3

Rev. Date	Description	Drawn / Checked


© 31/44 Architects

Do not scale from this drawing.
All dimensions to be verified on site.
This drawing is to be read in conjunction with all consultants information.
Any discrepancies to be reported immediately to the Architect.

Drawing may be scaled for planning purposes.



Existing and proposed landscaping and trees have been omitted from the drawings. Please refer to TSS drawings for existing and proposed landscaping and trees.

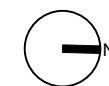

0 1 2.5 5m

31/44
Architects

6 Osborn Street
London
E1 6TD
United Kingdom
+44 (0)20 3735 7820
London@
3144architects.com

Client
No. 5 The Grove

Project
The Grove

Date
19/08/2021

Drawing name
Existing Main House Second Floor
Plan

Drawing number

44/2022/PL 0009

Status

Drawn Checked
FG SD


Scale / Format
1:100 / A3

Rev. Date	Description	Drawn / Checked


© 31/44 Architects

Do not scale from this drawing.
All dimensions to be verified on site.
This drawing is to be read in conjunction with all consultants information.
Any discrepancies to be reported immediately to the Architect.

Drawing may be scaled for planning purposes.

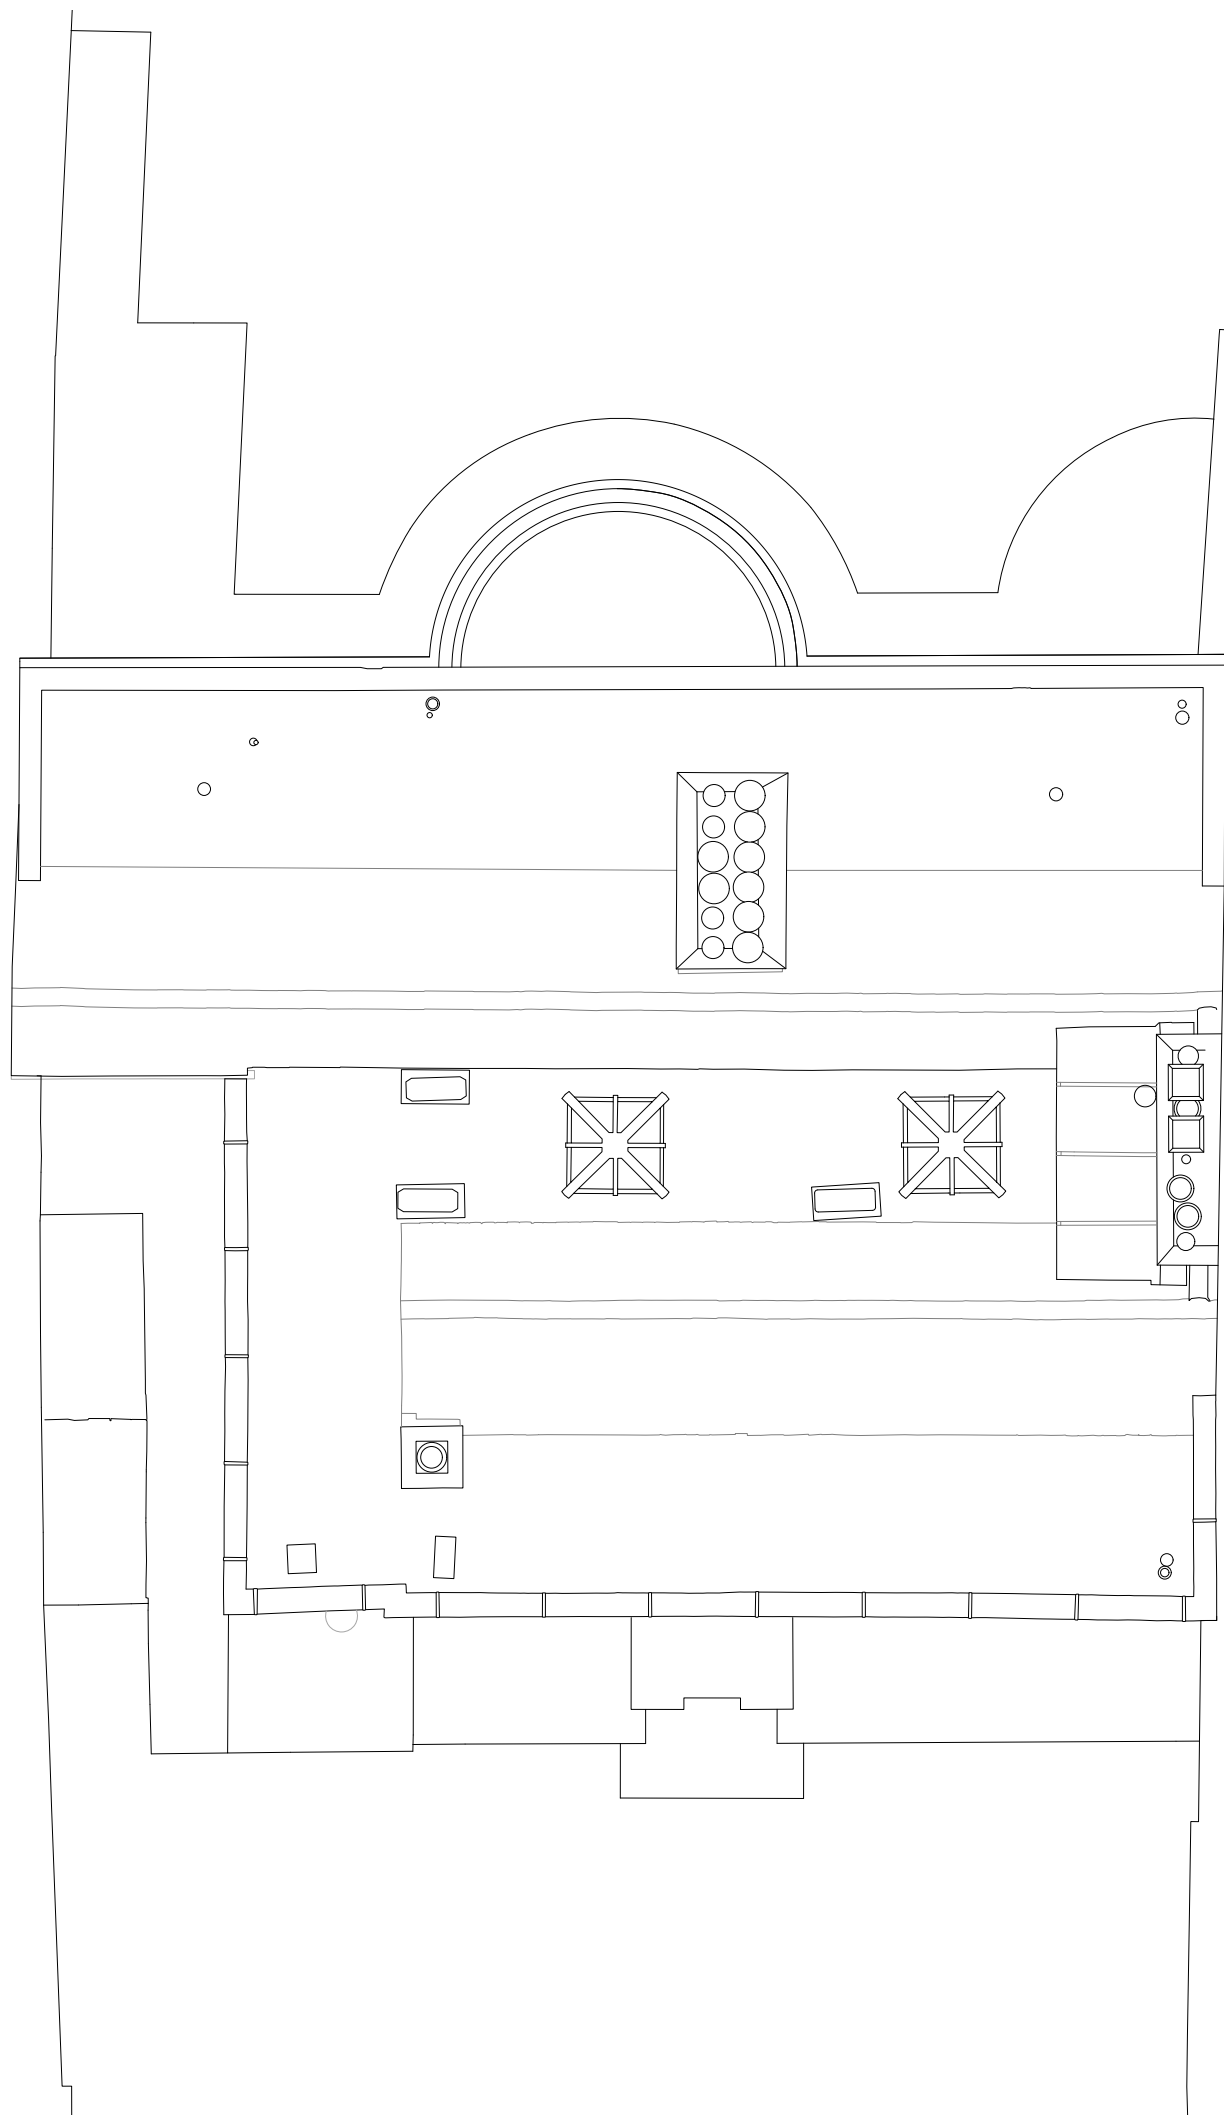

Existing and proposed landscaping and trees have been omitted from the drawings. Please refer to TSS drawings for existing and proposed landscaping and trees.

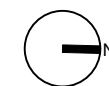

0 1 2.5 5m

31/44
Architects

6 Osborn Street
London
E1 6TD
United Kingdom
+44 (0)20 3735 7820
London@
3144architects.com

Client
No. 5 The Grove

Project
The Grove

Date
19/08/2021

Drawing name
Existing Main House Roof Plan

Status

Drawn Checked
FG SD

Scale / Format
1:100 / A3

Drawing number


44/2022/PL 0010

Rev. Date	Description	Drawn / Checked


© 31/44 Architects

Do not scale from this drawing.
All dimensions to be verified on site.
This drawing is to be read in conjunction with all consultants information.
Any discrepancies to be reported immediately to the Architect.

Drawing may be scaled for planning purposes.

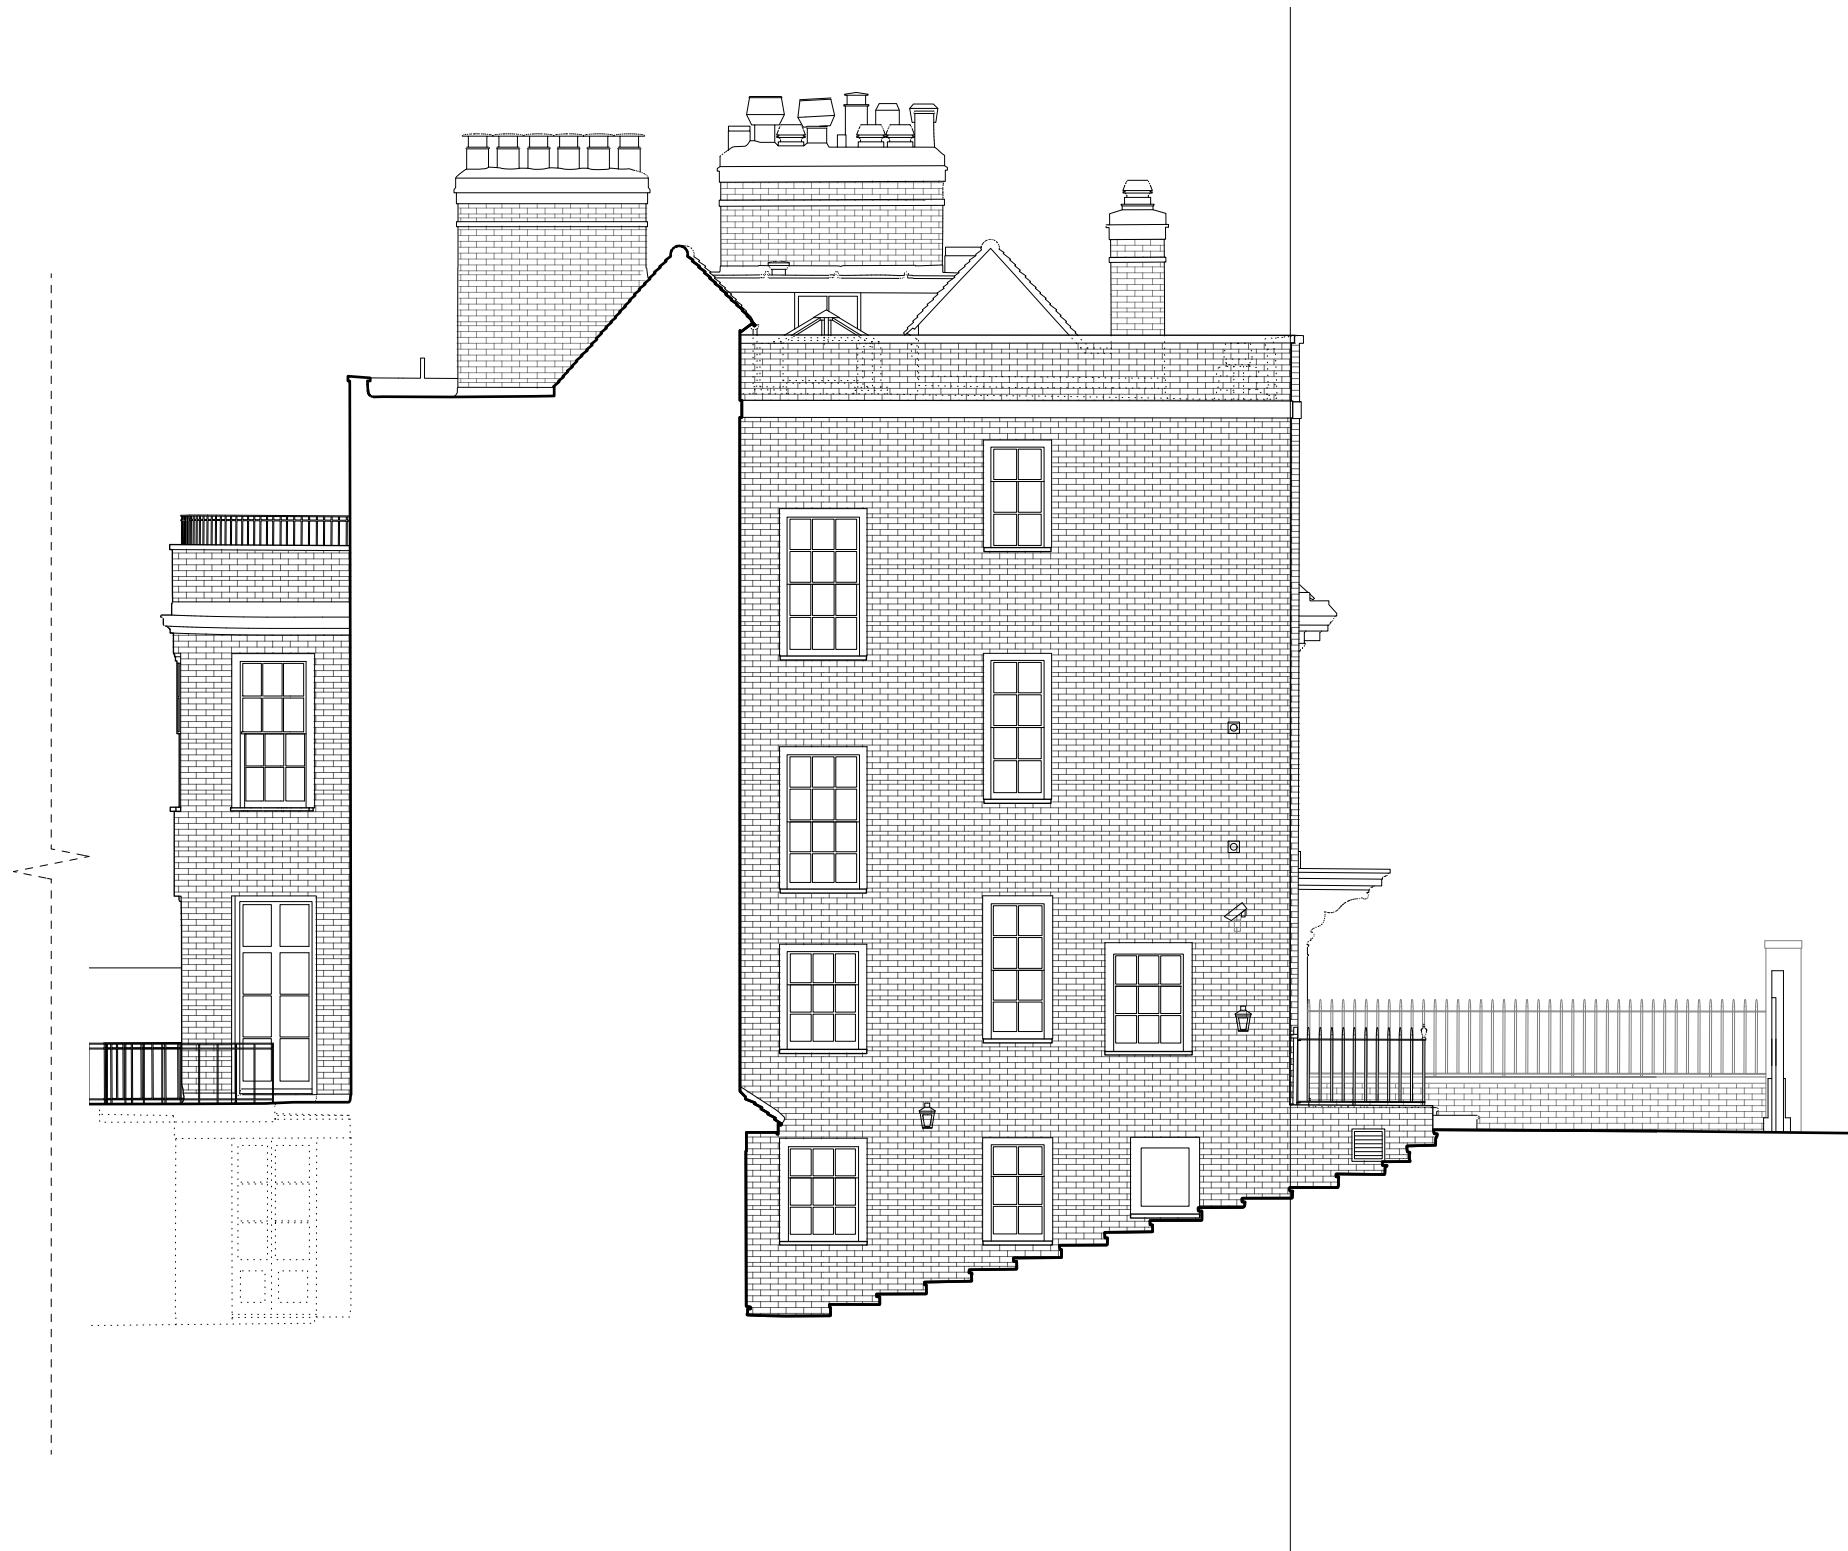

Existing and proposed landscaping and trees have been omitted from the drawings. Please refer to TSS drawings for existing and proposed landscaping and trees.

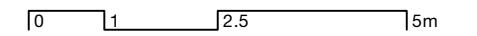

31/44
Architects

6 Osborn Street
London
E1 6TD
United Kingdom
+44 (0)20 3735 7820
London@
3144architects.com

Client
No. 5 The Grove

Project
The Grove

Date
19/08/2021

Drawing name
Existing Main House Side Elevation
(South)

Drawing number

44/2022/PL 0011

Status

Drawn Checked
FG SD

Scale / Format
1:100 / A3

Rev. Date	Description	Drawn / Checked

© 31/44 Architects

Do not scale from this drawing.
All dimensions to be verified on site.
This drawing is to be read in conjunction with all consultants information.
Any discrepancies to be reported immediately to the Architect.

Drawing may be scaled for planning purposes.



Existing and proposed landscaping and trees have been omitted from the drawings. Please refer to TSS drawings for existing and proposed landscaping and trees.

0 1 2.5 5m

31/44
Architects

6 Osborn Street
London
E1 6TD
United Kingdom
+44 (0)20 3735 7820
London@
3144architects.com

Client
No. 5 The Grove

Project
The Grove

Date
19/08/2021

Drawing name
Existing Main House Rear Elevation
(West)

Drawing number

44/2022/PL 0012

Status

Drawn Checked
FG SD


Scale / Format
1:100 / A3

Rev. Date	Description	Drawn / Checked


© 31/44 Architects

Do not scale from this drawing.
All dimensions to be verified on site.
This drawing is to be read in conjunction with all consultants information.
Any discrepancies to be reported immediately to the Architect.

Drawing may be scaled for planning purposes.

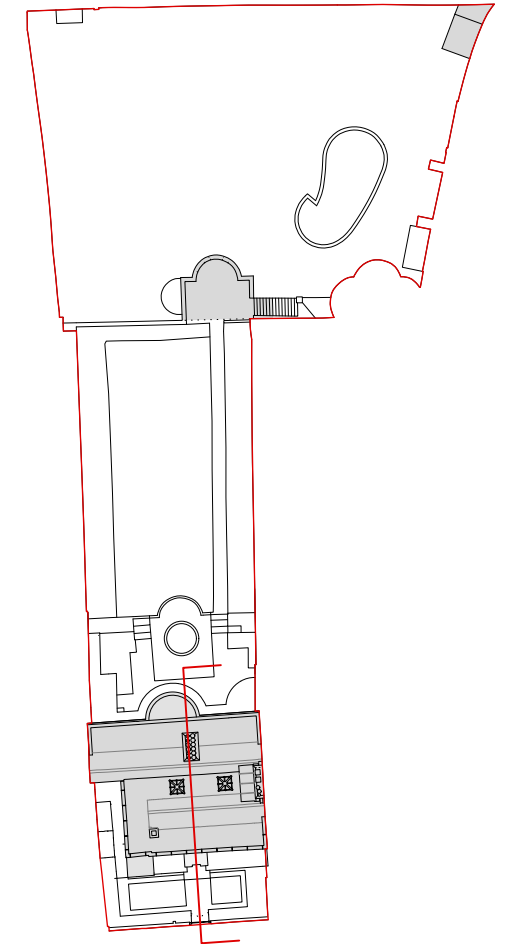

Existing and proposed landscaping and trees have been omitted from the drawings. Please refer to TSS drawings for existing and proposed landscaping and trees.

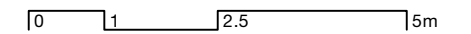

31/44
Architects

6 Osborn Street
London
E1 6TD
United Kingdom
+44 (0)20 3735 7820
London@
3144architects.com

Client
No. 5 The Grove

Project
The Grove

Date
19/08/2021

Drawing name
Existing Main House Section AA

Status

Drawn Checked
FG SD

Scale / Format
1:100 / A3

Drawing number

44/2022/PL 0013

Rev. Date	Description	Drawn / Checked

© 31/44 Architects

Do not scale from this drawing.
All dimensions to be verified on site.
This drawing is to be read in conjunction with all consultants information.
Any discrepancies to be reported immediately to the Architect.

Drawing may be scaled for planning purposes.