

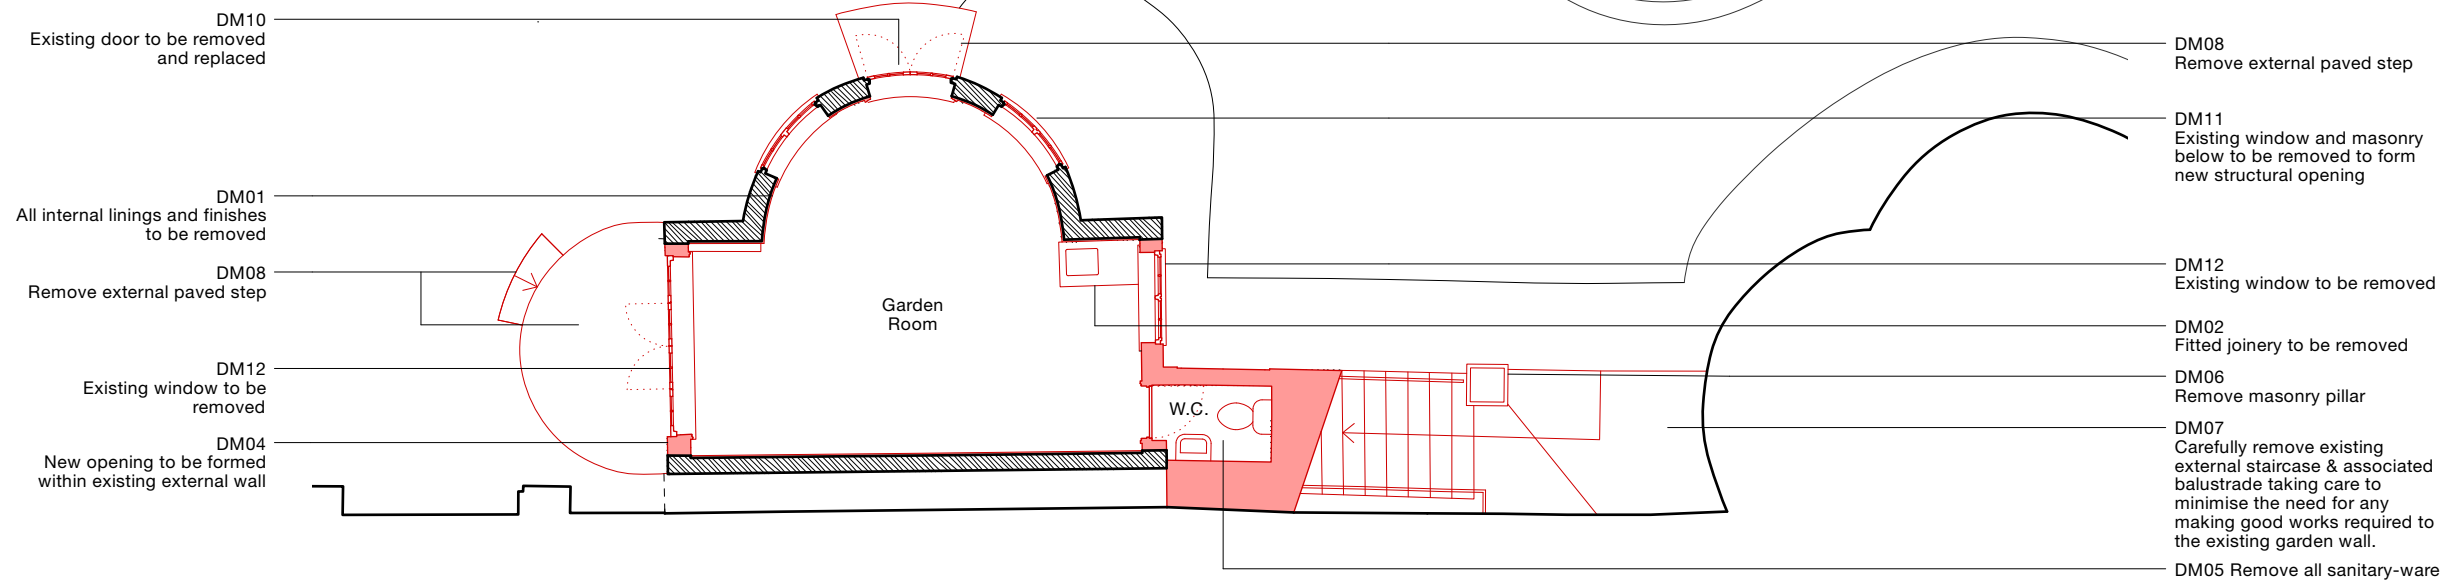


No.5 The Grove Lower Garden

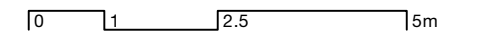

Existing and proposed landscaping and trees have been omitted from the drawings. Please refer to TSS drawings for existing and proposed landscaping and trees.

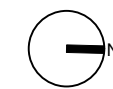

31/44
Architects

6 Osborn Street
London
E1 6TD
United Kingdom
+44 (0)20 3735 7820
London@
3144architects.com

Client
No. 5 The Grove

Project
The Grove

Date
19/08/2021

Drawing name
Demolition Summer House Ground
Floor Plan

Drawing number

44/2022/PL 1002

Status


Drawn Checked
FG SD

Scale / Format
1:100 / A3



Rev.	Date	Description	Drawn / Checked

© 31/44 Architects

Do not scale from this drawing.
All dimensions to be verified on site.
This drawing is to be read in conjunction with all consultants information.
Any discrepancies to be reported immediately to the Architect.
Drawing may be scaled for planning purposes.

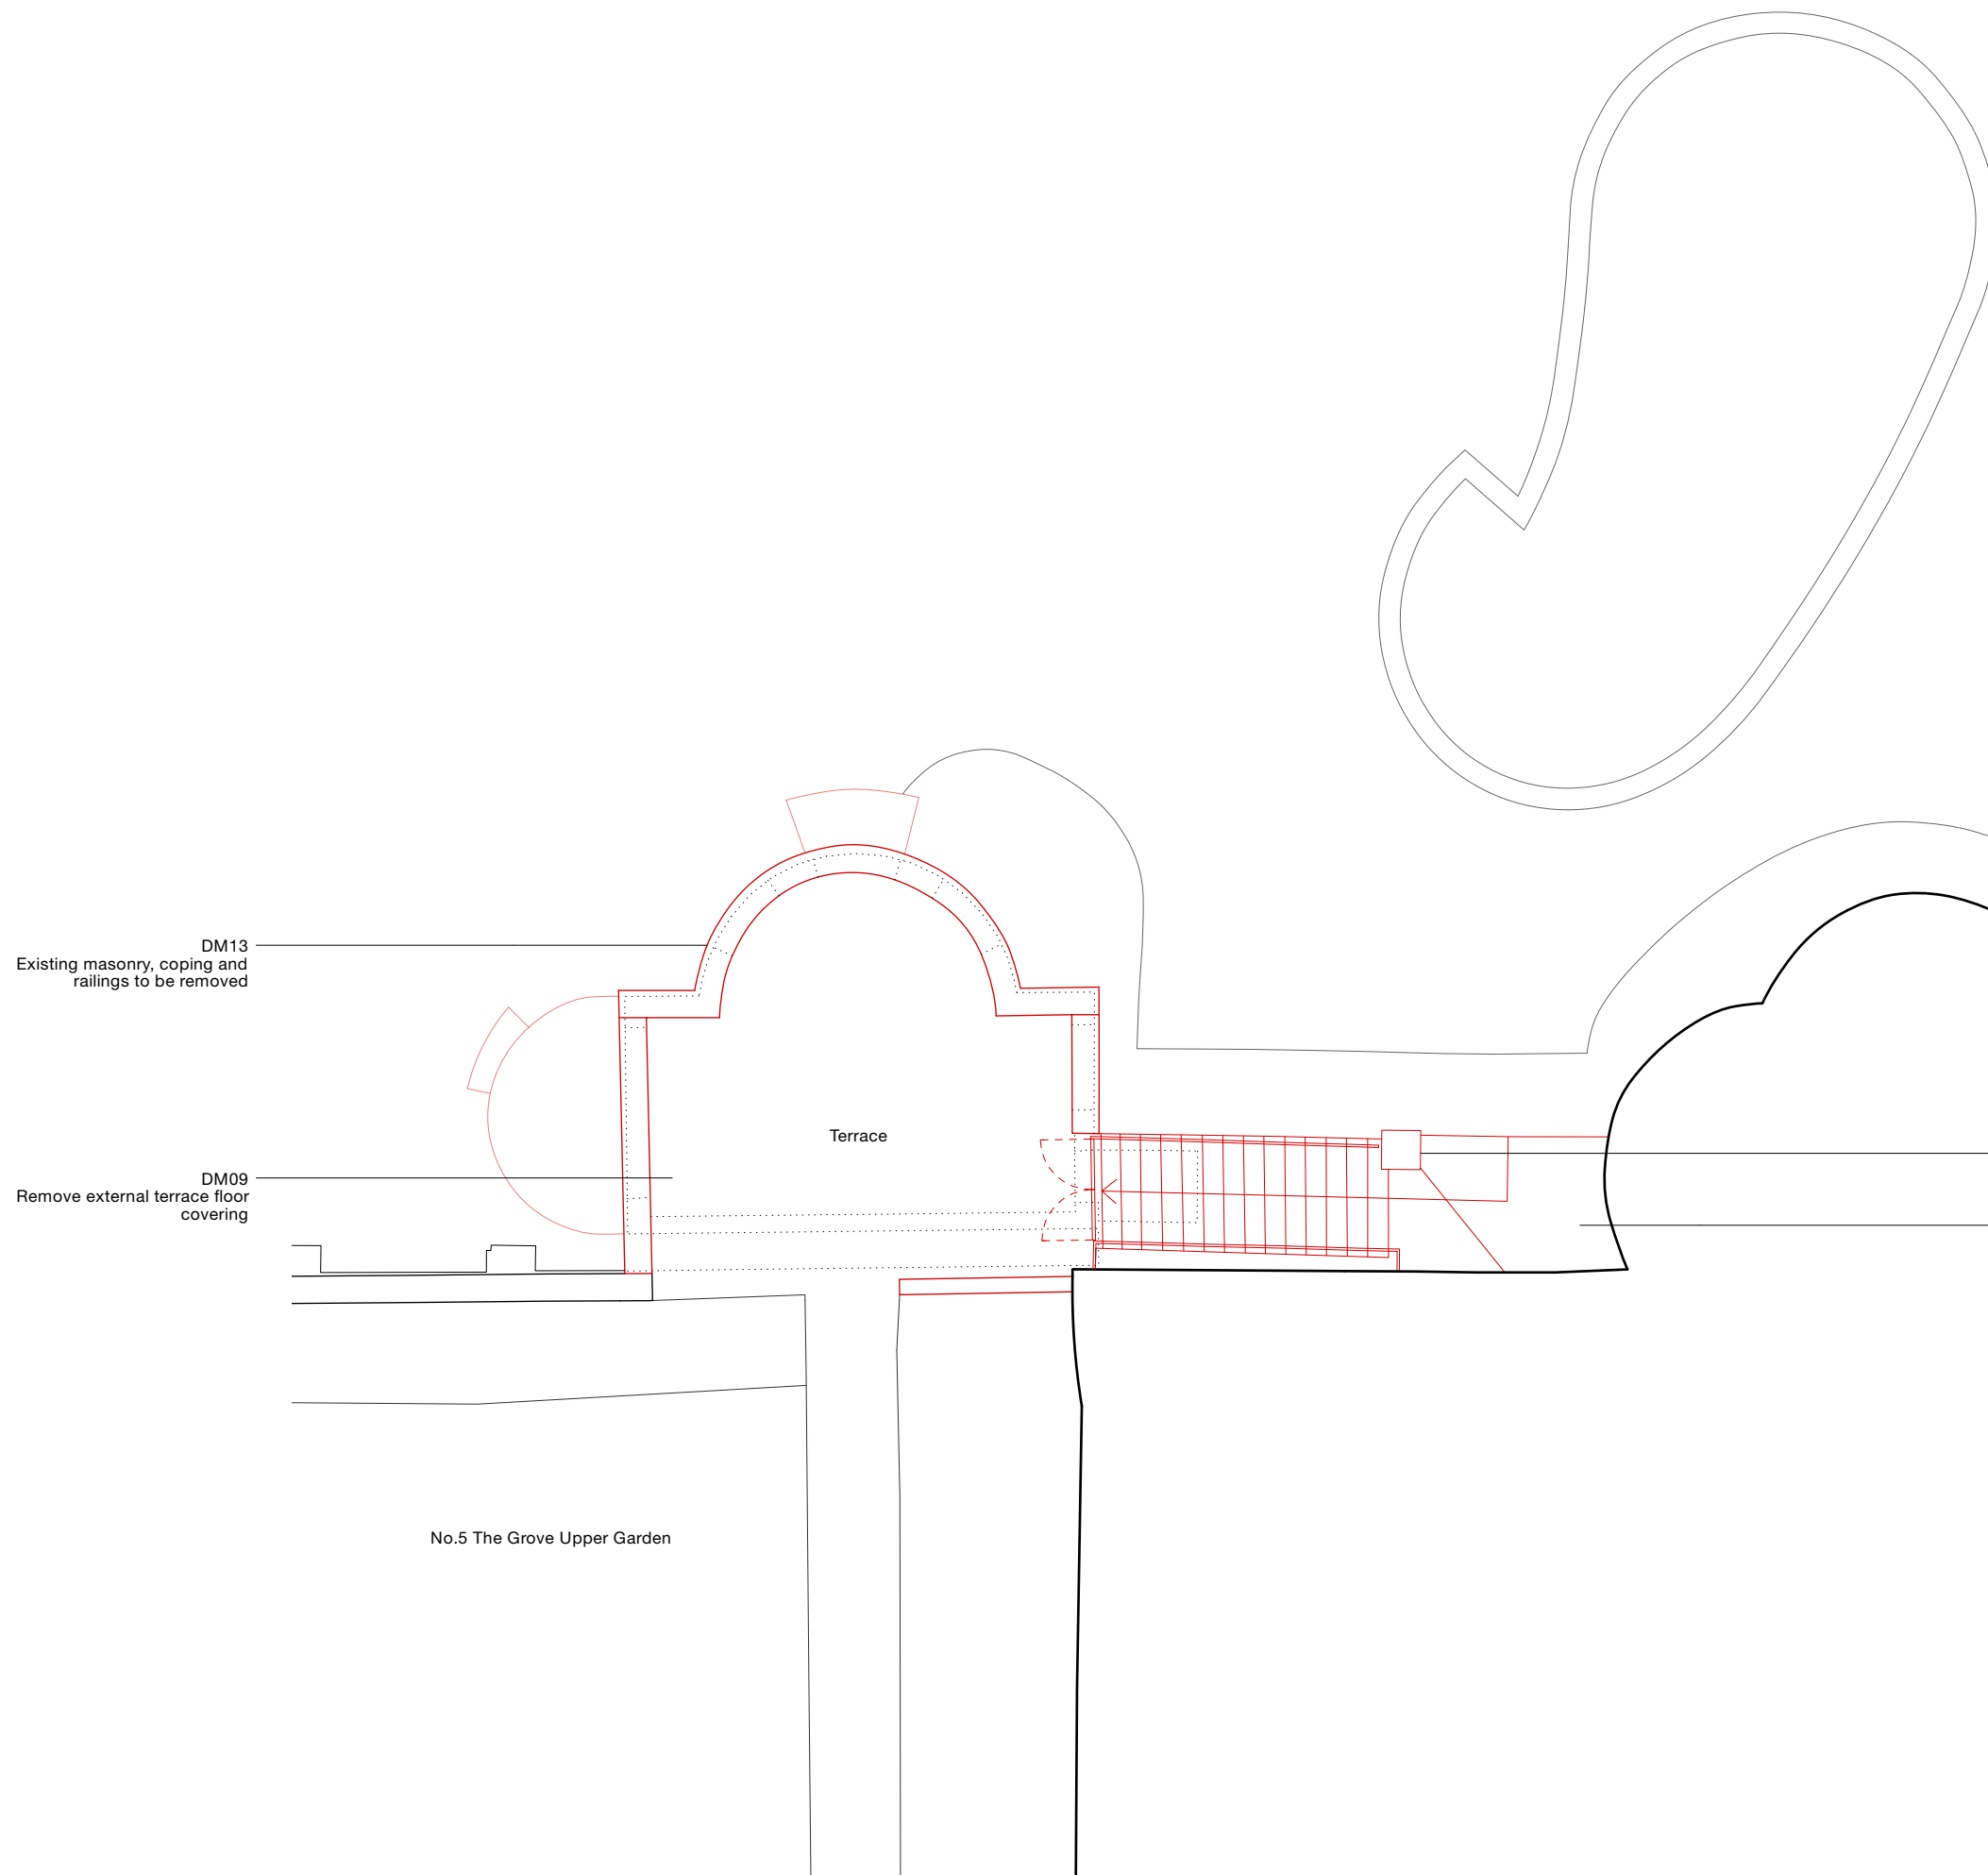

Existing and proposed landscaping and trees have been omitted from the drawings. Please refer to TSS drawings for existing and proposed landscaping and trees.

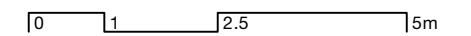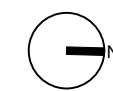

31/44
Architects

6 Osborn Street
London
E1 6TD
United Kingdom
+44 (0)20 3735 7820
London@
3144architects.com

Client
No. 5 The Grove

Project
The Grove

Date
19/08/2021

Drawing name
Demolition Summer House Terrace
Plan

Drawing number
44/2022/PL 1003

Status


Drawn / Checked
FG / SD

Scale / Format
1:100 / A3

Rev.	Date	Description	Drawn / Checked

© 31/44 Architects

Do not scale from this drawing.
All dimensions to be verified on site.
This drawing is to be read in conjunction with all consultants information.
Any discrepancies to be reported immediately to the Architect.
Drawing may be scaled for planning purposes.

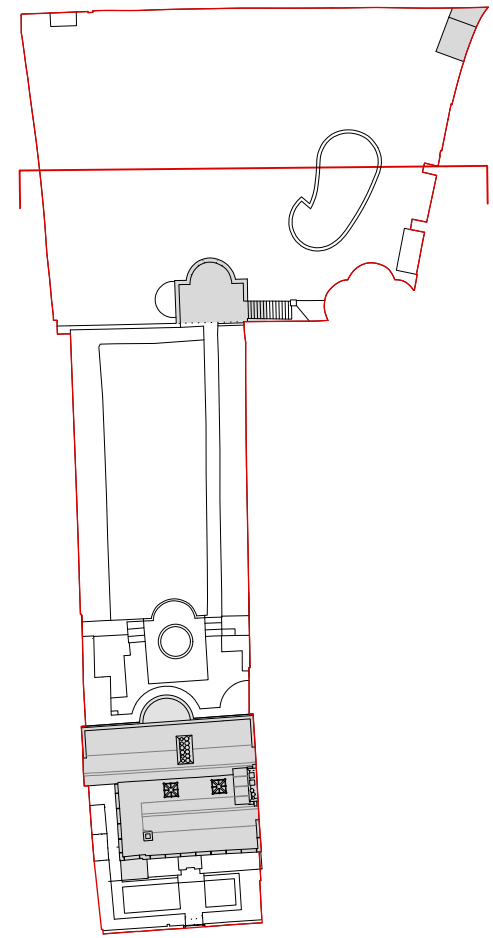

DM07
Carefully remove existing external staircase & associated balustrade taking care to minimise the need for any making good works required to the existing garden wall.

DM06
Remove masonry pillar



DM13
Existing masonry, coping and railings to be removed


DM11
Existing window and masonry below to be removed to form new structural opening

DM10
Existing door to be removed and replaced

DM14
Carefully remove existing fountain

DM08
Remove external paved step

Existing and proposed landscaping and trees have been omitted from the drawings. Please refer to TSS drawings for existing and proposed landscaping and trees.

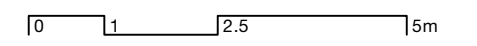

31/44 Architects

6 Osborn Street
London
E1 6TD
United Kingdom
+44 (0)20 3735 7820
London@
3144architects.com

Client
No. 5 The Grove

Project
The Grove

Date
19/08/2021

Drawing name
Demolition Summer House West Elevation

Drawing number
44/2022/PL 1004



Status
Drawn / Checked
FG / SD

Scale / Format
1:100 / A3

Rev.	Date	Description	Drawn / Checked

© 31/44 Architects

Do not scale from this drawing.
All dimensions to be verified on site.
This drawing is to be read in conjunction with all consultants information.
Any discrepancies to be reported immediately to the Architect.
Drawing may be scaled for planning purposes.

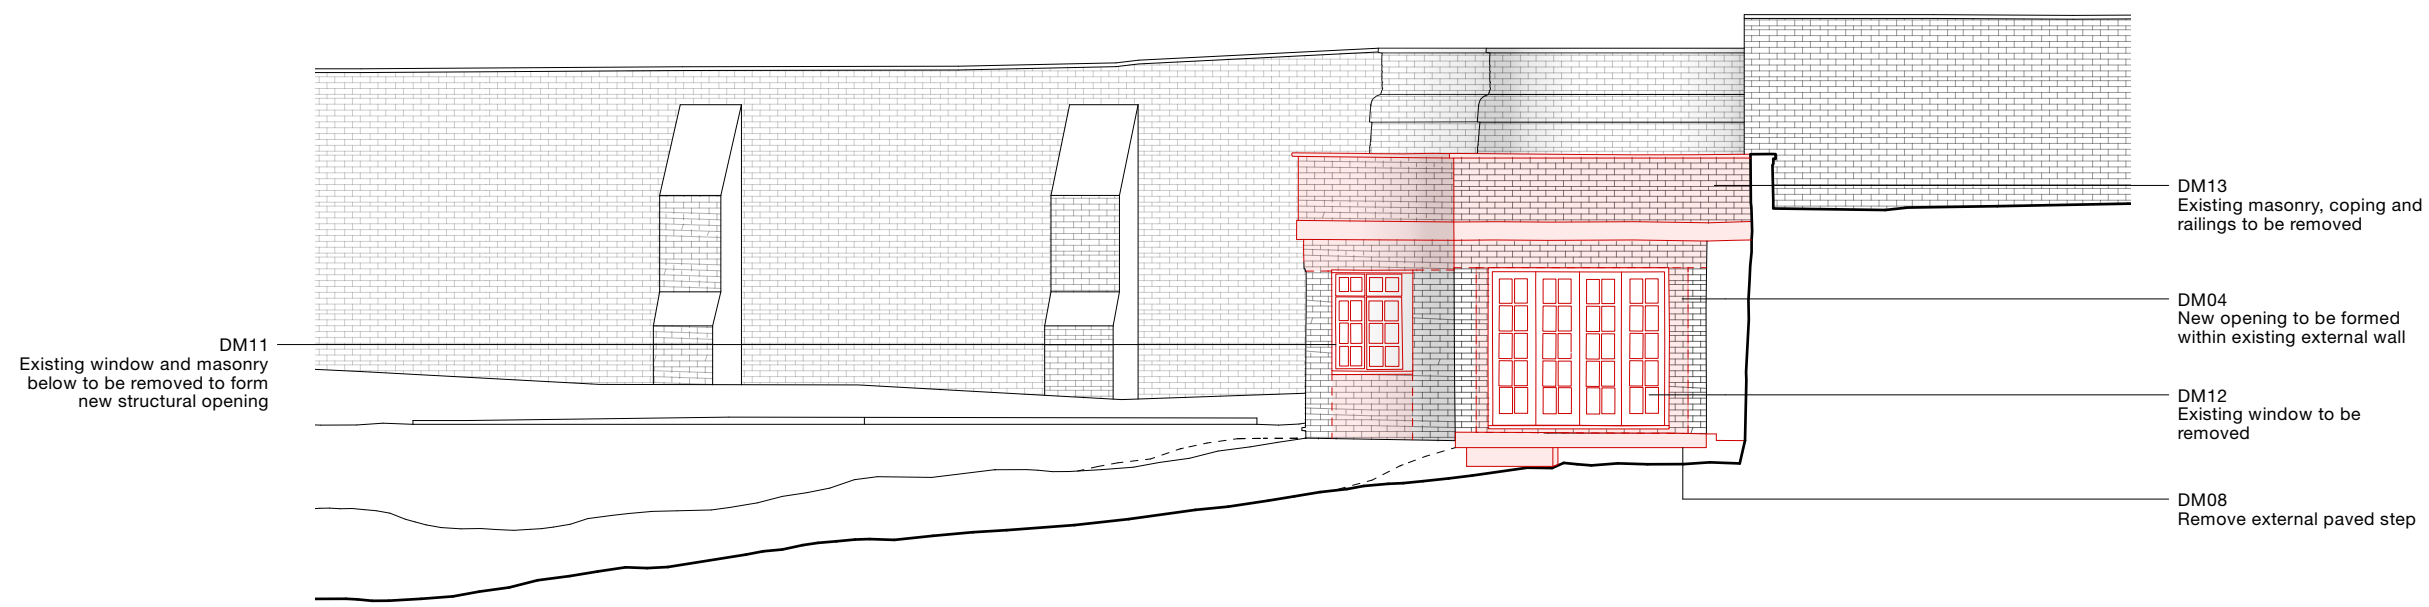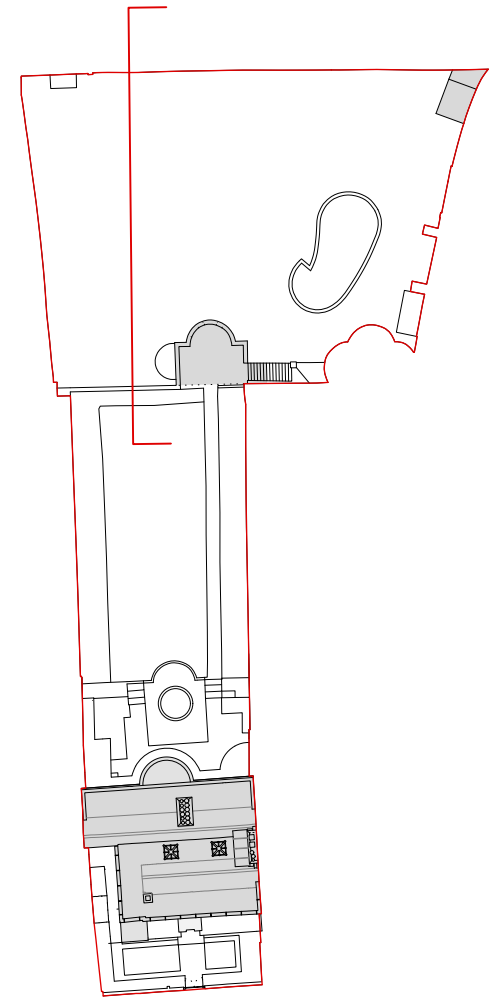

DM11
Existing window and masonry
below to be removed to form
new structural opening


DM13
Existing masonry, coping and
railings to be removed

DM04
New opening to be formed
within existing external wall

DM12
Existing window to be
removed

DM08
Remove external paved step

Existing and proposed landscaping and trees have been omitted from the drawings. Please refer to TSS drawings for existing and proposed landscaping and trees.

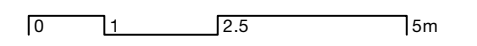

**31/44
Architects**

6 Osborn Street
London
E1 6TD
United Kingdom
+44 (0)20 3735 7820
London@
3144architects.com

Client
No. 5 The Grove

Project
The Grove

Date
19/08/2021

Drawing name
Demolition Summer House South
Elevation

Drawing number



44/2022/PL 1005

Status
Drawn Checked
FG SD

Scale / Format
1:100 / A3

Rev. Date	Description	Drawn / Checked

© 31/44 Architects
Do not scale from this drawing.
All dimensions to be verified on site.
This drawing is to be read in conjunction with all consultants information.
Any discrepancies to be reported immediately to the Architect.
Drawing may be scaled for planning purposes.

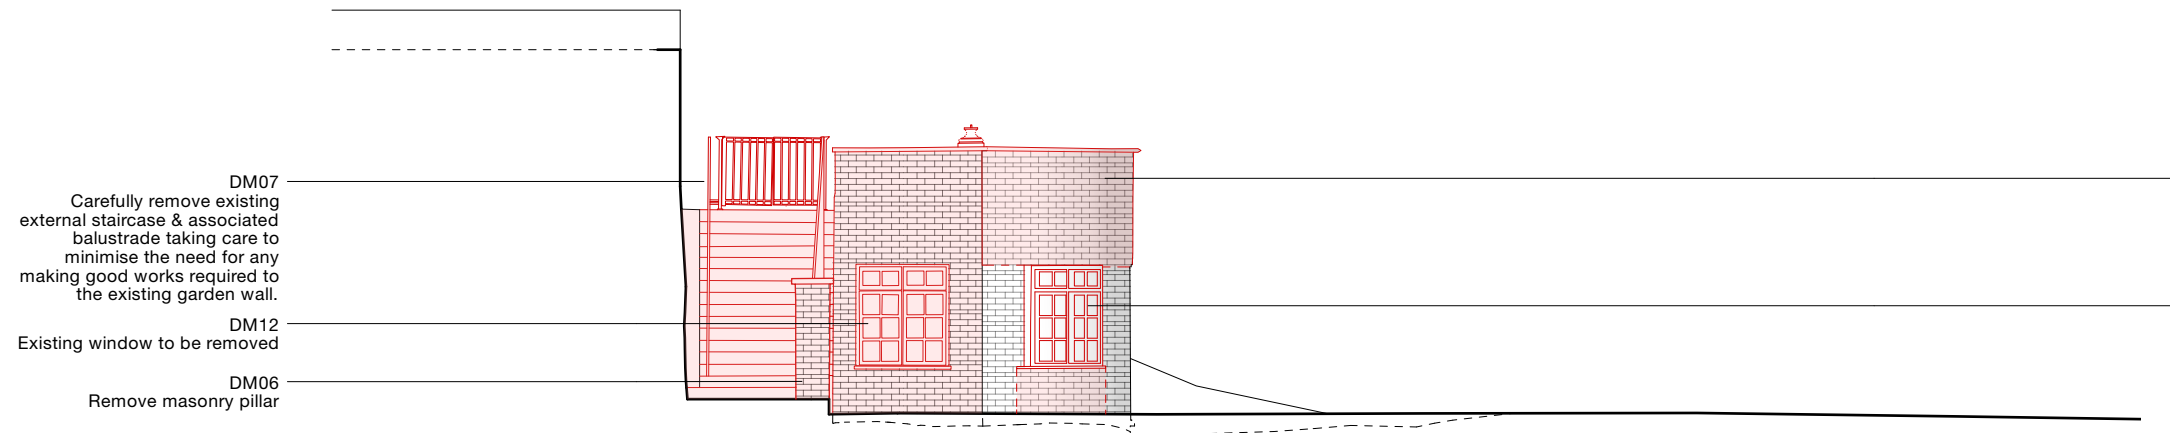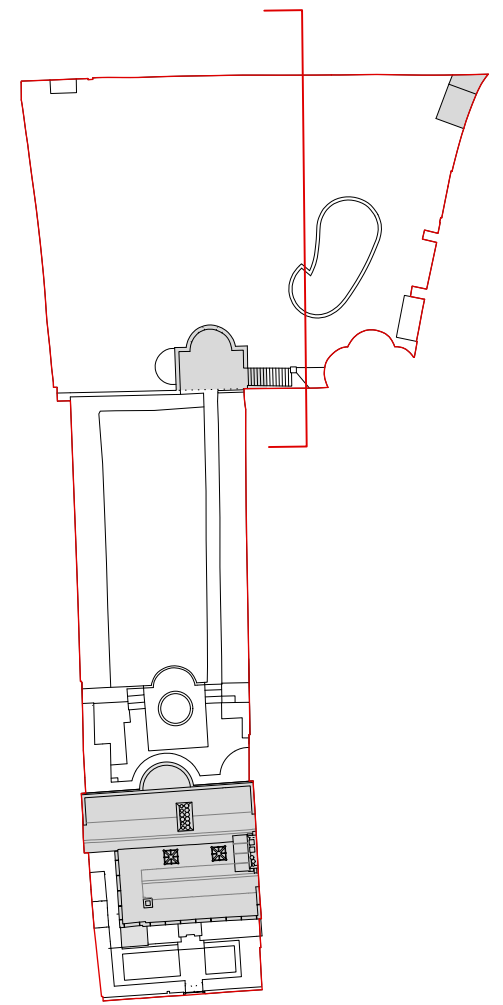

DM07
Carefully remove existing external staircase & associated balustrade taking care to minimise the need for any making good works required to the existing garden wall.


DM12
Existing window to be removed

DM06
Remove masonry pillar

DM13
Existing masonry, coping and railings to be removed

DM11
Existing window and masonry below to be removed to form new structural opening

Existing and proposed landscaping and trees have been omitted from the drawings. Please refer to TSS drawings for existing and proposed landscaping and trees.

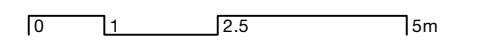

31/44 Architects

6 Osborn Street
London
E1 6TD
United Kingdom
+44 (0)20 3735 7820
London@3144architects.com

Client
No. 5 The Grove

Project
The Grove

Date
19/08/2021

Drawing name
Demolition Summer House North Elevation

Drawing number
44/2022/PL 1006

Status

Drawn / Checked
FG / SD



Scale / Format
1:100 / A3

Rev. Date	Description	Drawn / Checked


© 31/44 Architects

Do not scale from this drawing.
All dimensions to be verified on site.
This drawing is to be read in conjunction with all consultants information.
Any discrepancies to be reported immediately to the Architect.

Drawing may be scaled for planning purposes.

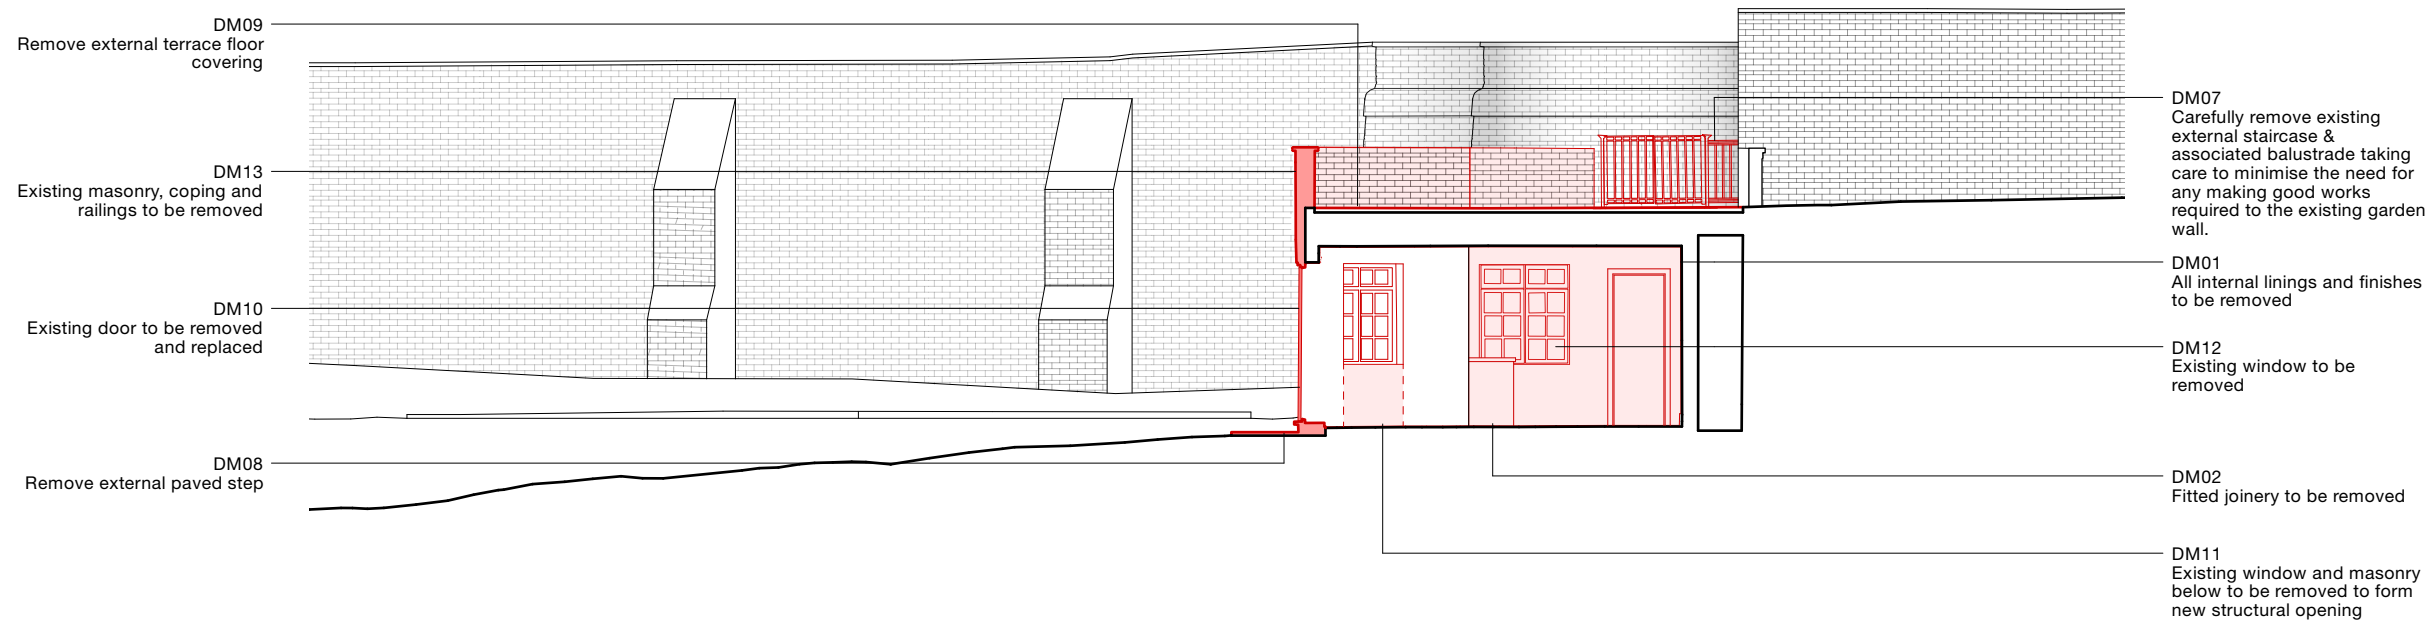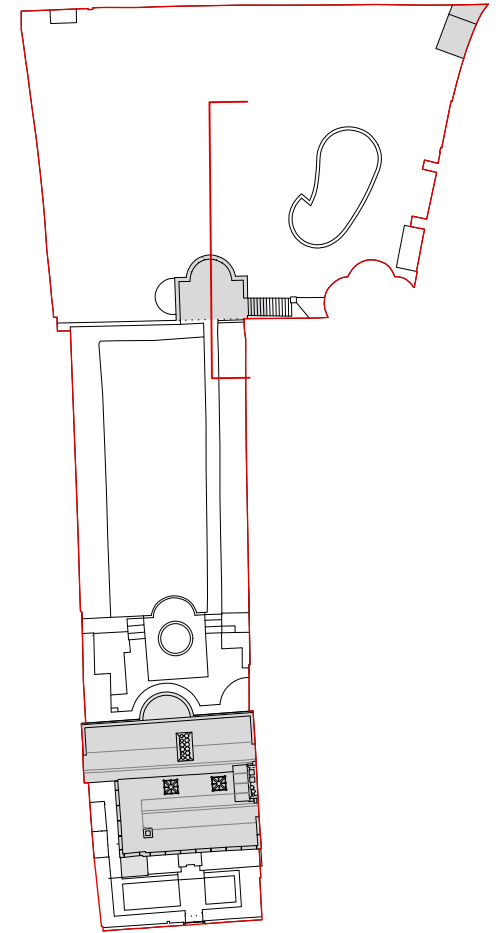

Existing and proposed landscaping and trees have been omitted from the drawings. Please refer to TSS drawings for existing and proposed landscaping and trees.

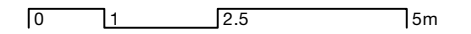

**31/44
Architects**

6 Osborn Street
London
E1 6TD
United Kingdom
+44 (0)20 3735 7820
London@
3144architects.com

Client
No. 5 The Grove
Project
The Grove

Status

Date
19/08/2021

Drawn Checked
FG SD

Drawing name
Demolition Summer House Section

Scale / Format
1:100 / A3

Drawing number
44/2022/PL 1007


Rev.	Date	Description	Drawn / Checked

Rev. Date Description Drawn / Checked

© 31/44 Architects

Do not scale from this drawing.
All dimensions to be verified on site.
This drawing is to be read in conjunction with all consultants information.
Any discrepancies to be reported immediately to the Architect.


Drawing may be scaled for planning purposes.

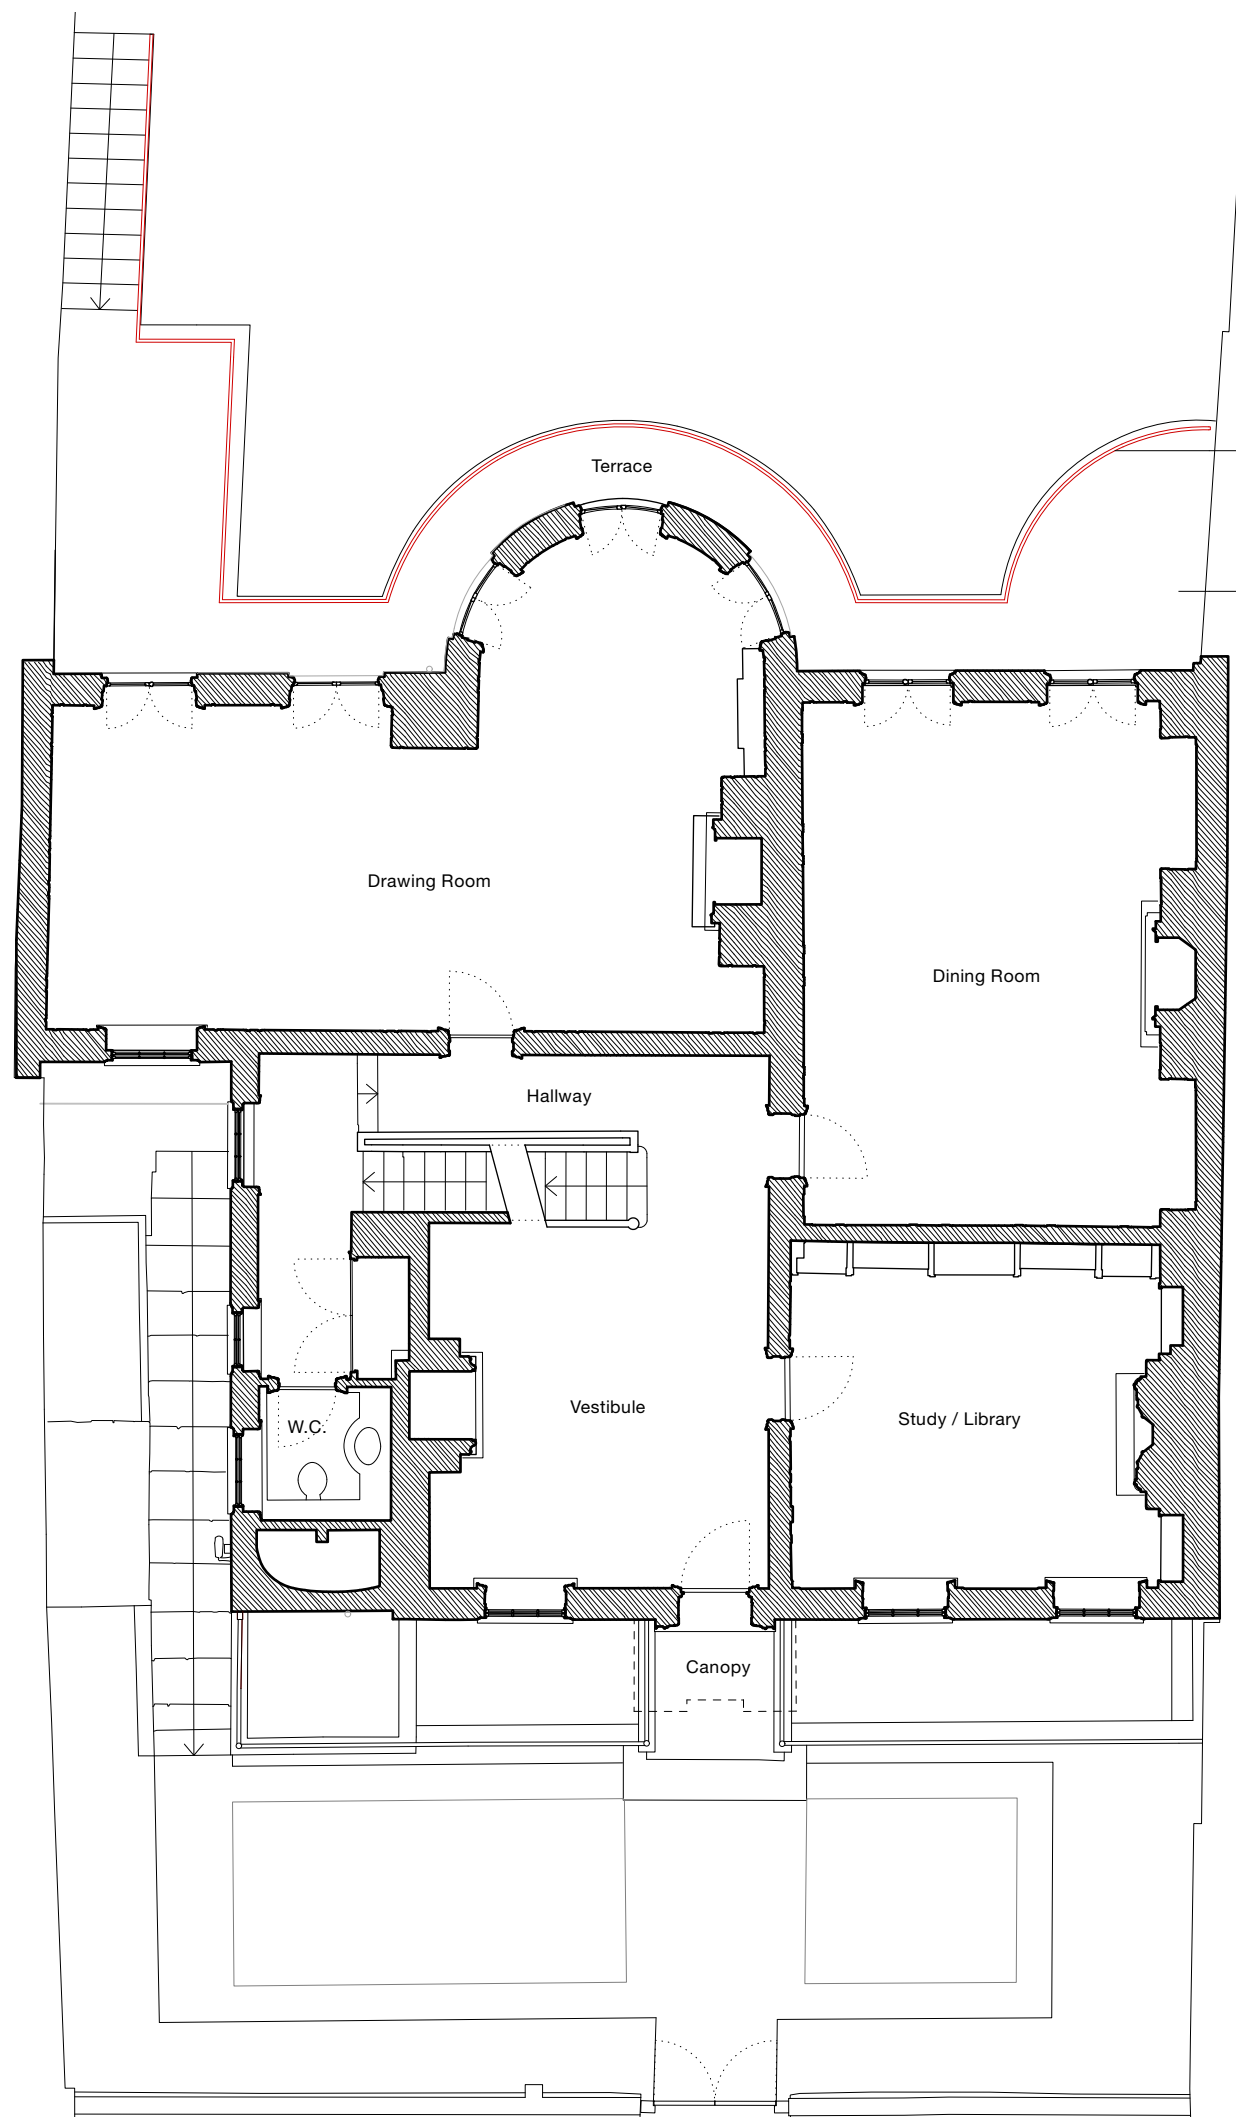

DM14
Existing railings to be carefully removed.

DM15
Existing terrace floor to be carefully removed

Existing and proposed landscaping and trees have been omitted from the drawings. Please refer to TSS drawings for existing and proposed landscaping and trees.

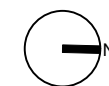

0 1 2.5 5m

31/44
Architects

6 Osborn Street
London
E1 6TD
United Kingdom
+44 (0)20 3735 7820
London@
3144architects.com

Client
No. 5 The Grove

Project
The Grove

Date
19/08/2021

Drawing name
Demolition Main House Upper Ground
Floor Plan

Drawing number
44/2022/PL 1008

Status

Drawn Checked
FG SD


Scale / Format
1:100 / A3

Rev.	Date	Description	Drawn / Checked

© 31/44 Architects

Do not scale from this drawing.
All dimensions to be verified on site.
This drawing is to be read in conjunction with all consultants information.
Any discrepancies to be reported immediately to the Architect.
Drawing may be scaled for planning purposes.


DM15
Existing terrace floor to be
carefully removed

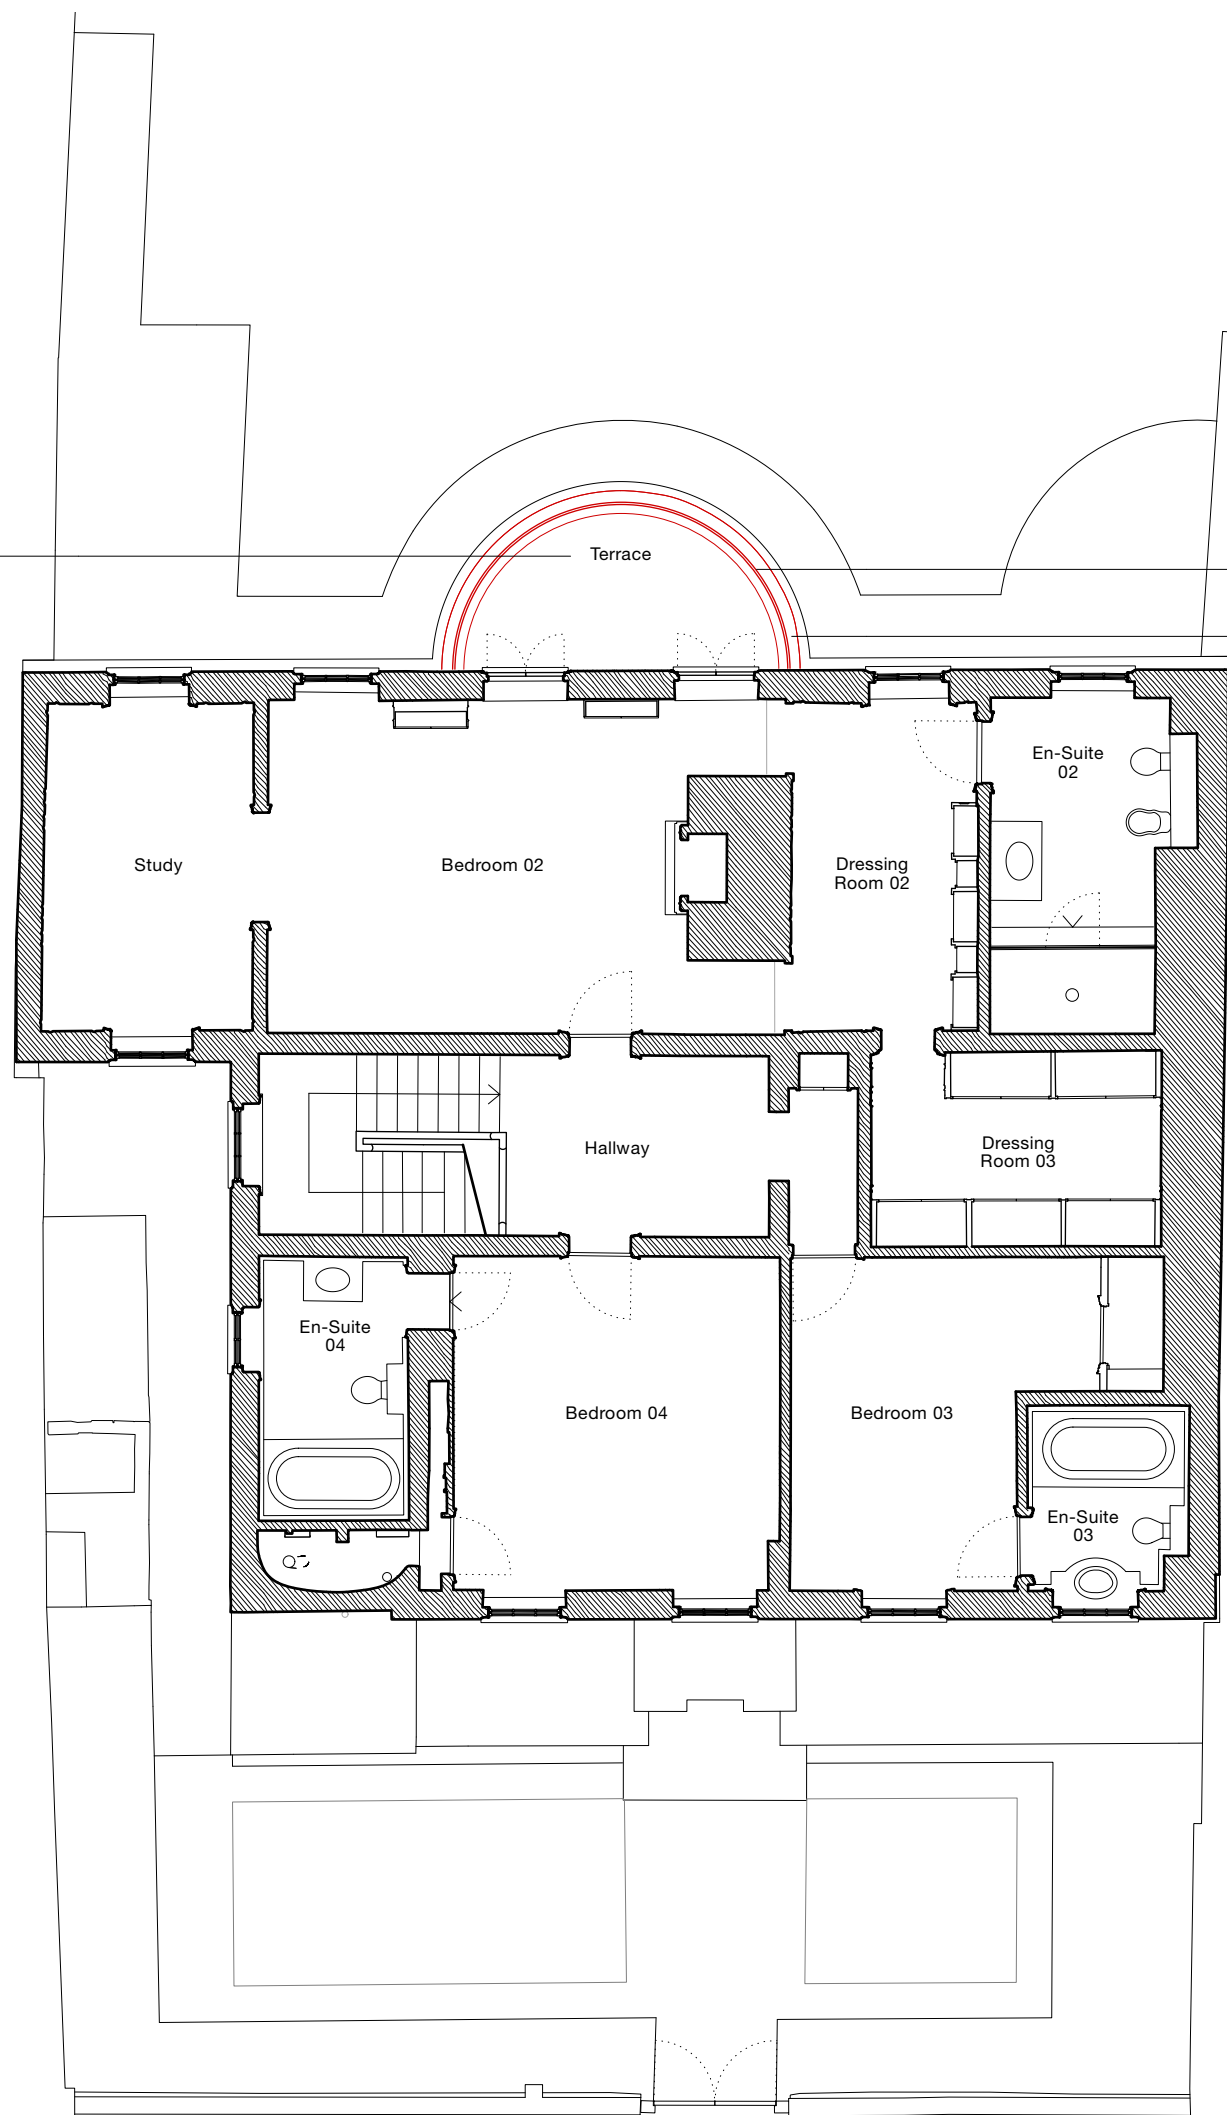

DM14
Existing railings to be carefully
removed.

DM16
Existing masonry and coping to
be carefully removed

Existing and proposed landscaping and trees have been omitted from the drawings. Please refer to TSS drawings for existing and proposed landscaping and trees.

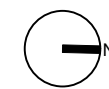

0 1 2.5 5m

31/44
Architects

6 Osborn Street
London
E1 6TD
United Kingdom
+44 (0)20 3735 7820
London@
3144architects.com

Client
No. 5 The Grove

Project
The Grove

Date
19/08/2021

Drawing name
Demolition Main House Second Floor
Plan

Drawing number

44/2022/PL 1009

Status

Drawn Checked
FG SD


Scale / Format
1:100 / A3

Rev. Date	Description	Drawn / Checked


© 31/44 Architects

Do not scale from this drawing.
All dimensions to be verified on site.
This drawing is to be read in conjunction with all consultants information.
Any discrepancies to be reported immediately to the Architect.

Drawing may be scaled for planning purposes.

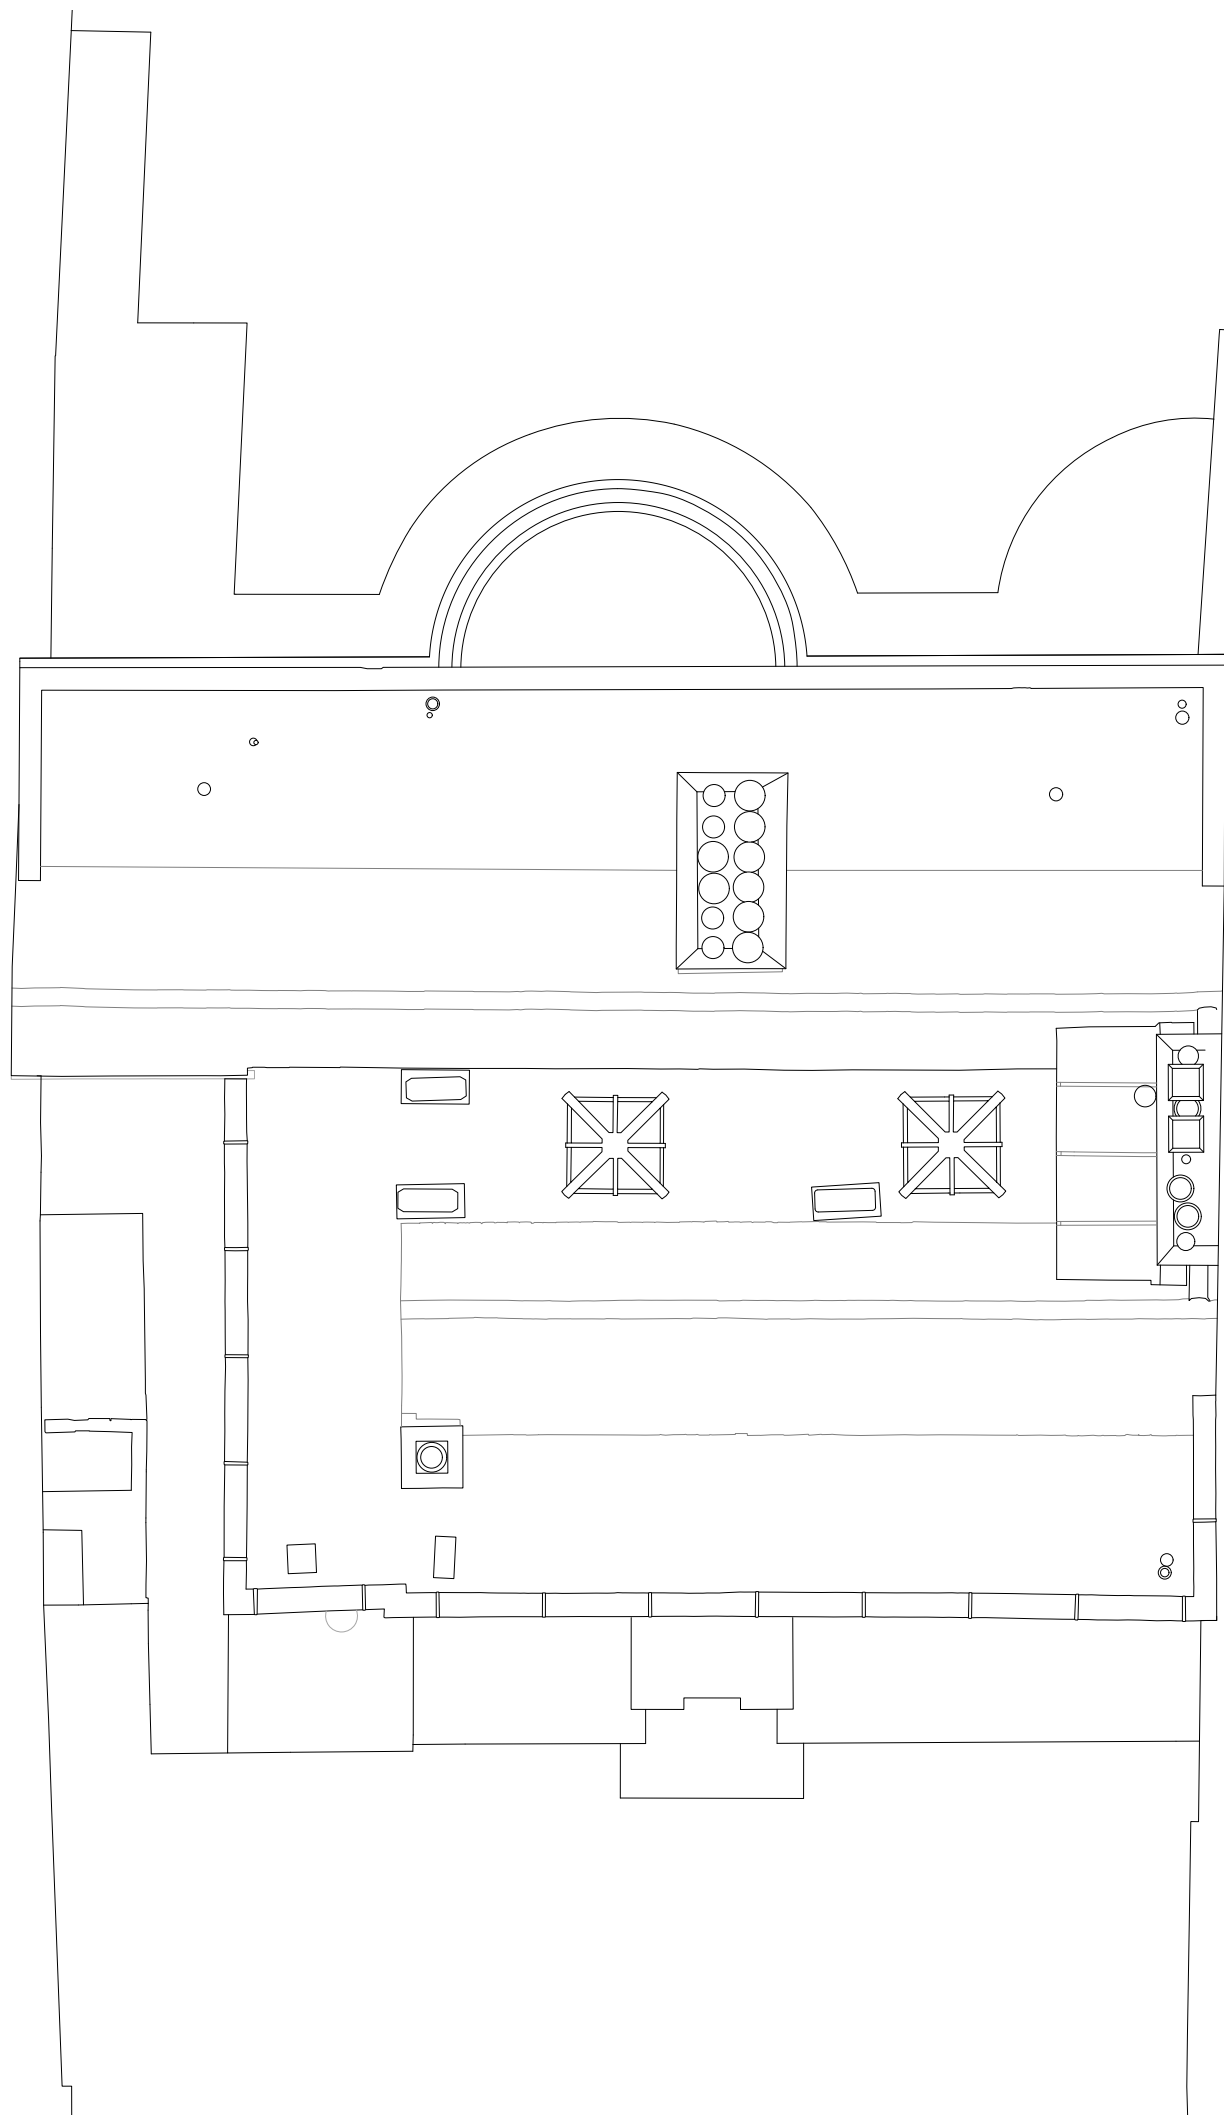

Existing and proposed landscaping and trees have been omitted from the drawings. Please refer to TSS drawings for existing and proposed landscaping and trees.

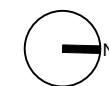

0 1 2.5 5m

31/44
Architects

6 Osborn Street
London
E1 6TD
United Kingdom
+44 (0)20 3735 7820
London@
3144architects.com

Client
No. 5 The Grove

Project
The Grove

Date
19/08/2021

Drawing name
Demolition Main House Roof Plan

Status

Drawn Checked
FG SD

Scale / Format
1:100 / A3

Drawing number

44/2022/PL 1010

Rev. Date	Description	Drawn / Checked


© 31/44 Architects

Do not scale from this drawing.
All dimensions to be verified on site.
This drawing is to be read in conjunction with all consultants information.
Any discrepancies to be reported immediately to the Architect.

Drawing may be scaled for planning purposes.



Existing and proposed landscaping and trees have been omitted from the drawings. Please refer to TSS drawings for existing and proposed landscaping and trees.

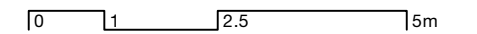

**31/44
Architects**

6 Osborn Street
London
E1 6TD
United Kingdom
+44 (0)20 3735 7820
London@
3144architects.com

Client
No. 5 The Grove

Project
The Grove

Status

Date
19/08/2021

Drawn Checked
FG SD

Drawing name
Demolition Main House Side Elevation
(South)

Scale / Format
1:100 / A3

Drawing number

44/2022/PL 1011

Rev. Date	Description	Drawn / Checked

© 31/44 Architects

Do not scale from this drawing.
All dimensions to be verified on site.
This drawing is to be read in conjunction with all consultants information.
Any discrepancies to be reported immediately to the Architect.

Drawing may be scaled for planning purposes.




DM14
Existing railings to be carefully removed.

DM16
Existing masonry and coping to be carefully removed

DM14
Existing railings to be carefully removed.

DM15
Existing terrace floor to be carefully removed

Existing and proposed landscaping and trees have been omitted from the drawings. Please refer to TSS drawings for existing and proposed landscaping and trees.

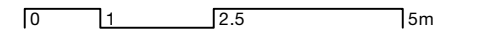

**31/44
Architects**

6 Osborn Street
London
E1 6TD
United Kingdom
+44 (0)20 3735 7820
London@
3144architects.com

Client
No. 5 The Grove

Project
The Grove

Date
19/08/2021

Drawing name
Demolition Main House Rear Elevation
(West)

Drawing number

44/2022/PL 1012

Status

Drawn Checked
FG SD


Scale / Format
1:100 / A3

Rev. Date	Description	Drawn / Checked


© 31/44 Architects

Do not scale from this drawing.
All dimensions to be verified on site.
This drawing is to be read in conjunction with all consultants information.
Any discrepancies to be reported immediately to the Architect.

Drawing may be scaled for planning purposes.

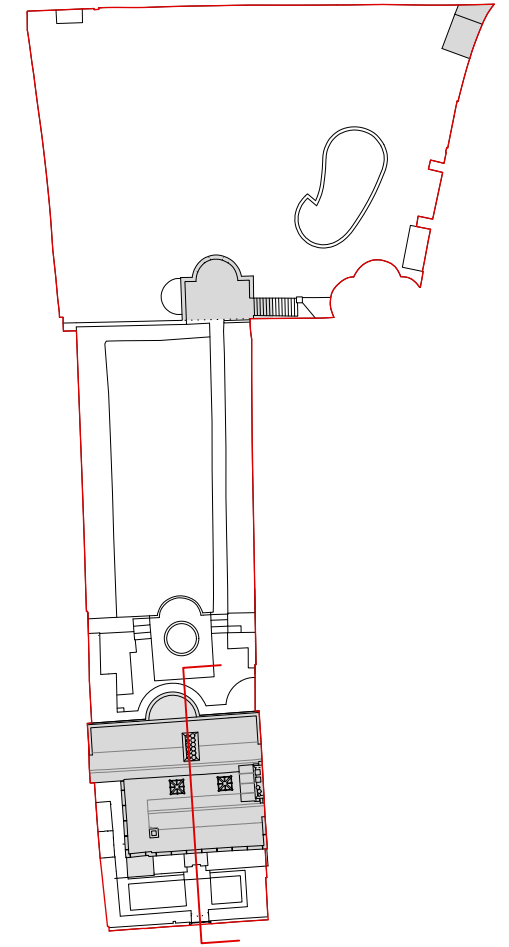

Existing and proposed landscaping and trees have been omitted from the drawings. Please refer to TSS drawings for existing and proposed landscaping and trees.

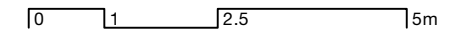

**31/44
Architects**

6 Osborn Street
London
E1 6TD
United Kingdom
+44 (0)20 3735 7820
London@
3144architects.com

Client
No. 5 The Grove

Project
The Grove

Date
19/08/2021

Drawing name
Demolition Main House Section AA

Status

Drawn / Checked
FG / SD

Scale / Format
1:100 / A3

Drawing number

44/2022/PL 1013

Rev. Date	Description	Drawn / Checked

© 31/44 Architects

Do not scale from this drawing.
All dimensions to be verified on site.
This drawing is to be read in conjunction with all consultants information.
Any discrepancies to be reported immediately to the Architect.
Drawing may be scaled for planning purposes.