

Replacement Timber Windows, Throughout:

Elevation, typical section and typical plan


Opening sash horns and beading to match existing

Painted white to match existing


Double glazed units throughout to improve thermal performance

Meeting Rails 35mm



Side Frame 55mm

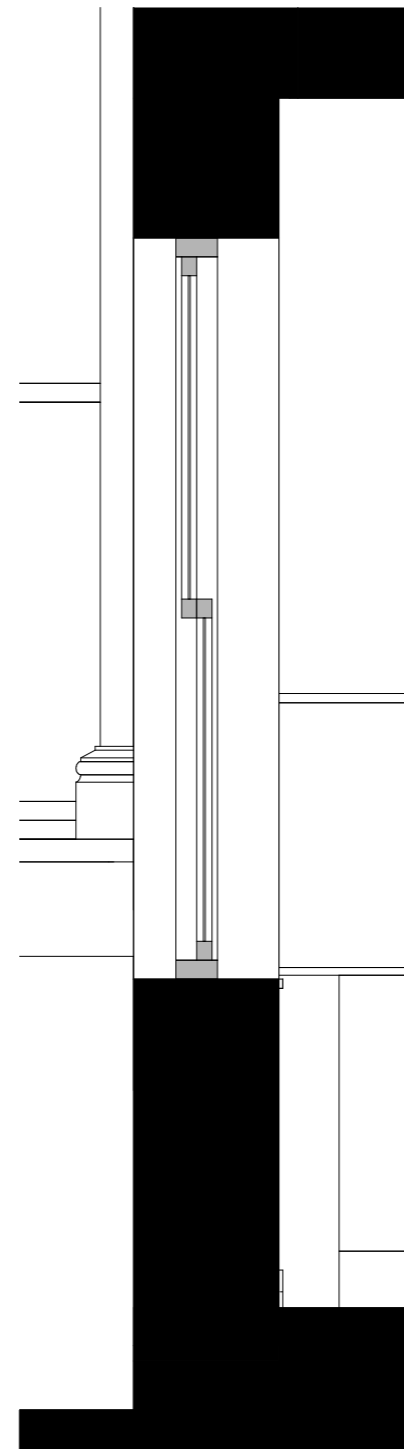


2 Typical Window Section (Section C-C)
1 : 20

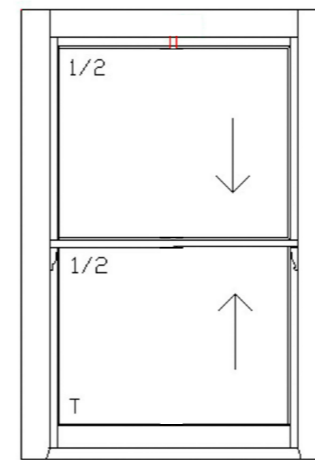

4 Manufacturer Details
1 : 5

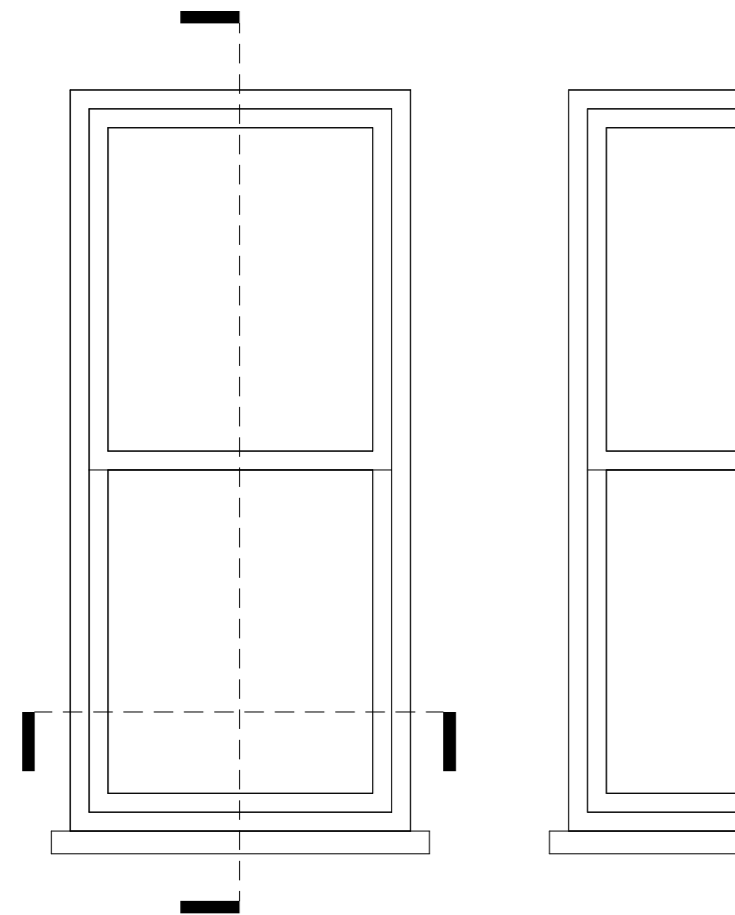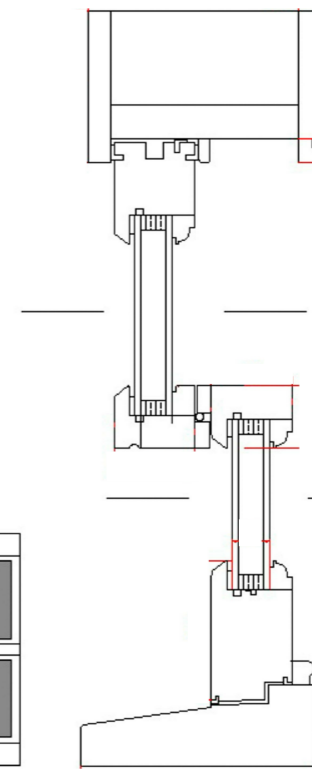

1 Proposed Typical Replacement Window
1 : 20

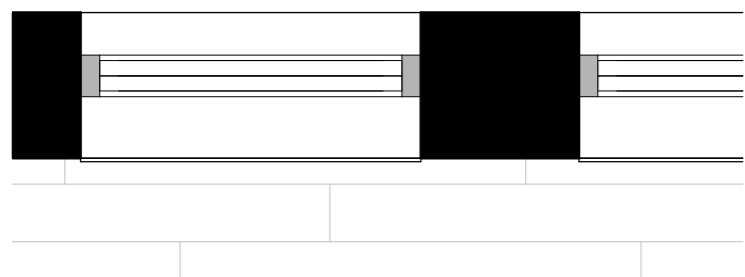

3 Typical Replacement Window Plan
1 : 20

KEY PLAN

NOTES

General:

Do not scale from drawings. Dimensions govern. All dimensions are in millimeters unless noted otherwise. All dimensions shall be verified on site before proceeding with work. Gatti Routh Rhodes shall be notified immediately of any discrepancies.

GATTI ROUTH RHODES

Unit 3, Bethnal Green Mission Church
305 Cambridge Heath Road
London E2 9LH
info@grr-architects.com
020 3633 3106
www.grr-architects.com

© Gatti Routh Rhodes

CLIENT

-

REVISIONS

Date	No.	Description
12/10/21	A	Planning Clarifications

PROJECT

Nassington Road

DRAWING TITLE

Proposed Window Standard Details

DRAWING NUMBER

344-A-SK-003

REVISION NUMBER

A

STATUS

Planning

First drawn

24/08/21

Drawn by

NB

Checked by

RG

Scale

As indicated at A3


Project No

344




1 Proposed South Elevation
1 : 100

KEY PLAN

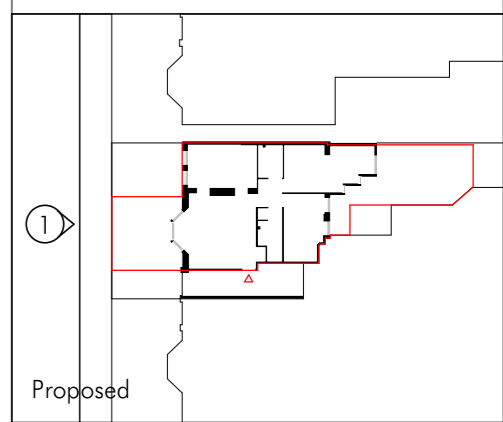

NOTES

General:
Do not scale from drawings. Dimensions govern. All dimensions are in millimeters unless noted otherwise. All dimensions shall be verified on site before proceeding with work. Gatti Routh Rhodes shall be notified immediately of any discrepancies.

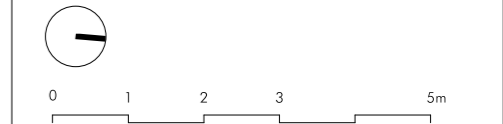

GATTI ROUTH RHODES

Unit 3, Bethnal Green Mission Church
305 Cambridge Heath Road
London E2 9LH
info@grr-architects.com
020 3633 3106
www.grr-architects.com

© Gatti Routh Rhodes

CLIENT

-

REVISIONS

Date	No.	Description
12/10/21	A	Planning Clarifications

PROJECT

Nassington Road

DRAWING TITLE

Proposed South Elevation

DRAWING NUMBER

344-A-E-200


REVISION NUMBER

A


STATUS

Planning


First drawn	Drawn by	Scale
	NB	As indicated at A3
Issue date	Checked by	Project No
23/03/21	SR	344

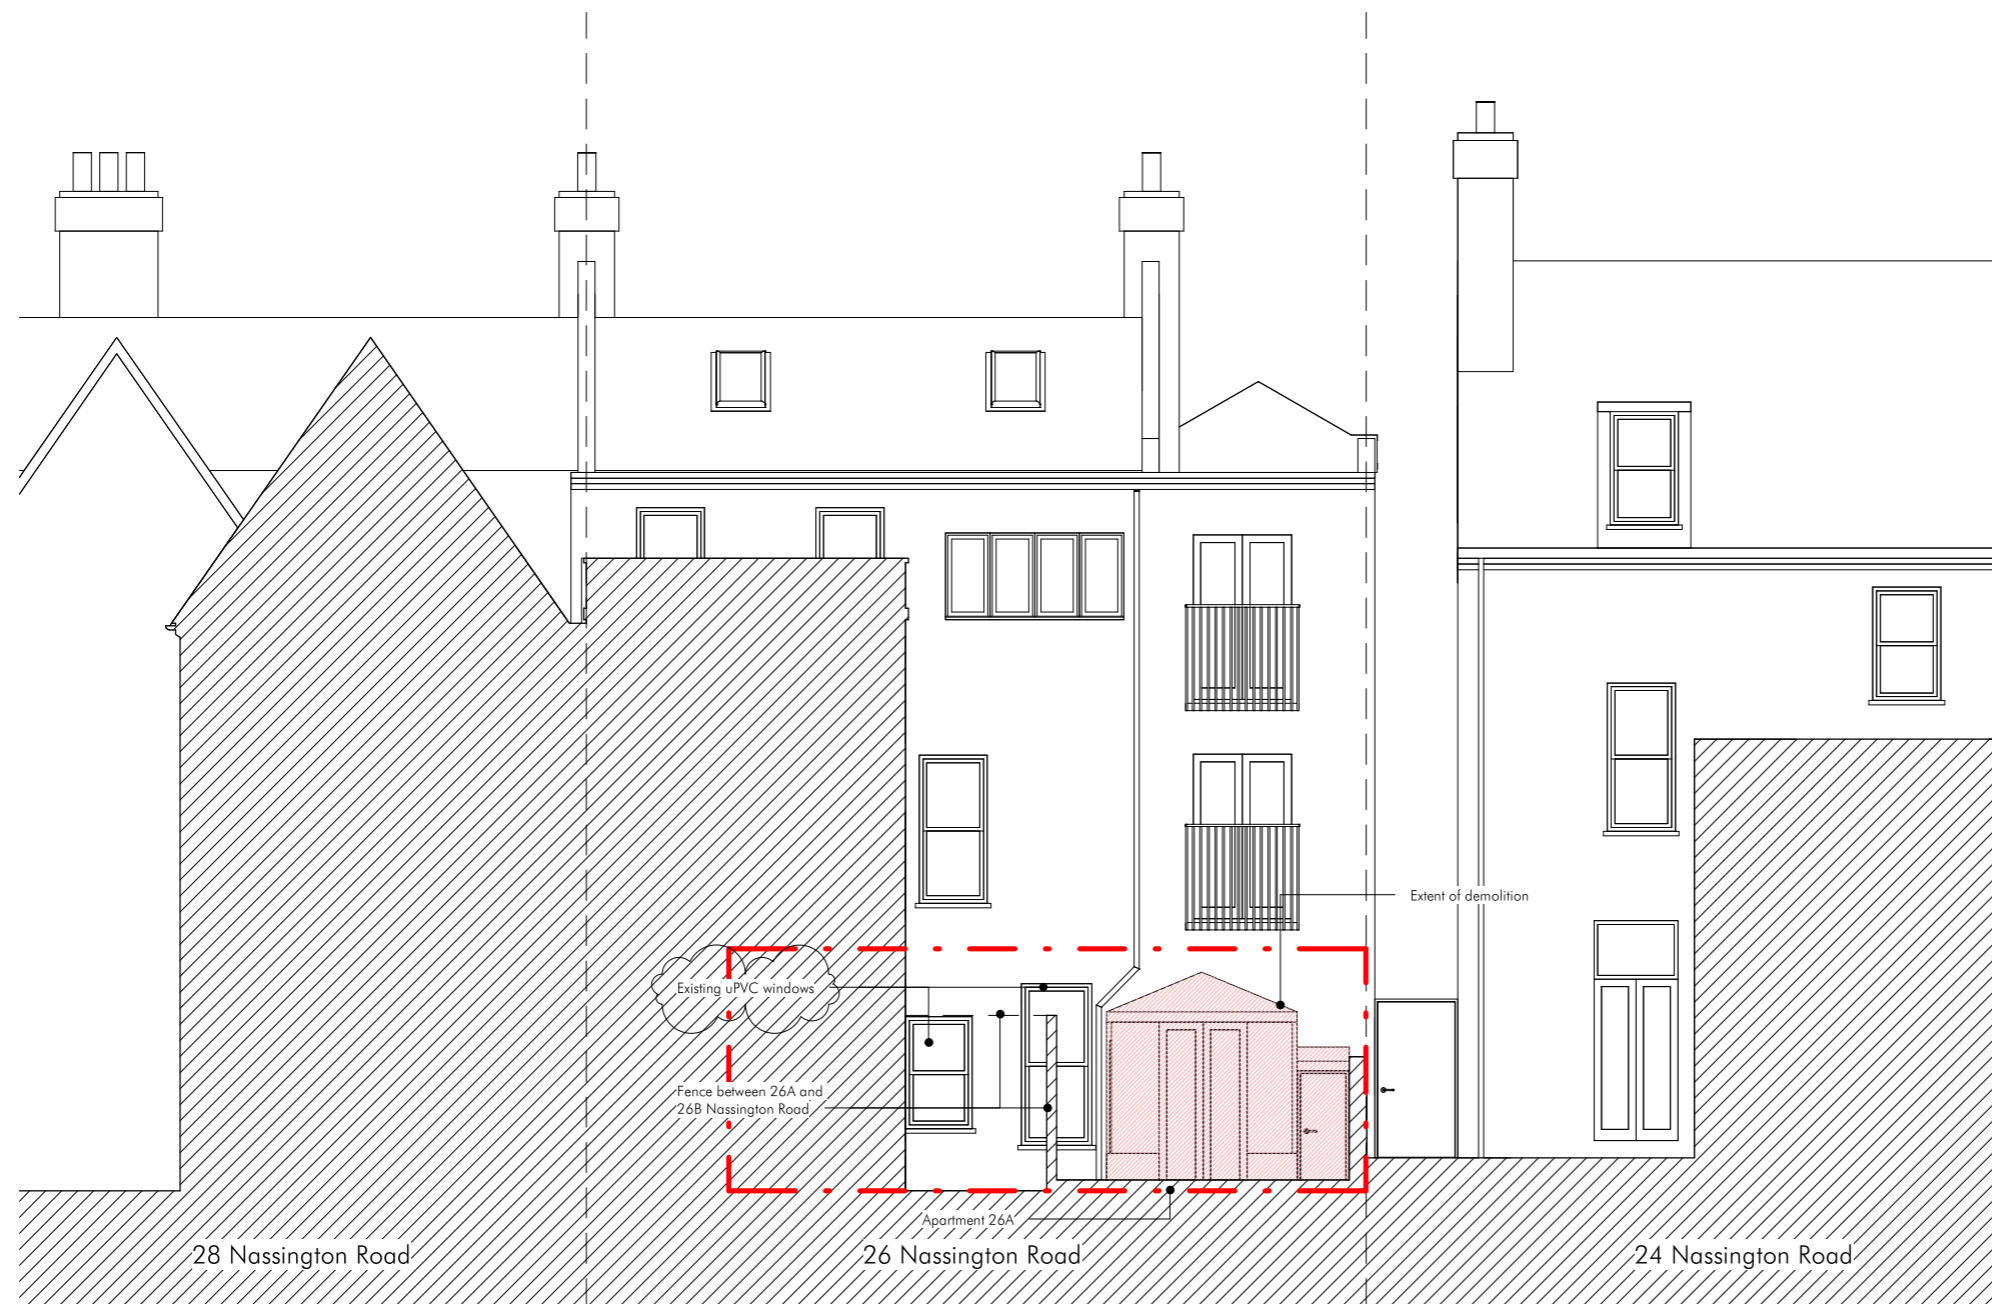

1 Existing North Elevation
1 : 100

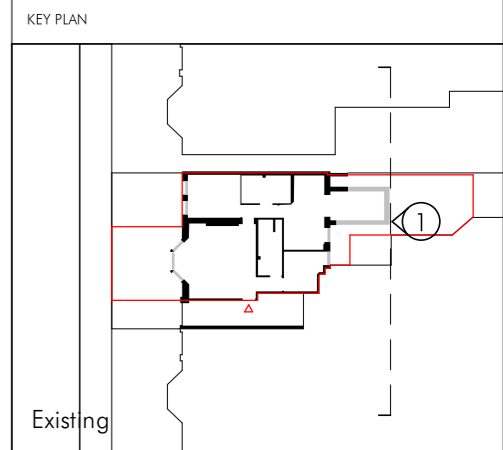

NOTES
General:
Do not scale from drawings. Dimensions govern. All dimensions are in millimeters unless noted otherwise. All dimensions shall be verified on site before proceeding with work. Gatti Routh Rhodes shall be notified immediately of any discrepancies.

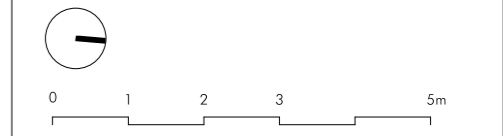

GATTI ROUTH RHODES
Unit 3, Bethnal Green Mission Church
305 Cambridge Heath Road
London E2 9LH
info@grr-architects.com
020 3633 3106
www.grr-architects.com
© Gatti Routh Rhodes

CLIENT
-

REVISIONS

Date	No.	Description
12/10/21	A	Planning Clarifications

PROJECT
Nassington Road

DRAWING TITLE
Existing North Elevation

DRAWING NUMBER
344-A-X-201


REVISION NUMBER
A

STATUS
Planning


First drawn	Drawn by	Scale
	NB	As indicated at A3
Issue date	Checked by	Project No
23/03/21	SR	344



1 Existing South Elevation
1 : 100

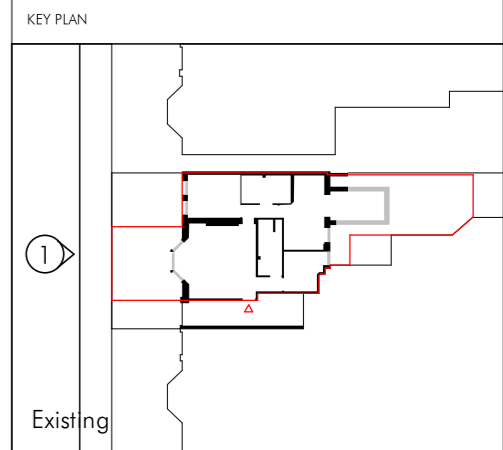

NOTES
General:
Do not scale from drawings. Dimensions govern. All dimensions are in millimeters unless noted otherwise. All dimensions shall be verified on site before proceeding with work. Gatti Routh Rhodes shall be notified immediately of any discrepancies.

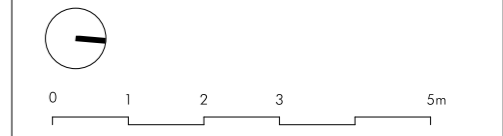

GATTI ROUTH RHODES
Unit 3, Bethnal Green Mission Church
305 Cambridge Heath Road
London E2 9LH
info@grr-architects.com
020 3633 3106
www.grr-architects.com
© Gatti Routh Rhodes

CLIENT
-

REVISIONS

Date	No.	Description
12/10/21	A	Planning Clarifications

PROJECT
Nassington Road


DRAWING TITLE
Existing South Elevation

DRAWING NUMBER
344-A-X-200

REVISION NUMBER
A


STATUS
Planning

First drawn	Drawn by	Scale
	NB	As indicated at A3
Issue date	Checked by	Project No
23/03/21	SR	344

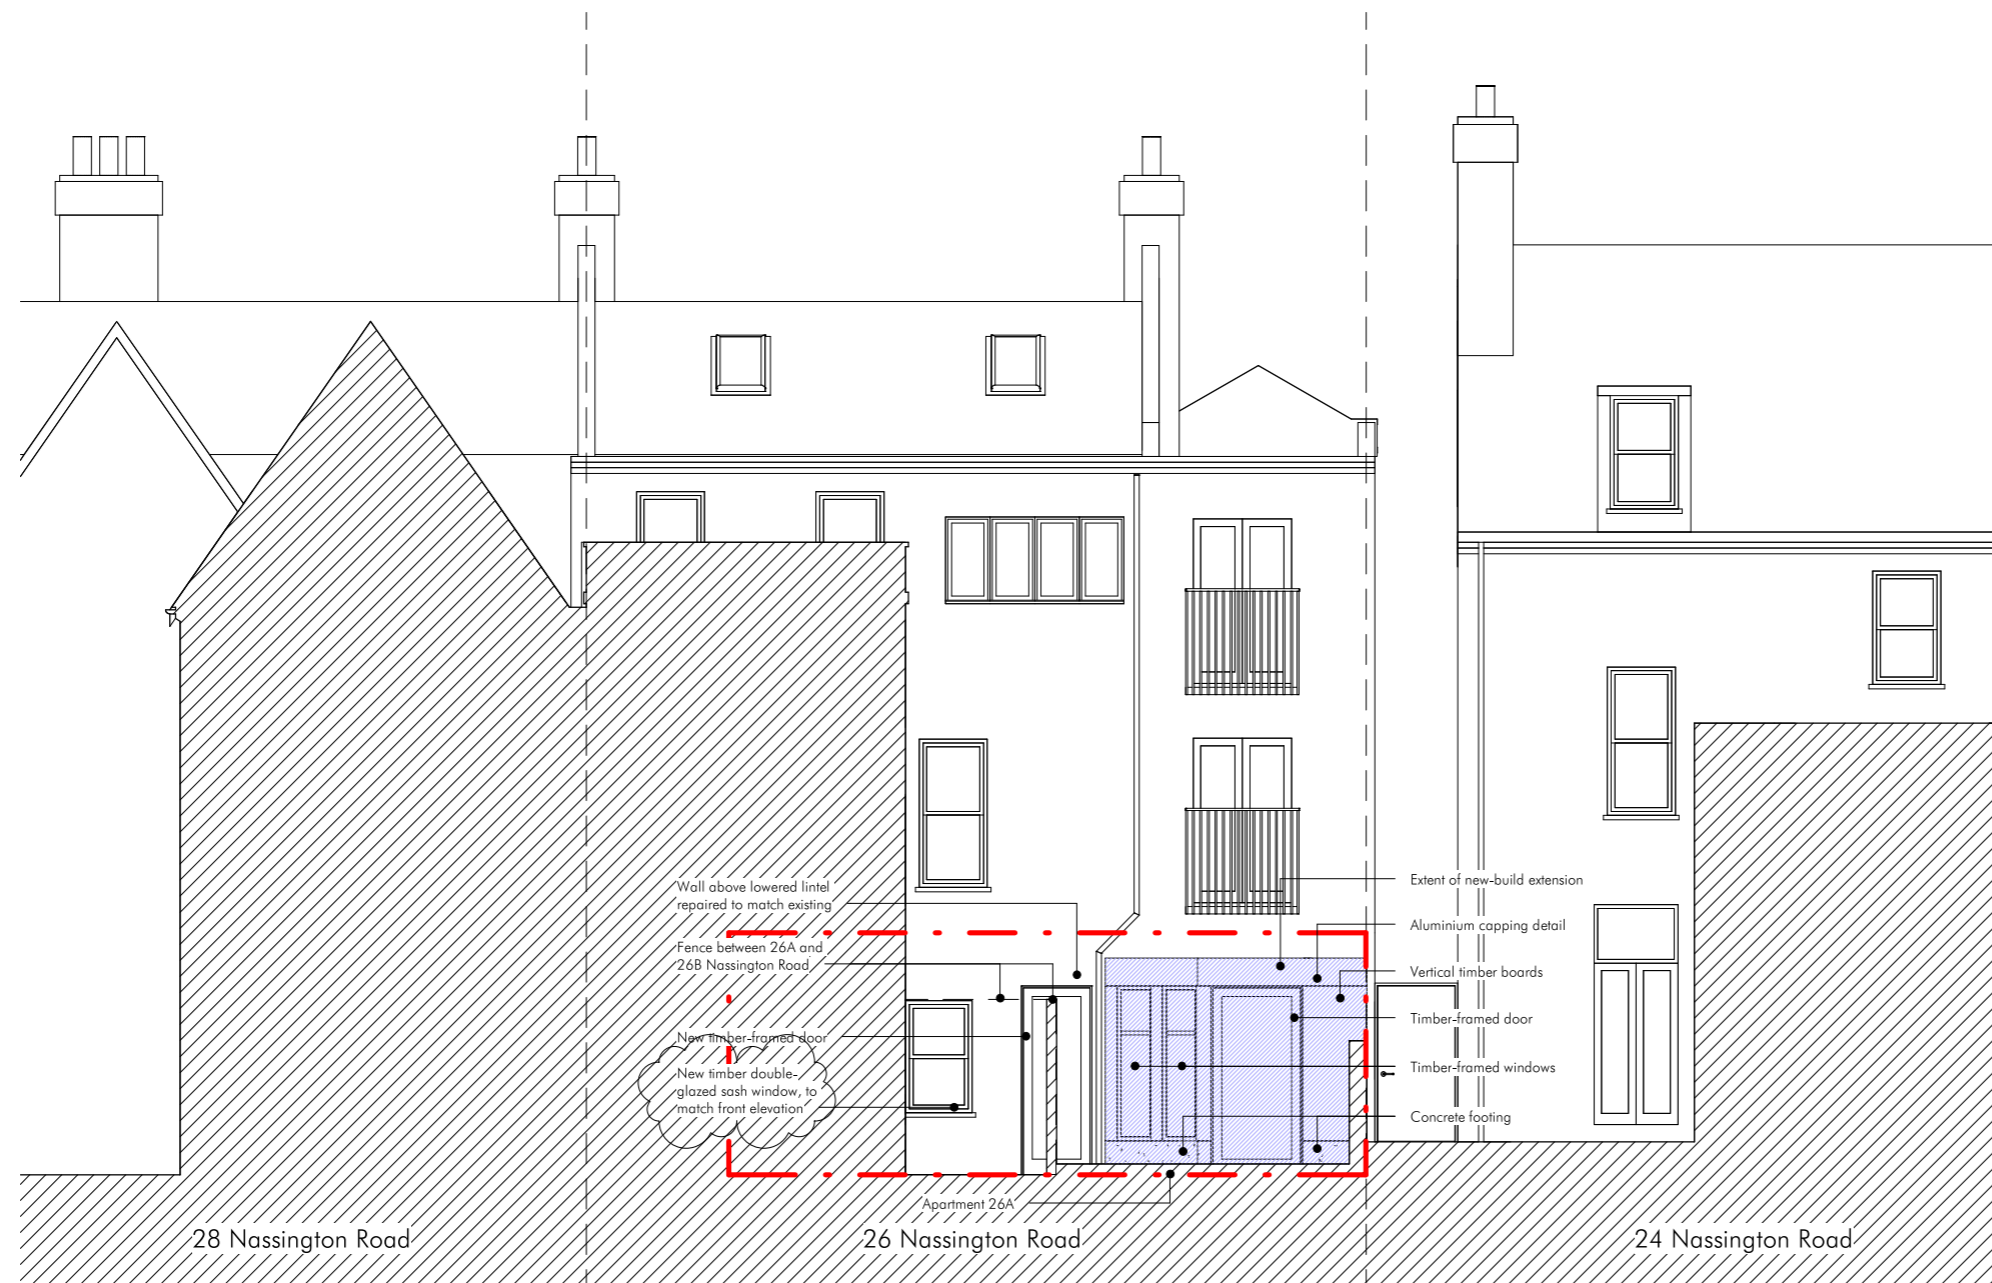

1 Proposed North Elevation
1 : 100

KEY PLAN

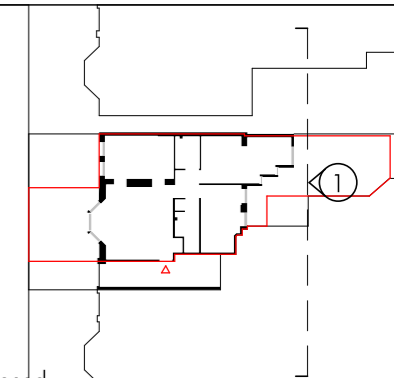

Proposed

NOTES

General:
Do not scale from drawings. Dimensions govern. All dimensions are in millimeters unless noted otherwise. All dimensions shall be verified on site before proceeding with work. Gatti Routh Rhodes shall be notified immediately of any discrepancies.



GATTI ROUTH RHODES

Unit 3, Bethnal Green Mission Church
305 Cambridge Heath Road
London E2 9LH
info@grr-architects.com
020 3633 3106
www.grr-architects.com

© Gatti Routh Rhodes

CLIENT

-

REVISIONS

Date	No.	Description
12/10/21	A	Planning Clarifications

PROJECT

Nassington Road

DRAWING TITLE

Proposed North Elevation

DRAWING NUMBER

344-A-E-201

REVISION NUMBER

A

STATUS

Planning

First drawn

Drawn by

NB

Issue date

23/03/21

Checked by

SR

Scale

As indicated at A3

Project No

344