

[illegible]

Architectural section drawing showing a cross-section of a building. The top half represents the exterior, featuring a brick pattern and three circular ventilation units. The bottom half represents the interior, showing a 'PLAYROOM/HOME OFFICE' and a 'CYLINDER/BOILER'. The drawing includes labels for 'Pilkington Profilit to match existing', 'natural ventilation duct in existing grille', and 'clear glass panel'. Section cut symbols are located at the top and bottom of the drawing.

Architectural floor plan of a two-story house. The plan shows a central hallway connecting various rooms. On the left side, there are two bedrooms (BEDROOM 01 and BEDROOM 02) and a bathroom (BATHROOM 01). The right side features a kitchen/diningroom area with a table and chairs, and a staircase leading up. The top of the plan shows a large open area, possibly a porch or a large room. The bottom of the plan shows a large open area, possibly a garage or a large room. The plan includes dimensions for various rooms and areas.

01		06/10/2021	
REV	DESCRIPTION	DATE	NAME

PROPOSED FIRST FLOOR PLAN

SCALE 1:100

The floor plan shows a central living room with a sofa and coffee table, a bathroom with a toilet and sink, and two bedrooms. There are three sets of stairs, each labeled 'UP'. The plan is oriented with North at the top. The scale is 1:100.

PROPOSED ROOF PLAN

SCALE 1:100

The diagram illustrates a symmetrical roof plan divided into three vertical bays by two central vertical structural lines. Each bay contains a rectangular feature (likely a skylight or vent) and a circular feature (likely a skylight or vent). The plan includes structural lines, dimensions, and a scale of 1:100. The layout is symmetrical about a central vertical axis.


Key features include:

- Three vertical bays separated by two central vertical structural lines.
- Each bay contains a rectangular feature and a circular feature.
- Structural lines and dimensions are indicated throughout the plan.
- Scale: 1:100.

[illegible]

PROPOSED FRONT ELEVATION

SCALE 1:100

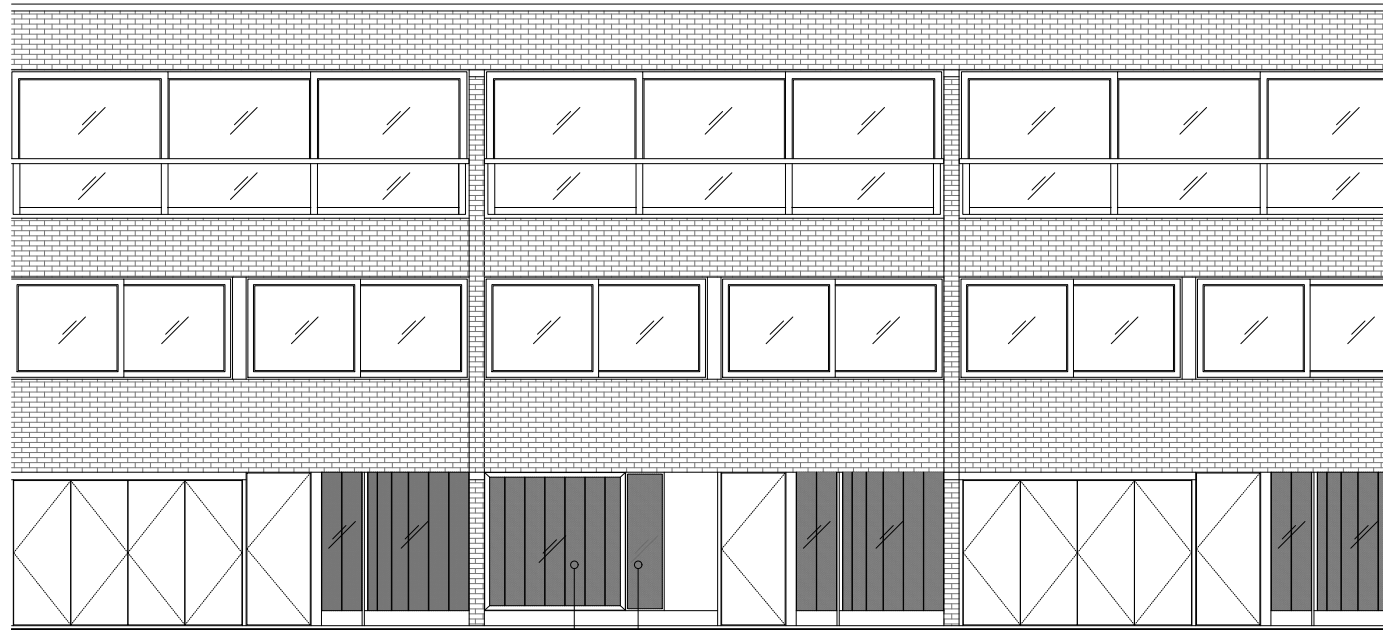


Pilkington Profilit to match existing

clear glass panel

PROPOSED REAR ELEVATION

SCALE 1:100

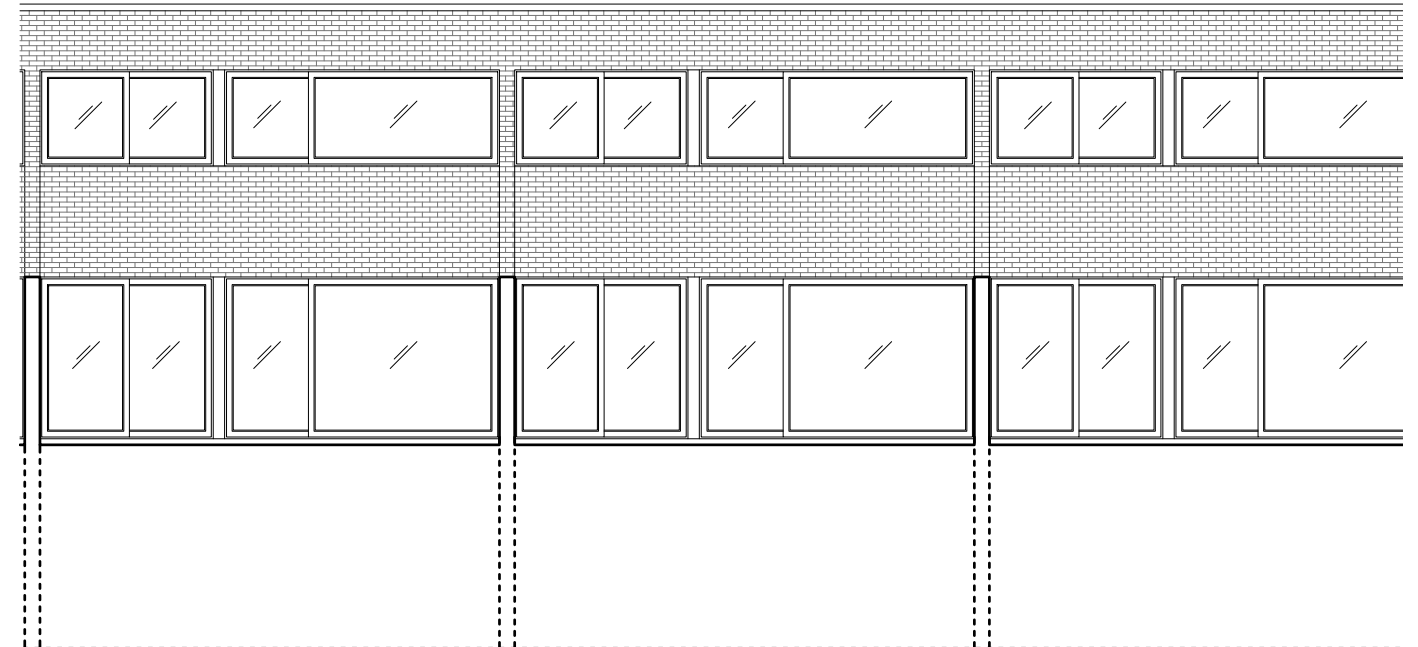

LBMV architects

Luigi Montefusco Ltd
72 Haverstock Hill
NW3 2BE London
M+44 (0) 7837344073
T+44 (0) 207 483 3880

DRAWINGS STATUS
PLANNING PERMISSION

A3

DRAWN
UG

CHECKED
LM

DATE	28.10.2021
------	------------

SCALE
1:100@A3

PROJECT TITLE
GARAGE CONVERCION

DRAWING TITLE

PROPOSED REAR AND
FRONT ELEVATION


97 SWAINS LANE

JOB NO	0090
--------	------

DRAWING NO	A2003
------------	-------

GENERAL NOTE	<ul style="list-style-type: none"> - This drawing should be removed from currency immediately when a revised version is issued. - All dimensions to be checked on site by the contractor. Discrepancies to be reported before proceeding with the works. - This drawing is copyrighted. - All dimensions in mm's.
--------------	---


LEGEND	
--------	--

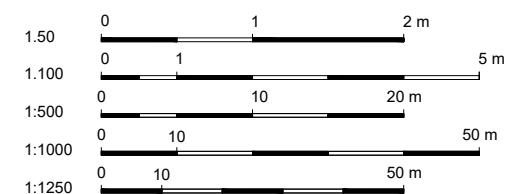


01		06/10/2021	
REV	DESCRIPTION	DATE	NAME

PROPOSED SECTIONS


SCALE 1:100

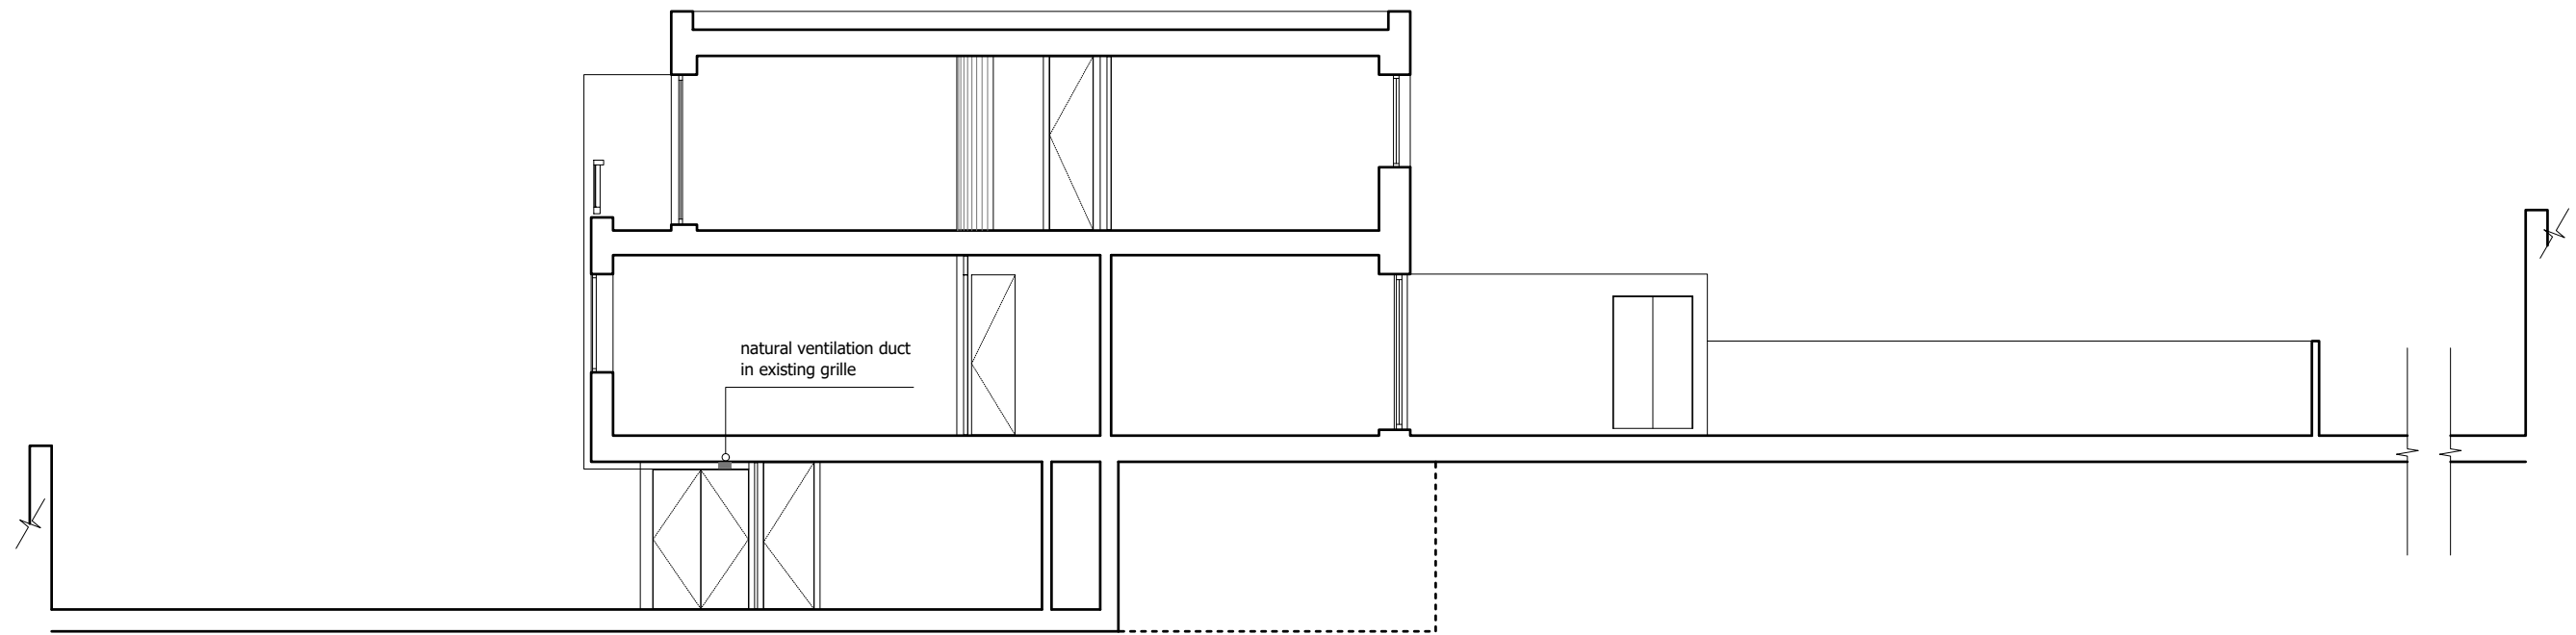

SECTION 01

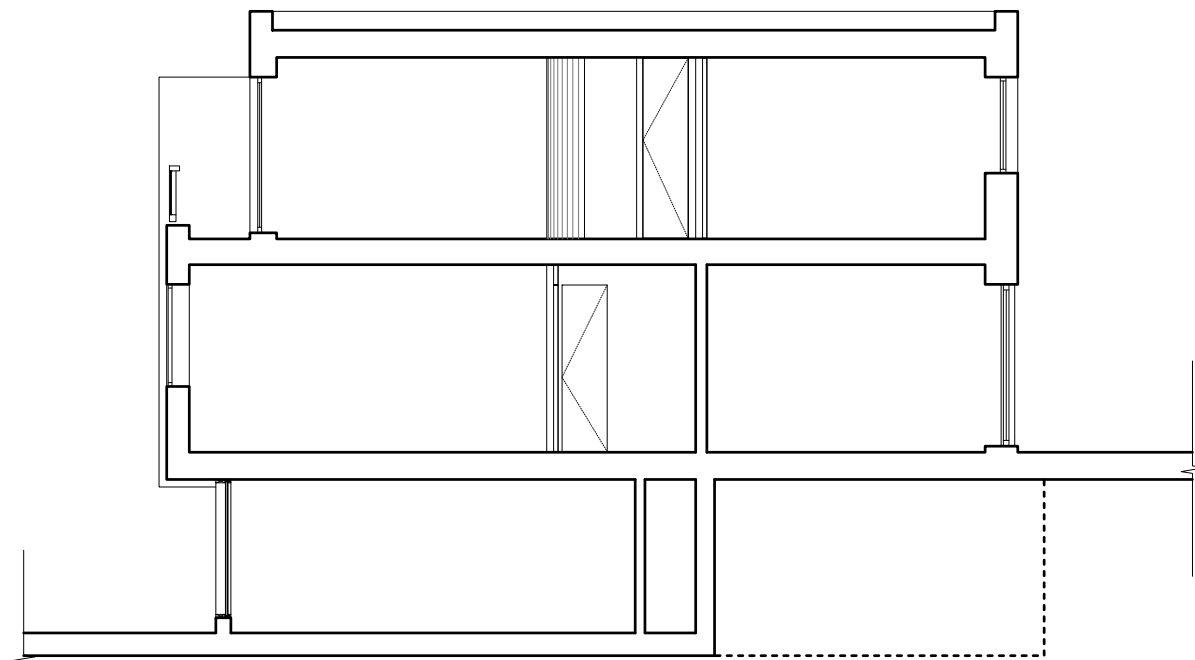

SECTION 02

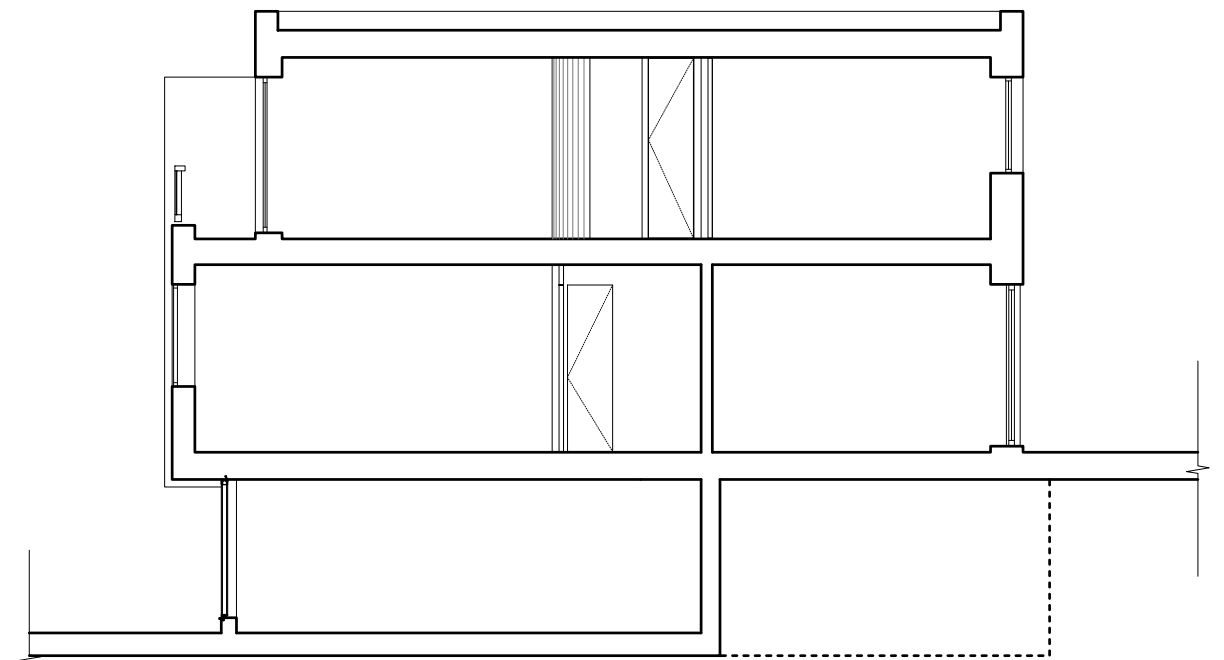

SECTION 03

LBMV architects

Luigi Montefusco Ltd
72 Haverstock Hill
NW3 2BE London
M+44 (0) 7837344073
T+44 (0) 207 483 3880

DRAWINGS STATUS
PLANNING PERMISSION

A3

DRAWN
UG

CHECKED
LM

PROJECT TITLE
GARAGE CONVERCION

DATE	28.10.2021
------	------------

SCALE
1:100@A3

DRAWING TITLE
PROPOSED SECTIONS


97 SWAINS LANE

JOB NO
0090

DRAWING NO	A2004
------------	-------


GENERAL NOTE	<ul style="list-style-type: none"> - This drawing should be removed from currency immediately when a revised version is issued. - All dimensions to be checked on site by the contractor. Discrepancies to be reported before proceeding with the works. - This drawing is copyrighted. - All dimensions in mm's.
--------------	---

	LEGEND
--	--------

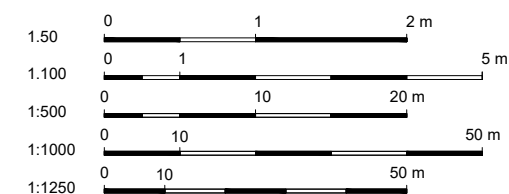
[illegible]

PROPOSED LOWER GROUND FLOOR ELEVATION


SCALE 1:20

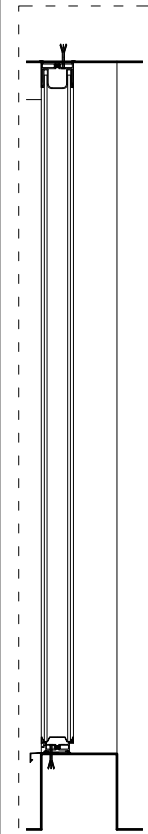


SECTION 01

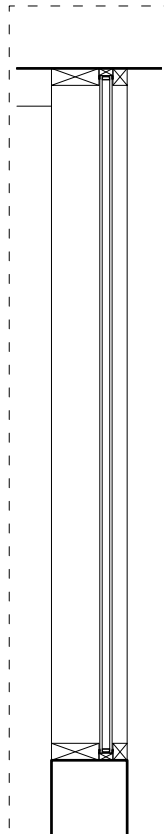

SECTION 02

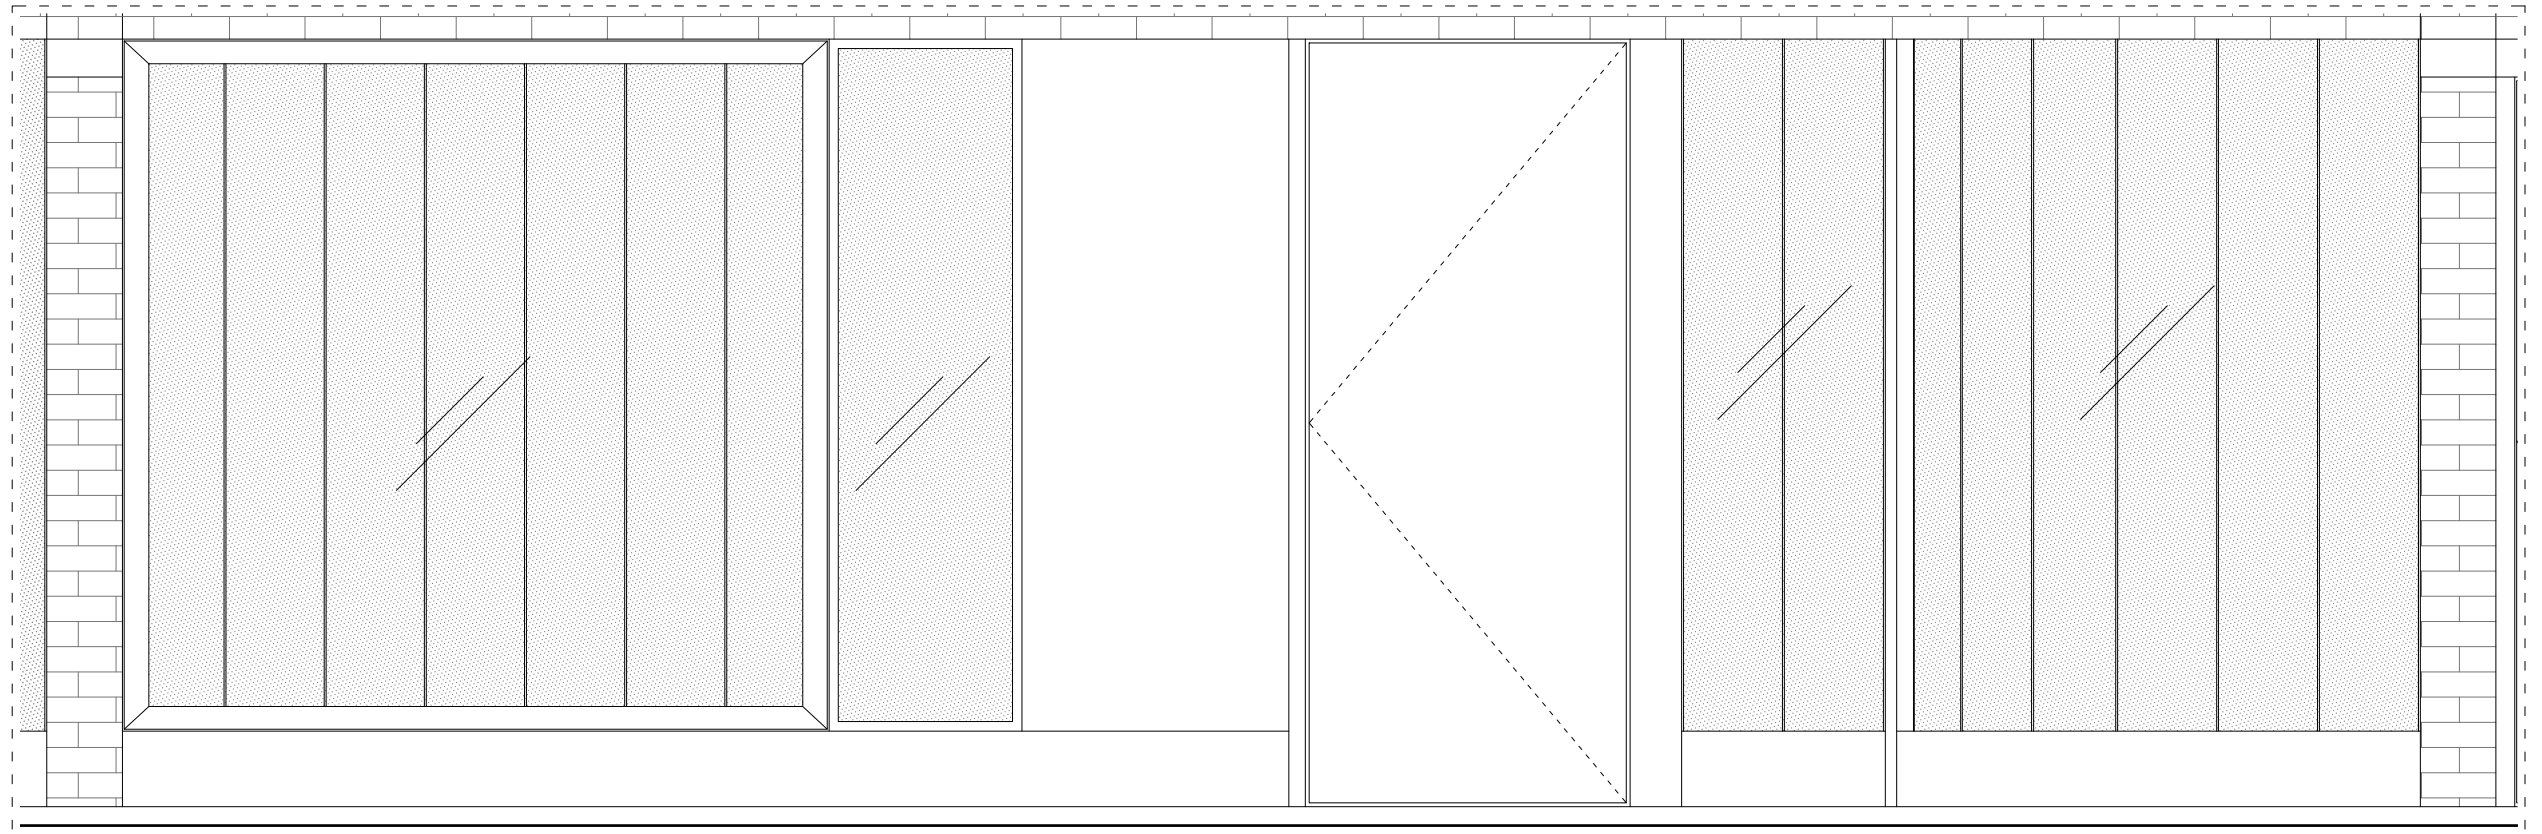

ELEVATION

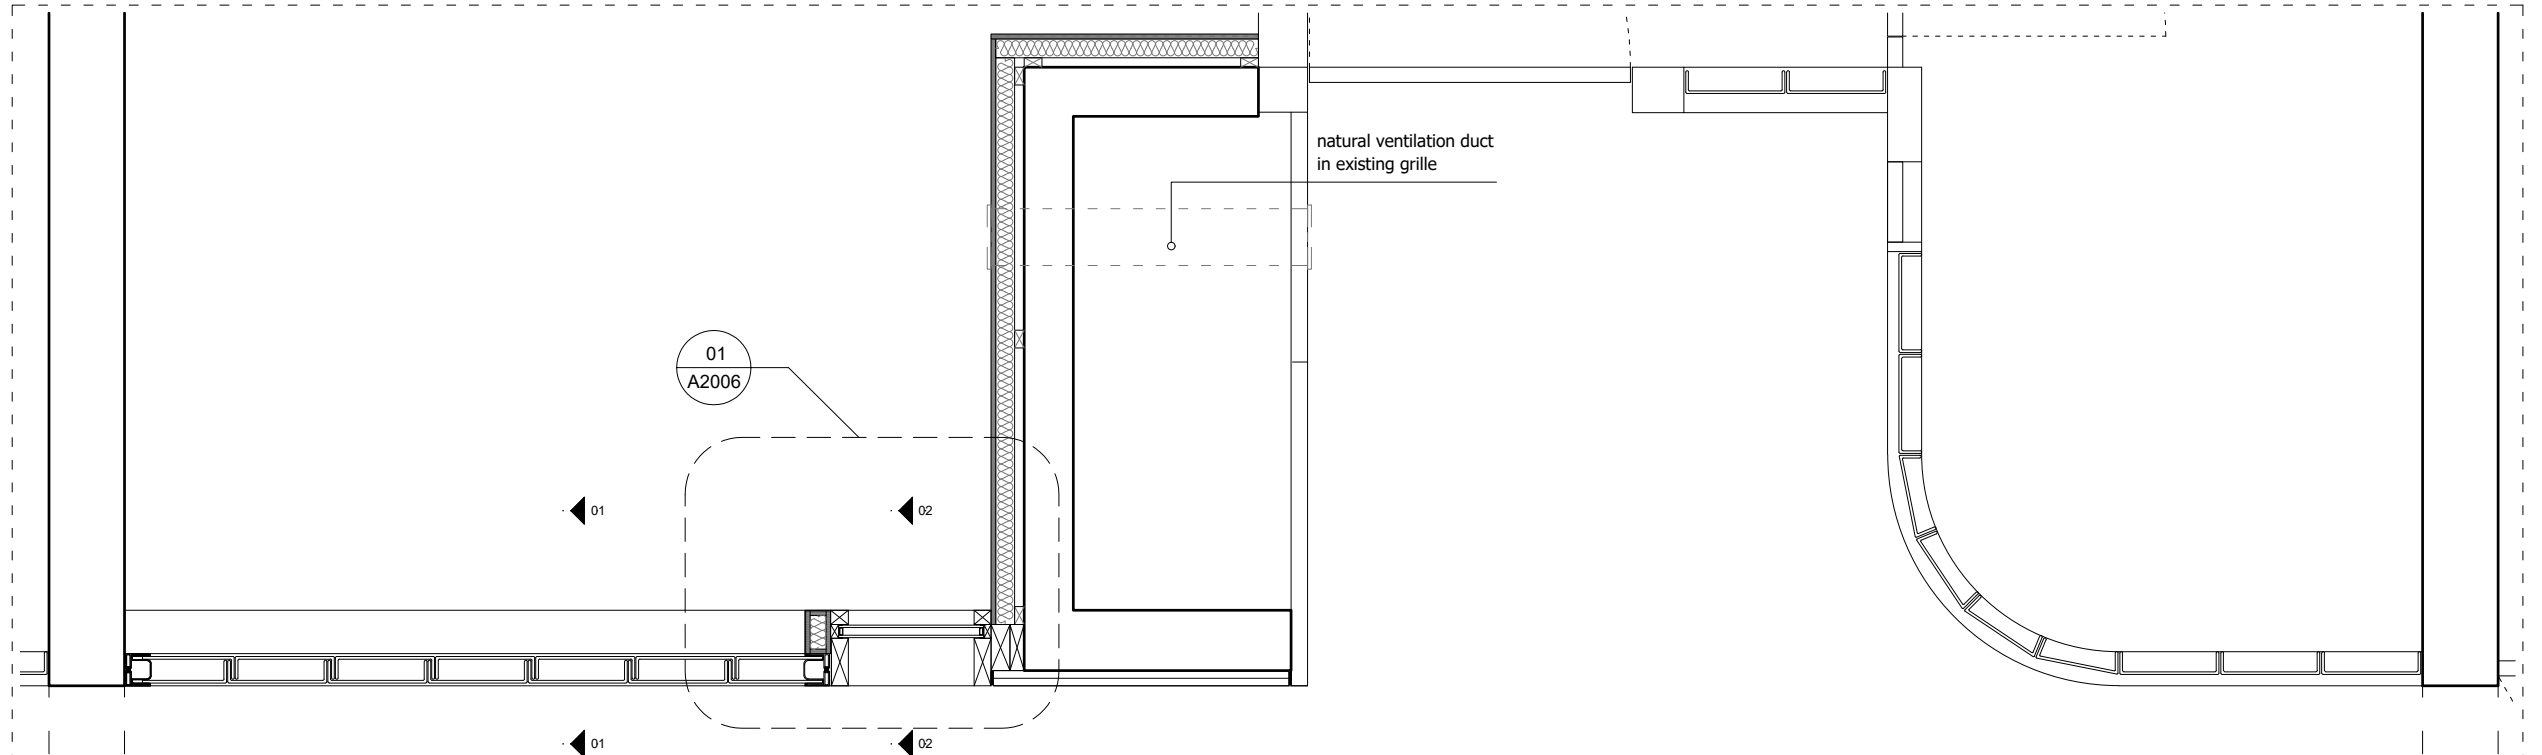

PLAN

LBMV architects

Luigi Montefusco Ltd
72 Haverstock Hill
NW3 2BE London
M+44 (0) 7837344073
T+44 (0) 207 483 3880

DRAWINGS STATUS
PLANNING PERMISSION

A3

DRAWN
UG

CHECKED
LM

PROJECT TITLE
GARAGE CONVERCION

DATE	28.10.2021
------	------------

SCALE
1:20 @A3

DRAWING TITLE
PROPOSED SECTION 01


97 SWAINS LANE

JOB NO
0090

DRAWING NO	A2005
------------	-------

GENERAL NOTE	<ul style="list-style-type: none"> - This drawing should be removed from currency immediately when a revised version is issued. - All dimensions to be checked on site by the contractor. Discrepancies to be reported before proceeding with the works. - This drawing is copyrighted. - All dimensions in mm's.
--------------	---

LEGEND

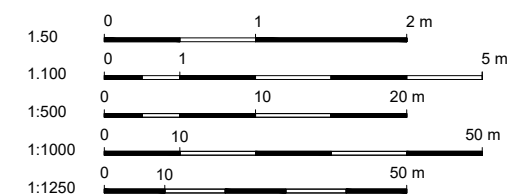

01		06/10/2021	
REV	DESCRIPTION	DATE	NAME

DESCRIPTION

- 01 GLASS - PILKINGTON PROFILIT TO MATCH EXISTING
- 02 PLY
- 03 SOLID TIMBER
- 04 RIGID INSULATION
- 05 CLEAR GLASS - FIXED PANEL

01 GLASS - PILKINGTON PROFILIT TO MATCH EXISTING

02 PLY

03 SOLID TIMBER

04 RIGID INSULATION

05 CLEAR GLASS - FIXED PANEL

Luigi Montefusco Ltd
72 Haverstock Hill
NW3 2BE London
M+44 (0) 7837344073
T+44 (0) 207 483 3880

JOB NO 0090	DRAWING NO A2006
----------------	---------------------

GENERAL NOTE	<ul style="list-style-type: none"> - This drawing should be removed from currency immediately when a revised version is issued. - All dimensions to be checked on site by the contractor. Discrepancies to be reported before proceeding with the works. - This drawing is copyrighted. - All dimensions in mm's.
--------------	---

[illegible]

PROPOSED CGI IMAGE - FRONT ELEVATION



LBMV architects

Luigi Montefusco Ltd
72 Haverstock Hill
NW3 2BE London
M+44 (0) 7837344073
T+44 (0) 207 483 3880

DRAWINGS STATUS
PLANNING PERMISSION

A3

DRAWN
UG

UG

PROJECT TITLE
GARAGE CONVERCION

DATE	28.10.2021
------	------------

CHECKED
LM

LM

SCALE
-

LM

DRAWING TITLE

PROPOSED CGI IMAGE

JOB NO	0090
--------	------

DRAWING NO	A2007
------------	-------

GENERAL NOTE	<ul style="list-style-type: none"> - This drawing should be removed from currency immediately when a revised version is issued. - All dimensions to be checked on site by the contractor. Discrepancies to be reported before proceeding with the works. - This drawing is copyrighted. - All dimensions in mm's.
--------------	---

LEGEND

01		06/10/2021	
REV	DESCRIPTION	DATE	NAME