


Existing Site Plan



This drawing is for Planning Application only

<div>ungar architects</div> <div>10 - 12 Perrins Court London, NW3 1QS UK</div> <div>Tel: +44 (0)20 7431 7547</div>			Project31 Willoughby Road	
			SubjectExisting Site Plan	
			Scale1:100	Date02/12/2014
			Original SizeA2	
Unless indicated below, this drawing is for information only.			Drawing No.109_PLA_EX_SP	
Issue / Revision	Date	Rev.		
Pre Planning Application	02.04.15	A		
Planning Application	16.12.16	B		

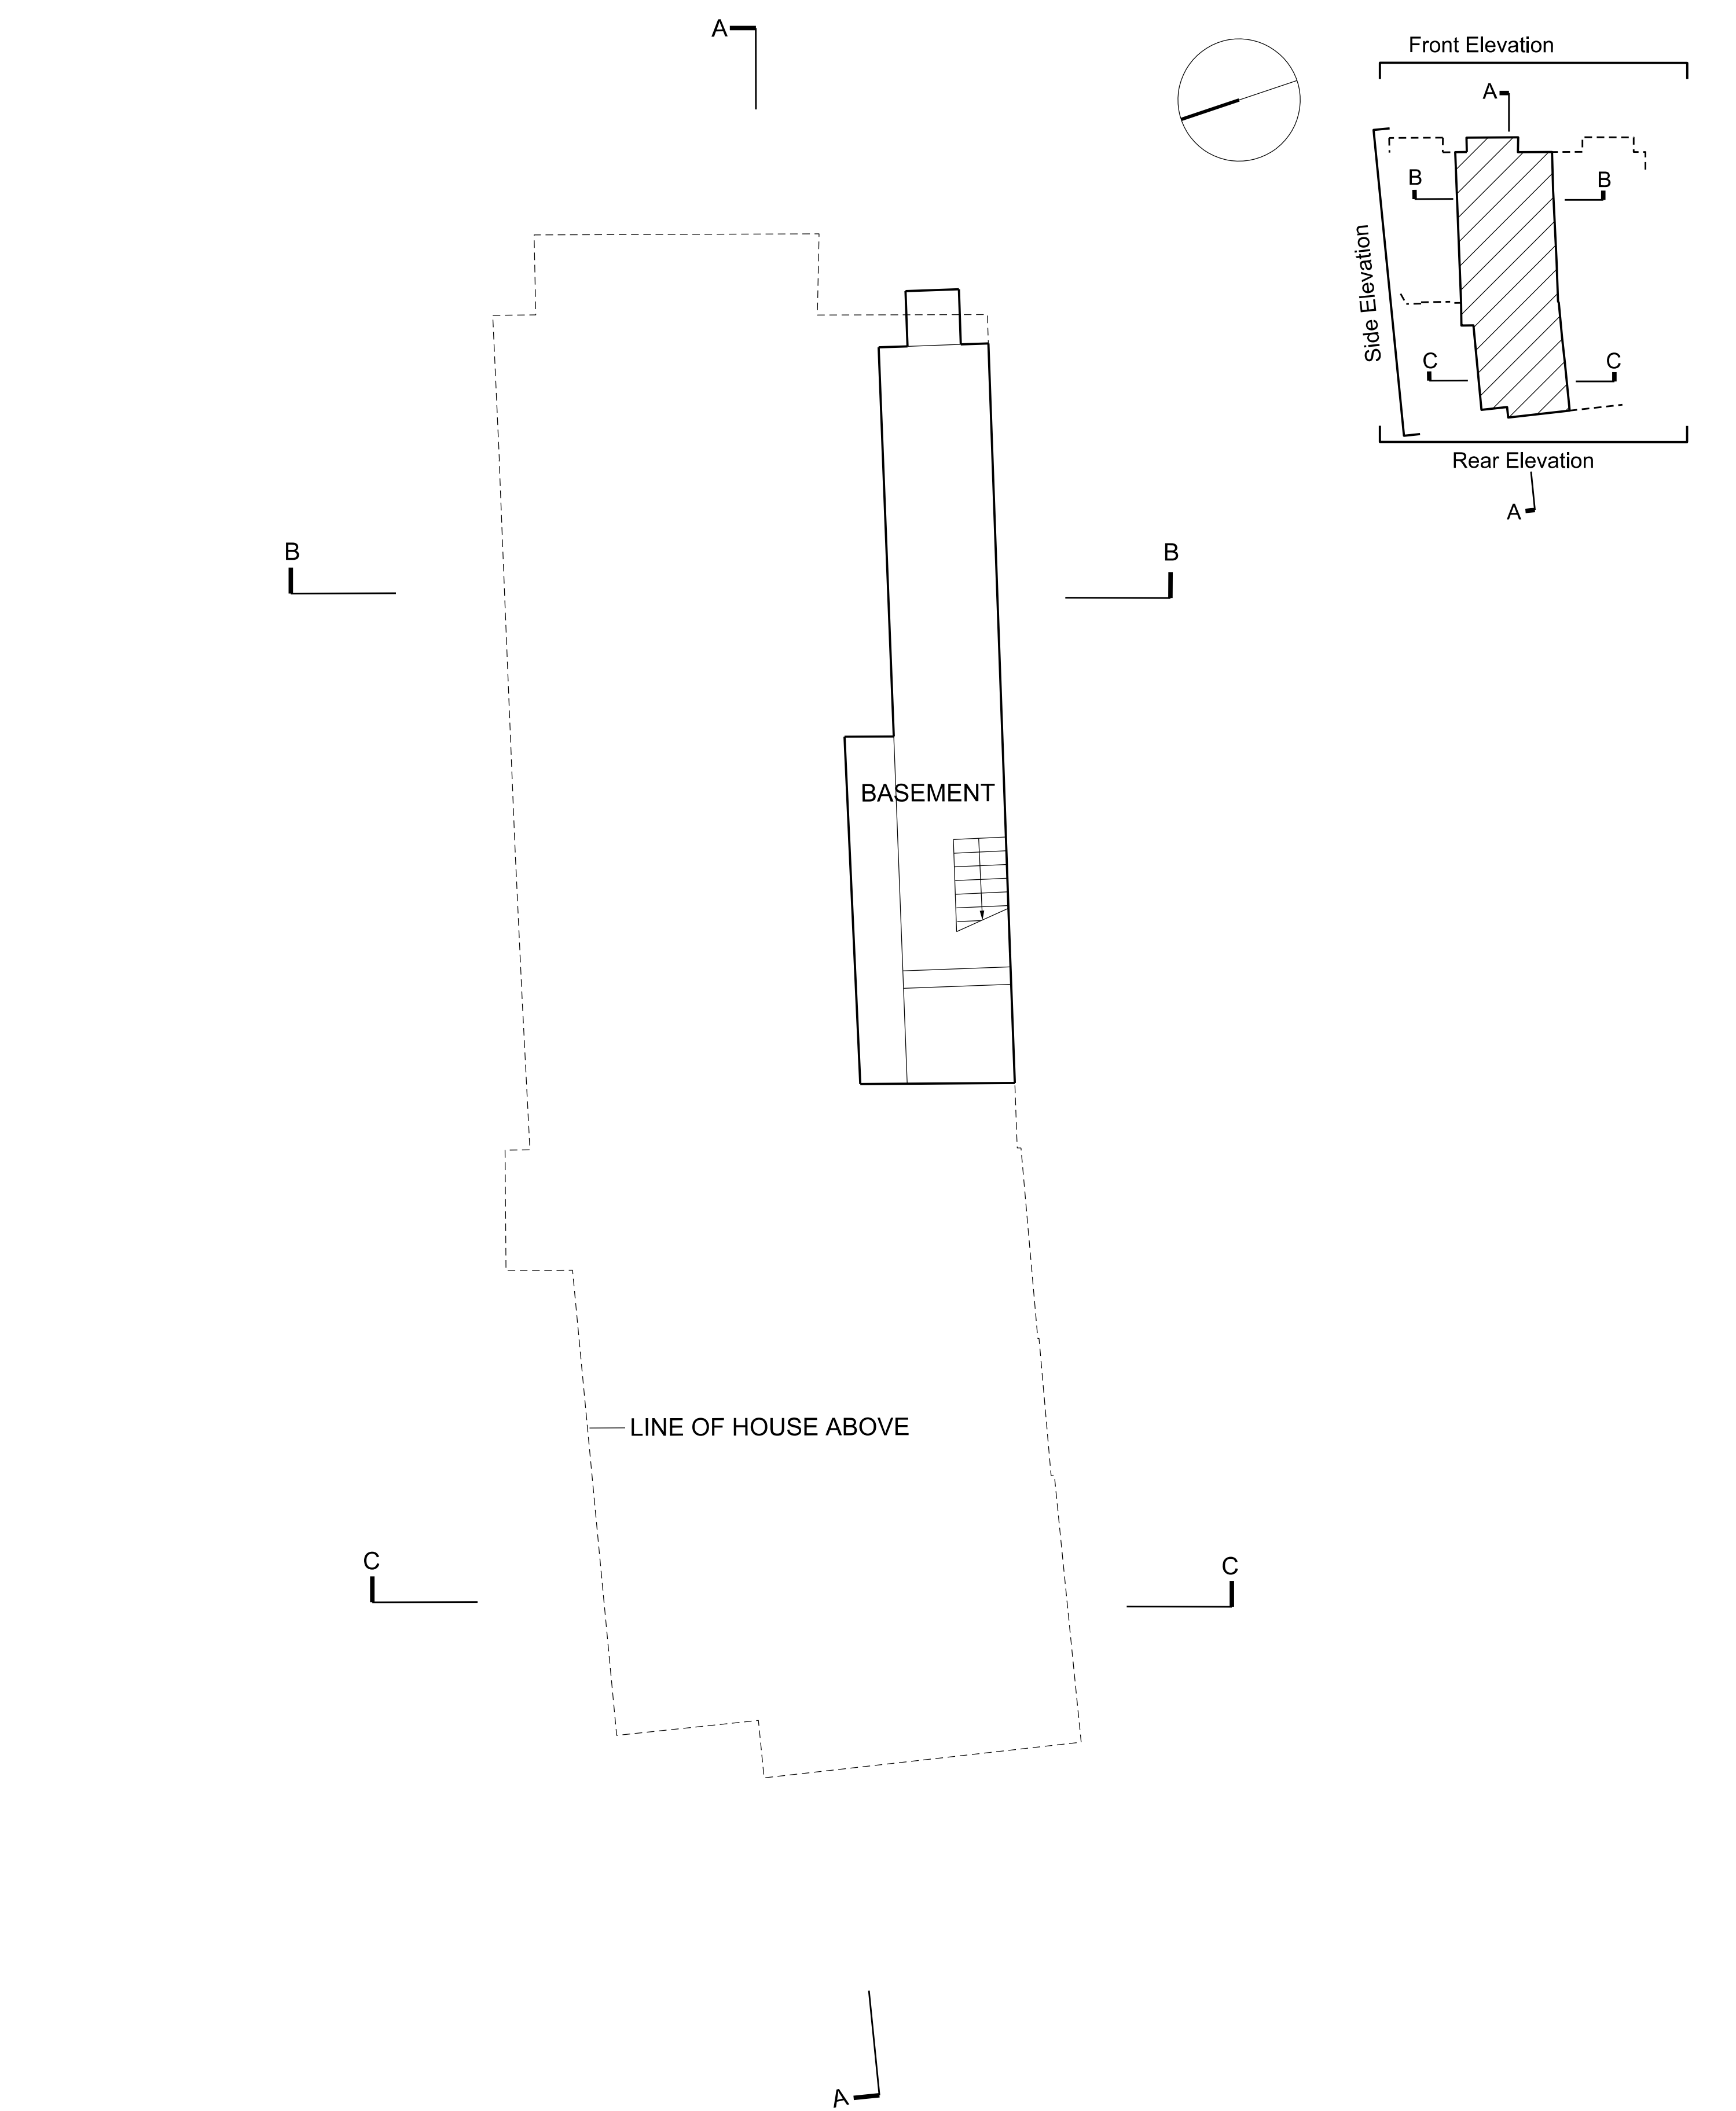


Existing Basement Plan




This drawing is for Planning Application only


<div>ungar architects</div> <div>10 - 12 Perrins Court London, NW3 1QS UK</div> <div>Tel: +44 (0)20 7431 7547</div>			Project	31 Willoughby Road
			Subject	Existing Basement Plan
			Scale	1:50
			Original Size	A2
Unless indicated below, this drawing is for information only.			Drawing No. 109_PLA_EX_BP	
Issue / Revision	Date	Rev.		
Pre Application	02.04.15	A		
Planning	16.12.16	B		

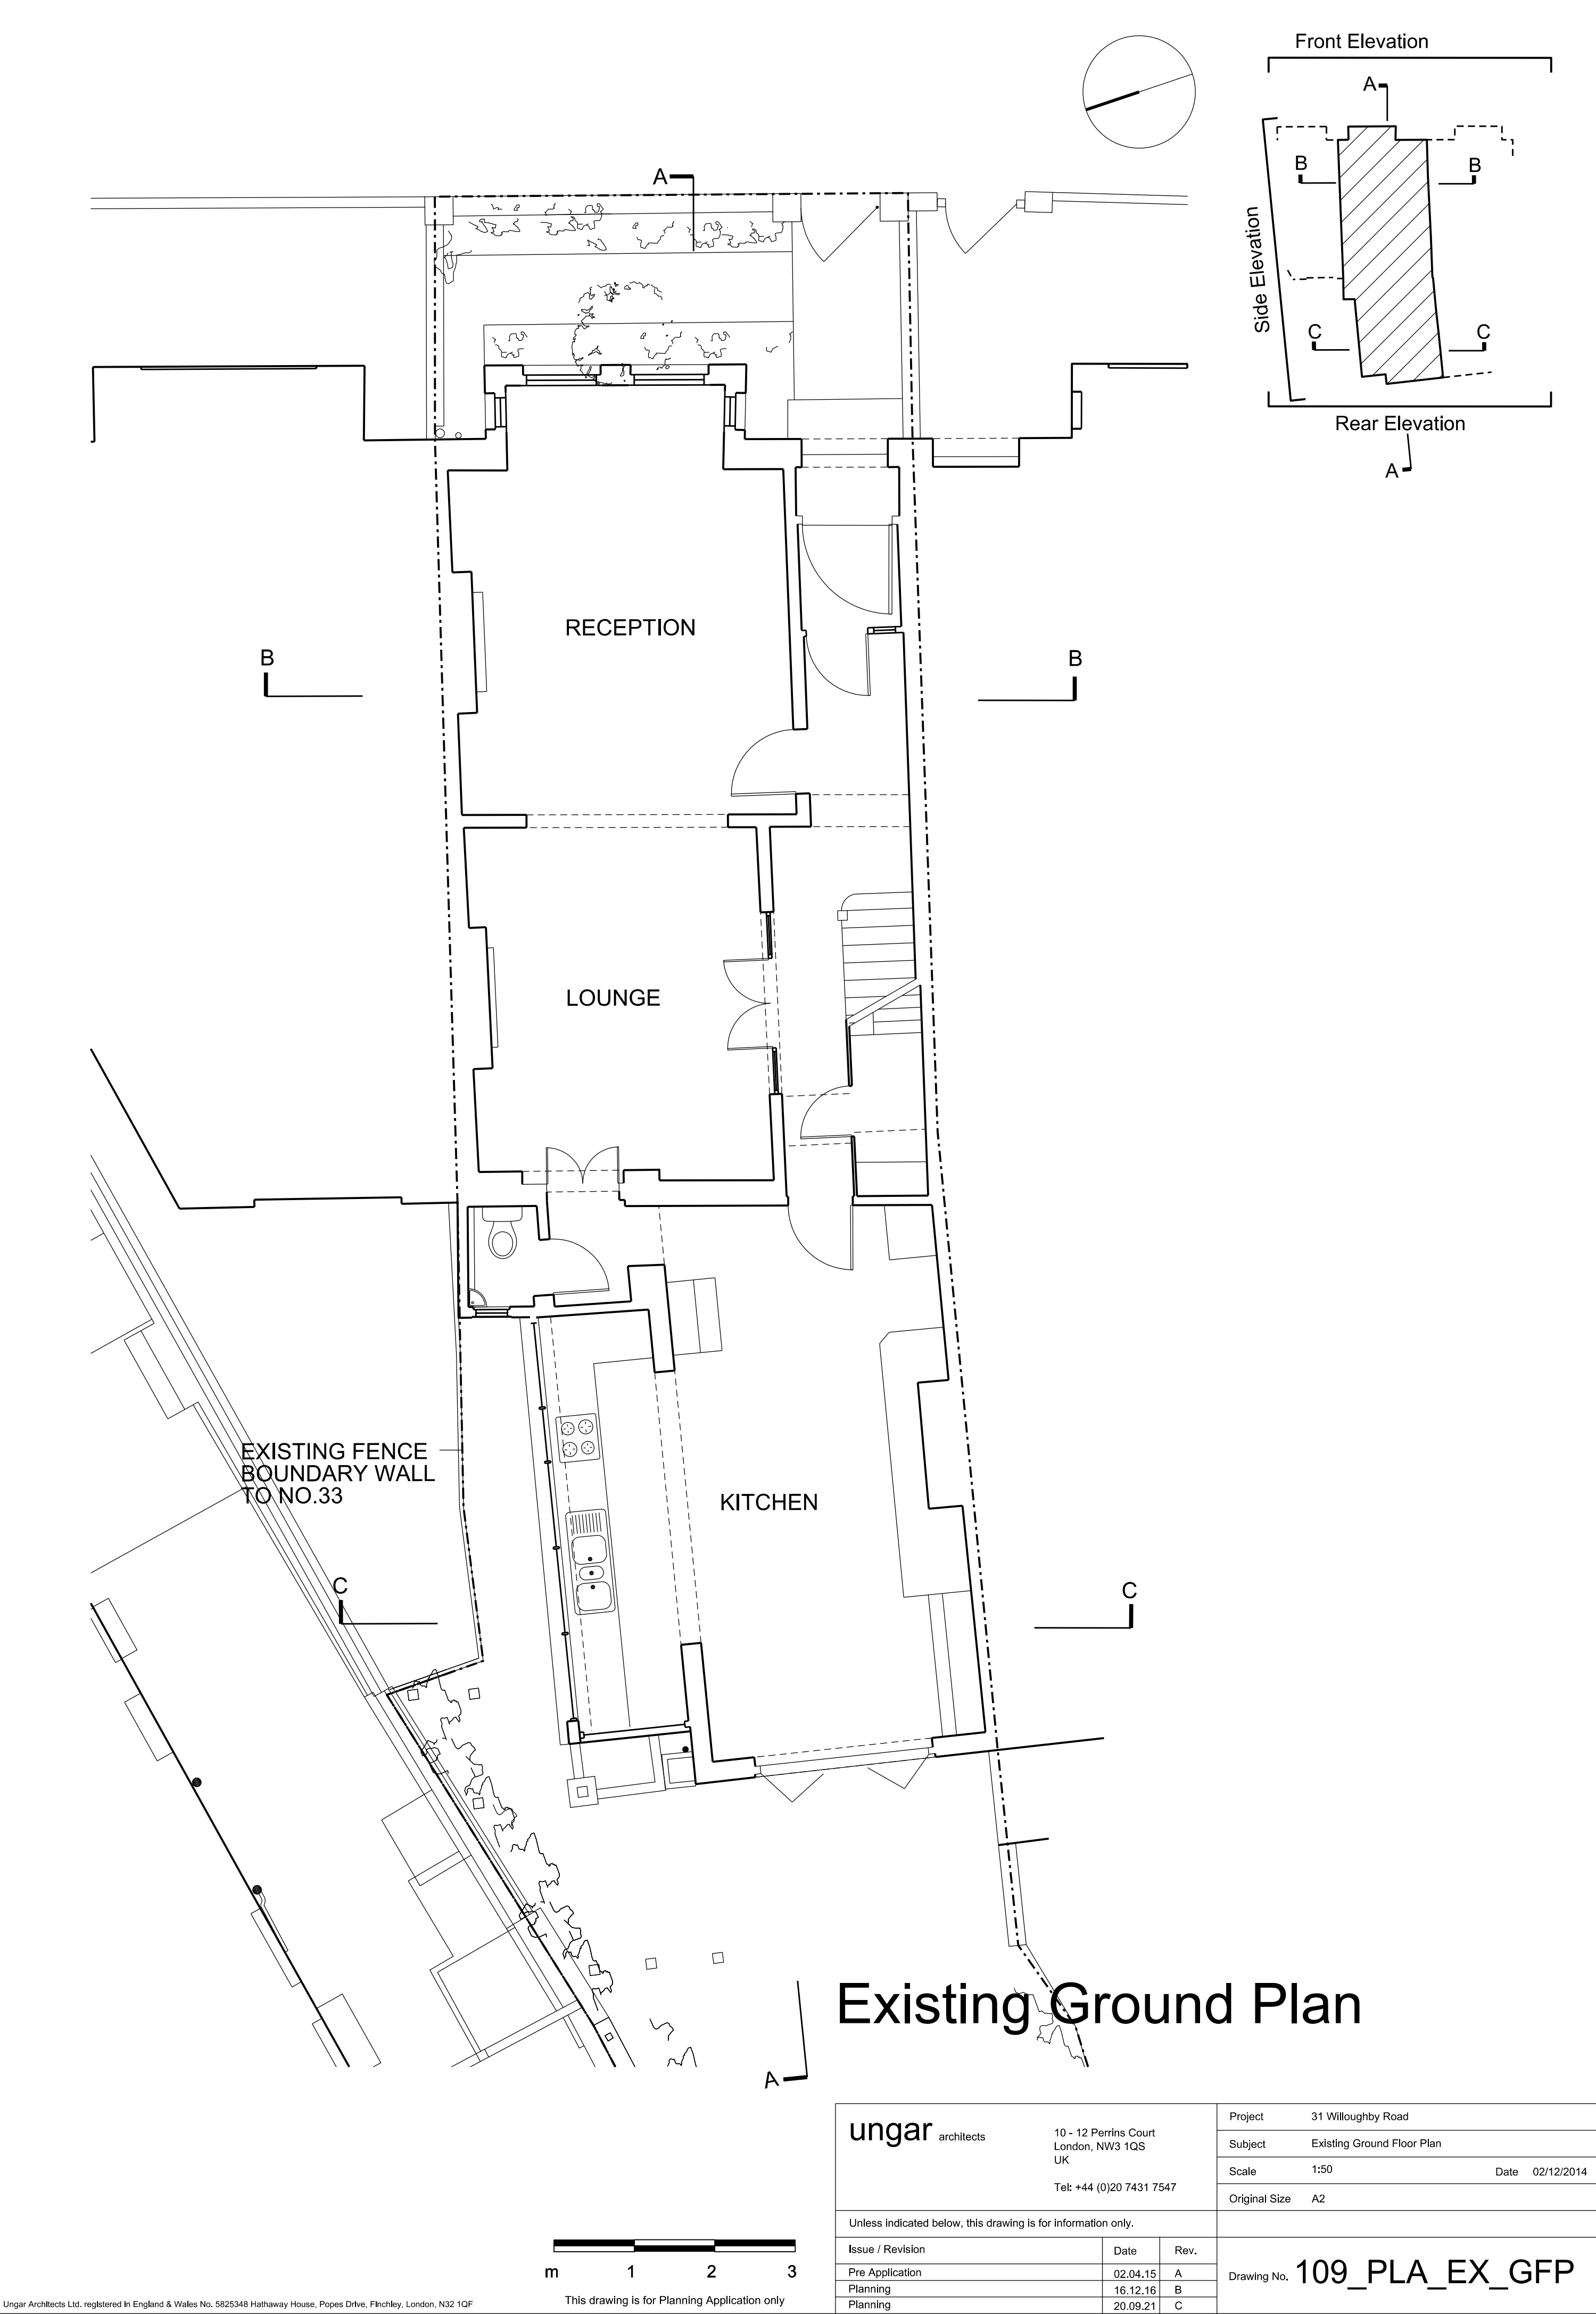

<div>ungar architects</div> <div>10 - 12 Perrins Court London, NW3 1QS UK</div> <div>Tel: +44 (0)20 7431 7547</div>			Project31 Willoughby Road	
			SubjectExisting Ground Floor Plan	
			Scale1:50	Date02/12/2014
			Original SizeA2	
Unless indicated below, this drawing is for information only.			Drawing No.109_PLA_EX_GFP	
Issue / Revision		Date		
Pre Application		02.04.15		
Planning		16.12.16		
Planning		20.09.21	C	

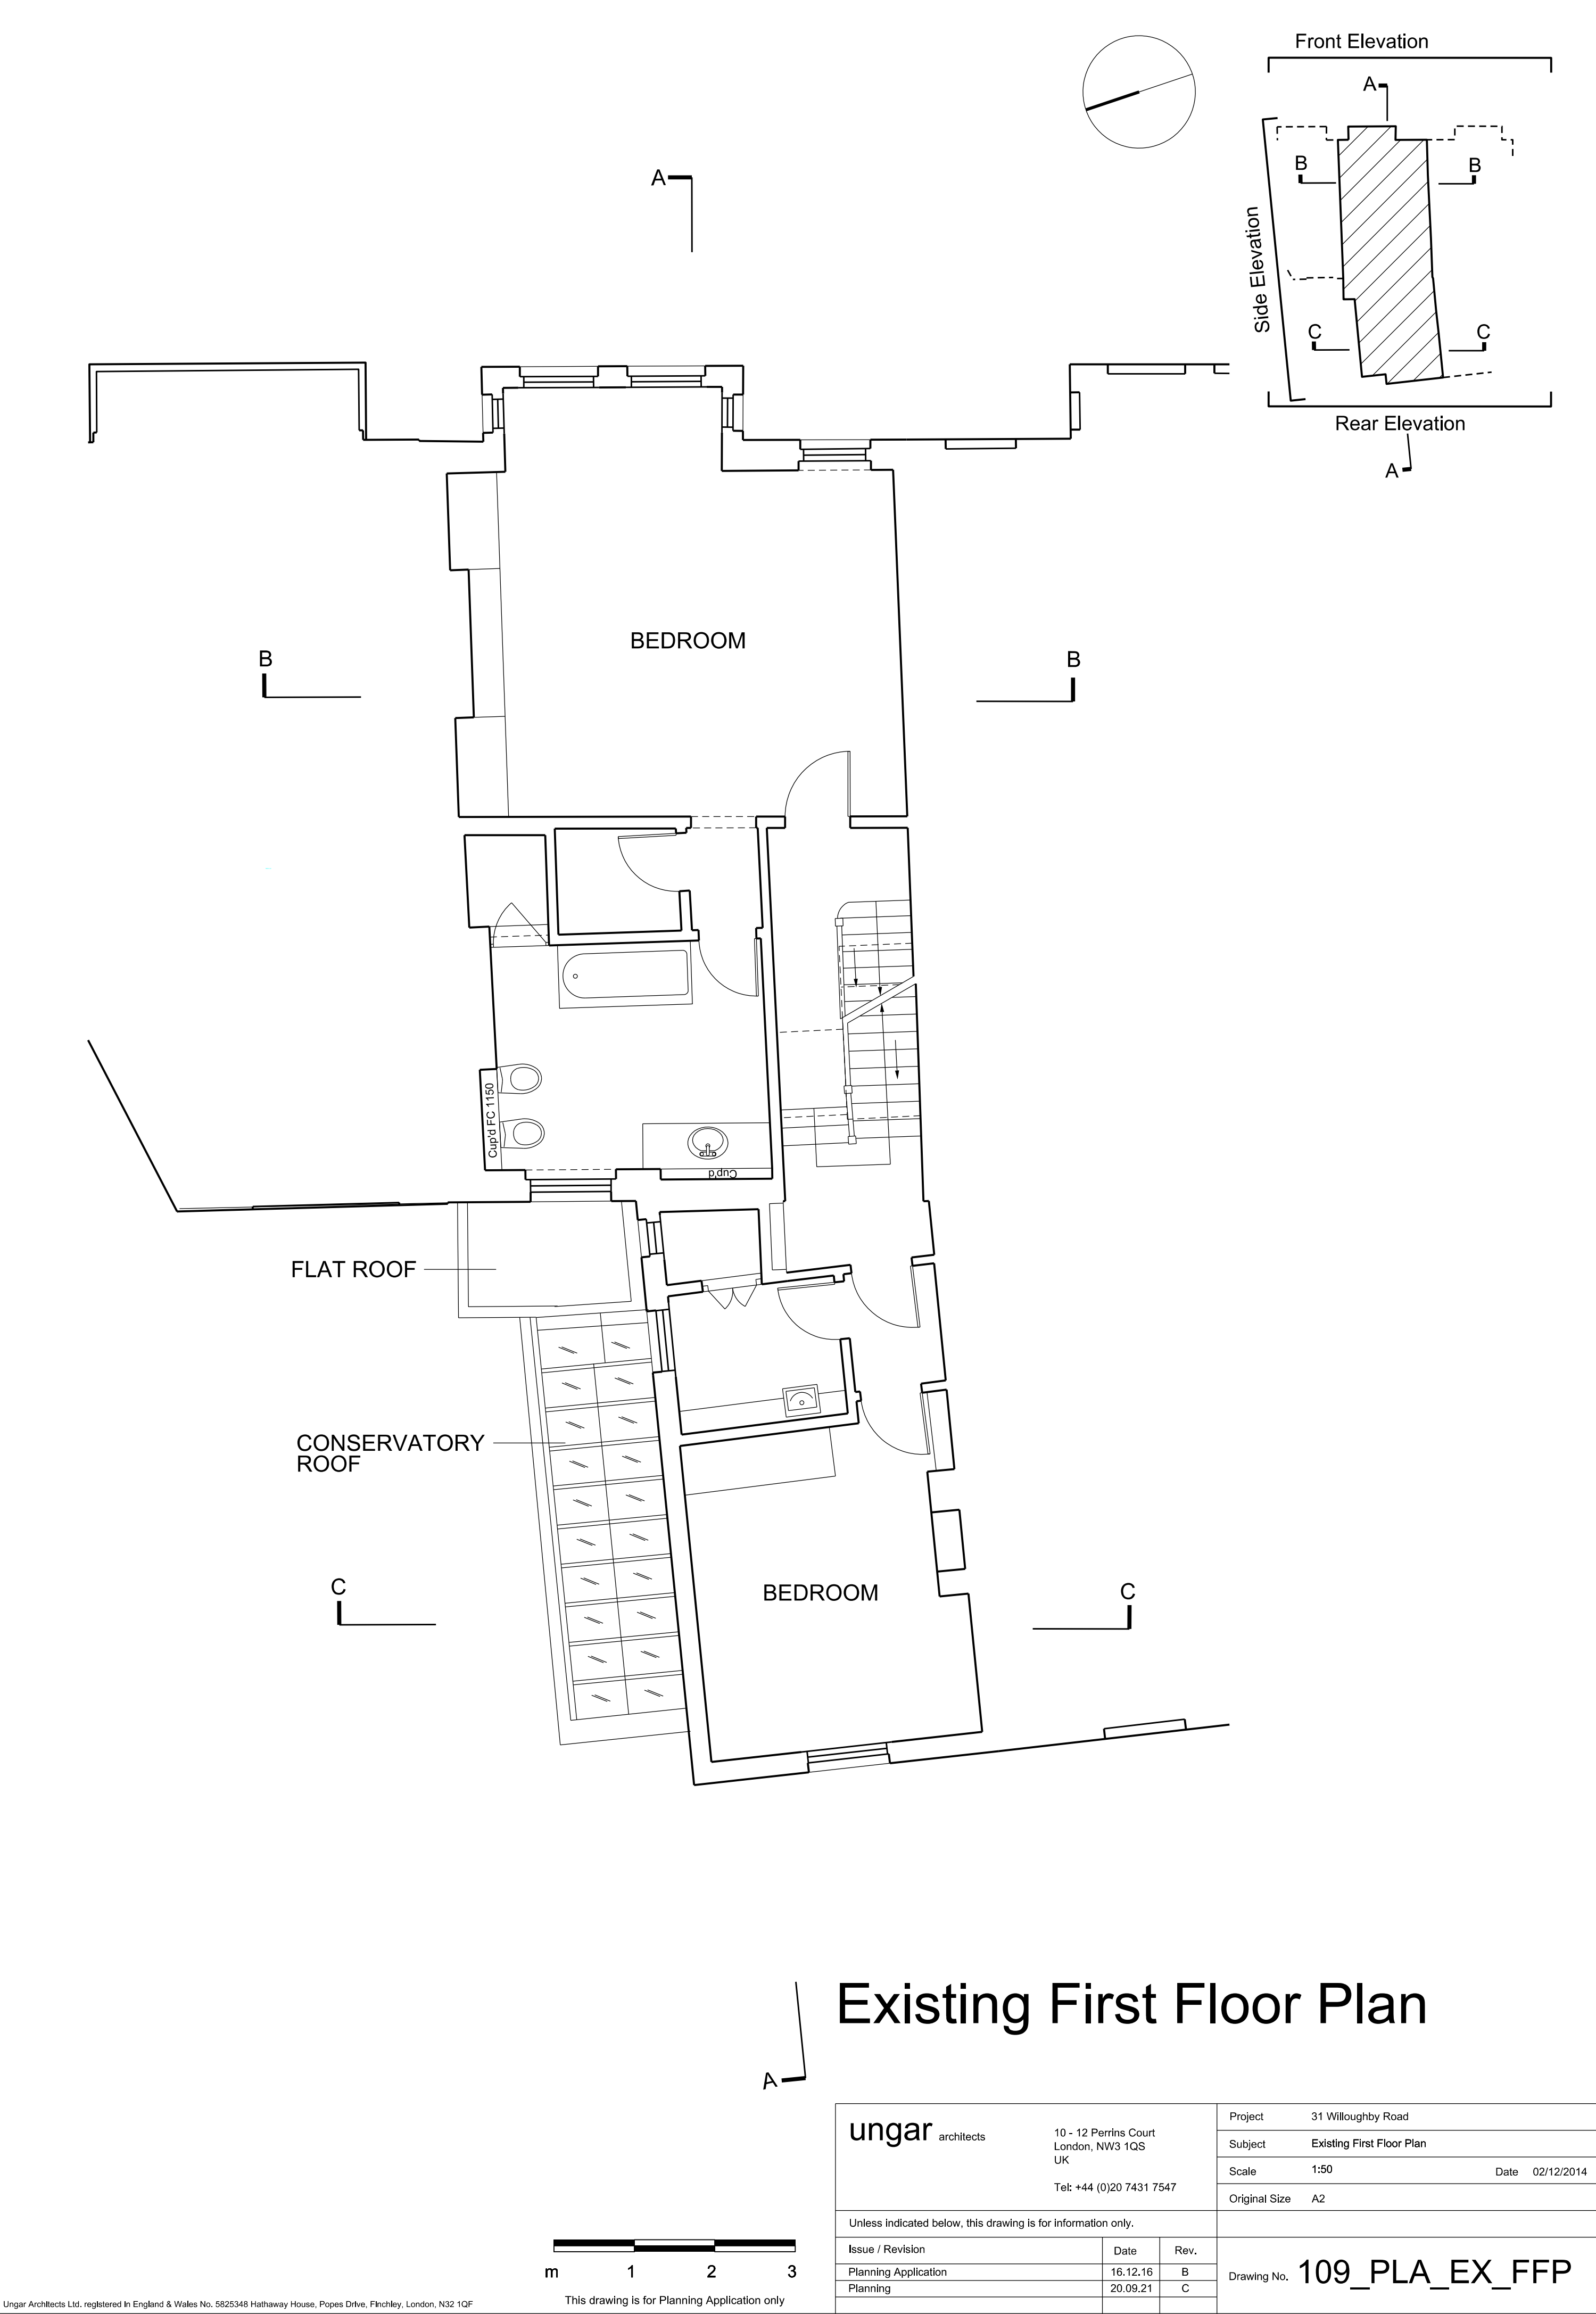




<div>ungar architects</div> <div>10 - 12 Perrins Court London, NW3 1QS UK</div> <div>Tel: +44 (0)20 7431 7547</div>			Project31 Willoughby Road	
			SubjectExisting First Floor Plan	
			Scale1:50	Date02/12/2014
			Original SizeA2	
Unless indicated below, this drawing is for information only.			Drawing No.109_PLA_EX_FFP	
Issue / Revision		Date		
Planning Application		16.12.16		
Planning		20.09.21		

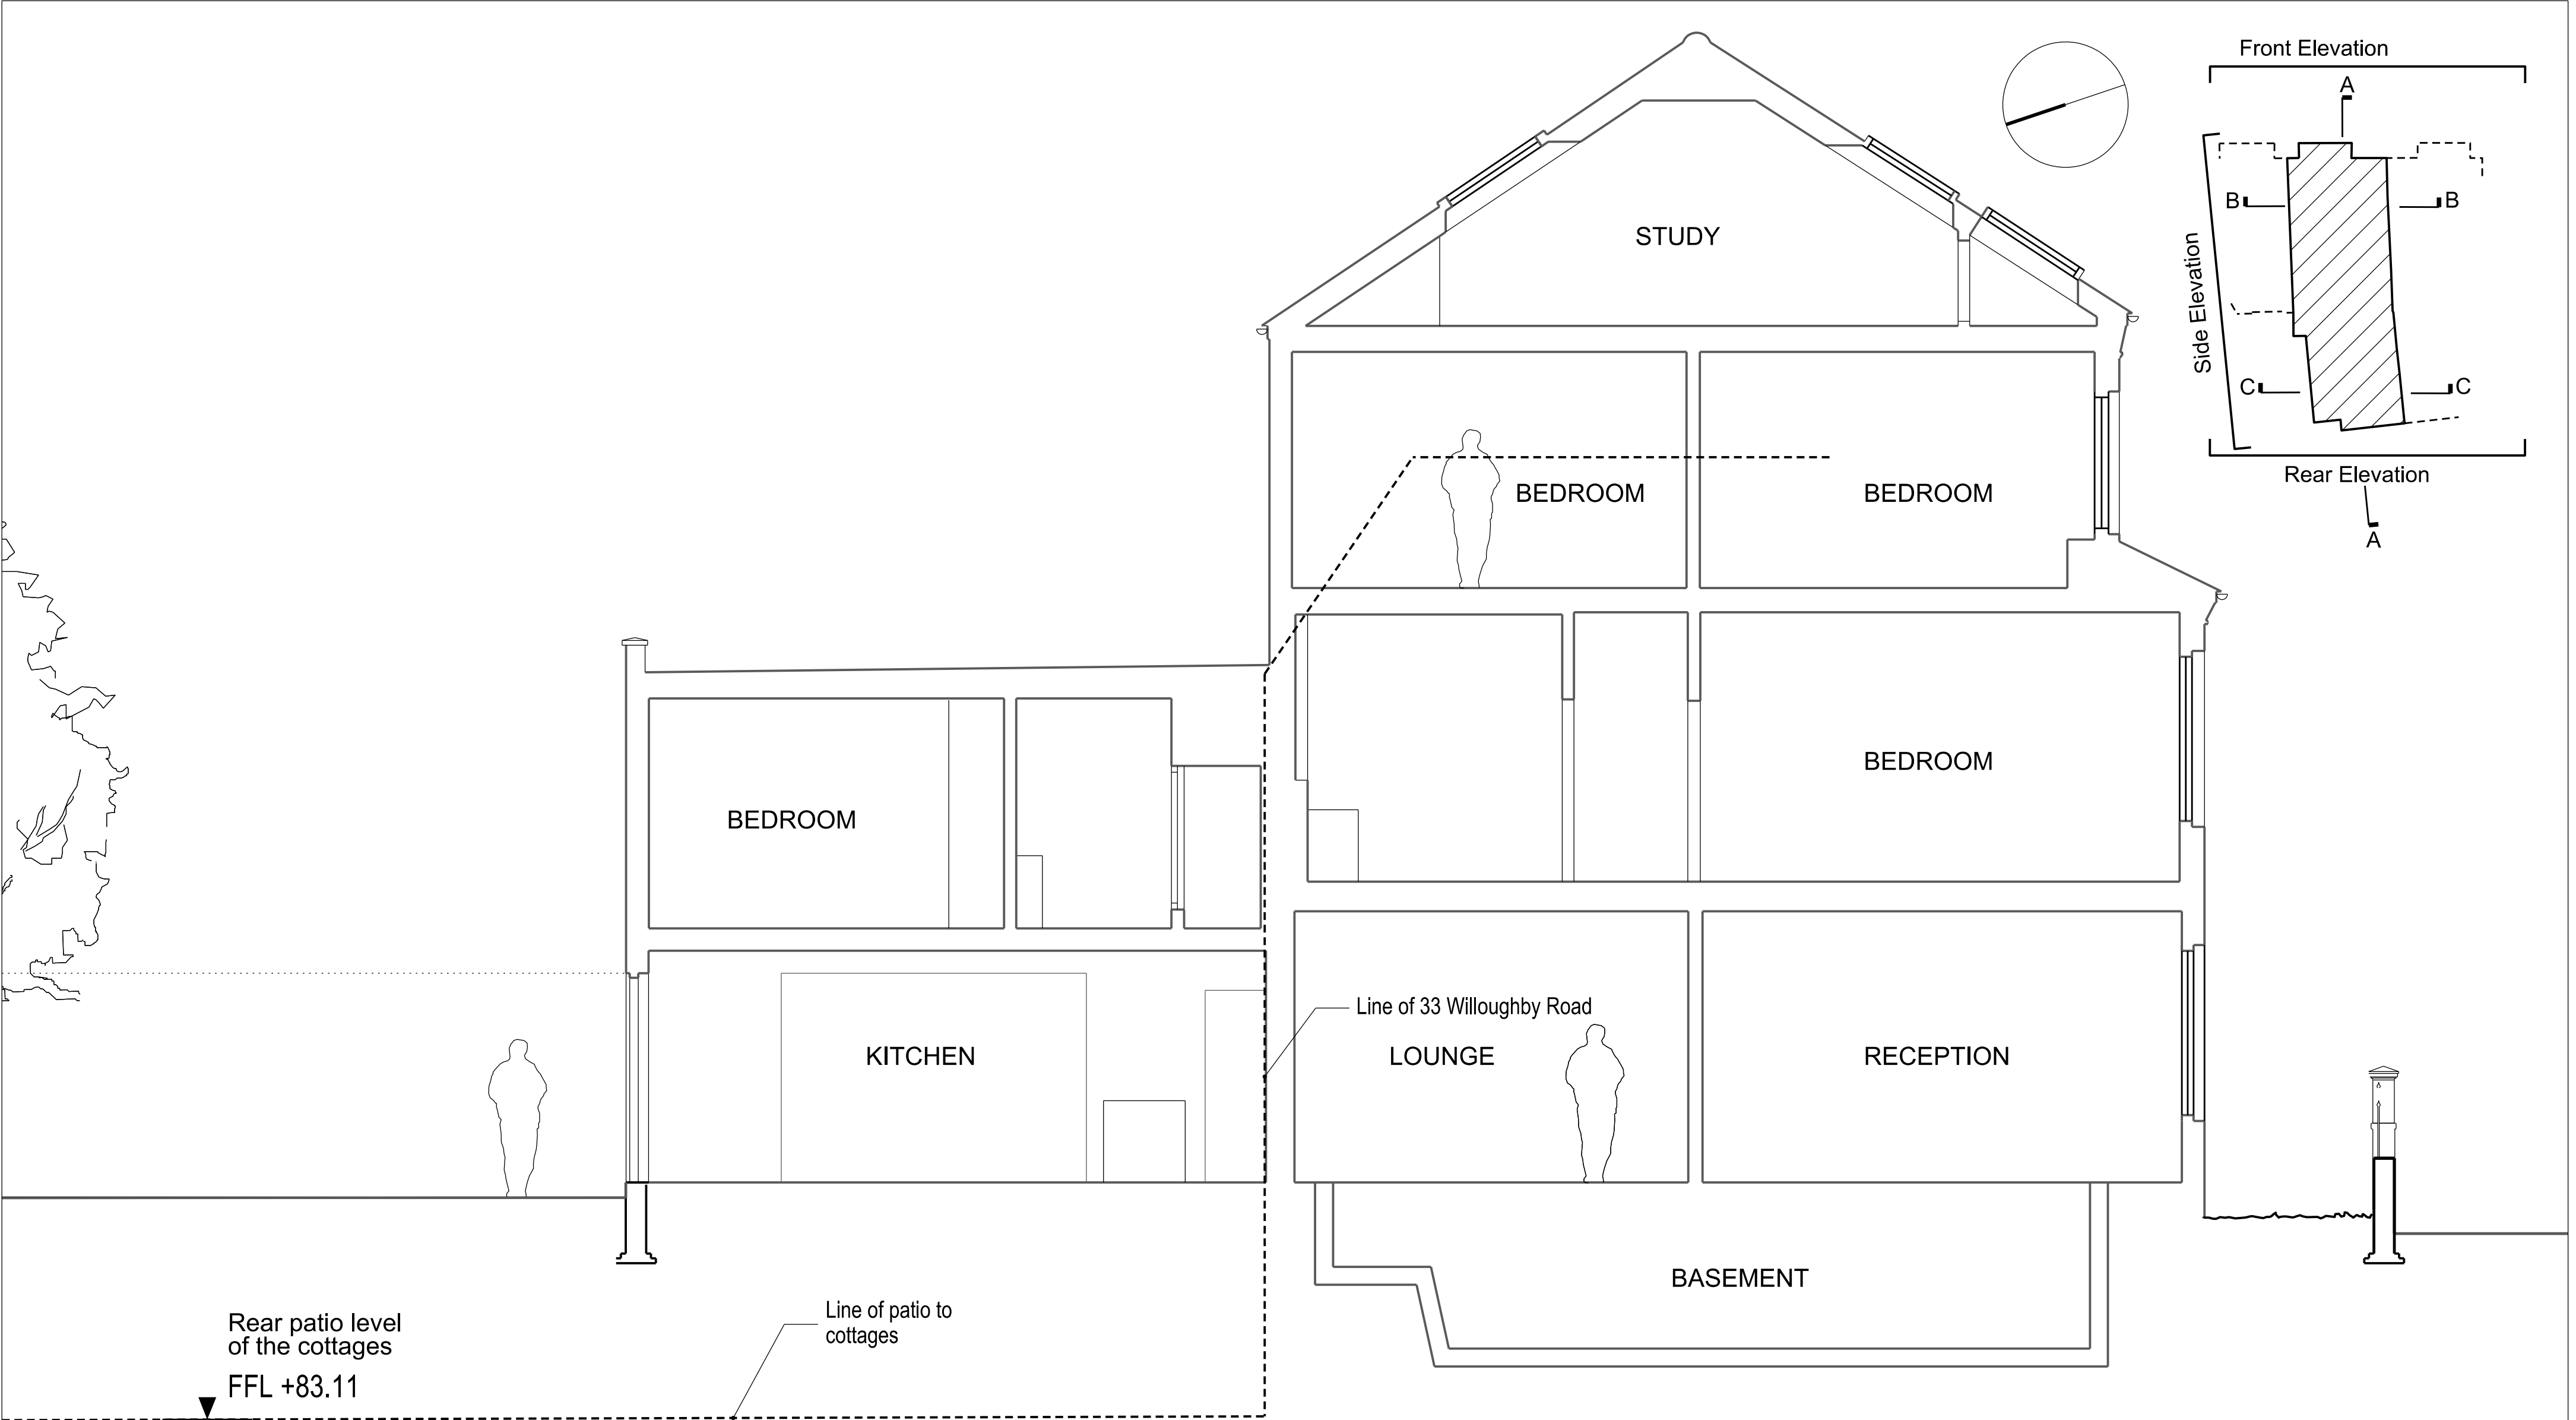


Existing Section AA



<div>ungar architects</div> <div>10 - 12 Perrins Court London, NW3 1QS UK</div> <div>Tel: +44 (0)20 7431 7547</div>	Project31 Willoughby Road	
	SubjectExisting Section AA	
	Scale1:50	Date02/12/2014
	Original SizeA2	
Unless indicated below, this drawing is for information only.		
Issue / Revision	Date	Rev.
Pre-Planning Advice	02.04.16	A
Planning	19.12.16	B
Planning Extended Section Cottage Patio Level Shown	11.12.17	C
109_PLA_EX_SEC_AA		Drawing No.

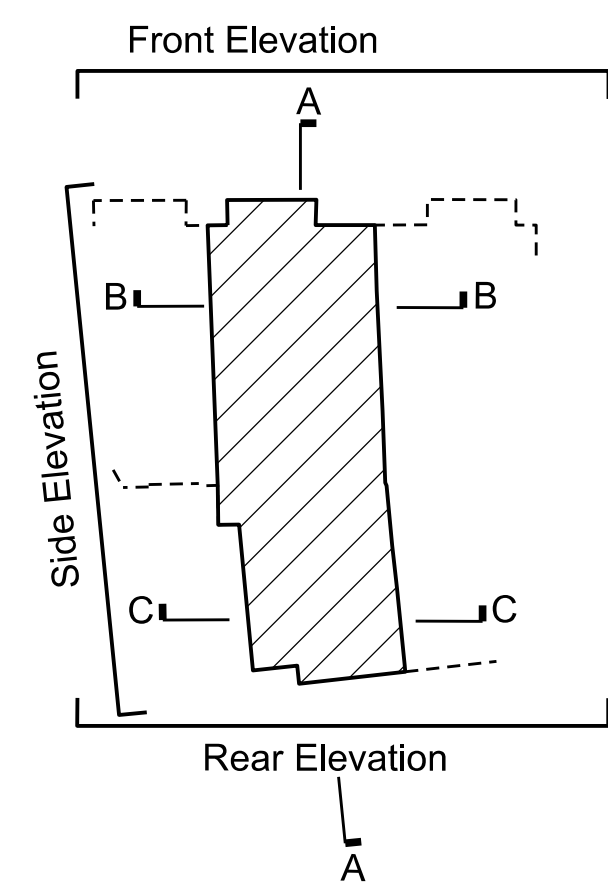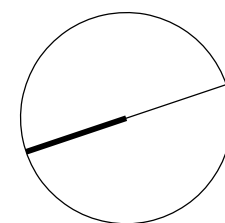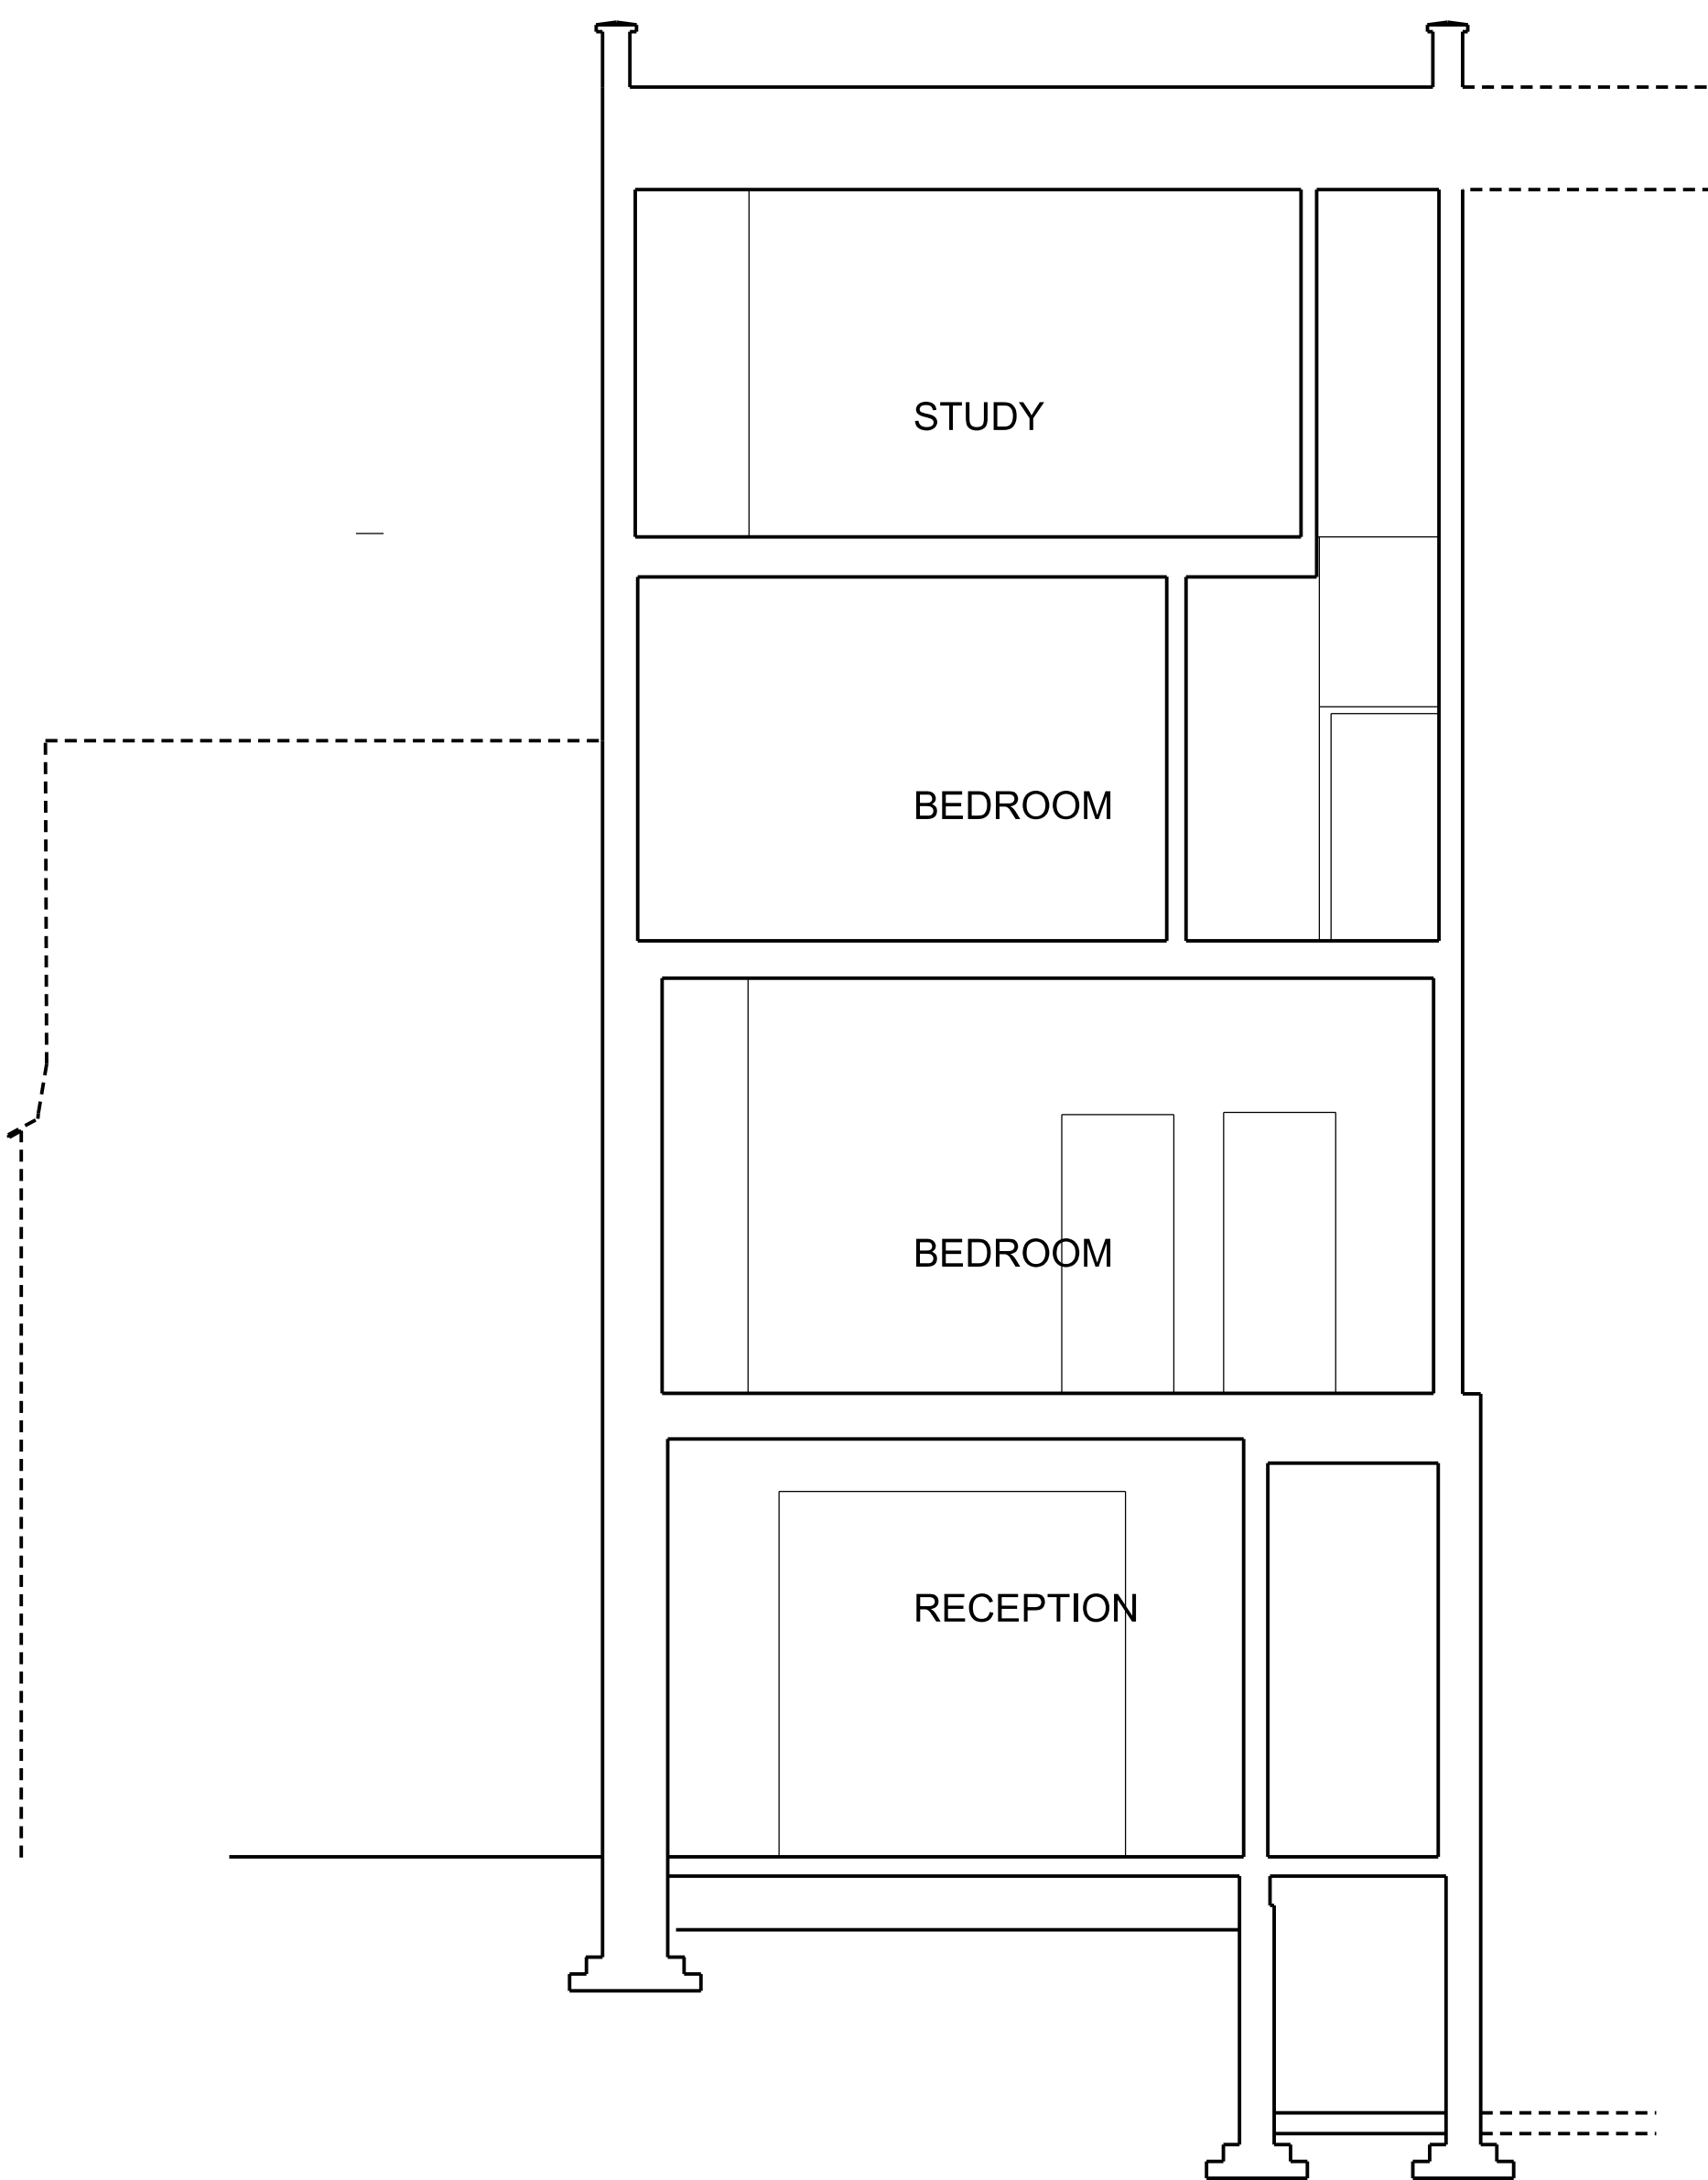


# Existing Section BB

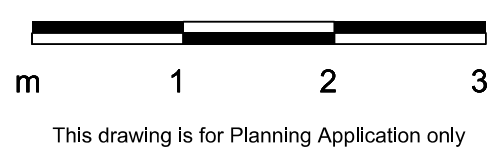

<div>ungar architects</div> <div>10 - 12 Perrins Court London, NW3 1QS UK</div> <div>Tel: +44 (0)20 7431 7547</div>	Project31 Willoughby Road	
	SubjectExisting Section BB	
	Scale1:50	Date02/12/2014
	Original SizeA2	
Unless indicated below, this drawing is for information only.		
Issue / Revision	Date	Rev.
Pre-Planning Advice	02.04.16	A
Planning	16.12.16	B

109\_PLA\_EX\_SEC\_BB

Drawing No.

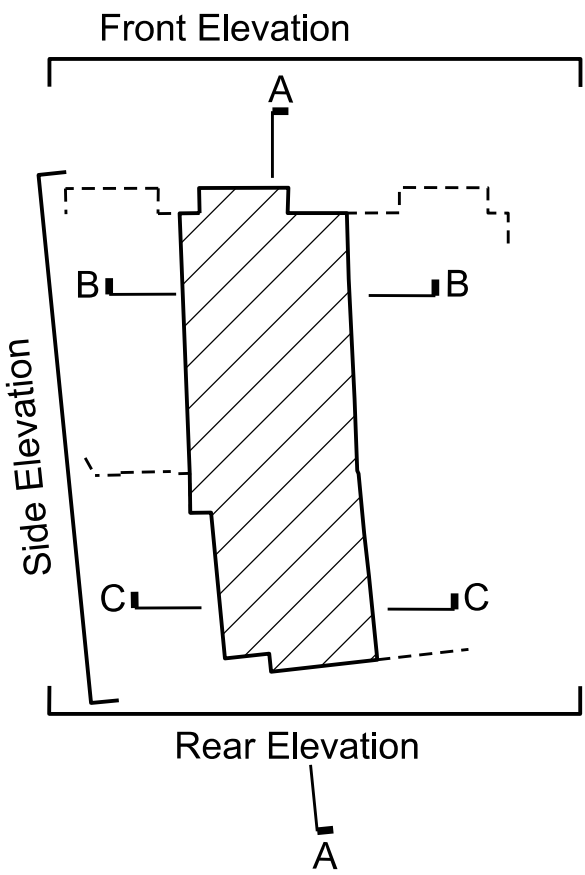


# Existing Section CC




<div>ungar architects</div> <div>10 - 12 Perrins Court London, NW3 1QS UK</div> <div>Tel: +44 (0)20 7431 7547</div>	Project		31 Willoughby Road	
	Subject		Proposed Section CC	
	Scale		1:50	Date 02/12/2014
	Original Size		A2	
Unless indicated below, this drawing is for information only.				
Issue / Revision		Date	Rev.	<div>109_PLA_EX_SEC_CC</div> <div>Drawing No.</div>
Planning		16.12.16	B	
Planning Extended Section with level		11.12.17	C	
Planning Extended Section with level		02.07.20	D	
Planning		20.09.21	E	






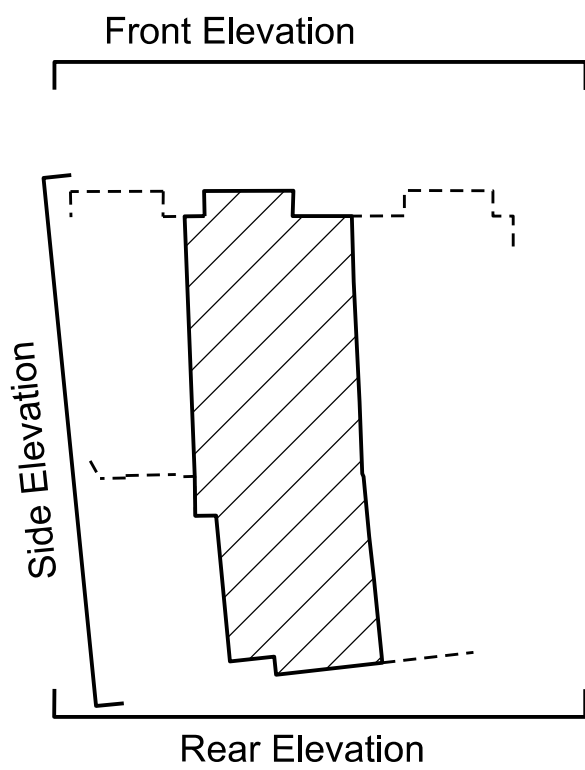


# Existing Rear Elevation

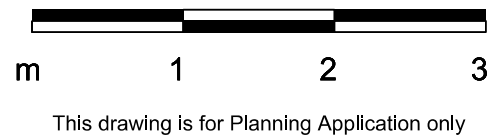




<div>ungar architects</div> <div>10 - 12 Perrins Court London, NW3 1QS UK</div> <div>Tel: +44 (0)20 7431 7547</div>			Project31 Willoughby Road	
			SubjectExisting Rear Elevation	
			Scale1:50	Date02/12/2014
			Original SizeA2	
Unless indicated below, this drawing is for information only.				
Issue / Revision		Date	Rev.	
Pre Application		02.04.16	A	
Planning		16.12.16	B	
Planning Revised		20.09.21	C	
			Drawing No.109_PLA_EX_ELE_R	

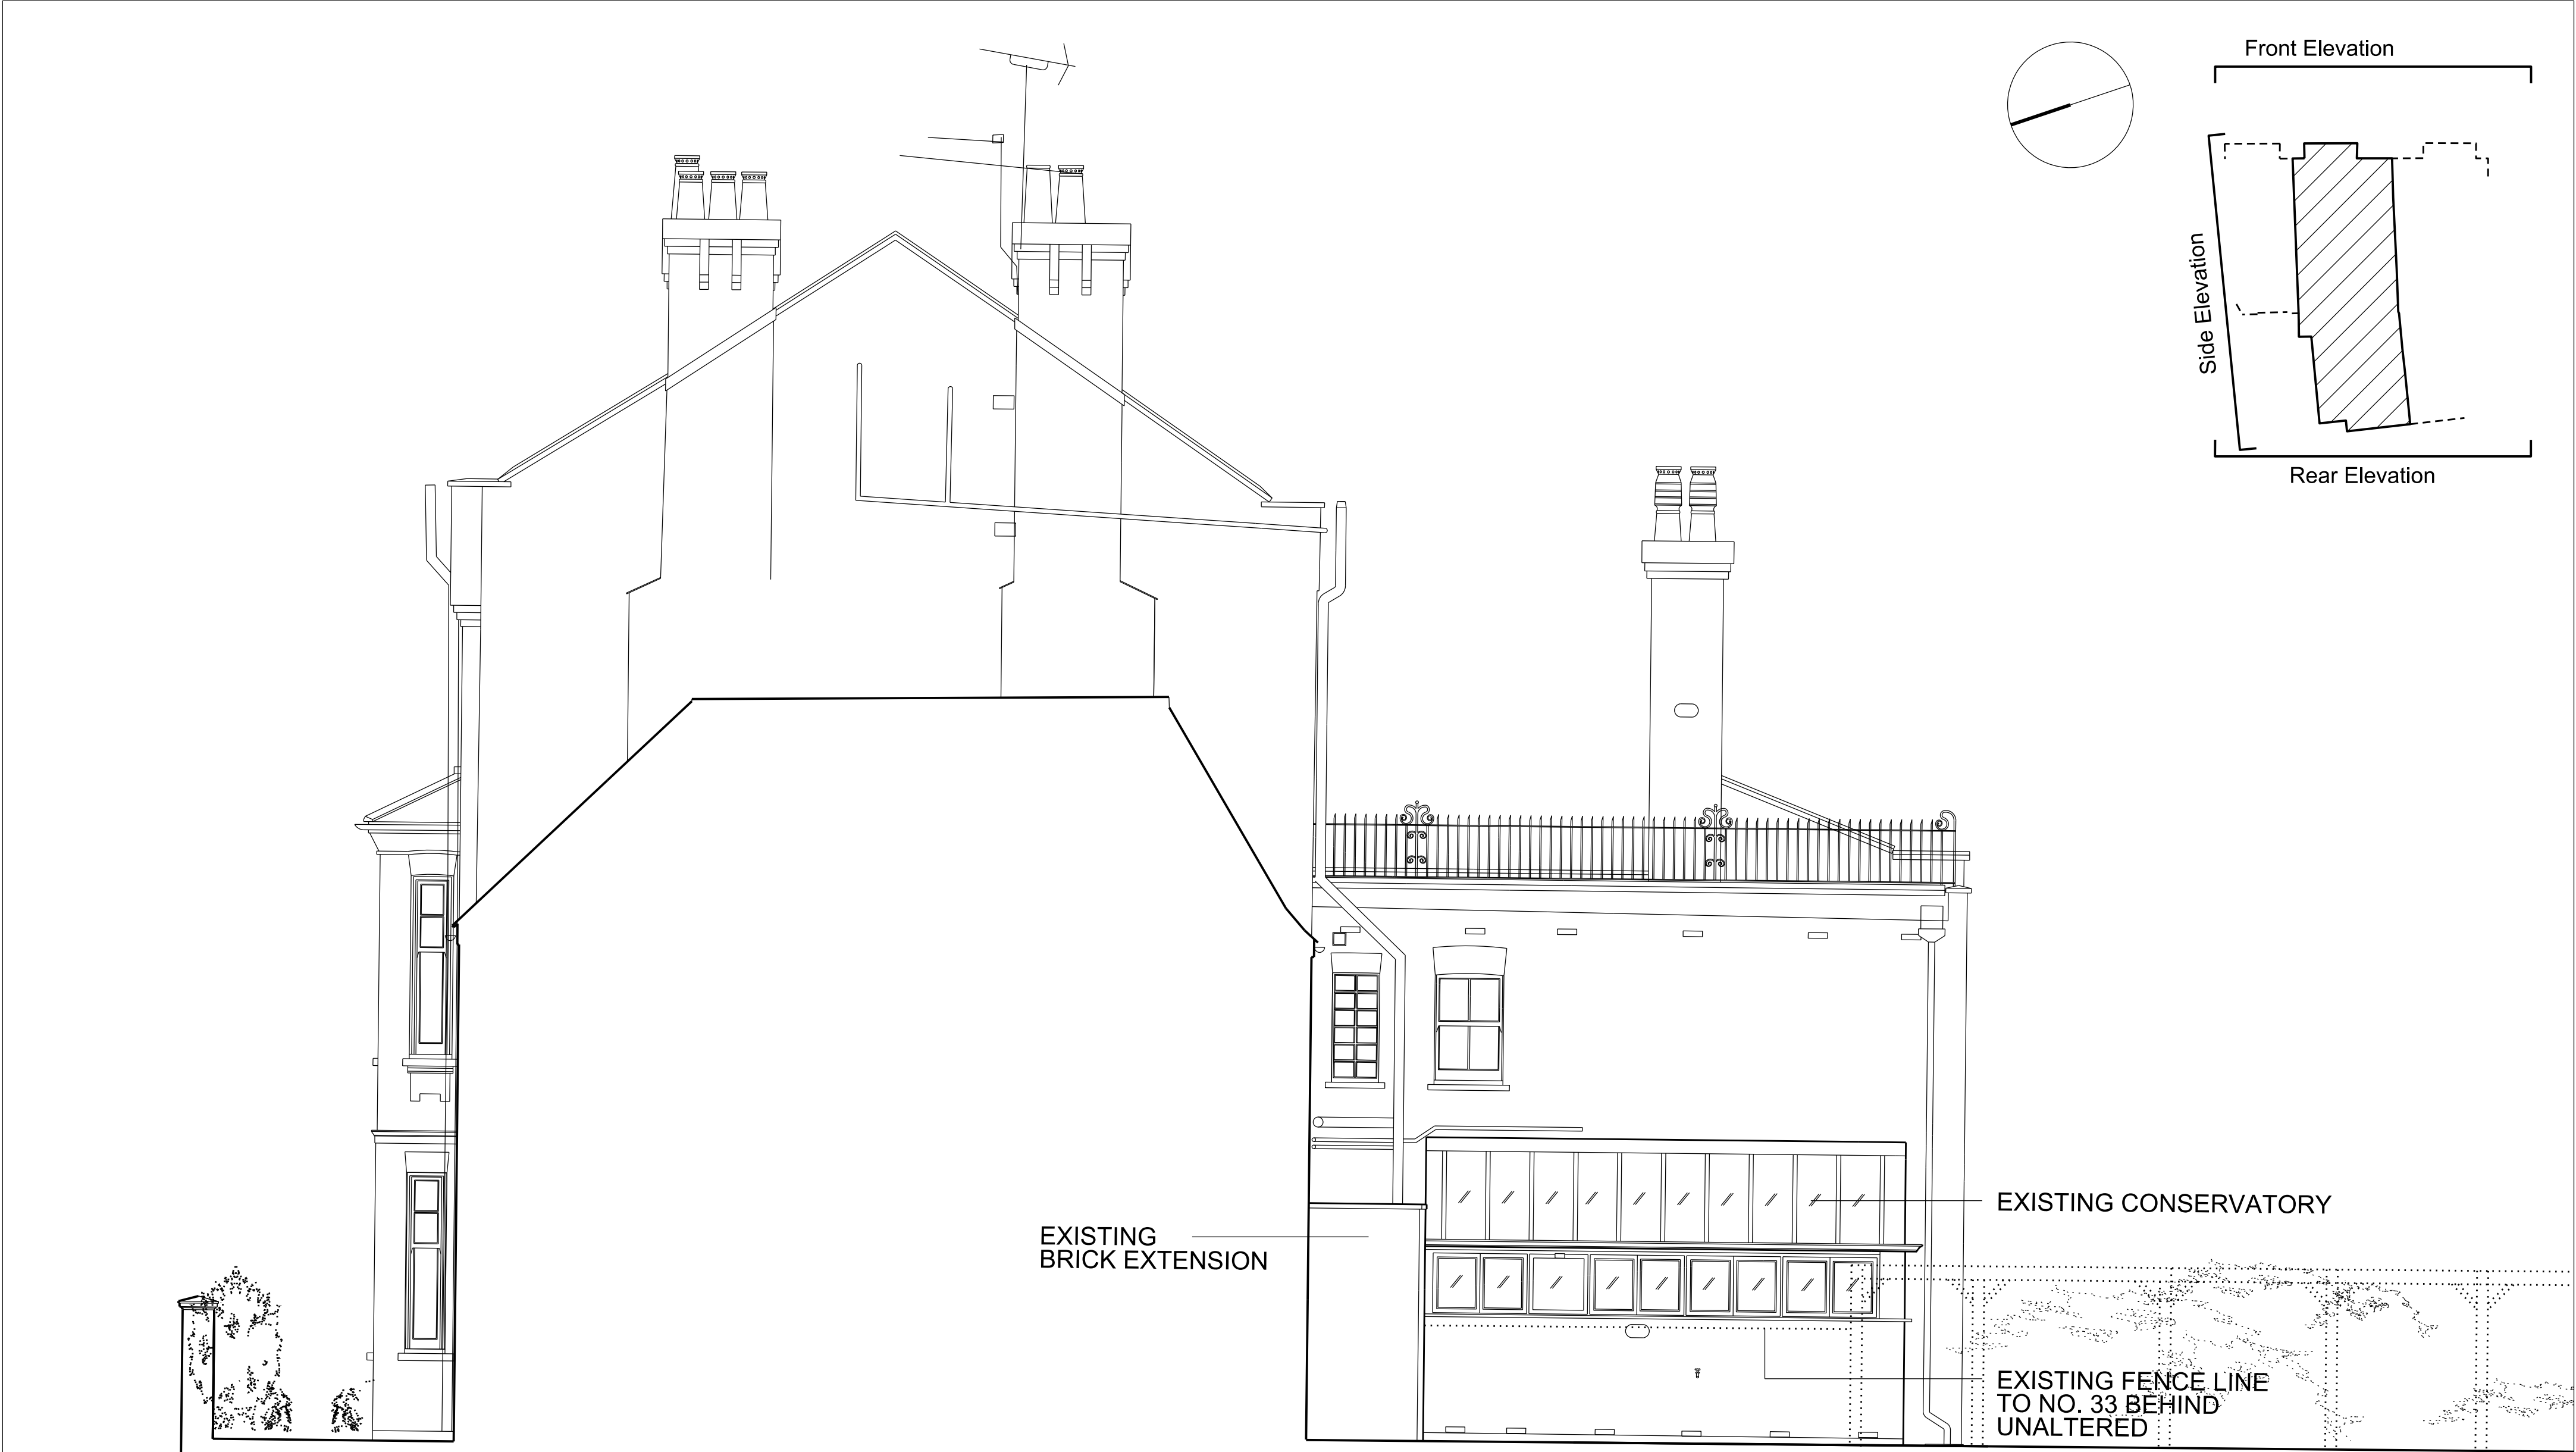

# Existing Side Elevation

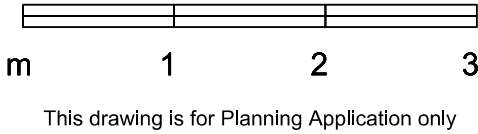


<div>ungar architects</div> <div>10 - 12 Perrins Court London, NW3 1QS UK</div> <div>Tel: +44 (0)20 7431 7547</div>			Project31 Willoughby Road	
			SubjectExisting Side Elevation	
			Scale1:50	Date02/12/2014
			Original SizeA2	
Unless indicated below, this drawing is for information only.				
Issue / Revision	Date	Rev.	Drawing No109_PLA_EX_ELE_S	
Pre - Planning Application Advice	02.04.15	A		
Planning Application	16.12.16	B		
Planning	20.09.21	C		

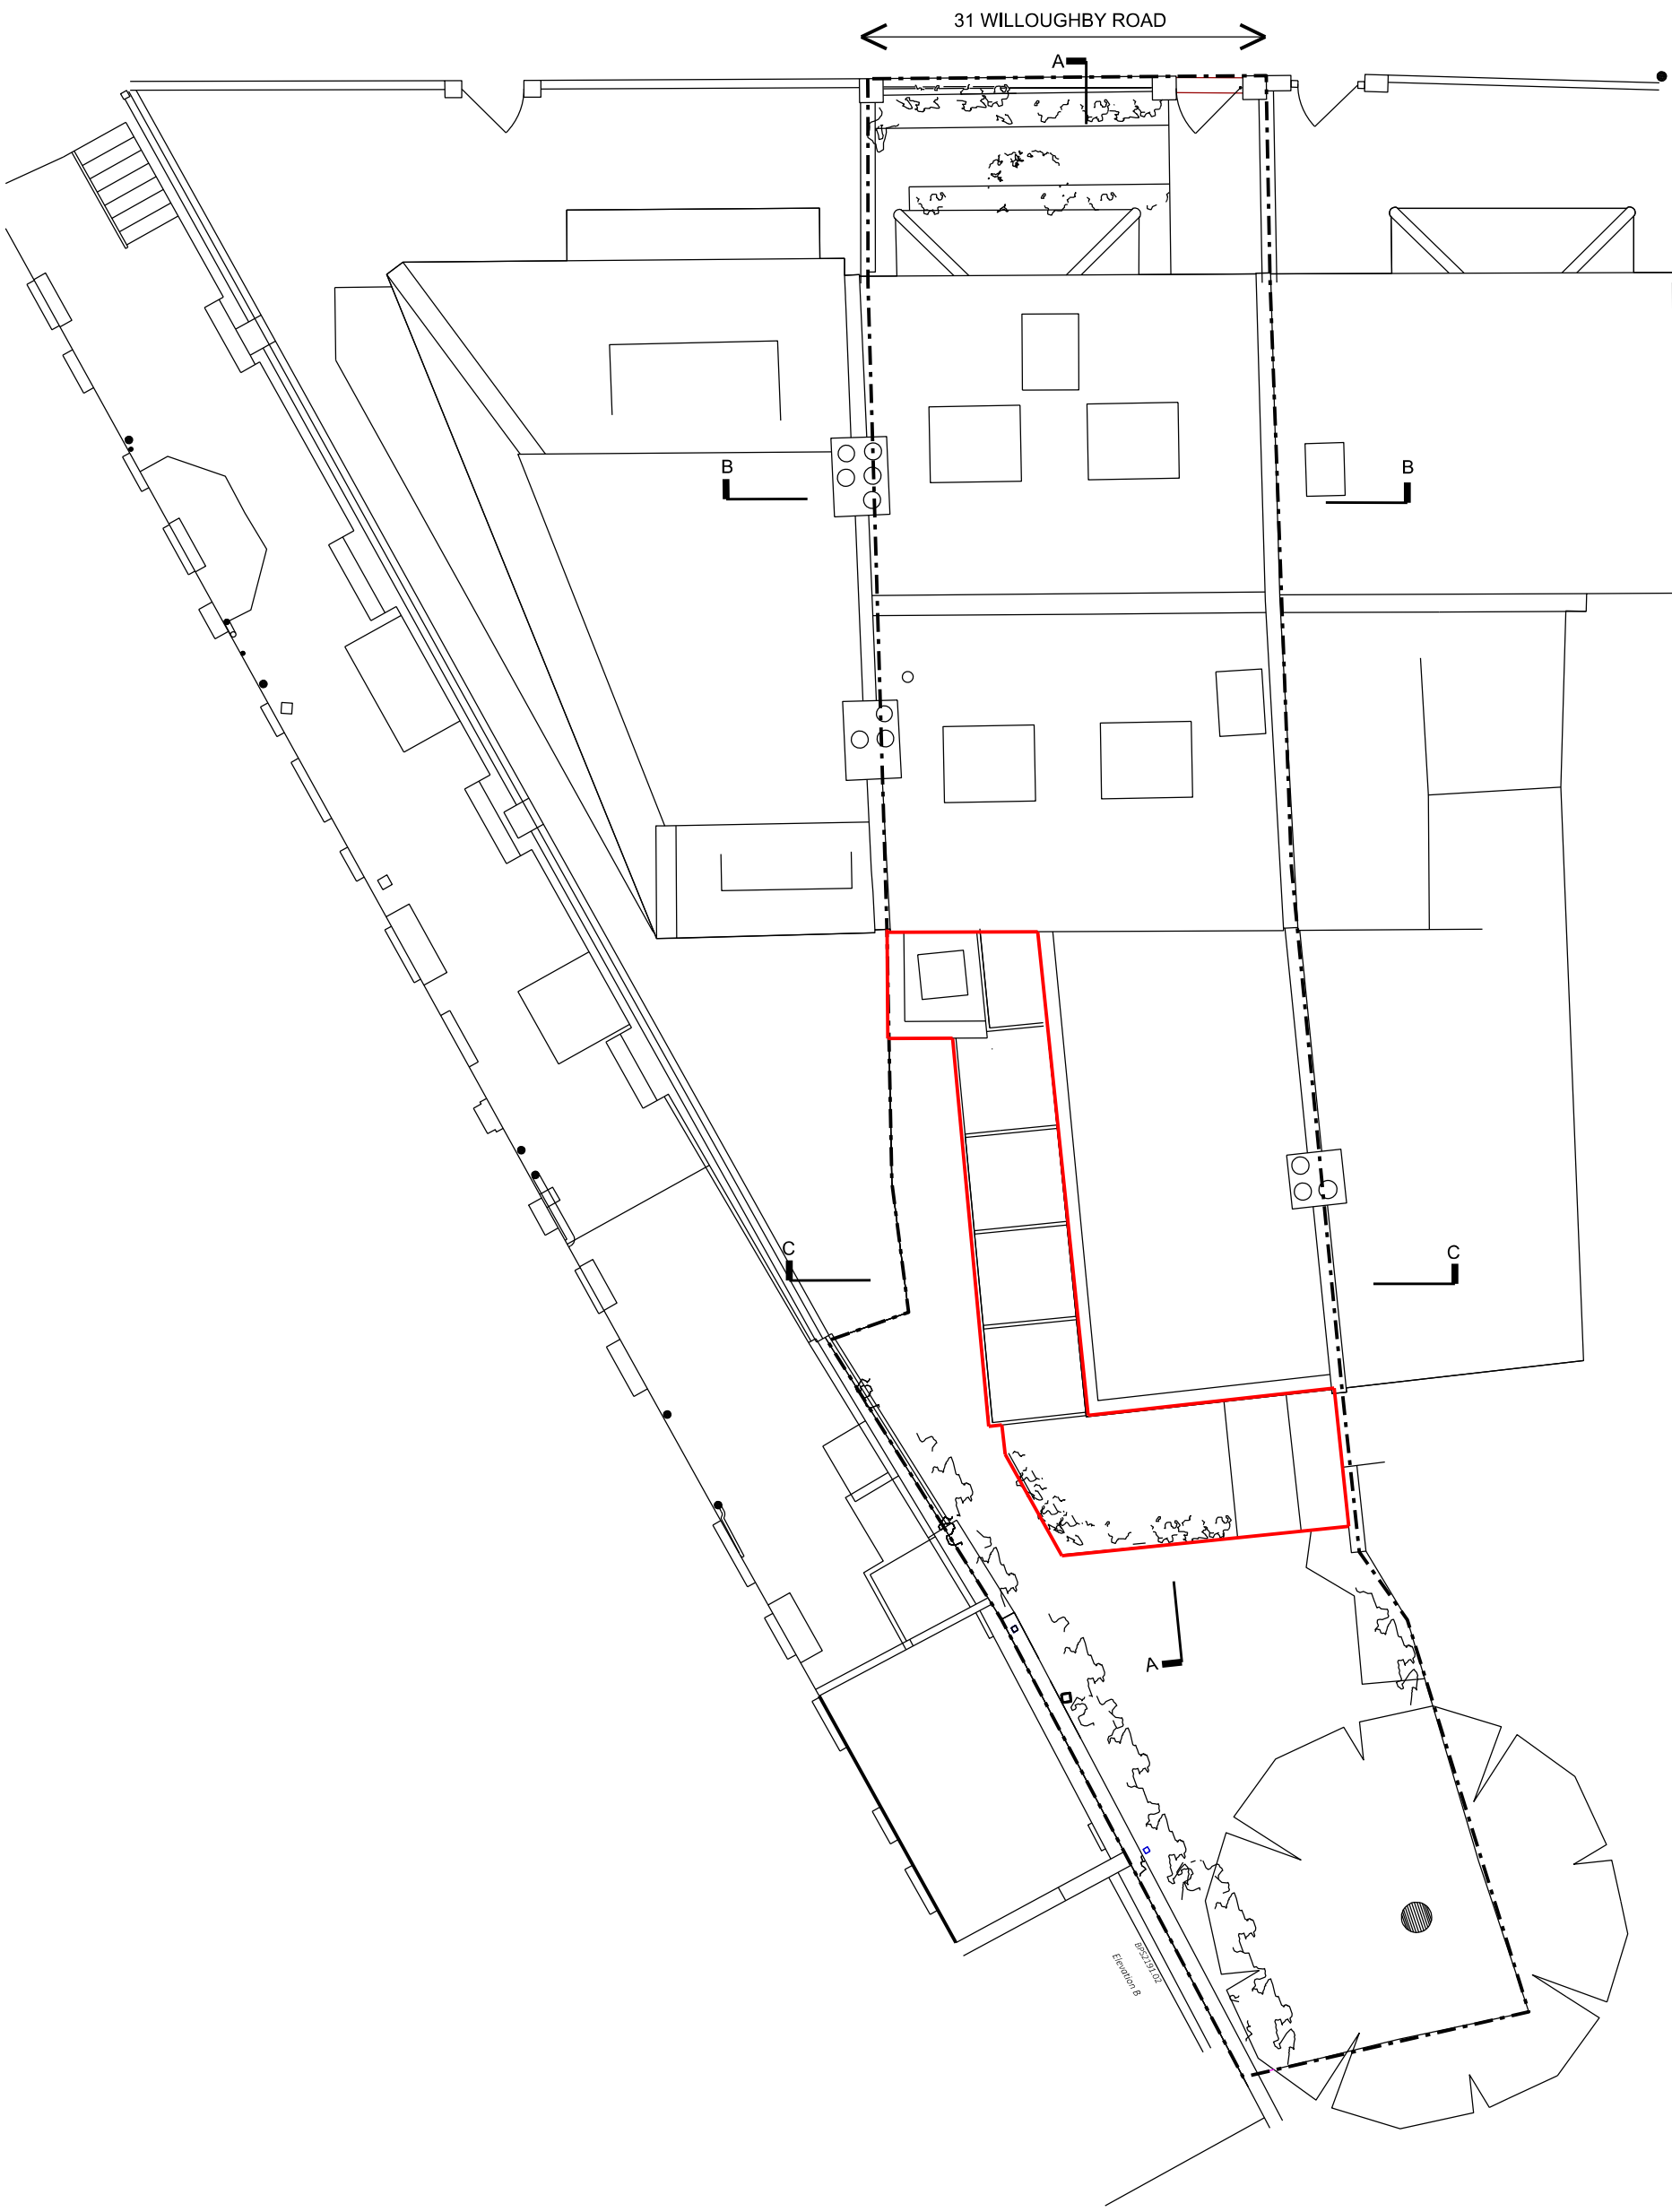
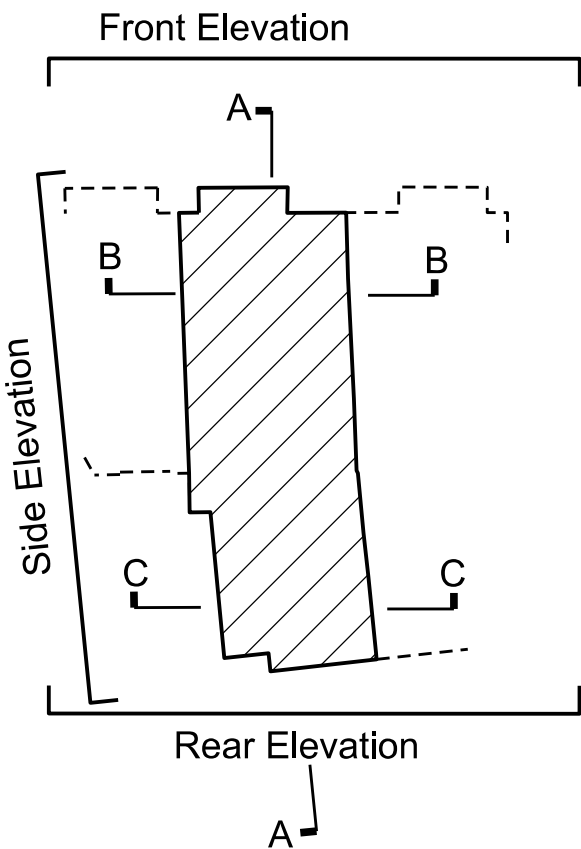
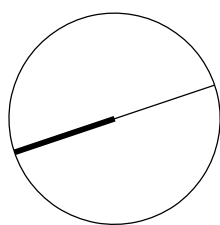


Proposed Site Plan

<div>ungar architects</div> <div>10 - 12 Perrins Court London, NW3 1QS UK</div> <div>Tel: +44 (0)20 7431 7547</div>			Project31 Willoughby Road	
			SubjectProposed Site Plan	
			Scale1:100	Date02/12/2014
			Original SizeA2	
Unless indicated below, this drawing is for information only.			Drawing No.109_PLA_SP	
Issue / Revision		Date		
Pre Application		02.04.15		
Planning		16.12.16		
Planning		20.09.21	C	

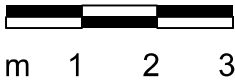


This drawing is for Planning Application only

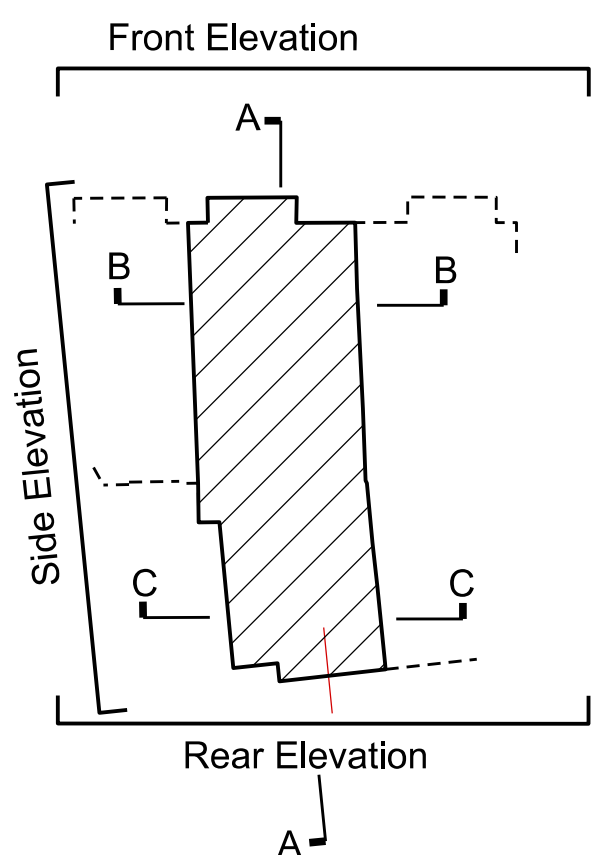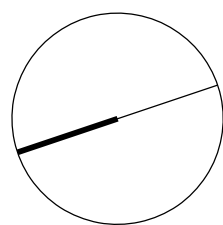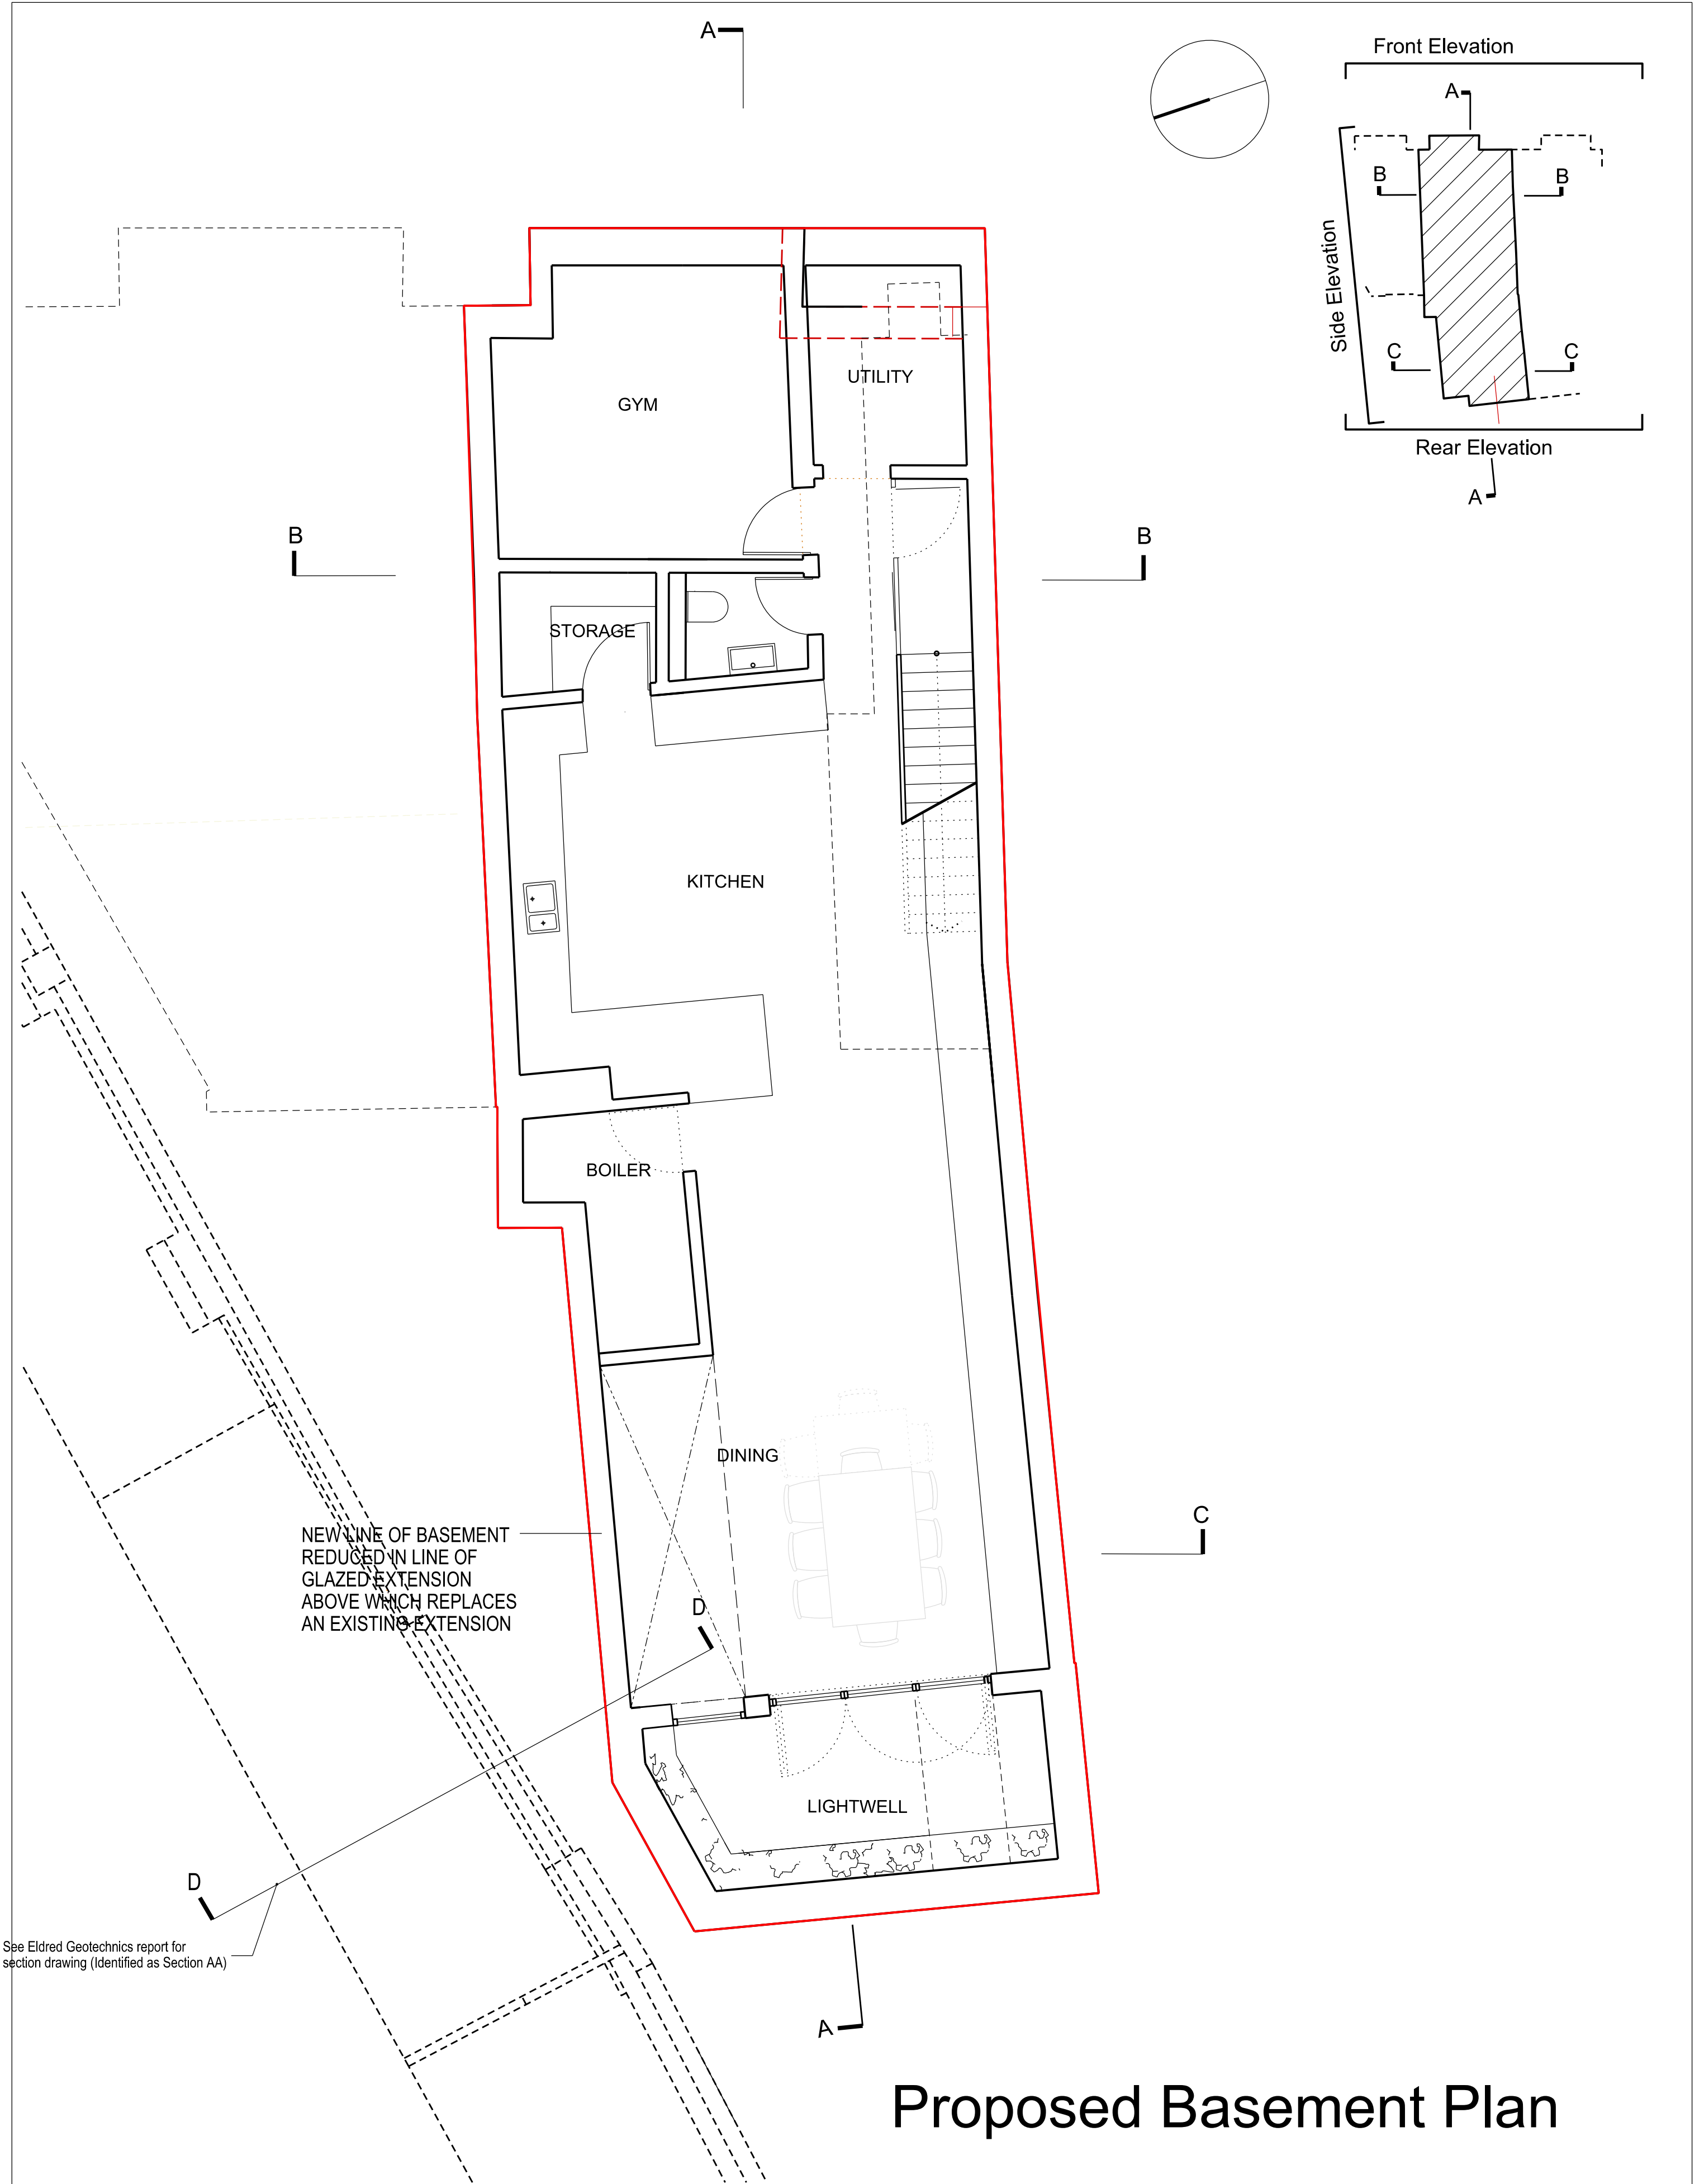



# Proposed Basement Plan

See Eldred Geotechnics report for section drawing (Identified as Section AA)

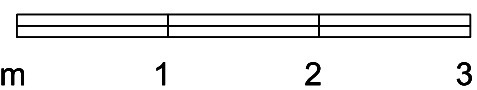

This drawing is for Planning Application only


<div>ungar architects</div> <div>10 - 12 Perrins Court London, NW3 1QS UK</div> <div>Tel: +44 (0)20 7431 7547</div>			Project31 Willoughby Road	
			SubjectProposed Basement Floor Plan	
			Scale1:50	Date02/12/2014
			Original SizeA2	
Unless indicated below, this drawing is for information only.				
Issue / Revision		Date	Rev.	Drawing No.109_PLA_BFP
Pre-Planning Advice		02.04.15	A	
Planning		16.12.16	B	
Planning		30.07.20	C	
Planning		20.09.21	D	

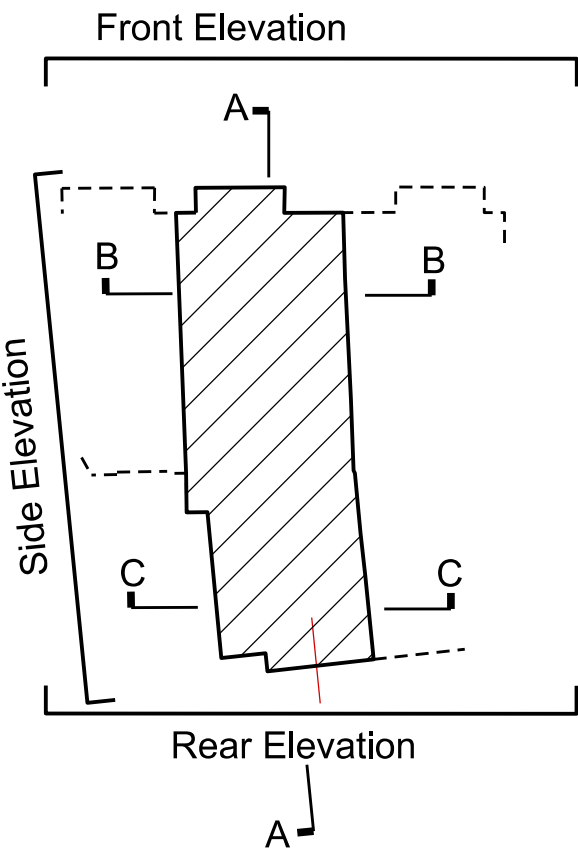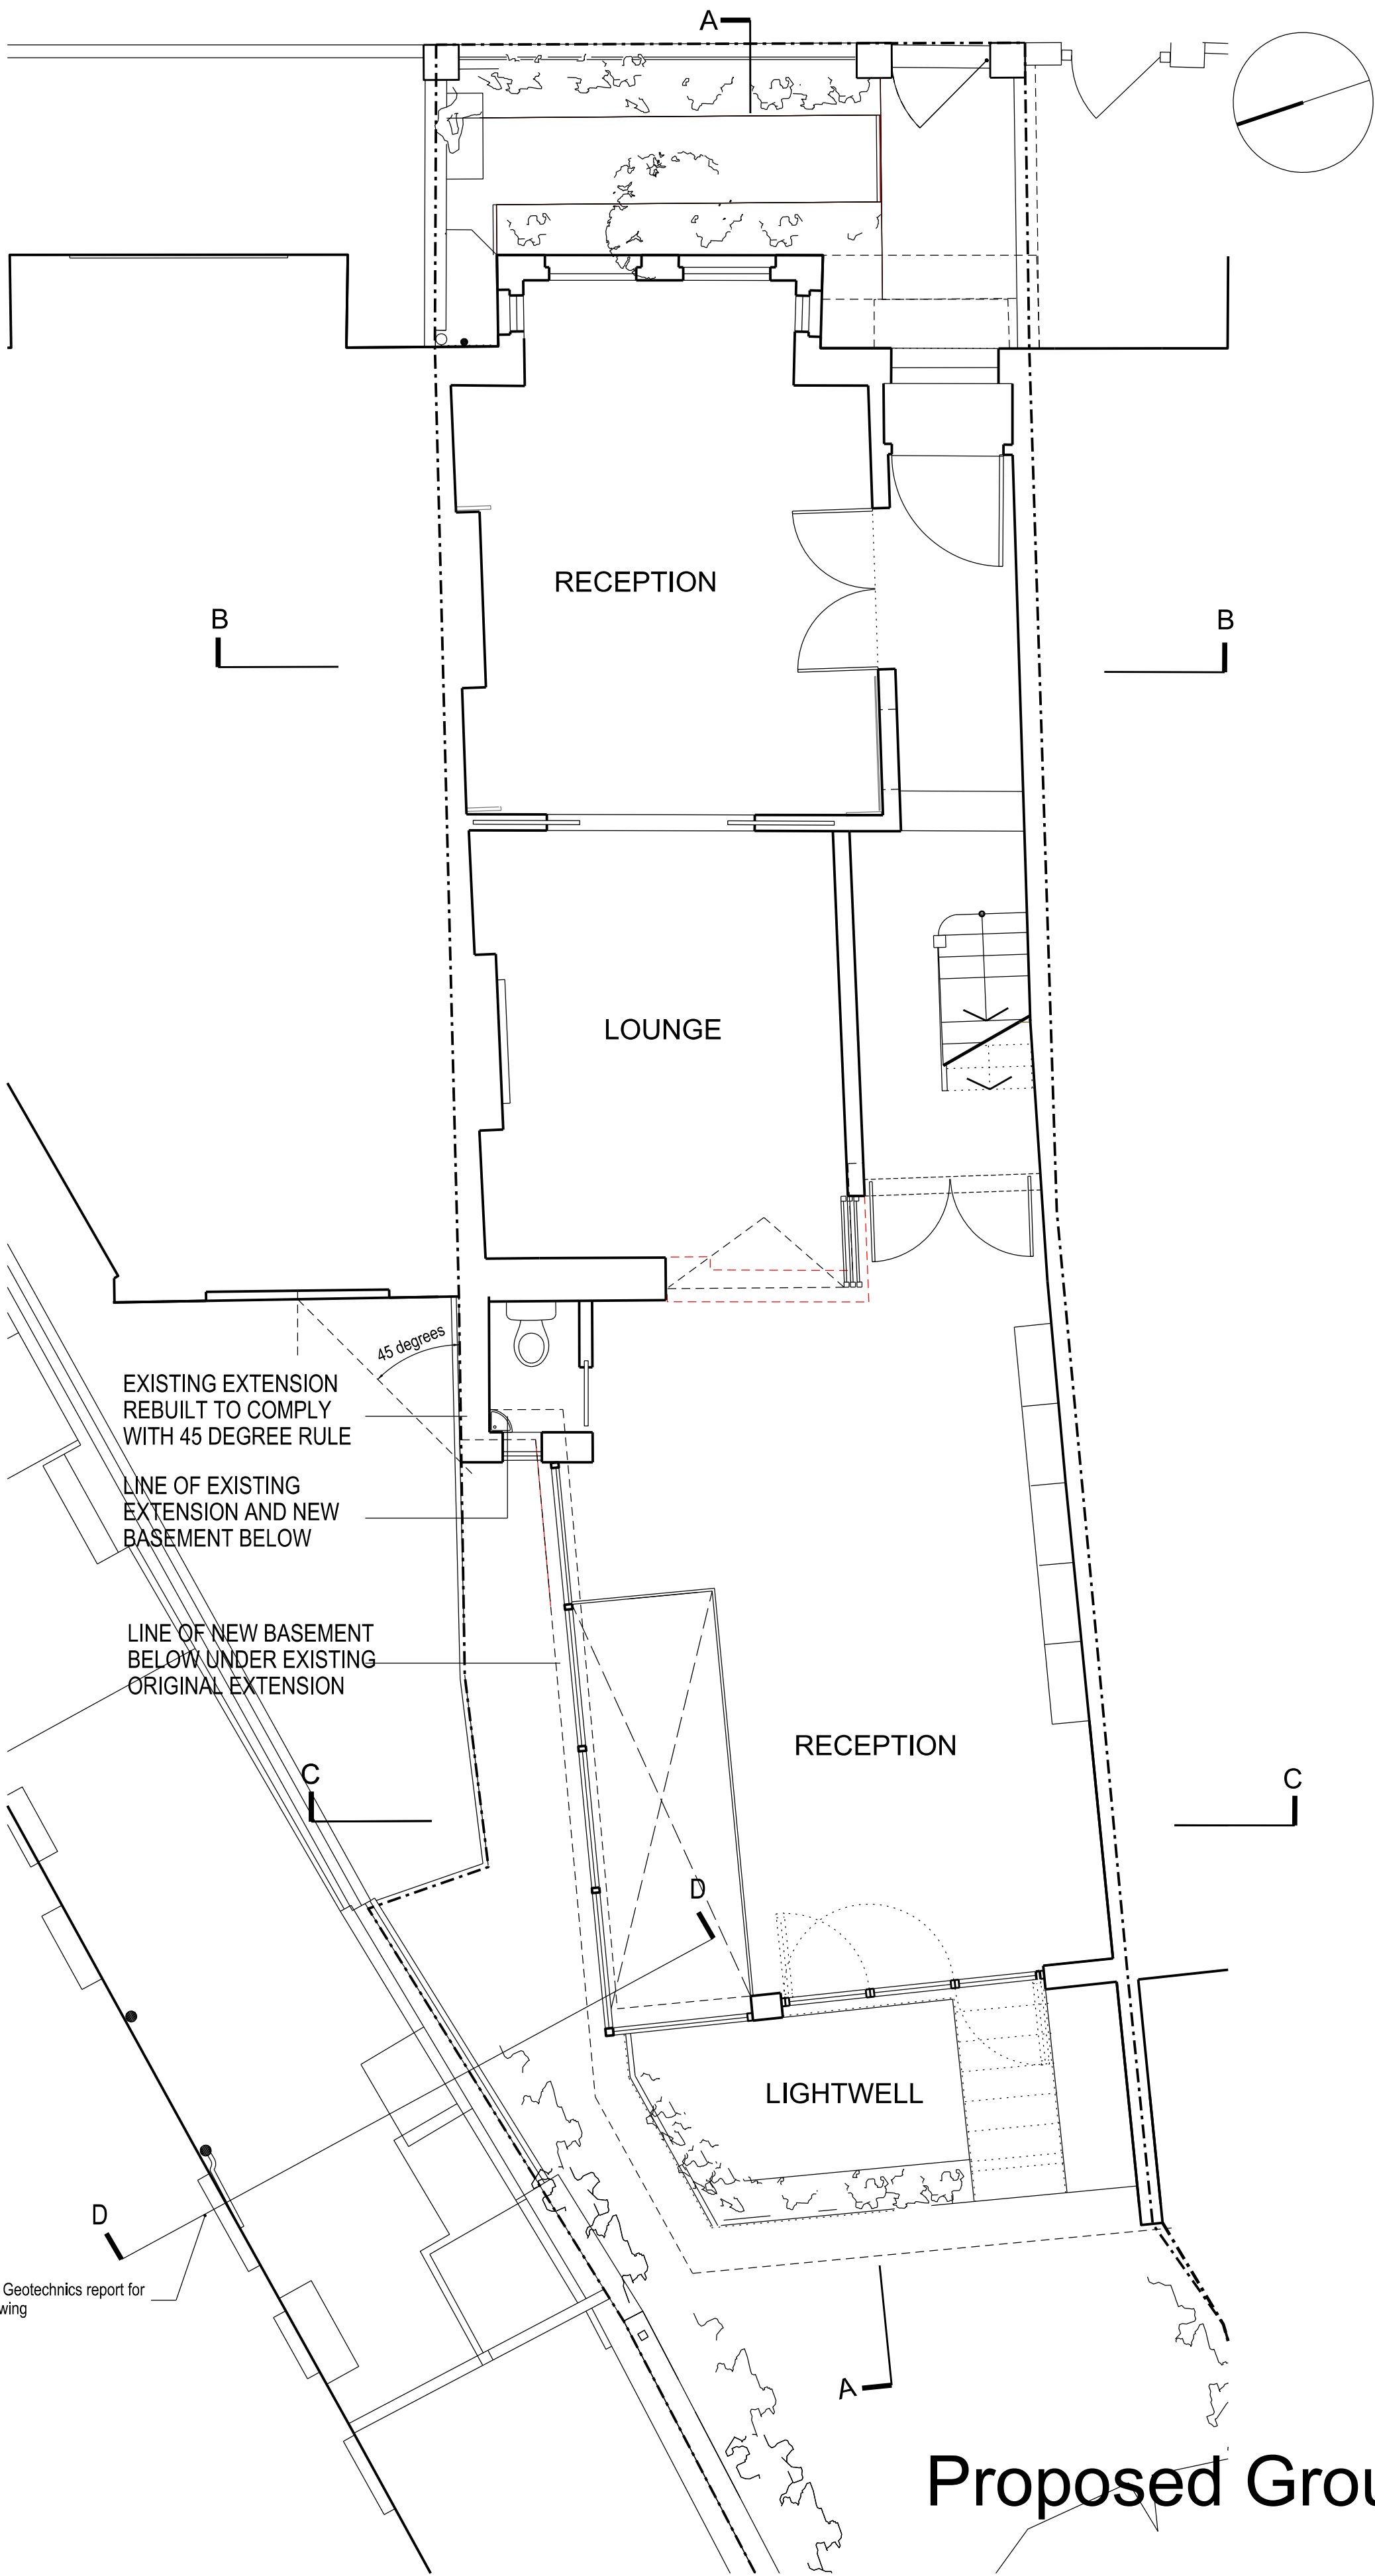


# Proposed Ground Floor Plan

<div>ungar architects</div> <div>10 - 12 Perrins Court London, NW3 1QS UK</div> <div>Tel: +44 (0)20 7431 7547</div>			Project	31 Willoughby Road
			Subject	Proposed Ground Plan
			Scale	1:50
			Date	02/12/2014
Unless indicated below, this drawing is for information only.			Original Size	A2
Issue / Revision			Date	Rev.
Pre-Planning Advice			02.04.15	A
Planning			16.12.16	B
Planning			30.07.20	C
Planning			16.09.21	D
Drawing No.			109_PLA_GFP	



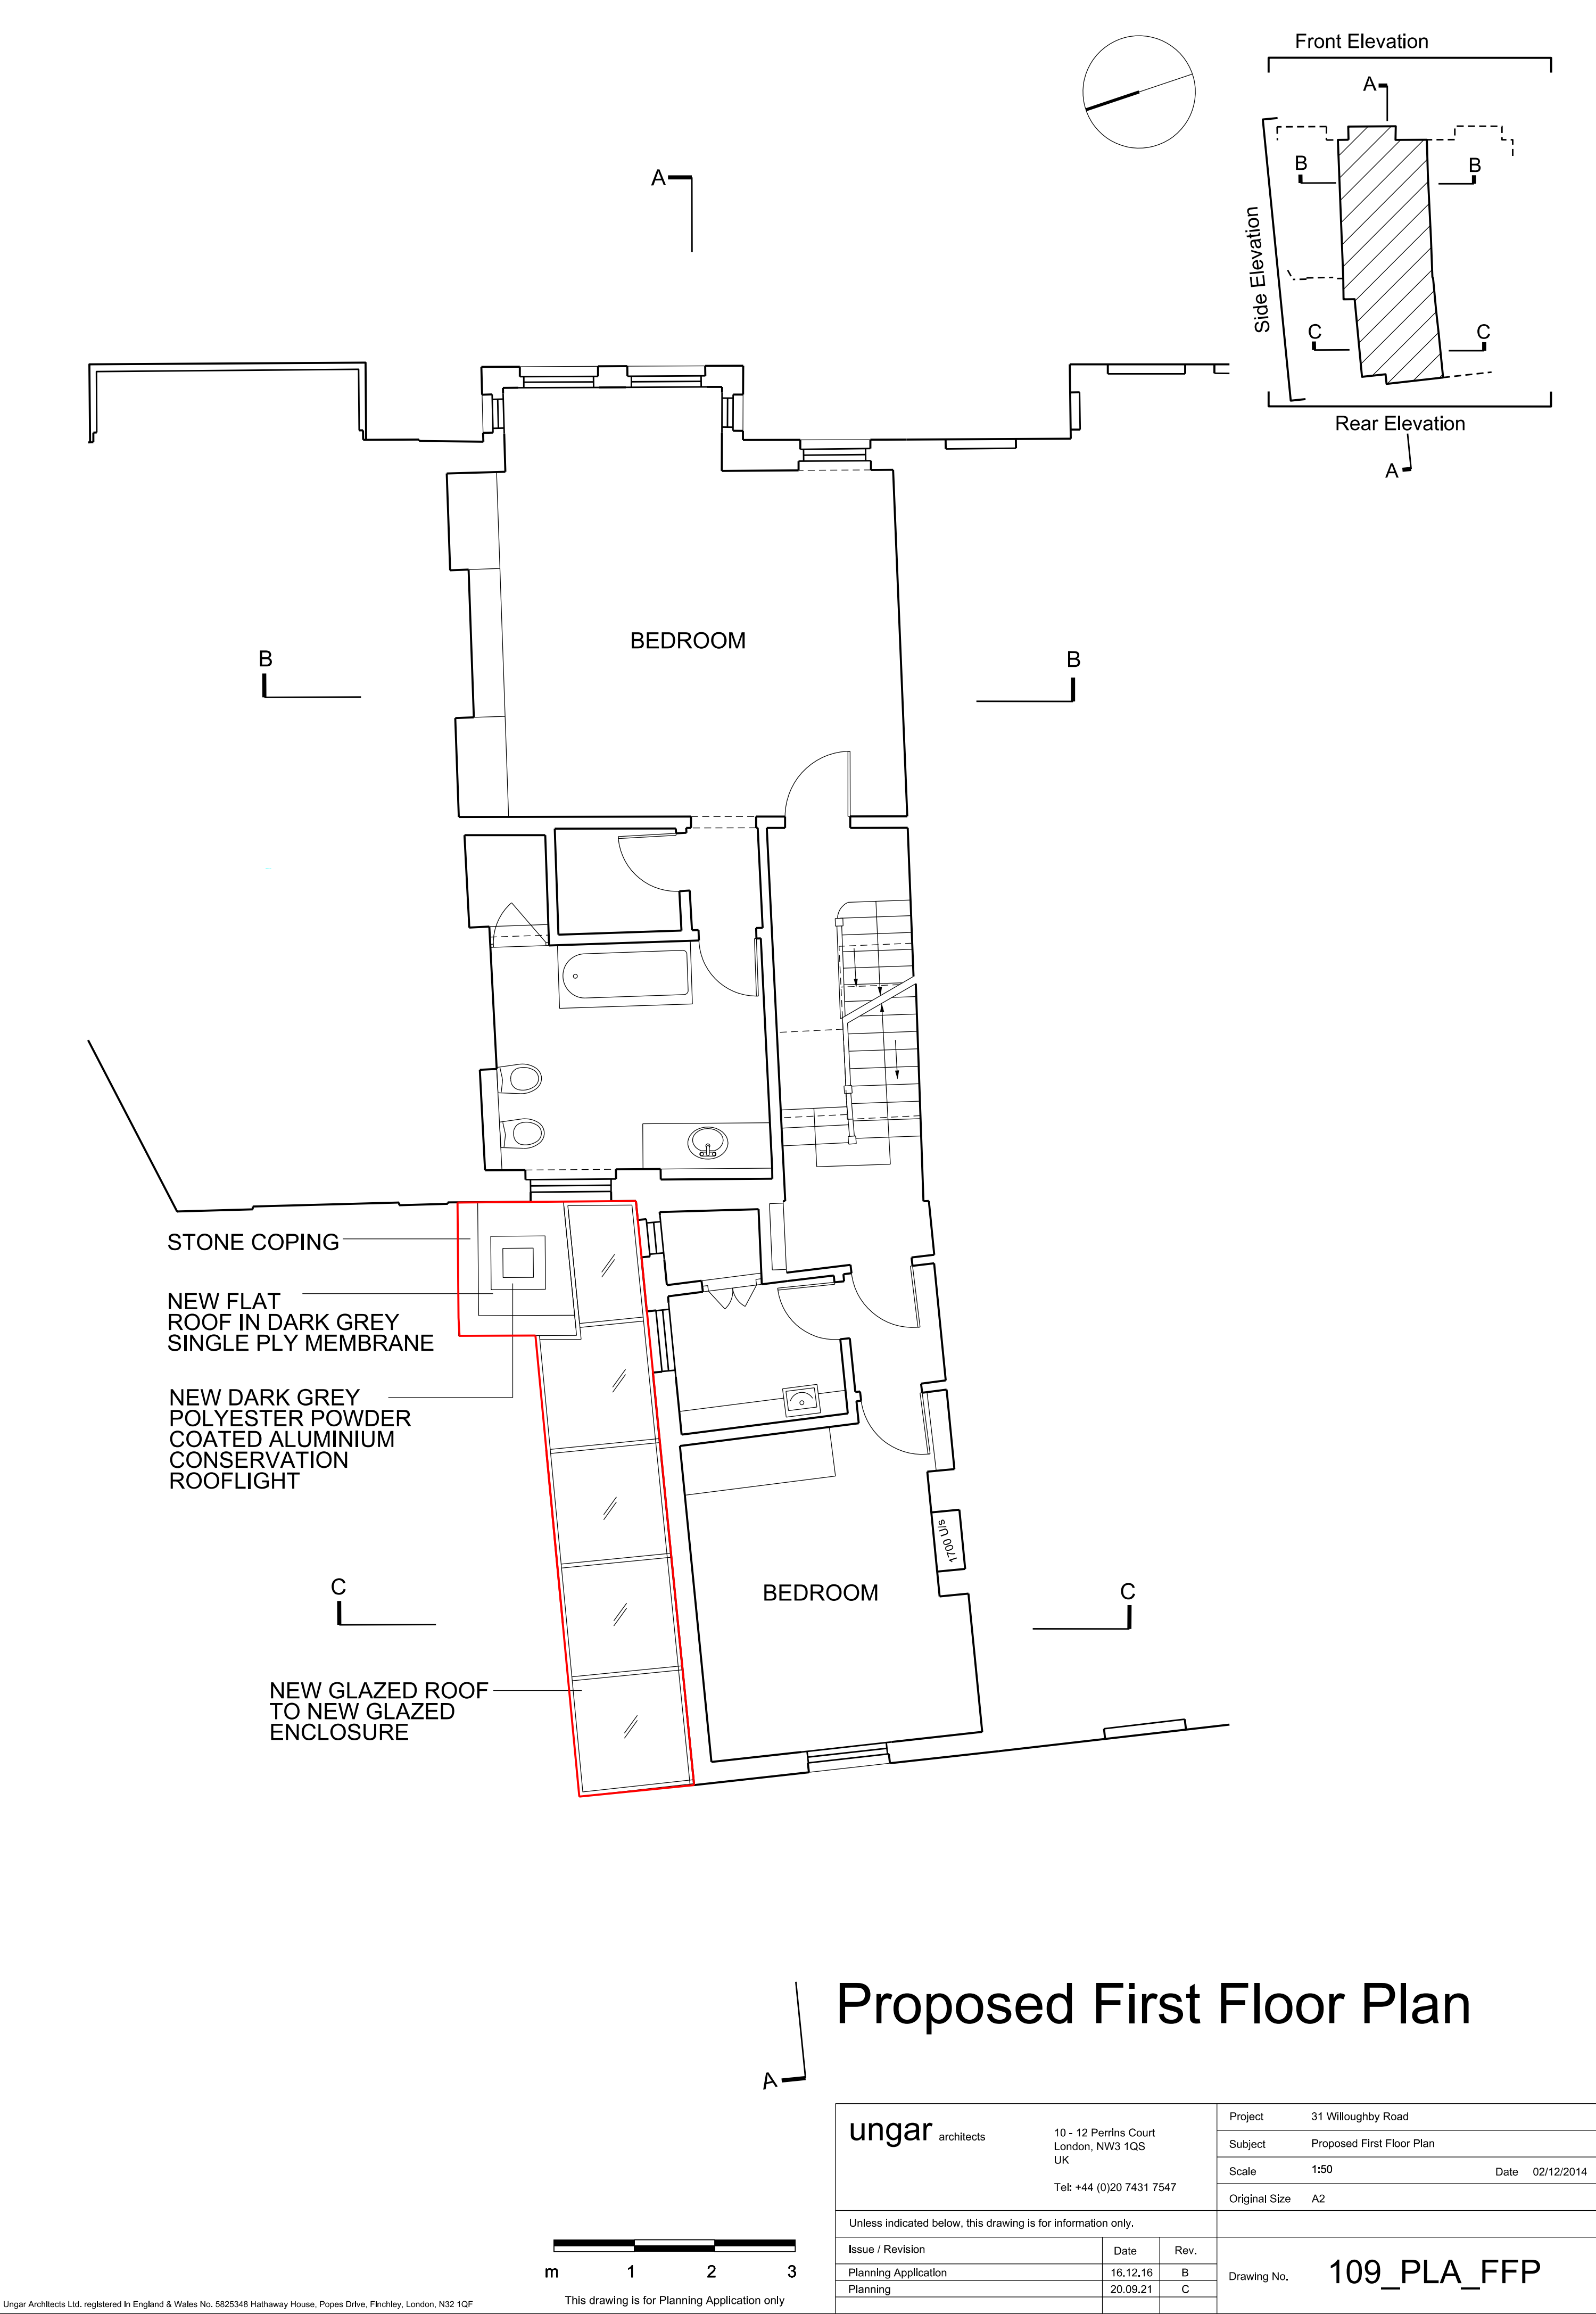





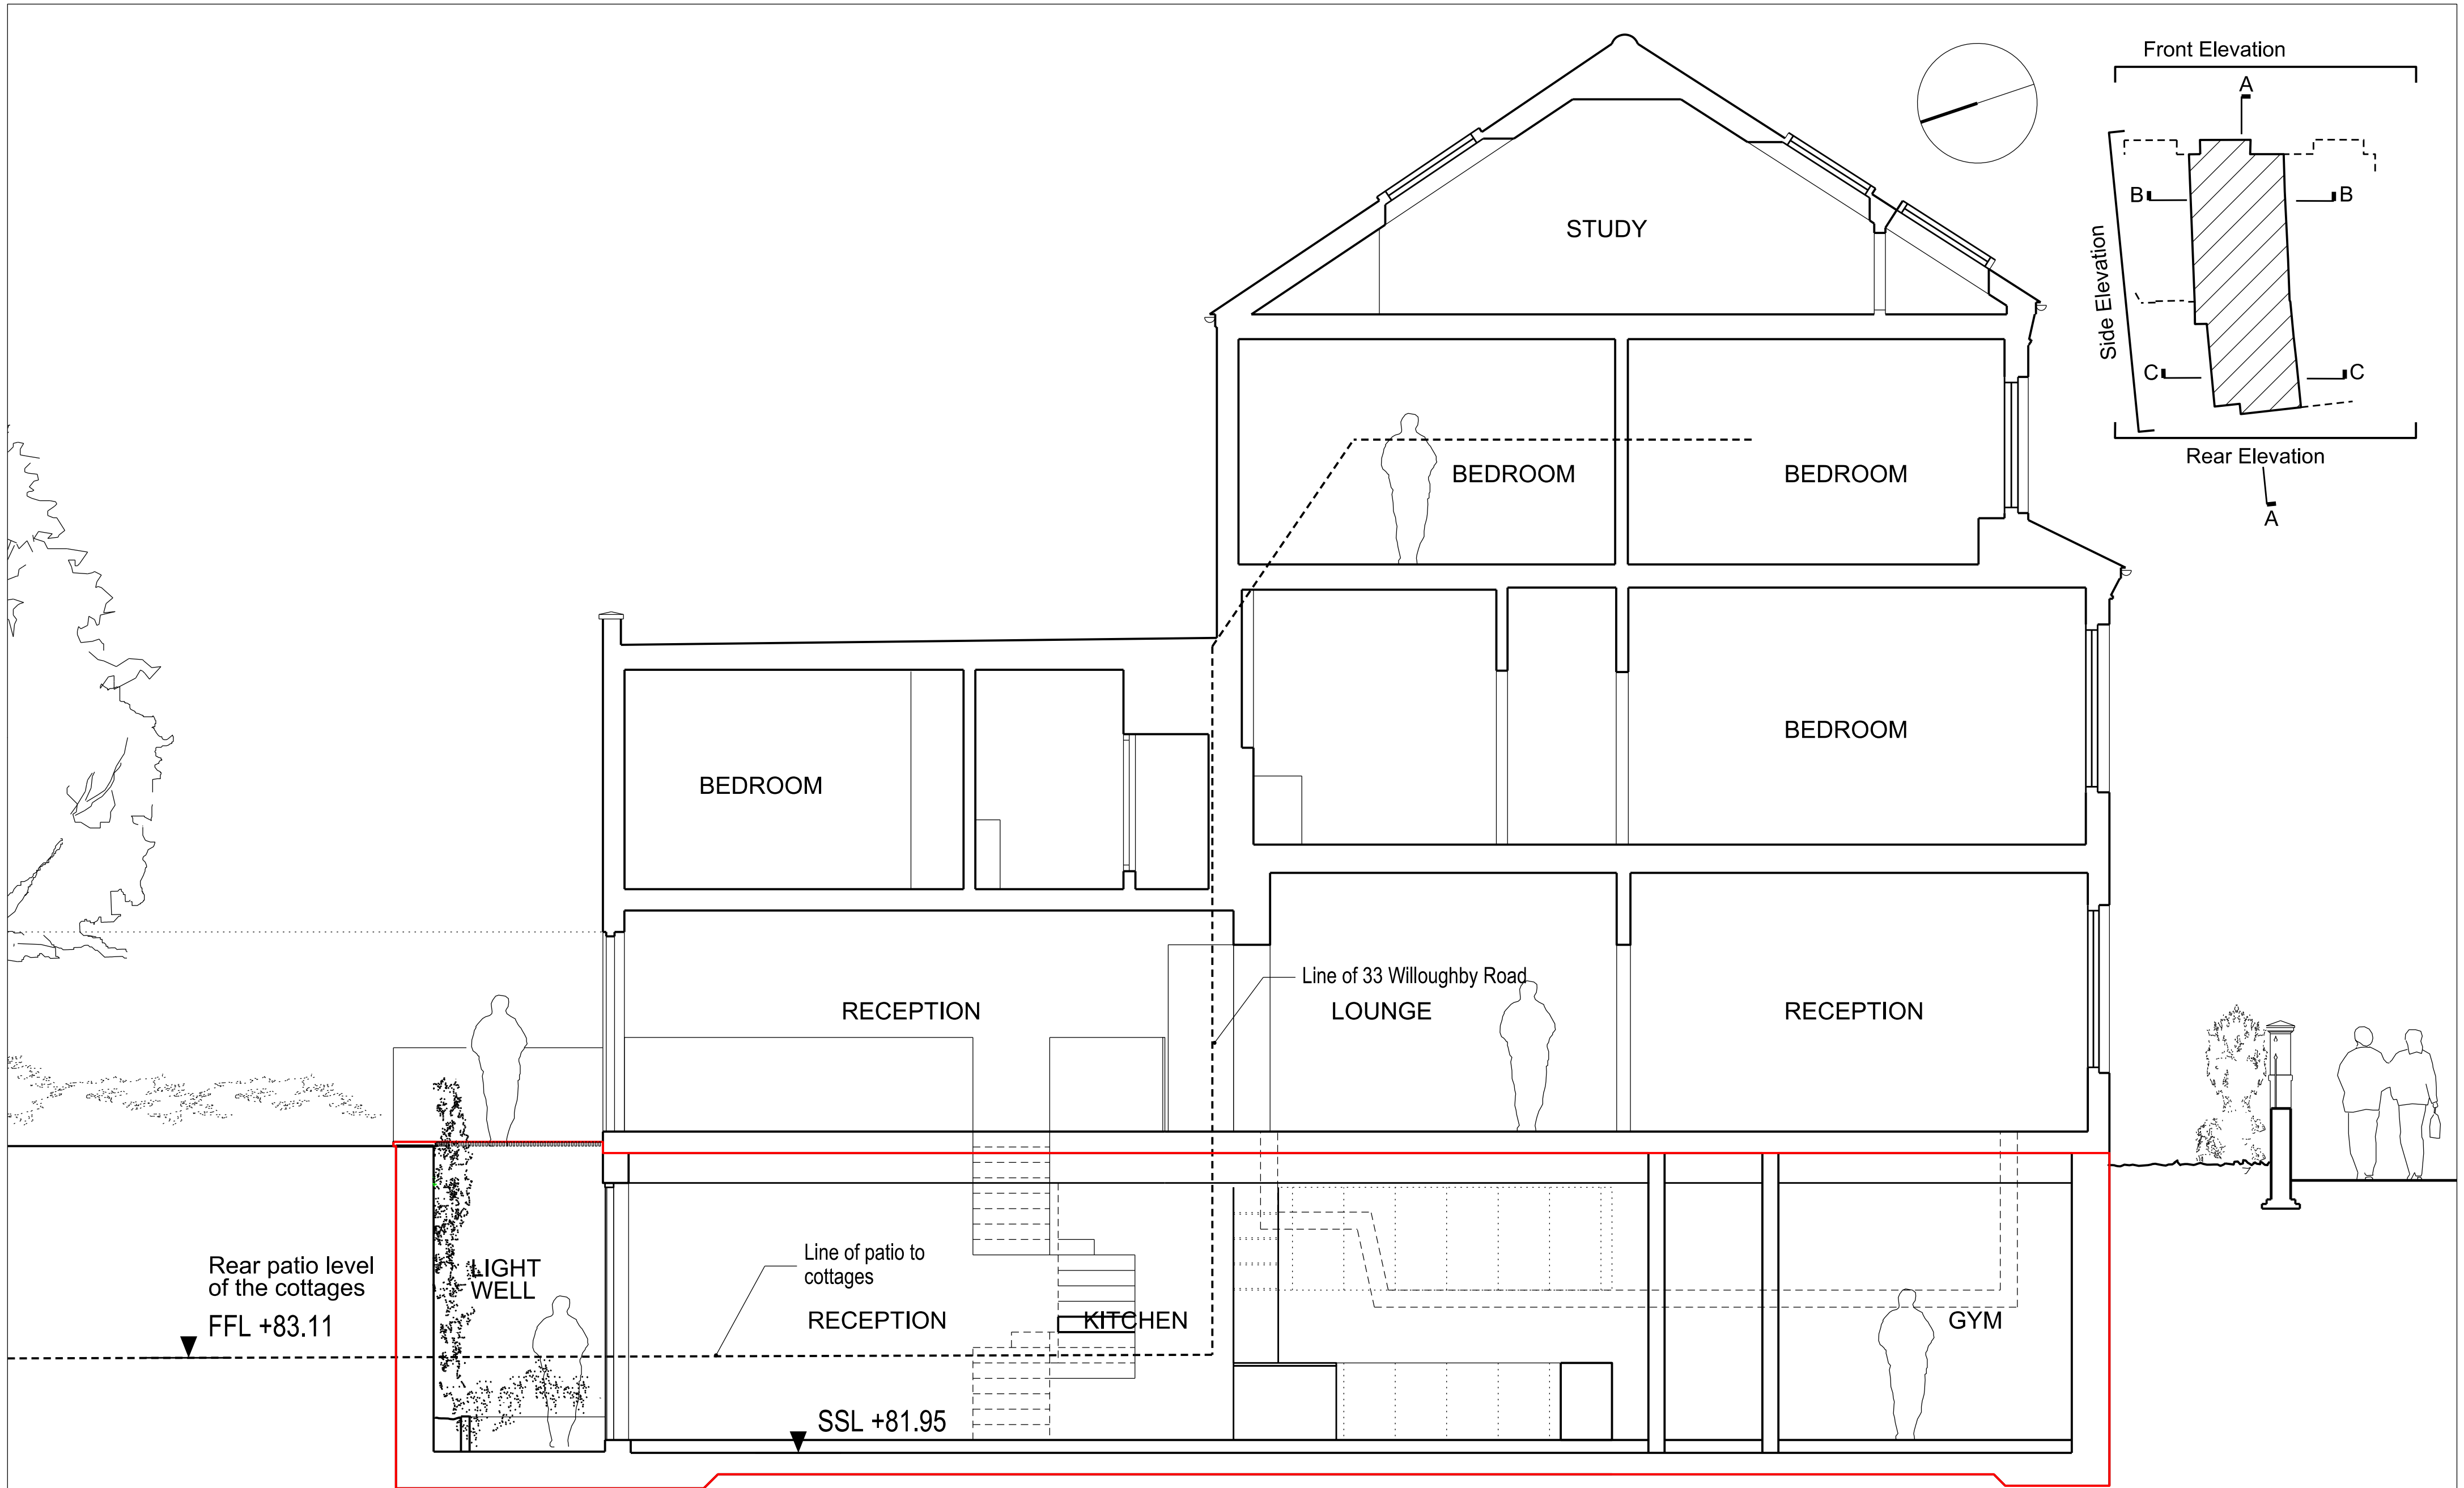


# Proposed Section AA

ungar architects 10 - 12 Perrins Court London, NW3 1QS UK Tel: +44 (0)20 7431 7547	Project 31 Willoughby Road	
	Subject Proposed Section AA	
	Scale 1:50	Date 02/12/2014
	Original Size A2	
	Unless indicated below, this drawing is for information only.	
Issue / Revision	Date	Rev.
Pre-Planning Advice	02.04.15	A
Planning	16.12.16	B
Planning Extended Cottage Patio shown dashed	11.12.17	C
Drawing No. 109_PLA_SEC_AA		






This drawing is for Planning Application only

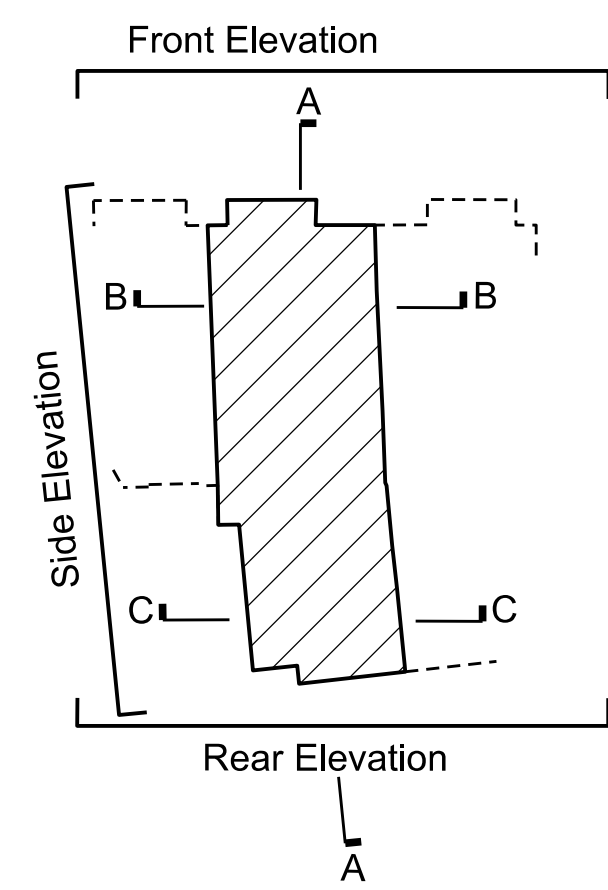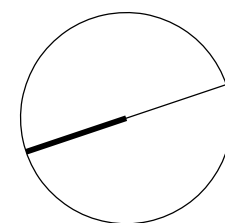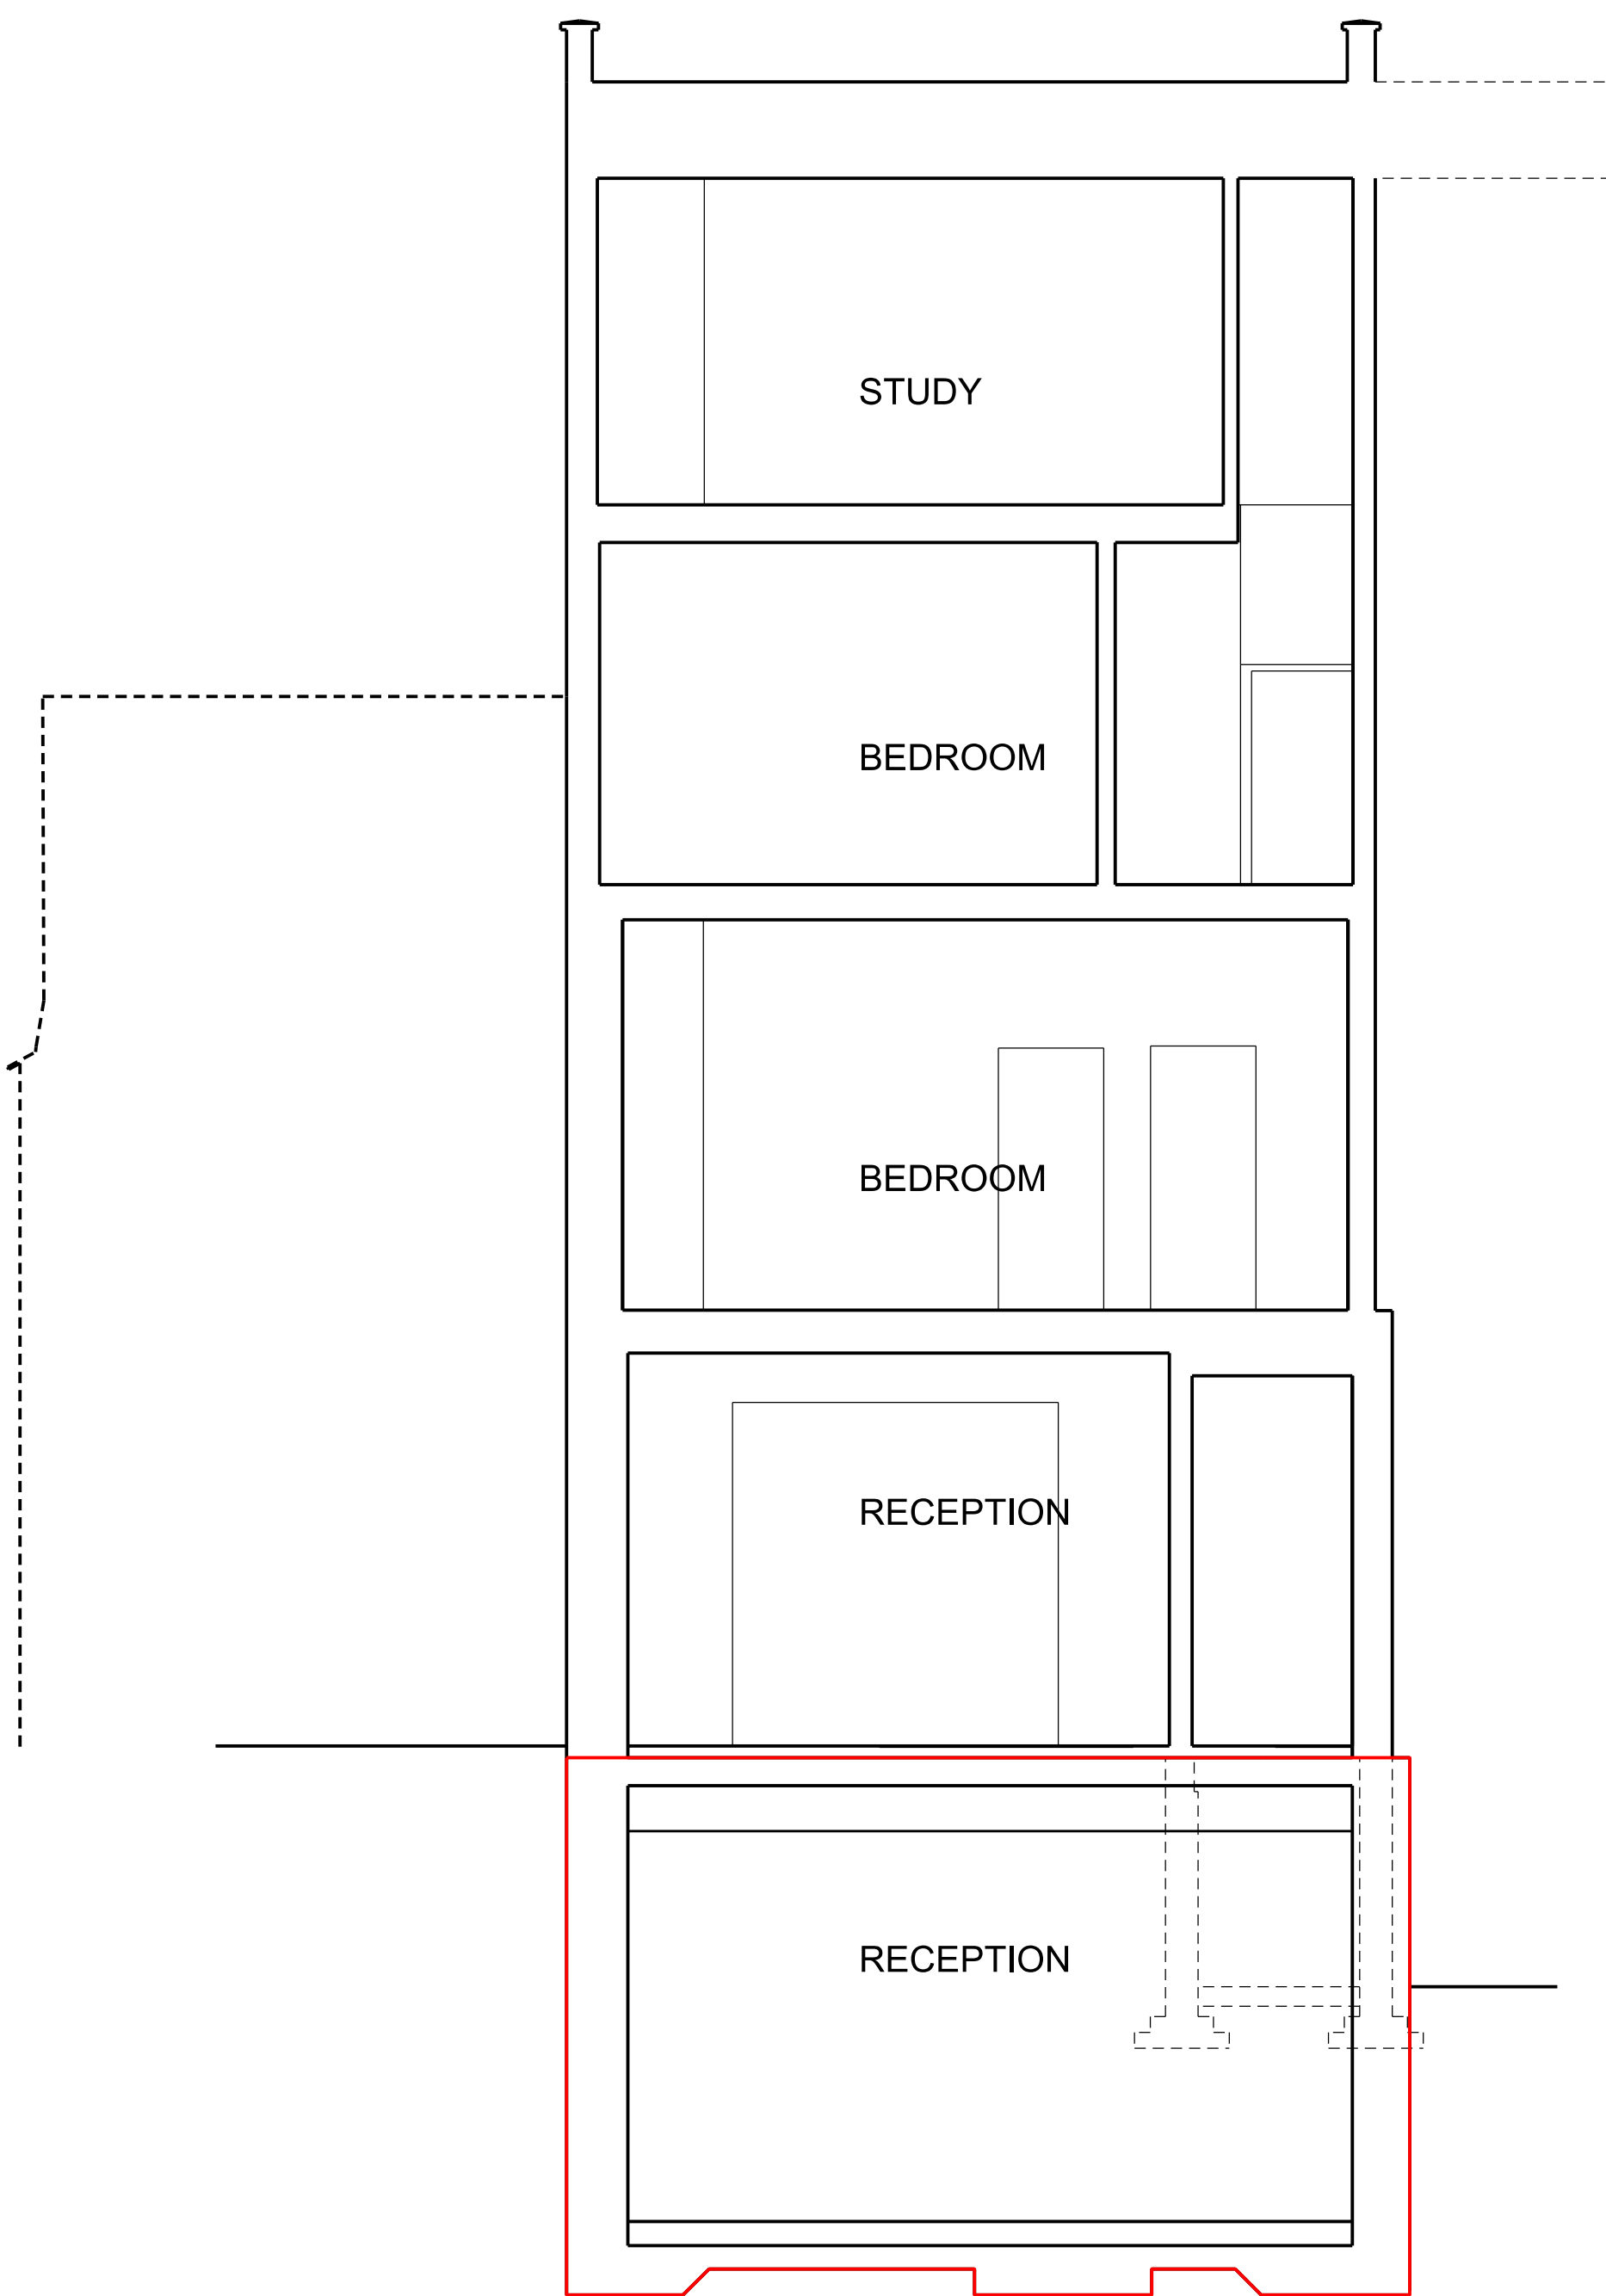

# Proposed Section BB

<div>ungar architects</div> <div>10 - 12 Perrins Court London, NW3 1QS UK</div> <div>Tel: +44 (0)20 7431 7547</div>	Project		31 Willoughby Road			
	Subject		Proposed Section BB			
	Scale		1:50		Date	02/12/2014
	Original Size		A2			
Unless indicated below, this drawing is for information only.						
Issue / Revision		Date	Rev.		Drawing No.	109_PLA_SEC_BB
Pre-Planning Advice		02.04.15	A			
Planning		16.12.16	B			





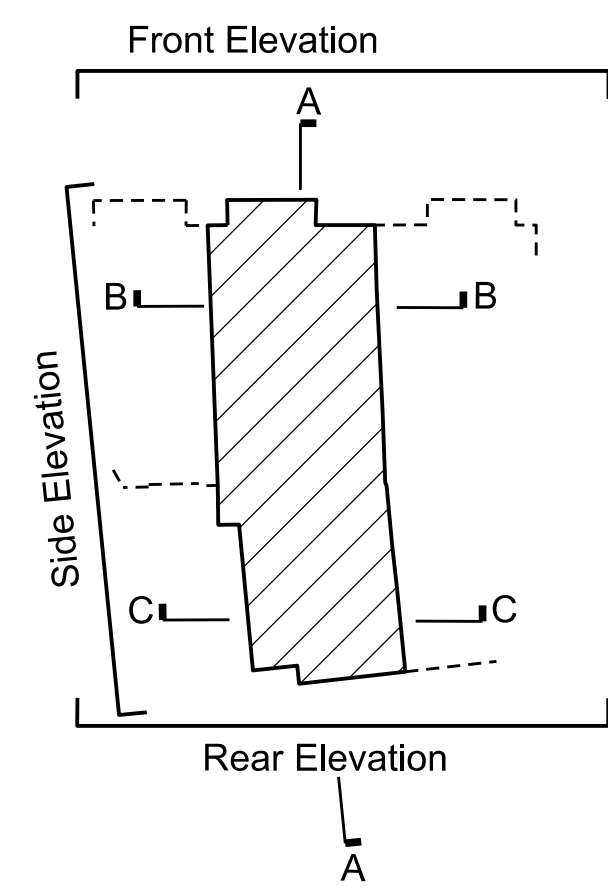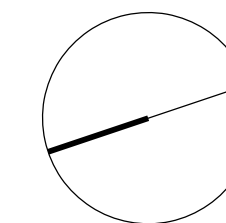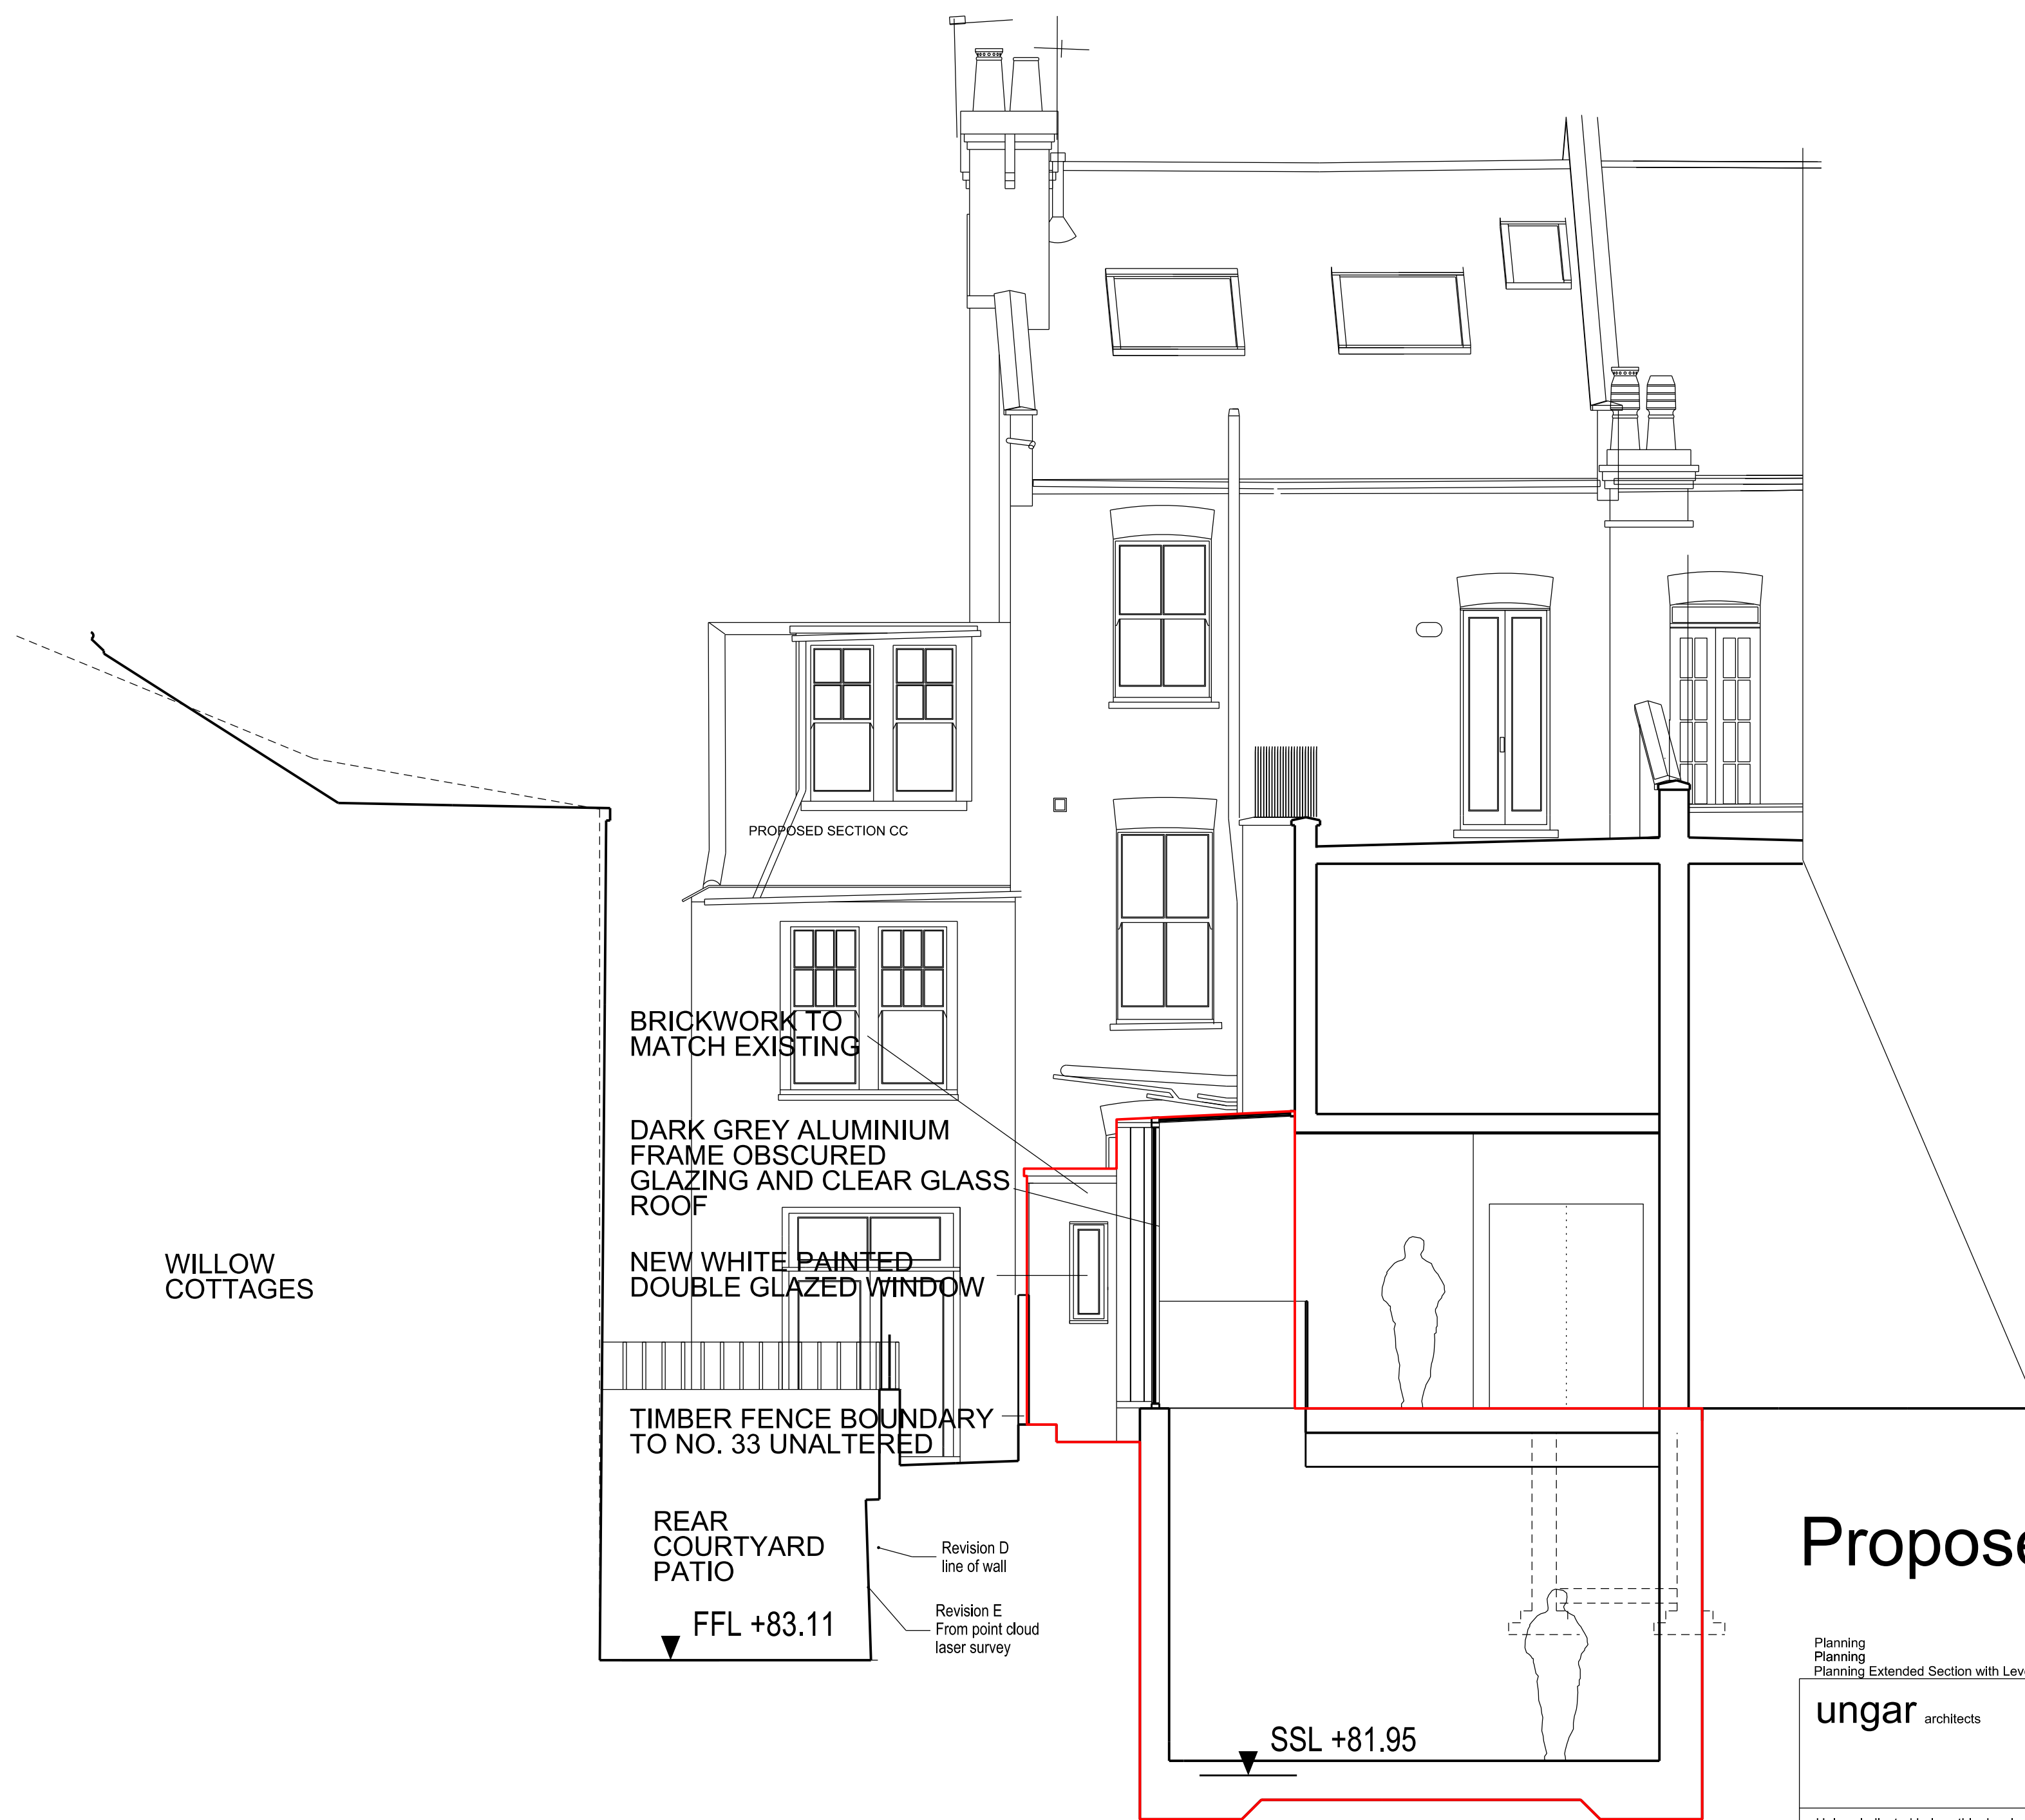

# Proposed Section CC

ungar architects 10 - 12 Perrins Court London, NW3 1QS UK Tel: +44 (0)20 7431 7547	Planning Planning Planning Extended Section with Levels	16.12.16 13.03.17 11.12.17	B C D	Project 31 Willoughby Road
	Issue / Revision	Date	Rev.	Subject Proposed Section CC
	Planning Revisions	02.07.20	E	Scale 1:50
	Planning Revisions	18.08.21	F	Date 02/12/2014
Unless indicated below, this drawing is for information only.				Original Size A2
Drawing No. 109_PLA_SEC_CC				




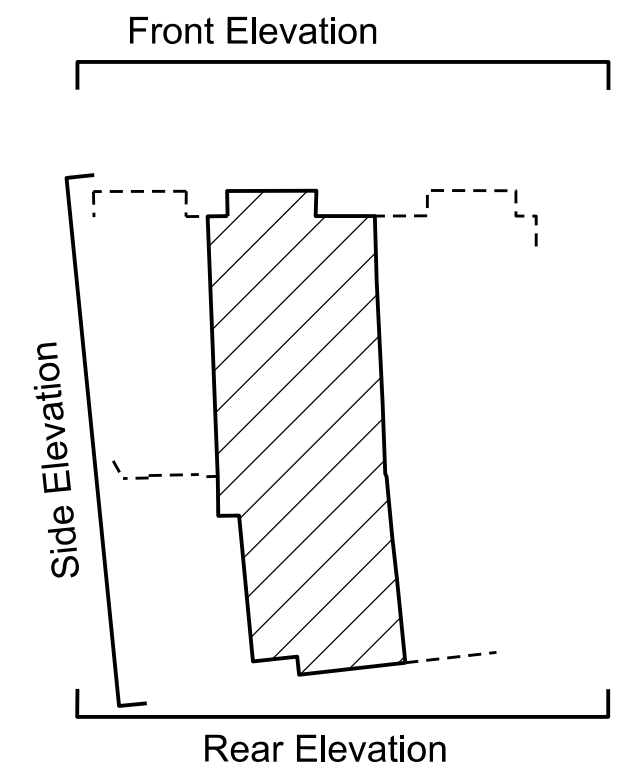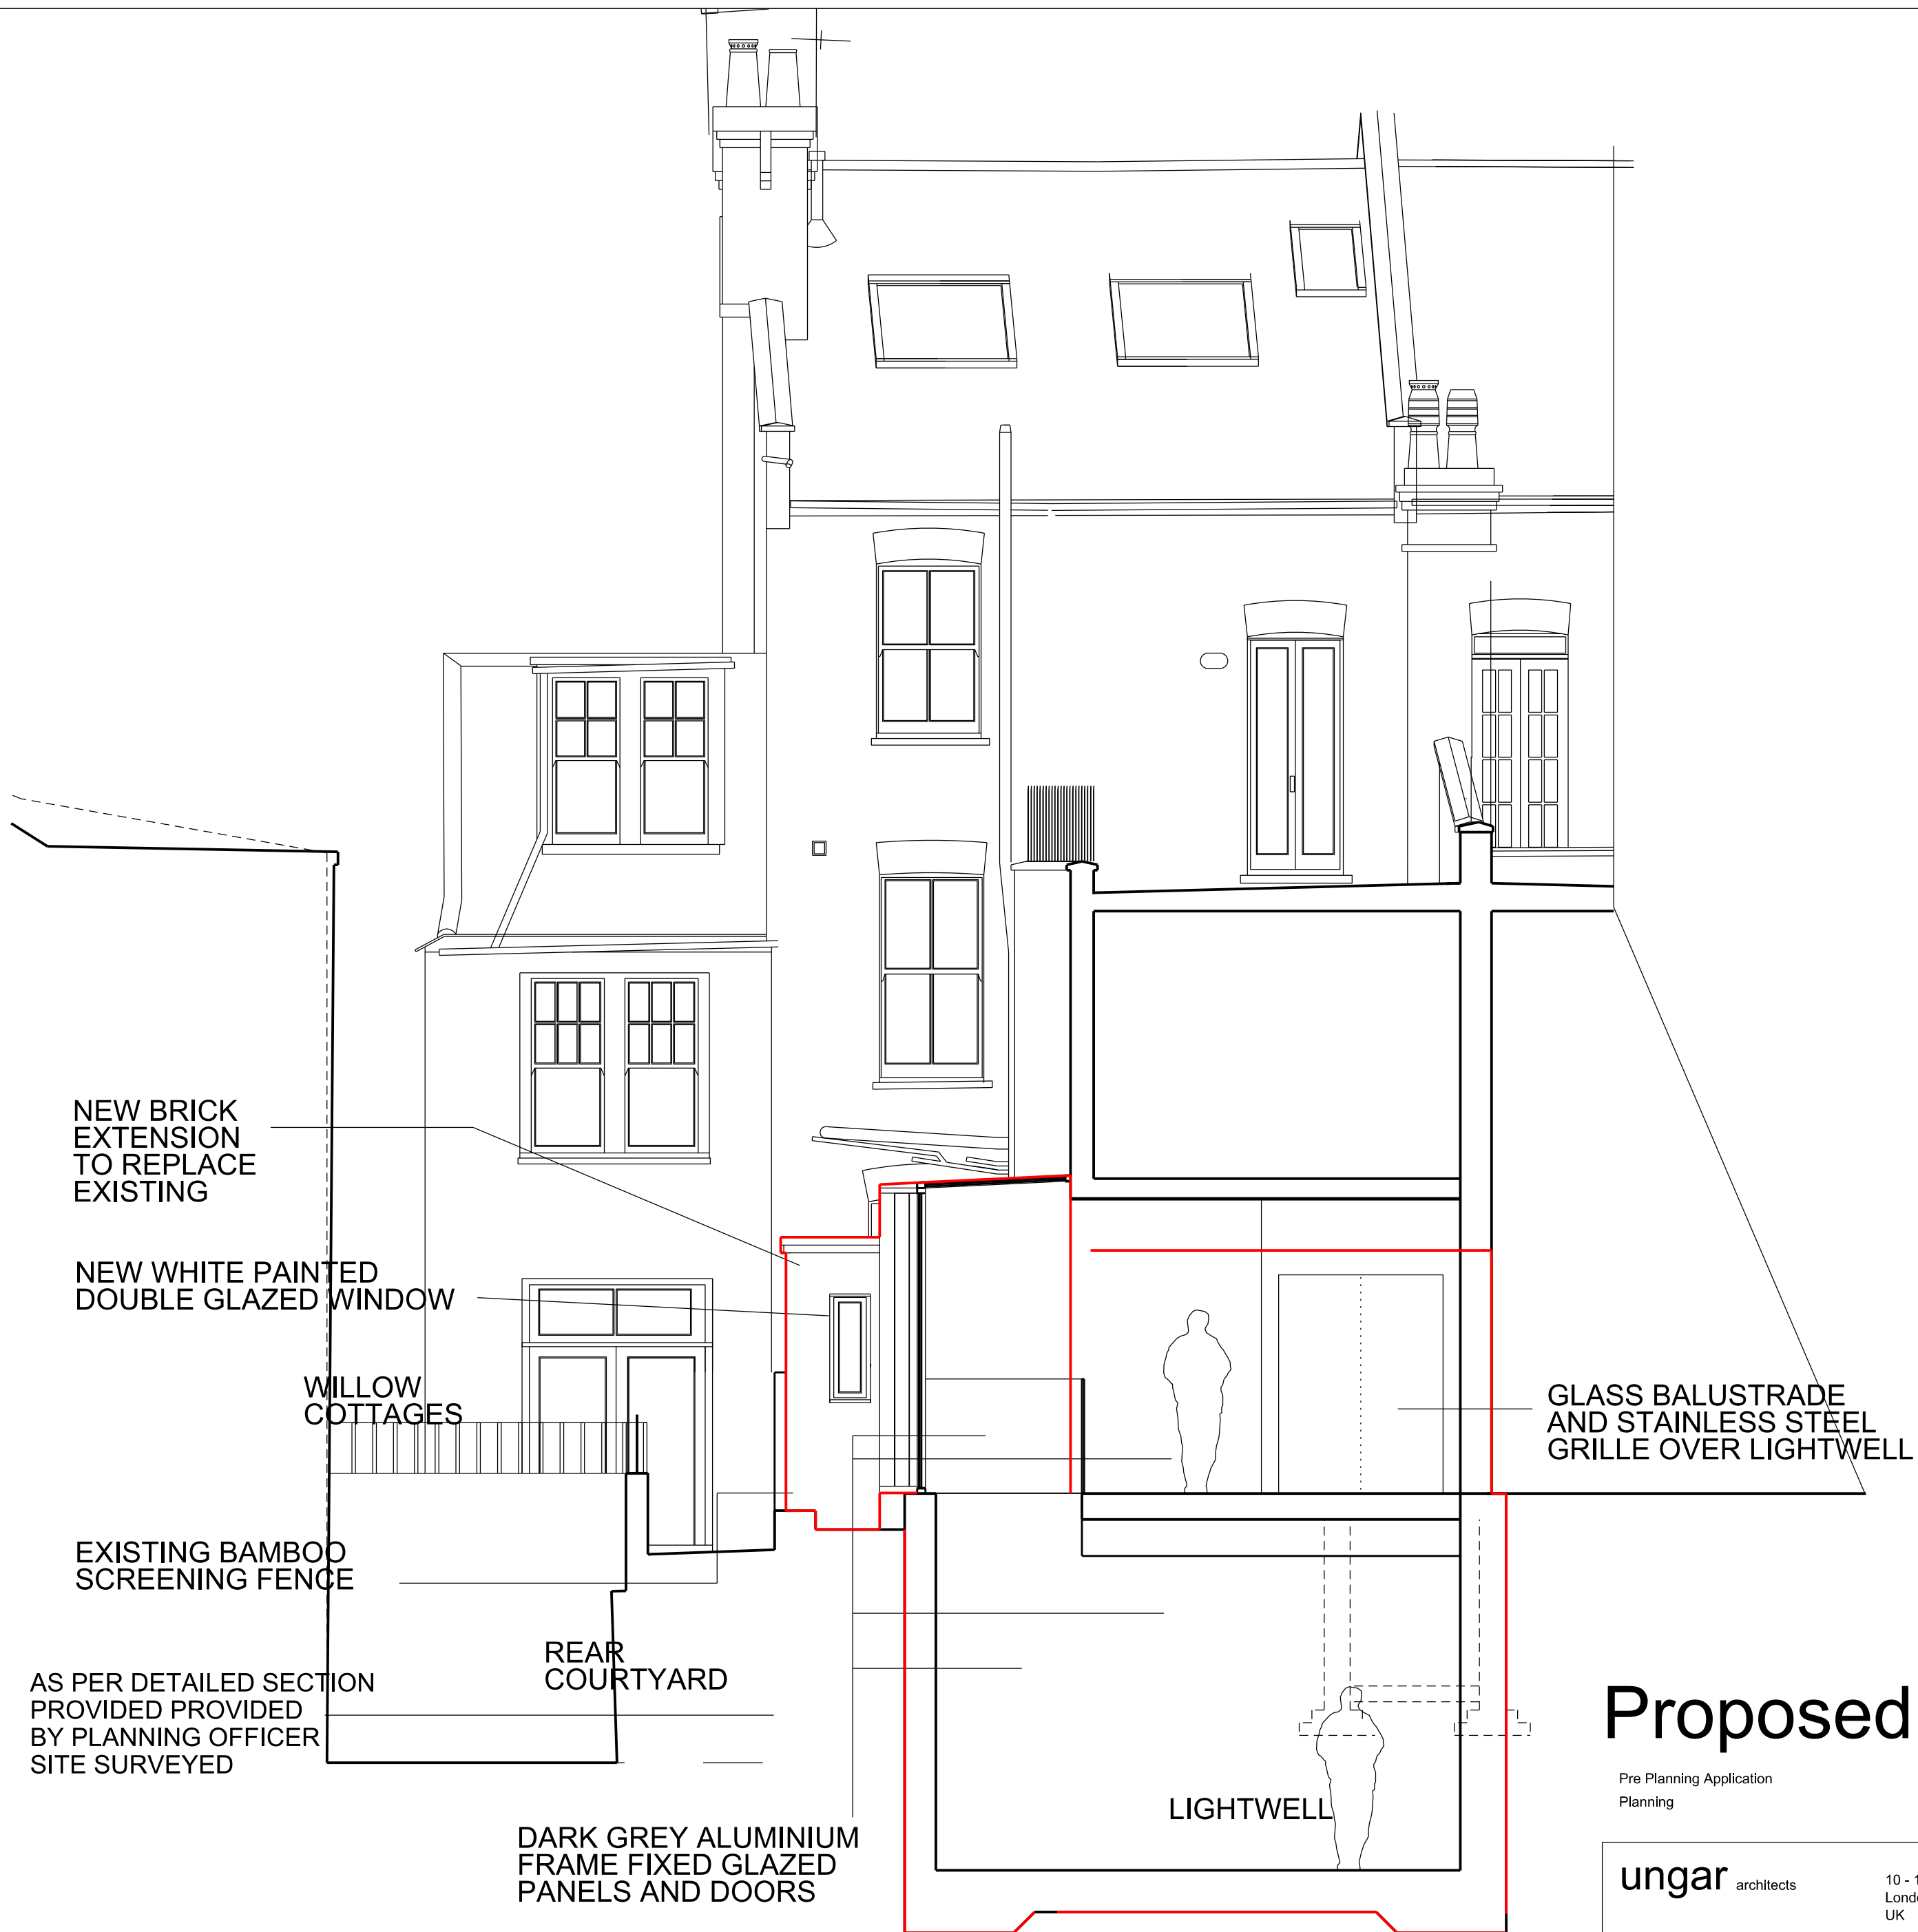

## Proposed Rear Elevation

Pre Planning Application 02.04.16 A  
Planning 16.12.16 B

<div>ungar architects</div> <div>10 - 12 Perrins Court London, NW3 1QS UK</div> <div>Tel: +44 (0)20 7431 7547</div>			Project31 Willoughby Road	
			SubjectProposed Rear Elevation	
			Scale1:50	Date02/12/2014
			Original SizeA2	
Unless indicated below, this drawing is for information only.				
Issue / Revision		Date	Rev.	Drawing No. 109_PLA_ELE_R
Planning		13.03.17	C	
Planning		20.09.21	D	
Planning		07.10.21	E	

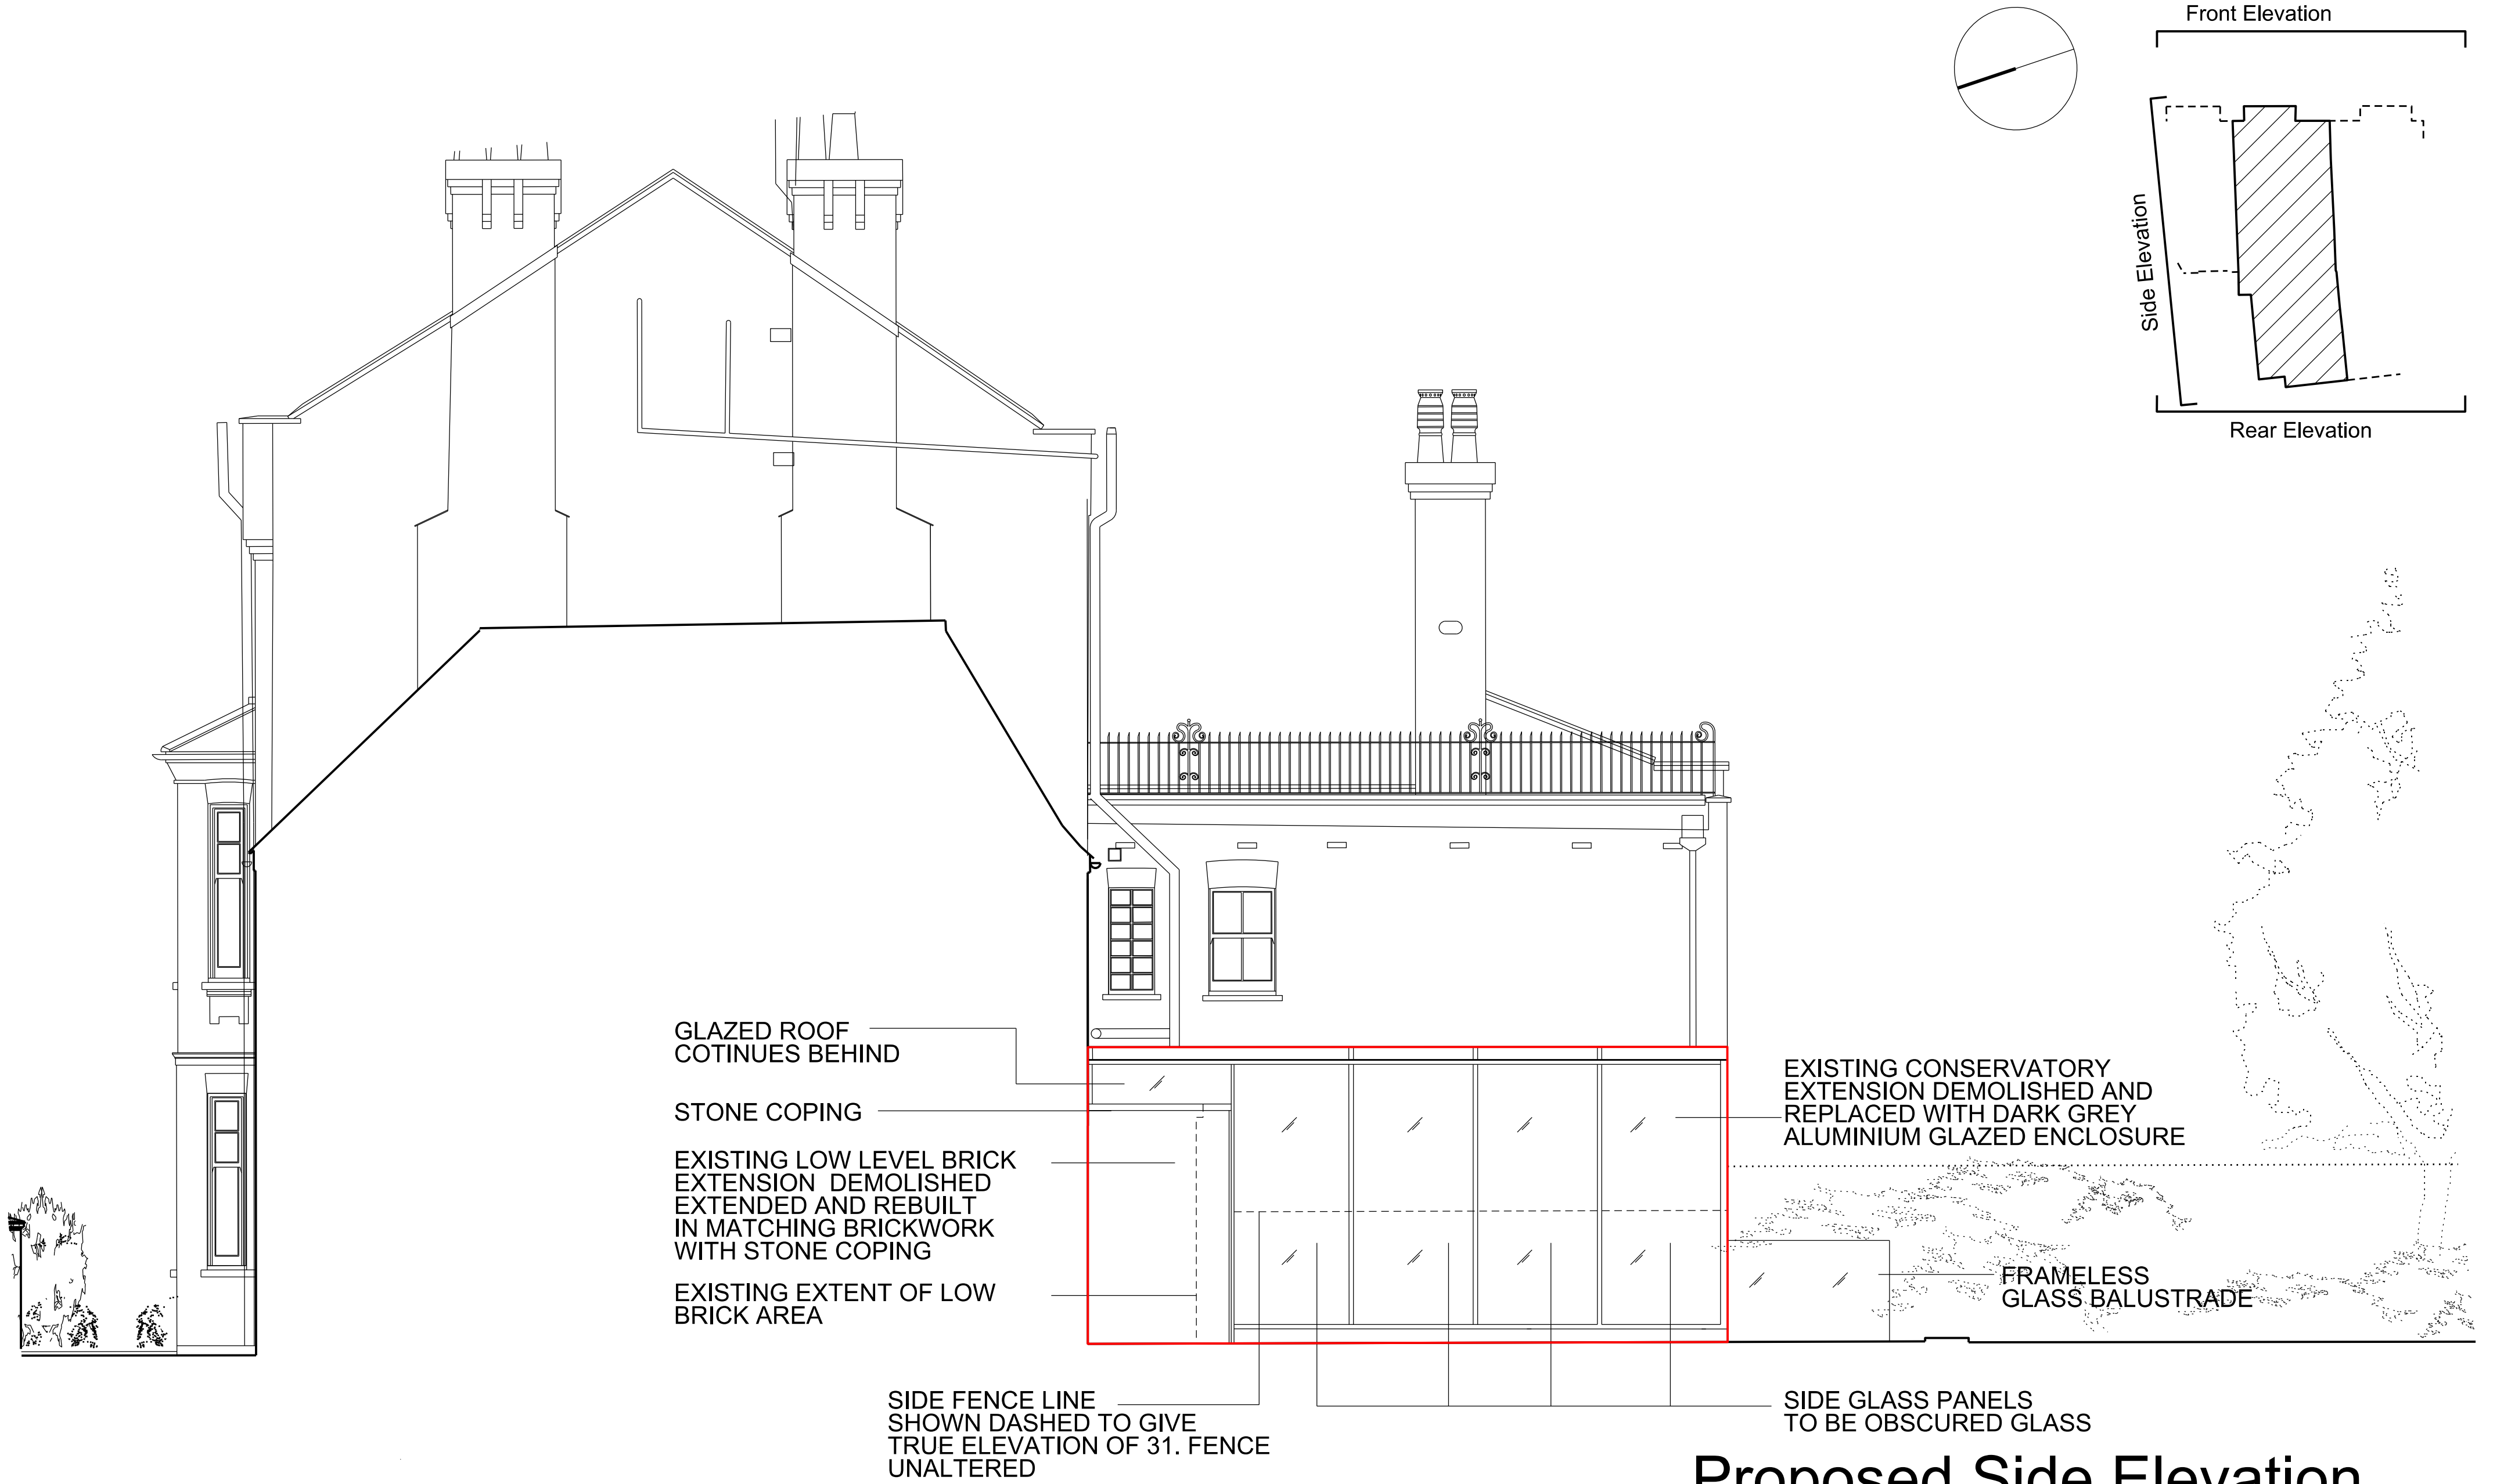

# Proposed Side Elevation

ungar architects 10 - 12 Perrins Court London, NW3 1QS UK Tel: +44 (0)20 7431 7547		Project	31 Willoughby Road
		Subject	Proposed Side Elevation
		Scale	1:50
		Date	02/12/2014
Unless indicated below, this drawing is for information only.		Original Size	A2
Issue / Revision	Date	Rev.	Drawing No. 109_PLA_ELE_S
Pre Planning Application	02.04.15	A	
Planning	16.12.16	B	
Planning	20.09.21	C	