
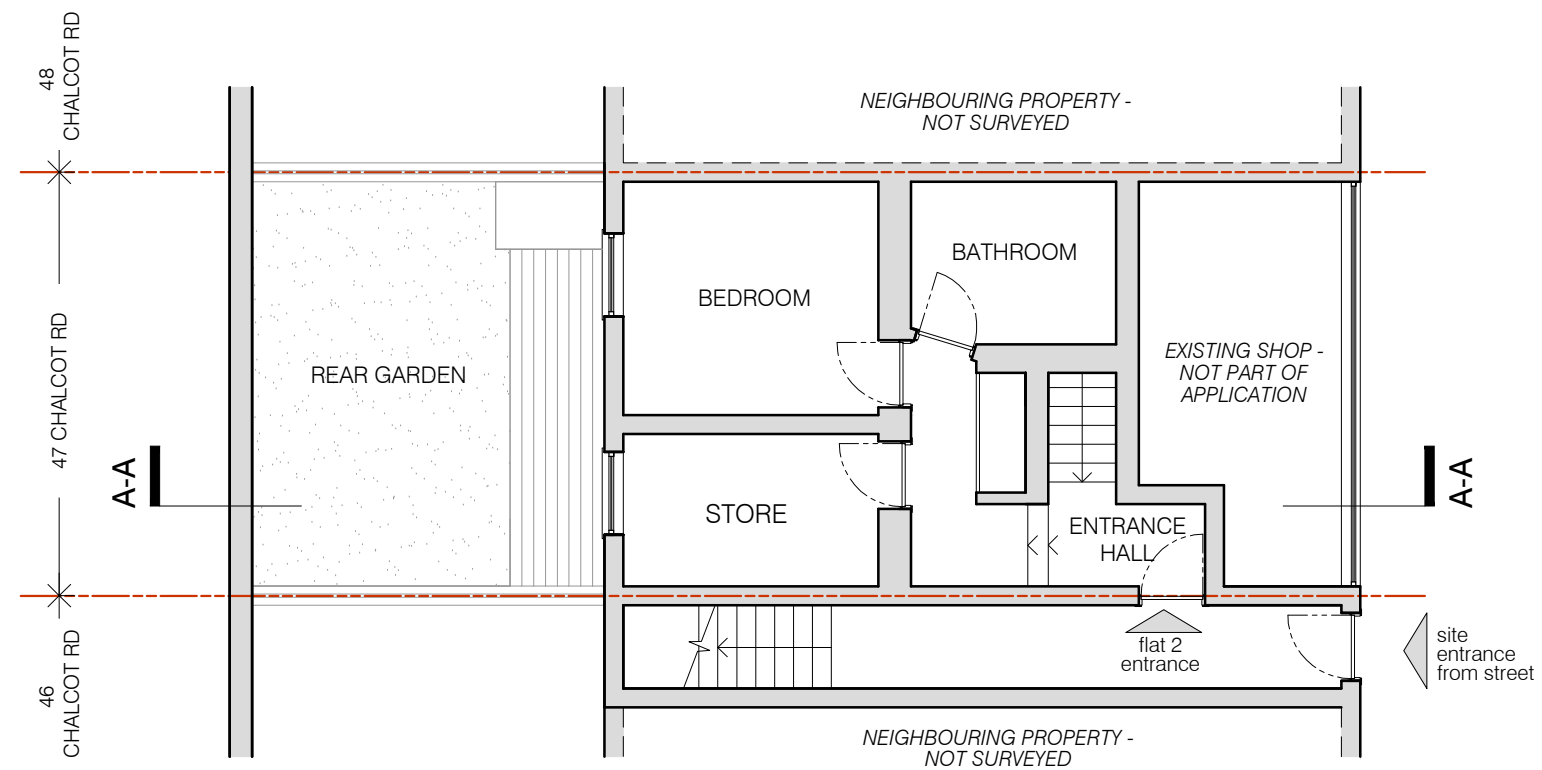


These plans are project and site specific and shall only be used for their intended purpose unless otherwise permitted by written consent of Brian O'Reilly Architects.

All dimensions shown are indicative and must be double checked on site by the contractor. Any inconsistencies found must be reported to Brian O'Reilly Architects.

DO NOT SCALE FROM THE DRAWINGS.

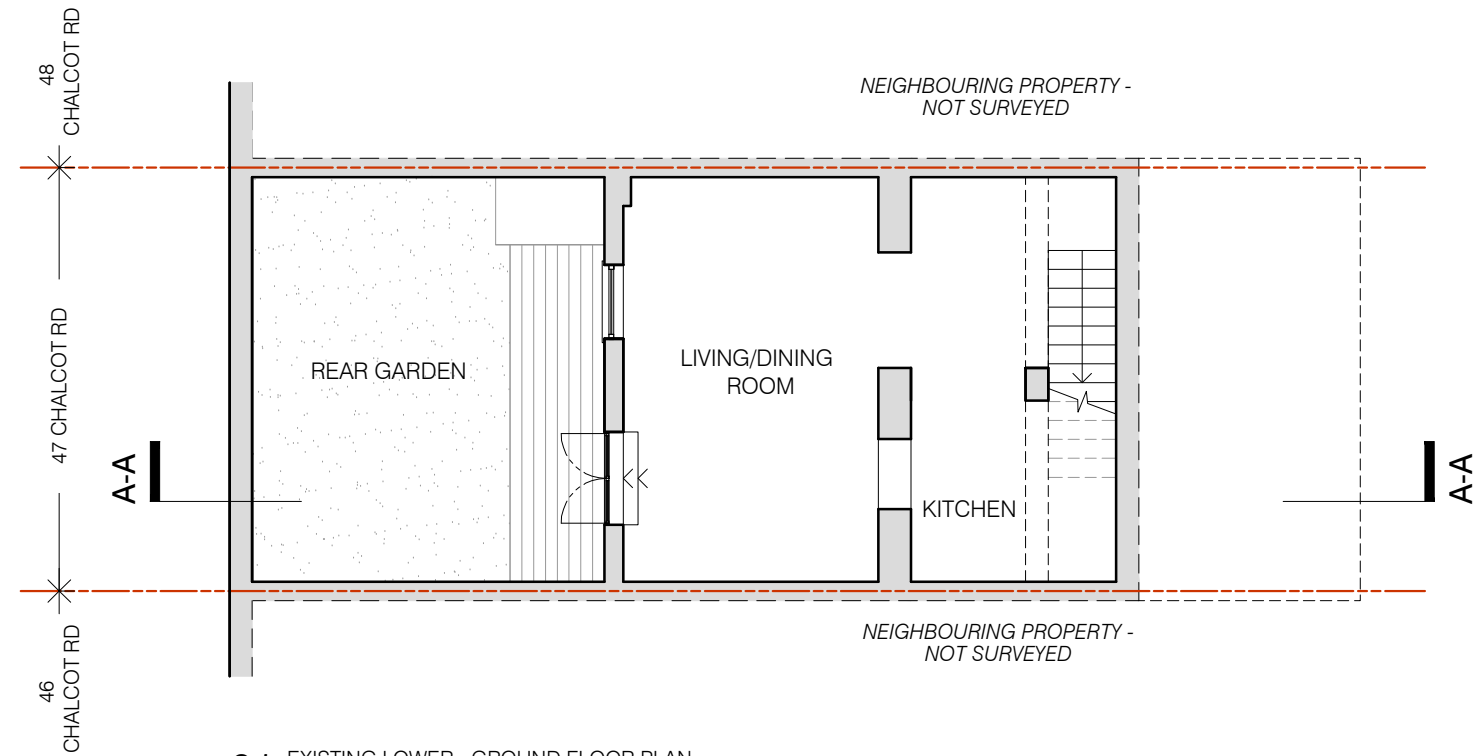


project  
47 CHALCOT ROAD, LONDON NW1 8LS


**BRIAN O'REILLY ARCHITECTS**  
31 Oval Road, London, NW1 7EA +44 (0)20 7267 1184  
www.brianoreillyarchitects.com mail@brianoreillyarchitects.com

status / number  
EXISTING/530-101-E  
scale  
1:100 @ A3

drawing  
EXISTING LG & GROUND  
FLOOR PLAN  
date  
04.10.2021

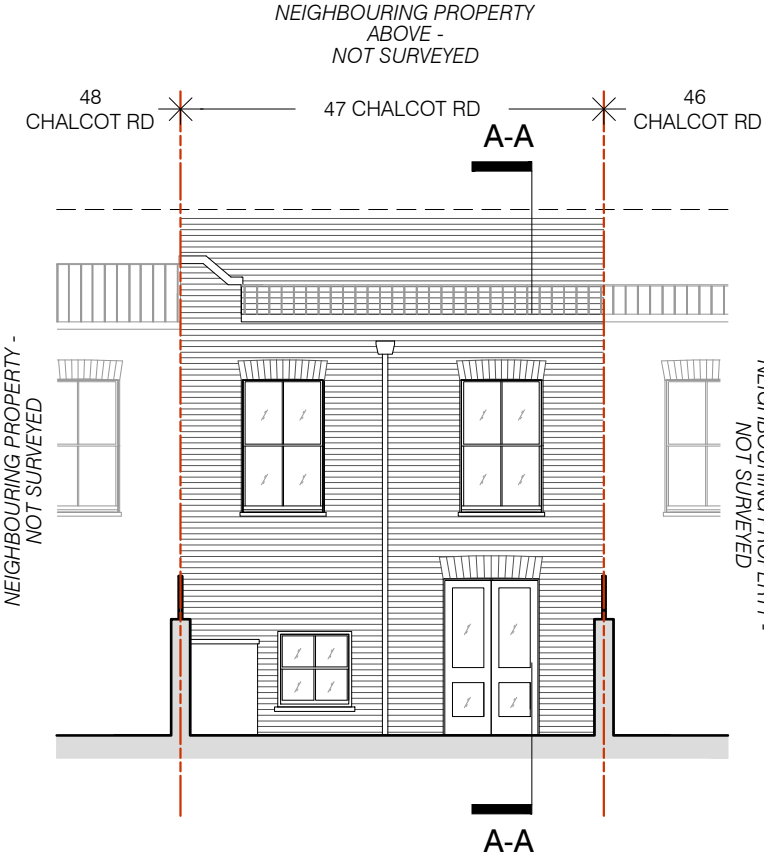

01 EXISTING REAR ELEVATION  
scale 1:100

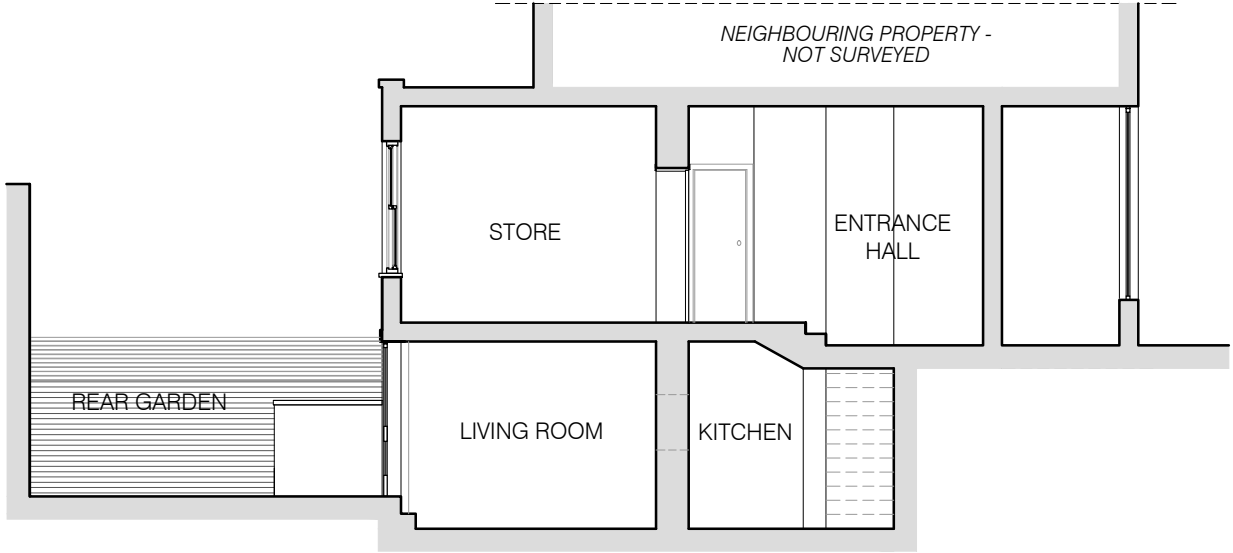

02 EXISTING SECTION A-A  
scale 1:100

