

+52800
3RD FFL

2600


+50200
2ND FFL

2960


+47240
1ST FFL

2870


+44370
G FFL

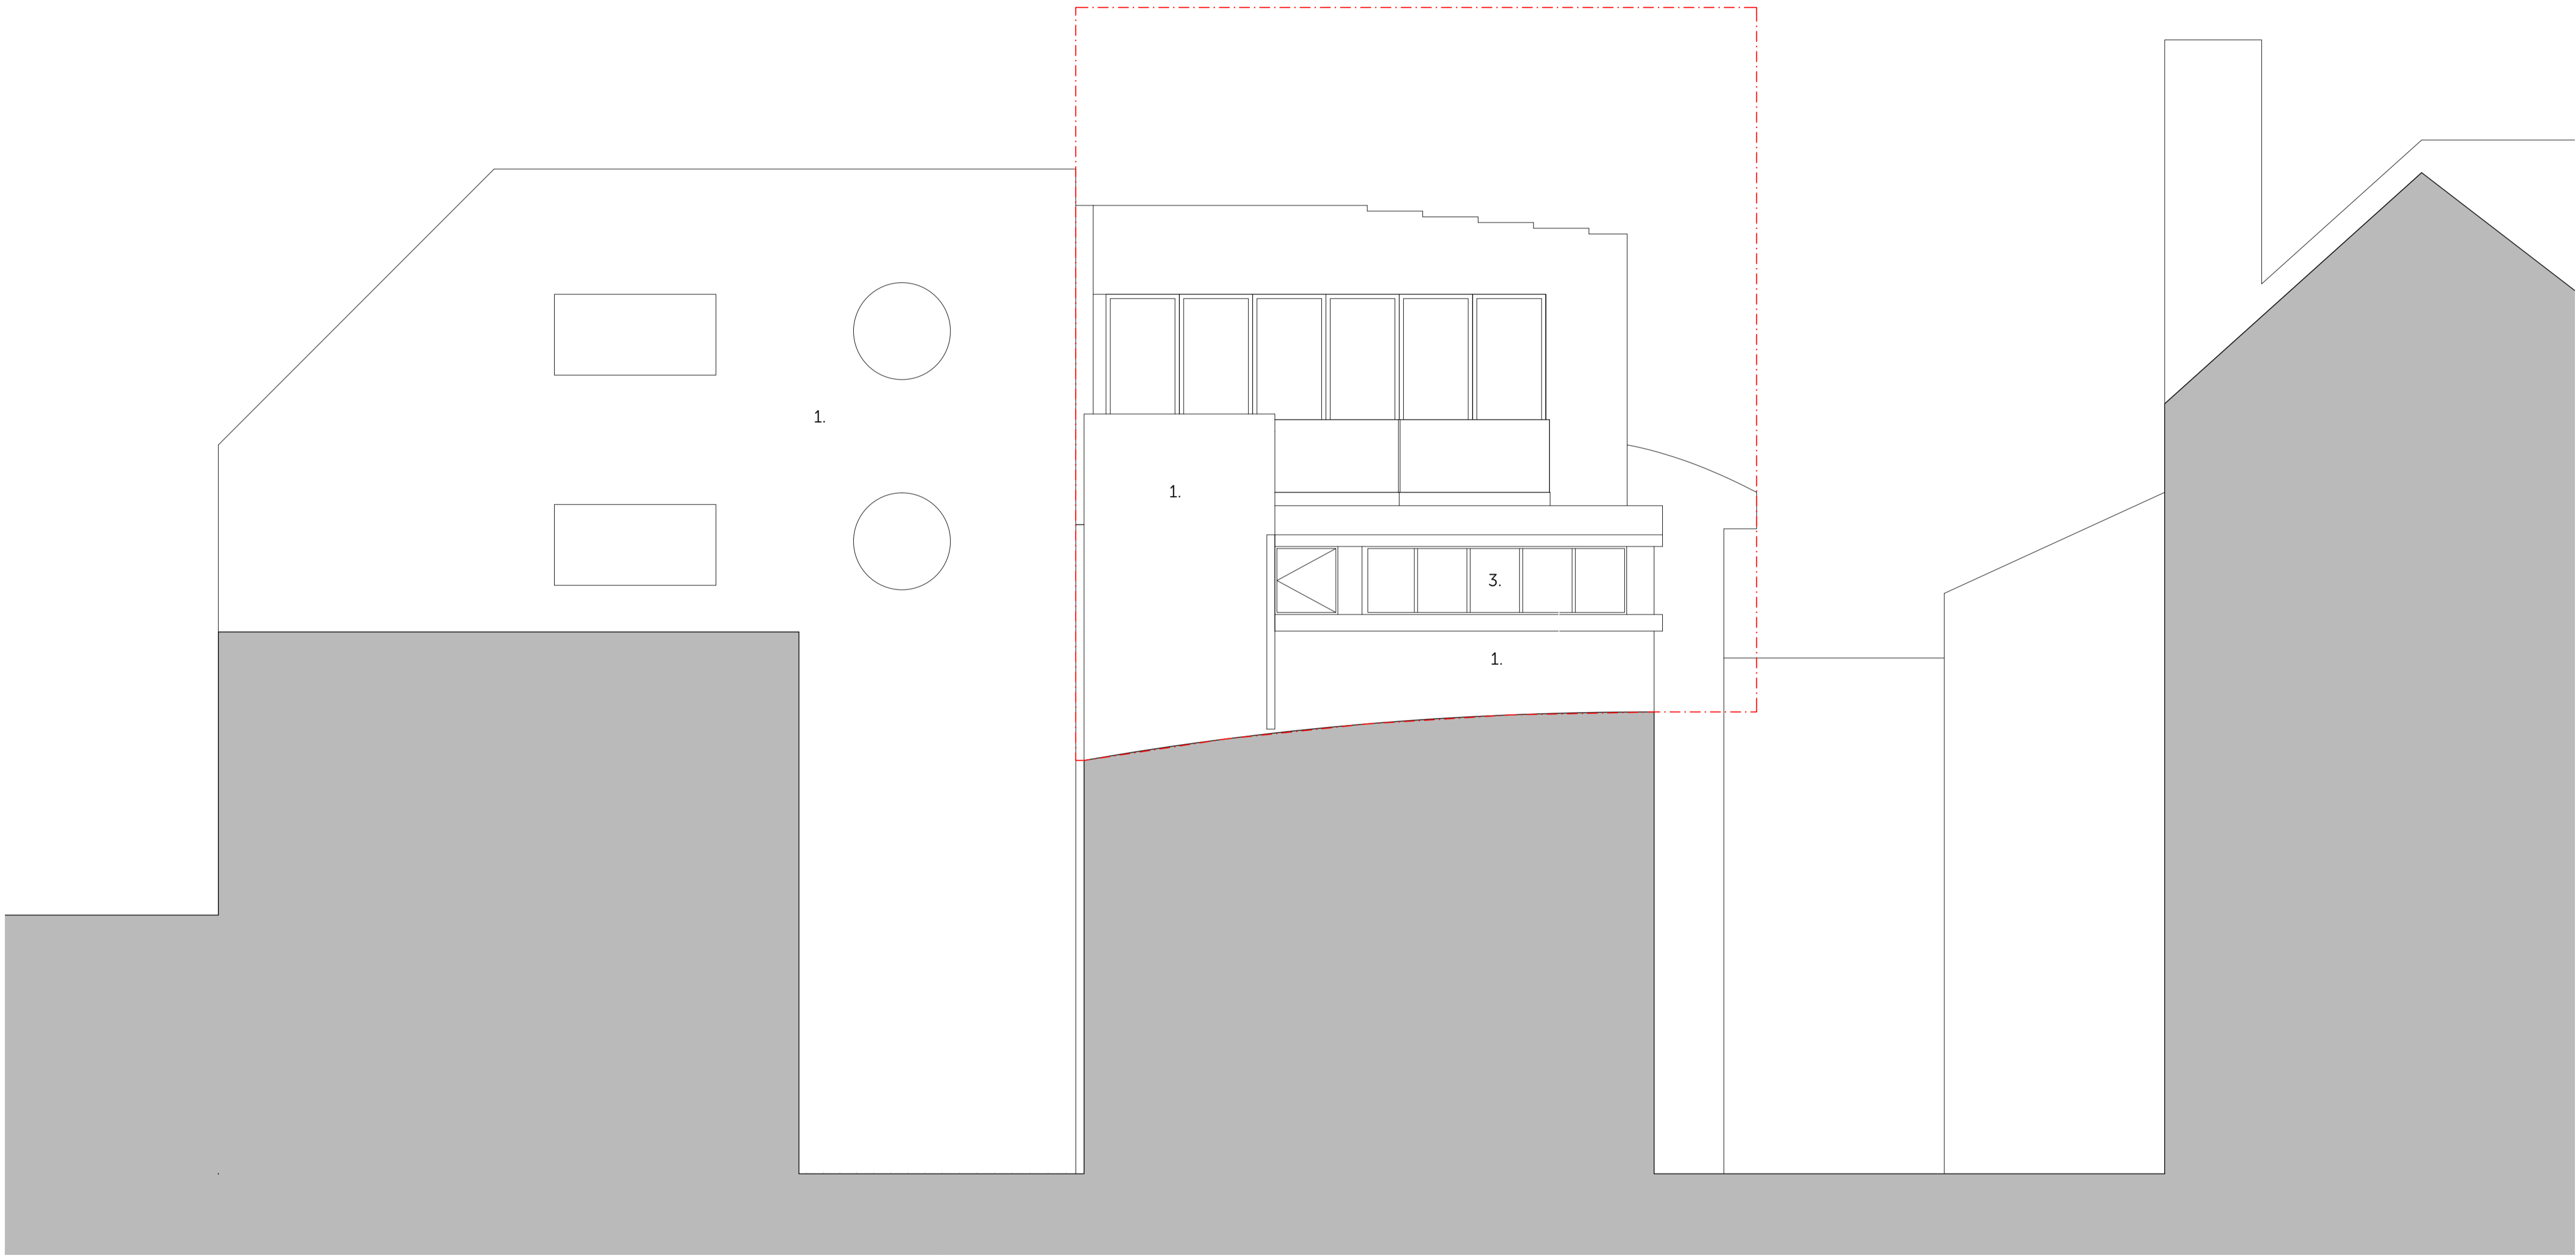

01 EXISTING EAST ELEVATION
1:50 @ A1

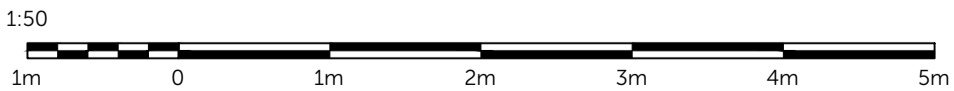

Location Plan

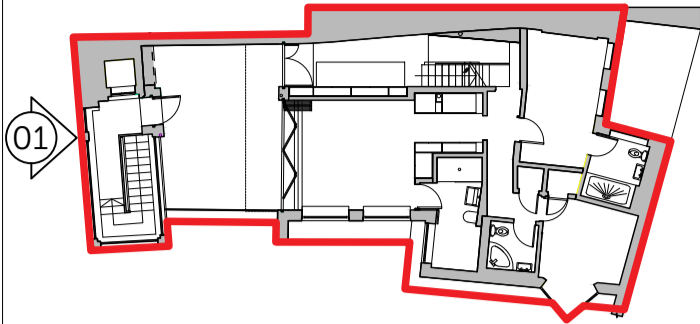

Disclaimer

1. Do not scale. Use figured dimensions only. When a scale bar is provided it is for use by the local planning authority solely for the purposes of the planning application to which it relates.
2. Report all drawing errors, omissions and discrepancies to the Architect.
3. All dimensions are to be checked on site by the contractor and such dimensions shall be the contractor's responsibility.
4. This drawing must only be used for the purpose for which it is supplied and its contents must not be reproduced for any purpose without written permission.
5. No areas indicated, or areas calculated from this drawing should be used for valuation purposes or as the basis for development contracts.

© All copyrights Coffey Architects.

Revision	REV	DATE	DESCRIPTION
	P01	23/09/21	PRE-PLANNING REVIEW
	P02	30/09/21	PLANNING APPLICATION

Notes

KEY (PRINT IN COLOUR)

- NUMBER 5, 61A ENDELL STREET, SITE BOUNDARY
- 1. BRICK
- 2. PAINTED RENDER, WHITE
- 3. GLASS BALUSTRADE
- 4. GLAZING WITH METAL ROOF

COFFEY / ARCHITECTS

11-12 Great Sutton Street, London, EC1V 0BX / +44 (0)20 7549 2141
www.coffeyarchitects.com

Project Name
LATCHFORDS YARD
61A ENDELL STREET

Project No
1176

Drawing Name
EXISTING EAST ELEVATION

Status
S2 - INFORMATION

Drawn		Checked		Scale		Sheet	
KS		LM		1:50		A1	
Code	Origin	Vol.	Lvl.	Typ.	RL	Identifier	Revision
LTY - CoA		00-XX-DR-A-(00)203		P02			