

Disclaimer

1. Do not scale. Use figured dimensions only. When a scale bar is provided it is for use by the local planning authority solely for the purposes of the planning application to which it relates.
 2. Report all drawing errors, omissions and discrepancies to the Architect.
 3. All dimensions are to be checked on site by the contractor and such dimensions shall be the contractor's responsibility.
 4. This drawing must only be used for the purpose for which it is supplied and its contents must not be reproduced for any purpose without written permission.
 5. No areas indicated, or areas calculated from this drawing should be used for valuation purposes or as the basis for development contracts.


© All copyrights Coffey Architects.

Revision	REV	DATE	DESCRIPTION
	P01	23/09/21	PRE-PLANNING REVIEW
	P02	30/09/21	PLANNING APPLICATION


Notes

KEY (PRINT IN COLOUR)

- NUMBER 5, 61A ENDELL STREET, SITE BOUNDARY
- 1. BRICK
- 2. BRICK TO MATCH EXISTING
- 3. GLASS BALUSTRADE
- 4. GLAZING WITH METAL ROOF

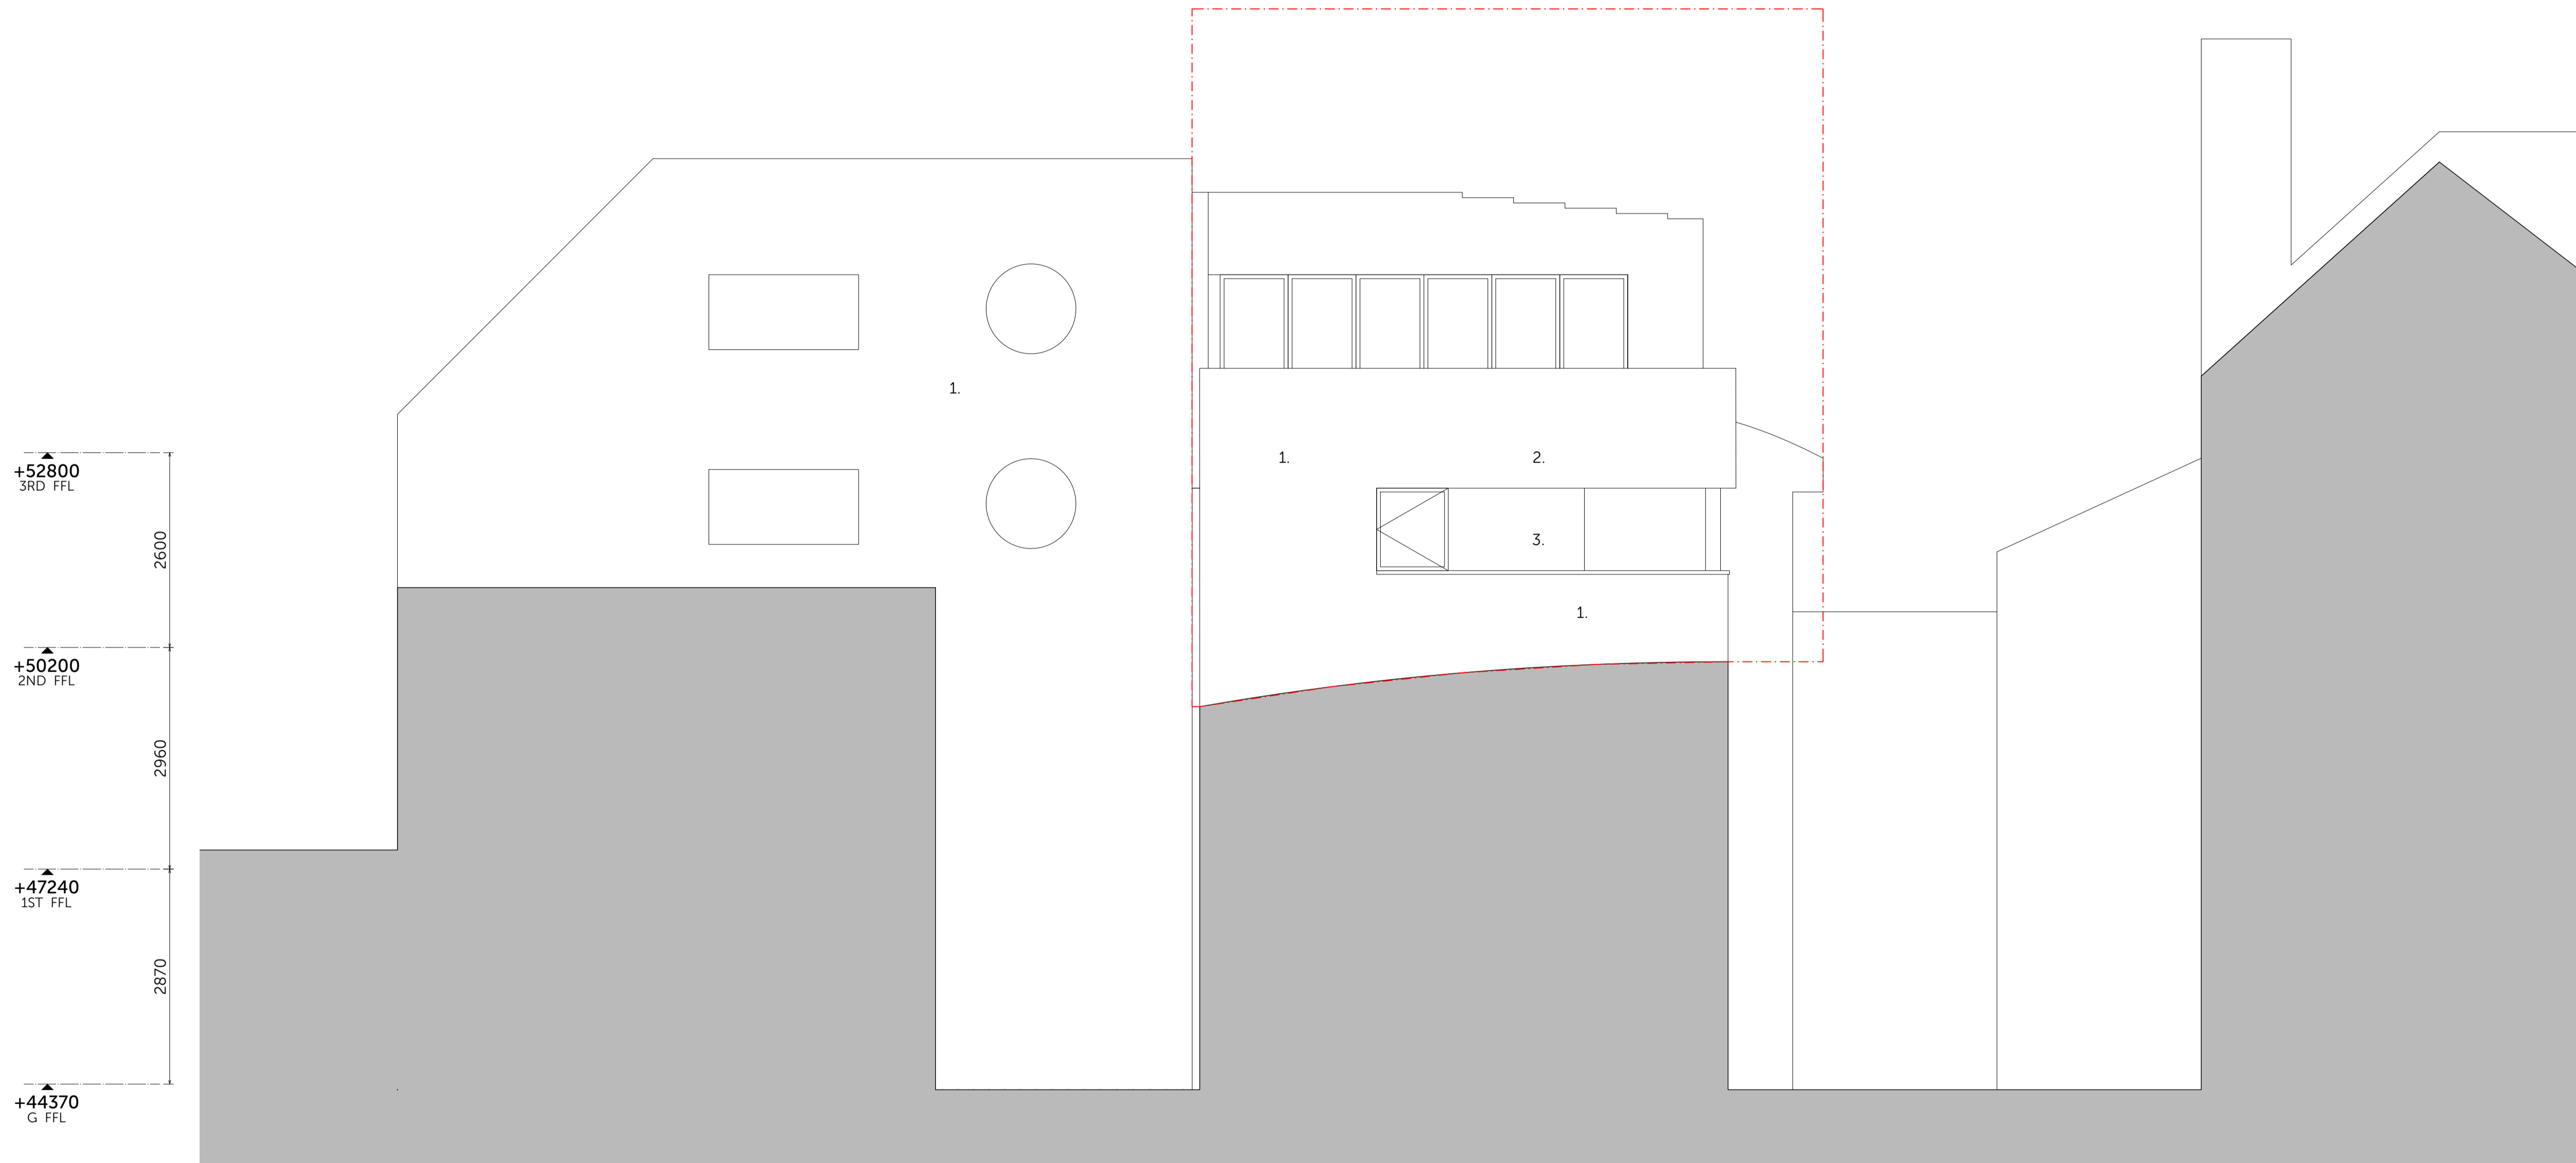

01 PROPOSED EAST ELEVATION
1:50 @ A1

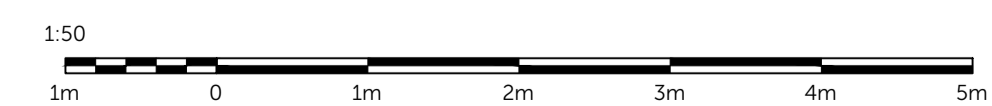

11-12 Great Sutton Street, London, EC1V 0BX / +44 (0)20 7549 2141
www.coffeyarchitects.com

Project Name LATCHFORDS YARD 61A ENDELL STREET	Project No. 1176
--	---------------------

Drawing Name PROPOSED EAST ELEVATION

Status S2 - INFORMATION

Drawn KS	Checked LM	Scale 1:50	Sheet A1
-------------	---------------	---------------	-------------

Code LTY - CoA	Origin 00-XX-DR-A-(20)203	Vol P02	Rev 01
-------------------	------------------------------	------------	-----------