



LOWER GROUND FLOOR 1:50

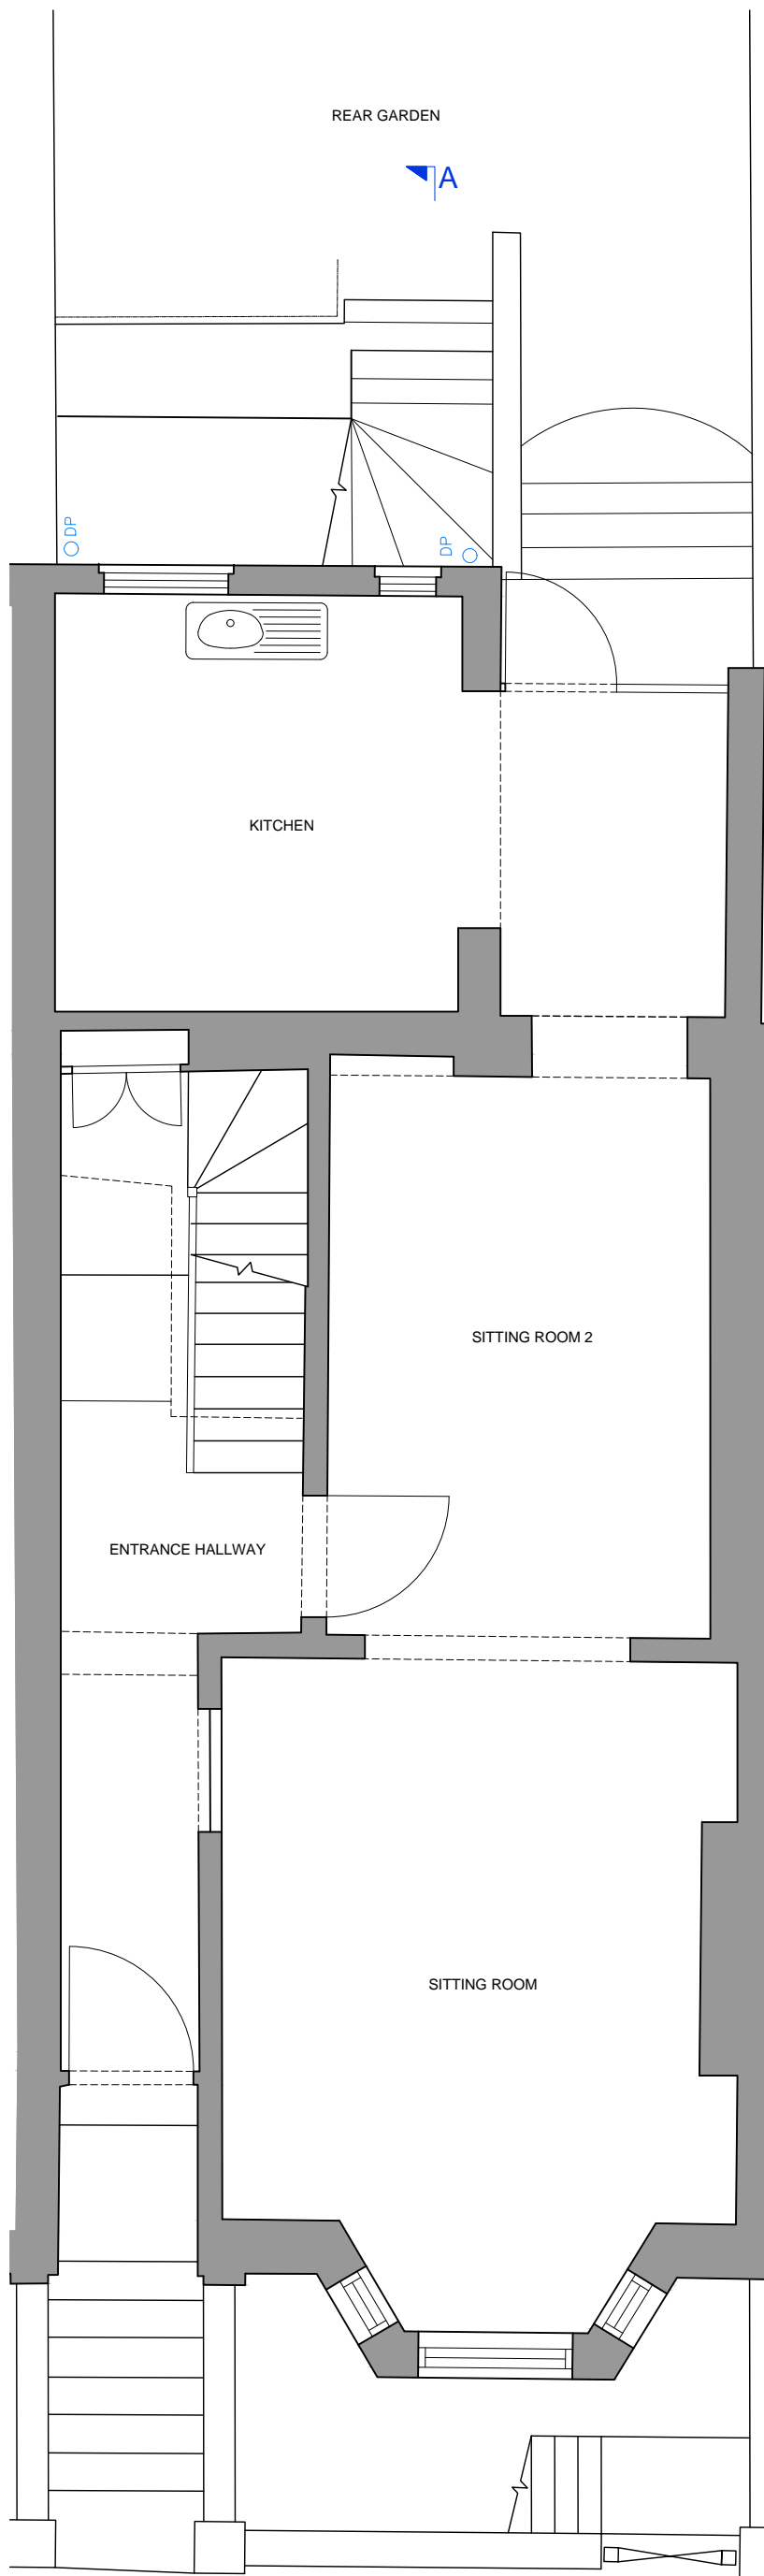

UPPER GROUND FLOOR 1:50

NOTES

THIS DRAWING IS THE COPYRIGHT OF THE ARCHITECTS AND MAY NOT BE REPRODUCED WITHOUT PERMISSION
 THE CONTRACTOR IS RESPONSIBLE FOR CHECKING DIMENSIONS, TOLERANCES AND REFERENCE. ANY DISCREPANCIES TO BE CHECKED BEFORE PROCEEDING WITH THE WORKS
 WHERE AN ITEM IS COVERED BY DRAWINGS TO DIFFERENT SCALES, THE LARGER SCALE DRAWING IS TO BE WORKED TO
 DO NOT SCALE FROM DRAWING, FIGURED DIMENSIONS TO BE WORKED TO AT ALL TIMES
 ALL WORK AND MATERIALS TO BE IN ACCORDANCE WITH THE BUILDING REGULATIONS AND TO COMPLY WITH THE RELEVANT CODES OF PRACTICE AND BRITISH STANDARDS

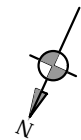

PLANNING

© Copyright TRACE Architects Ltd 2021

trace
 ARCHITECTS

The Basement Studio
 263 The Vale
 London
 W3 7QA
 TEL 0208 611 2946
 E-MAIL info@tracearchitects.co.uk
 www.tracearchitects.co.uk
 Henley-on-Thames
 Oxfordshire
 RG9 2AU
 TEL 0208 611 2946


DATE	AUG 21	CLIENT:
DRAWN	SAJ	Mr Rob Suss
CHECKED	-	
SCALE @A3	1:50	

Renovation of single residential dwelling


EXISTING
 Floor Plans

ADDRESS:
 50 Gayton Rd, Hampstead
 LONDON, NW3 1TU

JOB No	DRAWING NUMBER
1115	EX01

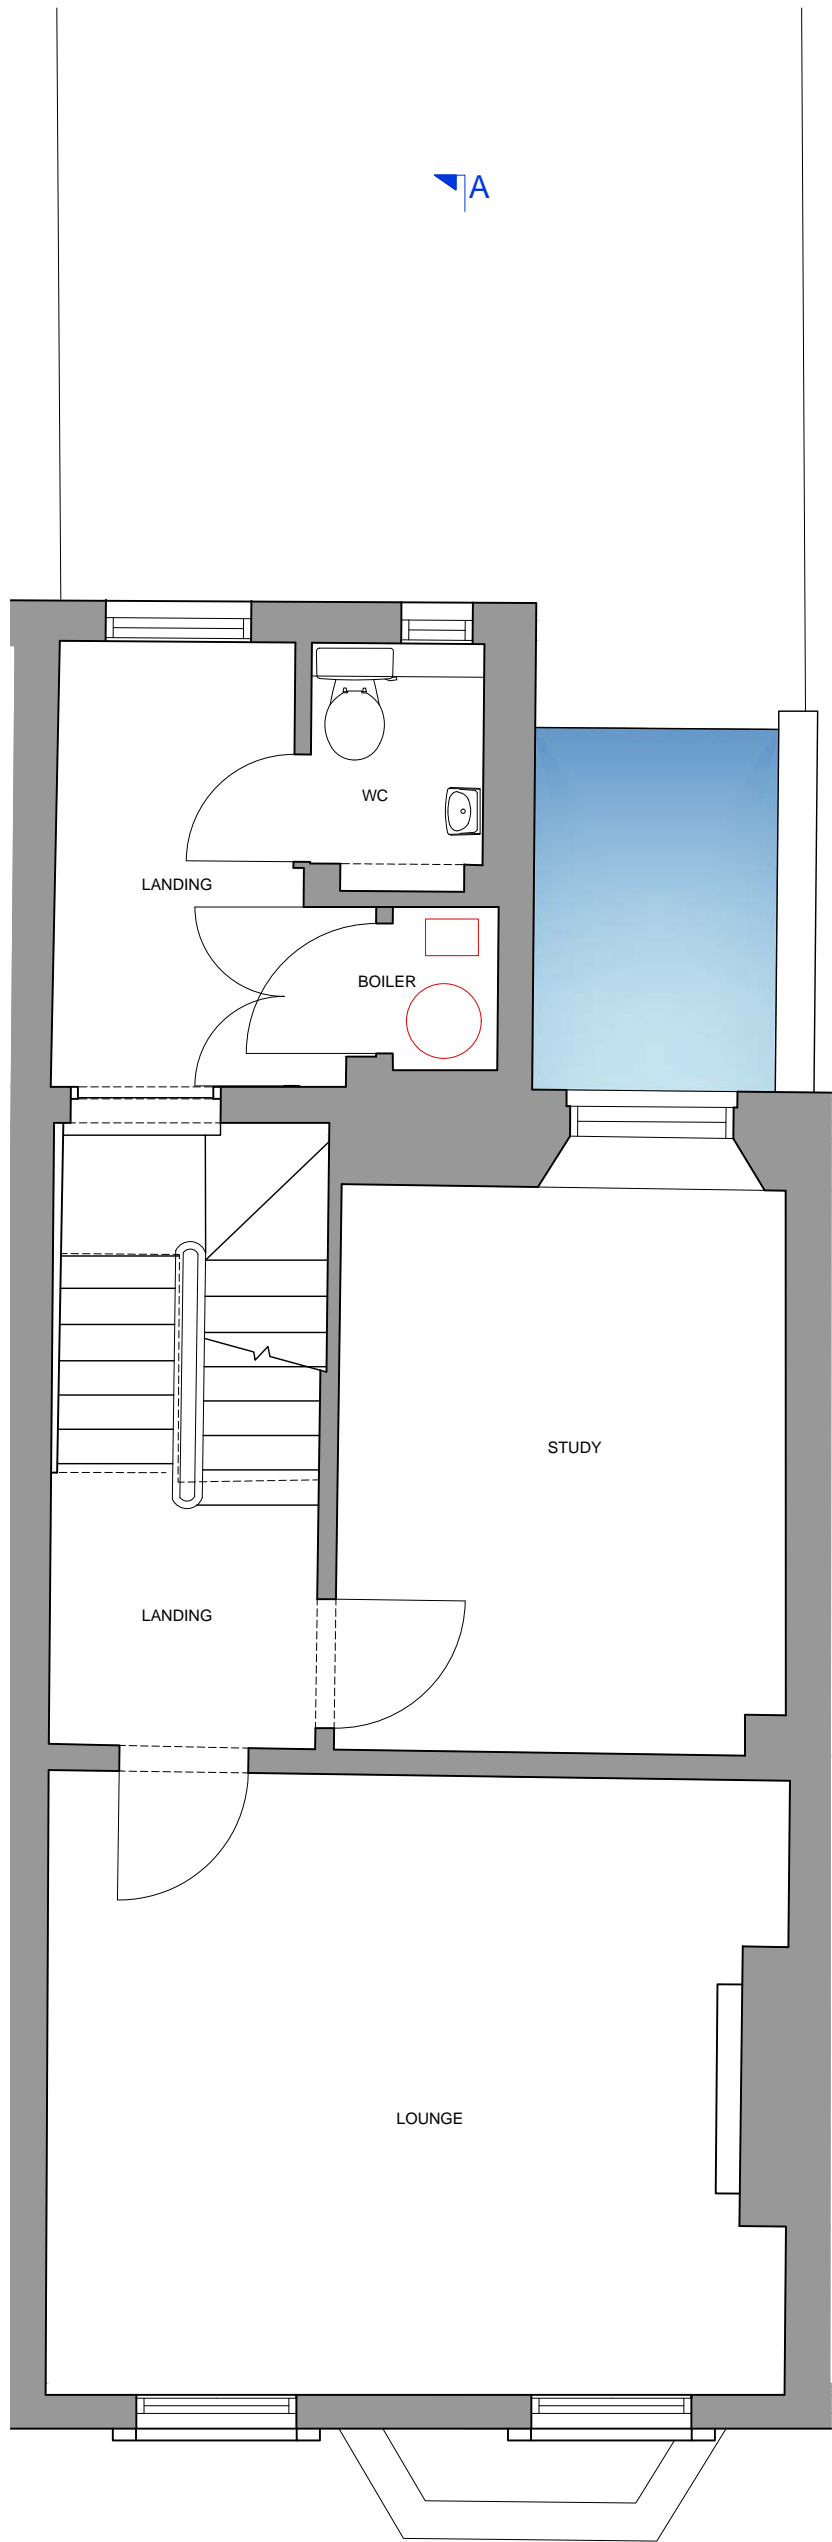

FIRST FLOOR 1:50

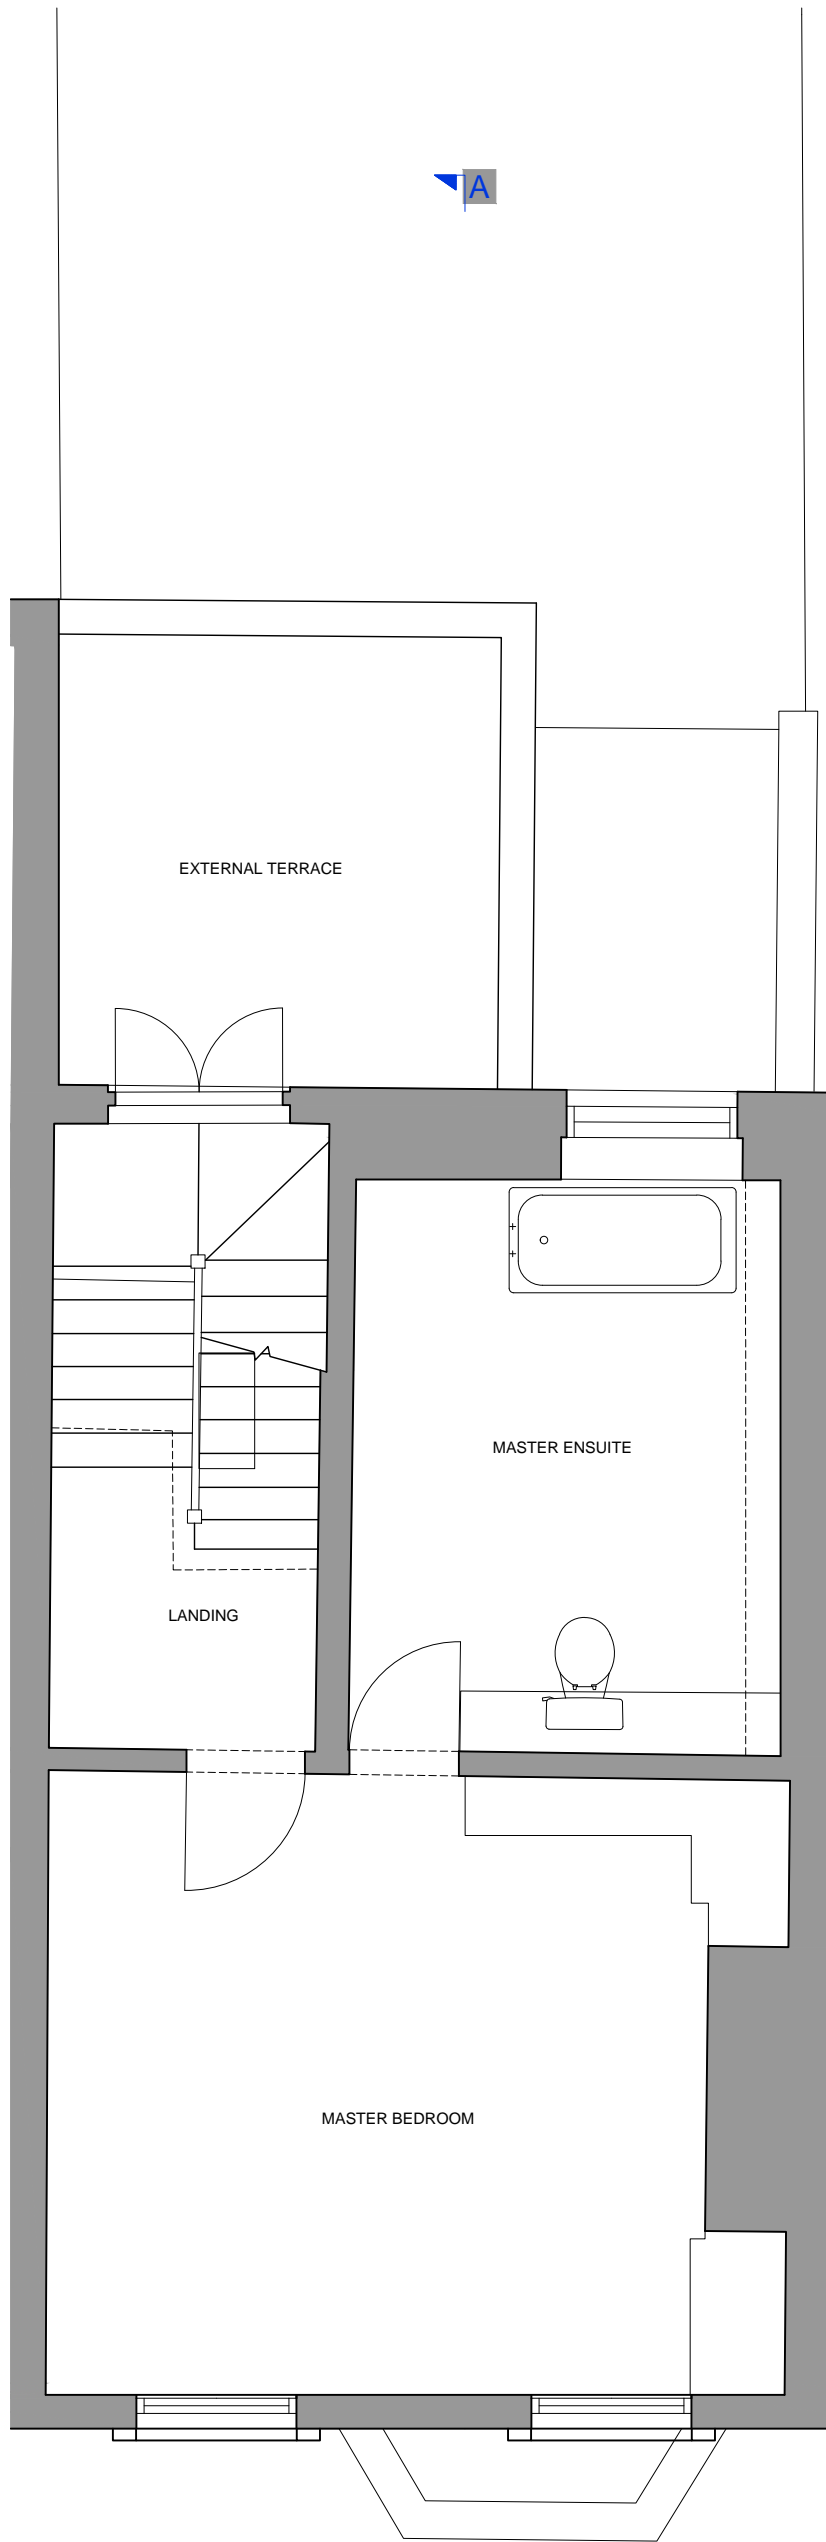

SECOND FLOOR 1:50

NOTES


THIS DRAWING IS THE COPYRIGHT OF THE ARCHITECTS AND MAY NOT BE REPRODUCED WITHOUT PERMISSION

THE CONTRACTOR IS RESPONSIBLE FOR CHECKING DIMENSIONS, TOLERANCES AND REFERENCE. ANY DISCREPANCIES TO BE CHECKED BEFORE PROCEEDING WITH THE WORKS

WHERE AN ITEM IS COVERED BY DRAWINGS TO DIFFERENT SCALES, THE LARGER SCALE DRAWING IS TO BE WORKED TO

DO NOT SCALE FROM DRAWING, FIGURED DIMENSIONS TO BE WORKED TO AT ALL TIMES

ALL WORK AND MATERIALS TO BE IN ACCORDANCE WITH THE BUILDING REGULATIONS AND TO COMPLY WITH THE RELEVANT CODES OF PRACTICE AND BRITISH STANDARDS

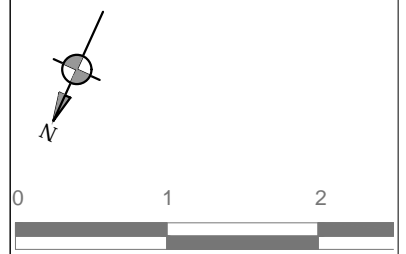

PLANNING

© Copyright TRACE Architects Ltd 2021

trace
ARCHITECTS

The Basement Studio Henley-on-Thames
263 The Vale Oxfordshire
London RG9 2AU
W3 7QA

TEL 0208 611 2946 TEL 0208 611 2946

E-MAIL info@tracearchitects.co.uk
www.tracearchitects.co.uk

DATE	AUG 21	CLIENT:
DRAWN	SAJ	Mr Rob Suss
CHECKED	-	
SCALE @ A3	1:50	


Renovation of single residential dwelling

EXISTING
Floor Plans


ADDRESS:

50 Gayton Rd, Hampstead
LONDON, NW3 1TU

JOB No	DRAWING NUMBER
1115	EX02

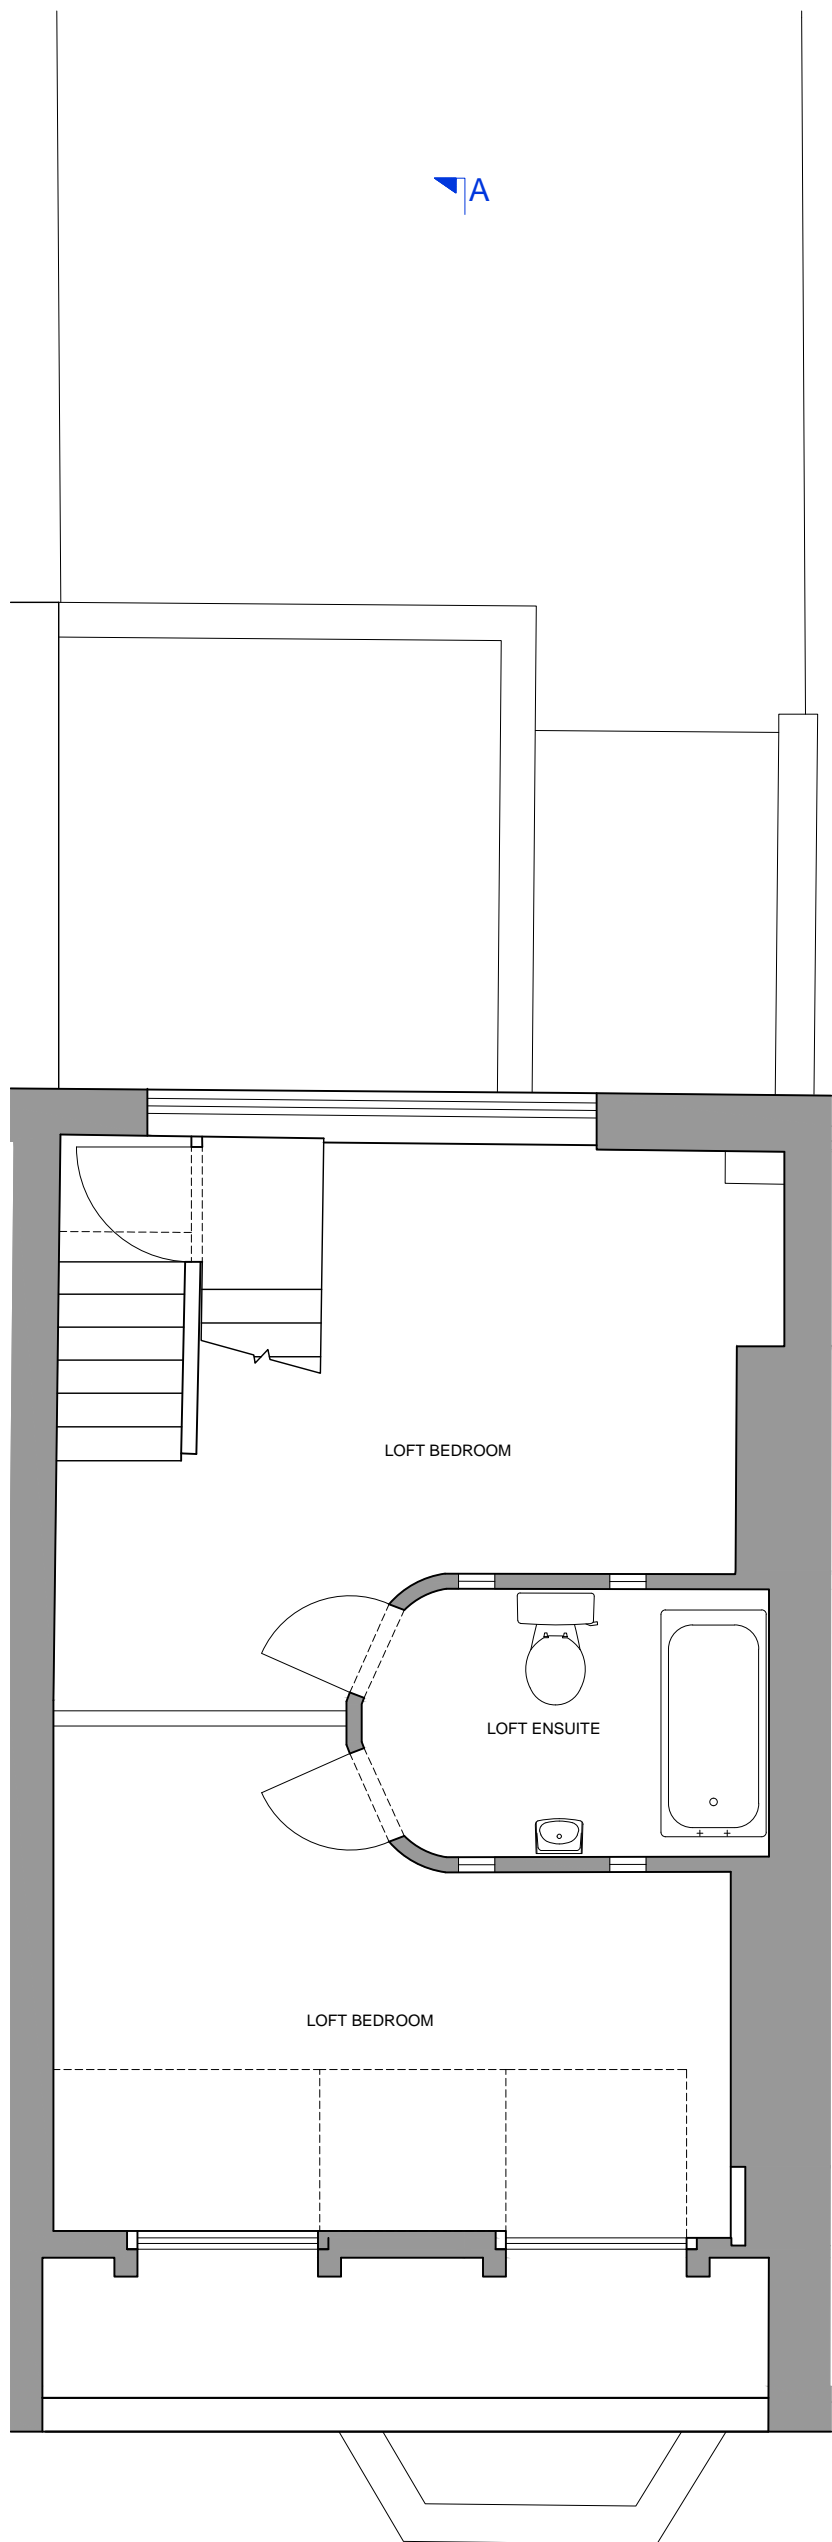

THIRD FLOOR 1:50

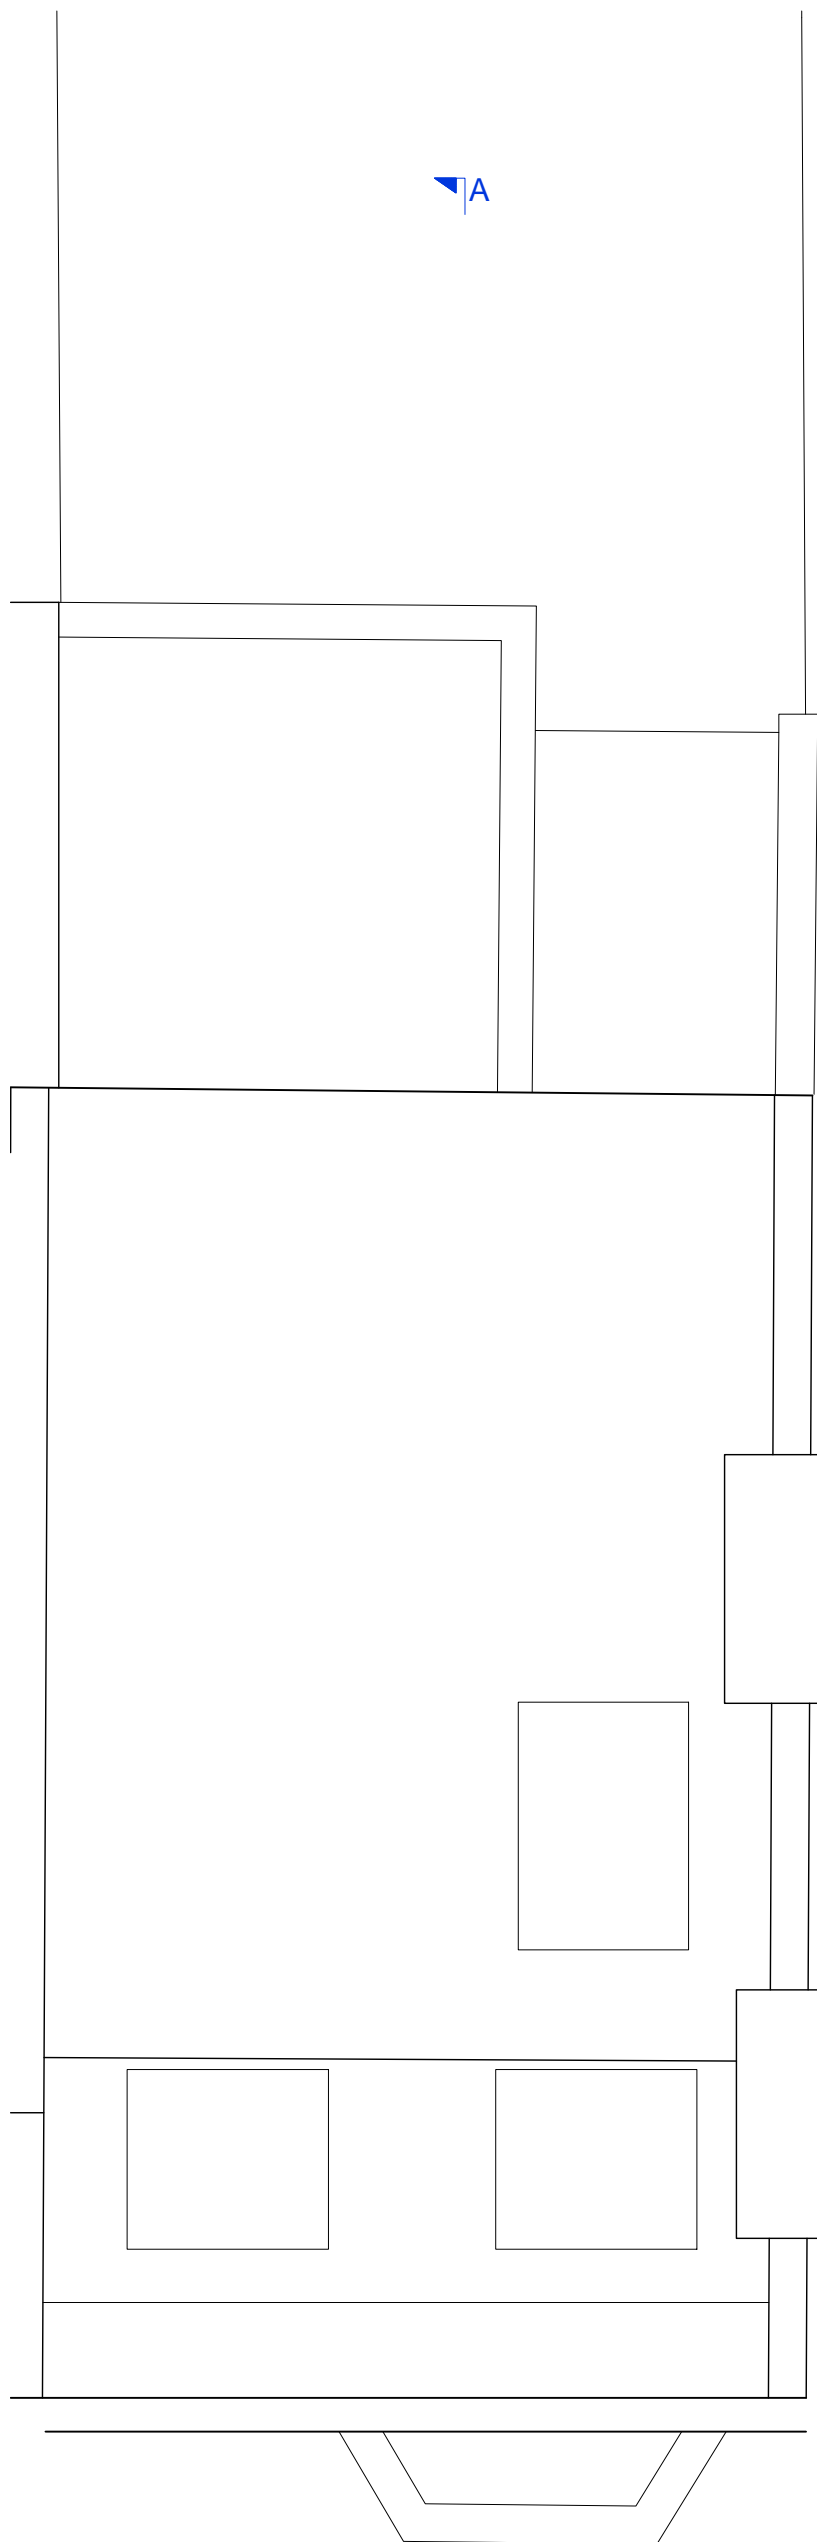

ROOF PLAN 1:50

NOTES


THIS DRAWING IS THE COPYRIGHT OF THE ARCHITECTS AND MAY NOT BE REPRODUCED WITHOUT PERMISSION

THE CONTRACTOR IS RESPONSIBLE FOR CHECKING DIMENSIONS, TOLERANCES AND REFERENCE. ANY DISCREPANCIES TO BE CHECKED BEFORE PROCEEDING WITH THE WORKS

WHERE AN ITEM IS COVERED BY DRAWINGS TO DIFFERENT SCALES, THE LARGER SCALE DRAWING IS TO BE WORKED TO

DO NOT SCALE FROM DRAWING, FIGURED DIMENSIONS TO BE WORKED TO AT ALL TIMES

ALL WORK AND MATERIALS TO BE IN ACCORDANCE WITH THE BUILDING REGULATIONS AND TO COMPLY WITH THE RELEVANT CODES OF PRACTICE AND BRITISH STANDARDS

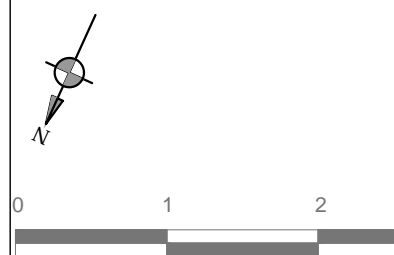

PLANNING

© Copyright TRACE Architects Ltd 2021

trace
ARCHITECTS

The Basement Studio
263 The Vale
London
W3 7QA

Henley-on-Thames
Oxfordshire
RG9 2AU

TEL 0208 611 2946
E-MAIL info@tracearchitects.co.uk
www.tracearchitects.co.uk

TEL 0208 611 2946

DATE	AUG 21	CLIENT:
DRAWN	SAJ	Mr Rob Suss
CHECKED	-	
SCALE @ A3	1:50	

Renovation of single residential dwelling

EXISTING
Floor Plans

ADDRESS:
50 Gayton Rd, Hampstead
LONDON, NW3 1TU

JOB No	DRAWING NUMBER
1115	EX03



FRONT ELEVATION 1:50

NOTES

THIS DRAWING IS THE COPYRIGHT OF THE ARCHITECTS AND MAY NOT BE REPRODUCED WITHOUT PERMISSION
 THE CONTRACTOR IS RESPONSIBLE FOR CHECKING DIMENSIONS, TOLERANCES AND REFERENCE. ANY DISCREPANCIES TO BE CHECKED BEFORE PROCEEDING WITH THE WORKS
 WHERE AN ITEM IS COVERED BY DRAWINGS TO DIFFERENT SCALES, THE LARGER SCALE DRAWING IS TO BE WORKED TO
 DO NOT SCALE FROM DRAWING, FIGURED DIMENSIONS TO BE WORKED TO AT ALL TIMES
 ALL WORK AND MATERIALS TO BE IN ACCORDANCE WITH THE BUILDING REGULATIONS AND TO COMPLY WITH THE RELEVANT CODES OF PRACTICE AND BRITISH STANDARDS



PLANNING

© Copyright TRACE Architects Ltd 2021

trace
 ARCHITECTS

The Basement Studio
 263 The Vale
 London
 W3 7QA
 TEL 0208 611 2946
 E-MAIL info@tracearchitects.co.uk
 www.tracearchitects.co.uk
 Henley-on-Thames
 Oxfordshire
 RG9 2AU
 TEL 0208 611 2946

DATE	AUG 21	CLIENT:
DRAWN	SAJ	Mr Rob Suss
CHECKED	-	
SCALE@A3	1:50	

Renovation of single residential dwelling

EXISTING
 Front Elevation

ADDRESS:
 50 Gayton Rd, Hampstead
 LONDON, NW3 1TU

JOB No	DRAWING NUMBER
1115	EX04



REAR ELEVATION 1:50

NOTES

THIS DRAWING IS THE COPYRIGHT OF THE ARCHITECTS AND MAY NOT BE REPRODUCED WITHOUT PERMISSION
 THE CONTRACTOR IS RESPONSIBLE FOR CHECKING DIMENSIONS, TOLERANCES AND REFERENCE. ANY DISCREPANCIES TO BE CHECKED BEFORE PROCEEDING WITH THE WORKS
 WHERE AN ITEM IS COVERED BY DRAWINGS TO DIFFERENT SCALES, THE LARGER SCALE DRAWING IS TO BE WORKED TO
 DO NOT SCALE FROM DRAWING, FIGURED DIMENSIONS TO BE WORKED TO AT ALL TIMES
 ALL WORK AND MATERIALS TO BE IN ACCORDANCE WITH THE BUILDING REGULATIONS AND TO COMPLY WITH THE RELEVANT CODES OF PRACTICE AND BRITISH STANDARDS



PLANNING

© Copyright TRACE Architects Ltd 2021

trace
 ARCHITECTS

The Basement Studio
 263 The Vale
 London
 W3 7QA
 TEL 0208 611 2946
 E-MAIL info@tracearchitects.co.uk
 www.tracearchitects.co.uk
 Henley-on-Thames
 Oxfordshire
 RG9 2AU
 TEL 0208 611 2946

DATE	AUG 21	CLIENT:
DRAWN	SAJ	Mr Rob Suss
CHECKED	-	
SCALE @ A3	1:50	

Renovation of single residential dwelling

EXISTING
 Rear Elevation

ADDRESS:
 50 Gayton Rd, Hampstead
 LONDON, NW3 1TU

JOB No	DRAWING NUMBER
1115	EX05