

NOTE -  
NO CHANGES  
PROPOSED






MATHESON WHITELEY  
Unit 2, Culford House,  
1-7 Orsman Road  
London N1 5RA  
T: +44 (0) 207 033 3589  
studio@mathesonwhiteley.com

Revision:  
20.10.21  
CONDENSER PLANNING APPLICATION

Client:	CSII (UK) LTD.	Scale:	1:100 @ A3	Drw:	RD
		Date:	OCTOBER 2021	Chk:	DM
		Title:	EXISTING THEOBALDS RD ELEVATION		
Project:	113 47 THEOBALDS ROAD	Drawing no:	012 /		
Status:	PLANNING	Rev:			

Notes:  
- All dimensions are from structure-to-structure unless indicated otherwise.  
- Elements of structure and services are indicated for coordination purposes. For full structural and services layouts refer to Structural and Services Engineer's drawings.  
- Do not scale directly from drawing. All dimensions to be checked on site prior to construction or fabrication of any elements.  
- Any discrepancies between figured dimensions to be reported to architect for clarification prior to commencing work.

© Copyright reserved.

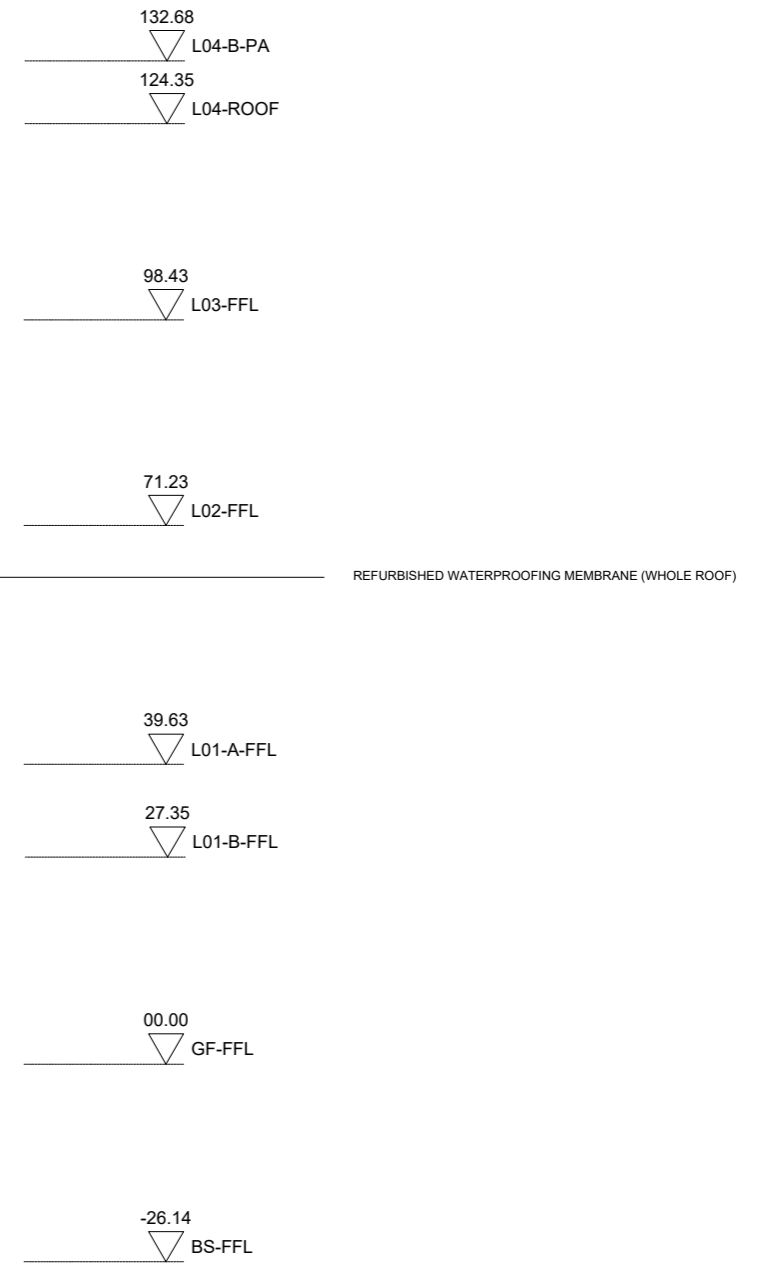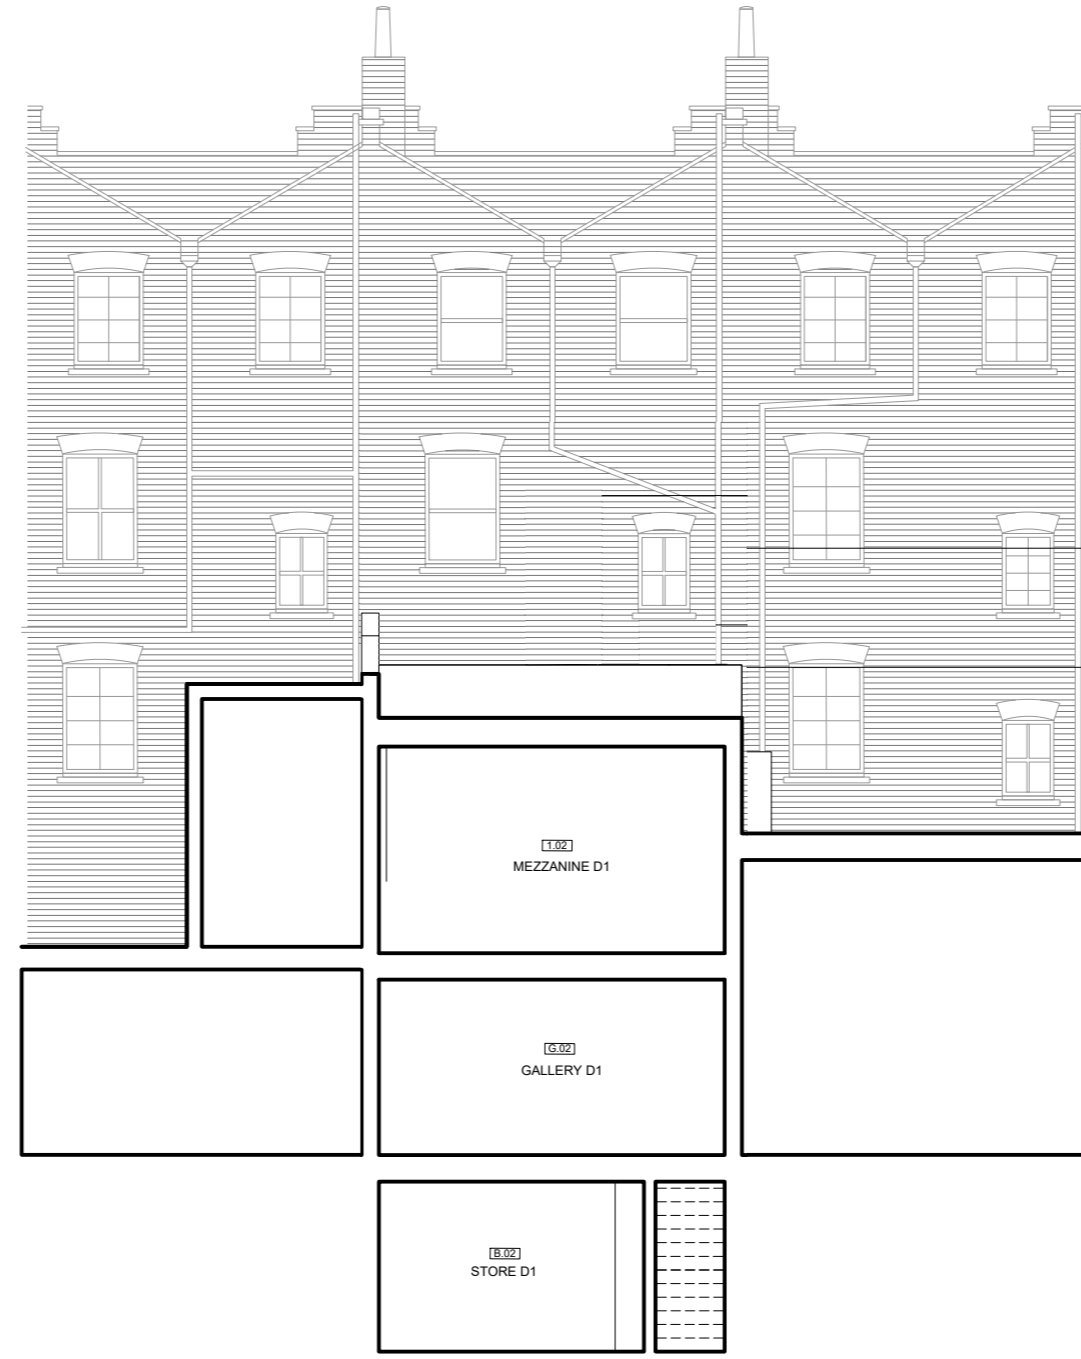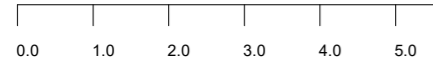




MATHESON WHITELEY  
 Unit 2, Culford House,  
 1-7 Orsman Road  
 London N1 5RA  
 T: +44 (0) 207 033 3589  
 studio@mathesonwhiteley.com

Revision:  
 / 20.10.21  
 CONDENSER PLANNING APPLICATION

Notes:  
 - All dimensions are from structure-to-structure unless indicated otherwise.  
 - Elements of structure and services are indicated for coordination purposes. For full structural and services layouts refer to Structural and Services Engineer's drawings.  
 - Do not scale directly from drawing. All dimensions to be checked on site prior to construction or fabrication of any elements.  
 - Any discrepancies between figured dimensions to be reported to architect for clarification prior to commencing work.

© Copyright reserved.

Client:	CSII (UK) LTD.	Scale:	1:100	Drw:	EV	
Project:	113 47 THEOBALDS ROAD	Date:	OCTOBER 2021	Chk:	DM	
Status:	PLANNING	Title:	EXISTING REAR ELEVATION			
		Drawing no:	013		Rev:	/ -

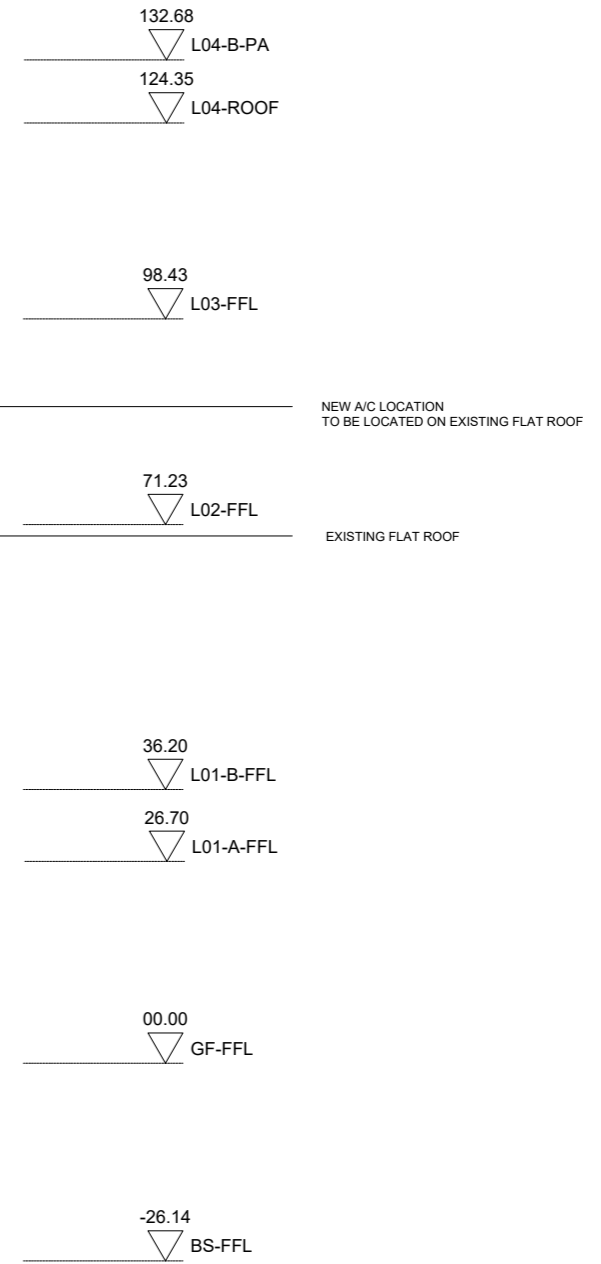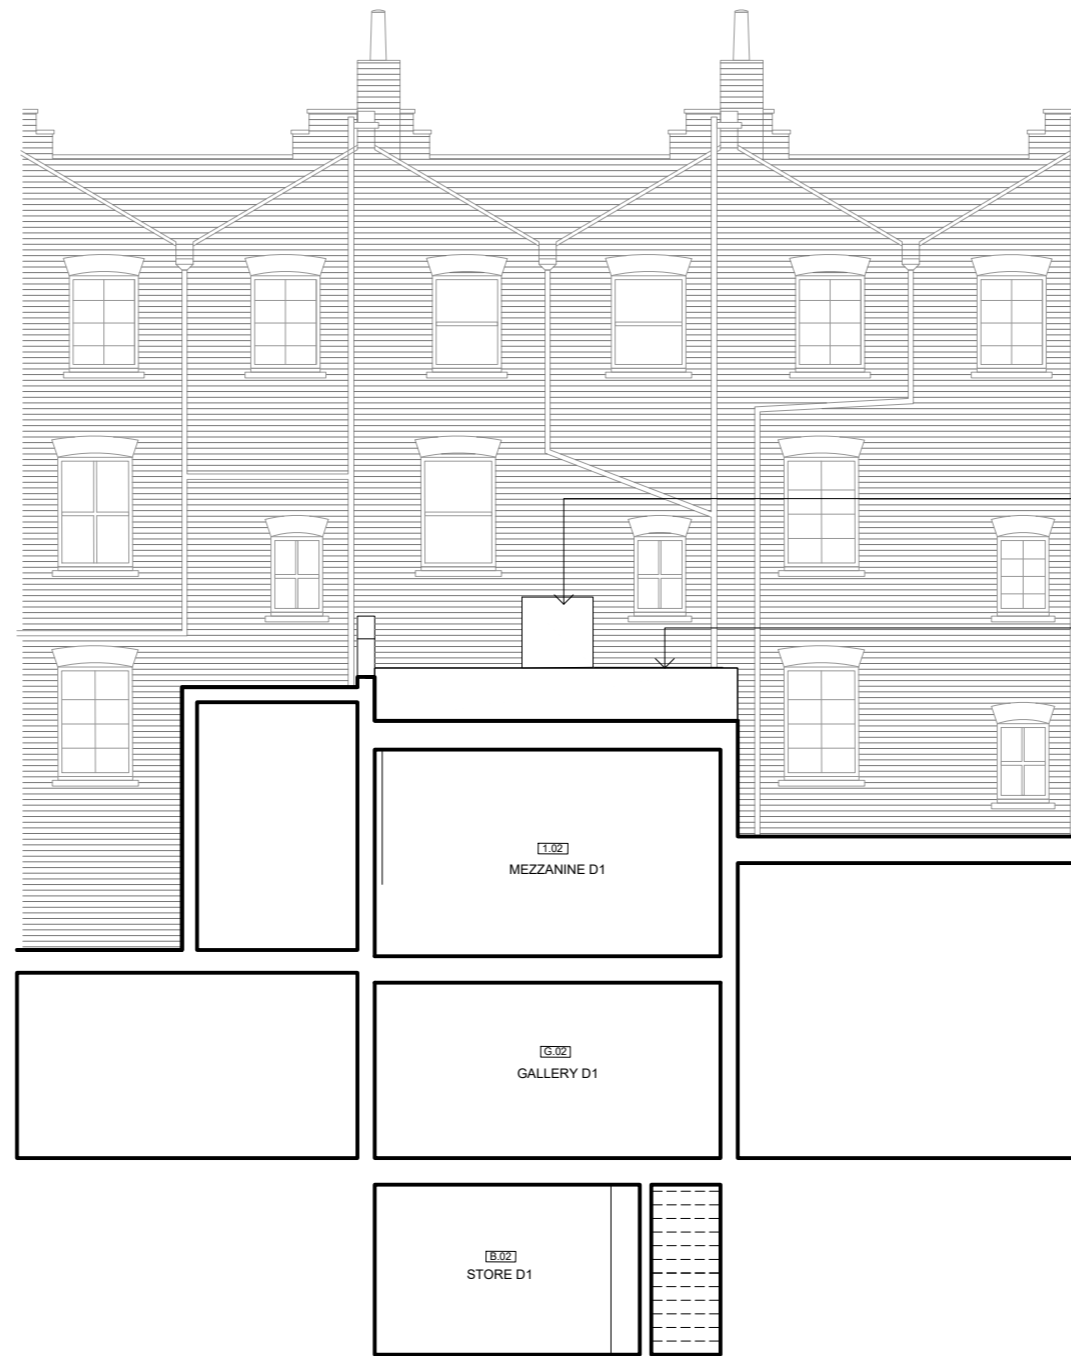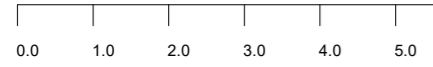




MATHESON WHITELEY  
 Unit 2, Culford House,  
 1-7 Orsman Road  
 London N1 5RA  
 T: +44 (0) 207 033 3589  
 studio@mathesonwhiteley.com

Revision:  
 / 20.10.21  
 CONDENSER PLANNING APPLICATION



Notes:  
 - All dimensions are from structure-to-structure unless indicated otherwise.  
 - Elements of structure and services are indicated for coordination purposes. For full structural and services layouts refer to Structural and Services Engineer's drawings.  
 - Do not scale directly from drawing. All dimensions to be checked on site prior to construction or fabrication of any elements.  
 - Any discrepancies between figured dimensions to be reported to architect for clarification prior to commencing work.

© Copyright reserved.

Client:	CSII (UK) LTD.	Scale:	1:100	Drw:	EV
		Date:	OCTOBER 2021	Chk:	DM
Project:	113 47 THEOBALDS ROAD	Title:	PROPOSED REAR ELEVATION		
Status:	PLANNING	Drawing no:	113	Rev:	/ -

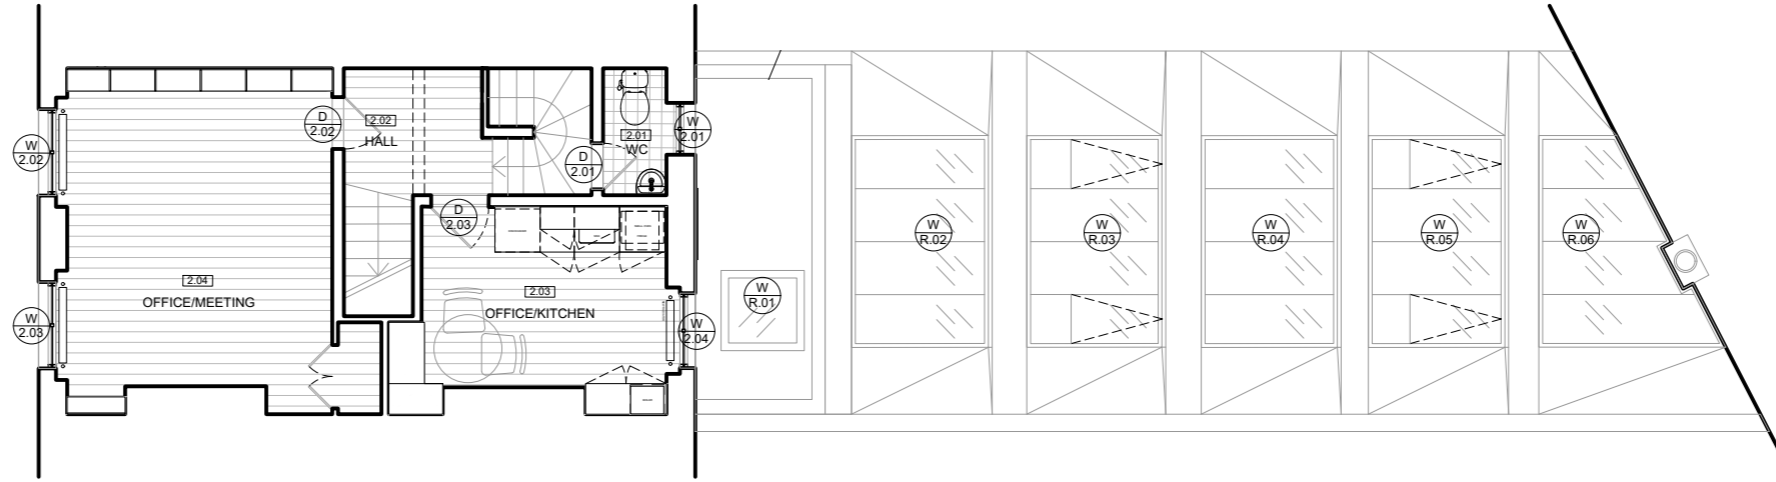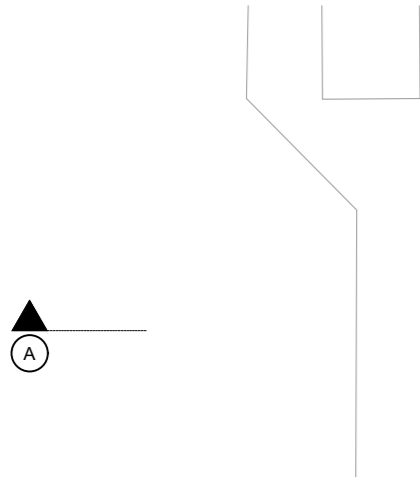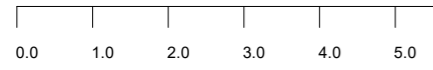

**2 SECOND FLOOR**

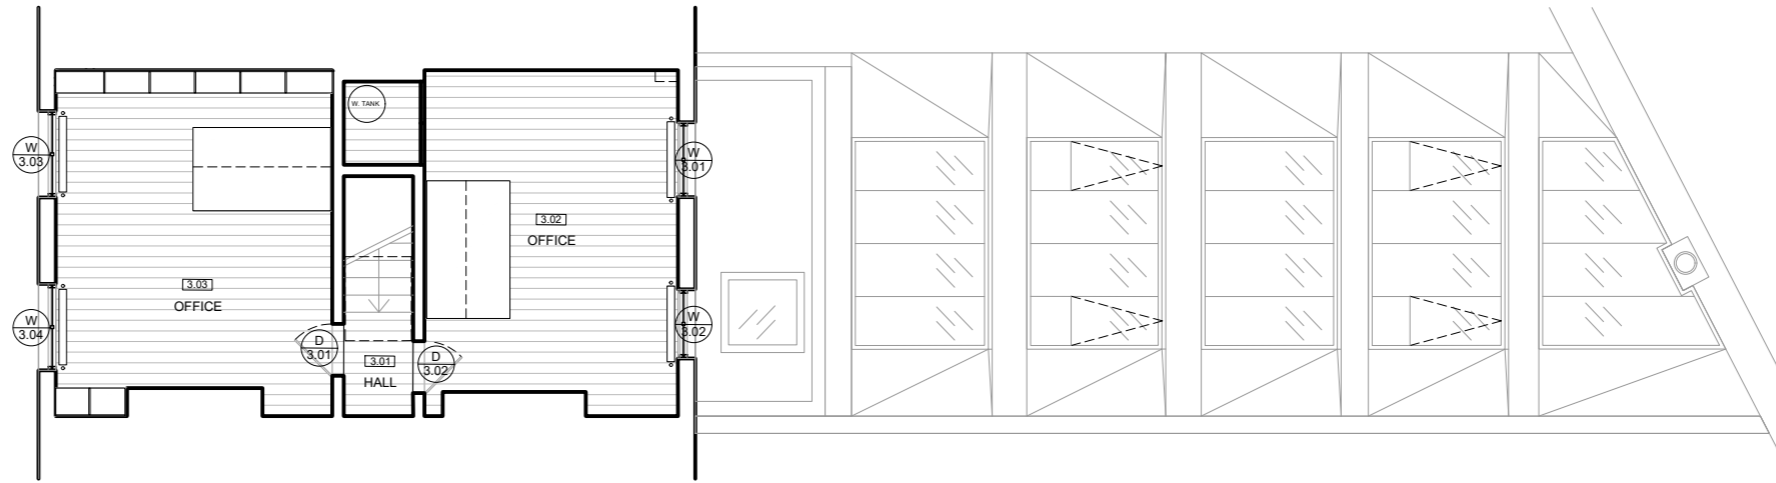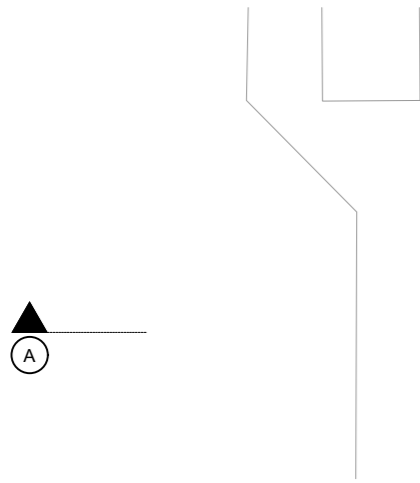

**3 THIRD FLOOR**



MATHESON WHITELEY  
Unit 2, Cufford House,  
1-7 Orsman Road  
London N1 5RA  
T: +44 (0) 207 033 3589  
studio@mathesonwhiteley.com

Revision:  
/ 20.10.21  
CONDENSER PLANNING APPLICATION


- Notes:
- All dimensions are from structure-to-structure unless indicated otherwise.
  - Elements of structure and services are indicated for coordination purposes. For full structural and services layouts refer to Structural and Services Engineer's drawings.
  - Do not scale directly from drawing. All dimensions to be checked on site prior to construction or fabrication of any elements.
  - Any discrepancies between figured dimensions to be reported to architect for clarification prior to commencing work.

© Copyright reserved.

Client:	CSII (UK) LTD.	Scale:	1:100	Drw:	EV
Project:	113 47 THEOBALDS ROAD	Date:	OCTOBER 2021	Chk:	DM
Status:	PLANNING	Title:	EXISTING SECOND AND THIRD FLOOR PLANS		
		Drawing no:	016		Rev:

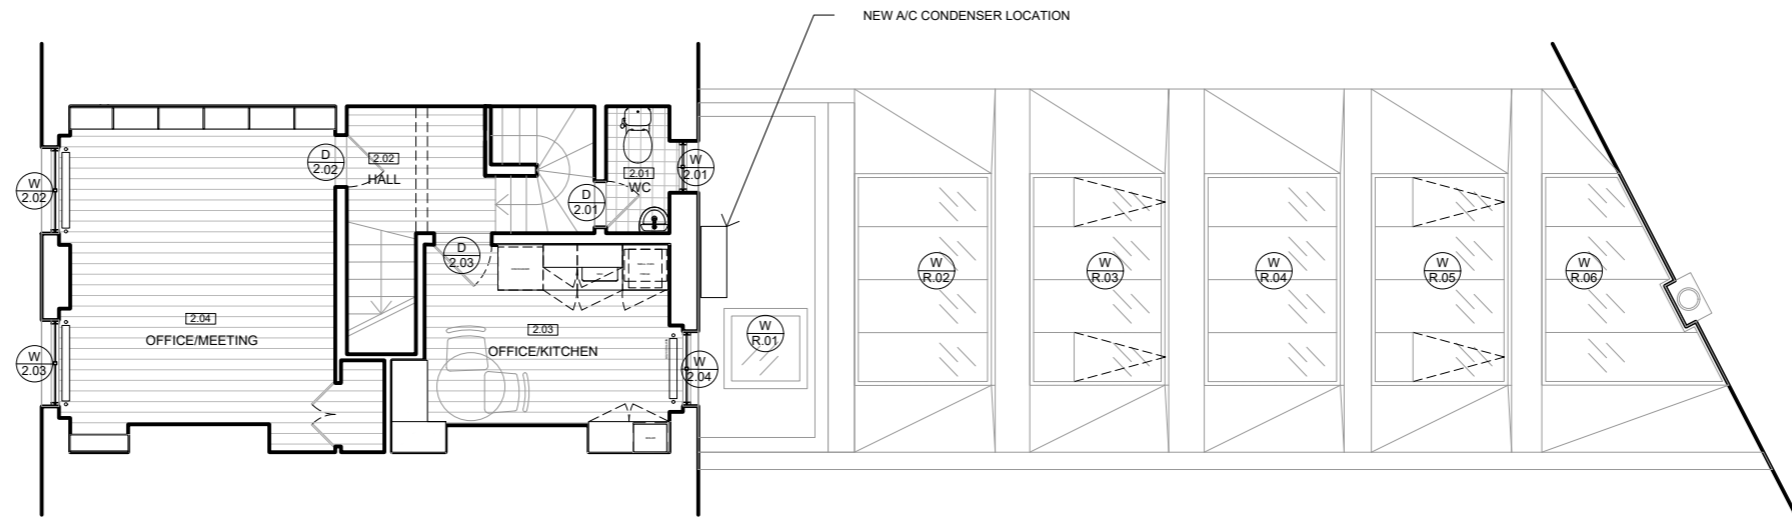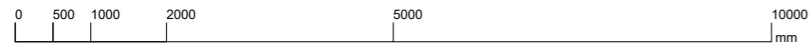

2 SECOND FLOOR

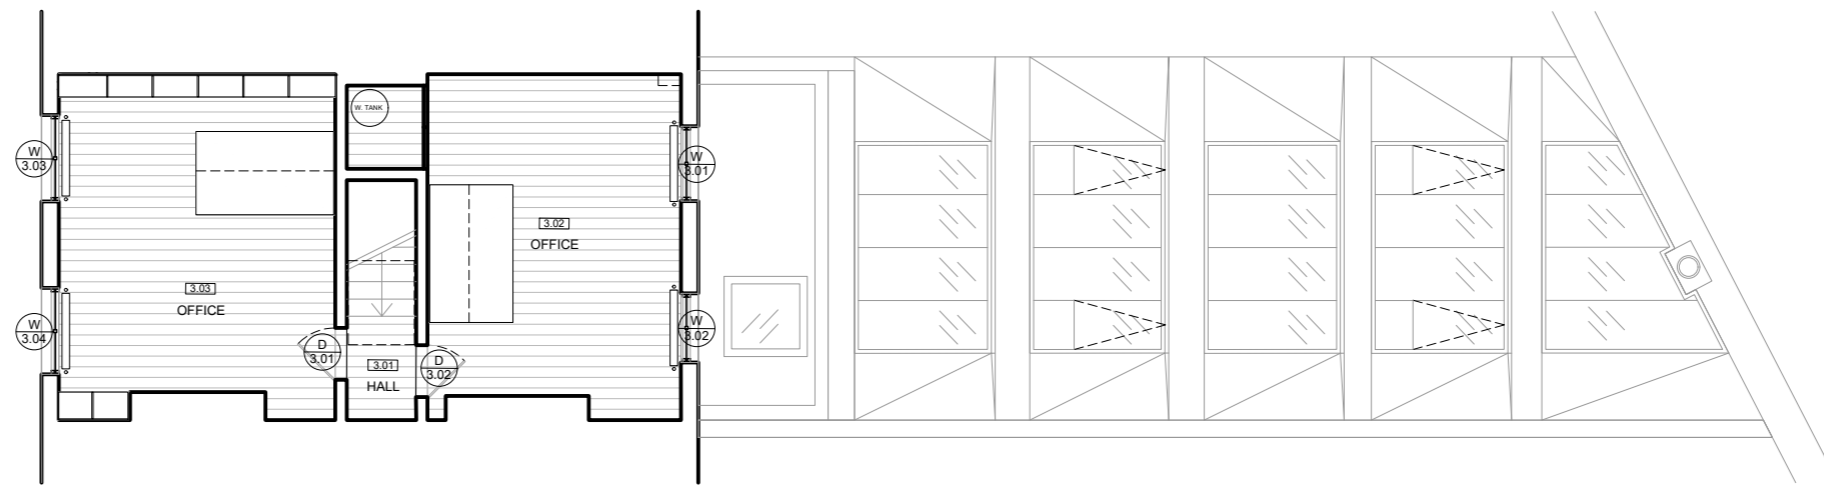

3 THIRD FLOOR

MATHESON WHITELEY  
 Unit 2, Culford House,  
 1-7 Orsman Road  
 London N1 5RA  
 T: +44 (0) 207 033 3589  
 studio@mathesonwhiteley.com

- Notes:
- All dimensions are from structure-to-structure unless indicated otherwise.
  - Elements of structure and services are indicated for coordination purposes. For full structural and services layouts refer to Structural and Services Engineer's drawings.
  - Do not scale directly from drawing. All dimensions to be checked on site prior to construction or fabrication of any elements.
  - Any discrepancies between figured dimensions to be reported to architect for clarification prior to commencing work.

© Copyright reserved.

Revision:

/ 20.10.21  
 CONDENSER PLANNING APPLICATION

Client:	CSII (UK) LTD.	Scale:	1:100 @ A3	Drw:	EV
		Date:	OCTOBER 2021	Chk:	DM
Project:	113 47 THEOBALDS ROAD	Title:	PROPOSED SECOND AND THIRD FLOOR PLANS		
Status:	PLANNING	Drawing no:	116	Rev:	/