
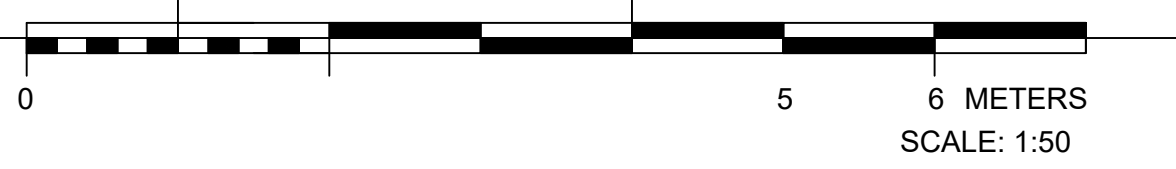


**No** EXISTING ROOF PLAN - Demolition indicated with a hatch  
 SCALE: 1:50

THIS DRAWING IS THE COPYRIGHT OF STUDIO LATTICE ARCHITECTS. THE CONTRACTOR IS RESPONSIBLE FOR CHECKING CONDITIONS, DIMENSIONS, TOLERANCES AND REFERENCES ON SITE. INSPECTOR, ANY DISCREPANCY TO BE VERIFIED WITH THE ARCHITECT BEFORE PROCEEDING WITH THE WORK.

WHERE AN ITEM IS COVERED BY DRAWINGS TO DIFFERENT SCALES THE LARGER SCALE DRAWING IS TO BE WORKED TO.

DO NOT SCALE DRAWING. FIGURED DIMENSIONS TO BE WORKED TO IN ALL CASES.

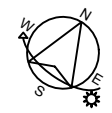


REVISIONS:		
REV.	DATE	DESCRIPTION
P1	16.07.21	DRAFT PLANNING 01
P2	20.10.21	REVISION - CHIMNEYS AT REAR RETAINED


**STUDIO LATTICE ARCHITECTS**  
1 CARDINAL AVENUE, KINGSTON UPON THAMES, KT2 8RX  
 T: +44 7539 587 261 E: info@studiolattice.com W: www.studiolattice.com

PROJECT TITLE: 37 ARLINGTON ROAD  
 DATE: 08.07.2021  
 SCALE & PAPER SIZE: 1:50@A3

DRAWING TITLE: EXISTING ROOF PLAN  
 PROJECT: ARL  
 DRAWING: 105X  
 REVISION: P2

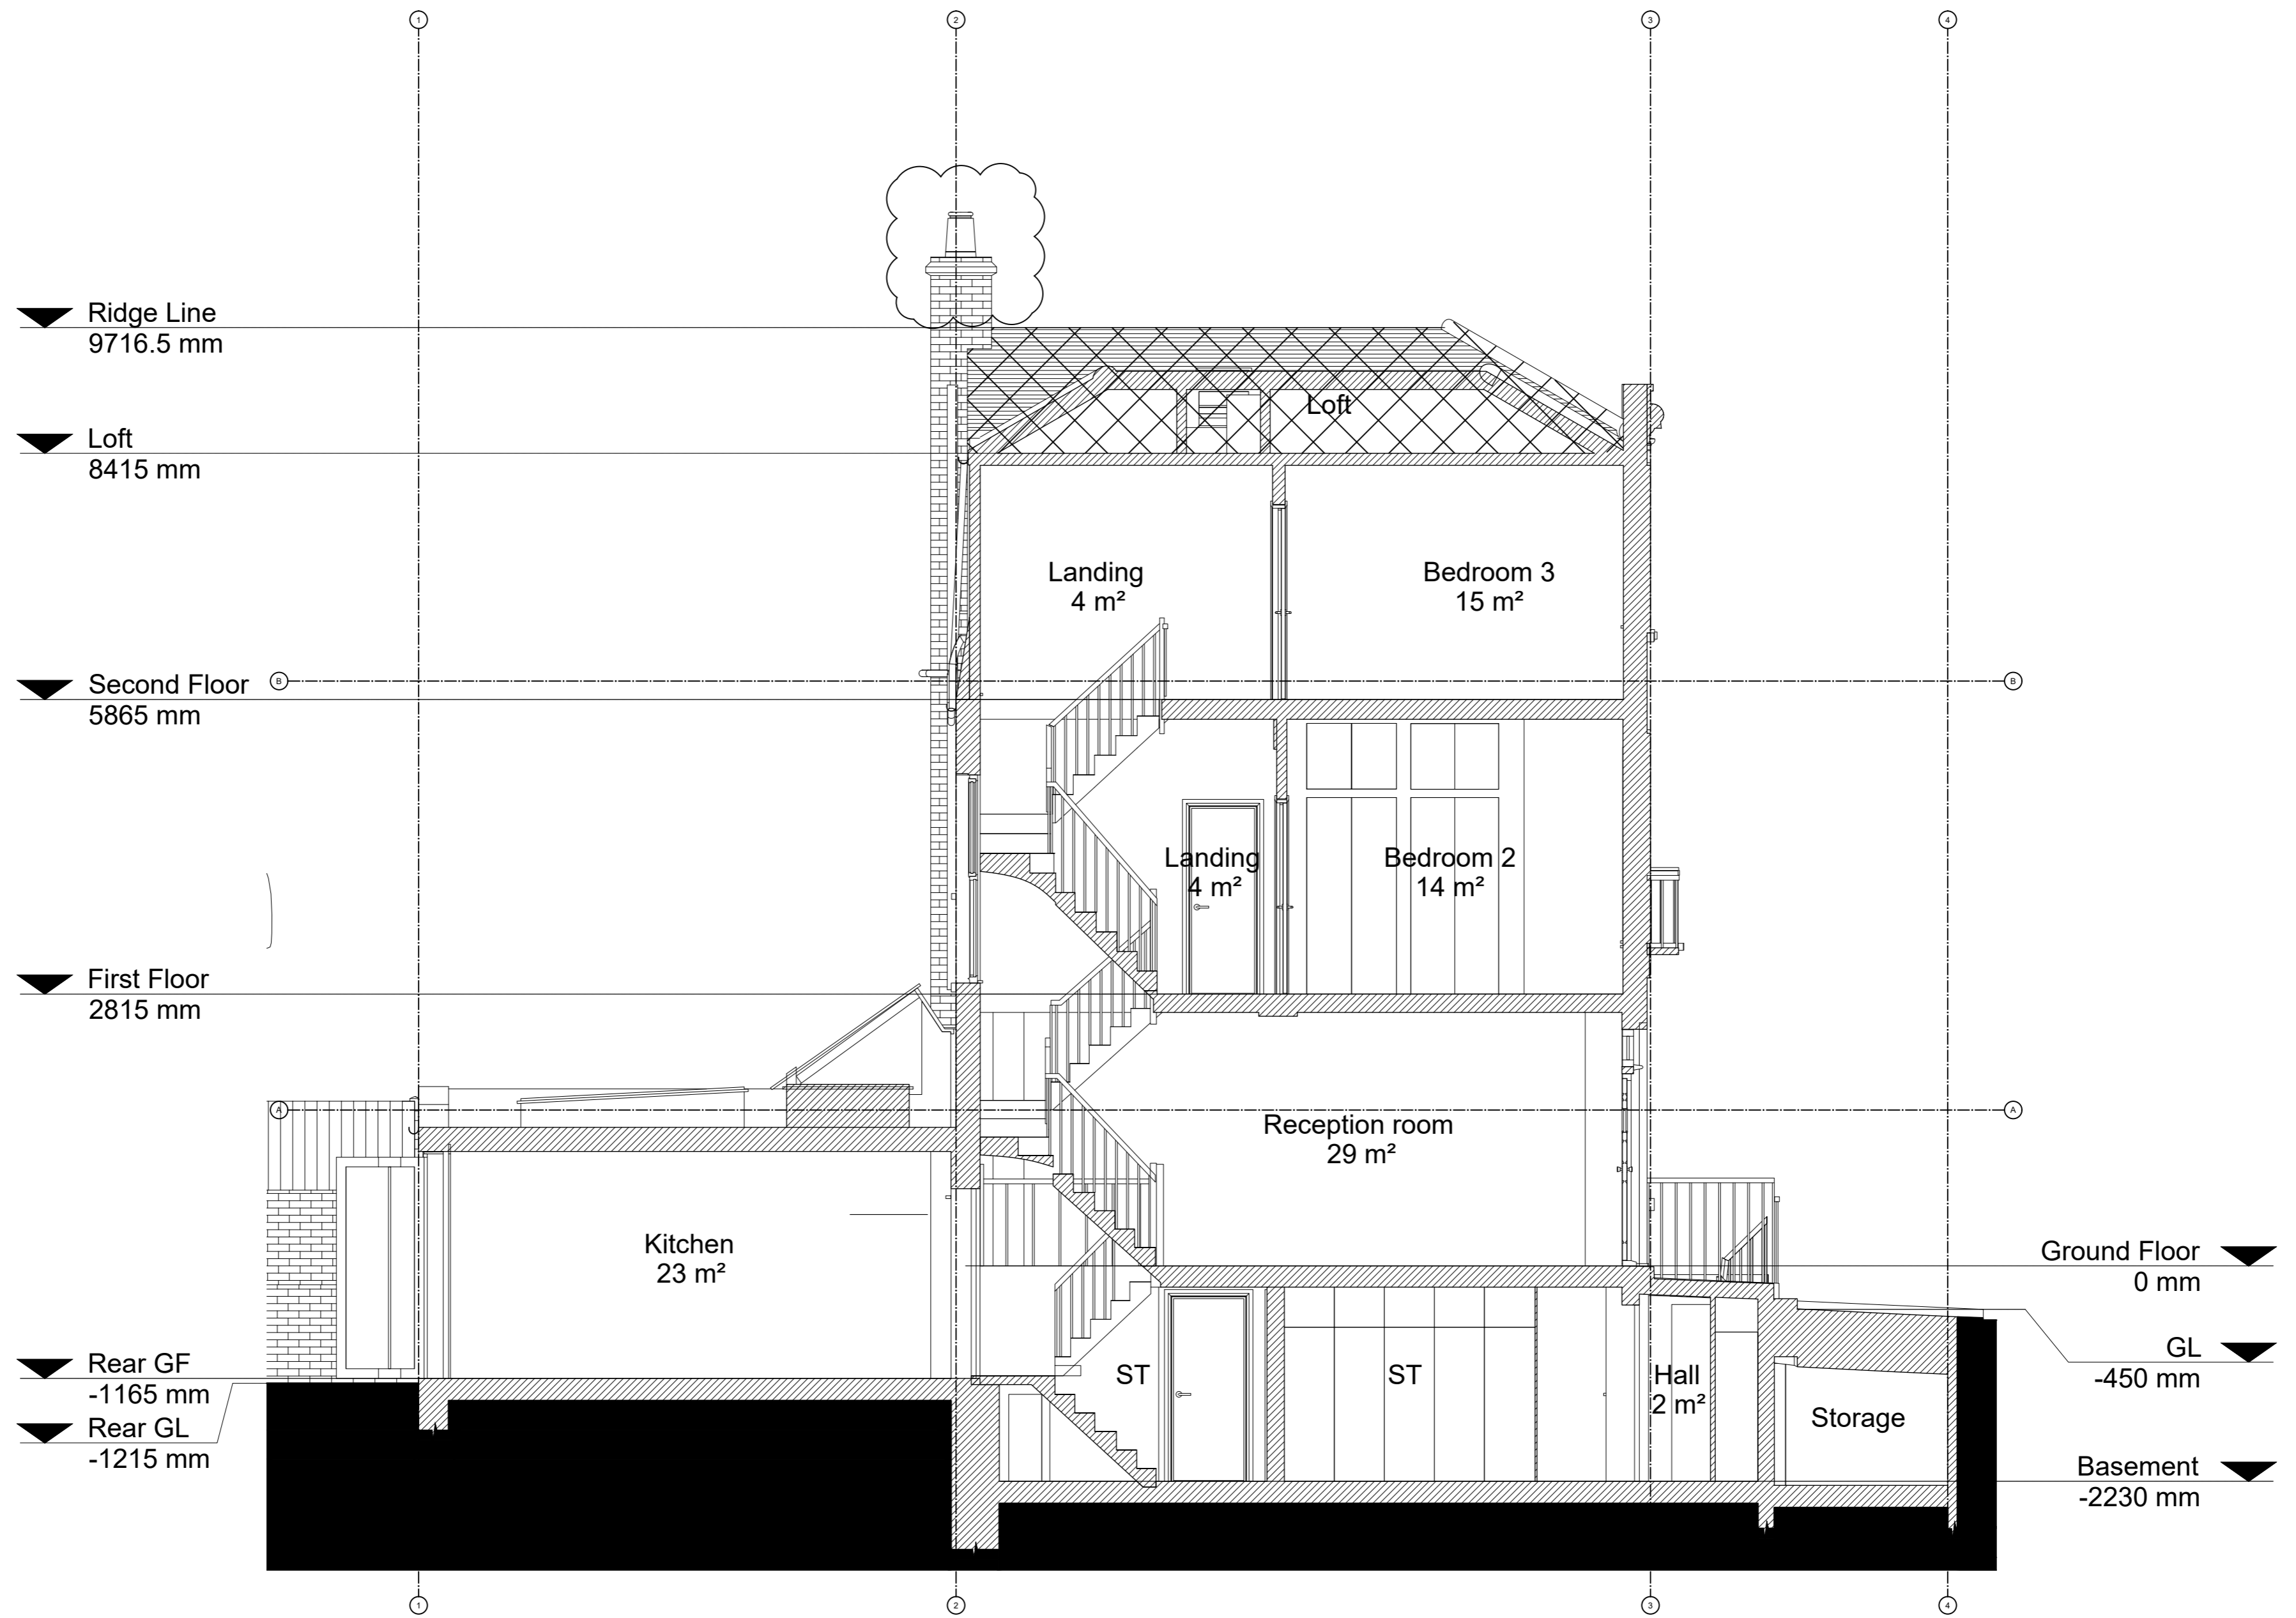

EXISTING LONG SECTION - Demolition indicated with a hatch  
 SCALE: 1:50

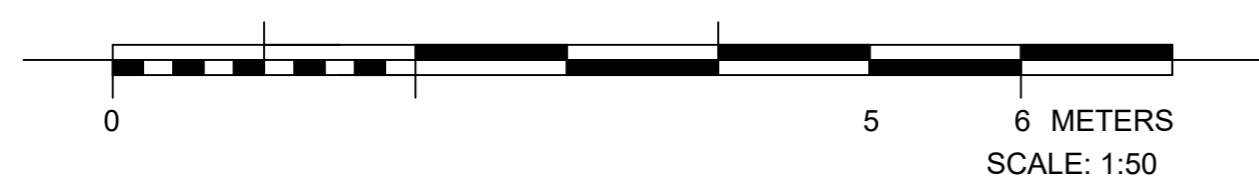

THIS DRAWING IS THE COPYRIGHT OF STUDIO LATTICE ARCHITECTS. THE CONTRACTOR IS RESPONSIBLE FOR CHECKING CONDITIONS, DIMENSIONS, TOLERANCES AND REFERENCES ON SITE INSPECTION, AND DISCREPANCY TO BE VERIFIED WITH THE ARCHITECT BEFORE PROCEEDING WITH THE WORK. WHERE AN ITEM IS COVERED BY DRAWINGS TO DIFFERENT SCALES THE LARGER SCALE DRAWING IS TO BE WORKED TO. DO NOT SCALE DRAWING. FIGURED DIMENSIONS TO BE WORKED TO IN ALL CASES.

REVISIONS:		
NO.	DATE	DESCRIPTION
P1	20.10.21	CHANGING SUBMISSION
P2	20.10.21	REVISION - CHIMNEY AT REAR RETAINED

**STUDIO LATTICE ARCHITECTS**  
1 CARDINAL AVENUE, KINGSTON UPON THAMES, KT2 9BE  
 T: +44 7539 587 251 E: info@studiolattice.com W: www.studiolattice.com

PROJECT TITLE: 37 ARLINGTON ROAD  
 EXISTING LONG SECTION

DATE: 08.07.2021  
 SCALE & PAPER SIZE: 1:50@A2

PROJECT DRAWING: ARL 200X  
 REVISION: P2

▼ Ridge Line  
9716.5 mm

▼ Loft  
8415 mm

▼ Second Floor  
5865 mm


▼ First Floor  
2815 mm

▼ Ground Floor  
0 mm

▼ GL  
-450 mm

10.17 m

No EXISTING FRONT ELEVATION  
SCALE: 1:50

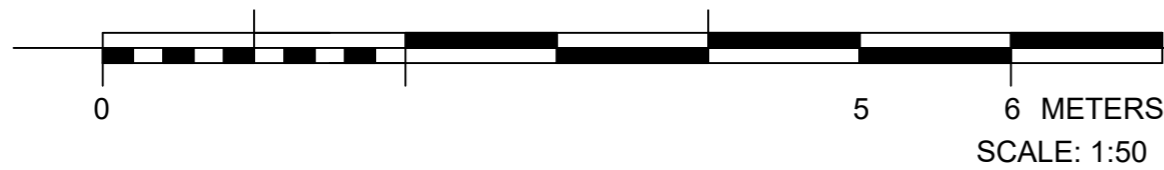


REVISIONS:		
NO.	DATE	DESCRIPTION
P1	08.07.21	PLANNING SUBMISSION
P2	22.07.21	REVISION: CHIMNEY AT REAR RETAINED

STUDIO LATTICE ARCHITECTS


PROJECT TITLE  
37 ARLINGTON ROAD  
DRAWING TITLE  
EXISTING FRONT ELEVATION

DATE 08.07.2021	SCALE & PAPER SIZE 1:50@A2
PROJECT / DRAWING ARL / 300X	REVISION P2

THIS DRAWING IS THE COPYRIGHT OF STUDIO LATTICE ARCHITECTS. THE CONTRACTOR IS RESPONSIBLE FOR CHECKING CONDITIONS, DIMENSIONS, TOLERANCES AND REFERENCES ON SITE INSPECTION, AND DISCREPANCY TO BE VERIFIED WITH THE ARCHITECT BEFORE PROCEEDING WITH THE WORK. WHERE AN ITEM IS COVERED BY DRAWINGS TO DIFFERENT SCALES THE LARGER SCALE DRAWING IS TO BE WORKED TO. DO NOT SCALE DRAWING. FIGURED DIMENSIONS TO BE WORKED TO IN ALL CASES.

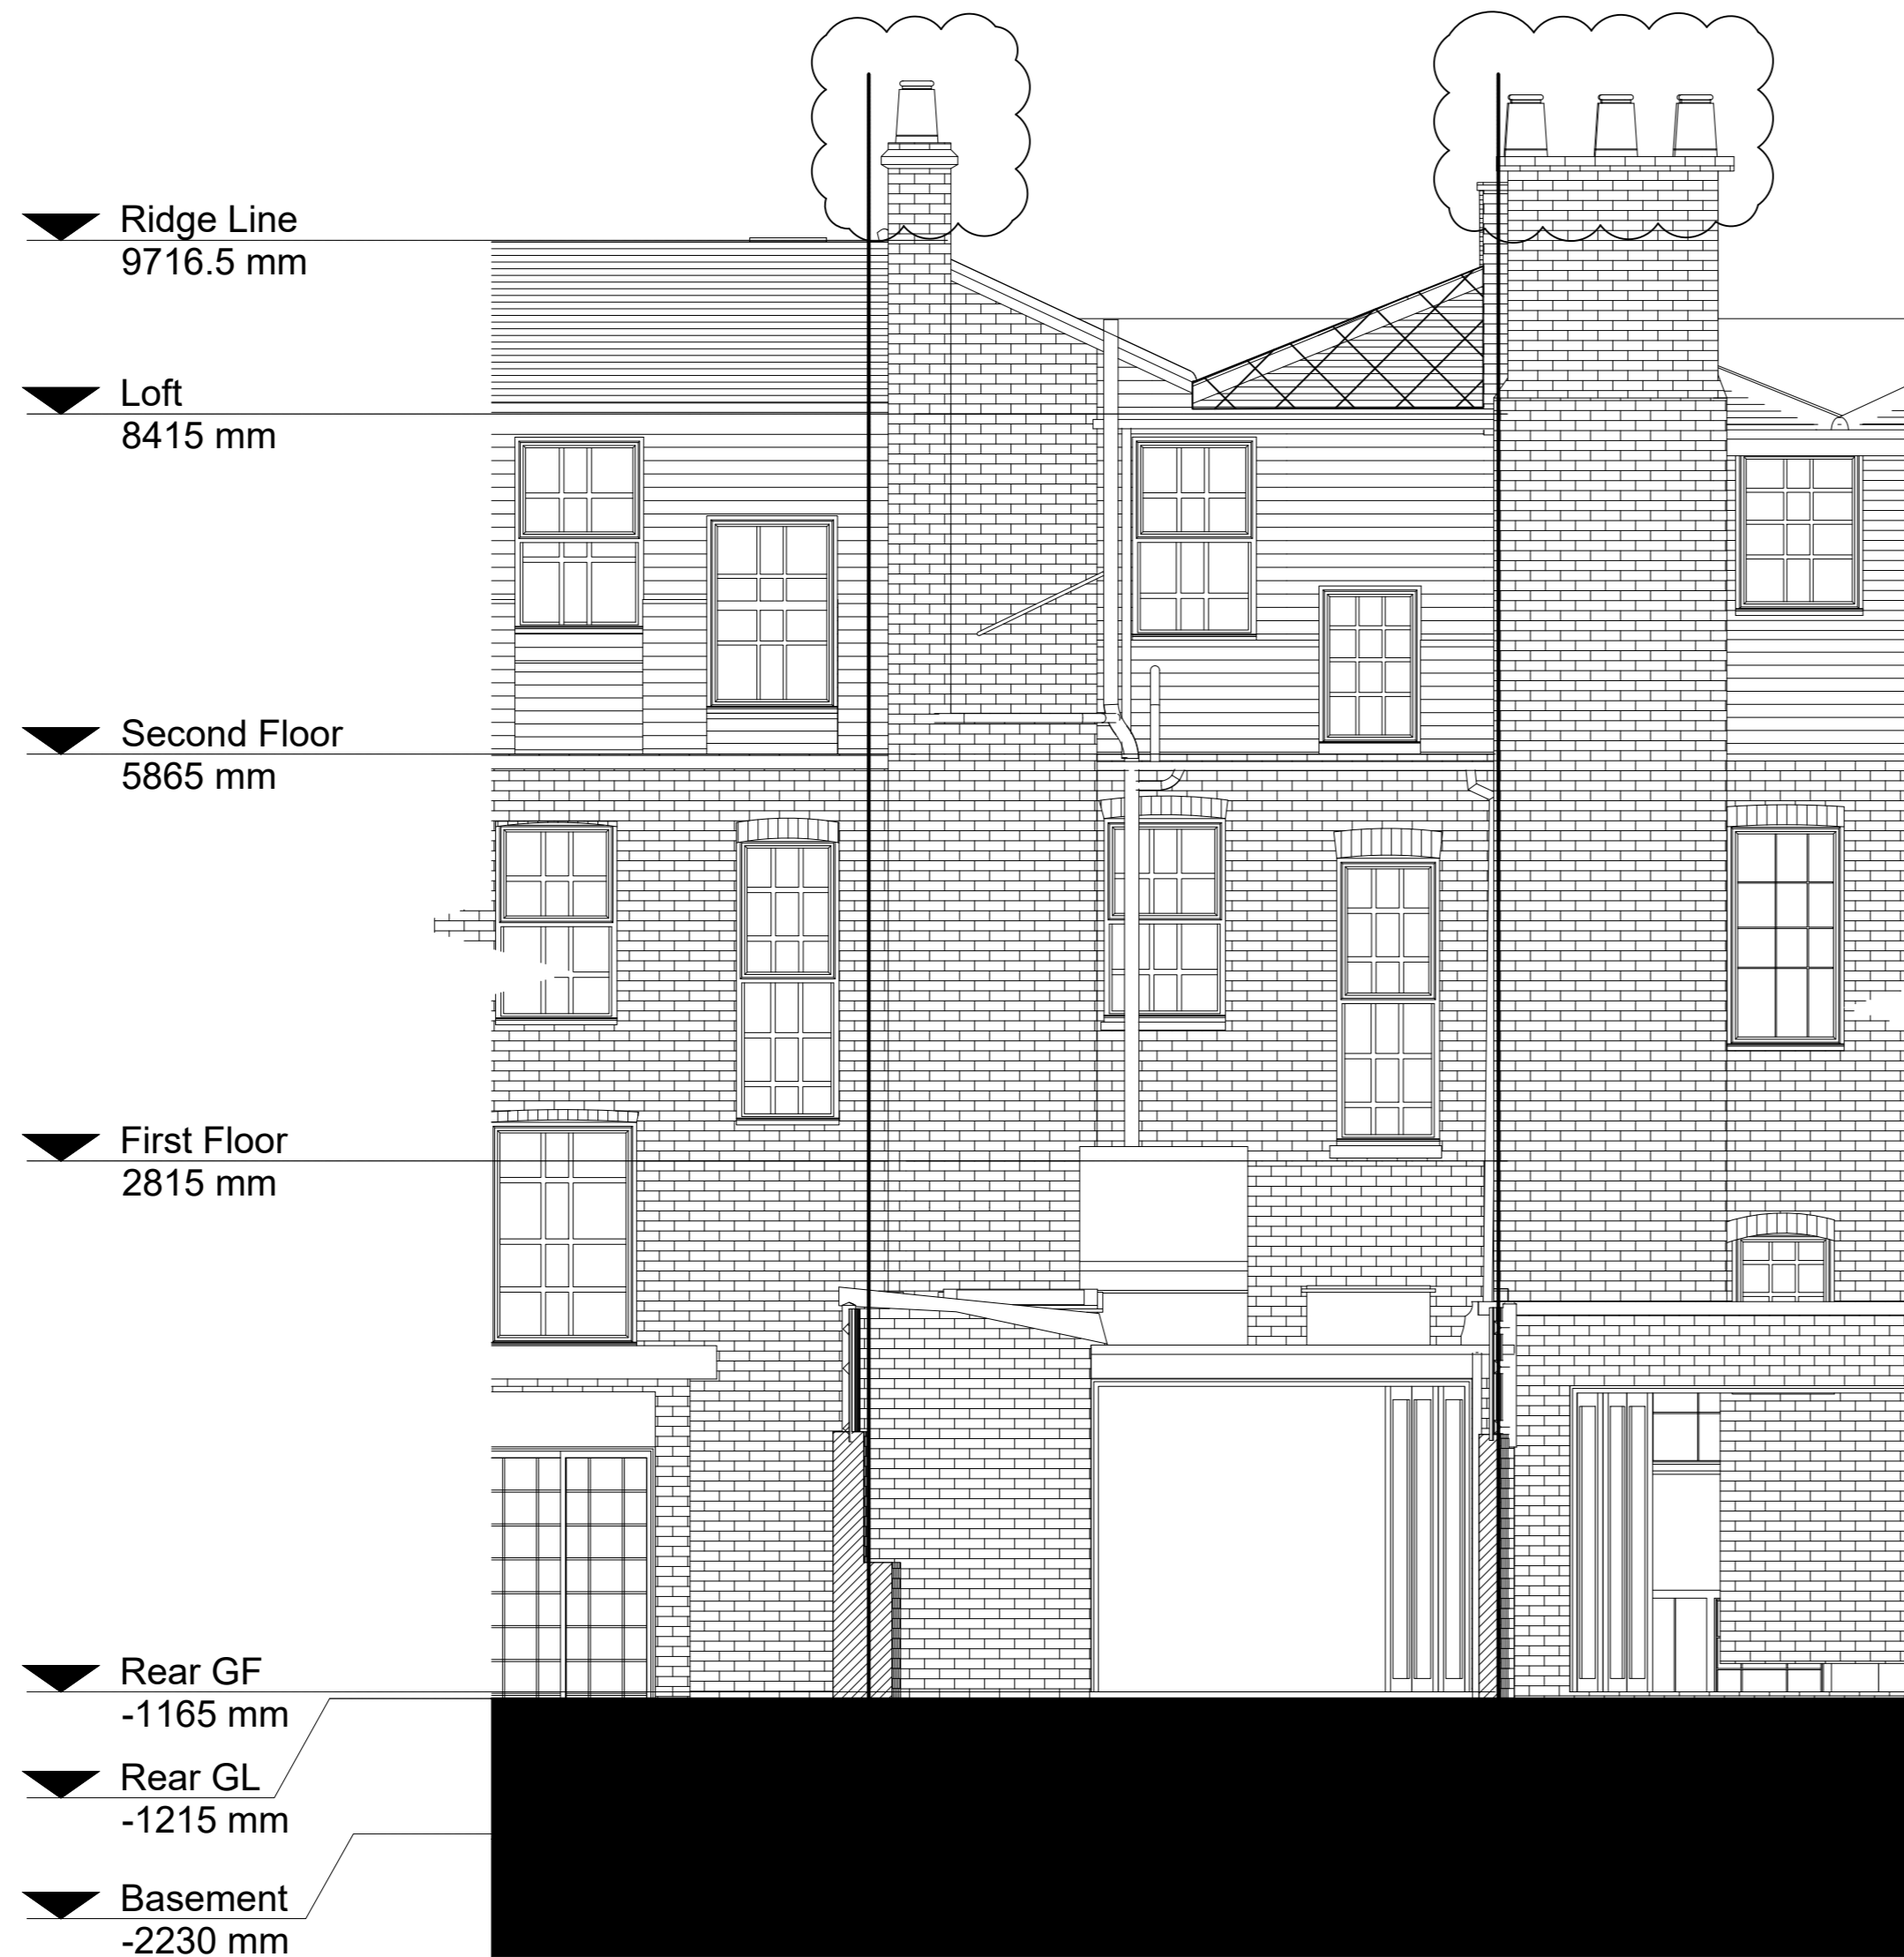

No EXISTING REAR ELEVATION - Demolition indicated with a hatch  
 SCALE: 1:50

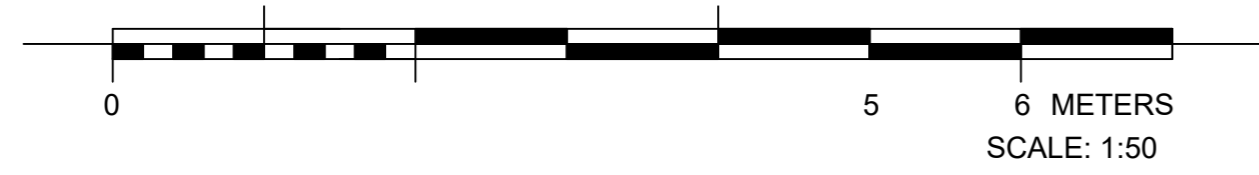


THIS DRAWING IS THE COPYRIGHT OF STUDIO LATTICE ARCHITECTS. THE CONTRACTOR IS RESPONSIBLE FOR CHECKING CONDITIONS, DIMENSIONS, TOLERANCES AND REFERENCES ON SITE INSPECTION, AND DISCREPANCY TO BE VERIFIED WITH THE ARCHITECT BEFORE PROCEEDING WITH THE WORK. WHERE AN ITEM IS COVERED BY DRAWINGS TO DIFFERENT SCALES THE LARGER SCALE DRAWING IS TO BE WORKED TO. DO NOT SCALE DRAWING. FIGURED DIMENSIONS TO BE WORKED TO IN ALL CASES.

REVISIONS:		
NO.	DATE	DESCRIPTION
P1	08.07.21	ISSUE FOR SUBMISSION
P2	22.07.21	REVISION: CHIMNEY AT REAR RETAINED


**STUDIO LATTICE ARCHITECTS**

1 CARDINAL AVENUE, KINGSTON UPON THAMES, KT1 9BE  
T: +44 (0)1839 587 261 E: info@studiolattice.com W: www.studiolattice.com

PROJECT TITLE 37 ARLINGTON ROAD		DATE 08.07.2021	SCALE & PAPER SIZE 1:50@A2
DRAWING TITLE EXISTING REAR ELEVATION		PROJECT / DRAWING ARL / 301X	REVISION P2

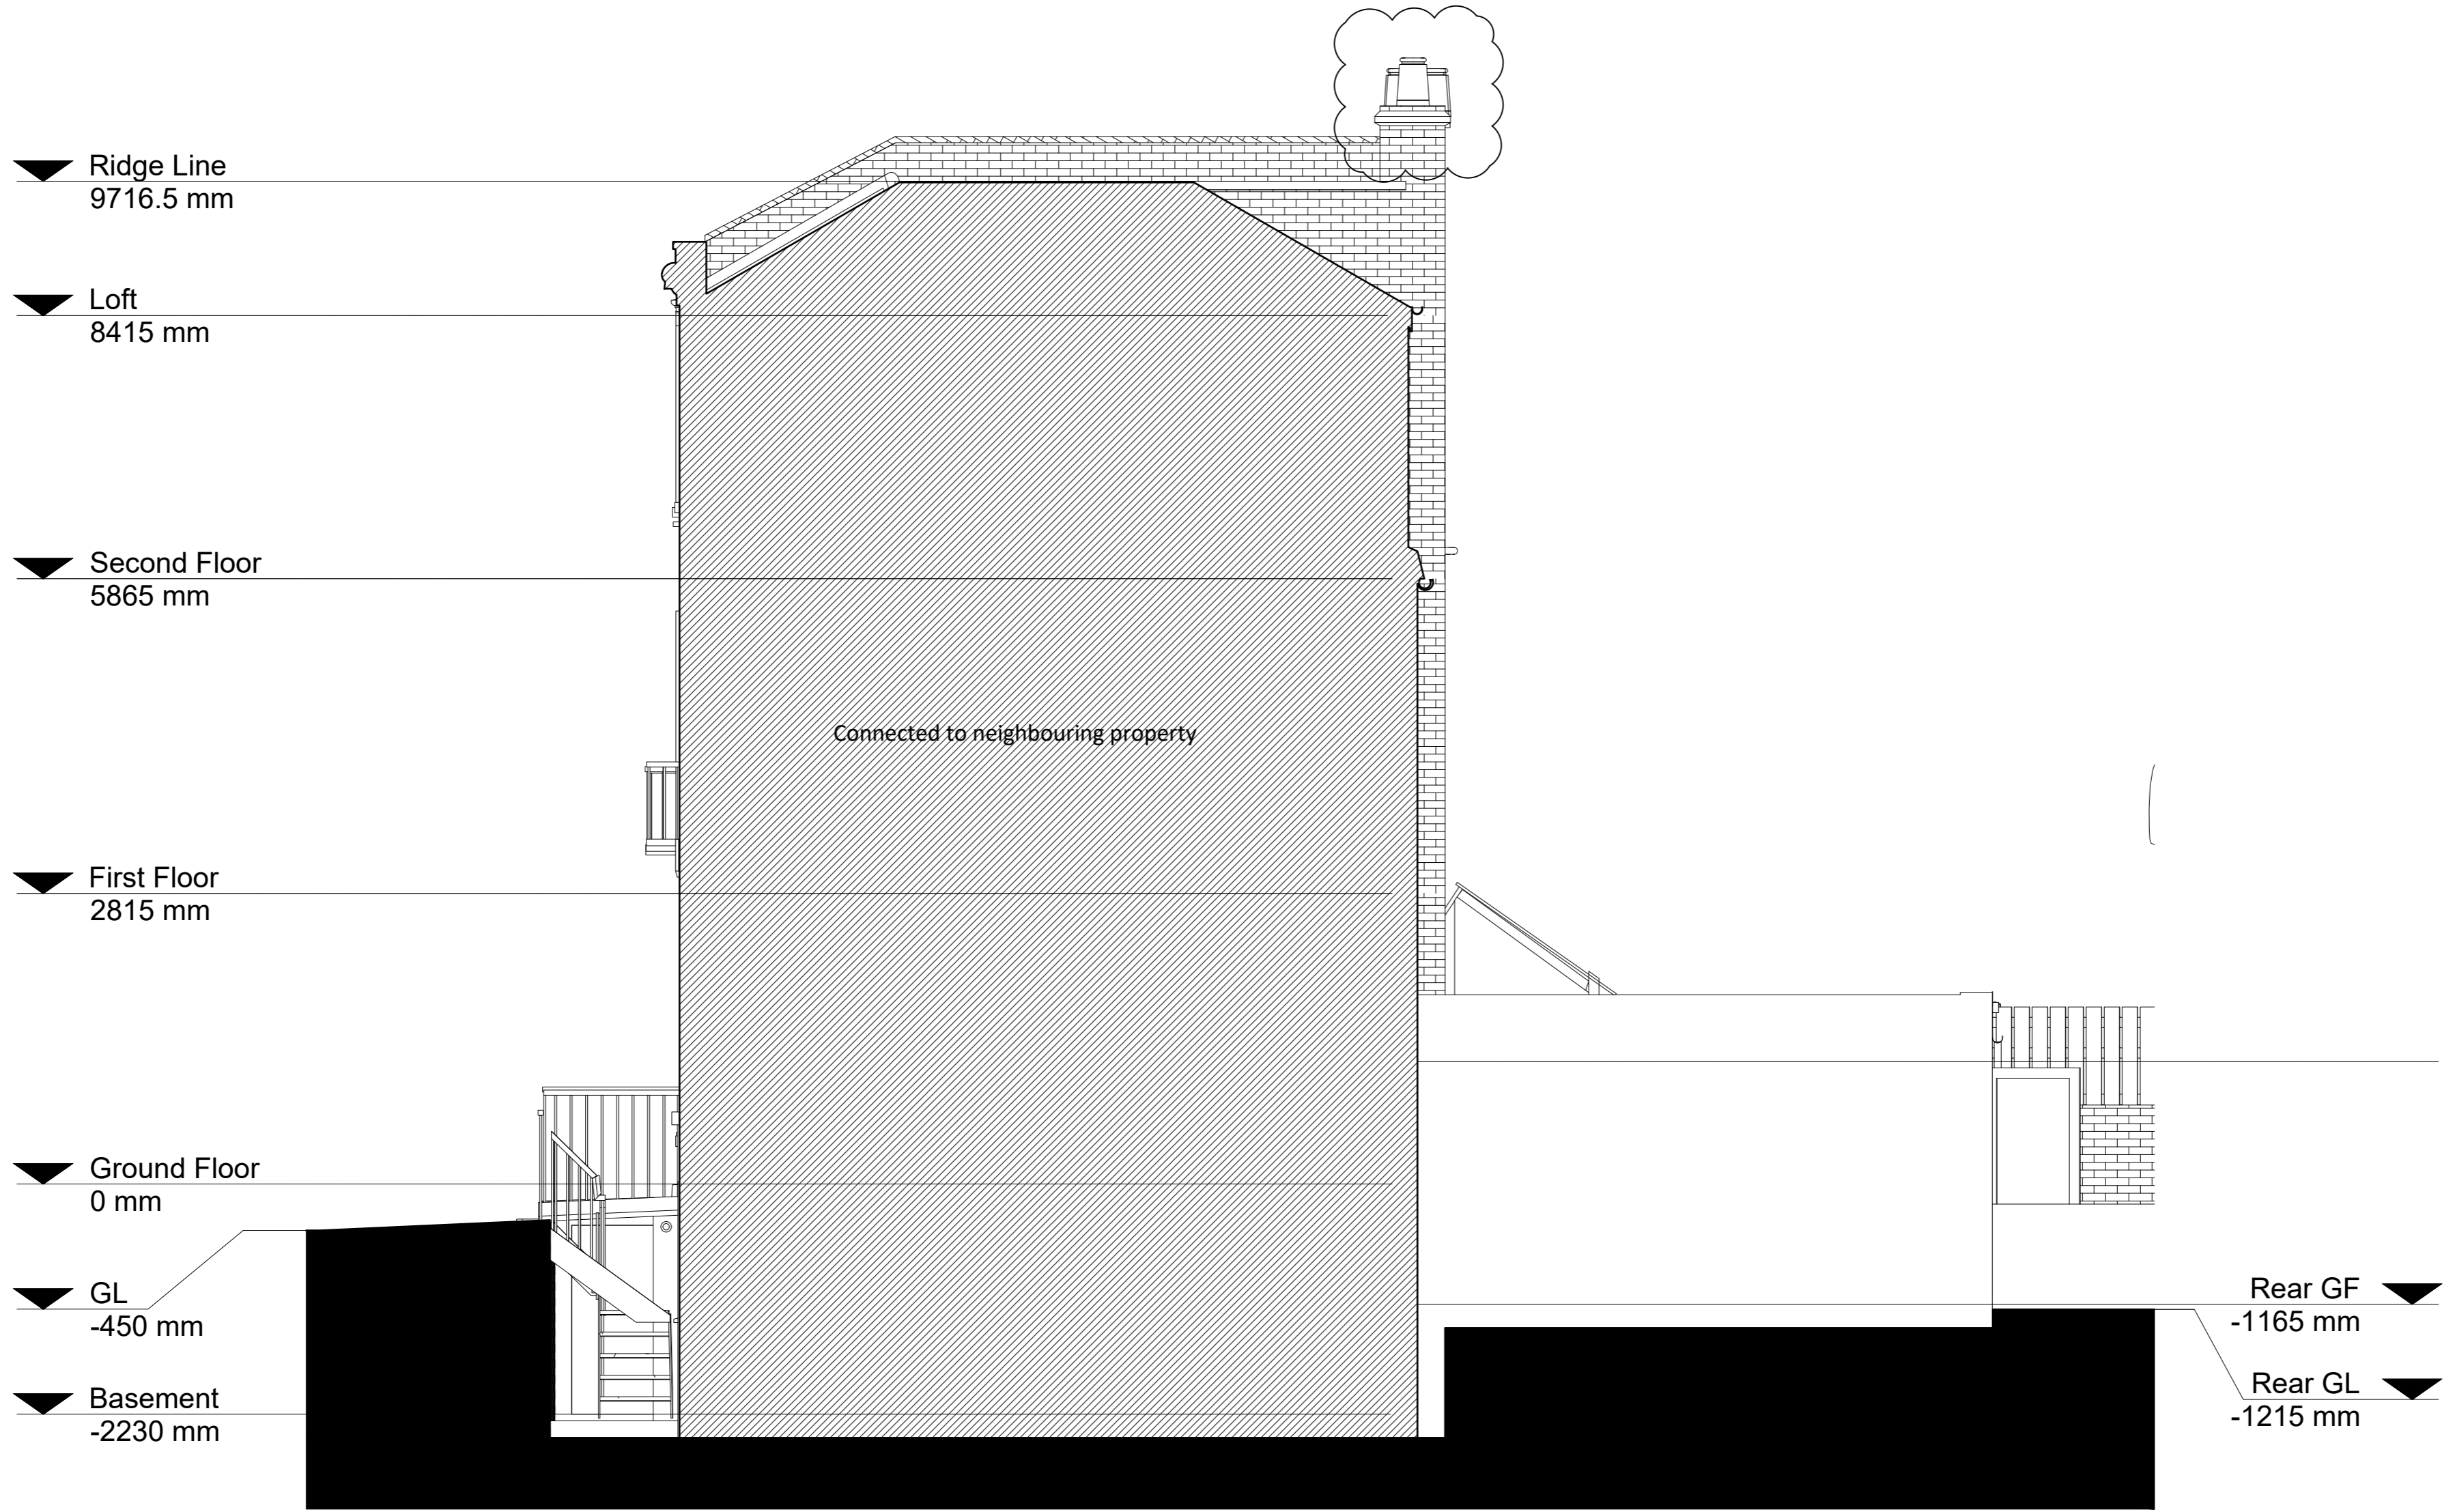

⊖ EXISTING SIDE ELEVATION NORTH- Demolition indicated with a hatch  
SCALE: 1:50

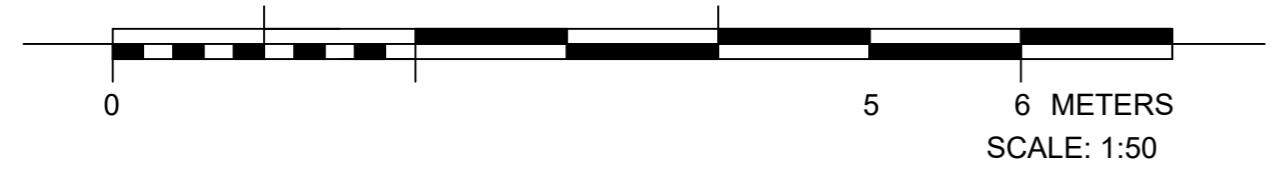

THIS DRAWING IS THE COPYRIGHT OF STUDIO LATTICE ARCHITECTS. THE CONTRACTOR IS RESPONSIBLE FOR CHECKING CONDITIONS, DIMENSIONS, TOLERANCES AND REFERENCES ON SITE INSPECTION, AND DISCREPANCY TO BE VERIFIED WITH THE ARCHITECT BEFORE PROCEEDING WITH THE WORK. WHERE AN ITEM IS COVERED BY DRAWINGS TO DIFFERENT SCALES THE LARGER SCALE DRAWING IS TO BE WORKED TO. DO NOT SCALE DRAWING. FIGURED DIMENSIONS TO BE WORKED TO IN ALL CASES.


REVISIONS:		
NO.	DATE	DESCRIPTION
P1	20.07.21	ISSUED FOR SUBMISSION
P2	22.07.21	REVISION: CHIMNEY AT REAR RETAINED

**STUDIO LATTICE ARCHITECTS**  
1 CARDINAL AVENUE, KINGSTON UPON THAMES, KT1 9NR  
 T: +44 (0)20 887 2611 E: info@studiolattice.com W: www.studiolattice.com

PROJECT TITLE: 37 ARLINGTON ROAD  
 DRAWING TITLE: EXISTING SIDE ELEVATION NORTH

DATE: 08.07.2021  
 SCALE & PAPER SIZE: 1:50@A2

PROJECT: ARL 302X  
 DRAWING: P2

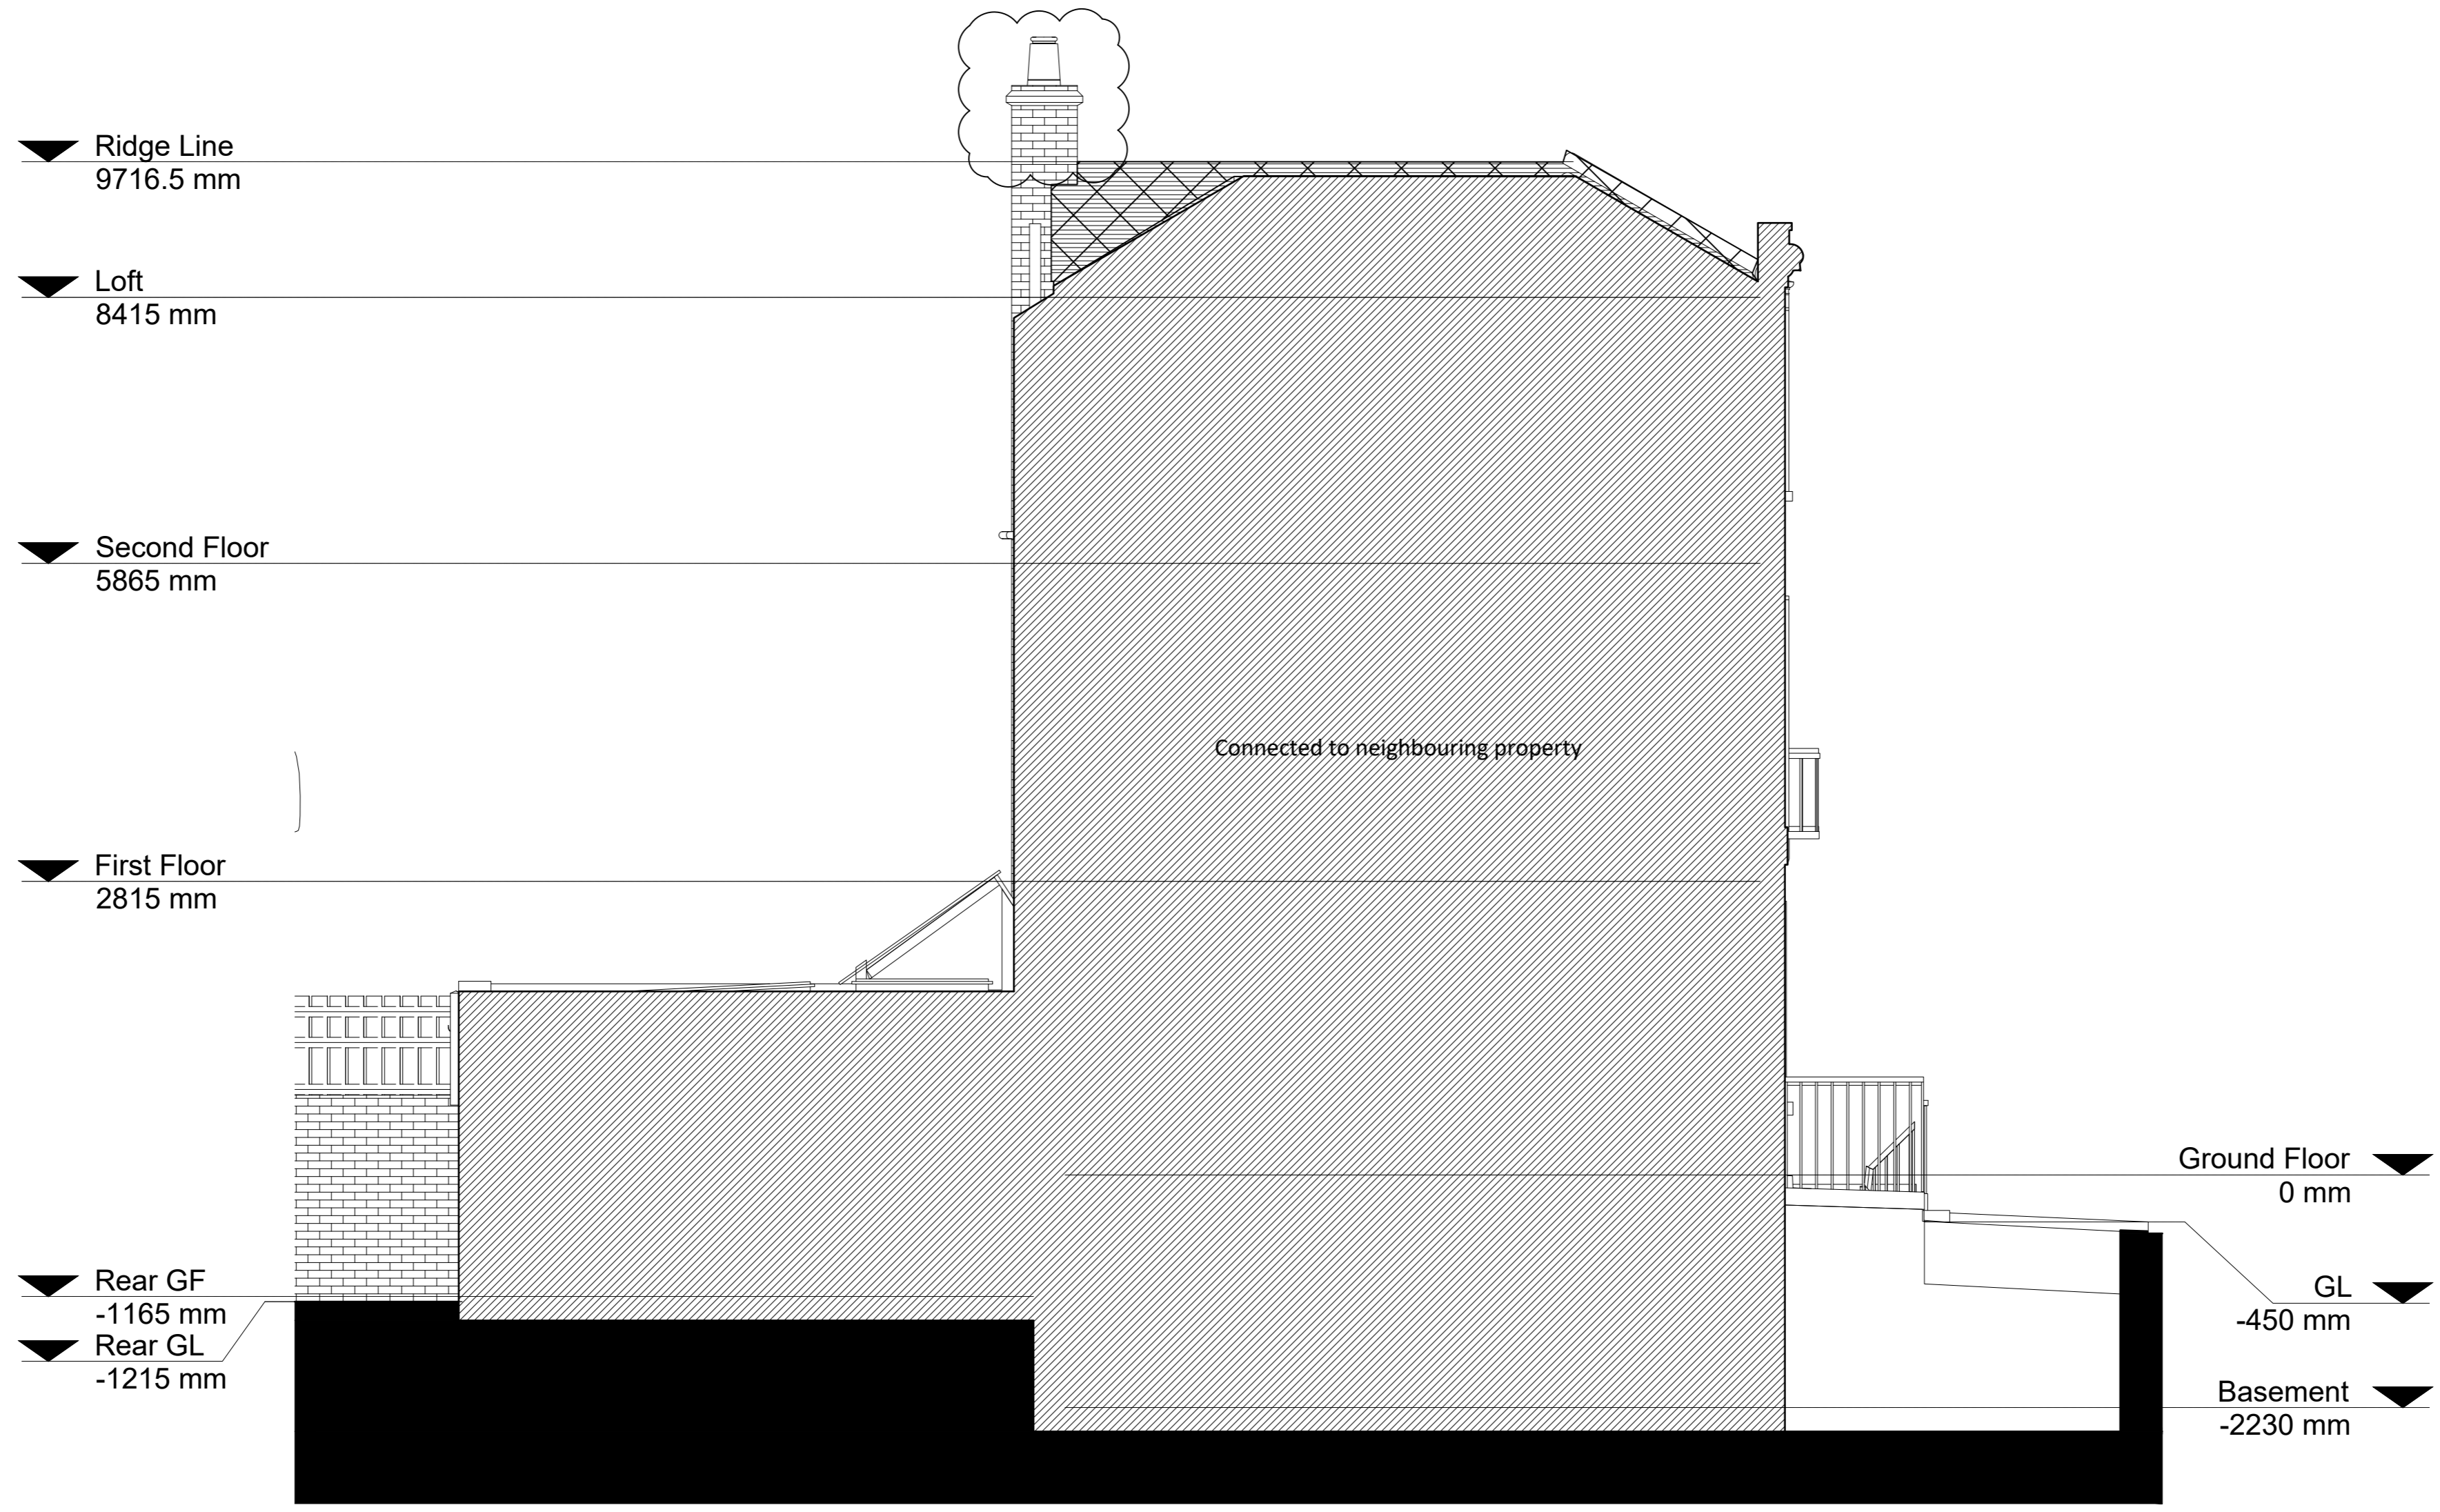

▼ Ridge Line  
9716.5 mm

▼ Loft  
8415 mm

▼ Second Floor  
5865 mm

▼ First Floor  
2815 mm

▼ Rear GF  
-1165 mm  
▼ Rear GL  
-1215 mm


▼ Ground Floor  
0 mm

▼ GL  
-450 mm

▼ Basement  
-2230 mm

Connected to neighbouring property

Ⓝ EXISTING SIDE ELEVATION SOUTH - Demolition indicated with a hatch  
SCALE: 1:50

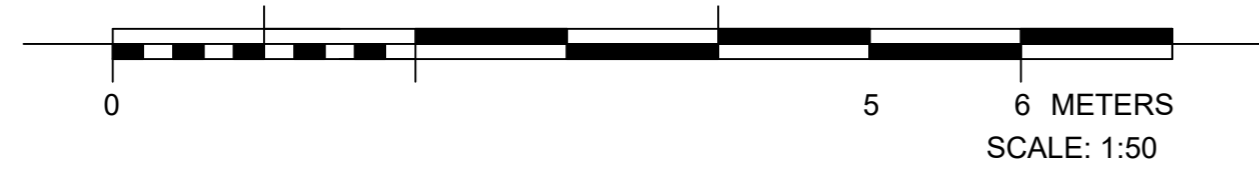


REVISIONS:		
NO.	DATE	DESCRIPTION
P1	08.07.21	ISSUED FOR SUBMISSION
P2	08.07.21	REVISION: CHIMNEY AT REAR RETAINED

STUDIO LATTICE ARCHITECTS

PROJECT TITLE:  
37 ARLINGTON ROAD  
DRAWING TITLE:  
EXISTING SIDE ELEVATION SOUTH

DATE:  
08.07.2021  
SCALE & PAPER SIZE:  
1:50@A2  
PROJECT / DRAWING:  
ARL / 303X  
REVISION:  
P2

THIS DRAWING IS THE COPYRIGHT OF STUDIO LATTICE ARCHITECTS. THE CONTRACTOR IS RESPONSIBLE FOR CHECKING CONDITIONS, DIMENSIONS, TOLERANCES AND REFERENCES ON SITE INSPECTION, AND DISCREPANCY TO BE VERIFIED WITH THE ARCHITECT BEFORE PROCEEDING WITH THE WORK. WHERE AN ITEM IS COVERED BY DRAWINGS TO DIFFERENT SCALES THE LARGER SCALE DRAWING IS TO BE WORKED TO. DO NOT SCALE DRAWING. FIGURED DIMENSIONS TO BE WORKED TO IN ALL CASES.

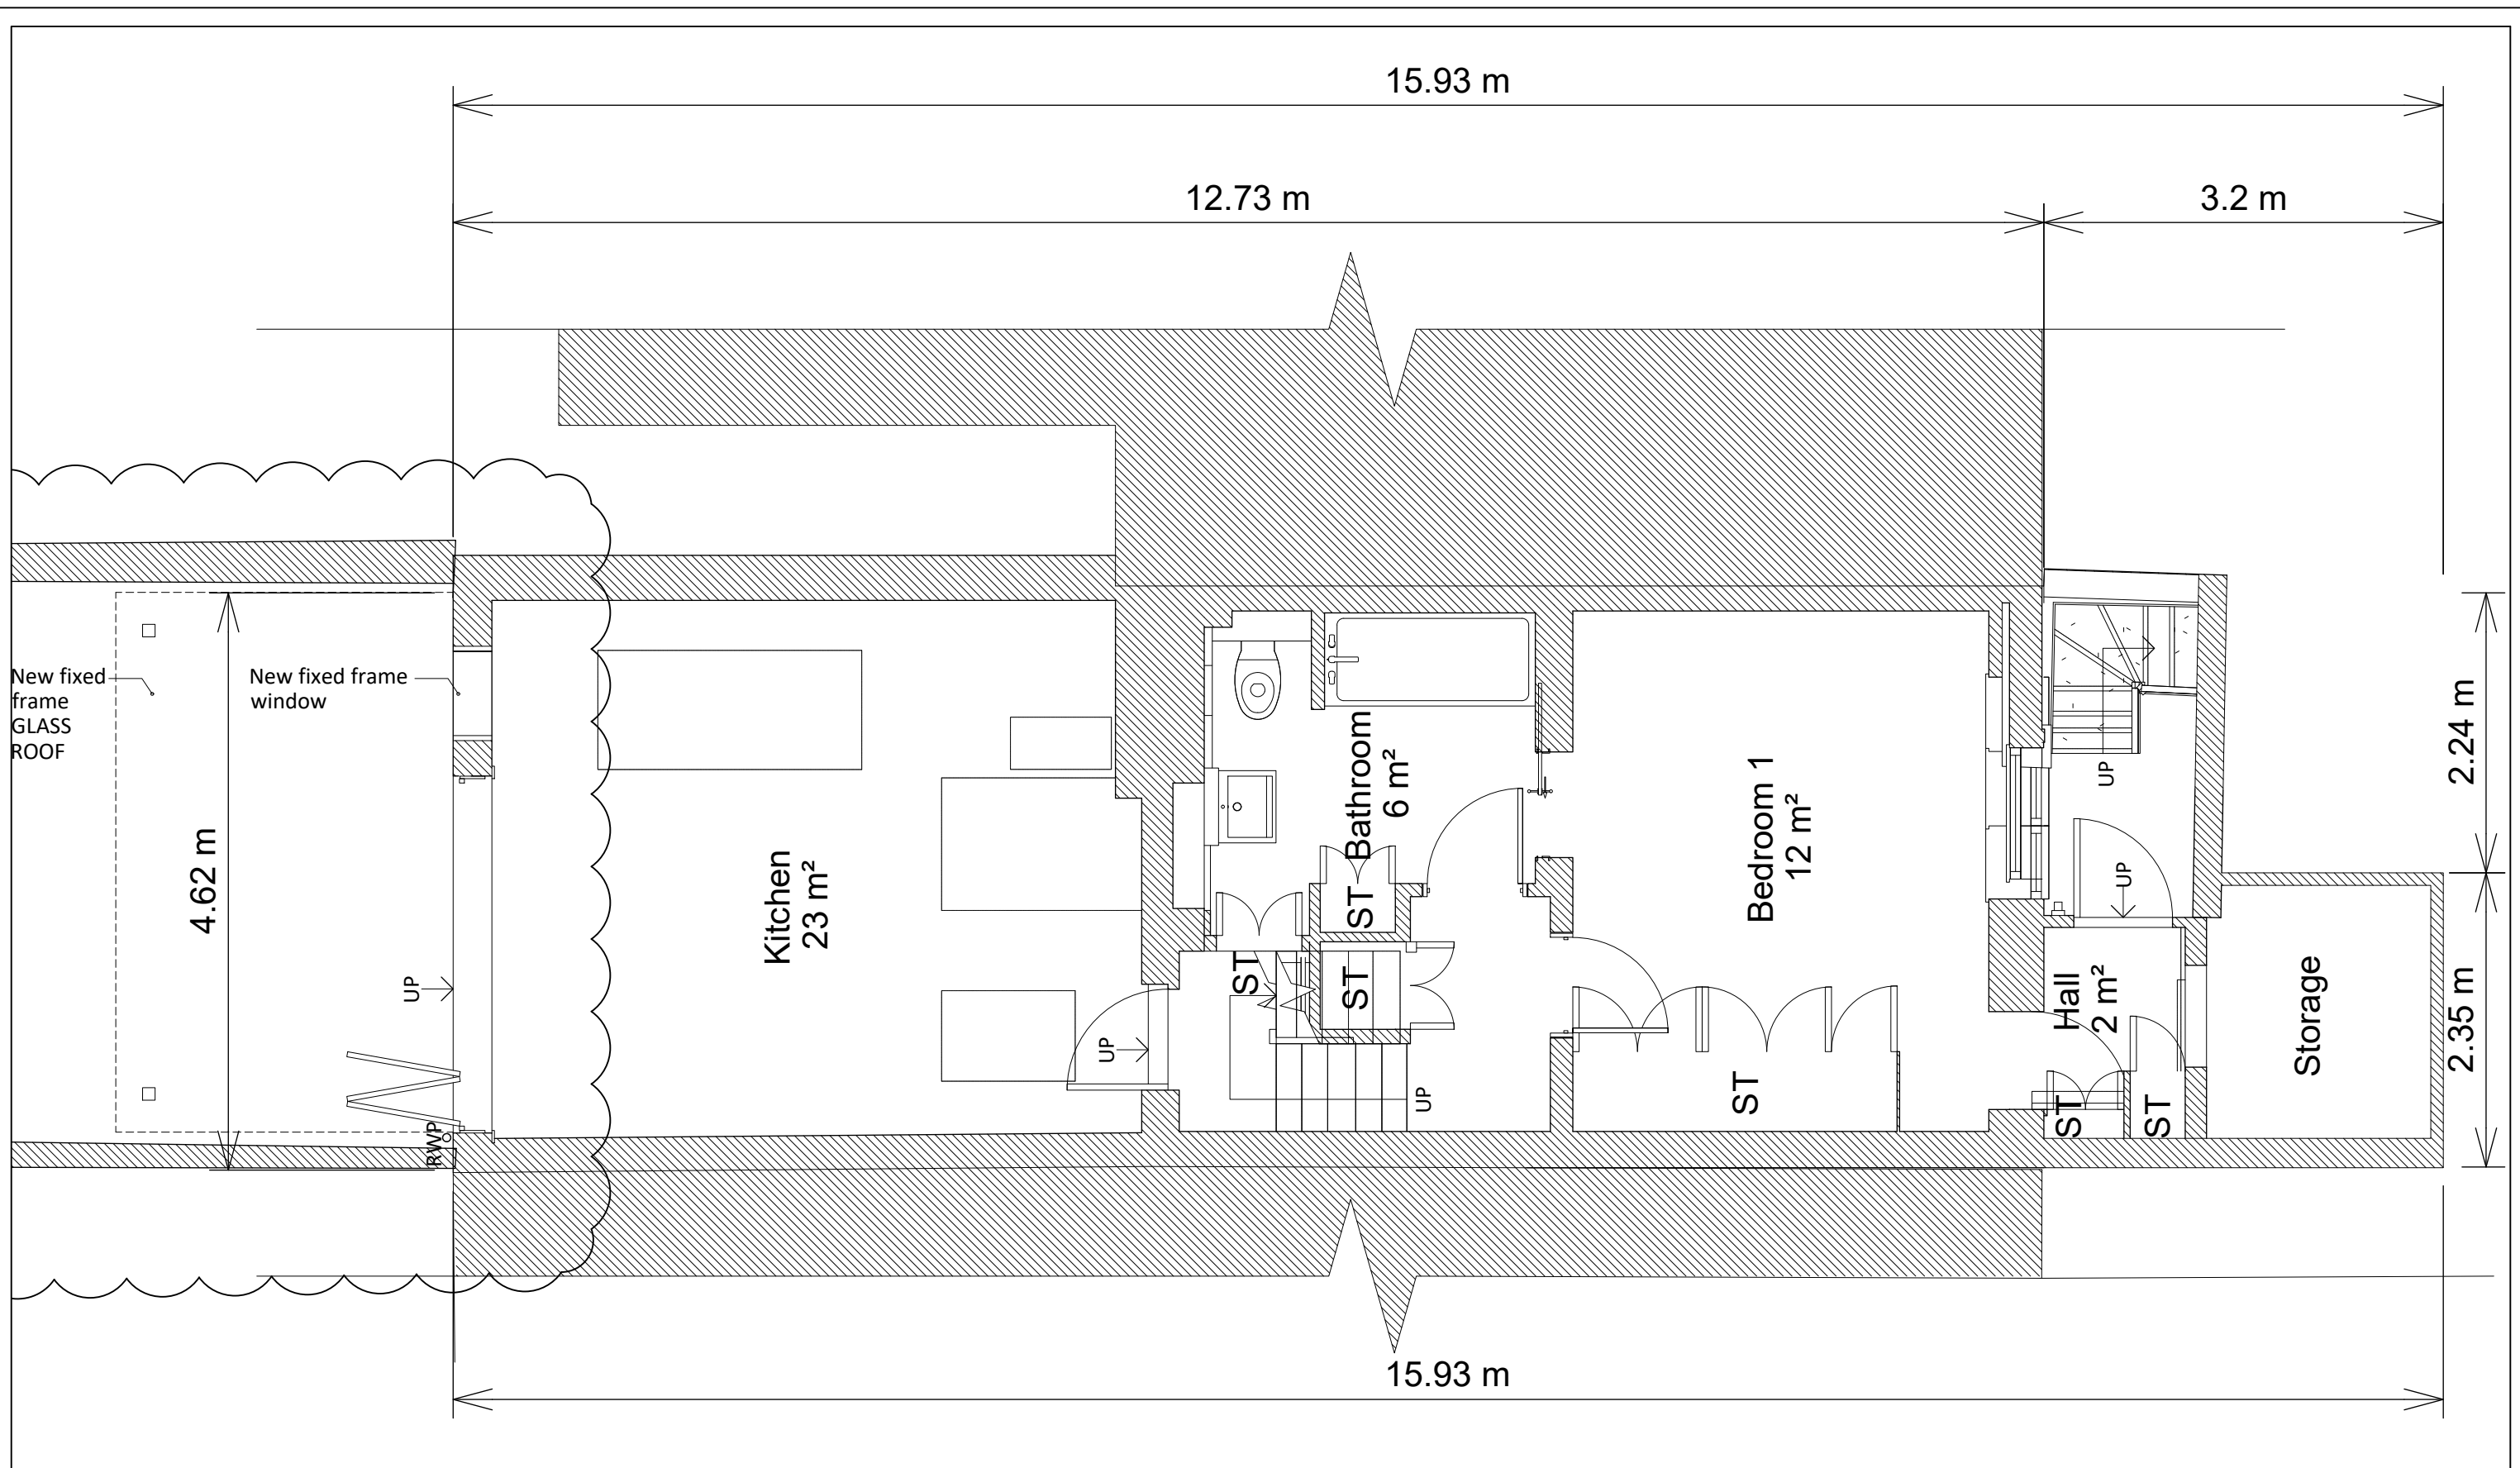


**1** PROPOSED BASEMENT PLAN  
SCALE: 1:50

THIS DRAWING IS THE COPYRIGHT OF STUDIO LATTICE ARCHITECTS. THE CONTRACTOR IS RESPONSIBLE FOR CHECKING CONDITIONS, DIMENSIONS, TOLERANCES AND REFERENCES ON SITE INSPECTION. ANY DISCREPANCY TO BE VERIFIED WITH THE ARCHITECT BEFORE PROCEEDING WITH THE WORK.

WHERE AN ITEM IS COVERED BY DRAWINGS TO DIFFERENT SCALES THE LARGER SCALE DRAWING IS TO BE WORKED TO.

DO NOT SCALE DRAWING. FIGURED DIMENSIONS TO BE WORKED TO IN ALL CASES.

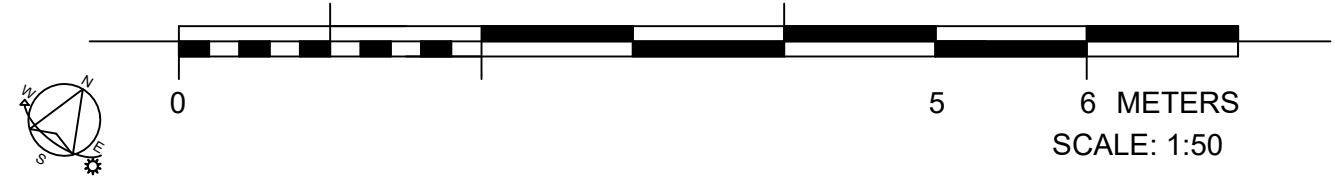


REVISIONS:		
REV.	DATE	DESCRIPTION
P1	27.07.21	PLANNING SUBMISSION
P2	26.10.21	REVISION - GLASS ROOF AT REAR AND CHIMNEY HEIGHTS RETAINED AT REAR.
P3		

**STUDIO LATTICE ARCHITECTS**  
1 CARDINAL AVENUE, KINGSTON UPON THAMES, KT2 9RX  
T: +44 7939 587 261 E: info@studiolattice.com W: www.studiolattice.com


PROJECT TITLE: 37 ARLINGTON ROAD  
DATE: 08.07.2021  
SCALE & PAPER SIZE: 1:50@A3

DRAWING TITLE: PROPOSED BASEMENT PLAN  
PROJECT: ARL  
DRAWING: 100  
REVISION: P2

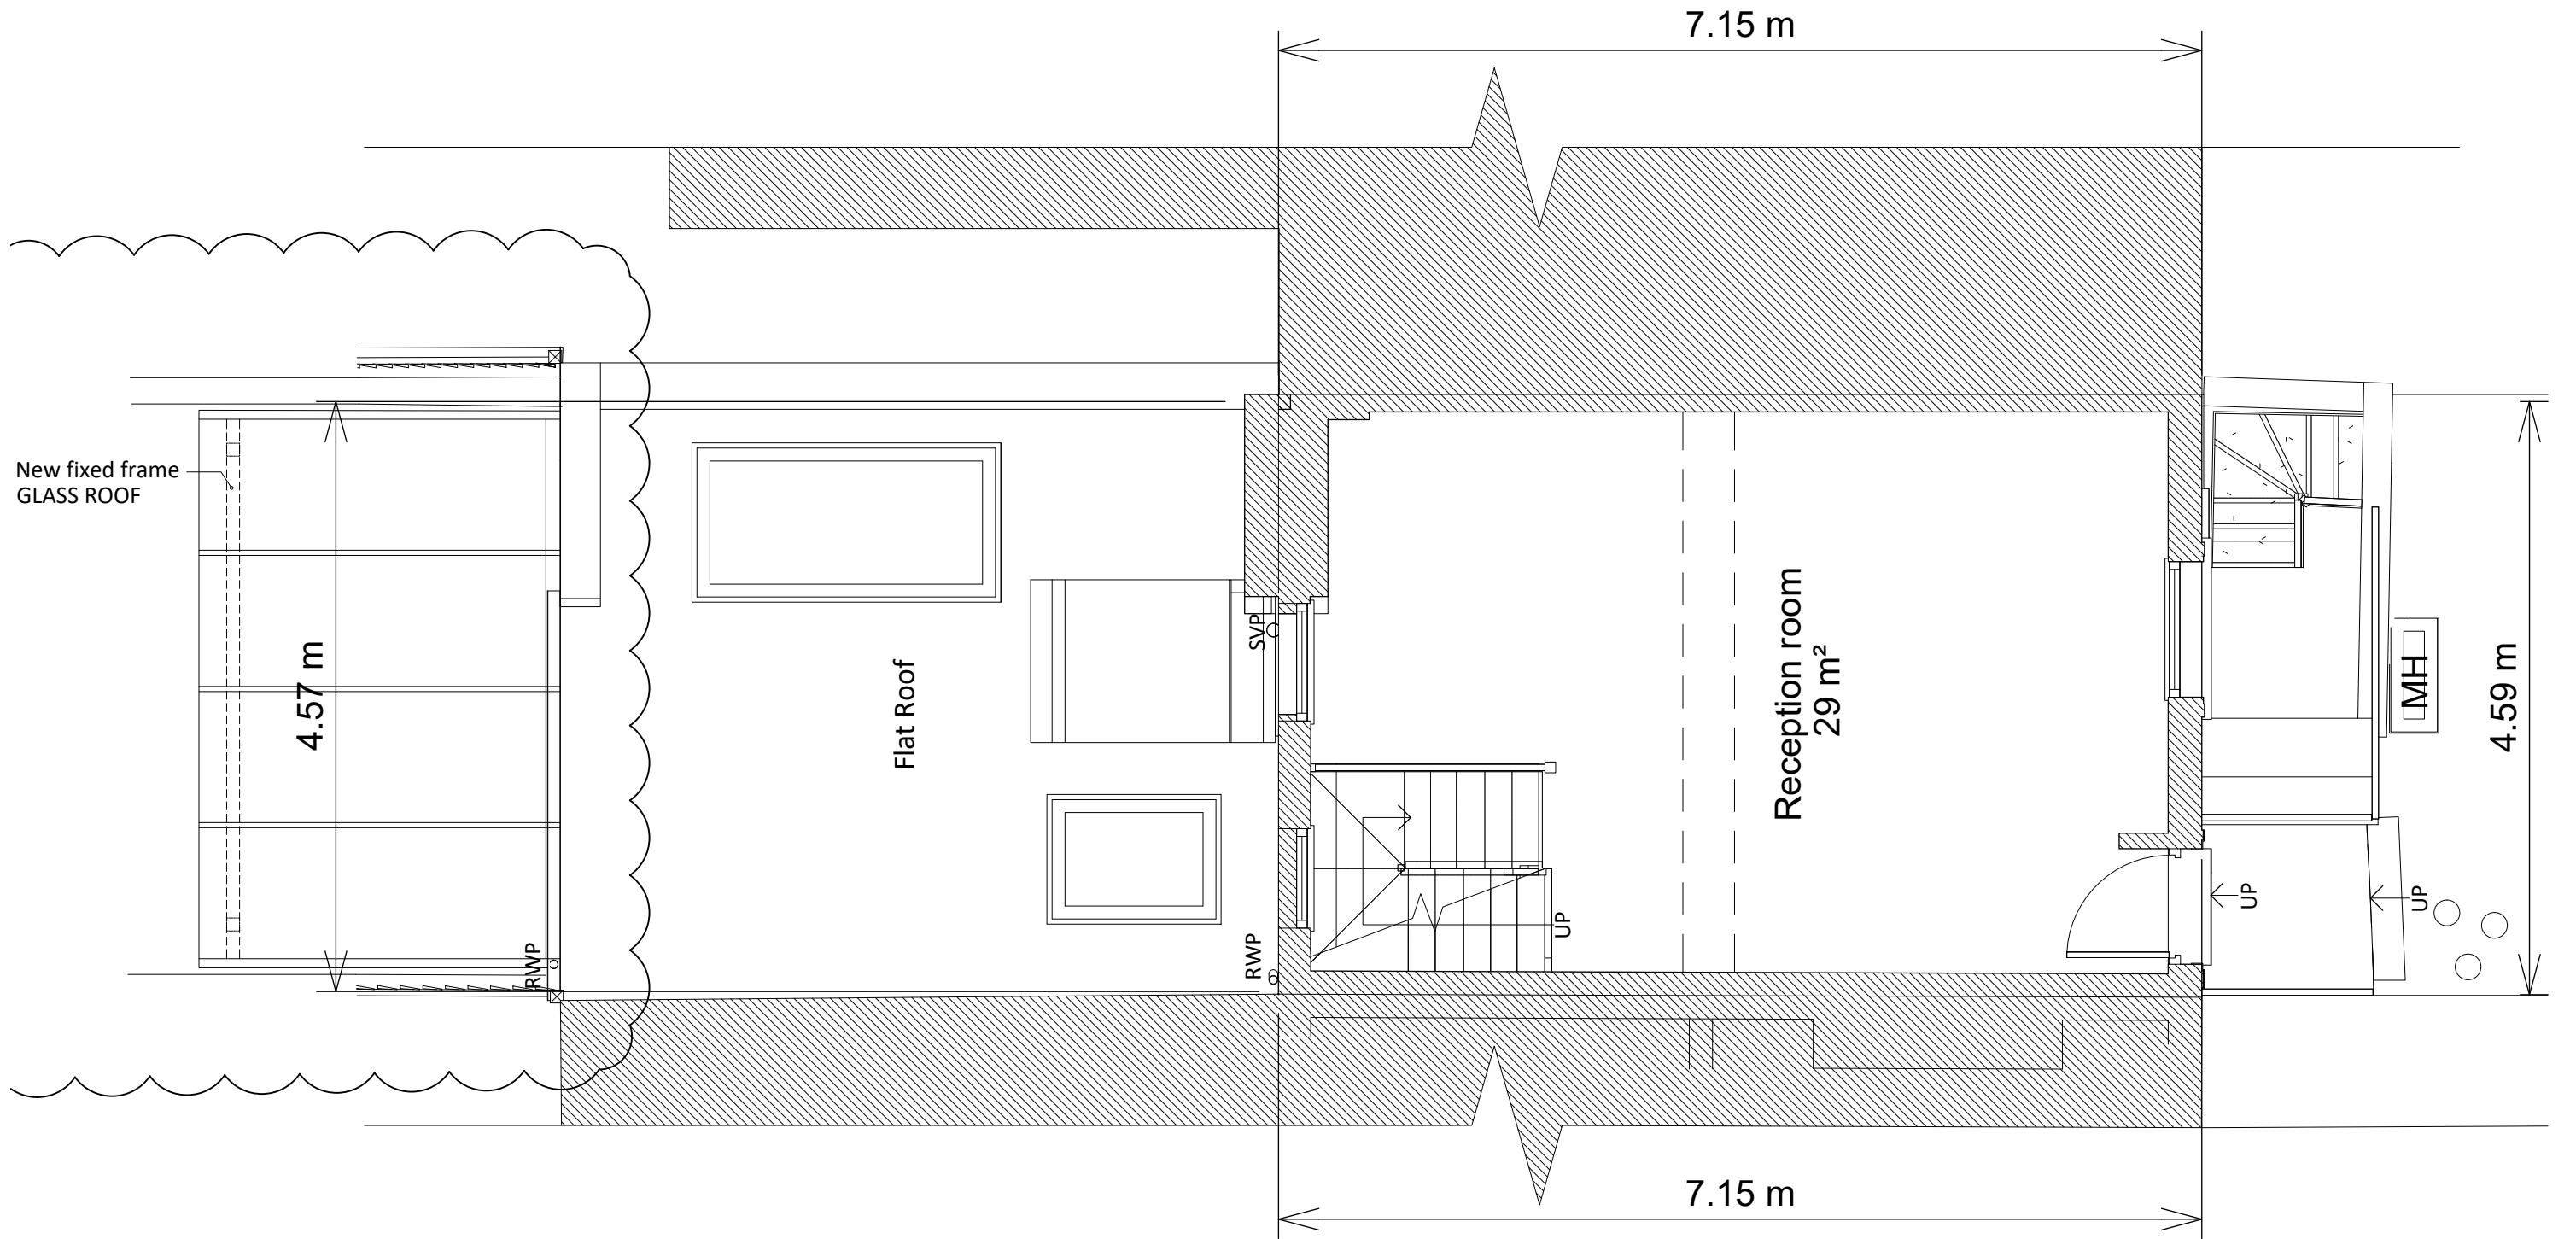

2 PROPOSED GROUND FLOOR PLAN  
SCALE: 1:50

THIS DRAWING IS THE COPYRIGHT OF STUDIO LATTICE ARCHITECTS. THE CONTRACTOR IS RESPONSIBLE FOR CHECKING CONDITIONS, DIMENSIONS, TOLERANCES AND REFERENCES ON SITE INSPECTION. ANY DISCREPANCY TO BE VERIFIED WITH THE ARCHITECT BEFORE PROCEEDING WITH THE WORK.  
WHERE AN ITEM IS COVERED BY DRAWINGS TO DIFFERENT SCALES THE LARGER SCALE DRAWING IS TO BE WORKED TO.  
DO NOT SCALE DRAWING. FIGURED DIMENSIONS TO BE WORKED TO IN ALL CASES.

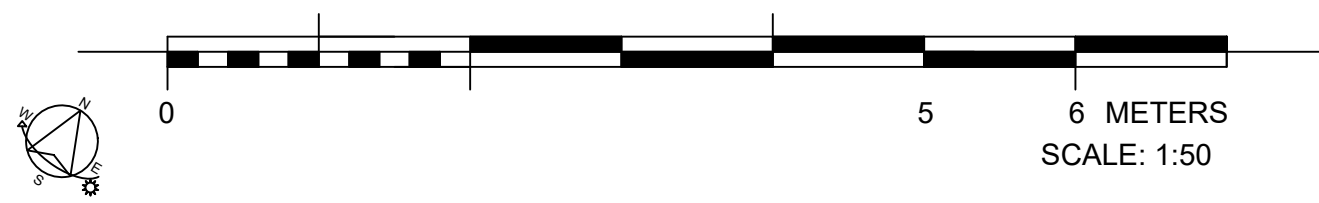

REVISIONS:		
REV.	DATE	DESCRIPTION
P1	16.07.21	PLANNING DRAFT 01
P2	20.10.21	REVISION - GLASS ROOF AT REAR AND CHIMNEY HEIGHTS RETAINED AT REAR.


**STUDIO LATTICE ARCHITECTS**  
1 CARDINAL AVENUE, KINGSTON UPON THAMES, KT2 8RX  
T: +44 7939 587 261 E: info@studiolattice.com W: www.studiolattice.com

PROJECT TITLE: 37 ARLINGTON ROAD  
DRAWING TITLE: PROPOSED GROUND FLOOR PLAN

DATE: 08.07.2021  
SCALE & PAPER SIZE: 1:50@A3


PROJECT: ARL  
DRAWING: 101  
REVISION: P2



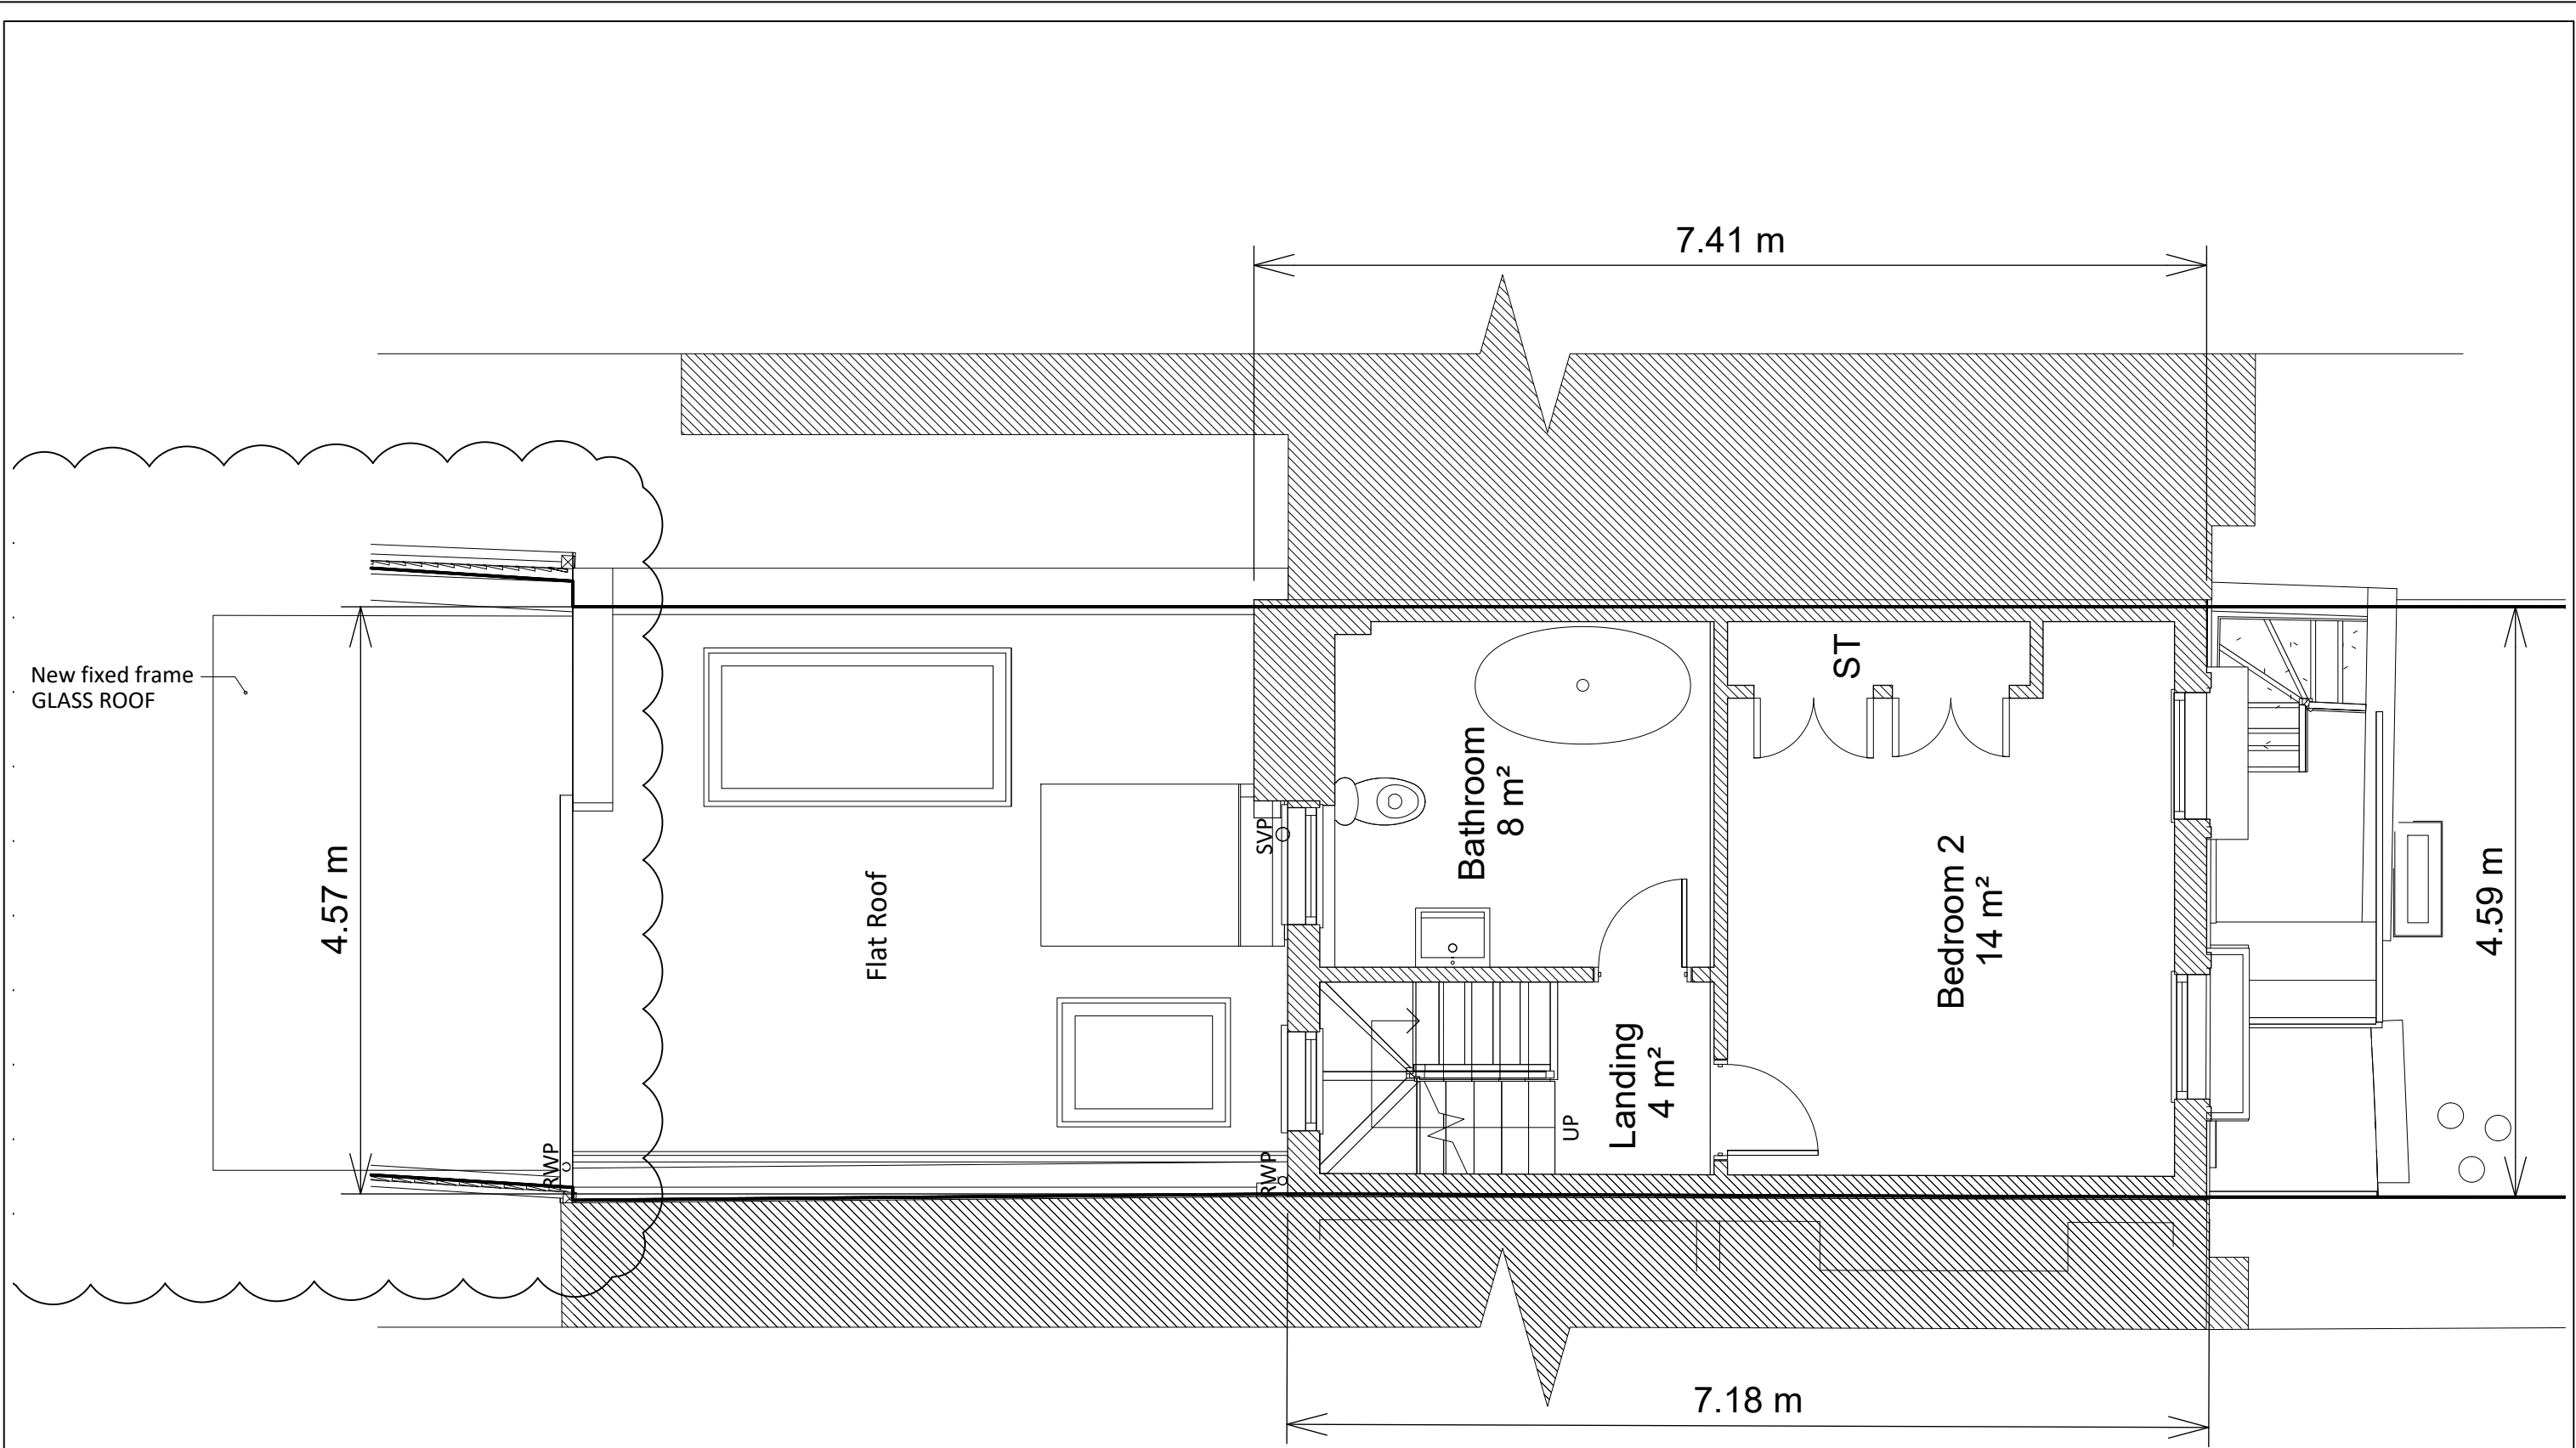

No PROPOSED FIRST FLOOR PLAN  
SCALE: 1:50


THIS DRAWING IS THE COPYRIGHT OF STUDIO LATTICE ARCHITECTS. THE CONTRACTOR IS RESPONSIBLE FOR CHECKING CONDITIONS, DIMENSIONS, TOLERANCES AND REFERENCES ON SITE INSPECTION. ANY DISCREPANCY TO BE VERIFIED WITH THE ARCHITECT BEFORE PROCEEDING WITH THE WORK.  
WHERE AN ITEM IS COVERED BY DRAWINGS TO DIFFERENT SCALES THE LARGER SCALE DRAWING IS TO BE WORKED TO.  
DO NOT SCALE DRAWING. FIGURED DIMENSIONS TO BE WORKED TO IN ALL CASES.

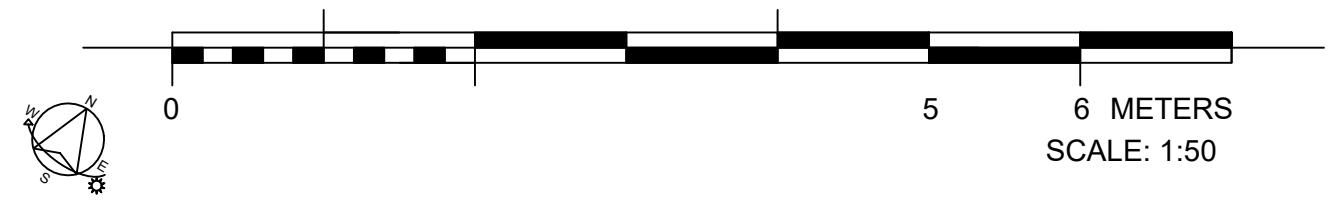

REVISIONS:		
REV.	DATE	DESCRIPTION
P1	16.07.21	PLANNING DRAFT 01
P2	20.10.21	REVISION - GLASS ROOF AT REAR AND CHIMNEY HEIGHTS RETAINED AT REAR.



**STUDIO LATTICE ARCHITECTS**  
1 CARDINAL AVENUE, KINGSTON UPON THAMES, KT2 8RX  
T: +44 7939 587 261 E: info@studiolattice.com W: www.studiolattice.com

PROJECT TITLE: 37 ARLINGTON ROAD	DATE: 08.07.2021	SCALE & PAPER SIZE: 1:50@A3
DRAWING TITLE: PROPOSED FIRST FLOOR PLAN	PROJECT: ARL 102	REVISION: P2

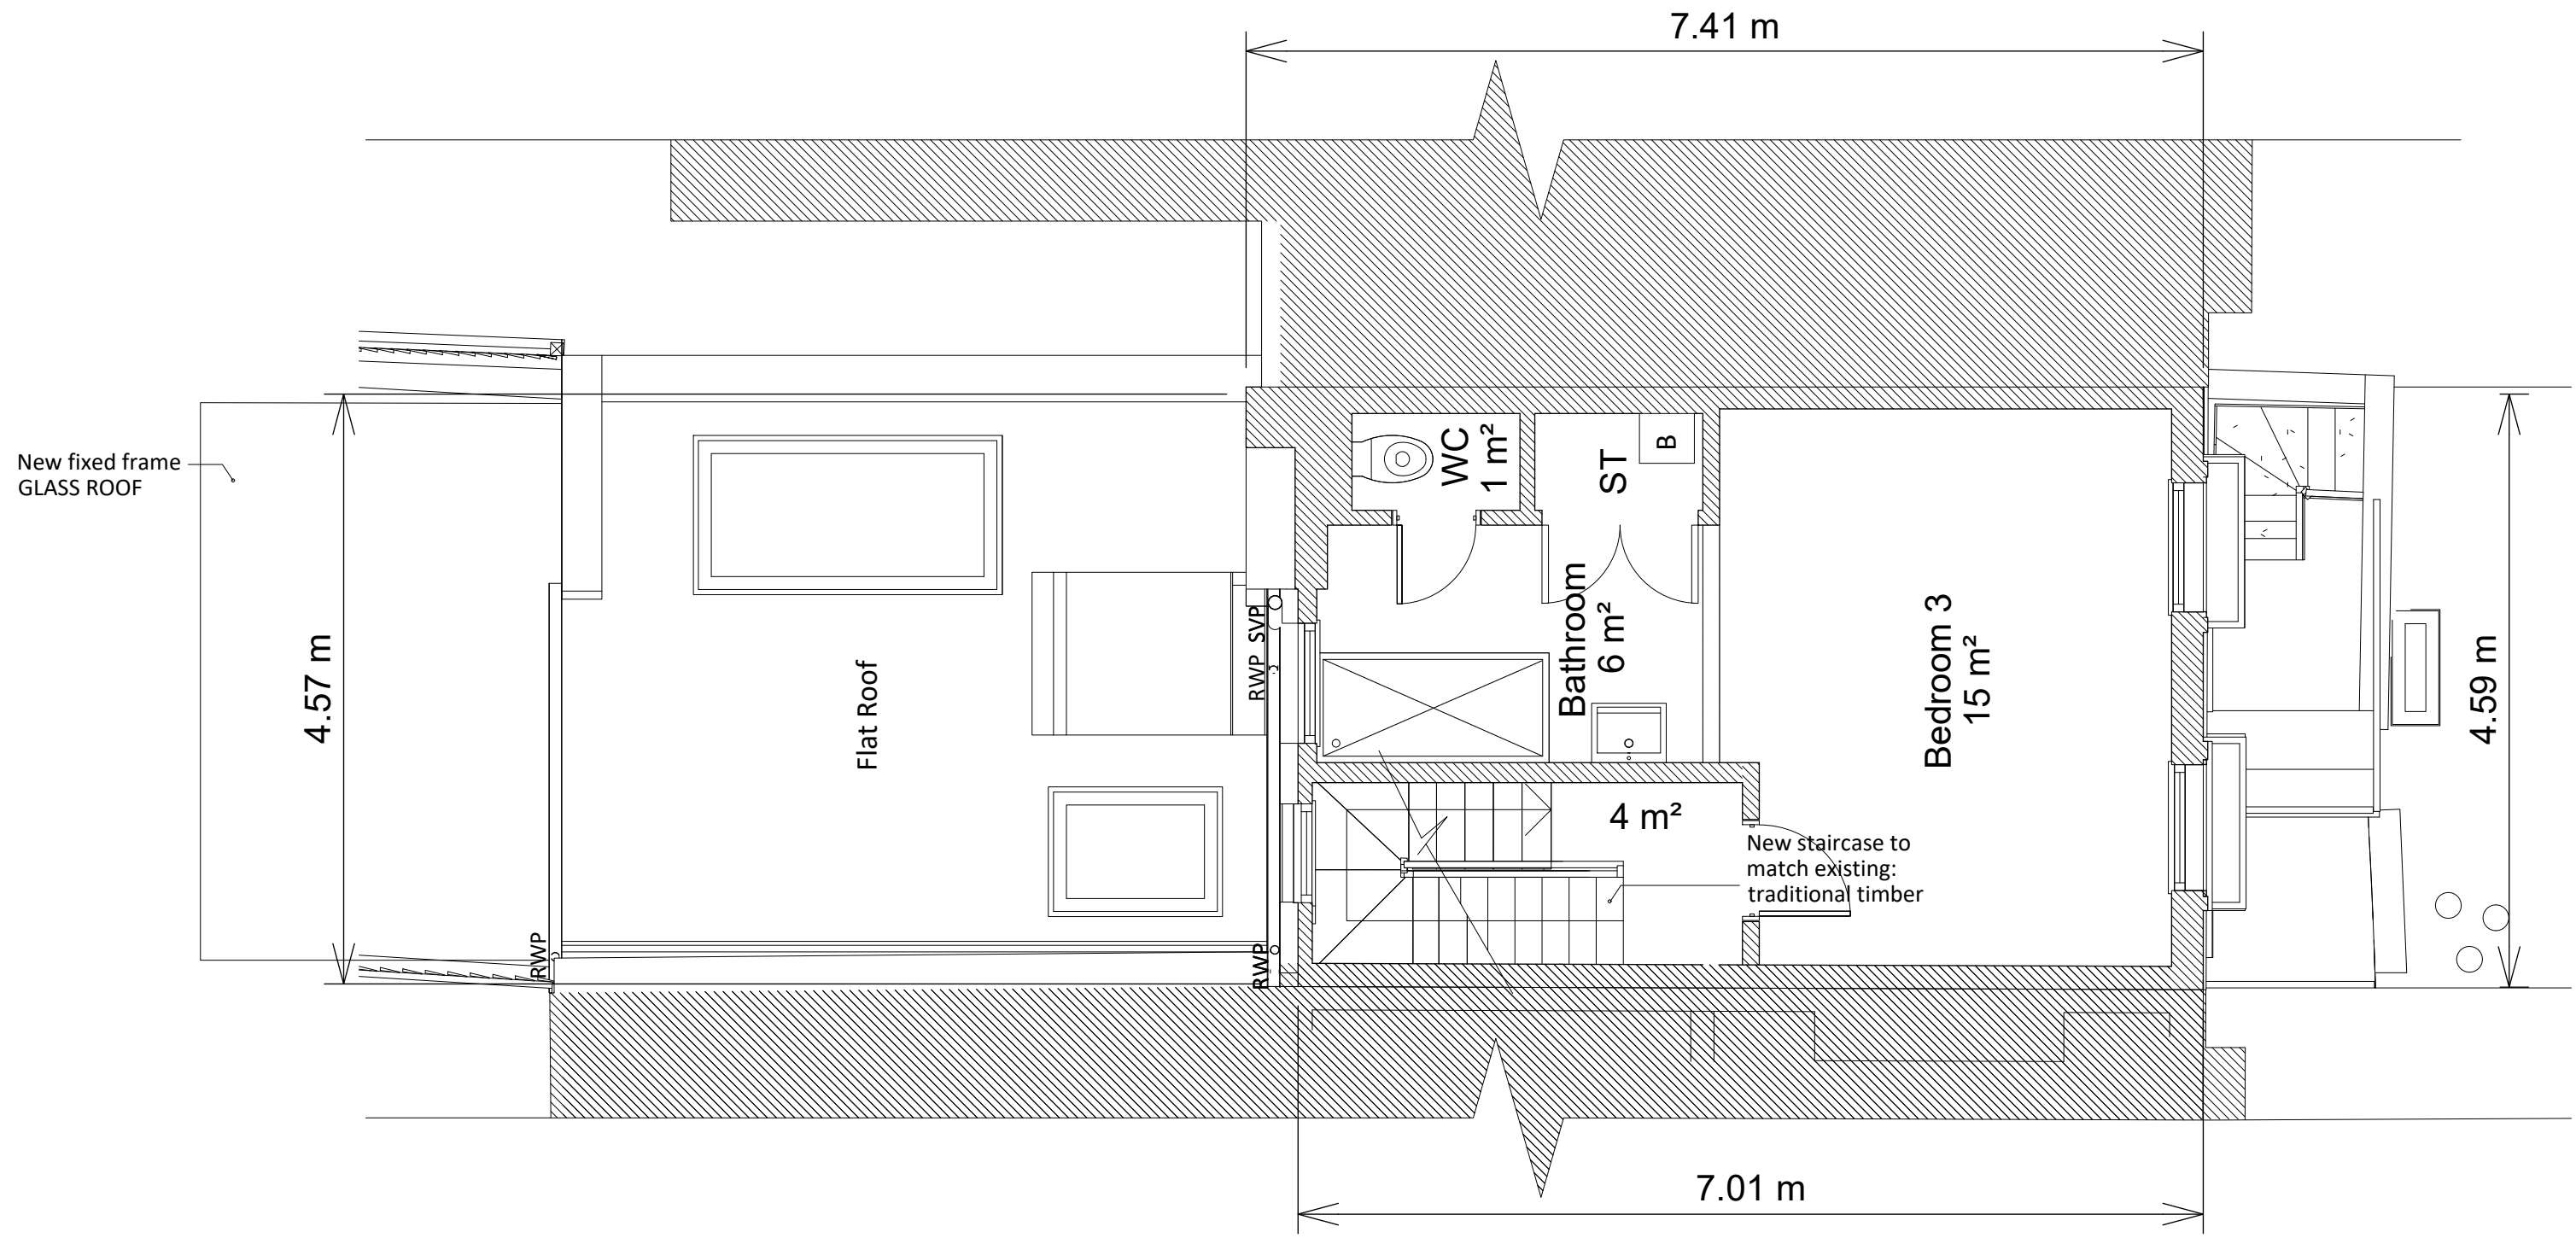

No PROPOSED SECOND FLOOR PLAN  
SCALE: 1:50


THIS DRAWING IS THE COPYRIGHT OF STUDIO LATTICE ARCHITECTS. THE CONTRACTOR IS RESPONSIBLE FOR CHECKING CONDITIONS, DIMENSIONS, TOLERANCES AND REFERENCES ON SITE INSPECTION. ANY DISCREPANCY TO BE VERIFIED WITH THE ARCHITECT BEFORE PROCEEDING WITH THE WORK.  
WHERE AN ITEM IS COVERED BY DRAWINGS TO DIFFERENT SCALES THE LARGER SCALE DRAWING IS TO BE WORKED TO.  
DO NOT SCALE DRAWING. FIGURED DIMENSIONS TO BE WORKED TO IN ALL CASES.

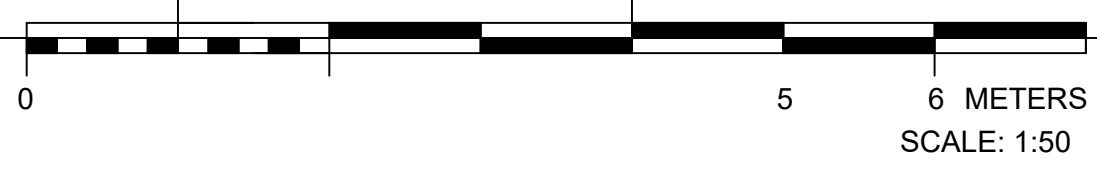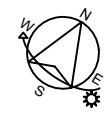

REVISIONS:		
REV.	DATE	DESCRIPTION
P1	27.07.21	PLANNING SUBMISSION
P2	25.10.21	REVISION - GLASS ROOF AT REAR AND CHIMNEY HEIGHTS RETAINED AT REAR.

**STUDIO LATTICE ARCHITECTS**  
1 CARDINAL AVENUE, KINGSTON UPON THAMES, KT2 8RX  
T: +44 7539 587 261 E: info@studiolattice.com W: www.studiolattice.com

PROJECT TITLE: 37 ARLINGTON ROAD	DATE: 08.07.2021	SCALE & PAPER SIZE: 1:50@A3
DRAWING TITLE: PROPOSED SECOND FLOOR PLAN	PROJECT: ARL 103	REVISION: P2


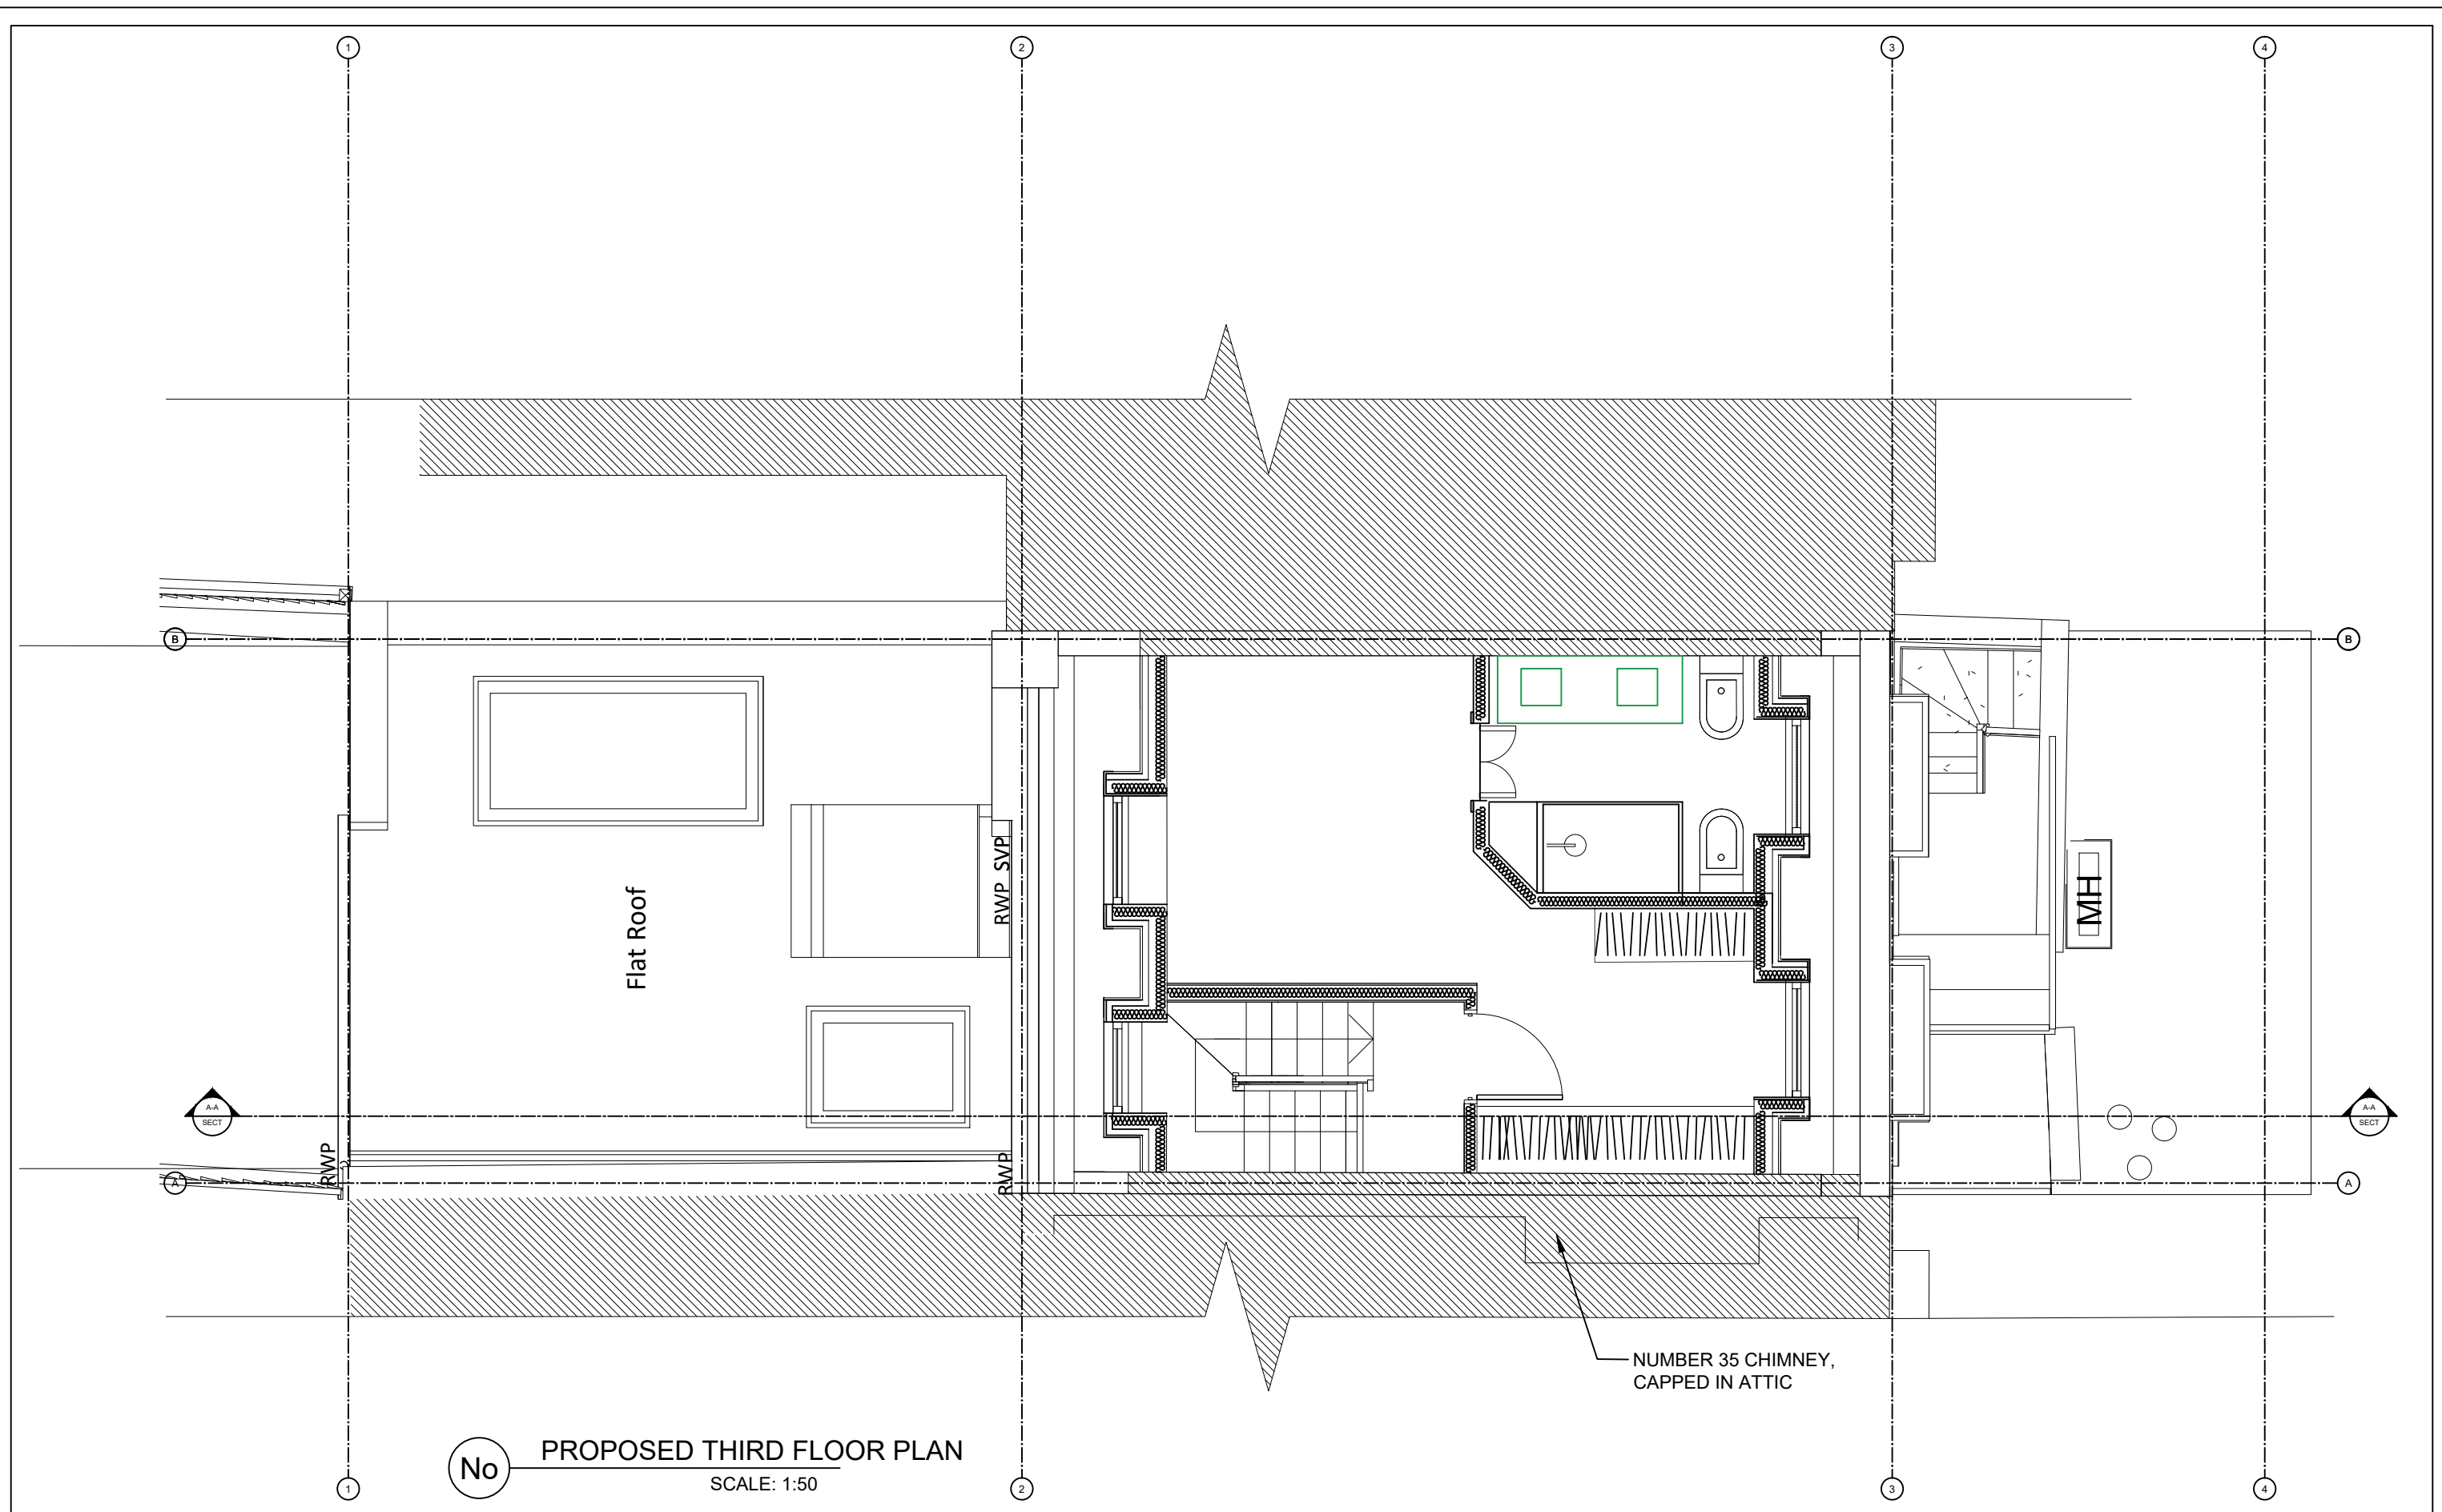


No PROPOSED THIRD FLOOR PLAN  
SCALE: 1:50

THIS DRAWING IS THE COPYRIGHT OF STUDIO LATTICE ARCHITECTS. THE CONTRACTOR IS RESPONSIBLE FOR CHECKING CONDITIONS, DIMENSIONS, TOLERANCES AND REFERENCES ON SITE INSPECTION. ANY DISCREPANCY TO BE VERIFIED WITH THE ARCHITECT BEFORE PROCEEDING WITH THE WORK.

WHERE AN ITEM IS COVERED BY DRAWINGS TO DIFFERENT SCALES THE LARGER SCALE DRAWING IS TO BE WORKED TO.


DO NOT SCALE DRAWING. FIGURED DIMENSIONS TO BE WORKED TO IN ALL CASES.

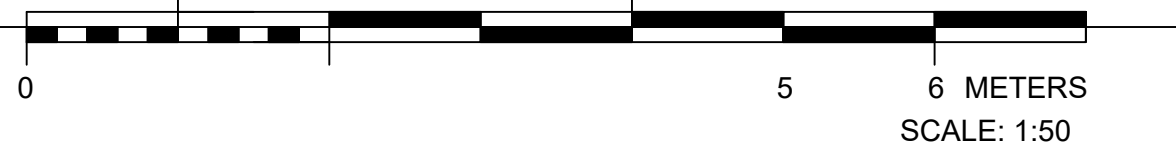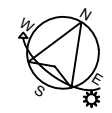

REVISIONS:		
REV	DATE	DESCRIPTION
P1	26.07.21	PLANNING SUBMISSION
P2	25.10.21	REVISION - GLASS ROOF AT REAR AND CHIMNEY HEIGHTS RETAINED AT REAR.



**STUDIO LATTICE ARCHITECTS**  
1 CARDINAL AVENUE, KINGSTON UPON THAMES, KT2 8RX  
T: +44 7539 587 261 E: info@studiolattice.com W: www.studiolattice.com

PROJECT TITLE: 37 ARLINGTON ROAD	DATE: 08.07.2021	SCALE & PAPER SIZE: 1:50@A3
DRAWING TITLE: PROPOSED THIRD FLOOR PLAN	PROJECT: ARL 104	REVISION: P2

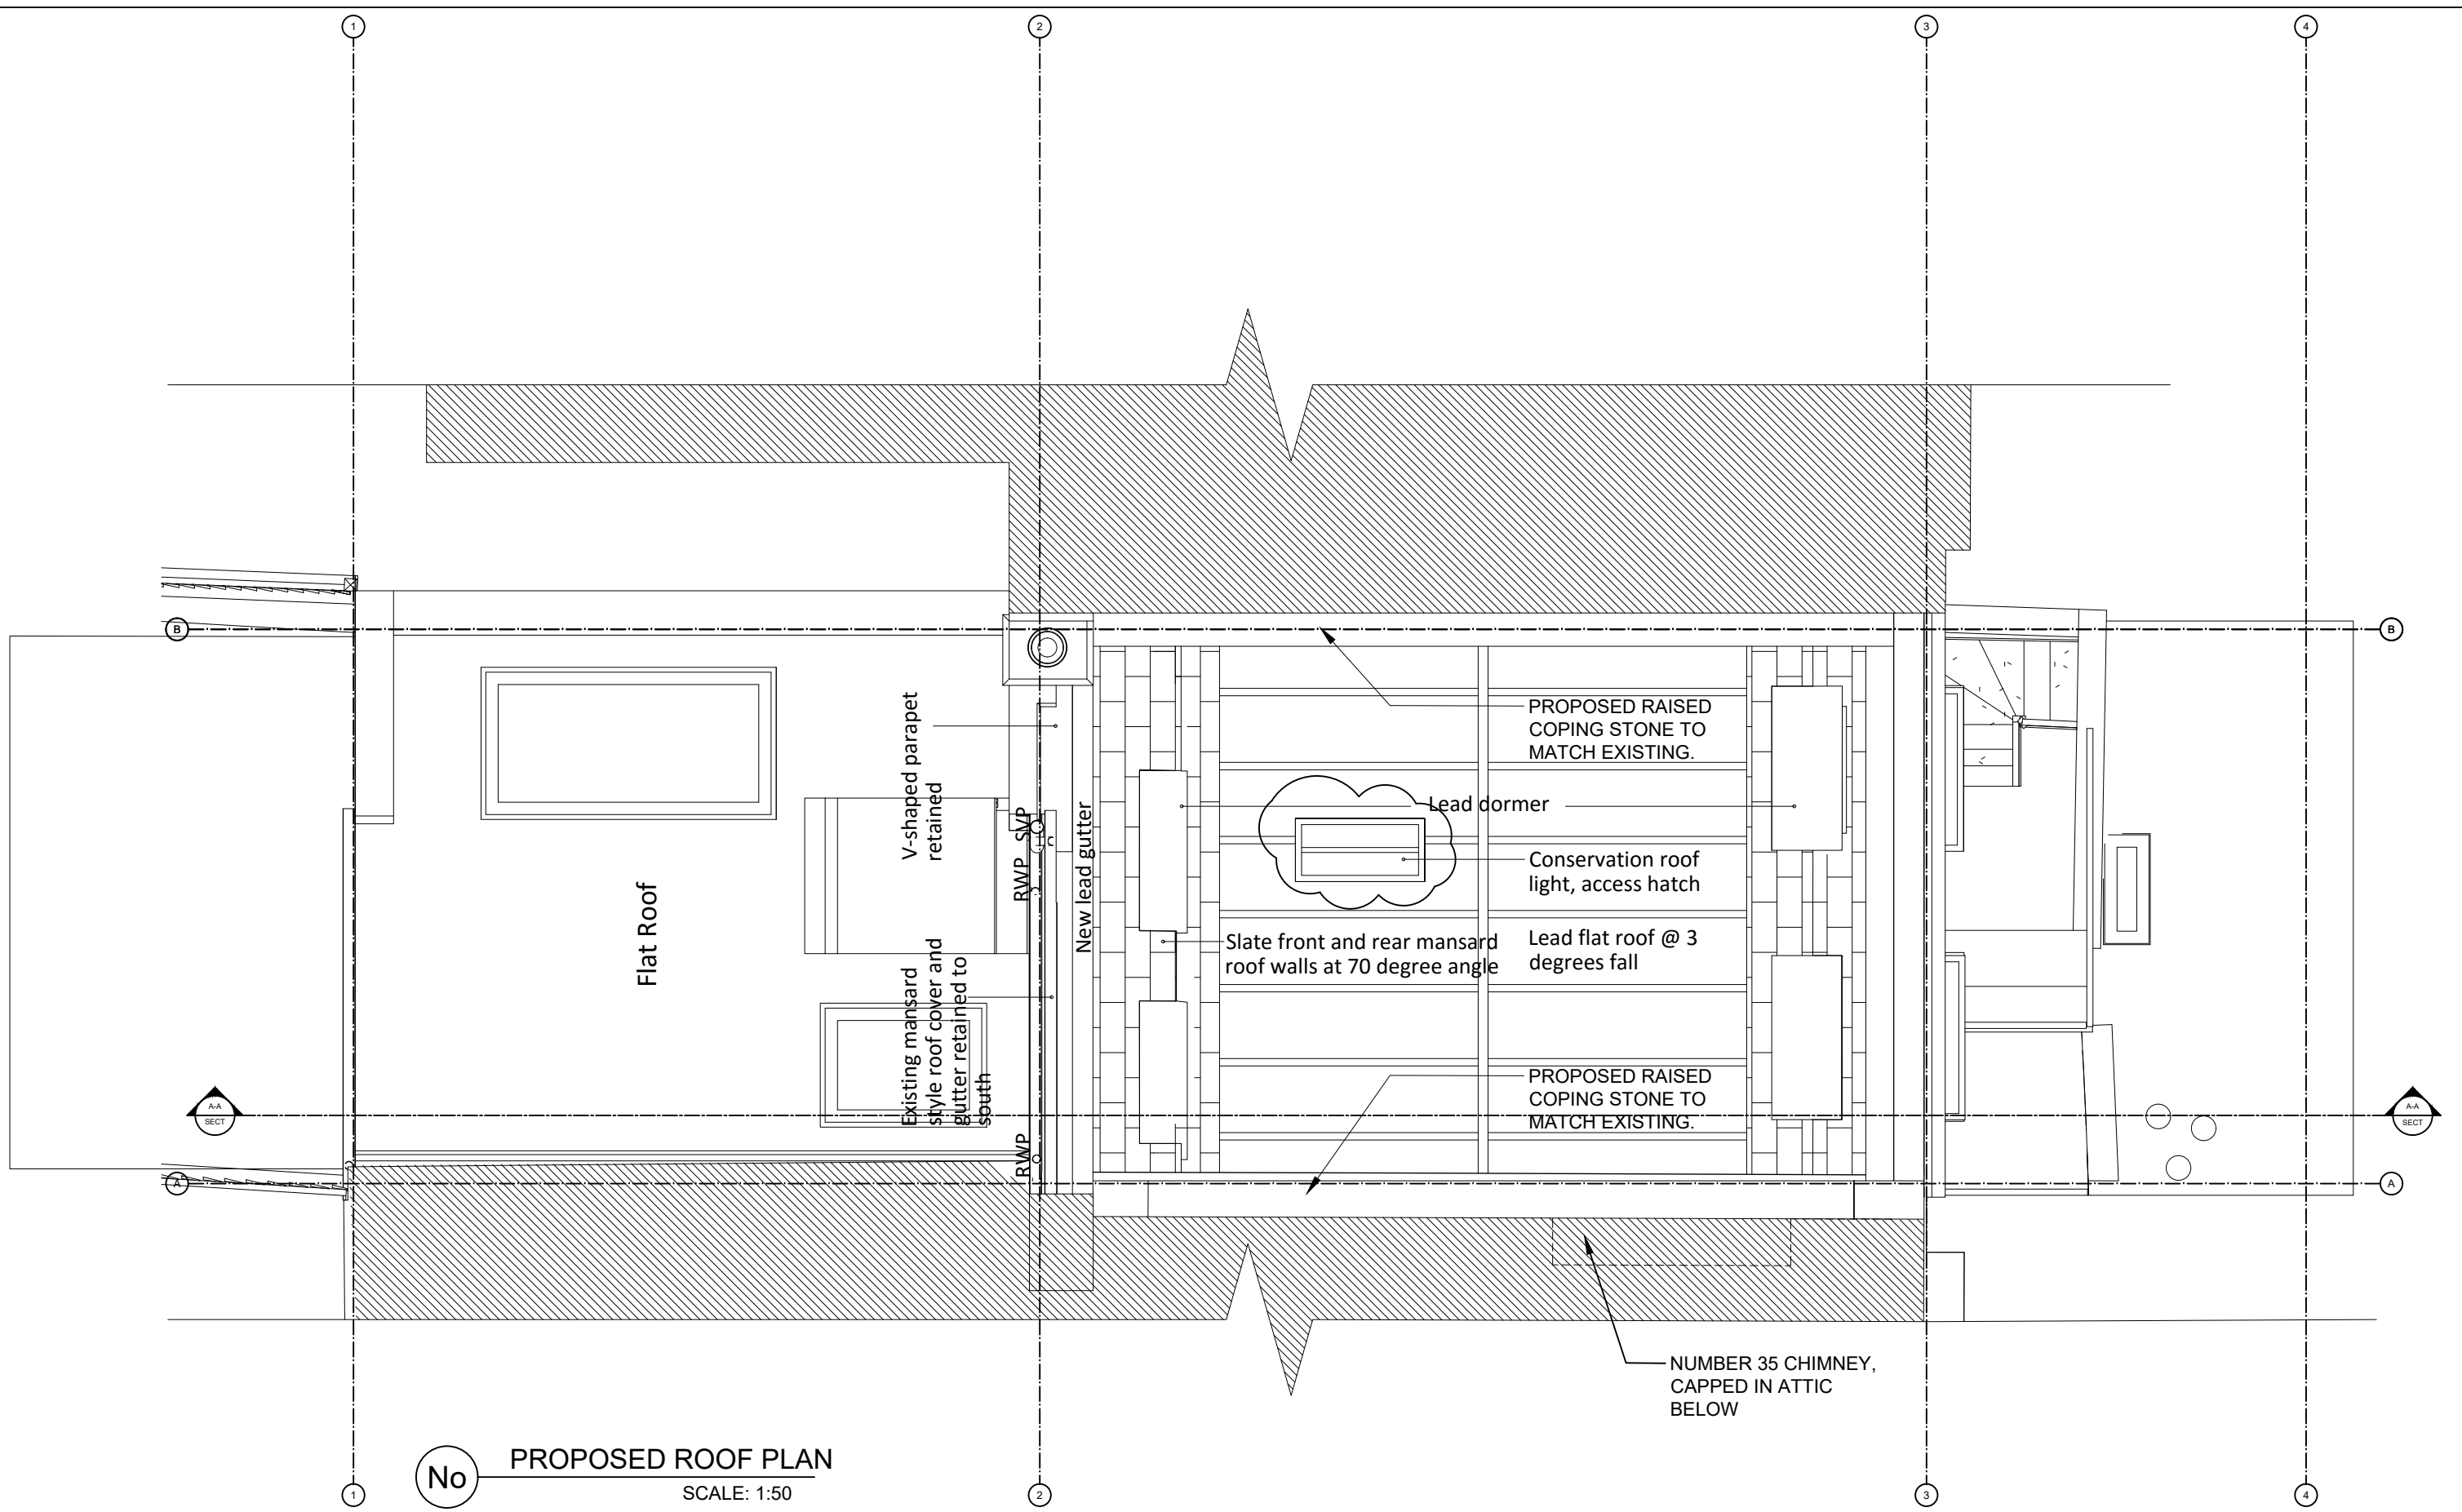

**No** PROPOSED ROOF PLAN  
SCALE: 1:50


THIS DRAWING IS THE COPYRIGHT OF STUDIO LATTICE ARCHITECTS. THE CONTRACTOR IS RESPONSIBLE FOR CHECKING CONDITIONS, DIMENSIONS, TOLERANCES AND REFERENCES ON SITE INSPECTION. ANY DISCREPANCY TO BE VERIFIED WITH THE ARCHITECT BEFORE PROCEEDING WITH THE WORK.  
WHERE AN ITEM IS COVERED BY DRAWINGS TO DIFFERENT SCALES THE LARGER SCALE DRAWING IS TO BE WORKED TO.  
DO NOT SCALE DRAWING. FIGURED DIMENSIONS TO BE WORKED TO IN ALL CASES.

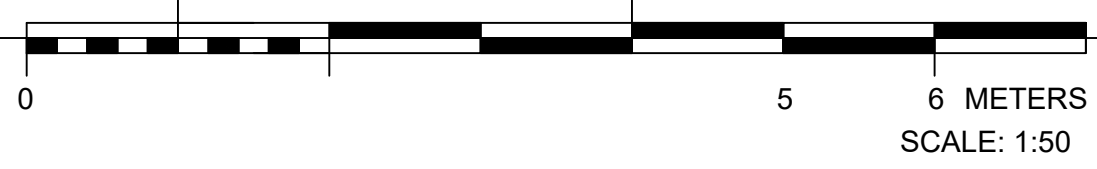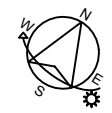


REVISIONS:		
REV.	DATE	DESCRIPTION
P1	26.07.21	PLANNING SUBMISSION
P2	25.10.21	REVISION - GLASS ROOF AT REAR AND CHIMNEY HEIGHTS RETAINED AT REAR.

**STUDIO LATTICE ARCHITECTS**  
1 CARDINAL AVENUE, KINGSTON UPON THAMES, KT2 8RX  
T: +44 7939 587 261 E: info@studiolattice.com W: www.studiolattice.com

PROJECT TITLE: 37 ARLINGTON ROAD	DATE: 08.07.2021	SCALE & PAPER SIZE: 1:50@A3
DRAWING TITLE: PROPOSED ROOF PLAN	PROJECT: ARL 105	REVISION: P2

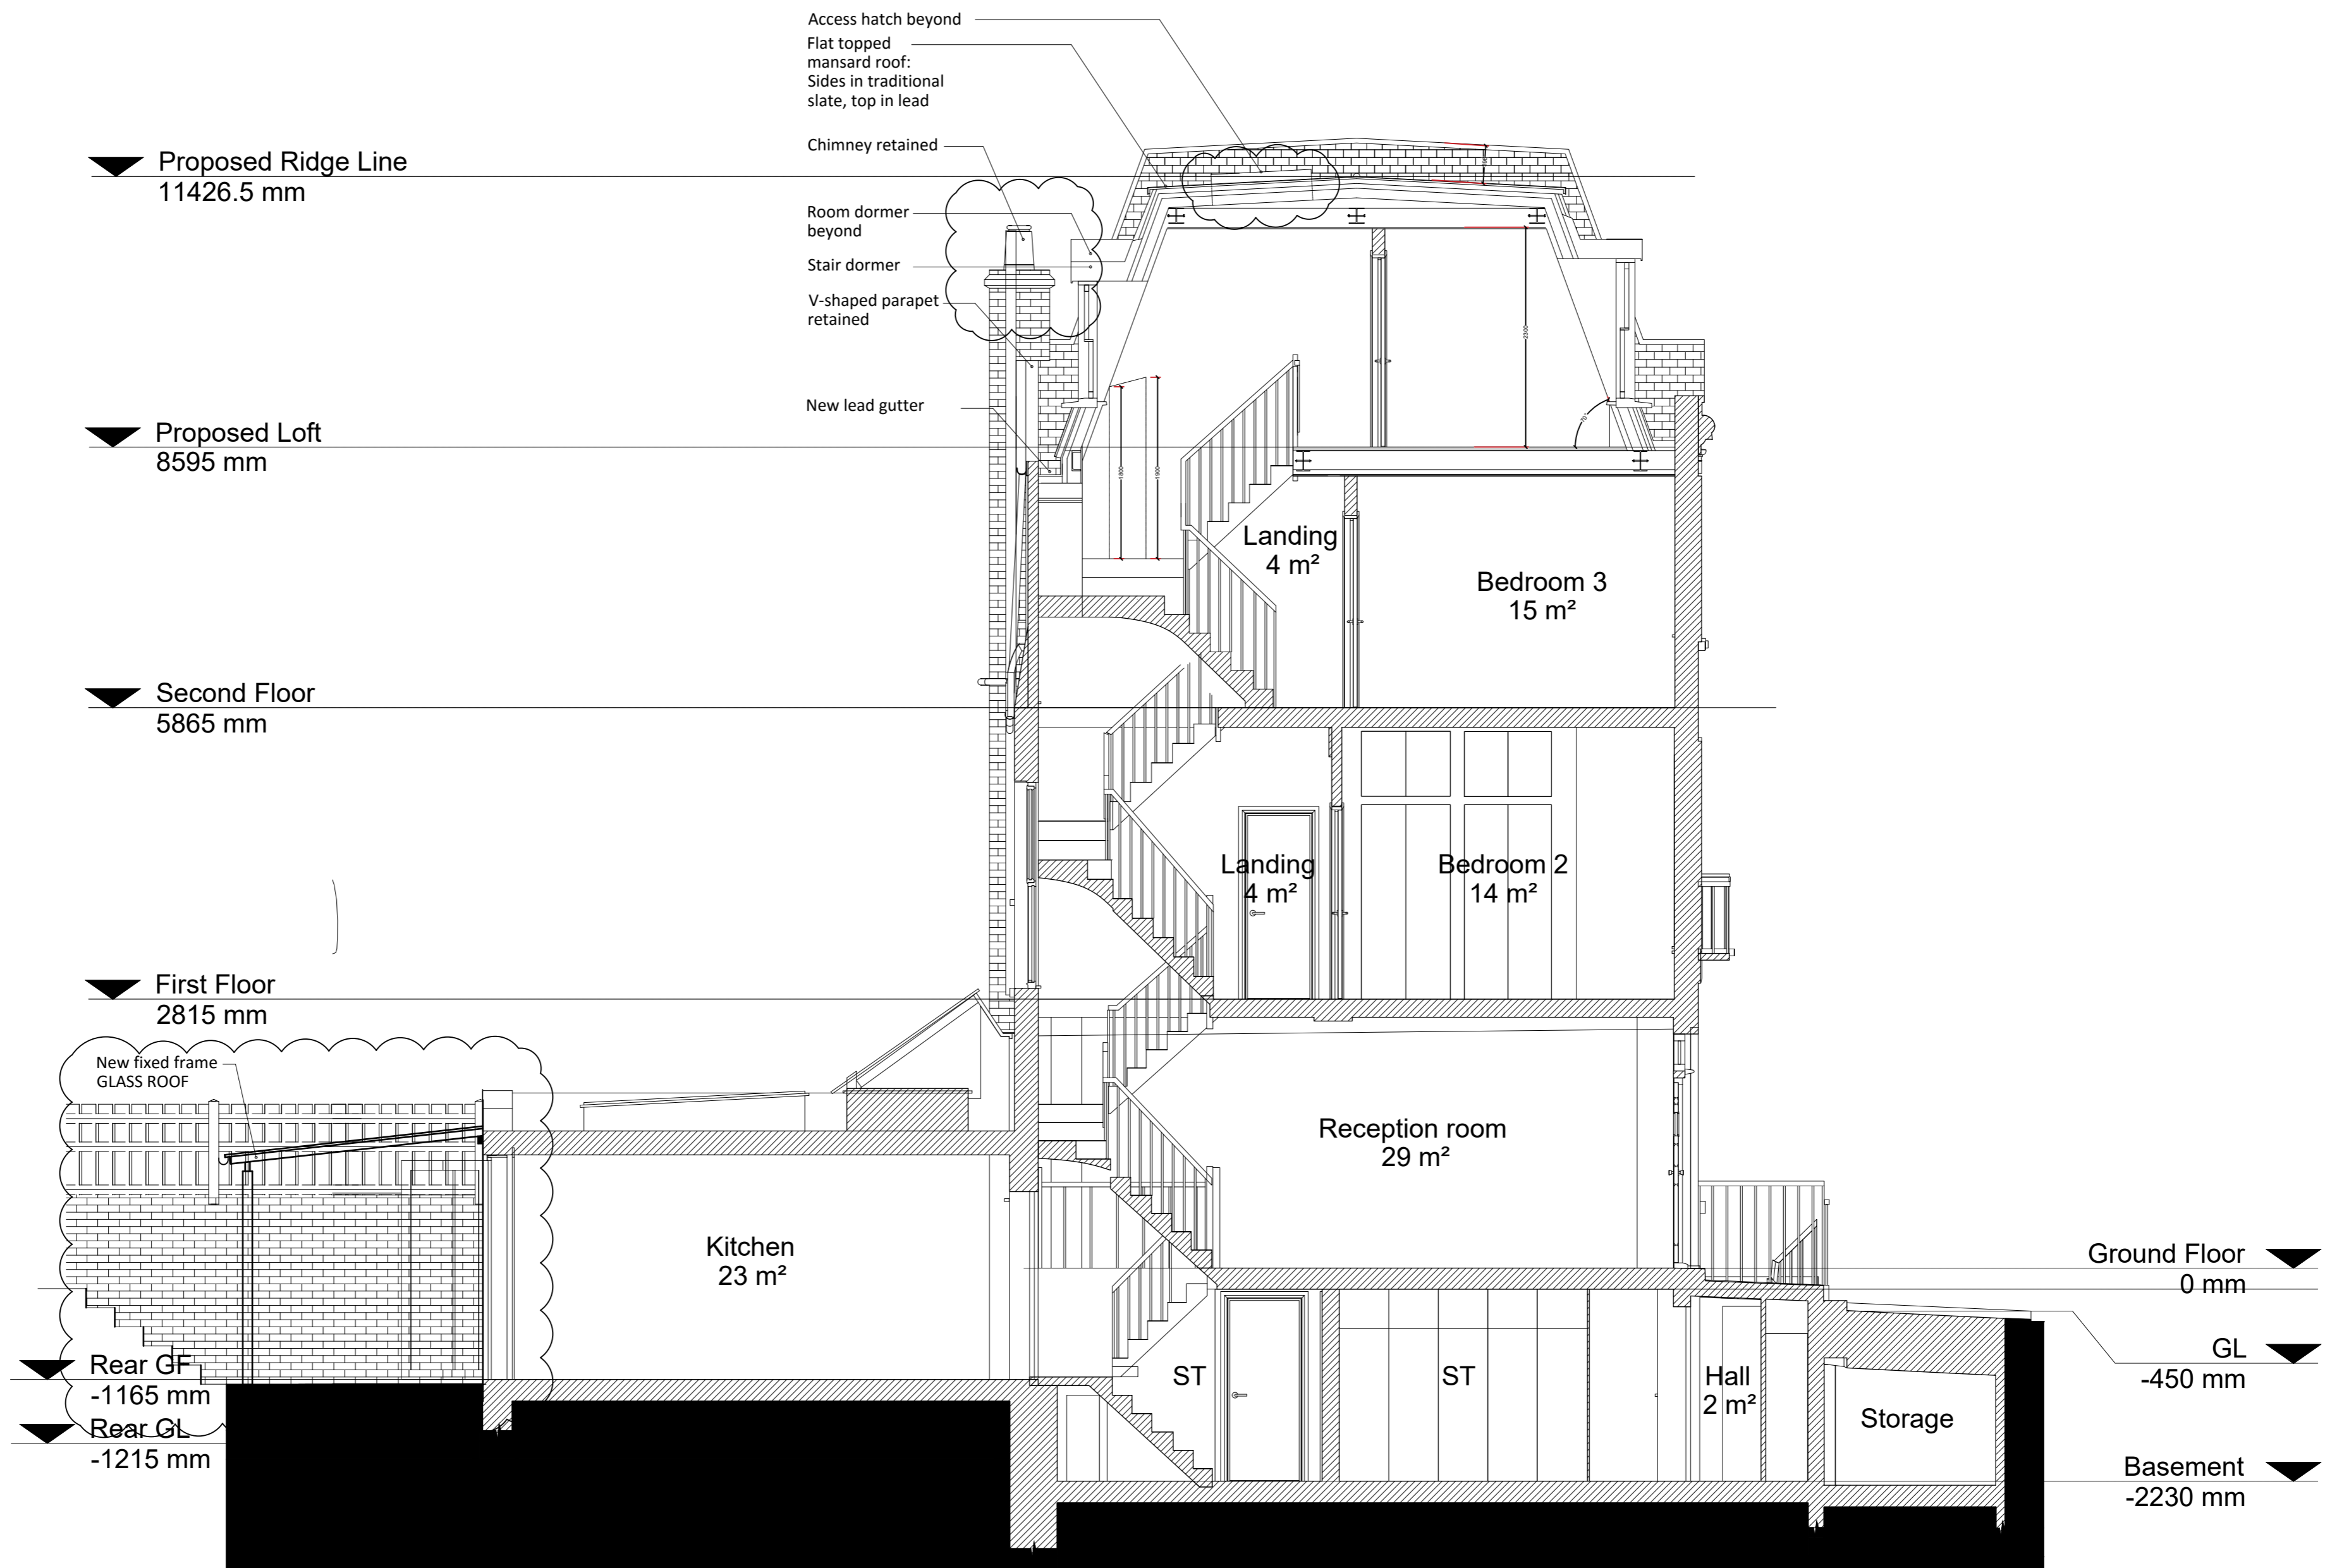

No PROPOSED LONG SECTION  
SCALE: 1:50

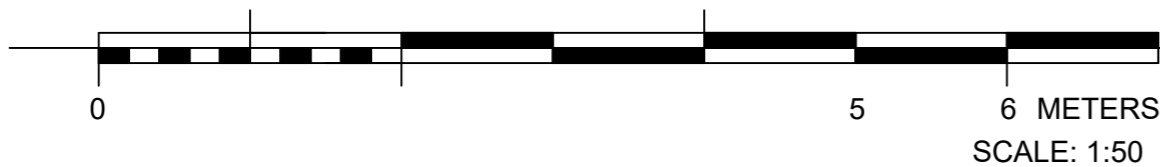

REVISIONS:		
NO.	DATE	DESCRIPTION
P1	08.07.21	CLIENT SUBMISSION
P2	22.02.21	REVISION: GLASS ROOF TO BE A CHIMNEY RETAINED AT EXISTING HEIGHT AT REAR

STUDIO LATTICE ARCHITECTS

PROJECT TITLE  
37 ARLINGTON ROAD

DATE  
08.07.2021

SCALE & PAPER SIZE  
1:50@A2

DRAWING TITLE  
PROPOSED LONG SECTION


PROJECT NUMBER  
ARL 200

REVISION  
P2

THIS DRAWING IS THE COPYRIGHT OF STUDIO LATTICE ARCHITECTS. THE CONTRACTOR IS RESPONSIBLE FOR CHECKING CONDITIONS, DIMENSIONS, TOLERANCES AND REFERENCES ON SITE INSPECTION, AND DISCREPANCY TO BE VERIFIED WITH THE ARCHITECT BEFORE PROCEEDING WITH THE WORK. WHERE AN ITEM IS COVERED BY DRAWINGS TO DIFFERENT SCALES THE LARGER SCALE DRAWING IS TO BE WORKED TO. DO NOT SCALE DRAWING. FIGURED DIMENSIONS TO BE WORKED TO IN ALL CASES.



No PROPOSED FRONT ELEVATION  
 SCALE: 1:50

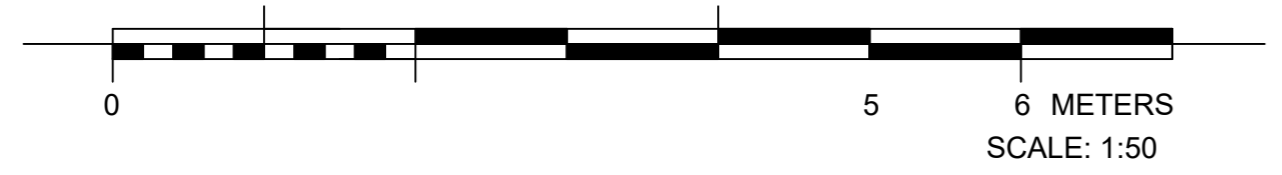

REVISIONS:		
NO.	DATE	DESCRIPTION
P1	08.07.21	CLIENT SUBMISSION
P2	23.07.21	REVISION: GLASS ROOF TO BE RAISED TO EXISTING HEIGHT AT REAR

**STUDIO LATTICE ARCHITECTS**  
1 CAROLINA AVENUE, KINGSTON UPON THAMES, KT1 8NR  
 T: +44 7539 847 261 E: info@studiolattice.com W: www.studiolattice.com

PROJECT TITLE:  
 37 ARLINGTON ROAD


DRAWING TITLE:  
 PROPOSED FRONT ELEVATION

DATE:  
 08.07.2021

SCALE & PAPER SIZE:  
 1:50@A2

PROJECT | DRAWING | REVISION  
 ARL | 300 | P2

THIS DRAWING IS THE COPYRIGHT OF STUDIO LATTICE ARCHITECTS.  
 THE CONTRACTOR IS RESPONSIBLE FOR CHECKING CONDITIONS,  
 DIMENSIONS, TOLERANCES AND REFERENCES ON SITE INSPECTION,  
 AND DISCREPANCY TO BE VERIFIED WITH THE ARCHITECT BEFORE  
 PROCEEDING WITH THE WORK.  
 WHERE AN ITEM IS COVERED BY DRAWINGS TO DIFFERENT SCALES  
 THE LARGER SCALE DRAWING IS TO BE WORKED TO.  
 DO NOT SCALE DRAWING. FIGURED DIMENSIONS TO BE WORKED TO  
 IN ALL CASES.

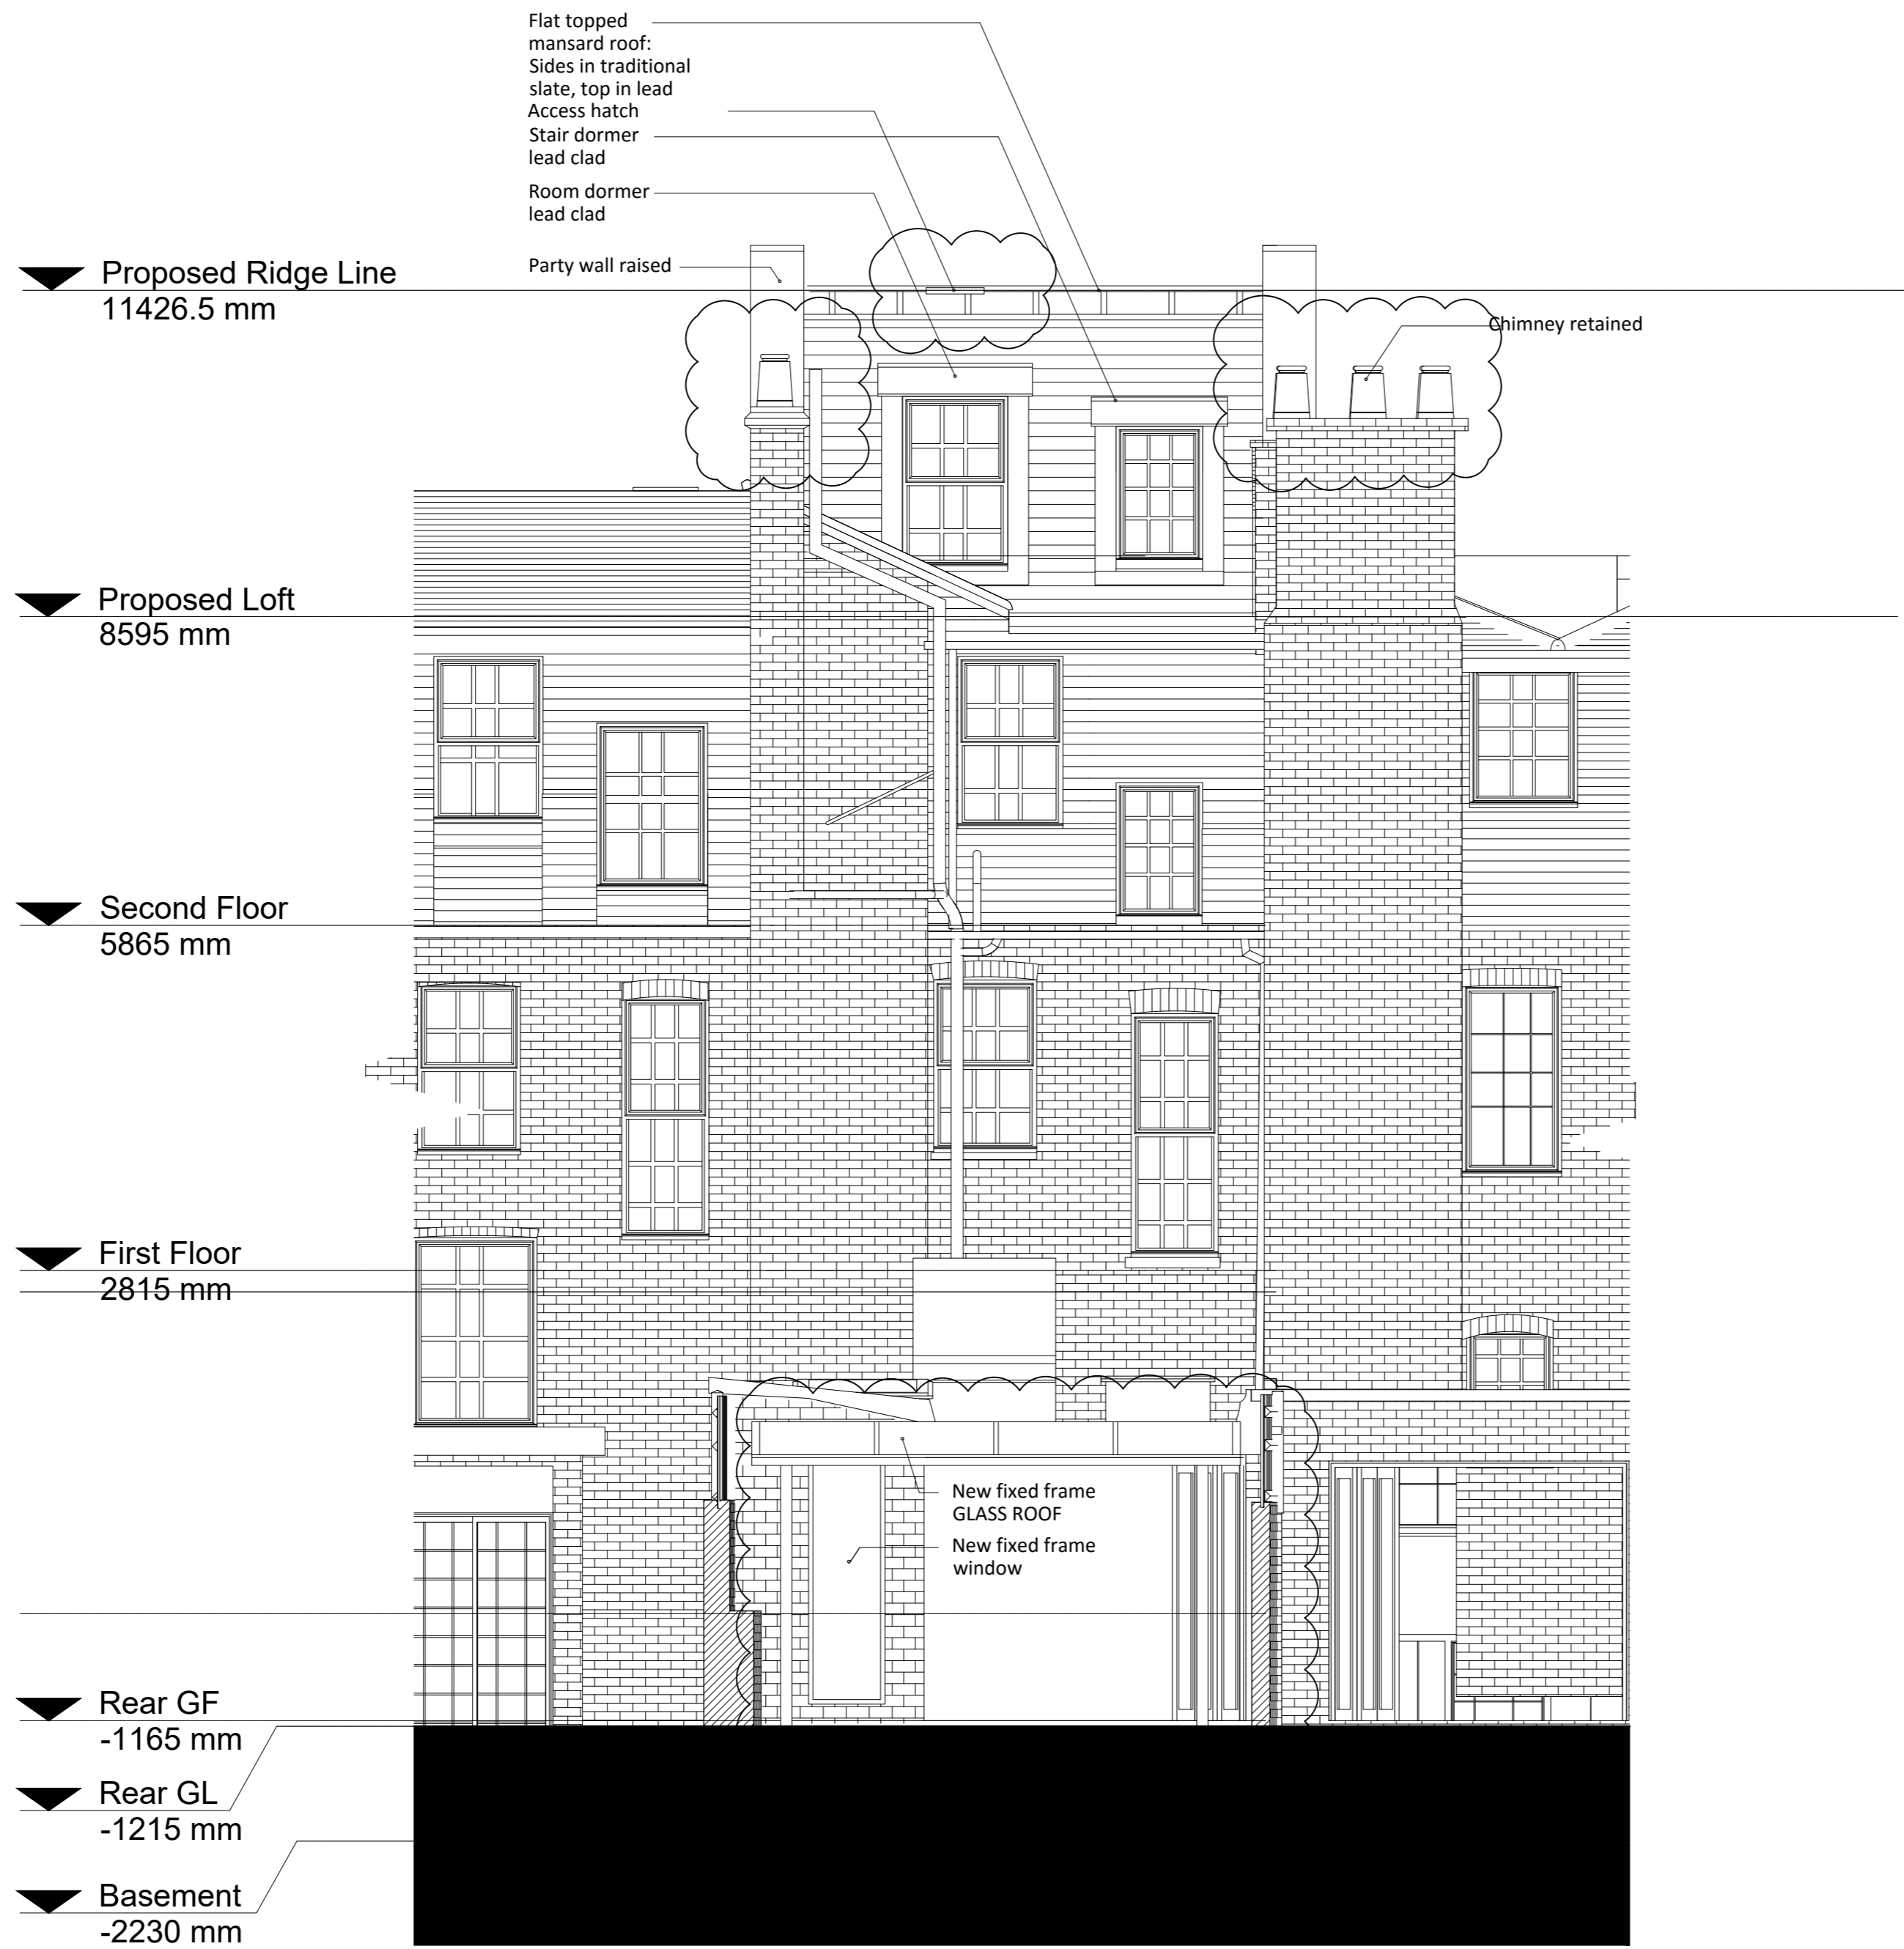

▼ Proposed Ridge Line  
11426.5 mm

▼ Proposed Loft  
8595 mm

▼ Second Floor  
5865 mm

▼ First Floor  
2815 mm

▼ Rear GF  
-1165 mm

▼ Rear GL  
-1215 mm

▼ Basement  
-2230 mm

(No) PROPOSED REAR ELEVATION  
SCALE: 1:50

THIS DRAWING IS THE COPYRIGHT OF STUDIO LATTICE ARCHITECTS. THE CONTRACTOR IS RESPONSIBLE FOR CHECKING CONDITIONS, DIMENSIONS, TOLERANCES AND REFERENCES ON SITE INSPECTION. ANY DISCREPANCY TO BE ADVISED WITH THE ARCHITECT BEFORE PROCEEDING WITH THE WORK. WHERE AN ITEM IS COVERED BY DRAWINGS TO DIFFERENT SCALES THE LARGER SCALE DRAWING IS TO BE WORKED TO. DO NOT SCALE DRAWING. FIGURED DIMENSIONS TO BE WORKED TO. WALL CASES.



REVISIONS:		
NO.	DATE	DESCRIPTION
P1	27.07.21	PLANNING PERMISSION
P2	20.10.21	REVISION - GLASS ROOF TO REAR & CHIMNEYS RETAINED AT EXISTING HEIGHT AT REAR

**STUDIO LATTICE ARCHITECTS**  
1 GARDNER AVENUE, ARLINGTON UPON THAMES, KT3 5JX  
 T +44 (0)181 567 811 | E info@studiolattice.com | W www.studiolattice.com

PROJECT TITLE	37 ARLINGTON ROAD	DATE	08.07.2021	SCALE & PAPER SIZE	1:50@A2
DRAWING TITLE	PROPOSED REAR ELEVATION	PROJECT	ARL 301	DRAWING	REVISION
					P2

Proposed Ridge Line  
11426.5 mm

Proposed Loft  
8595 mm

Second Floor  
5865 mm

First Floor  
2815 mm

Ground Floor  
0 mm

GL  
-450 mm

Basement  
-2230 mm

Party wall raised,  
bricks to match  
existing in bond,  
colour and mortar  
joints.


Chimney retained

Connected to neighbouring property

Rear GF  
-1165 mm

Rear GL  
-1215 mm

No PROPOSED SIDE ELEVATION NORTH  
SCALE: 1:50

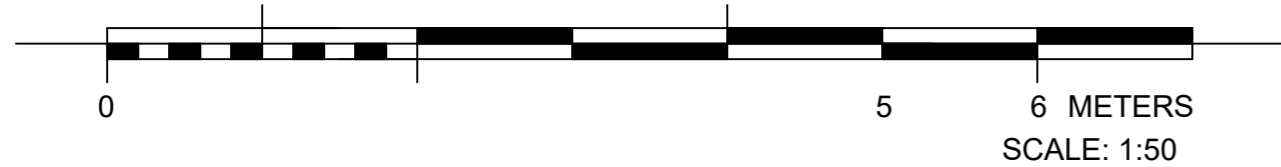

REVISIONS:		
NO.	DATE	DESCRIPTION
01	08.07.2021	PLANNING SUBMISSION
02	20.10.21	REVISION - GLASS ROOF TO REAR & CHIMNEY RETAINED AT EXISTING HEIGHT AT REAR

STUDIO LATTICE ARCHITECTS


PROJECT TITLE  
37 ARLINGTON ROAD  
DRAWING TITLE  
PROPOSED SIDE ELEVATION NORTH

DATE  
08.07.2021  
SCALE & PAPER SIZE  
1:50@A2  
PROJECT | DRAWING  
ARL | 302  
REVISION  
P2


1 CARDINAL AVENUE, KINGSTON UPON THAMES, KT2 5BA  
T: +44 7539 857 261 E: info@studiolattice.com W: www.studiolattice.com

THIS DRAWING IS THE COPYRIGHT OF STUDIO LATTICE ARCHITECTS.  
THE CONTRACTOR IS RESPONSIBLE FOR CHECKING CONDITIONS,  
DIMENSIONS, TOLERANCES AND REFERENCES ON SITE INSPECTION.  
ANY DISCREPANCY TO BE VERIFIED WITH THE ARCHITECT BEFORE  
PROCEEDING WITH THE WORK.  
WHERE AN ITEM IS COVERED BY DRAWINGS TO DIFFERENT SCALES  
THE LARGER SCALE DRAWING IS TO BE WORKED TO.  
DO NOT SCALE DRAWING. FIGURED DIMENSIONS TO BE WORKED TO  
IN ALL CASES.



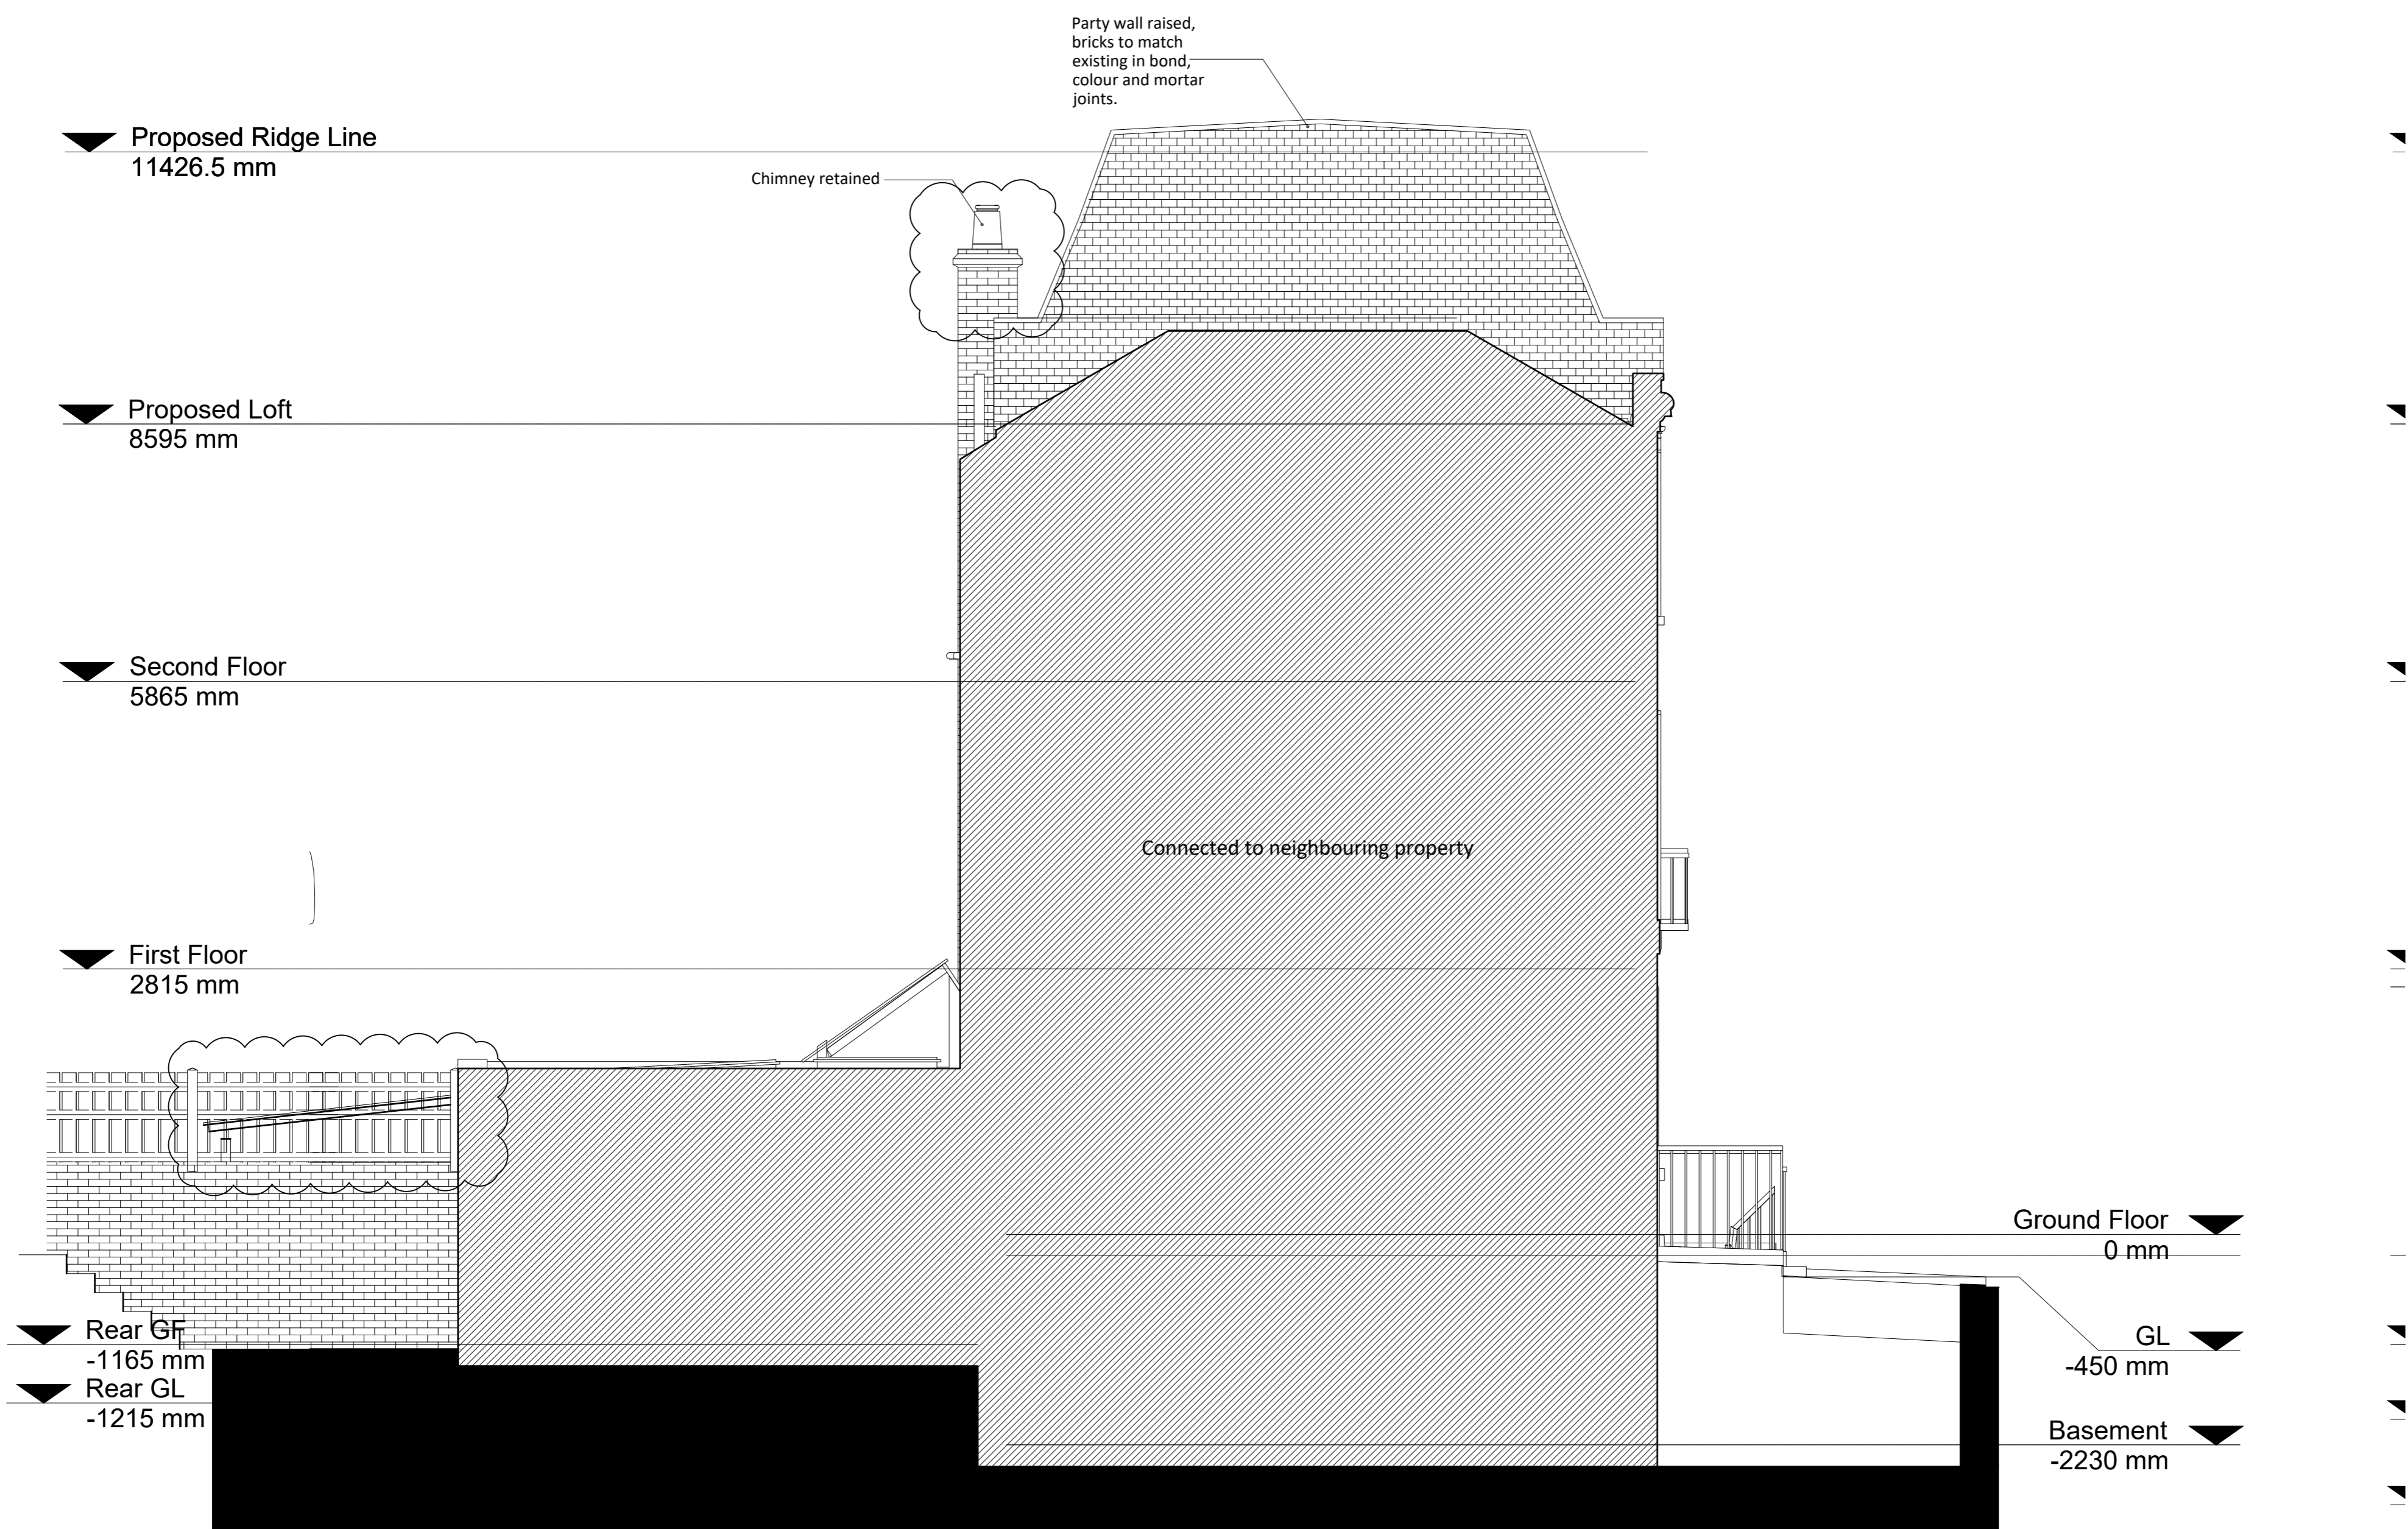

No PROPOSED SIDE ELEVATION SOUTH  
SCALE: 1:50

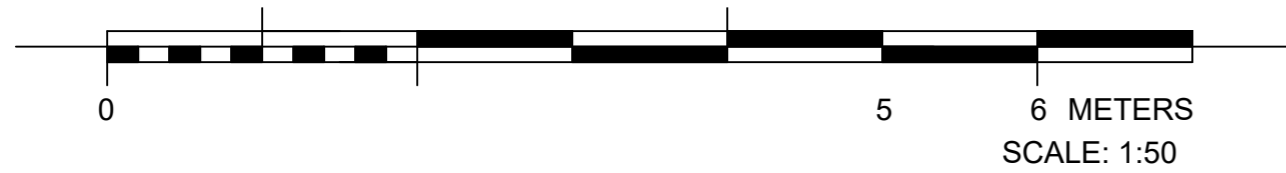

REVISIONS:		
NO.	DATE	DESCRIPTION
01	08.07.2021	PLANNING SUBMISSION
02	20.10.2021	REVISION - GLASS ROOF TO REAR & CHIMNEY RETAINED AT EXISTING HEIGHT AT REAR

STUDIO LATTICE ARCHITECTS  
1 CARDINAL AVENUE, KINGSTON UPON THAMES, KT2 5RS  
T: +44 7539 957 261 E: info@studiolattice.com W: www.studiolattice.com

PROJECT TITLE: 37 ARLINGTON ROAD	DATE: 08.07.2021	SCALE & PAPER SIZE: 1:50@A2
DRAWING TITLE: PROPOSED SIDE ELEVATION SOUTH	PROJECT / DRAWING: ARL / 303	REVISION: P2

THIS DRAWING IS THE COPYRIGHT OF STUDIO LATTICE ARCHITECTS. THE CONTRACTOR IS RESPONSIBLE FOR CHECKING CONDITIONS, DIMENSIONS, TOLERANCES AND REFERENCES ON SITE INSPECTION. ANY DISCREPANCY TO BE VERIFIED WITH THE ARCHITECT BEFORE PROCEEDING WITH THE WORK. WHERE AN ITEM IS COVERED BY DRAWINGS TO DIFFERENT SCALES THE LARGER SCALE DRAWING IS TO BE WORKED TO. DO NOT SCALE DRAWING. FIGURED DIMENSIONS TO BE WORKED TO IN ALL CASES.