


Planning Application


October 2021

- PL.00_Rev04 Cover Page, OS Map, Site Block Plan
- PL.01_Rev04 Existing Floor Plans B1, 00 & 01
- PL.02_Rev04 Existing Floor Plans 02, Loft & Roof
- PL.03_Rev04 Existing Front & Rear Elevations Existing
- PL.04_Rev04 Sections AA & BB
- PL.05_Rev04 Proposed Floor Plans B1, 00 & 01
- PL.06_Rev04 Proposed Floor Plans 02, Loft & Roof
- PL.07_Rev04 Proposed Front & Rear Elevations
- PL.08_Rev04 Proposed Sections AA & BB
- PL.09_Rev02 Proposed Section CC

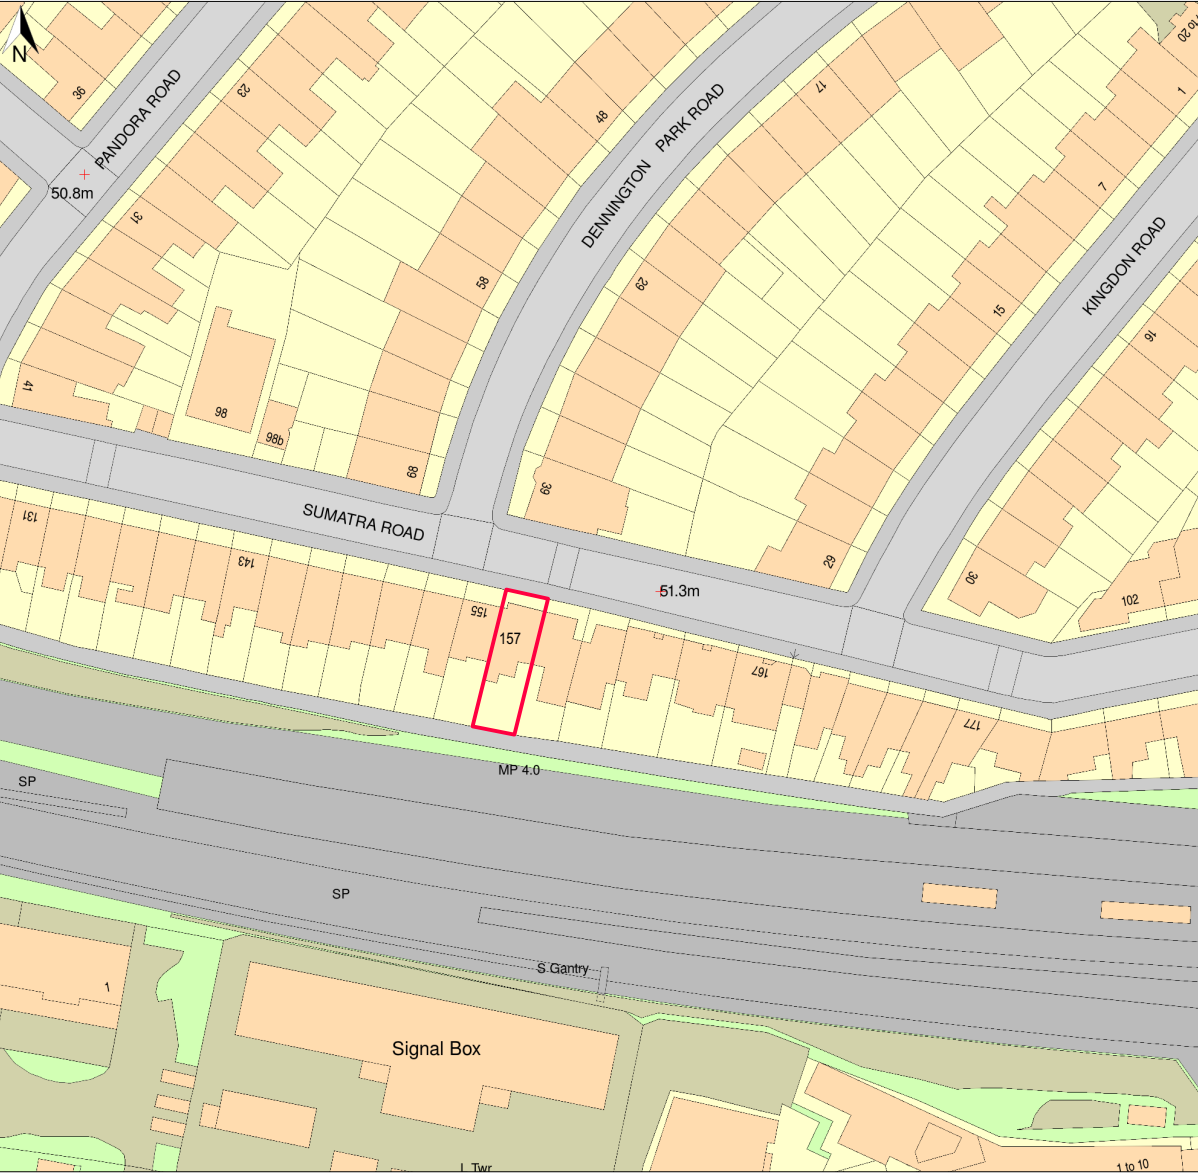

OS Map
1:1250 @ A3


0m 50m

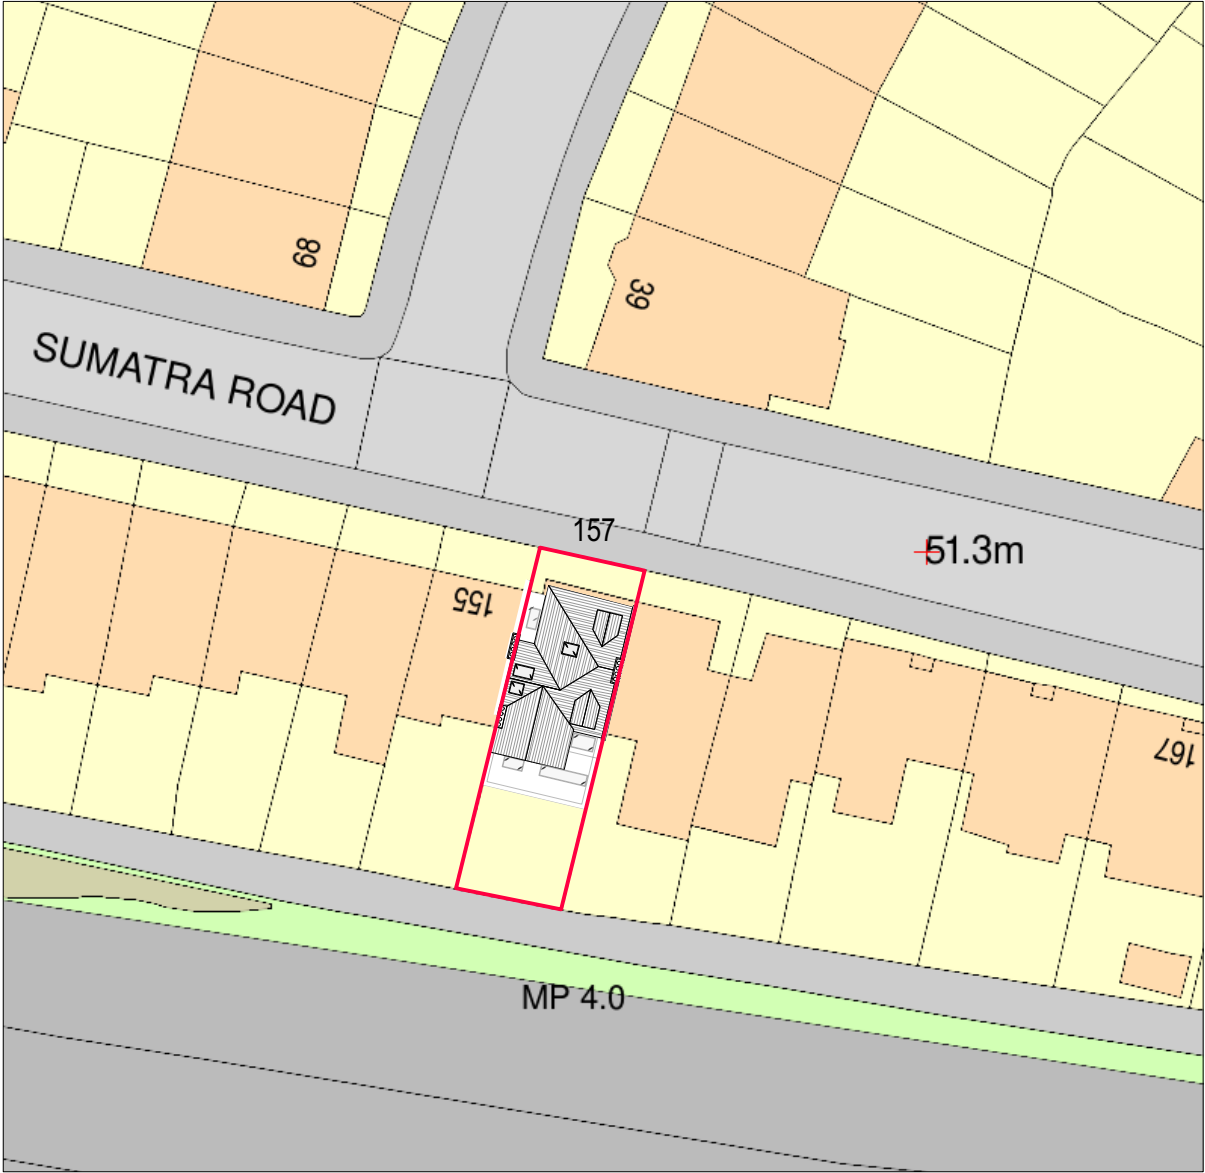

Site Block Plan
1:500 @ A3

0m 20m

Planning
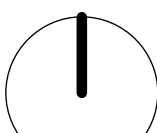
<div>Rev: Date: Description:</div> <div><div><div>00 07.05.2021 Issue for comment</div><div>01 12.05.2021 Issue for comment</div><div>02 15.05.2021 Issue for planning</div><div>03 13.10.2021 revised for planning (with dimensions)</div><div>04 14.10.2021 revised for planning (reduce front skylights)</div></div><div></div></div>				<div>Project: 157 Sumatra Road NW6 1PN</div> <div>Dwg no: 2110 / PL.00_Rev04</div> <div>Drawing: Cover Page, OS Map & Site Block Plan</div>				<div><div>better PAD</div><div>love your home</div></div>			
<div>NOTES: Do not scale from this drawing. All dimensions in millimeters. All dimensions to be checked on site. All omissions and discrepancies to be reported to the architect immediately. This drawing is © betterPAD.</div>				<div>Date: October 2021</div> <div>Scale: as shown</div>		<div>C</div> <div>bP</div>	<div>D</div> <div>bP</div>	<div>Rev:</div>	<div>04</div>	<div>W www.betterpad.co.uk</div> <div>E hello@betterpad.co.uk</div>	